


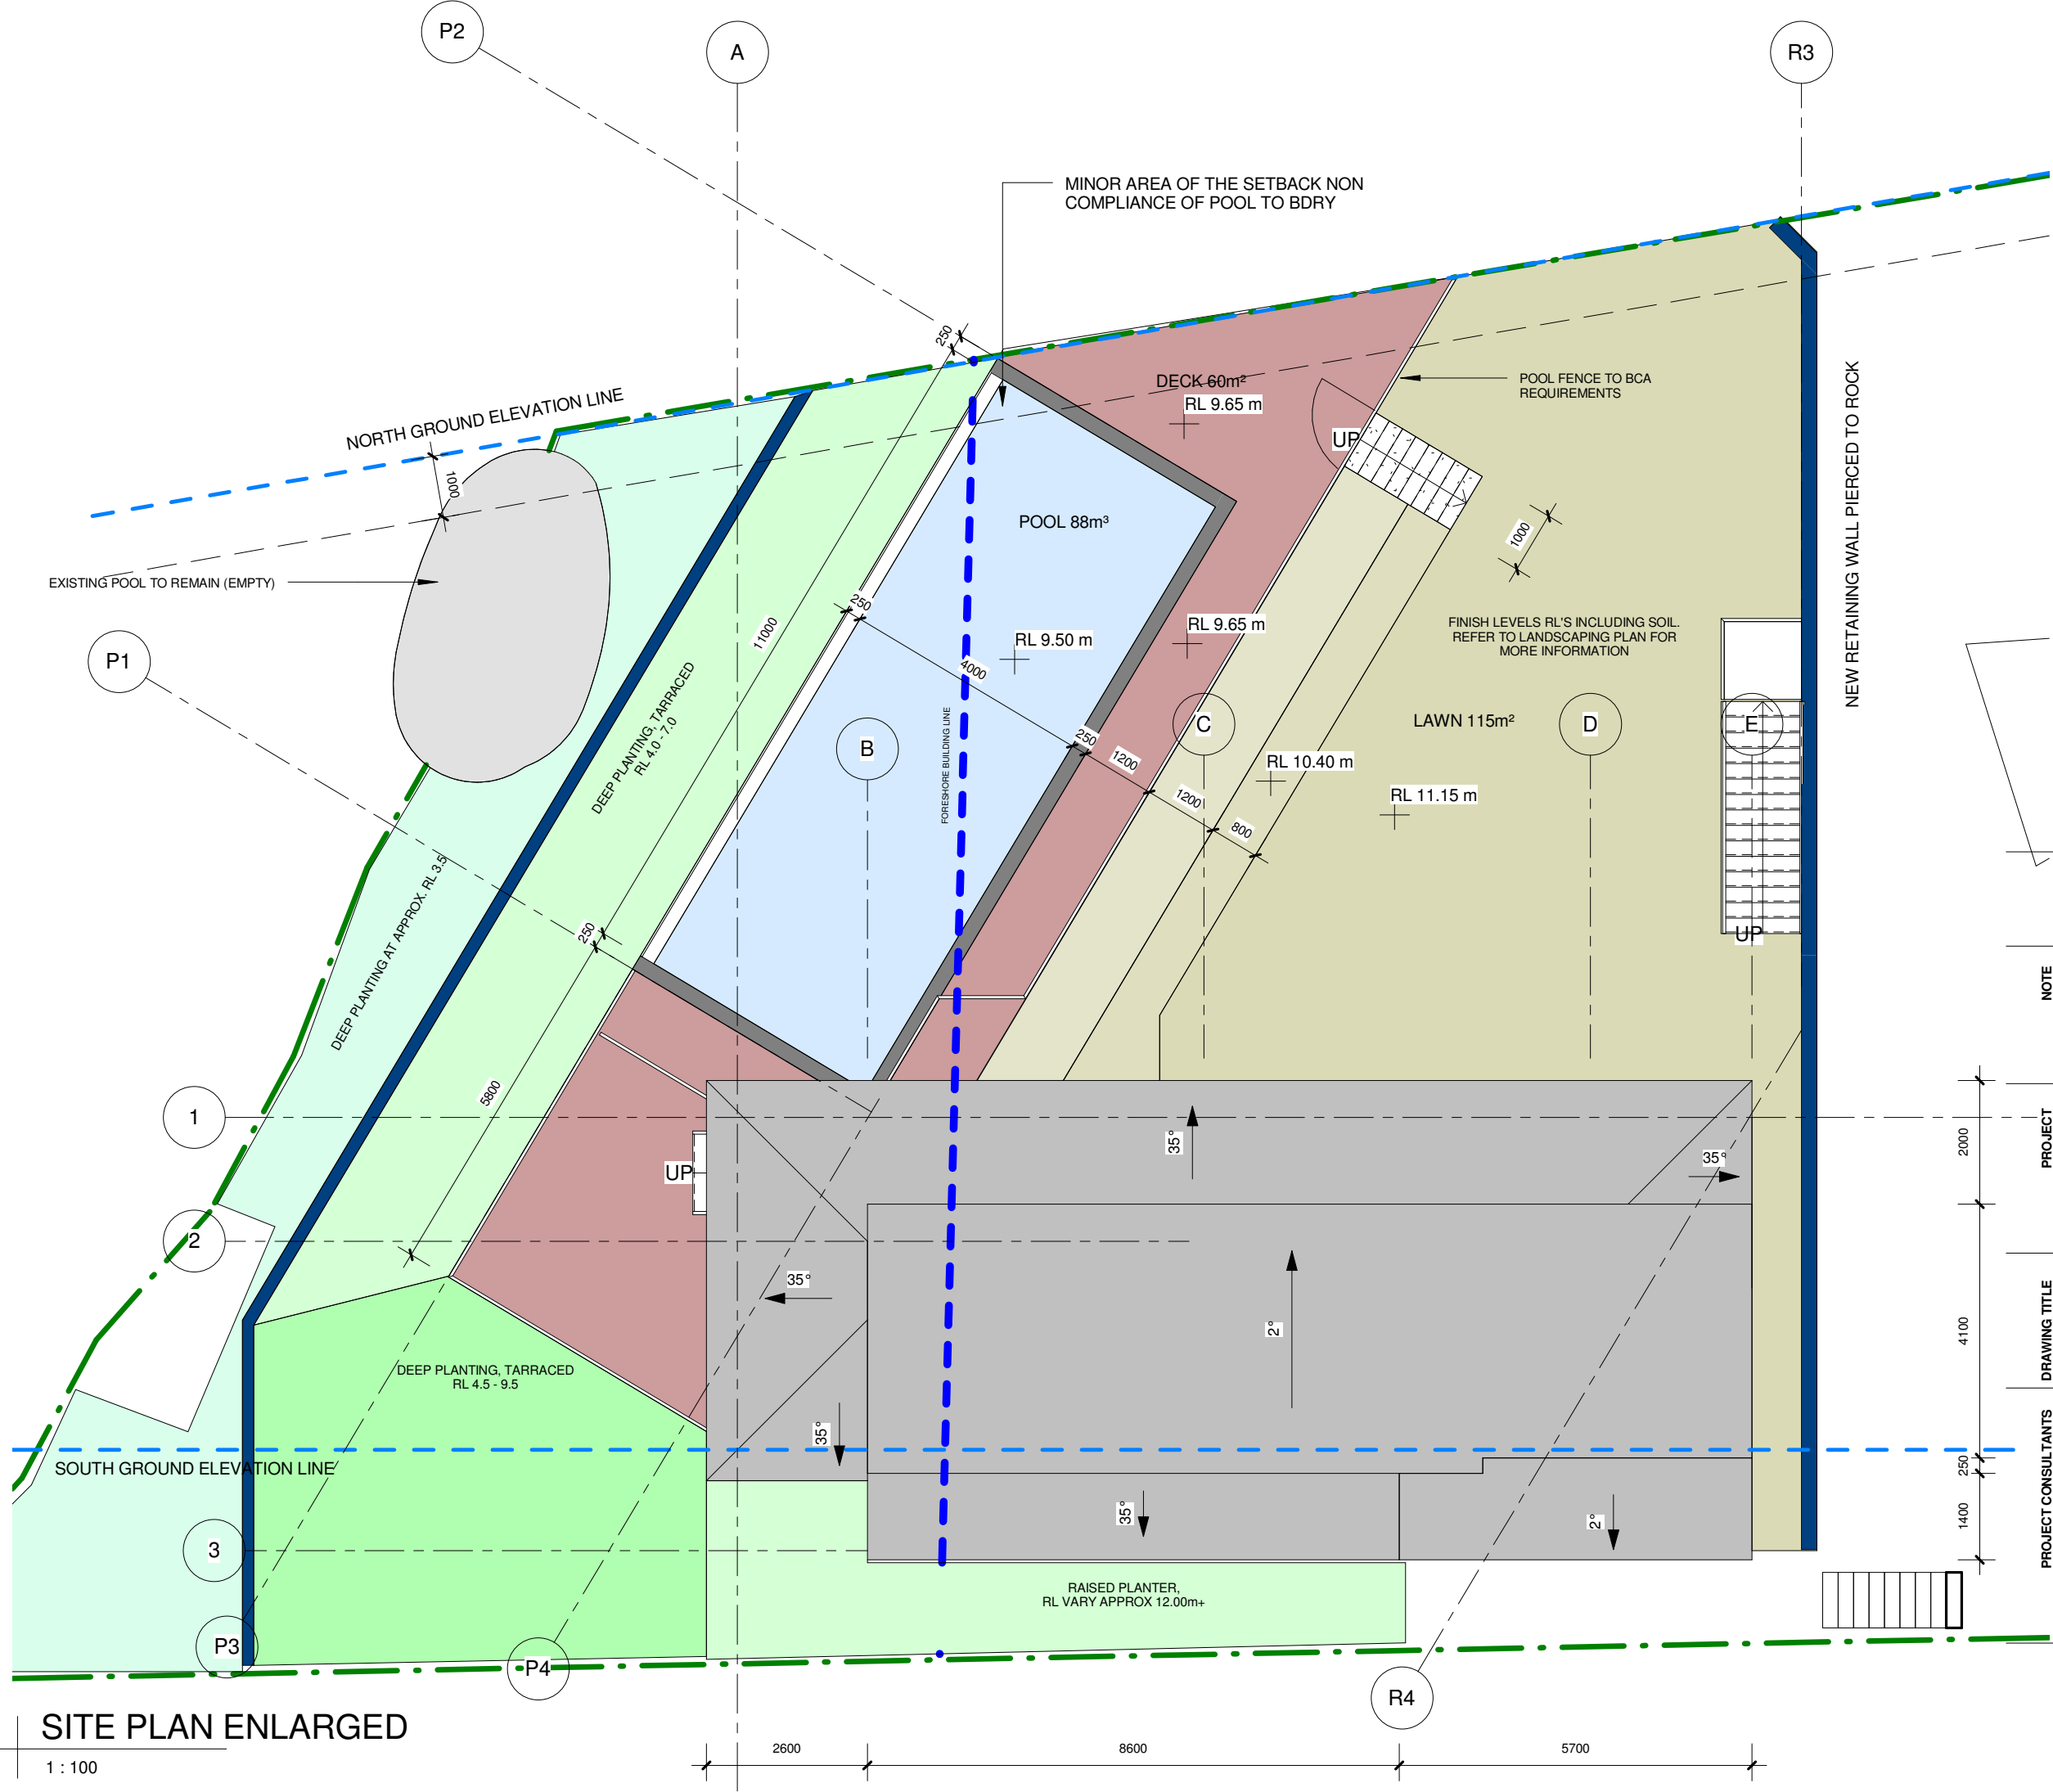

DATE	PROJECT NO.	AMENDMENT
22/02/2016	DA012016SG	REV P. 23.06.16

NOTE

DO NOT SCALE OF DRAWINGS

ALL DIMENSIONS MUST BE VERIFIED ON SITE

PROJECT

GIRDIS RESIDENCE
KNOCK DOWN AND REBUILD

SMJ INVESTMENTS PTY LTD
967 BARRENJOEY RD
PALM BEACH

DRAWING TITLE

SITE PLAN ENLARGED

PROJECT CONSULTANTS

BLUE SKY BUILDING DESIGNS
ARCHITECTURAL DRAFTING - 3D VISUALISATIONS

PO Box 167
Newport NSW 2106

M | 0414 310 171
E | info@bsbd.com.au

SHEET	SCALE	ISSUE
A3	1 : 100	DA ISSUE
DRAWING NO.	DESIGN	DRAWN
A-101A	SG	KM