


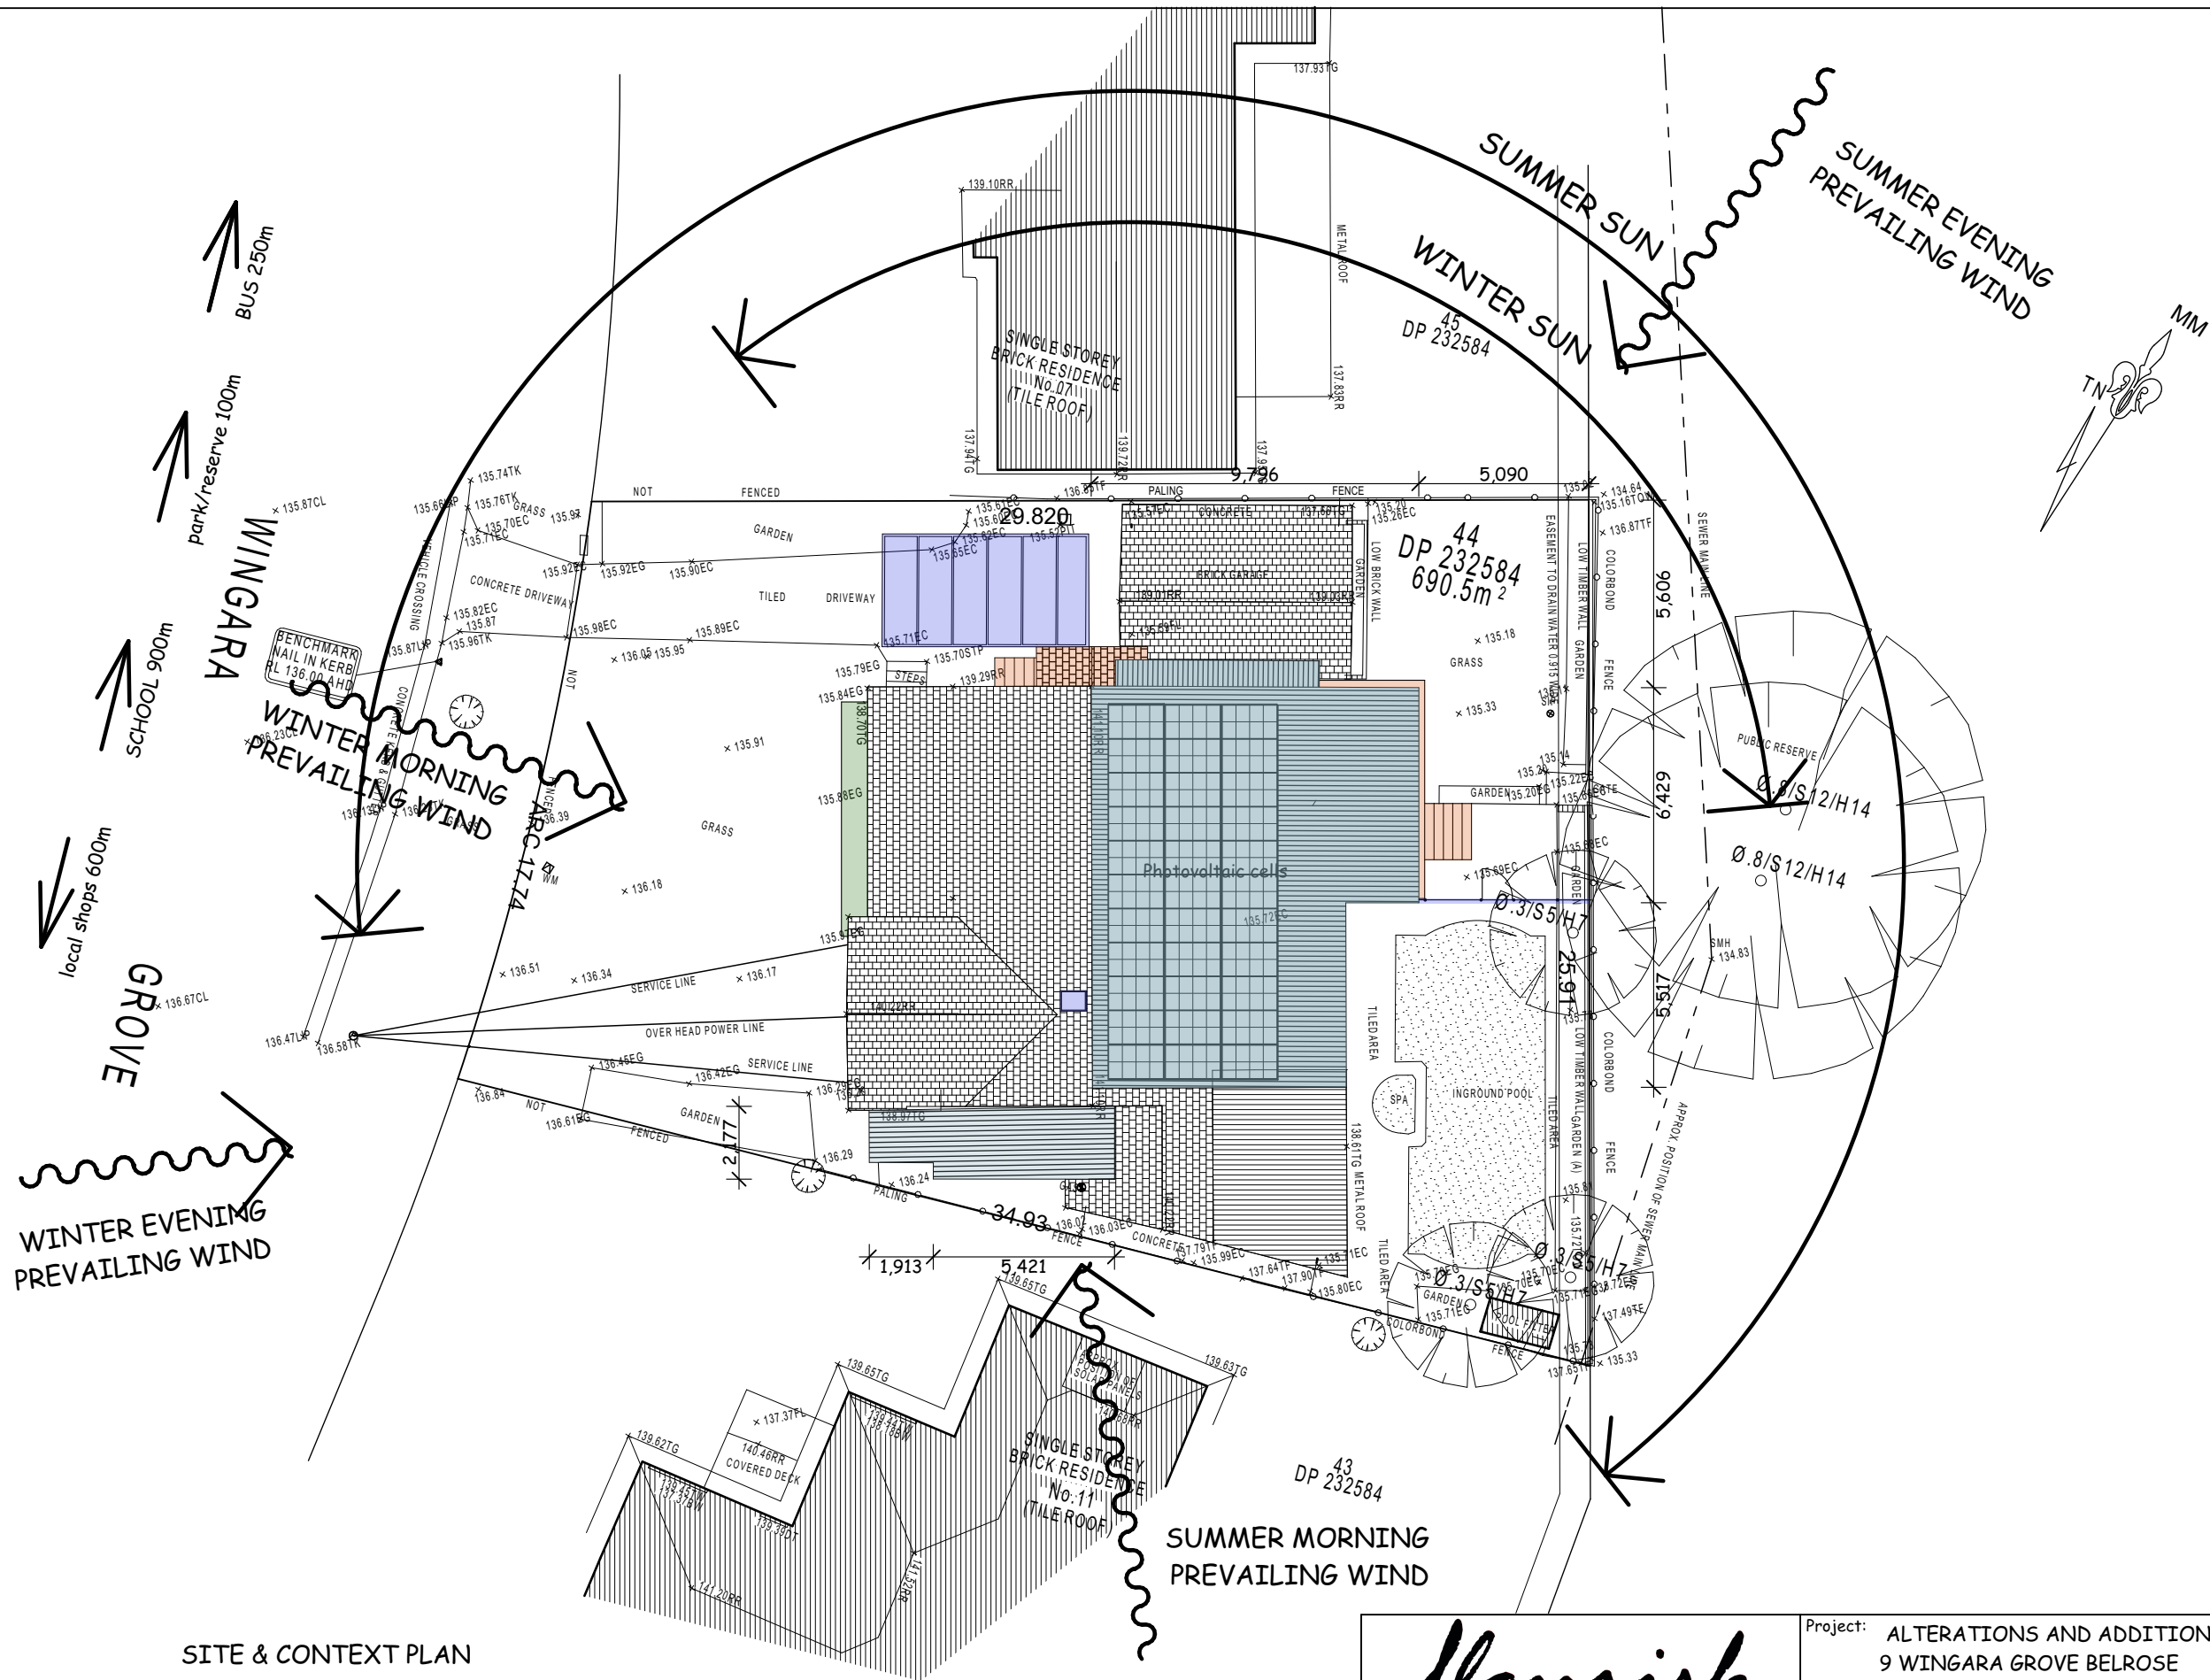


SITE & CONTEXT PLAN


NOTE: NOT FOR CONSTRUCTION

flourish
Architectural services
Nominated Architect - Charles Anderson 7611
This drawing is Copyright © Flourish Architectural Services 2015
Ph 02 8012 2846 Mb 0452 284 369 Email: flourish@inet.net.au

Project: ALTERATIONS AND ADDITIONS TO 9 WINGARA GROVE BELROSE FOR FOR MR. R. AND MS. J KEE			
File C:\JOBS FOLDER\9 Wingara Grove Belrose\Archicad files\01 Sketch plans 1901 Kee SK08.pln		Drawing name SITE AND CONTEXT PLAN	
Scale 1:200 @A3	Date 19/8/19	Issue C	Drawing number 1901/ DA01

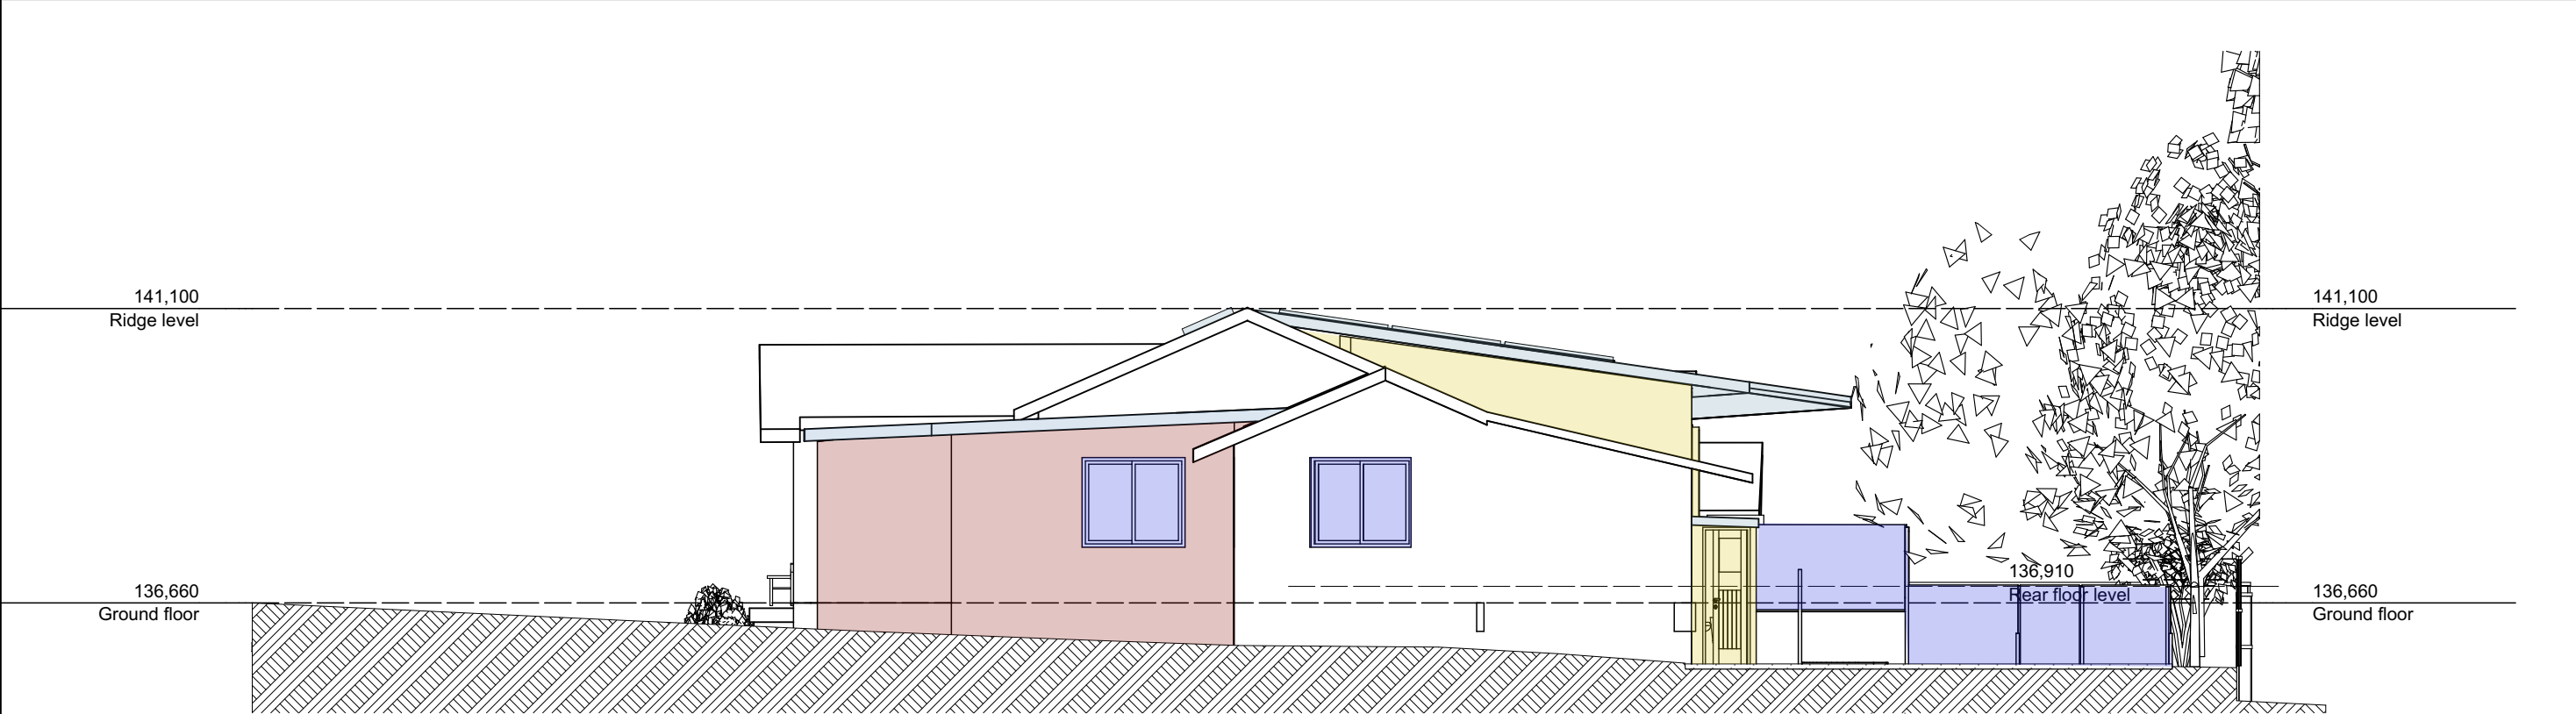

SOUTH ELEVATION

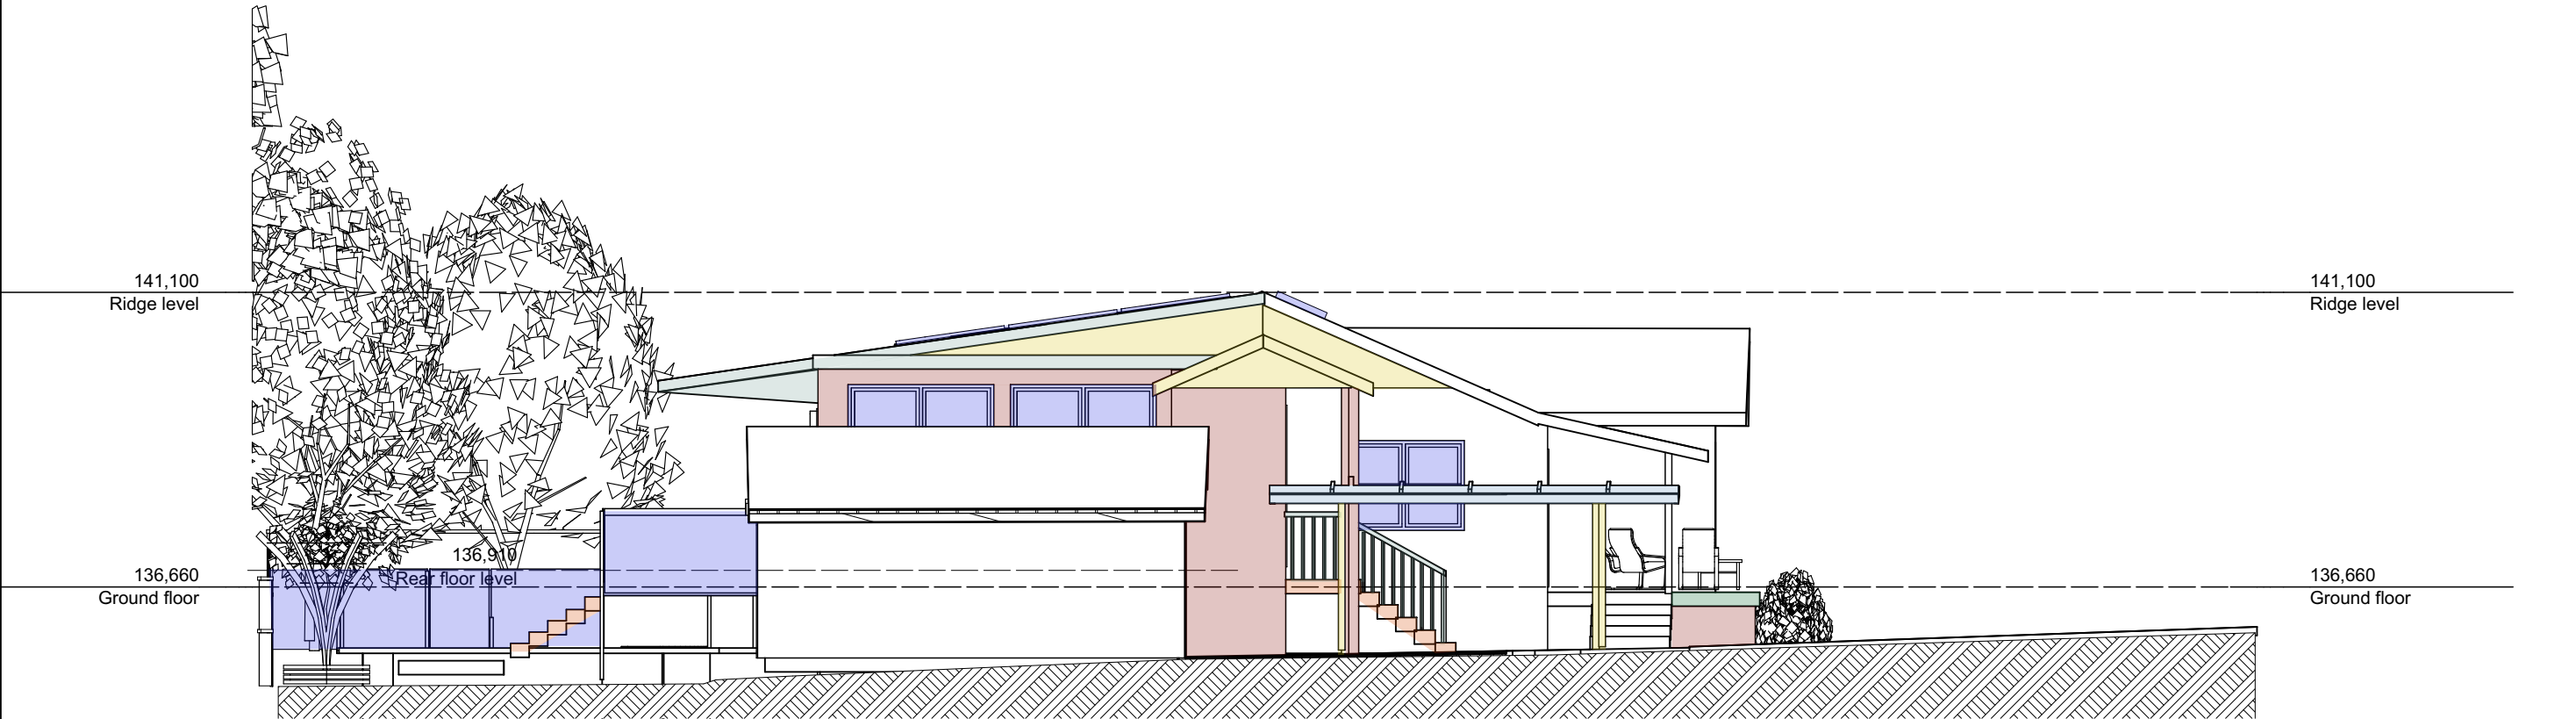


NORTH ELEVATION

NOTE: NOT FOR CONSTRUCTION




Nominated Architect - Charles Anderson 7611
This drawing © Copyright to Flourish Architectural Services 2019
Ph 02 8012 2846 Mo 0402 284 369 Email: flourish@inet.net.au


Project: ALTERATIONS AND ADDITIONS TO 9 WINGARA GROVE BELROSE FOR FOR MR. R. AND MS. J KEE			
File c:\7085 FOLDER19 Wingara Grove Belrose\Archicad files\01 Sketch plans 1901 Kee SK08.pln		Drawing name ELEVATIONS	
Scale 1:100 @A3	Date 19/8/19	Issue C	Drawing number 1901/ DA03

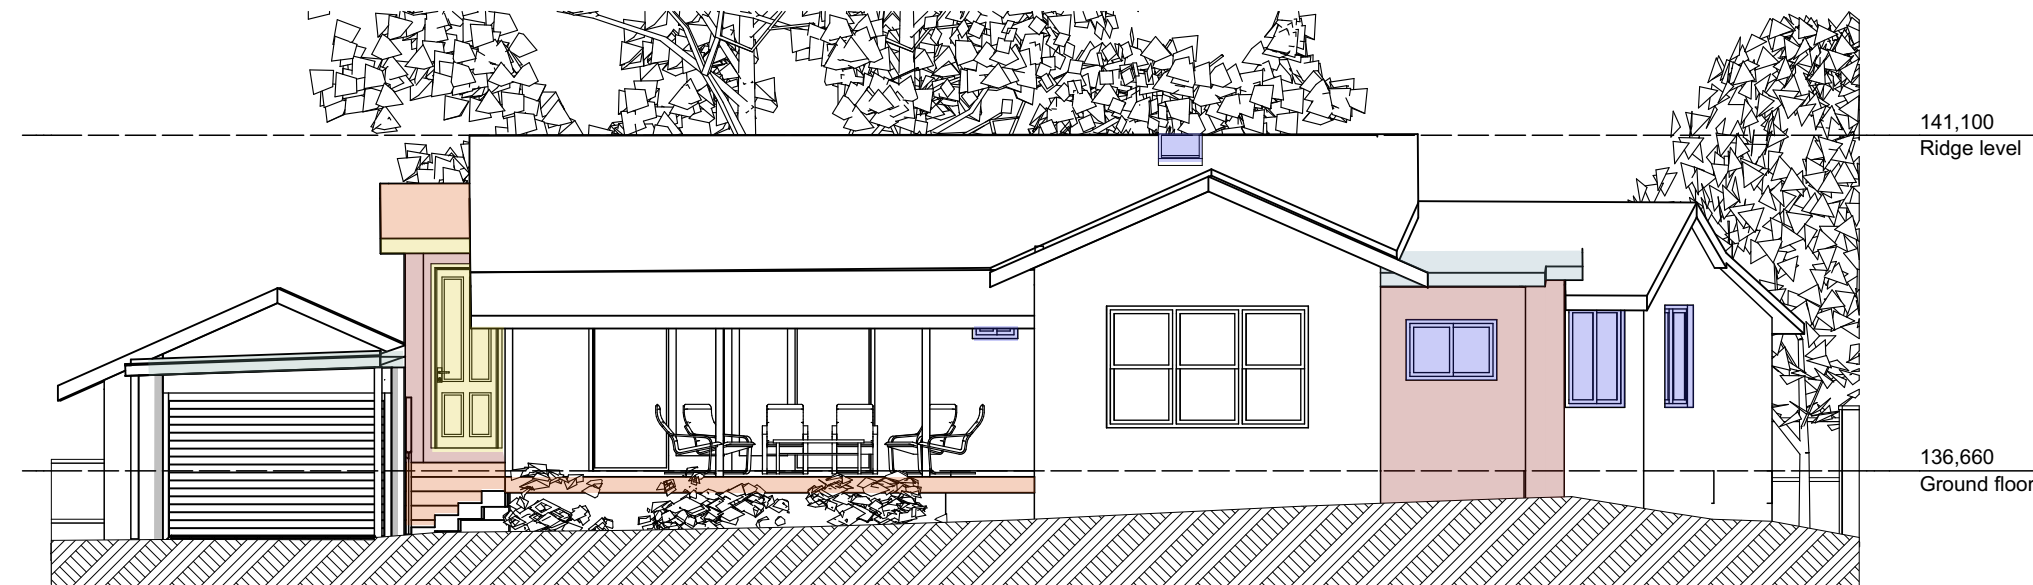

WEST ELEVATION

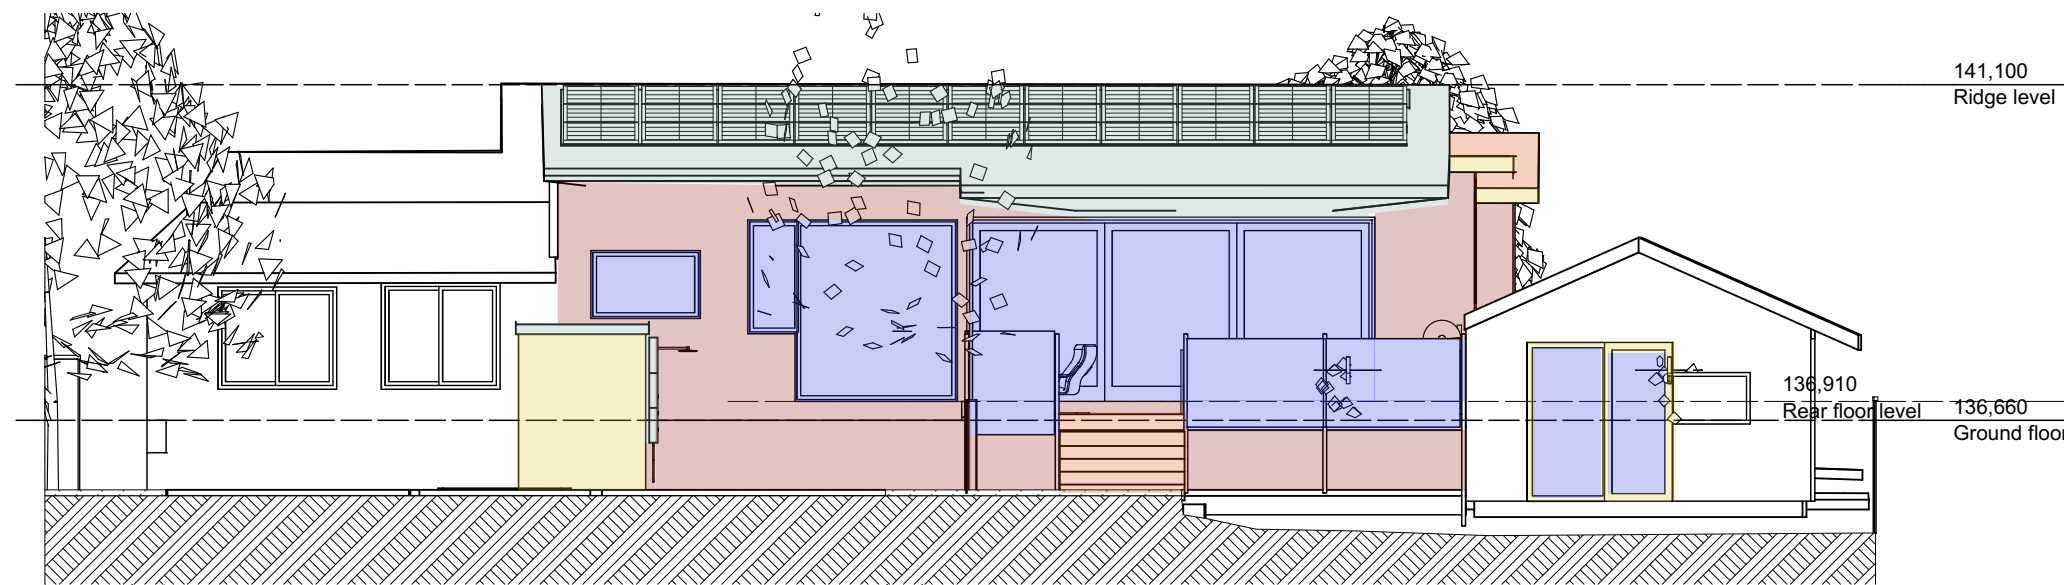

EAST ELEVATION



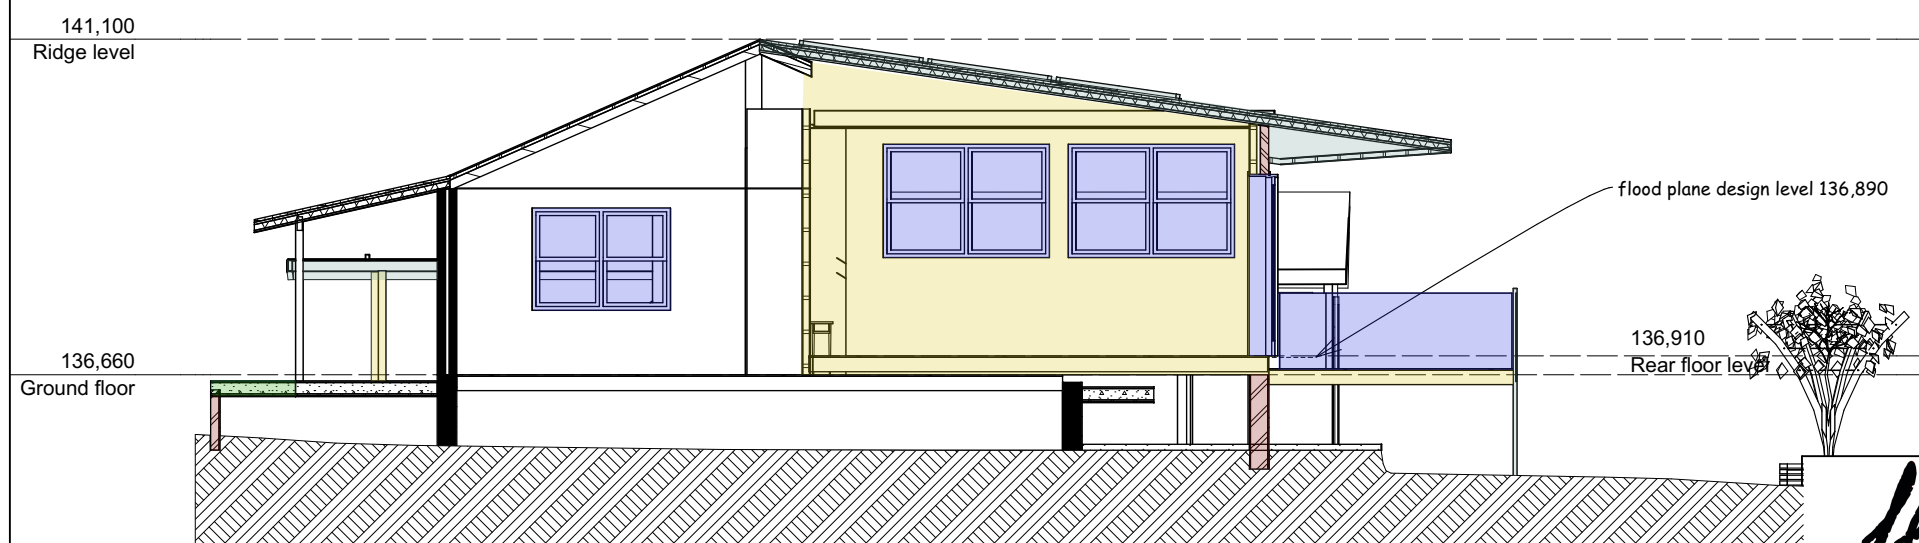


SECTION A-A

NOTE: NOT FOR CONSTRUCTION

flourish
Architectural services
Nominated Architect - Charles Anderson 7611
This drawing © Copyright to Flourish Architectural Services 2019
Ph 02 8012 2846 Mo 0402 284 369 Email: flourisha@inet.net.au

Project: ALTERATIONS AND ADDITIONS TO 9 WINGARA GROVE BELROSE FOR FOR MR. R. AND MS. J KEE			
File c:\7085 FOLDER19 Wingara Grove Belrose\Archicad files\01 Sketch plans 1901 Kee SK08.pln	Drawing name ELEVATION AND SECTION		
Scale 1:100 @A3	Date 19/8/19	Issue C	Drawing number 1901/ DA04

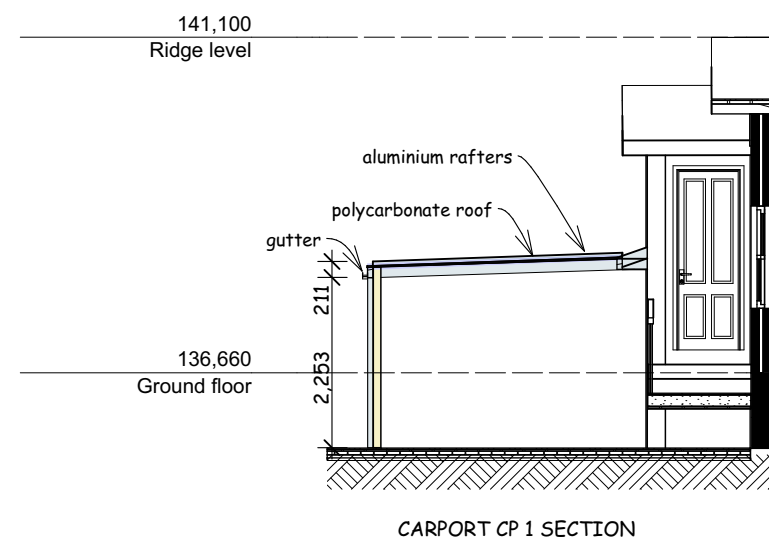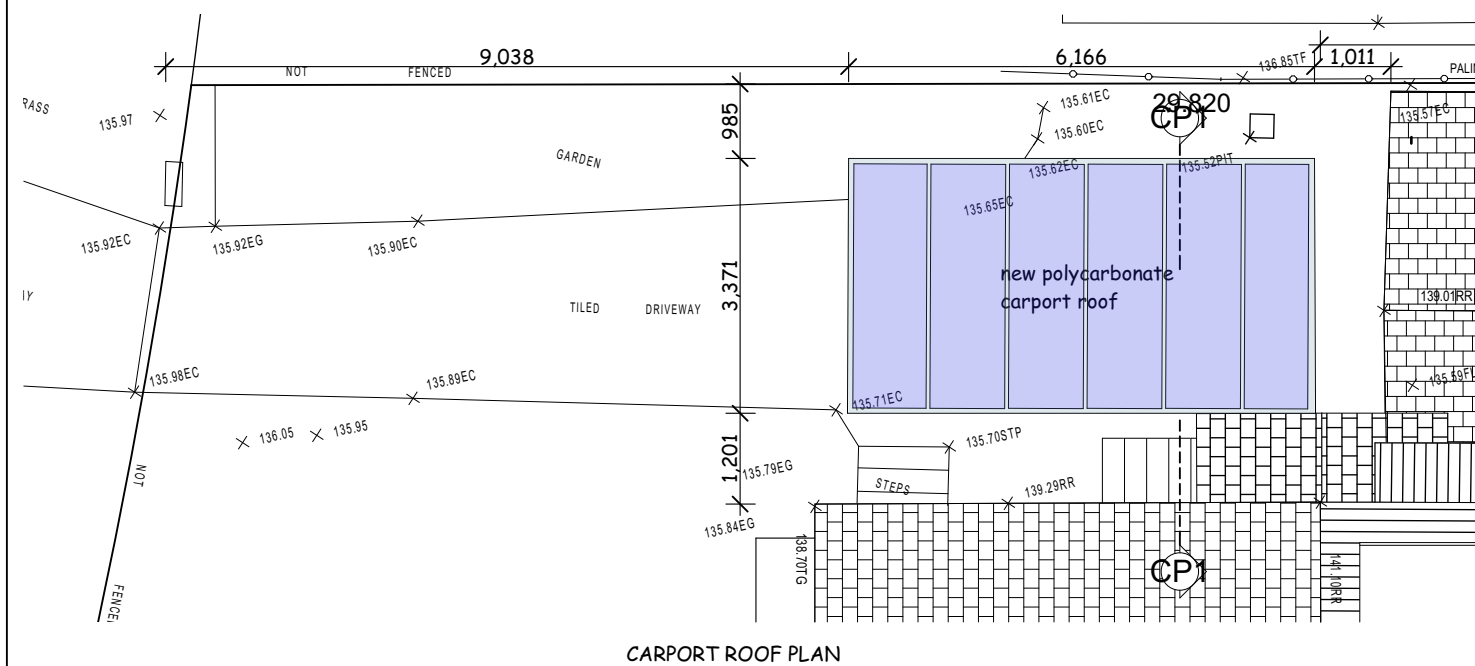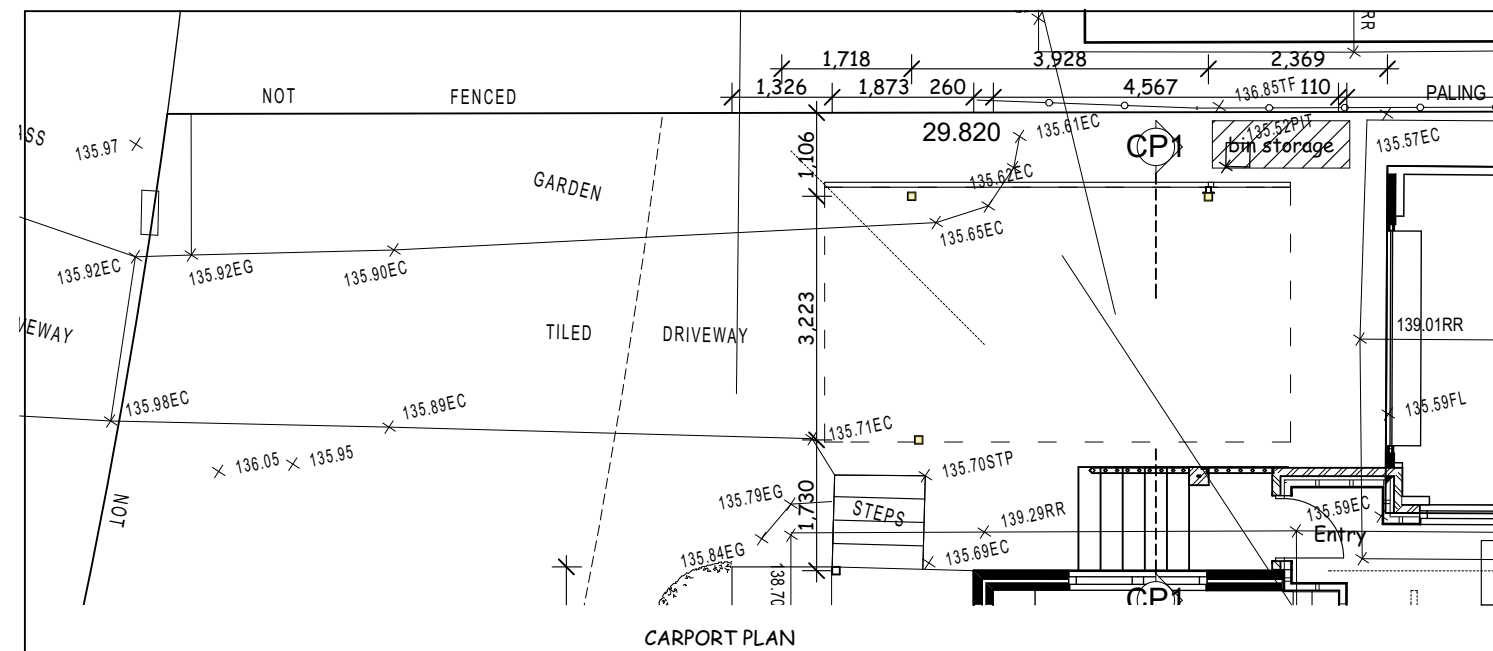

NEW CARPORT ONLY IS SHOWN COLOURED

