


Clareville House

29 Wandeen Road, Clareville, NSW 2107

Trish Quirk

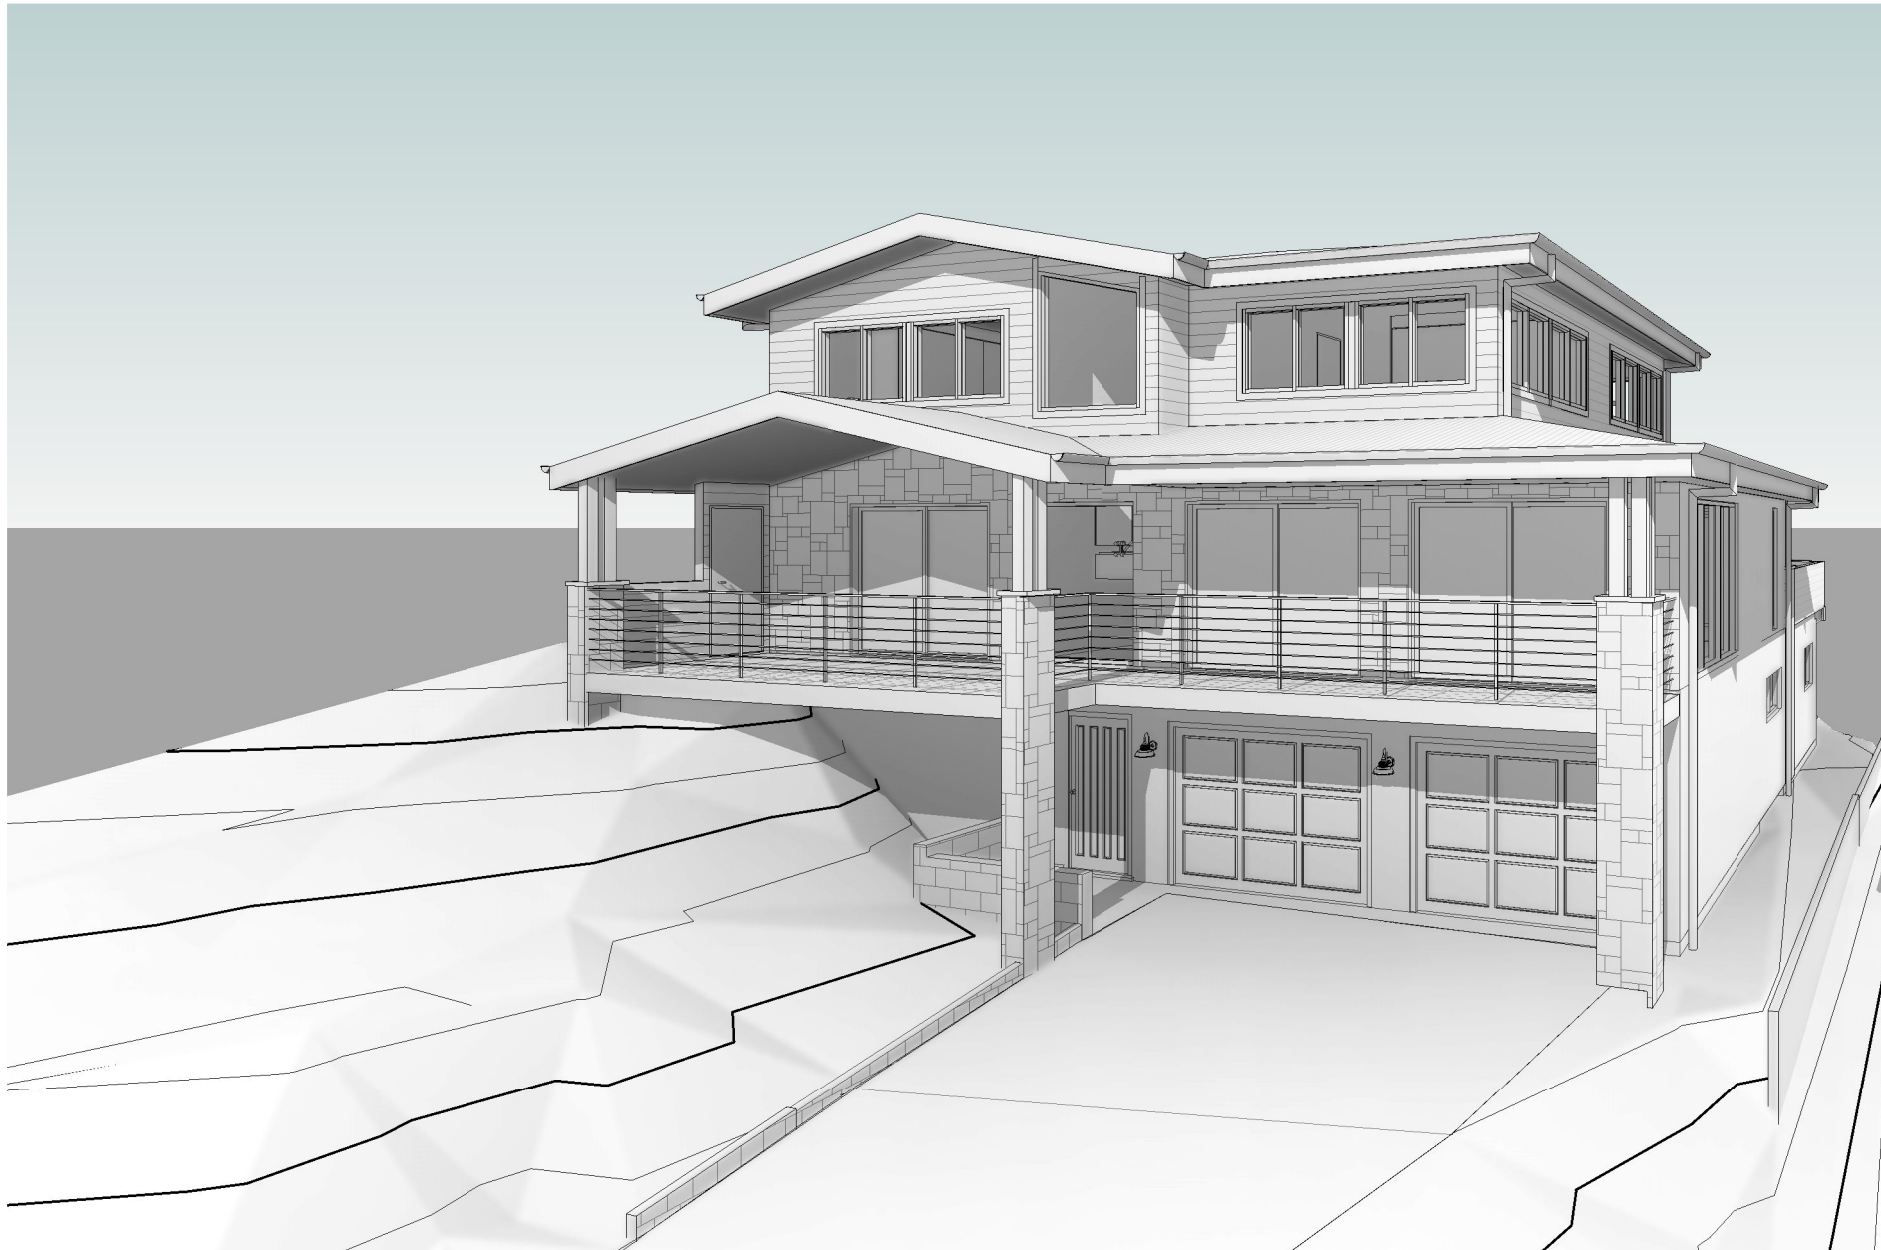

Streetscape Perspective



Source: Six Maps NSW Planning

Drawings

No.	Name	Date
A00	Cover Sheet	19/7/23
A01	BASIX Commitments	19/7/23
A01a	BASIX Commitments	19/7/23
A02	Site Plan	19/7/23
A03	Compliance Plan	19/7/23
A04	Existing and Demolition	19/7/23
A05	Ground Floor - Proposed	19/7/23
A06	First Floor - Proposed	19/7/23
A07	Second Floor - Proposed	19/7/23
A08	Roof Plan - Proposed	19/7/23
A10	Elevations - Demolition	19/7/23
A11	Elevations - North & South	19/7/23
A12	Elevations - West	19/7/23
A13	Elevations - East	19/7/23
A14	Sections - Demolition	19/7/23
A14a	Second Floor - Additional Sections	19/7/23
A14b	Additional Sections - Proposed & Demo	19/7/23
A14c	Additional Sections - Proposed & Demo	19/7/23
A15	Cross Sections	19/7/23
A16	Long Sections	19/7/23
A17	Sediment, Erosion & Waste Mgmt. Plan	19/7/23
A18	Shadow Diagrams	19/7/23
A19	Excavation & Fill Plan	19/7/23
A20	Window & Door Schedule	19/7/23
A21	Materials Schedule	19/7/23
A22	3D Perspectives	19/7/23



VANESSA MILES
DESIGN & DRAFT
41 York Terrace
Bilgola Plateau
NSW 2107
P 0421 161 020
E vanessajmiles@yahoo.co.uk

General notes:
The copyright of this design remains the property of Vanessa Miles Design & Draft. This design is not to be used, copied or reproduced without the authority of Vanessa Miles Design & Draft. Do not scale from drawings. Confirm dimensions on site prior to the commencement of works. Where a discrepancy arises, seek direction prior to proceeding with the works. This drawing is only to be used by the stated Client in the stated location for the purpose that it was created. Do not use this drawing for construction purposes unless designated.

Rev	Description	By	Date
1	Client Revision		9/11/2021
2	Client Revision		23/11/2021
3	Client Revision		22/3/2022
4	For Issue		22/3/2022
5	Modification		27/3/2023
6	Client Revision		19/7/2023

Clareville House
DEVELOPMENT APPLICATION
29 Wandeen Road, Clareville

Lot 89 // DP 13760

for
Trish Quirk

Cover Sheet

Date	19/7/23	A00
Project no.	2013	
Drawn by:	VM	
	Scale	

BASIX[®]Certificate

Building Sustainability Index www.basix.nsw.gov.au

Alterations and Additions

Certificate number: A437642

This certificate confirms that the proposed development will meet the NSW government's requirements for sustainability, if it is built in accordance with the commitments set out below. Terms used in this certificate, or in the commitments, have the meaning given by the document entitled "BASIX Alterations and Additions Definitions" dated 06/10/2017 published by the Department. This document is available at www.basix.nsw.gov.au

Secretary

Date of issue: Monday, 24, October 2022

To be valid, this certificate must be lodged within 3 months of the date of issue.



Planning,
Industry &
Environment

Description of project

Project address	
Project name	QUIRK RESIDENCE
Street address	29 WANDEEN Road CLAREVILLE 2107
Local Government Area	Northern Beaches Council
Plan type and number	Deposited Plan 13760
Lot number	89
Section number	
Project type	
Dwelling type	Separate dwelling house
Type of alteration and addition	My renovation work is valued at \$50,000 or more, and includes a pool (and/or spa).

Certificate Prepared by (please complete before submitting to Council or PCA)	
Name / Company Name:	Vanessa Miles
ABN (if applicable):	N/A

BASIX Certificate number: A437642

page 2 / 9

Pool and Spa	Show on DA Plans	Show on CC/CDC Plans & specs	Certifier Check
Rainwater tank			
The applicant must install a rainwater tank of at least 2996 litres on the site. This rainwater tank must meet, and be installed in accordance with, the requirements of all applicable regulatory authorities.	✓	✓	✓
The applicant must configure the rainwater tank to collect rainwater runoff from at least 120 square metres of roof area.		✓	✓
The applicant must connect the rainwater tank to a tap located within 10 metres of the edge of the pool.		✓	✓
Outdoor swimming pool			
The swimming pool must be outdoors.	✓	✓	✓
The swimming pool must not have a capacity greater than 70 kilolitres.	✓	✓	✓
The applicant must install a pool pump timer for the swimming pool.		✓	✓
The applicant must not incorporate any heating system for the swimming pool that is part of this development.		✓	✓

BASIX Certificate number: A437642

page 3 / 9

Fixtures and systems	Show on DA Plans	Show on CC/CDC Plans & specs	Certifier Check
Lighting			
The applicant must ensure a minimum of 40% of new or altered light fixtures are fitted with fluorescent, compact fluorescent, or light-emitting-diode (LED) lamps.		✓	✓
Fixtures			
The applicant must ensure new or altered showerheads have a flow rate no greater than 9 litres per minute or a 3 star water rating.		✓	✓
The applicant must ensure new or altered toilets have a flow rate no greater than 4 litres per average flush or a minimum 3 star water rating.		✓	✓
The applicant must ensure new or altered taps have a flow rate no greater than 9 litres per minute or minimum 3 star water rating.		✓	

General notes:

The copyright of this design remains the property of Vanessa Miles Design & Draft. This design is not to be used, copied or reproduced without the authority of Vanessa Miles Design & Draft. Do not scale from drawings. Confirm dimensions on site prior to the commencement of works. Where a discrepancy arises, seek direction prior to proceeding with the works. This drawing is only to be used by the stated Client in the stated location for the purpose that it was created. Do not use this drawing for construction purposes unless designated.

Rev	Description	By	Date
1	Client Revision		9/11/2021
2	Client Revision		23/11/2021
3	Client Revision		22/3/2022
6	Client Revision		19/7/2023

BASIX Certificate number: A437642

page 4 / 9

Construction	Show on DA Plans	Show on CC/CDC Plans & specs	Certifier Check	
Insulation requirements				
The applicant must construct the new or altered construction (floor(s), walls, and ceilings/roofs) in accordance with the specifications listed in the table below, except that a) additional insulation is not required where the area of new construction is less than 2m2, b) insulation specified is not required for parts of altered construction where insulation already exists.		✓	✓	✓
Construction	Additional insulation required (R-value)	Other specifications		
concrete slab on ground floor.	nil			
floor above existing dwelling or building.	nil			
external wall: concrete block/plasterboard	R1.18 (or R1.70 including construction)			
external wall: framed (weatherboard, fibro, metal clad)	R1.30 (or R1.70 including construction)			
external wall: brick veneer	R1.16 (or R1.70 including construction)			
raked ceiling, pitched/skillion roof: framed	ceiling: R1.74 (up), roof: foil backed blanket (55 mm)	dark (solar absorptance > 0.70)		

BASIX Certificate number: A437642

page 5 / 9

Glazing requirements	Show on DA Plans	Show on CC/CDC Plans & specs	Certifier Check			
Windows and glazed doors						
The applicant must install the windows, glazed doors and shading devices, in accordance with the specifications listed in the table below. Relevant overshadowing specifications must be satisfied for each window and glazed door.	✓	✓	✓			
The following requirements must also be satisfied in relation to each window and glazed door:		✓	✓			
Each window or glazed door with standard aluminium or timber frames and single clear or toned glass may either match the description, or, have a U-value and a Solar Heat Gain Coefficient (SHGC) no greater than that listed in the table below. Total system U-values and SHGCs must be calculated in accordance with National Fenestration Rating Council (NFRC) conditions.		✓	✓			
Each window or glazed door with improved frames, or pyrolytic low-e glass, or clear/air gap/clear glazing, or toned/air gap/clear glazing must have a U-value and a Solar Heat Gain Coefficient (SHGC) no greater than that listed in the table below. Total system U-values and SHGCs must be calculated in accordance with National Fenestration Rating Council (NFRC) conditions. The description is provided for information only. Alternative systems with complying U-value and SHGC may be substituted.		✓	✓			
For projections described in millimetres, the leading edge of each eave, pergola, verandah, balcony or awning must be no more than 500 mm above the head of the window or glazed door and no more than 2400 mm above the sill.	✓	✓	✓			
For projections described as a ratio, the ratio of the projection from the wall to the height above the window or glazed door sill must be at least that shown in the table below.	✓	✓	✓			
Pergolas with polycarbonate roof or similar translucent material must have a shading coefficient of less than 0.35.		✓	✓			
Pergolas with fixed battens must have battens parallel to the window or glazed door above which they are situated, unless the pergola also shades a perpendicular window. The spacing between battens must not be more than 50 mm.		✓	✓			
Overshadowing buildings or vegetation must be of the height and distance from the centre and the base of the window and glazed door, as specified in the 'overshadowing' column in the table below.	✓	✓	✓			
Windows and glazed doors glazing requirements						
Window / door no.	Orientation	Area of glass inc. frame (m2)	Overshadowing Height (m) Distance (m)	Shading device	Frame and glass type	
D101	E	1.9	0	0	eave/verandah/pergola/balcony >=900 mm	standard aluminium, single clear, (or U-value: 7.63, SHGC: 0.75)



VANESSA MILES
DESIGN & DRAFT
41 York Terrace
Bilgola Plateau
NSW 2107
P 0421 161 020
E vanessajmiles@yahoo.co.uk

Clareville House

DEVELOPMENT APPLICATION

29 Wandeen Road, Clareville

Lot 89 // DP 13760

for
Trish Quirk

BASIX Commitments

Date	19/7/23	A01
Project no.	2013	
Drawn by:	VM	
	Scale	

Glazing requirements						Show on DA Plans	Show on CC/CDC Plans & specs	Certifier Check
Window / door no.	Orientation	Area of glass inc. frame (m2)	Overshadowing		Shading device	Frame and glass type		
			Height (m)	Distance (m)				
D102	W	7	0	0	eave/verandah/ pergola/ balcony >=900 mm	standard aluminium, single clear, (or U-value: 7.63, SHGC: 0.75)		
D103	S	12.18	0	0	none	standard aluminium, single clear, (or U-value: 7.63, SHGC: 0.75)		
Wg01	W	0.4	0	0	none	standard aluminium, single clear, (or U-value: 7.63, SHGC: 0.75)		
W101	N	3.381	0	0	eave/verandah/ pergola/ balcony >=900 mm	standard aluminium, single clear, (or U-value: 7.63, SHGC: 0.75)		
W102	W	7.66	0	0	eave/verandah/ pergola/ balcony >=600 mm	improved aluminium, single pyrolytic low-e, (U-value: 4.48, SHGC: 0.46)		
W103	W	1.6	0	0	eave/verandah/ pergola/ balcony >=900 mm	standard aluminium, single clear, (or U-value: 7.63, SHGC: 0.75)		
W104	E	2.89	1.5	0.8	none	standard aluminium, single clear, (or U-value: 7.63, SHGC: 0.75)		
W201	N	1.71	1.09	1.57	projection/height above sill ratio >=0.29	improved aluminium, single pyrolytic low-e, (U-value: 4.48, SHGC: 0.46)		
W202	N	1.71	1.09	1.57	projection/height above sill ratio >=0.23	improved aluminium, single pyrolytic low-e, (U-value: 4.48, SHGC: 0.46)		
W203	N	2.41	1.85	1.59	eave/verandah/ pergola/ balcony >=450 mm	improved aluminium, single pyrolytic low-e, (U-value: 4.48, SHGC: 0.46)		
W204	N	2.038	1.09	1.87	eave/verandah/ pergola/ balcony >=450 mm	standard aluminium, single pyrolytic low-e, (U-value: 5.7, SHGC: 0.47)		
W205	N	2.038	1.09	1.87	eave/verandah/ pergola/ balcony >=450 mm	standard aluminium, single pyrolytic low-e, (U-value: 5.7, SHGC: 0.47)		
W206	W	2.038	1.09	1.87	eave/verandah/ pergola/ balcony >=600 mm	standard aluminium, single pyrolytic low-e, (U-value: 5.7, SHGC: 0.47)		

Glazing requirements						Show on DA Plans	Show on CC/CDC Plans & specs	Certifier Check
Window / door no.	Orientation	Area of glass inc. frame (m2)	Overshadowing		Shading device	Frame and glass type		
			Height (m)	Distance (m)				
W207	W	2.038	1.09	1.87	eave/verandah/ pergola/ balcony >=600 mm	standard aluminium, single pyrolytic low-e, (U-value: 5.7, SHGC: 0.47)		
W208	W	2.038	1.09	1.87	eave/verandah/ pergola/ balcony >=600 mm	standard aluminium, single pyrolytic low-e, (U-value: 5.7, SHGC: 0.47)		
W209	W	2.038	1.09	1.87	eave/verandah/ pergola/ balcony >=600 mm	standard aluminium, single pyrolytic low-e, (U-value: 5.7, SHGC: 0.47)		
W210	S	2.038	1.09	1.87	eave/verandah/ pergola/ balcony >=450 mm	standard aluminium, single clear, (or U-value: 7.63, SHGC: 0.75)		
W211	S	2.038	1.09	1.87	eave/verandah/ pergola/ balcony >=450 mm	standard aluminium, single clear, (or U-value: 7.63, SHGC: 0.75)		
W212	W	1.696	1.45	1.17	eave/verandah/ pergola/ balcony >=600 mm	standard aluminium, single clear, (or U-value: 7.63, SHGC: 0.75)		
W213	W	2.431	1.09	2.23	eave/verandah/ pergola/ balcony >=600 mm	standard aluminium, single pyrolytic low-e, (U-value: 5.7, SHGC: 0.47)		
W214	W	2.431	1.09	2.23	eave/verandah/ pergola/ balcony >=600 mm	standard aluminium, single pyrolytic low-e, (U-value: 5.7, SHGC: 0.47)		
W215	W	2.431	1.09	2.23	eave/verandah/ pergola/ balcony >=600 mm	standard aluminium, single pyrolytic low-e, (U-value: 5.7, SHGC: 0.47)		
W216	S	1.777	1.09	1.63	eave/verandah/ pergola/ balcony >=450 mm	standard aluminium, single clear, (or U-value: 7.63, SHGC: 0.75)		
W217	S	1.777	1.09	1.63	projection/height above sill ratio >=0.23	standard aluminium, single clear, (or U-value: 7.63, SHGC: 0.75)		
W218	S	2.44	1.774	1.75	eave/verandah/ pergola/ balcony >=450 mm	standard aluminium, single clear, (or U-value: 7.63, SHGC: 0.75)		
W219	E	0.838	0.66	1.27	eave/verandah/ pergola/ balcony >=600 mm	standard aluminium, single clear, (or U-value: 7.63, SHGC: 0.75)		

General notes:


The copyright of this design remains the property of Vanessa Miles Design & Draft. This design is not to be used, copied or reproduced without the authority of Vanessa Miles Design & Draft. Do not scale from drawings. Confirm dimensions on site prior to the commencement of works. Where a discrepancy arises, seek direction prior to proceeding with the works. This drawing is only to be used by the stated Client in the stated location for the purpose that it was created. Do not use this drawing for construction purposes unless designated.

VANESSA MILES
DESIGN & DRAFT
41 York Terrace
Bilgola Plateau
NSW 2107
P 0421 161 020
E vanessajmiles@yahoo.co.uk

Rev	Description	By	Date
1	Client Revision		9/11/2021
2	Client Revision		23/11/2021
3	Client Revision		22/3/2022
6	Client Revision		19/7/2023


Glazing requirements				Show on DA Plans	Show on CC/CDC Plans & specs	Certifier Check
Skylights						
The applicant must install the skylights in accordance with the specifications listed in the table below.				✓	✓	✓
The following requirements must also be satisfied in relation to each skylight:					✓	✓
Each skylight may either match the description, or, have a U-value and a Solar Heat Gain Coefficient (SHGC) no greater than that listed in the table below.					✓	✓
Skylights glazing requirements						
Skylight number	Area of glazing inc. frame (m2)	Shading device	Frame and glass type			
SR01	1.092	no shading	timber, low-E internal/argon fill/clear external, (or U-value: 2.5, SHGC: 0.456)			
SR02	0.608	no shading	timber, low-E internal/argon fill/clear external, (or U-value: 2.5, SHGC: 0.456)			
SR03	0.385	no shading	timber, low-E internal/argon fill/clear external, (or U-value: 2.5, SHGC: 0.456)			

Legend
In these commitments, "applicant" means the person carrying out the development.
Commitments identified with a "✓" in the "Show on DA plans" column must be shown on the plans accompanying the development application for the proposed development (if a development application is to be lodged for the proposed development).
Commitments identified with a "✓" in the "Show on CC/CDC plans & specs" column must be shown in the plans and specifications accompanying the application for a construction certificate / complying development certificate for the proposed development.
Commitments identified with a "✓" in the "Certifier check" column must be certified by a certifying authority as having been fulfilled, before a final occupation certificate for the development may be issued.

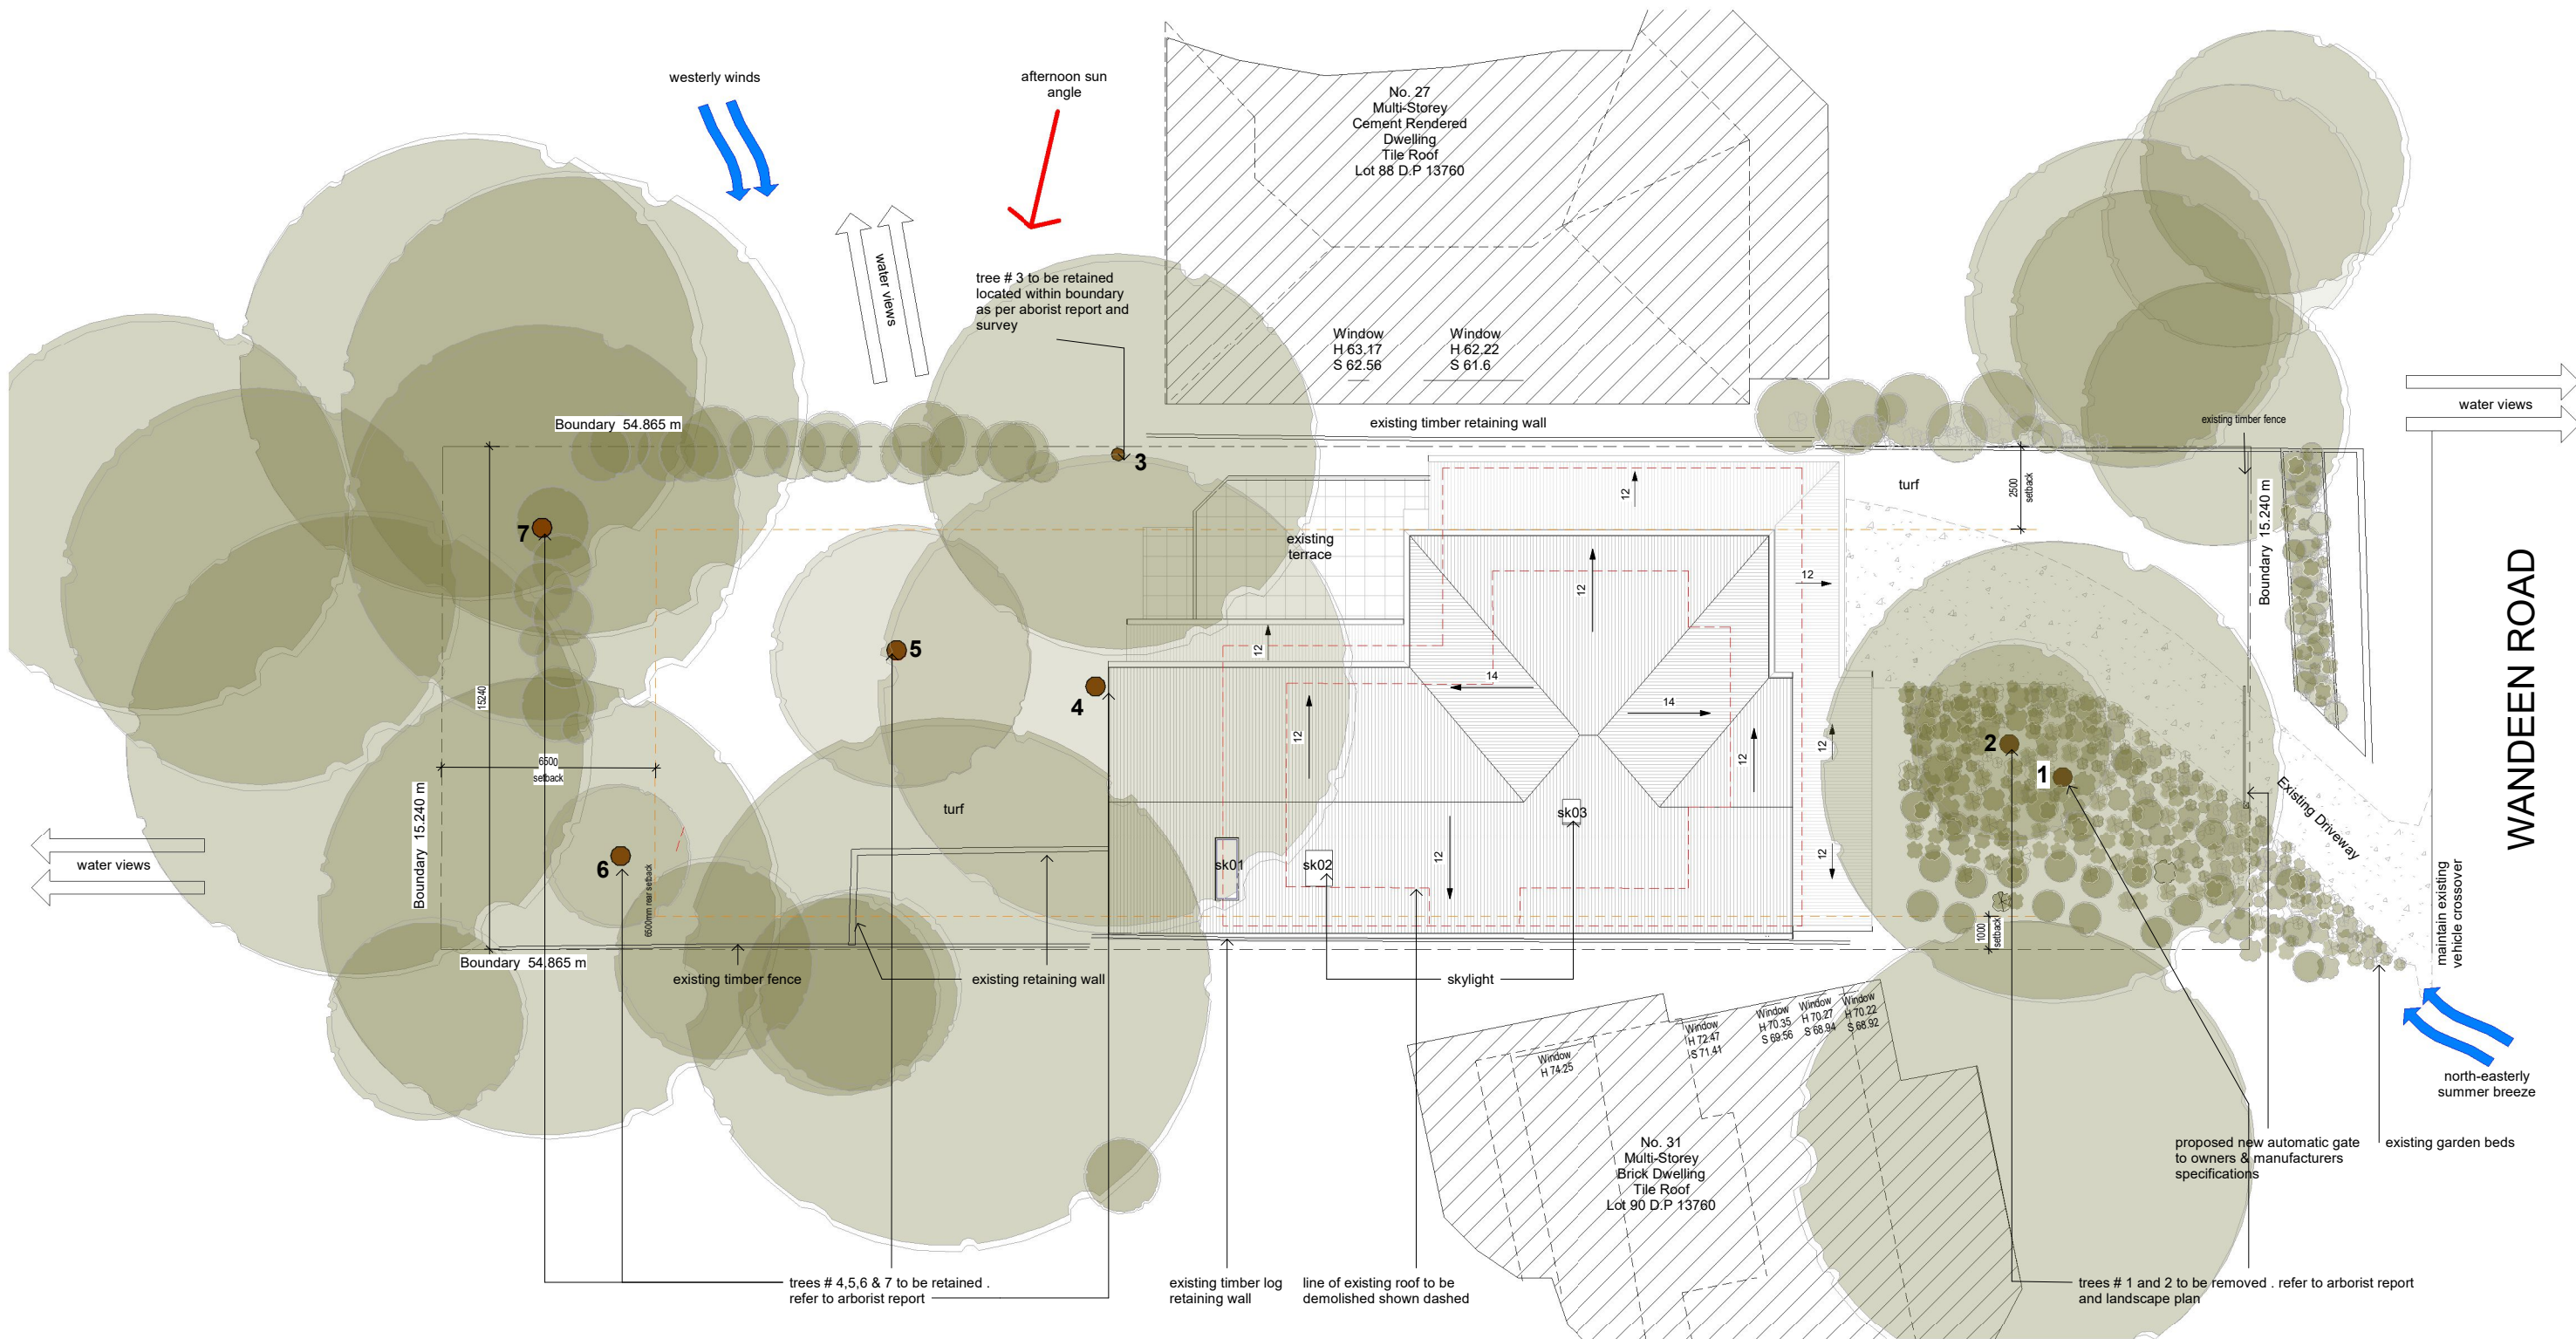

VANESSA MILES
DESIGN & DRAFT
41 York Terrace
Bilgola Plateau
NSW 2107
P 0421 161 020
E vanessajmiles@yahoo.co.uk

General notes:
The copyright of this design remains the property of Vanessa Miles Design & Draft. This design is not to be used, copied or reproduced without the authority of Vanessa Miles Design & Draft. Do not scale from drawings. Confirm dimensions on site prior to the commencement of works. Where a discrepancy arises, seek direction prior to proceeding with the works. This drawing is only to be used by the stated Client in the stated location for the purpose that it was created. Do not use this drawing for construction purposes unless designated.

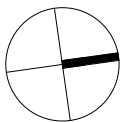

Rev	Description	By	Date
1	Client Revision		9/11/2021
2	Client Revision		23/11/2021
3	Client Revision		22/3/2022
4	For Issue		22/3/2022
5	Modification		27/3/2023
6	Client Revision		19/7/2023

Clareville House
DEVELOPMENT APPLICATION
29 Wandeen Road, Clareville
Lot 89 // DP 13760
for
Trish Quirk

Site Plan

Date	19/7/23	A02
Project no.	2013	
Drawn by:	VM	
Scale		1 : 100



vanessa miles
design + draft


General notes:
The copyright of this design remains the property of Vanessa Miles Design & Draft. This design is not to be used, copied or reproduced without the authority of Vanessa Miles Design & Draft. Do not scale from drawings. Confirm dimensions on site prior to the commencement of works. Where a discrepancy arises, seek direction prior to proceeding with the works. This drawing is only to be used by the stated Client in the stated location for the purpose that it was created. Do not use this drawing for construction purposes unless designated.

Clareville House
DEVELOPMENT APPLICATION
29 Wandeem Road, Clareville
Lot 89 // DP 13760
for
Trish Quirk


Date	19/7/23
Project no.	2013
Drawn by:	VM

A03


: 100

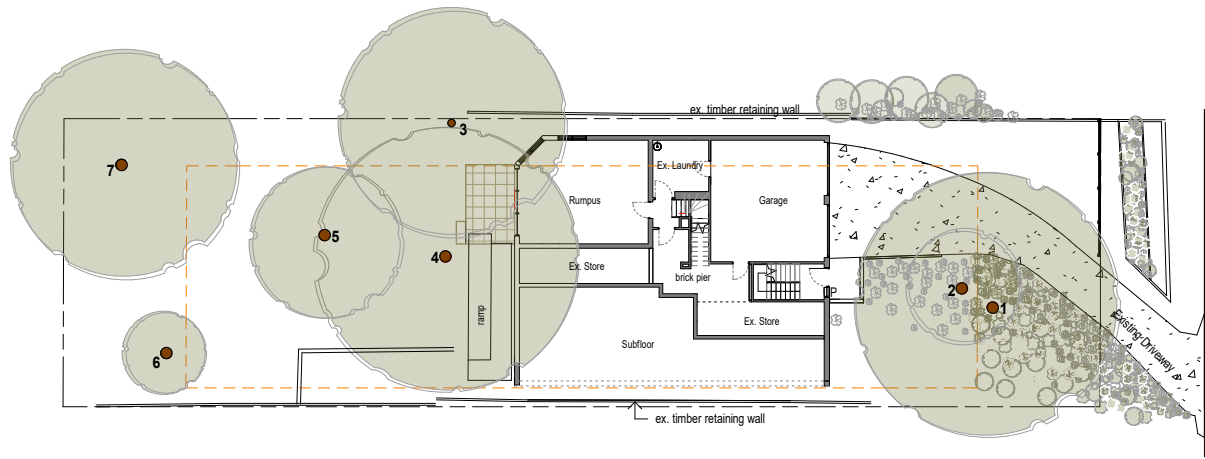


1 01 Ground Level _ Existing
1 : 200

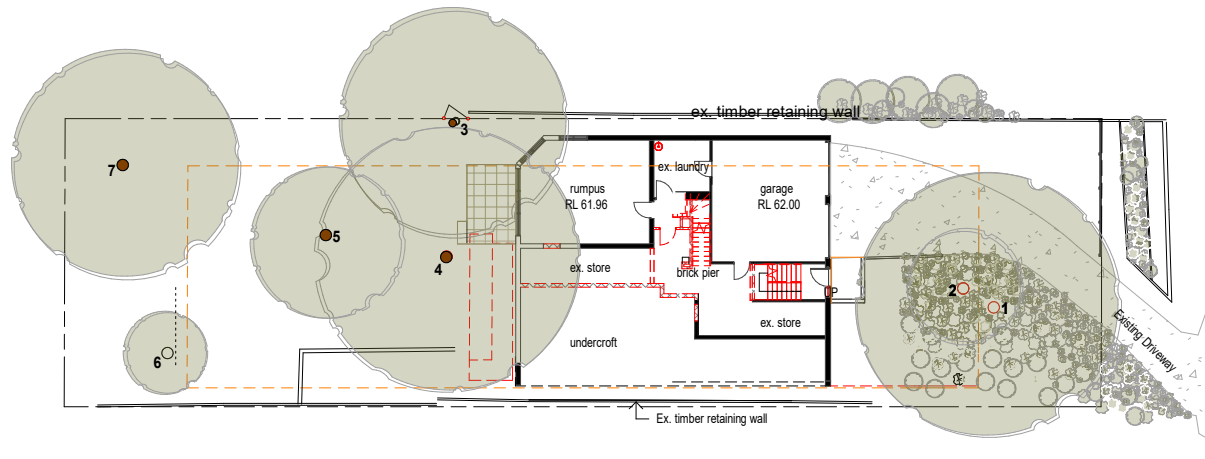


2 01 Ground Level _ Demolition
1 : 200

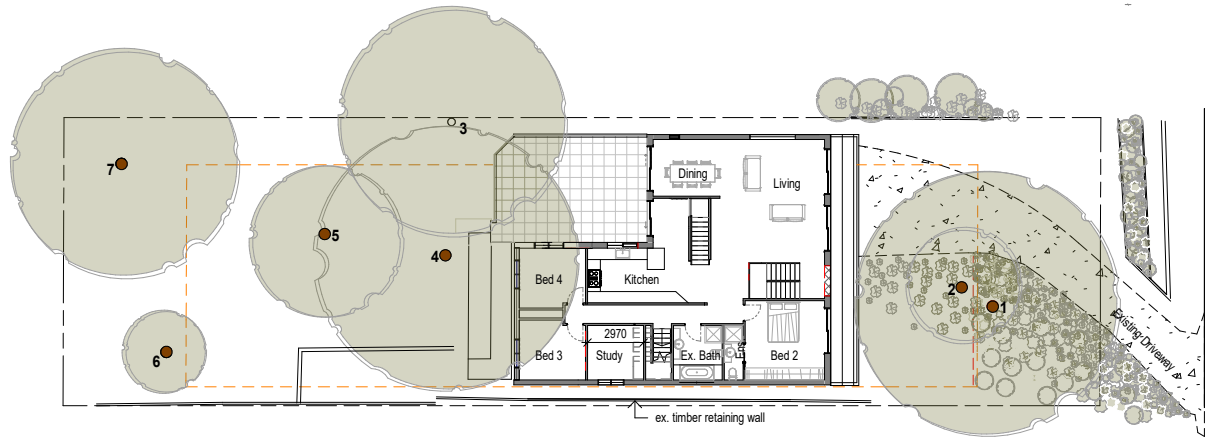


3 02 First Floor _ Existing
1 : 200

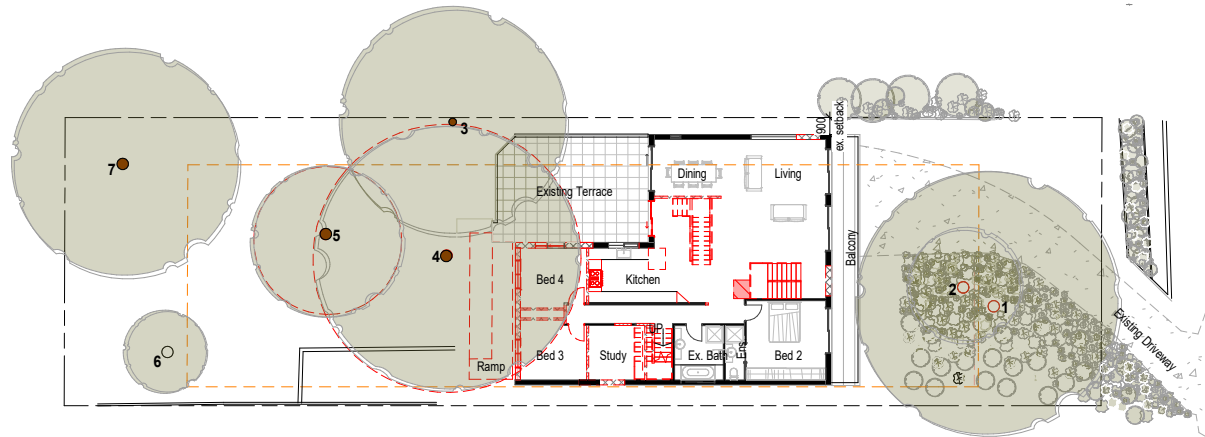

4 02 First Floor _ Demolition
1 : 200

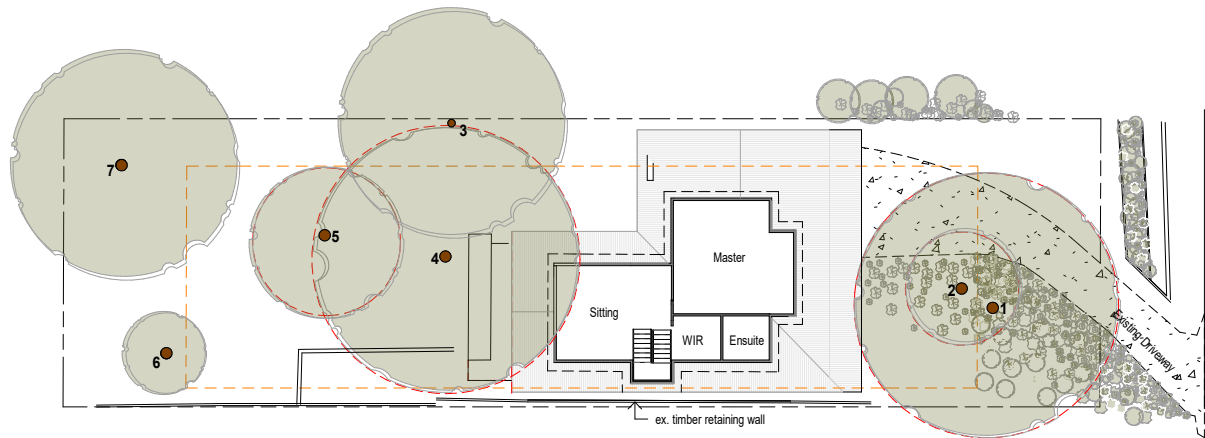

5 03 Second Floor _ Existing
1 : 200

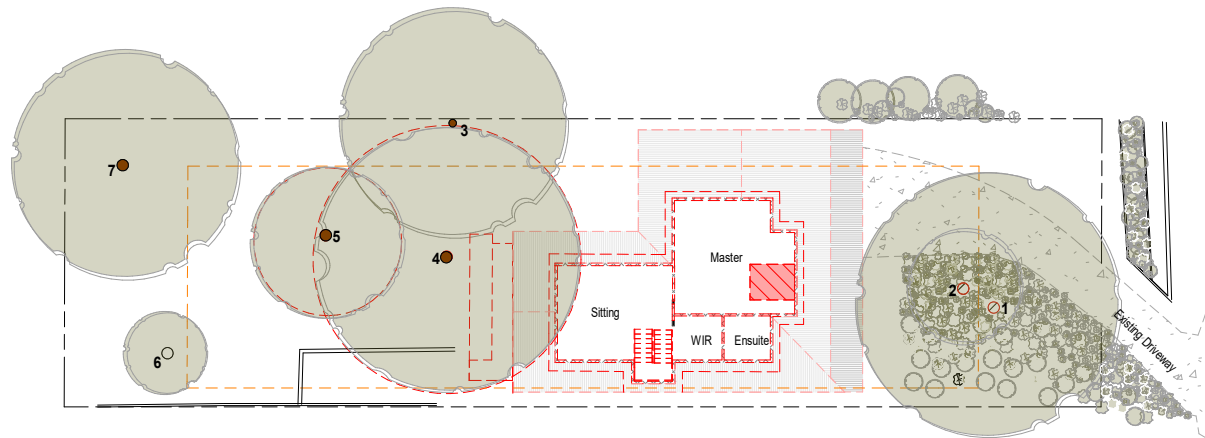


6 03 Second Floor _ Demolition
1 : 200

proposed demolition



VANESSA MILES
DESIGN & DRAFT
41 York Terrace
Bilgola Plateau
NSW 2107
P 0421 161 020
E vanessajmiles@yahoo.co.uk

General notes:
The copyright of this design remains the property of Vanessa Miles Design & Draft. This design is not to be used, copied or reproduced without the authority of Vanessa Miles Design & Draft. Do not scale from drawings. Confirm dimensions on site prior to the commencement of works. Where a discrepancy arises, seek direction prior to proceeding with the works. This drawing is only to be used by the stated Client in the stated location for the purpose that it was created. Do not use this drawing for construction purposes unless designated.

 


Rev	Description	By	Date
1	Client Revision		9/11/2021
2	Client Revision		23/11/2021
3	Client Revision		22/3/2022
4	For Issue		22/3/2022
5	Modification		27/3/2023
6	Client Revision		19/7/2023

Clareville House
DEVELOPMENT APPLICATION
29 Wandeen Road, Clareville
Lot 89 // DP 13760
for
Trish Quirk

Existing and Demolition

Date	19/7/23	A04
Project no.	2013	
Drawn by:	VM	
Scale	As indicated	

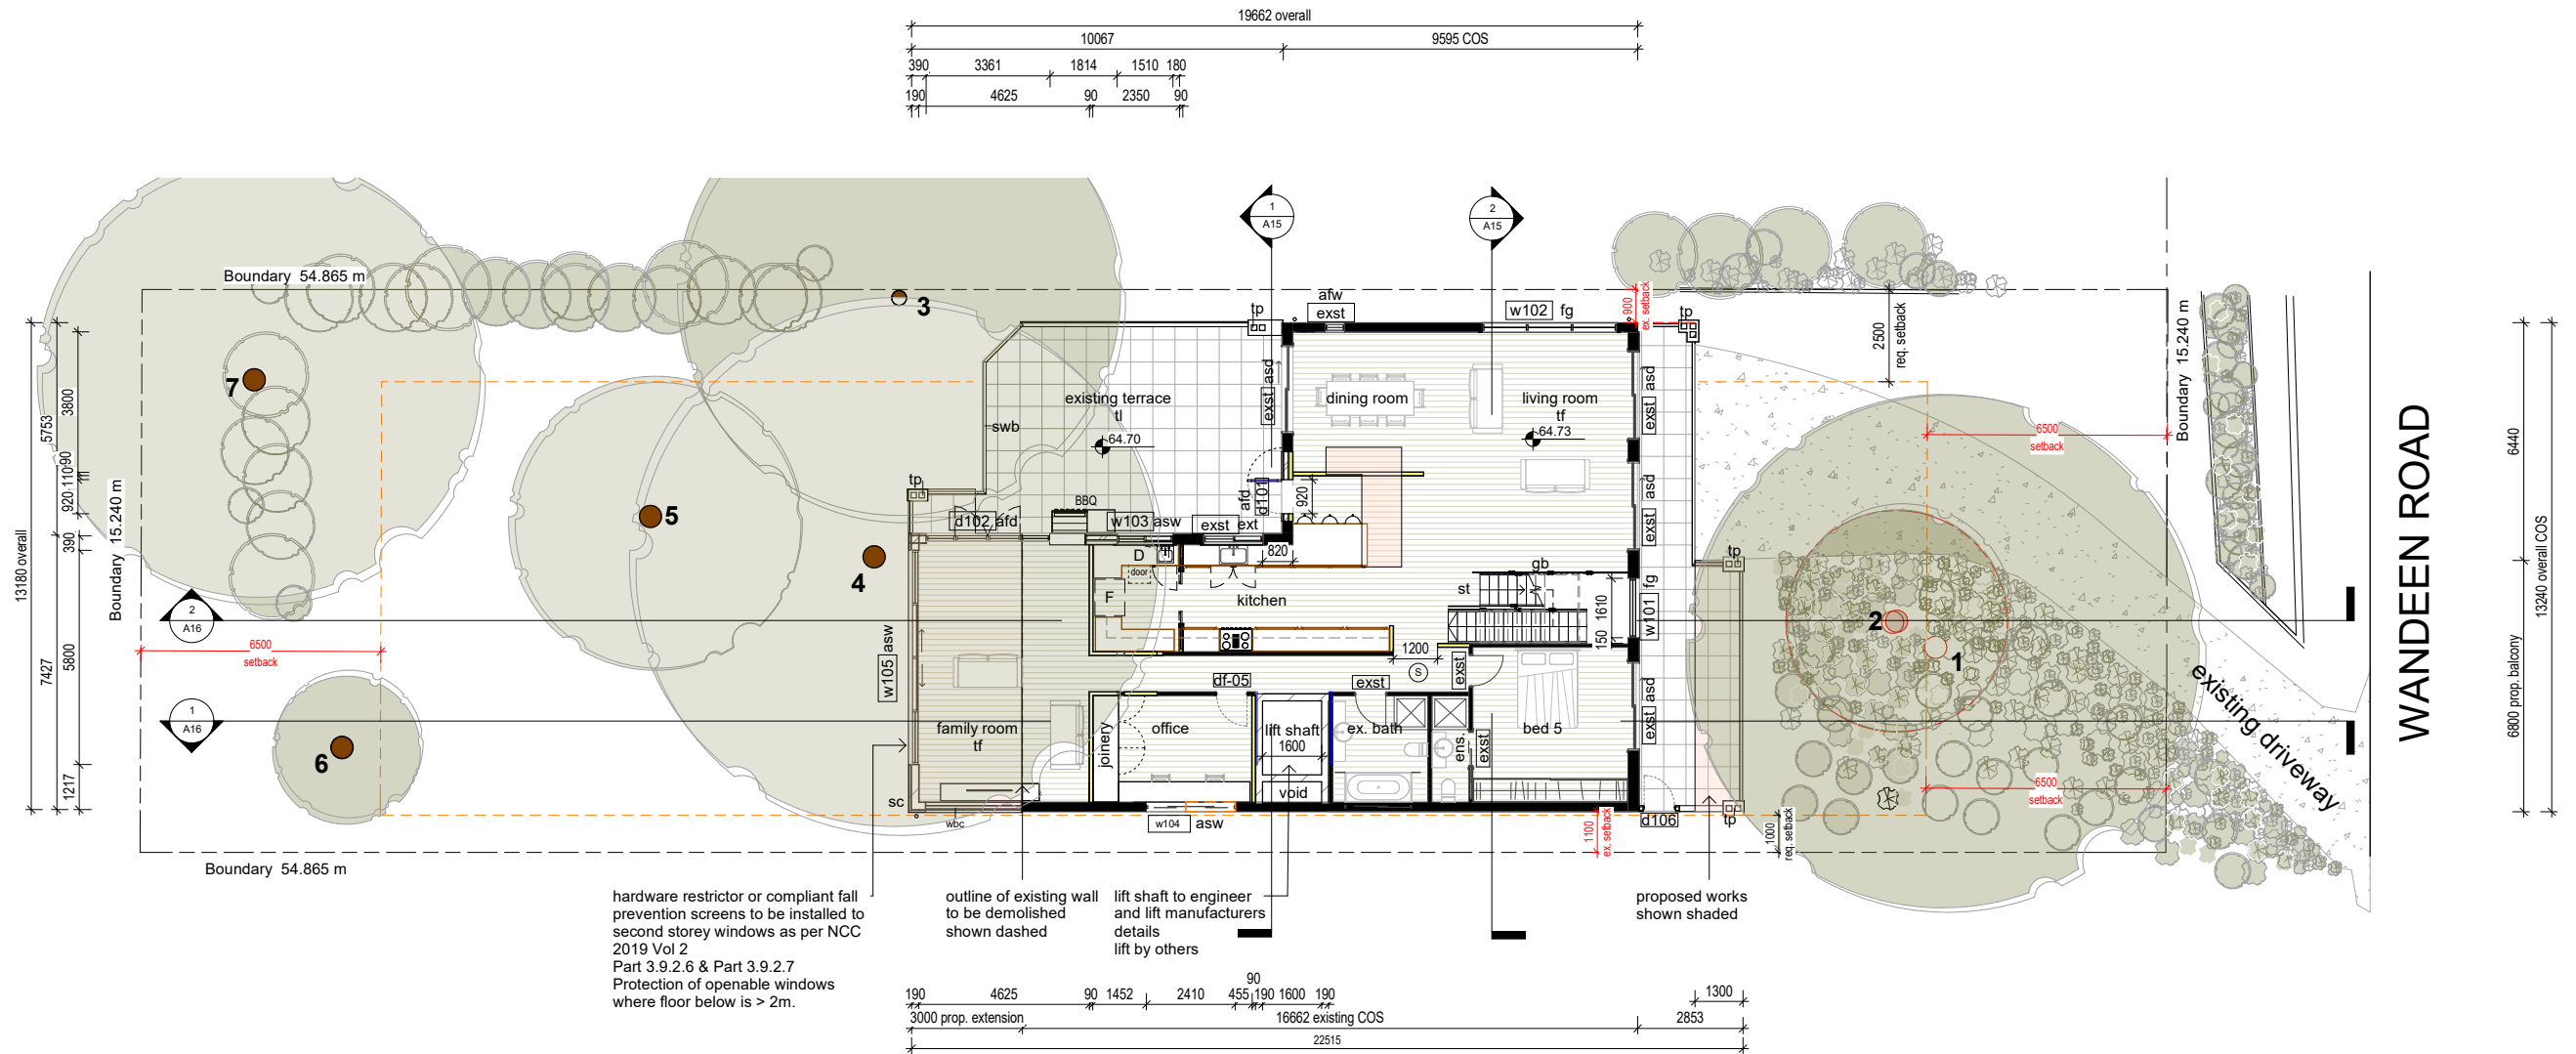


1 02 First Floor _ Proposed

1 : 100

proposed alterations & additions

(S) smoke alarm

afd aluminium framed door
afw aluminium framed window
asd aluminium sliding door
asw aluminium sliding window
co coping stone
csd cavity sliding door
dp downpipe
exst existing
gb glass balustrade
pf pool fence
pg pool gate
sc stone cladding
st stair
svw stone veneer wall
swb steel wire balustrade
tf timber floor
tl tile floor
tp timber post
wbc weatherboard cladding

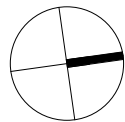

Rev	Description	By	Date
1	Client Revision		9/11/2021
2	Client Revision		23/11/2021
3	Client Revision		22/3/2022
4	For Issue		22/3/2022
5	Modification		27/3/2023
6	Client Revision		19/7/2023

Clareville House
DEVELOPMENT APPLICATION
29 Wandeen Road, Clareville

Lot 89 // DP 13760

for
Trish Quirk


First Floor - Proposed

Date	19/7/23
Project no.	2013
Drawn by:	VM

Scale


A06

1 : 100

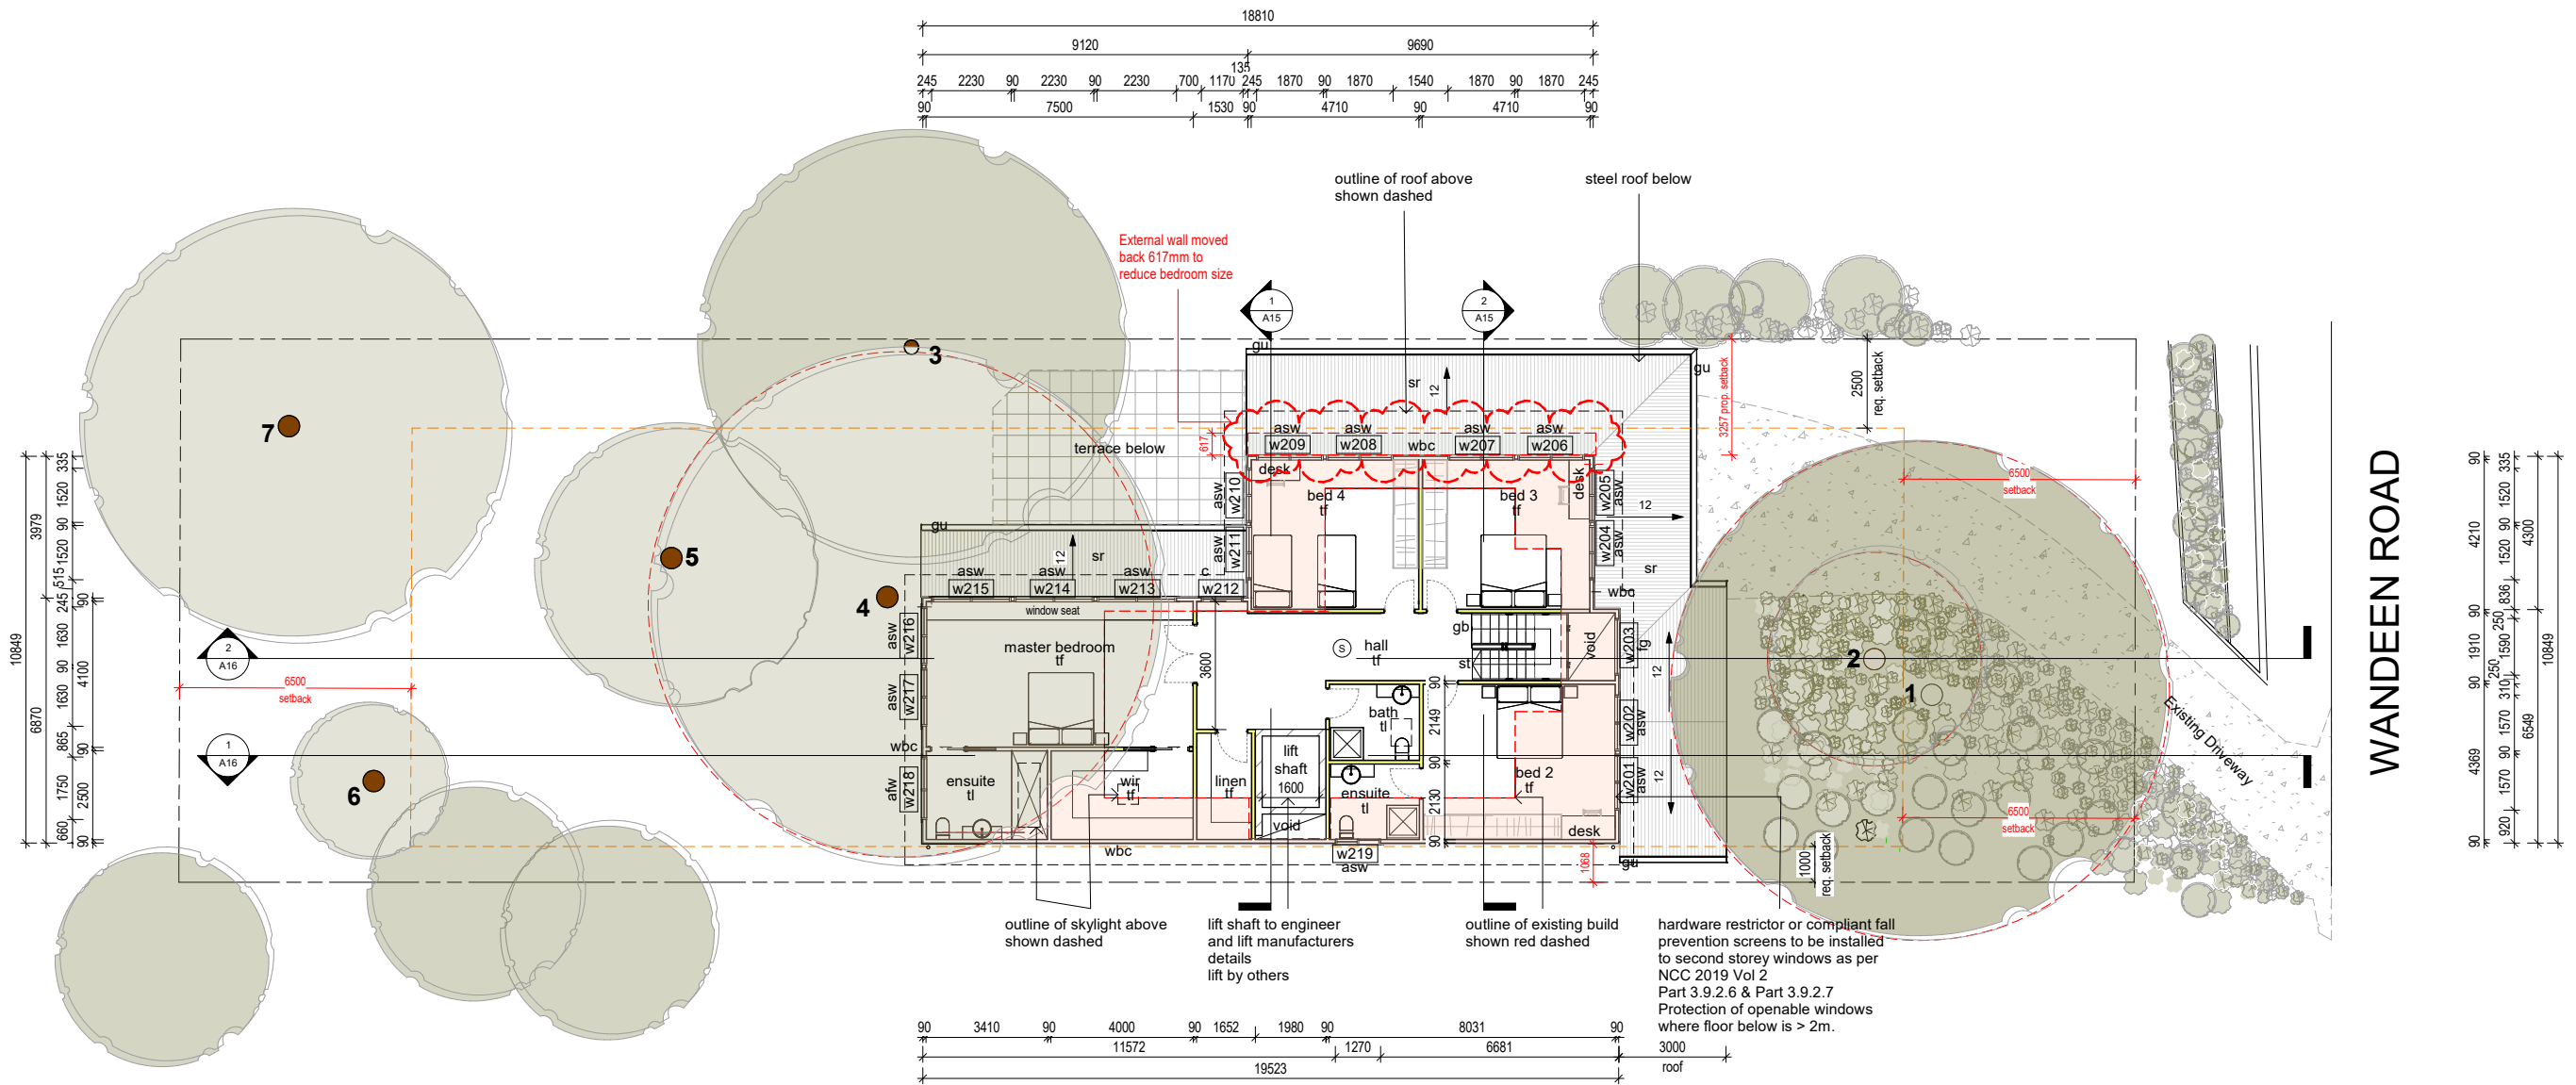

1 03 Second Floor _ Proposed
1 : 100

- proposed alterations & additions
- (S) smoke alarm
- afw aluminium framed window
asw aluminium sliding door
gb glass balustrade
gu gutter
sr steel roofing
st stair
tf timber floor
tl tile floor
wbc weatherboard cladding

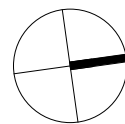

Rev	Description	By	Date
1	Client Revision		9/11/2021
2	Client Revision		23/11/2021
3	Client Revision		22/3/2022
4	For Issue		22/3/2022
5	Modification		27/3/2023
6	Client Revision		19/7/2023

Clareville House

DEVELOPMENT APPLICATION


29 Wandeen Road, Clareville

Lot 89 // DP 13760

for
Trish Quirk


Second Floor - Proposed

Date	19/7/23	A07
Project no.	2013	
Drawn by:	VM	
	Scale	1 : 100

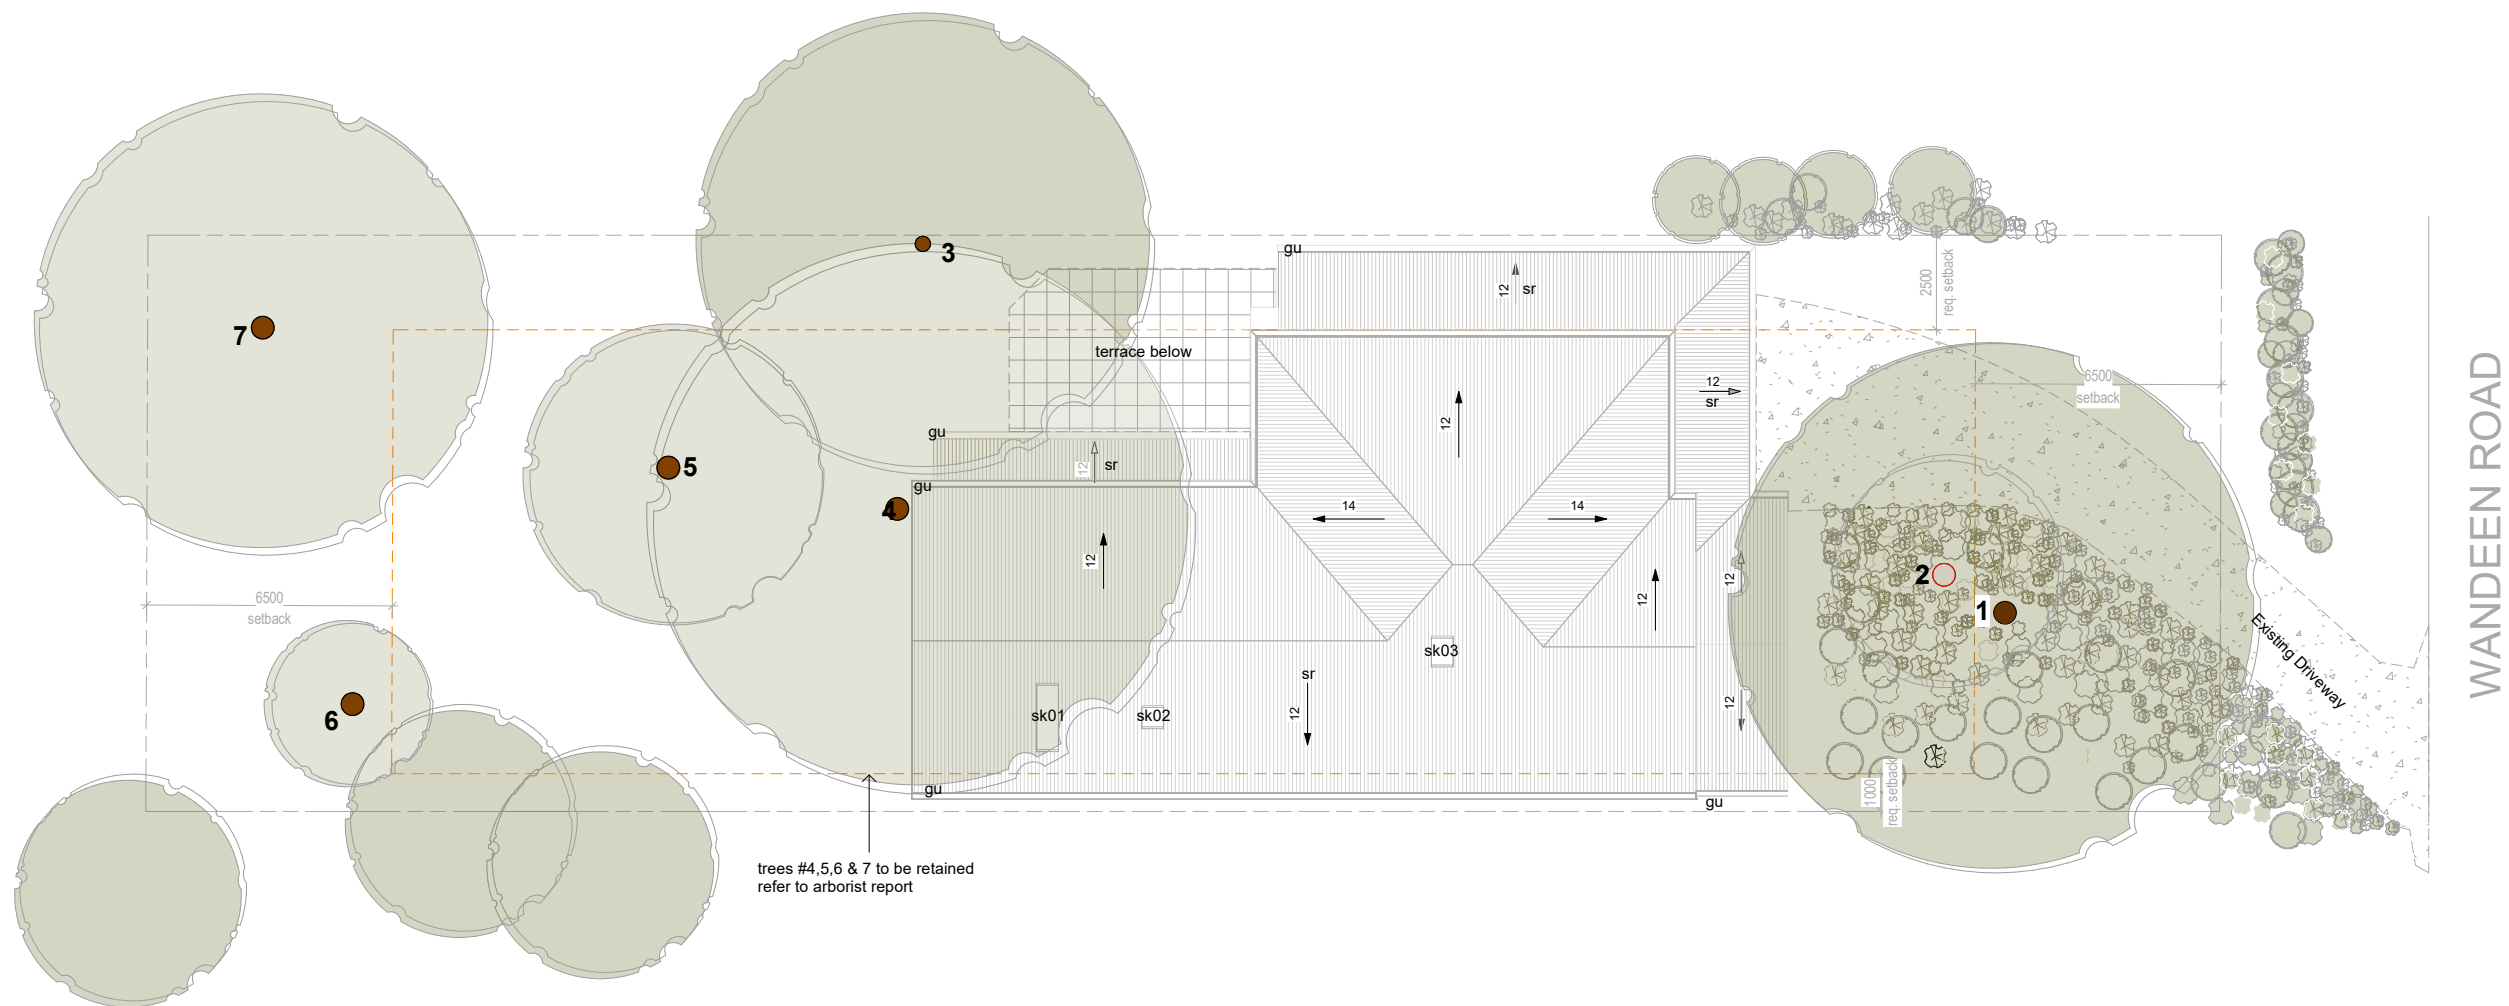

1 Roof Plan
1 : 100

gu gutter
sk skylight
sr steel roofing

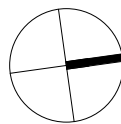

Rev	Description	By	Date
1	Client Revision		9/11/2021
2	Client Revision		23/11/2021
3	Client Revision		22/3/2022
4	For Issue		22/3/2022
5	Modification		27/3/2023
6	Client Revision		19/7/2023

Clareville House
DEVELOPMENT APPLICATION
29 Wandeen Road, Clareville

Lot 89 // DP 13760

for
Trish Quirk


Roof Plan - Proposed

Date	19/7/23
Project no.	2013
Drawn by:	VM


Scale

A08


1 : 100

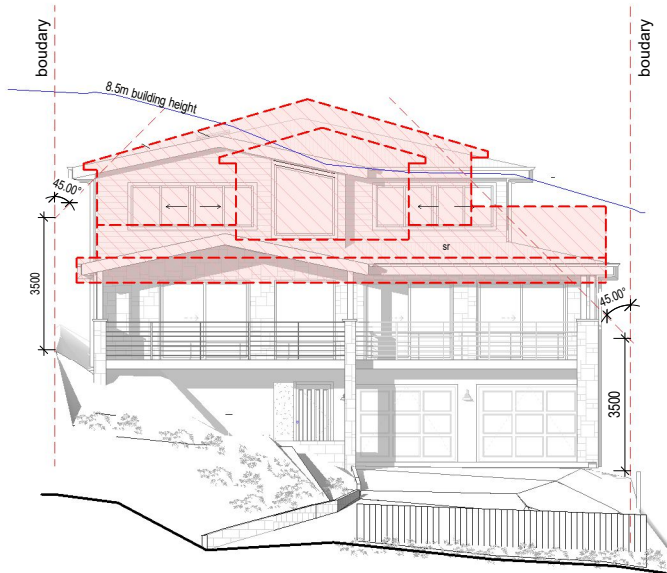


1 Elevation North Demolition
1:100

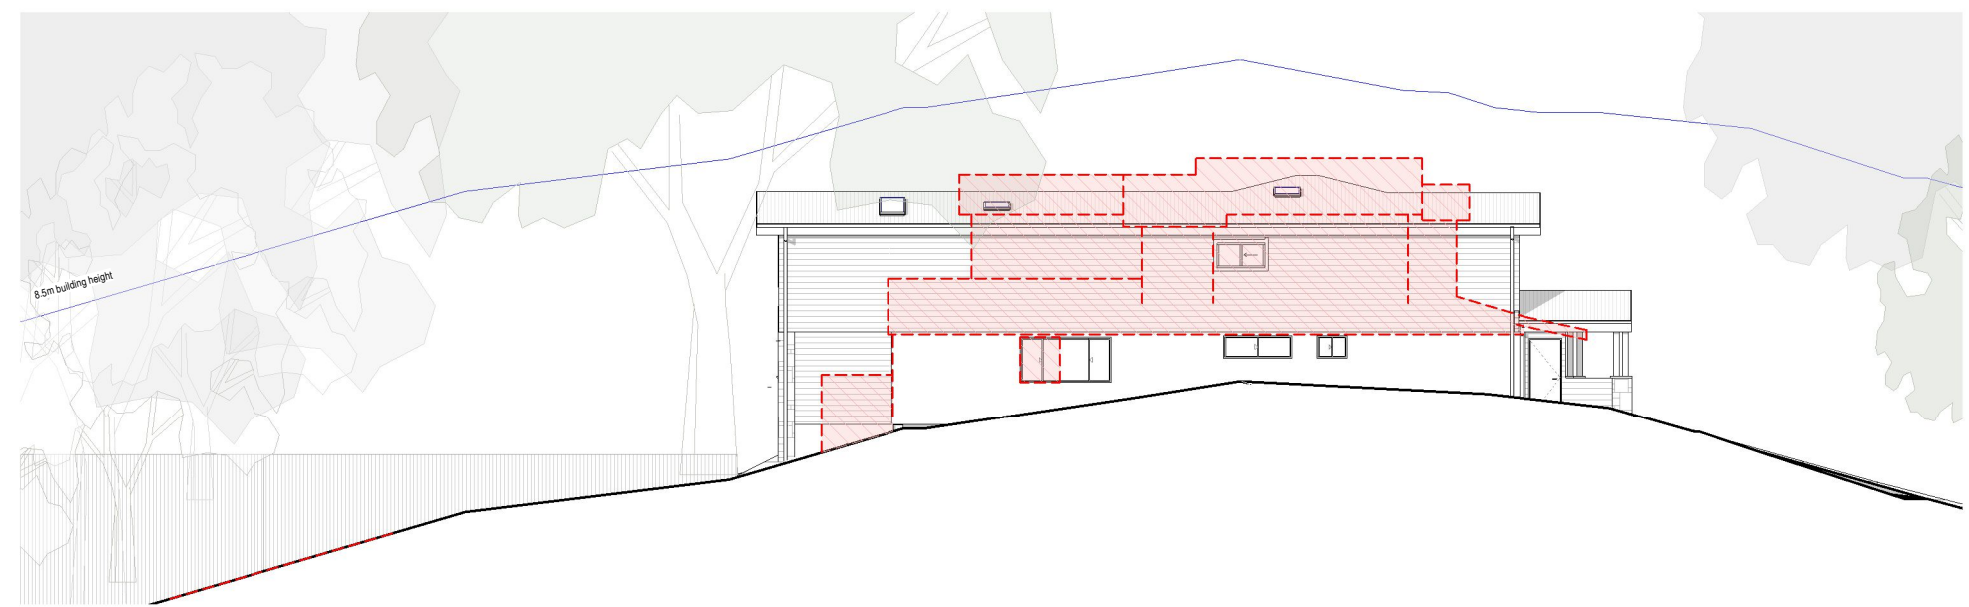

2 Elevation East Demolition
1:100

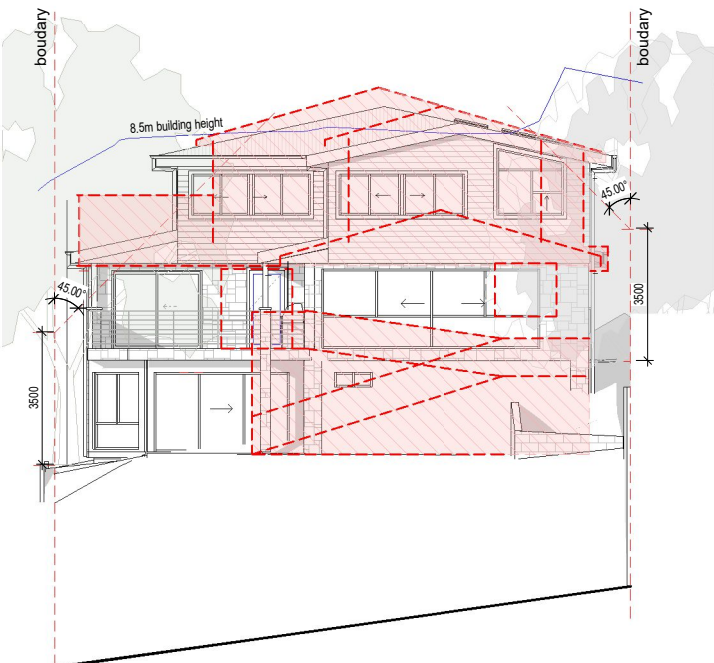

3 Elevation South Demolition
1:100

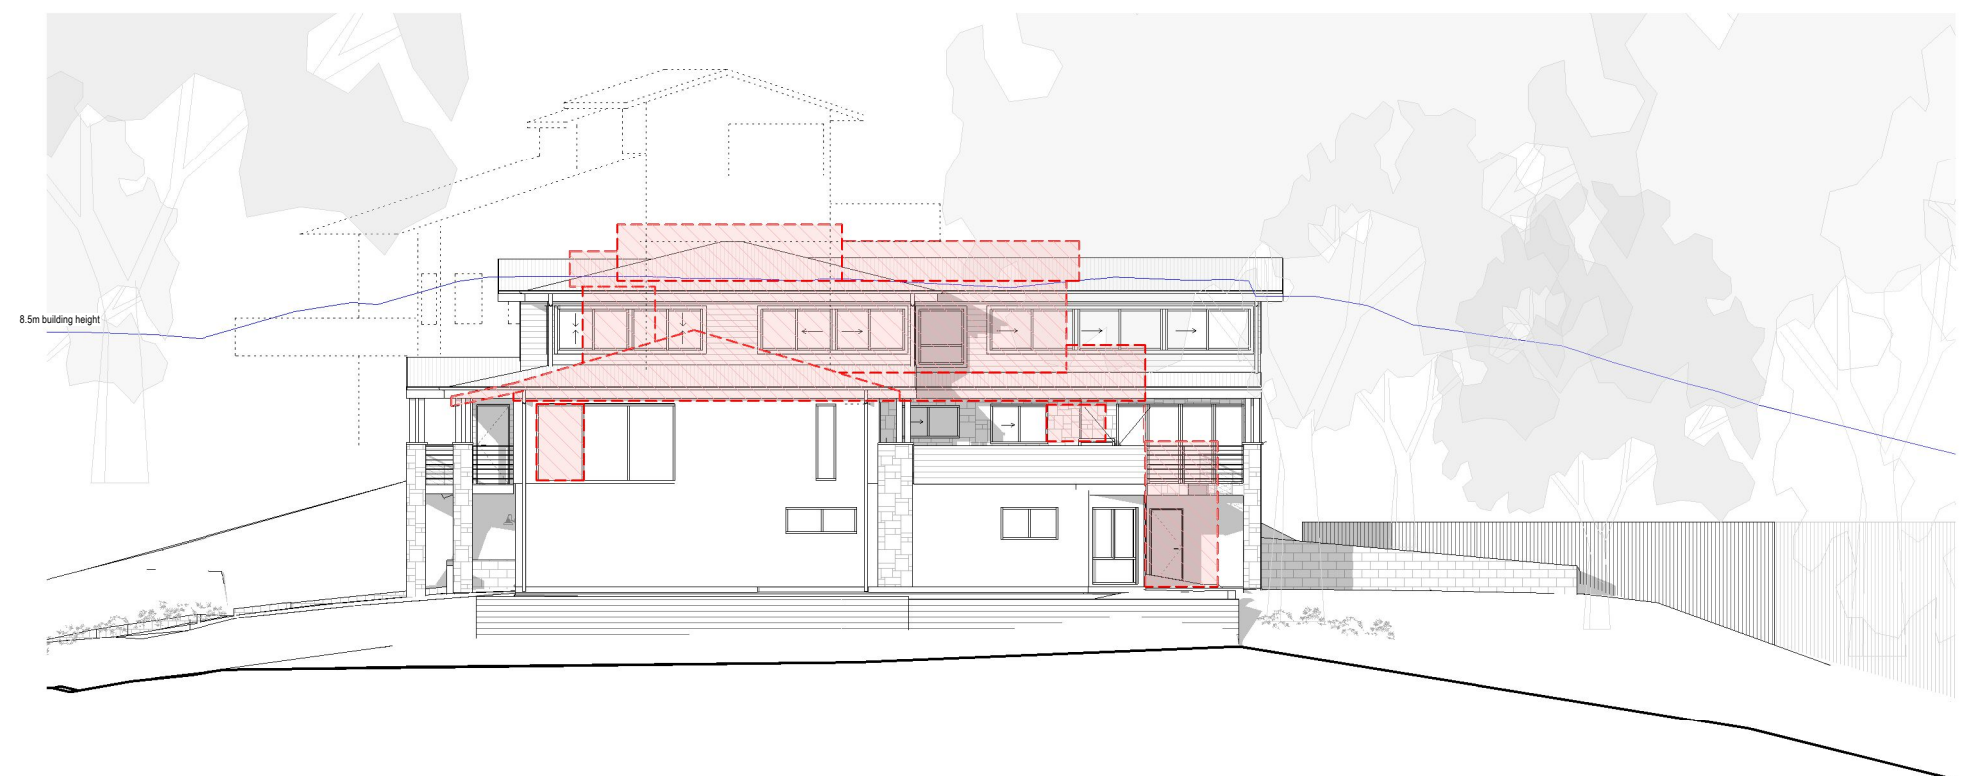

4 Elevation West Demolition
1:100

 proposed demolition



VANESSA MILES
DESIGN & DRAFT
41 York Terrace
Bilgola Plateau
NSW 2107
P 0421 161 020
E vanessajmiles@yahoo.co.uk

General notes:
The copyright of this design remains the property of Vanessa Miles Design & Draft. This design is not to be used, copied or reproduced without the authority of Vanessa Miles Design & Draft. Do not scale from drawings. Confirm dimensions on site prior to the commencement of works. Where a discrepancy arises, seek direction prior to proceeding with the works. This drawing is only to be used by the stated Client in the stated location for the purpose that it was created. Do not use this drawing for construction purposes unless designated.

Rev	Description	By	Date
1	Client Revision		9/11/2021
2	Client Revision		23/11/2021
3	Client Revision		22/3/2022
4	For Issue		22/3/2022
5	Modification		27/3/2023
6	Client Revision		19/7/2023

Clareville House
DEVELOPMENT APPLICATION
29 Wandeen Road, Clareville
Lot 89 // DP 13760
for
Trish Quirk

Elevations - Demolition			
Date	19/7/23	A10	
Project no.	2013		
Drawn by:	VM	Scale	1:100



afw	aluminium framed window	fc	fibre cement sheeting	sk	skylight
asd	aluminium sliding door	gd	garage door	sr	steel roofing
asw	aluminium sliding door	mw	masonry wall	swb	steel wire balustrade
cb	concrete block	pf	pool fence	tp	timber post
dp	downpipe	pl	pool	wbc	weatherboard cladding
exst	existing	sc	stone cladding		




General notes:
The copyright of this design remains the property of Vanessa Miles Design & Draft. This design is not to be used, copied or reproduced without the authority of Vanessa Miles Design & Draft. Do not scale from drawings. Confirm dimensions on site prior to the commencement of works. Where a discrepancy arises, seek direction prior to proceeding with the works. This drawing is only to be used by the stated Client in the stated location for the purpose that it was created. Do not use this drawing for construction purposes unless designated.

Rev	Description	By	Date
1	Client Revision		9/11/2021
2	Client Revision		23/11/2021
3	Client Revision		22/3/2022
4	For Issue		22/3/2022
5	Modification		27/3/2023
6	Client Revision		19/7/2023

for
Trish Quirk

Date	19/7/23	<div style="font-size: 48px; text-align: center;">A11</div>
Project no.	2013	
Drawn by:	VM	
	Scale	1 : 100

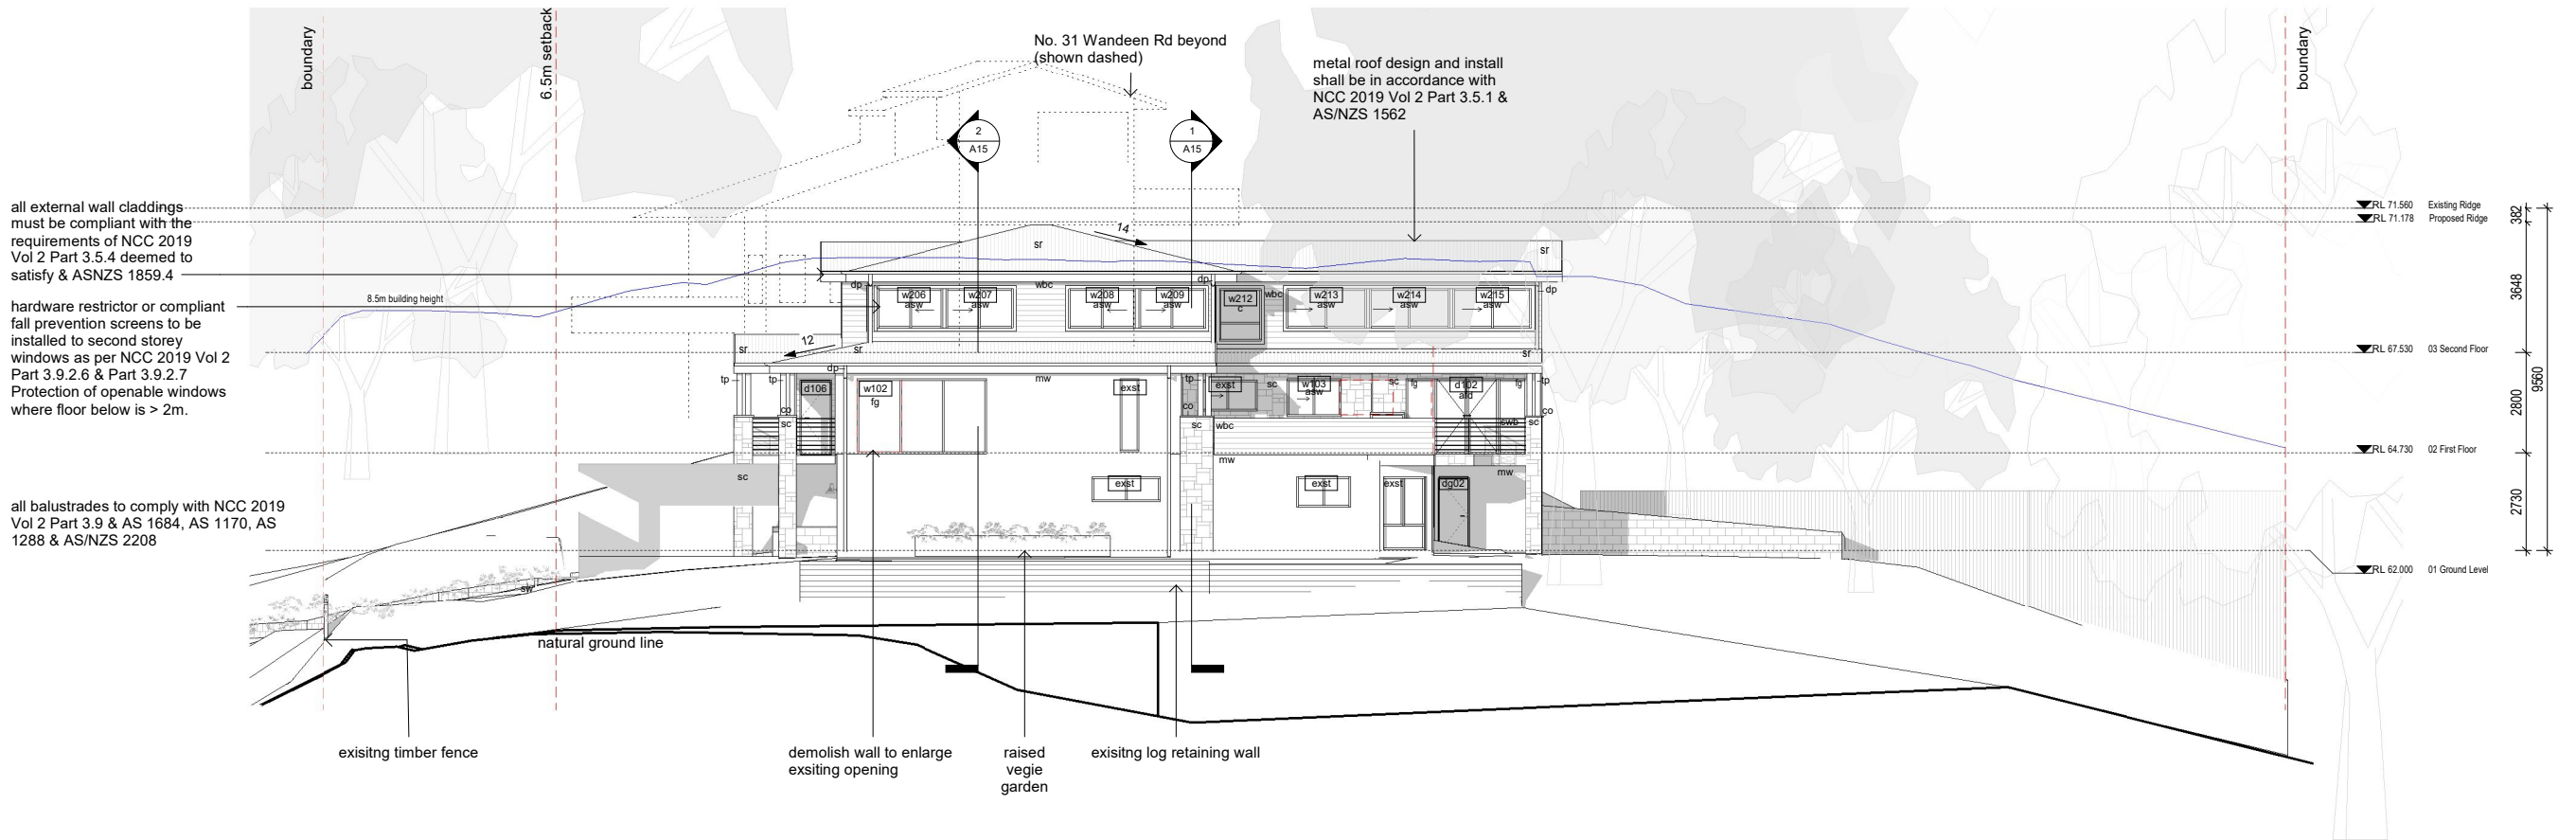

1 West Elevation
1 : 100

- asd aluminium sliding door
- asw aluminium sliding window
- cb concrete block
- co coping stone
- cs concrete slab
- dp downpipe
- exst existing
- fg fixed glazing
- mw masonry wall
- pf pool fence
- pl pool
- sc stone cladding
- sr steel roofing
- sw stone wall
- swb steel wire balustrade
- tp timber post
- wbc weatherboard cladding

General notes:
The copyright of this design remains the property of Vanessa Miles Design & Draft. This design is not to be used, copied or reproduced without the authority of Vanessa Miles Design & Draft. Do not scale from drawings. Confirm dimensions on site prior to the commencement of works. Where a discrepancy arises, seek direction prior to proceeding with the works. This drawing is only to be used by the stated Client in the stated location for the purpose that it was created. Do not use this drawing for construction purposes unless designated.

Rev	Description	By	Date
1	Client Revision		9/11/2021
2	Client Revision		23/11/2021
3	Client Revision		22/3/2022
4	For Issue		22/3/2022
5	Modification		27/3/2023
6	Client Revision		19/7/2023

Clareville House

DEVELOPMENT APPLICATION


29 Wandeen Road, Clareville

Lot 89 // DP 13760

for
Trish Quirk

Elevations - West

Date	19/7/23	A12
Project no.	2013	
Drawn by:	VM	Scale 1 : 100

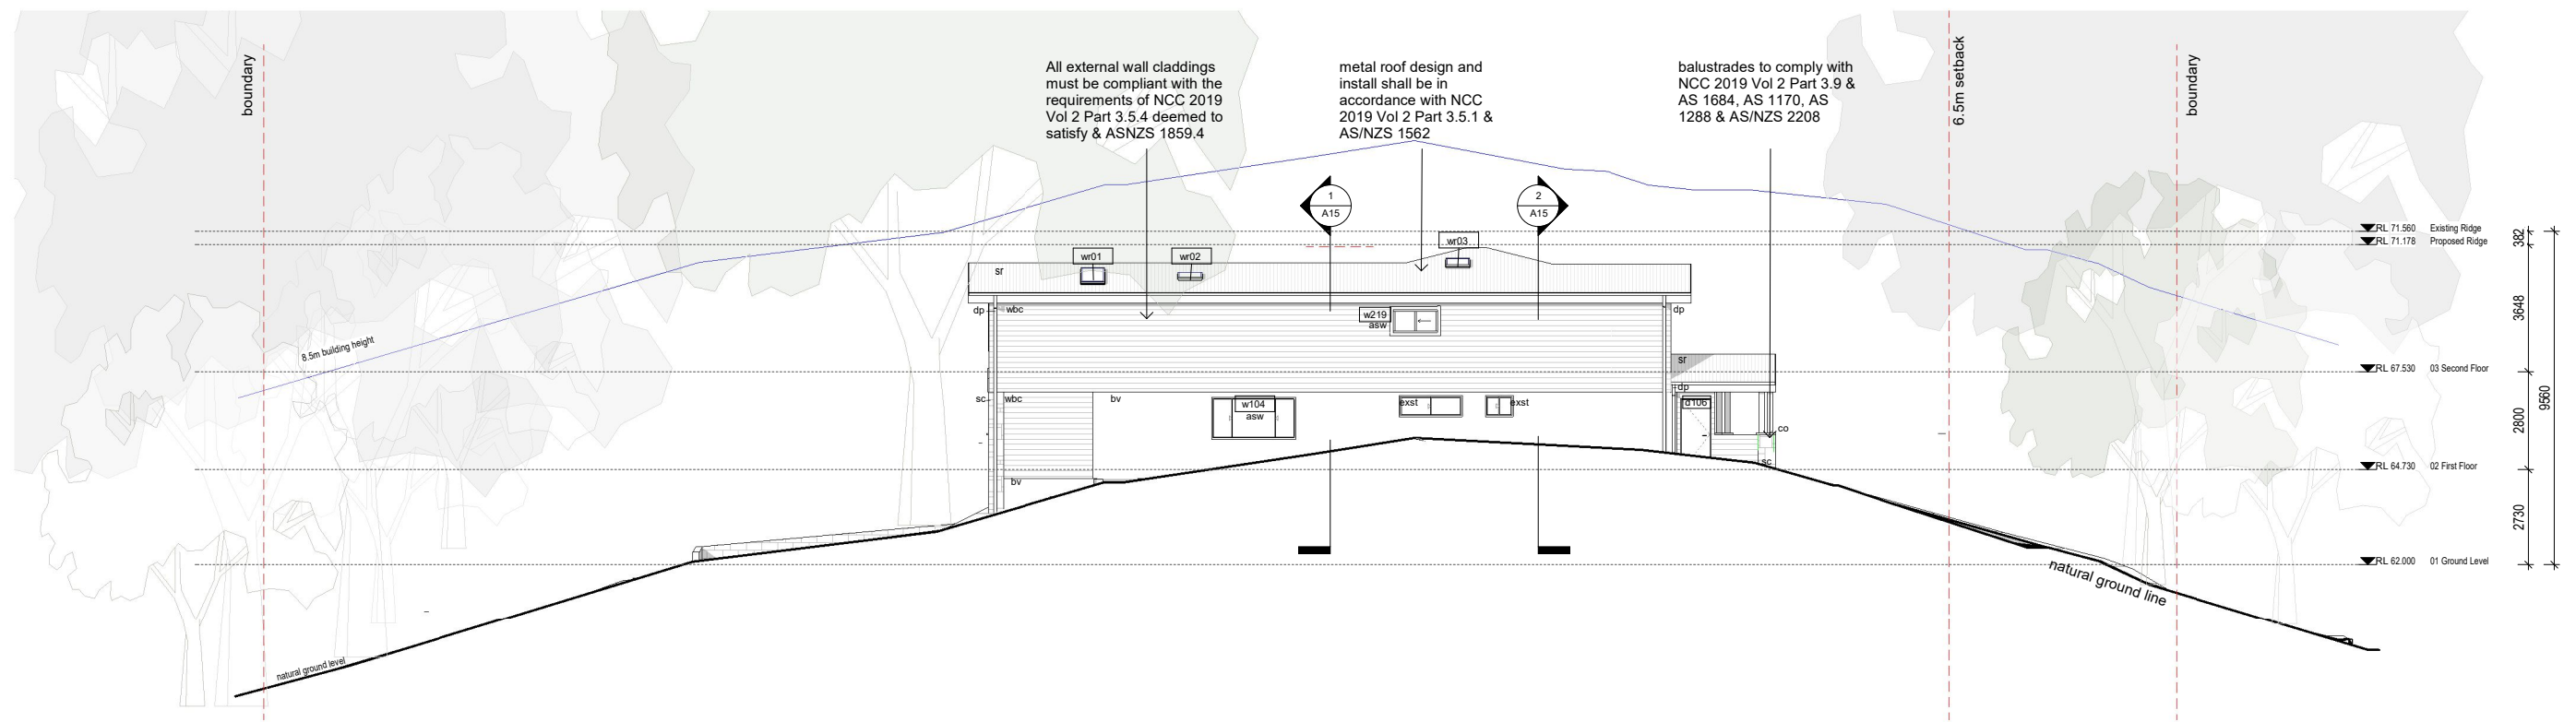


asw	aluminium sliding window
cb	concrete block
co	coping stone
dp	downpipe
ext	existing
mw	masonry wall
pf	pool fence
sc	stone cladding
sk	skylight
sr	steel roofing
swb	steel wire balustrade
tp	timber post
wbc	weatherboard cladding
wt	water tank

VANESSA MILES
DESIGN & DRAFT
41 York Terrace
Bilgola Plateau
NSW 2107
P 0421 161 020
E vanessajmiles@yahoo.co.uk


Rev	Description	By	Date
1	Client Revision		9/11/2021
2	Client Revision		23/11/2021
3	Client Revision		22/3/2022
4	For Issue		22/3/2022
5	Modification		27/3/2023
6	Client Revision		19/7/2023

Elevations - East

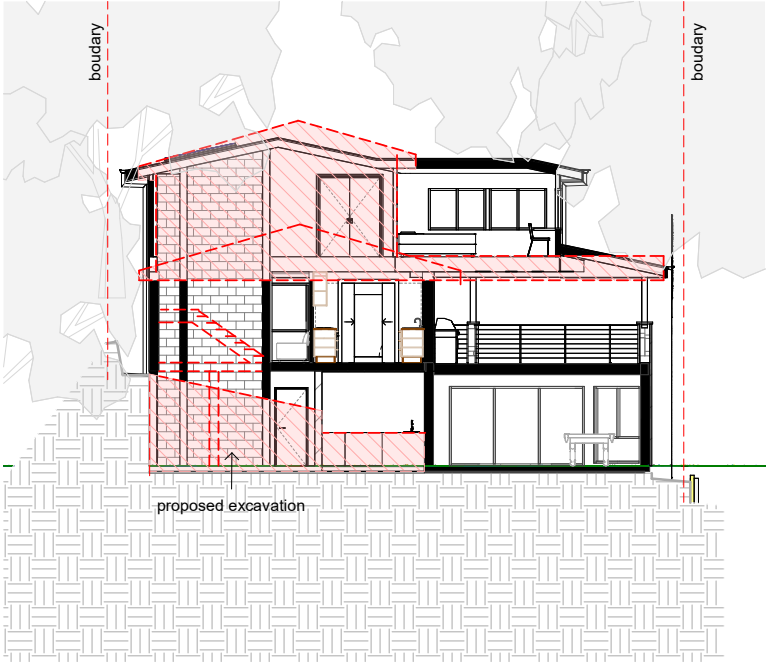


1 Cross Section 1-1 Demolition

1 : 100

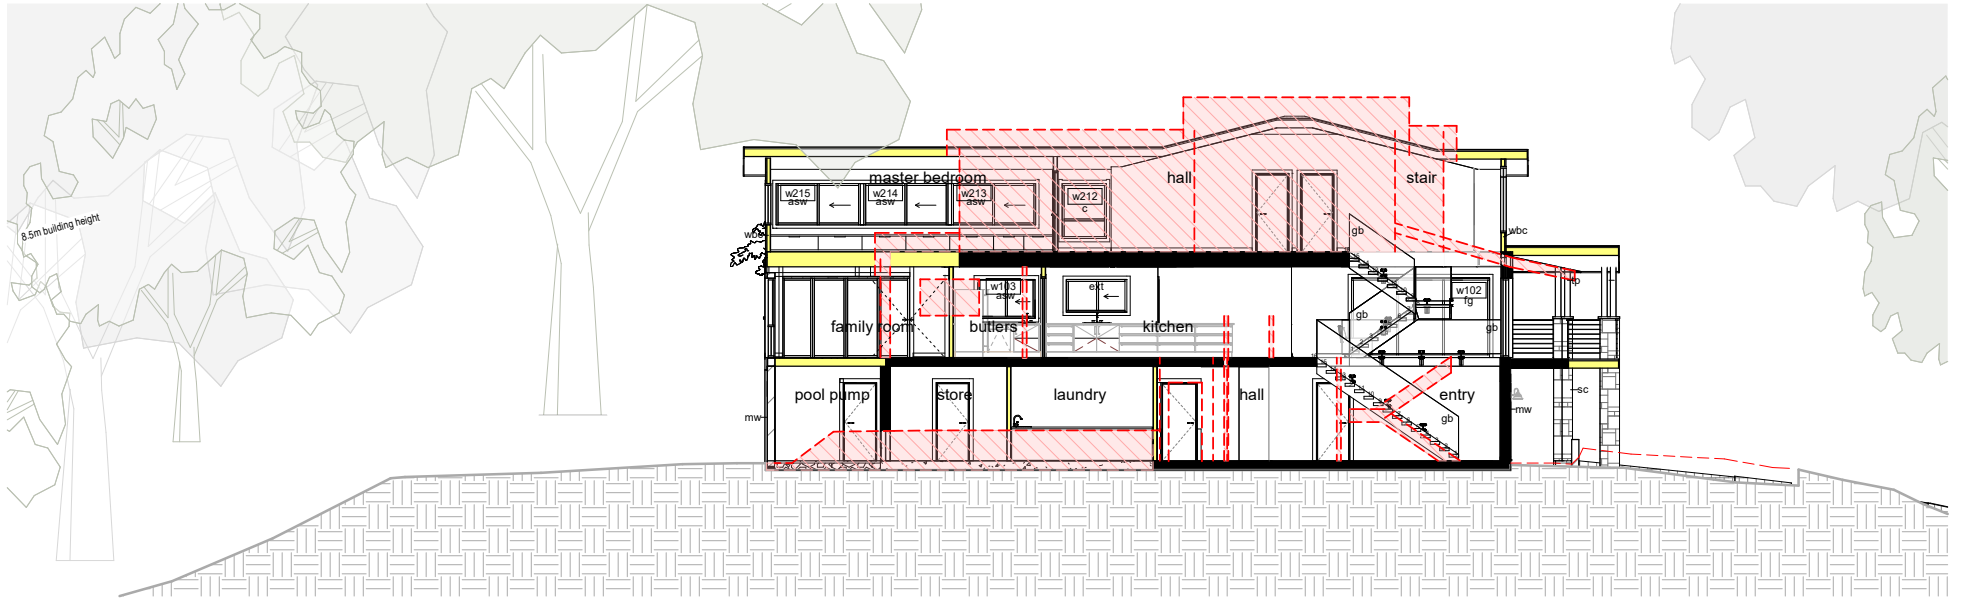


4 Long Section B-B Demolition

1 : 100

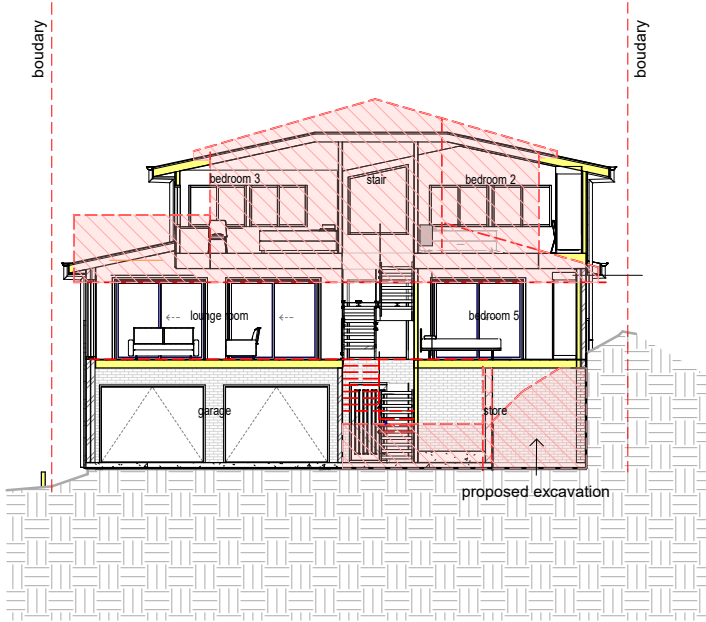

2 Cross Section 2-2 Demolition

1 : 100

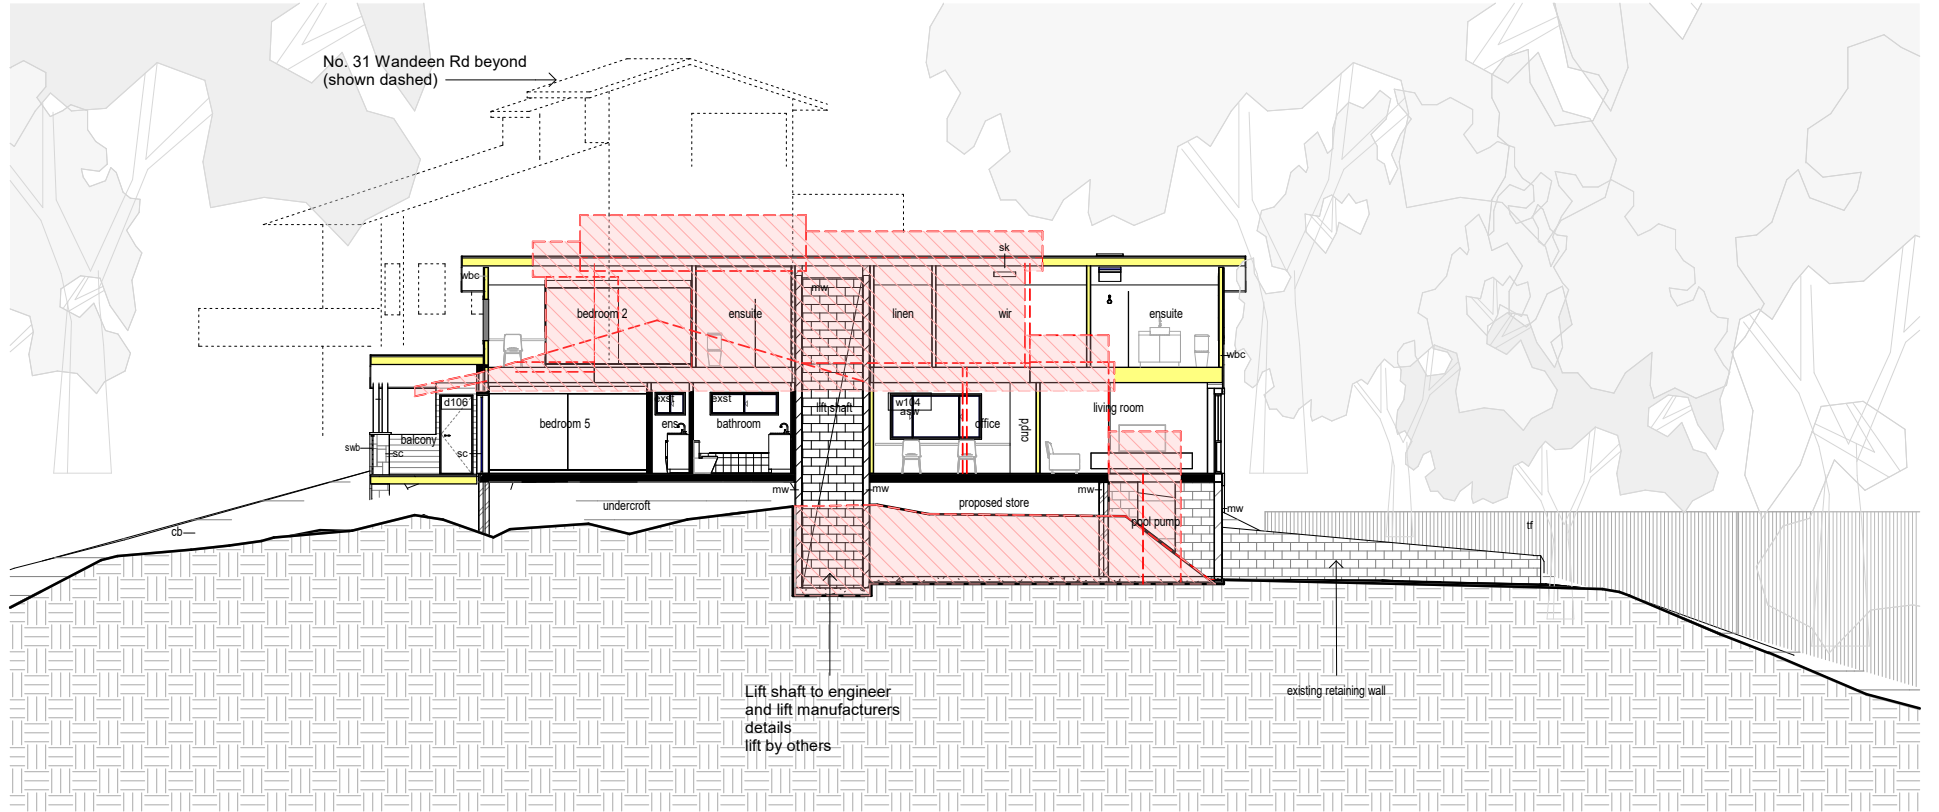

3 Long Section A-A Demolition

1 : 100

proposed demolition



VANESSA MILES
DESIGN & DRAFT
41 York Terrace
Bilgola Plateau
NSW 2107
P 0421 161 020
E vanessajmiles@yahoo.co.uk

General notes:
The copyright of this design remains the property of Vanessa Miles Design & Draft. This design is not to be used, copied or reproduced without the authority of Vanessa Miles Design & Draft. Do not scale from drawings. Confirm dimensions on site prior to the commencement of works. Where a discrepancy arises, seek direction prior to proceeding with the works. This drawing is only to be used by the stated Client in the stated location for the purpose that it was created. Do not use this drawing for construction purposes unless designated.

Rev	Description	By	Date
1	Client Revision		9/11/2021
2	Client Revision		23/11/2021
3	Client Revision		22/3/2022
4	For Issue		22/3/2022
5	Modification		27/3/2023
6	Client Revision		19/7/2023

Clareville House
DEVELOPMENT APPLICATION
29 Wandean Road, Clareville

Lot 89 // DP 13760

for
Trish Quirk


Sections - Demolition

Date	19/7/23
Project no.	2013
Drawn by:	VM

Scale


A14

1 : 100

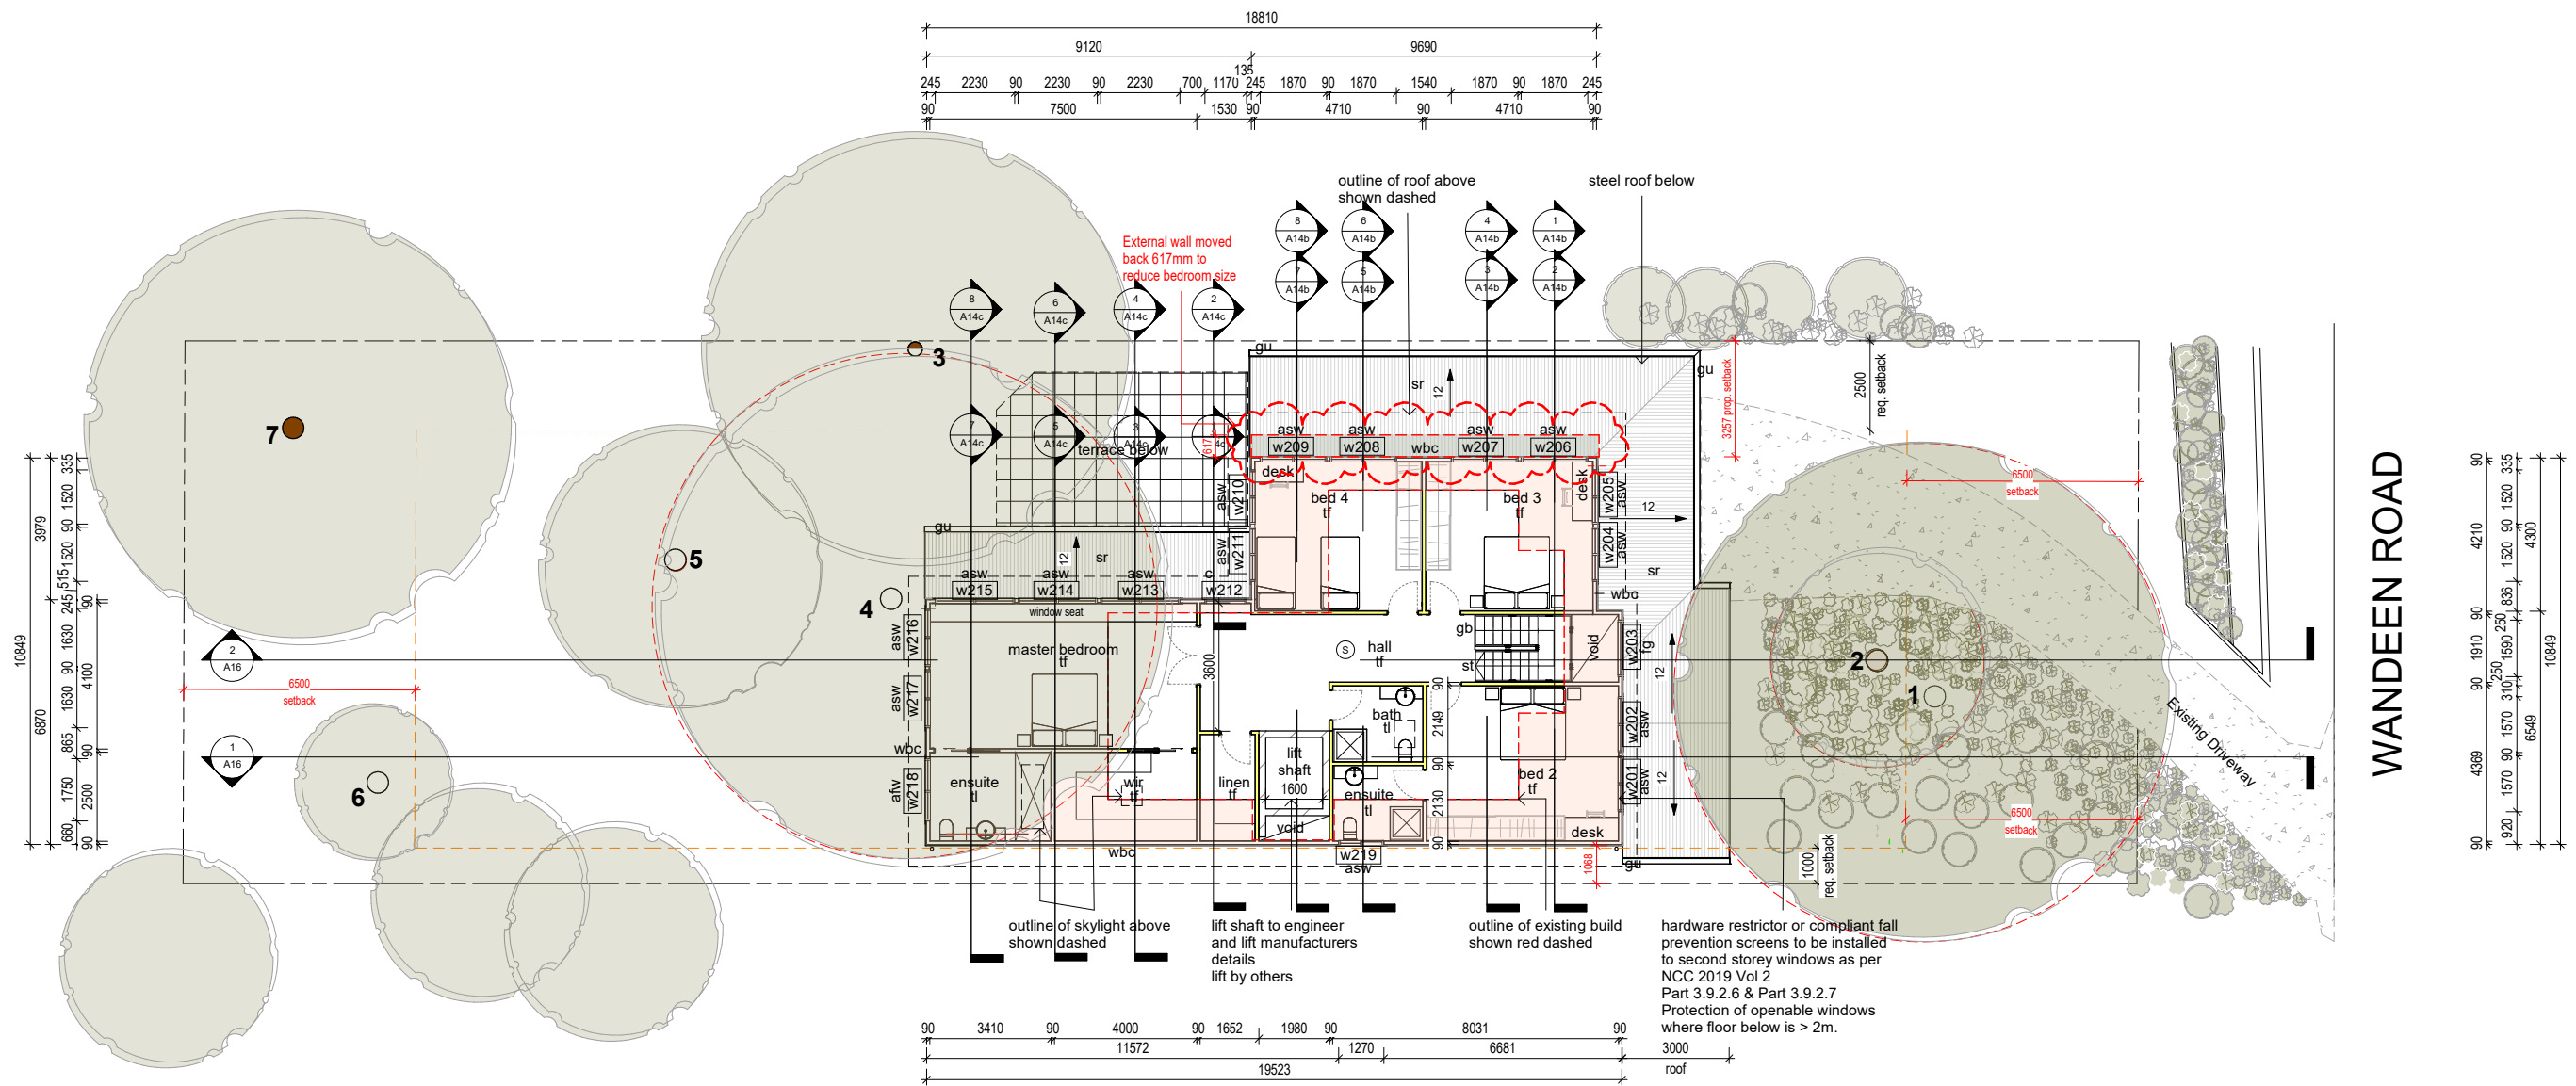

1 03 Second Floor _ Additional Sections

1:100

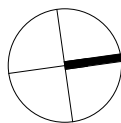

Rev	Description	By	Date
5	Modification		27/3/2023
6	Client Revision		19/7/2023

Clareville House

DEVELOPMENT APPLICATION


29 Wandeen Road, Clareville

Lot 89 // DP 13760


for
Trish Quirk

Second Floor - Additional Sections


Date	19/7/23	A14a
Project no.	2013	
Drawn by:	Author	
	Scale	1 : 100

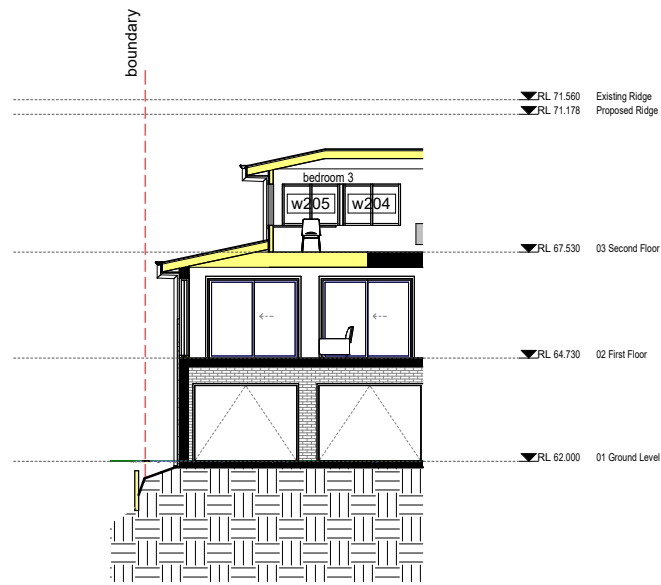


1 **W206 Section - Proposed**
1 : 100

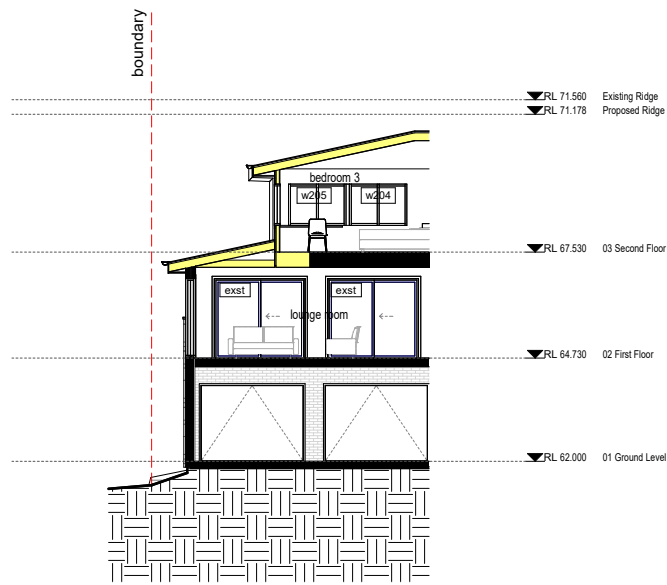

3 **W207 Section - Proposed**
1 : 100

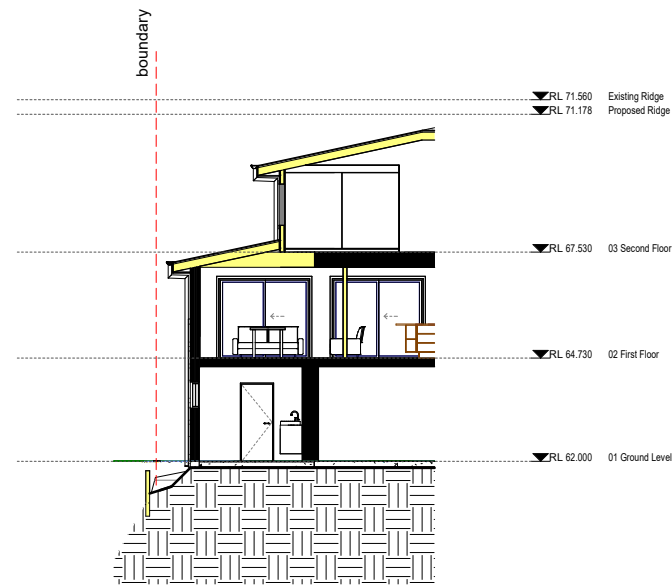


5 **W208 Section - Proposed**
1 : 100

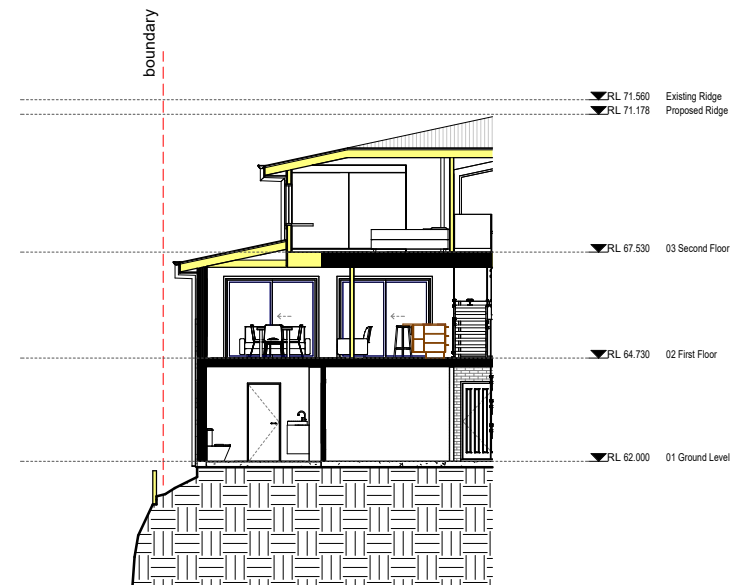


7 **W209 Section - Proposed**
1 : 100




2 **W206 Section - Demolition**
1 : 100

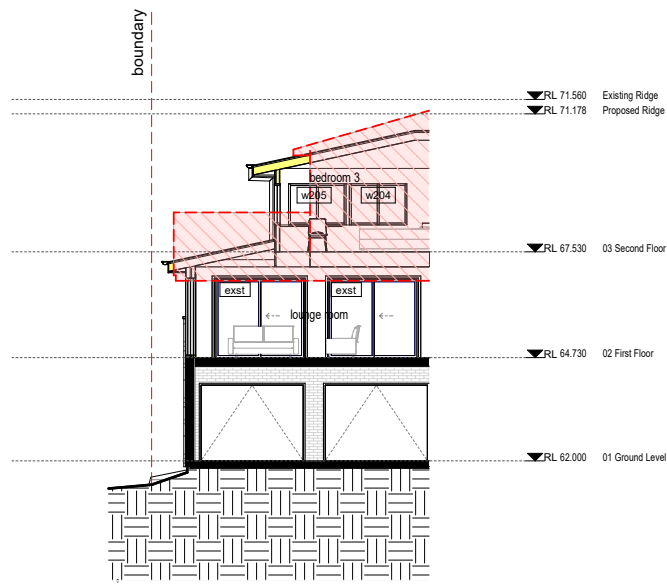

4 **W207 Section - Demolition**
1 : 100

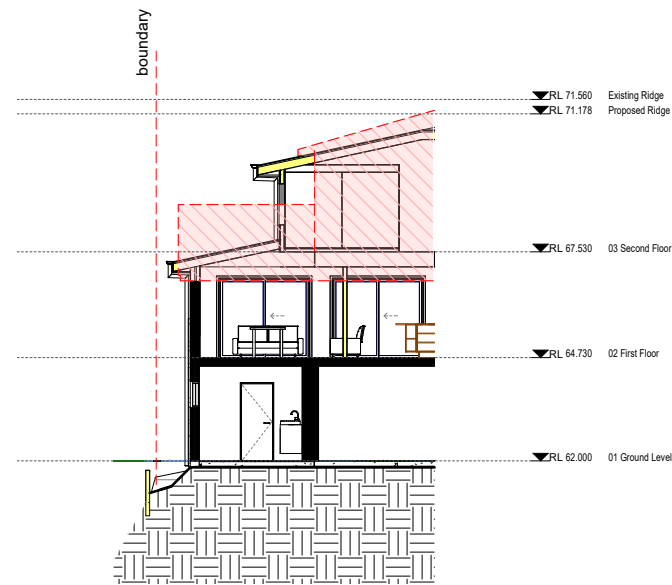


6 **W208 Section - Demolition**
1 : 100

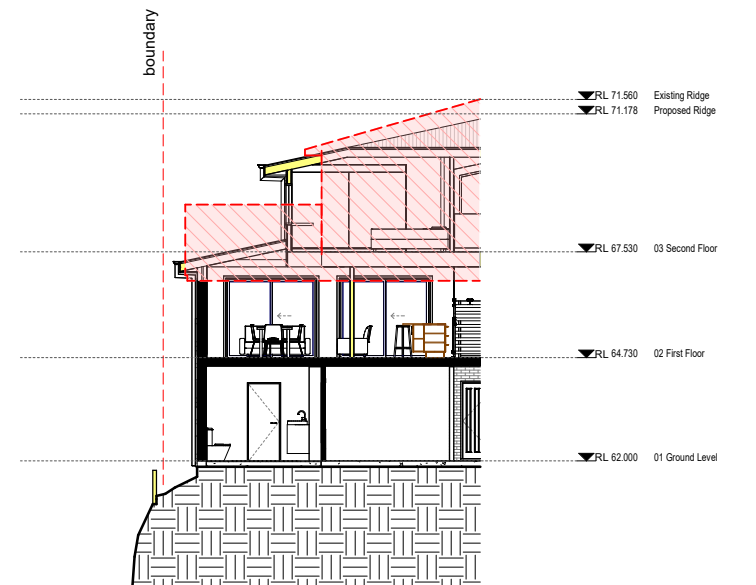


8 **W209 Section - Demolition**
1 : 100

Rev	Description	By	Date
5	Modification		27/3/2023
6	Client Revision		19/7/2023


Date	19/7/23	A14b
Project no.	2013	
Drawn by:	Author	Scale
		1 : 100

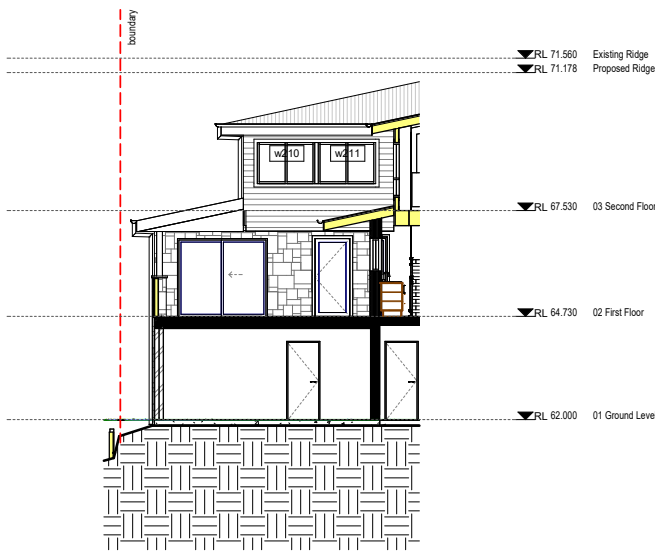


1 W212 Section - Proposed
1 : 100

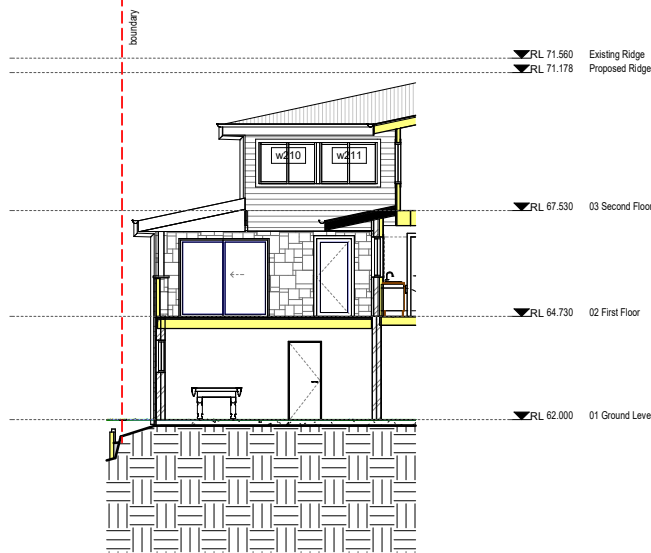


3 W213 Section - Proposed
1 : 100

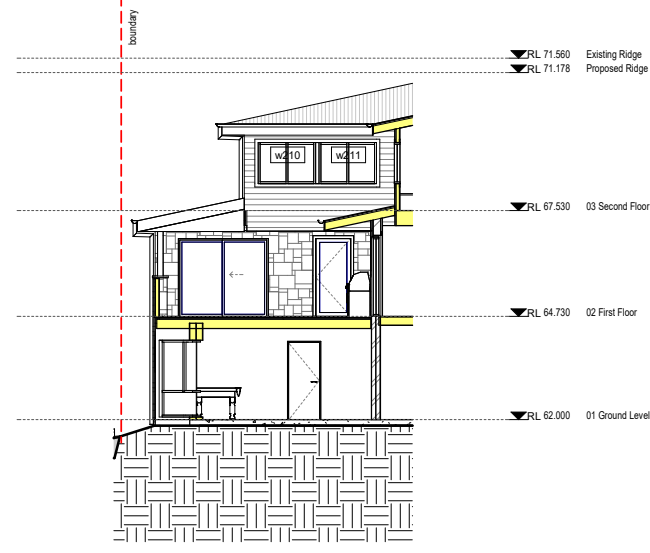


5 W214 Section - Proposed
1 : 100

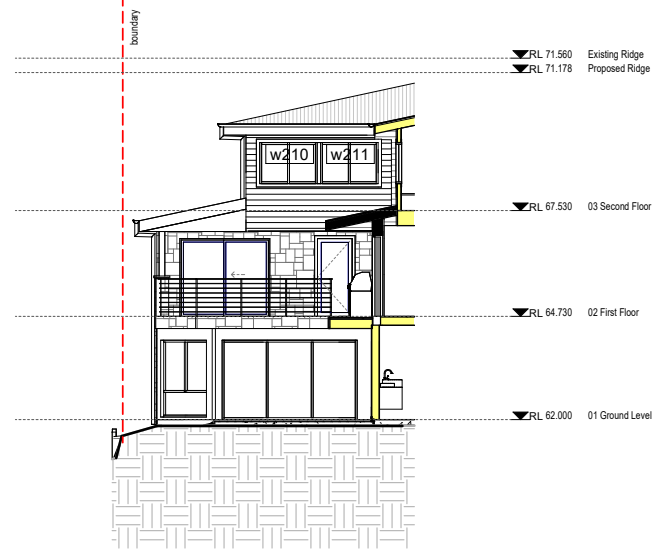


7 W215 Section - Proposed
1 : 100

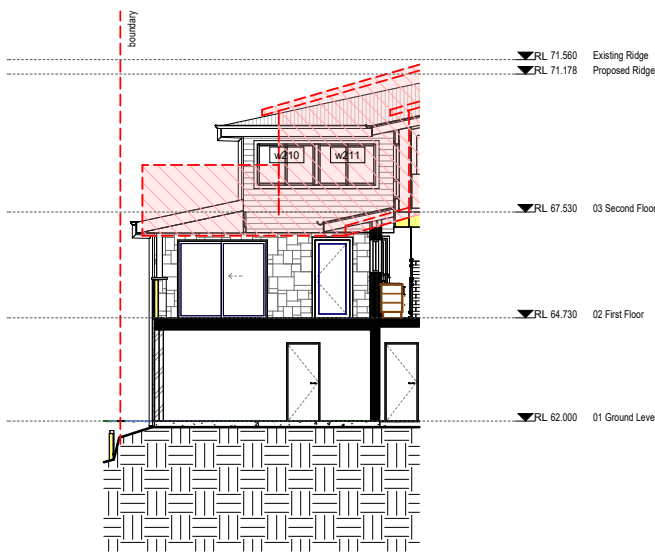


2 W212 Section - Demolition
1 : 100

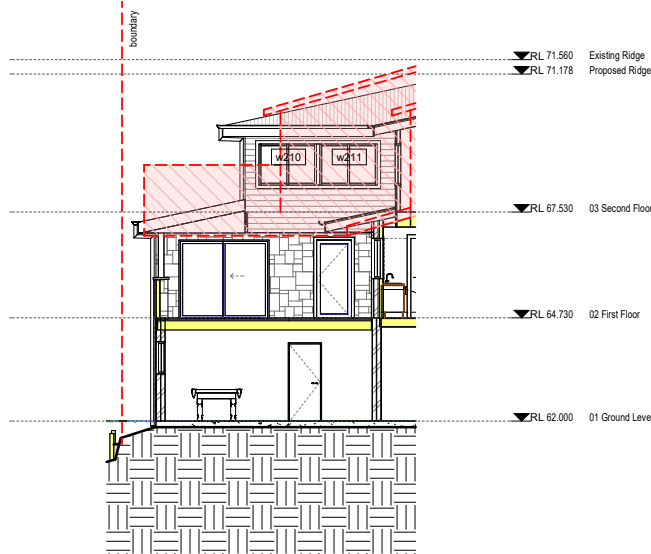

4 W213 Section - Demolition
1 : 100

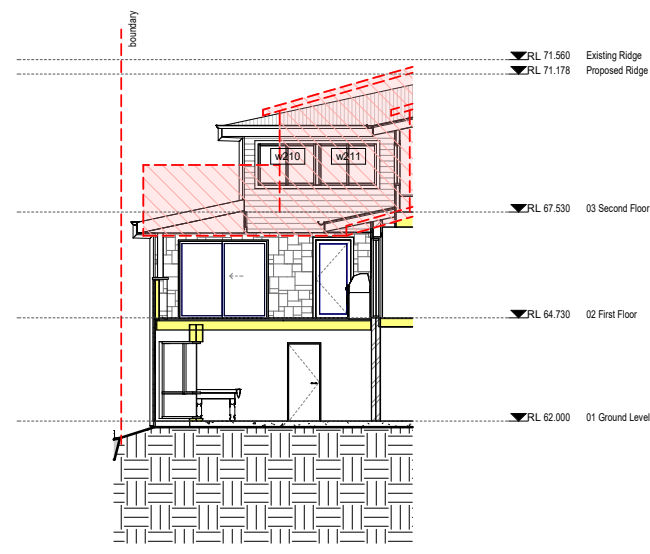

6 W214 Section - Demolition
1 : 100

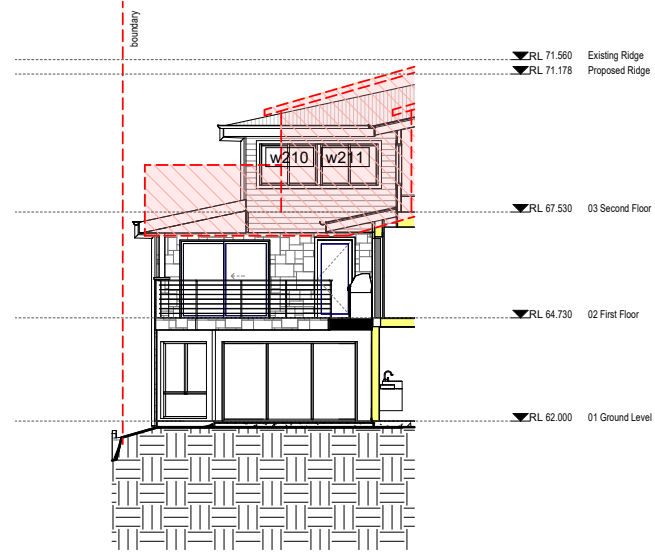

8 W215 Section - Demolition
1 : 100


Rev	Description	By	Date
5	Modification		27/3/2023
6	Client Revision		19/7/2023

Date	19/7/23	A14c
Project no.	2013	
Drawn by:	Author	
Scale		1 : 100



1 Cross Section 1-1

1 : 100

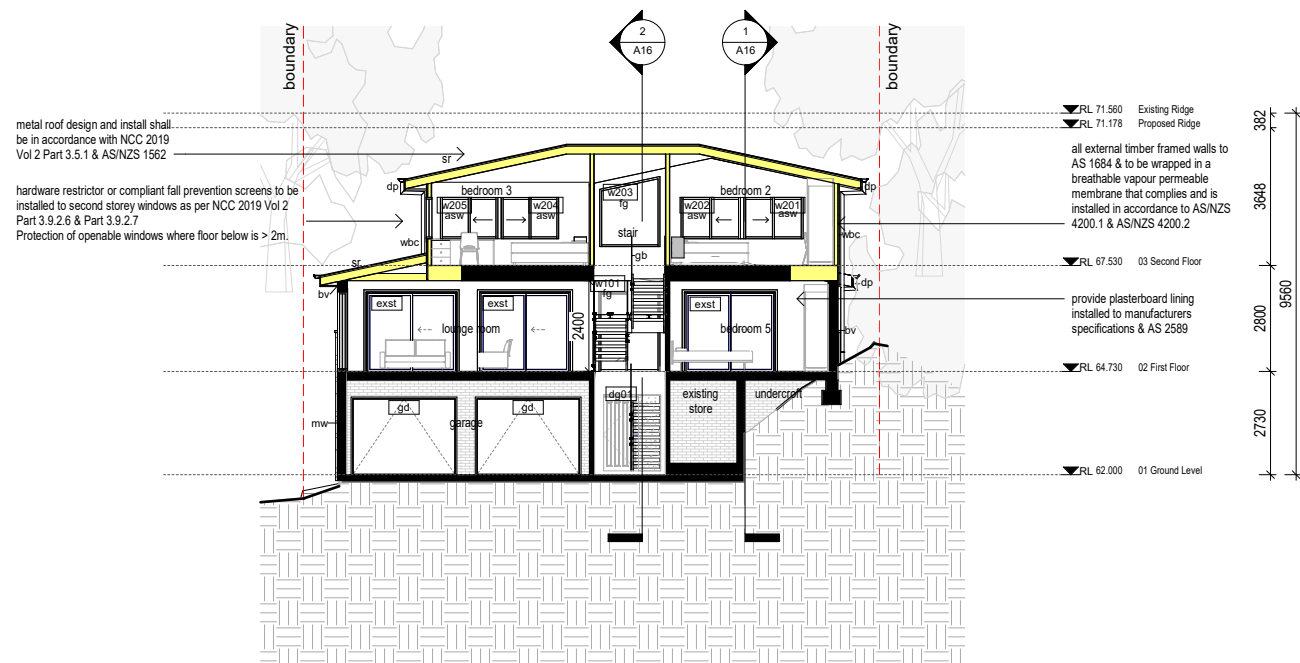

2 Cross Section 2-2

1 : 100

- asw
bv
co
dp
- aluminium sliding window
brick veneer
coping stone
downpipe
- exst
fg
gb
mw
- existing
fixed glazing
glass balustrade
masonry wall
- sc
sk
sr
swb
- stone cladding
skylight
steel roofing
steel wire balustrade
- tp
wbc
- timber post
weatherboard cladding

Rev	Description	By	Date
1	Client Revision		9/11/2021
2	Client Revision		23/11/2021
3	Client Revision		22/3/2022
4	For Issue		22/3/2022
5	Modification		27/3/2023
6	Client Revision		19/7/2023


Clareville House
DEVELOPMENT APPLICATION
29 Wandeen Road, Clareville

Lot 89 // DP 13760

for
Trish Quirk


Cross Sections

Date	19/7/23	A15
Project no.	2013	
Drawn by:	VM	
Scale		1 : 100

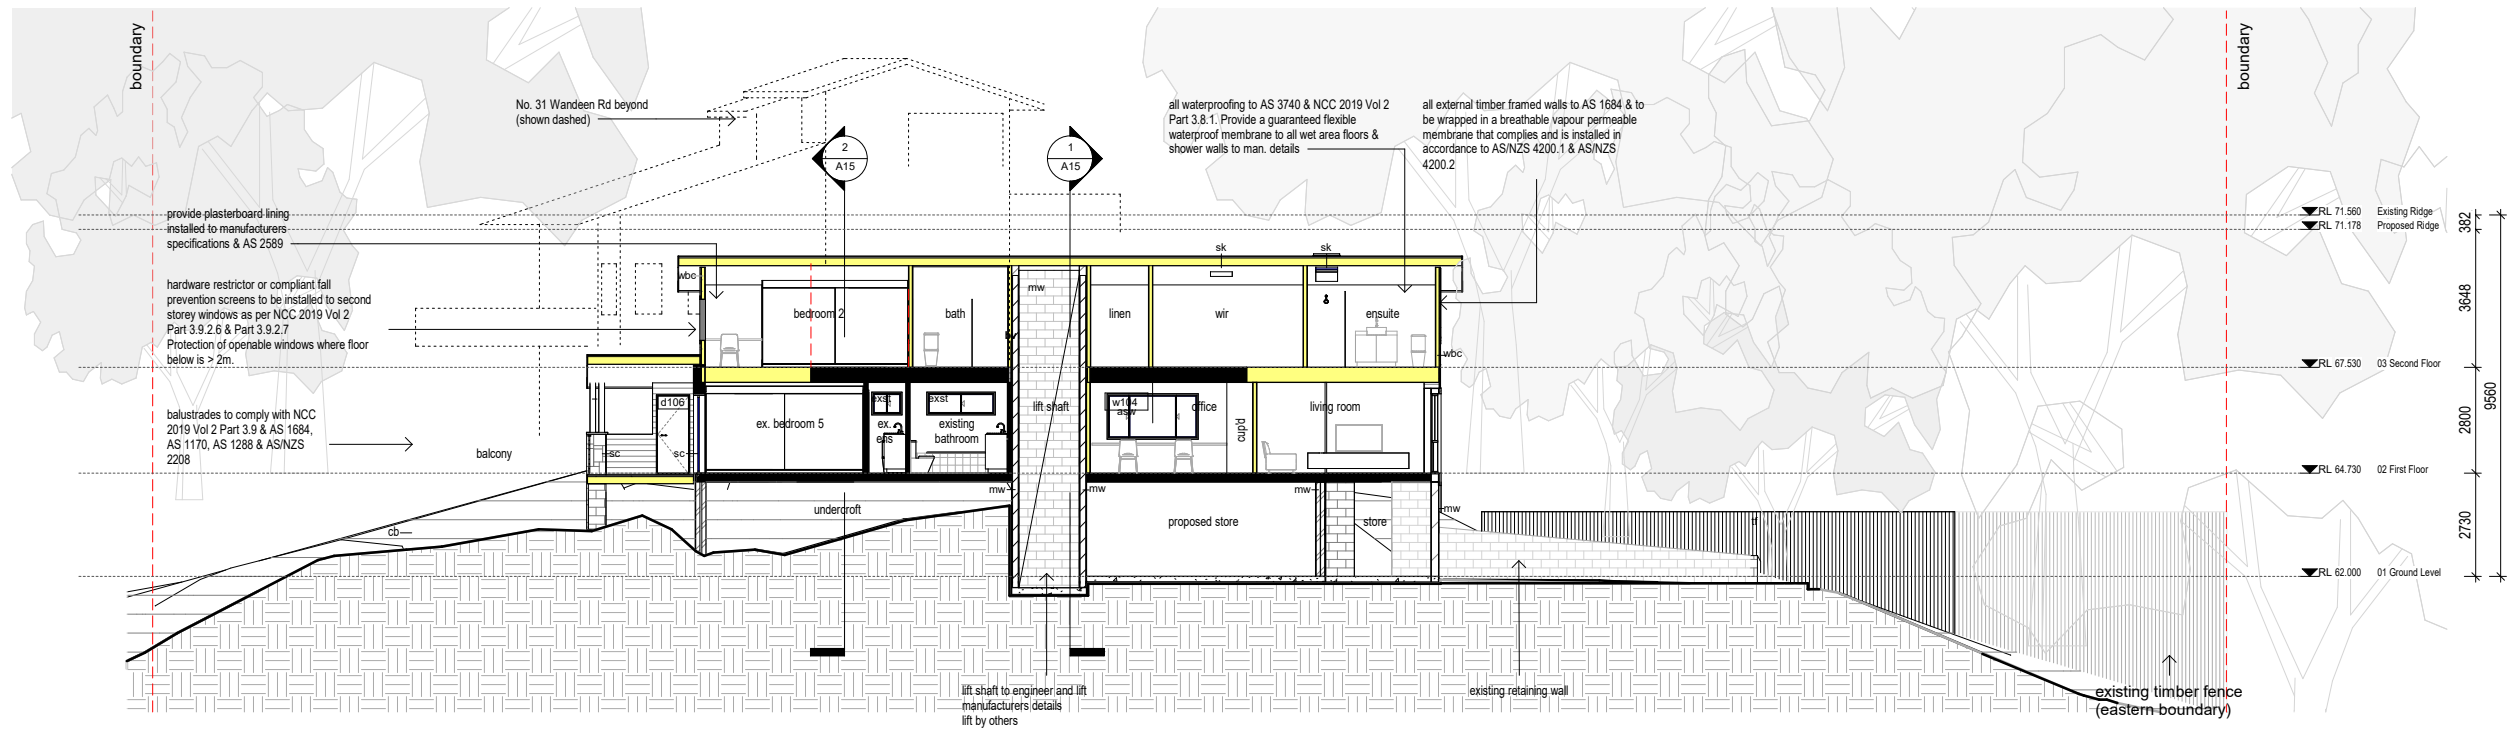

1 Long A-A
1 : 100

- afd aluminium framed door
asw aluminium sliding window
cb concrete block
co coping stone
exst existing fixed glazing
fg glass balustrade
gb masonry wall
mw pool fence
pf pool fence
sc stone cladding
sk skylight
swb steel wire balustrade
tp timber post
wbc weatherboard cladding

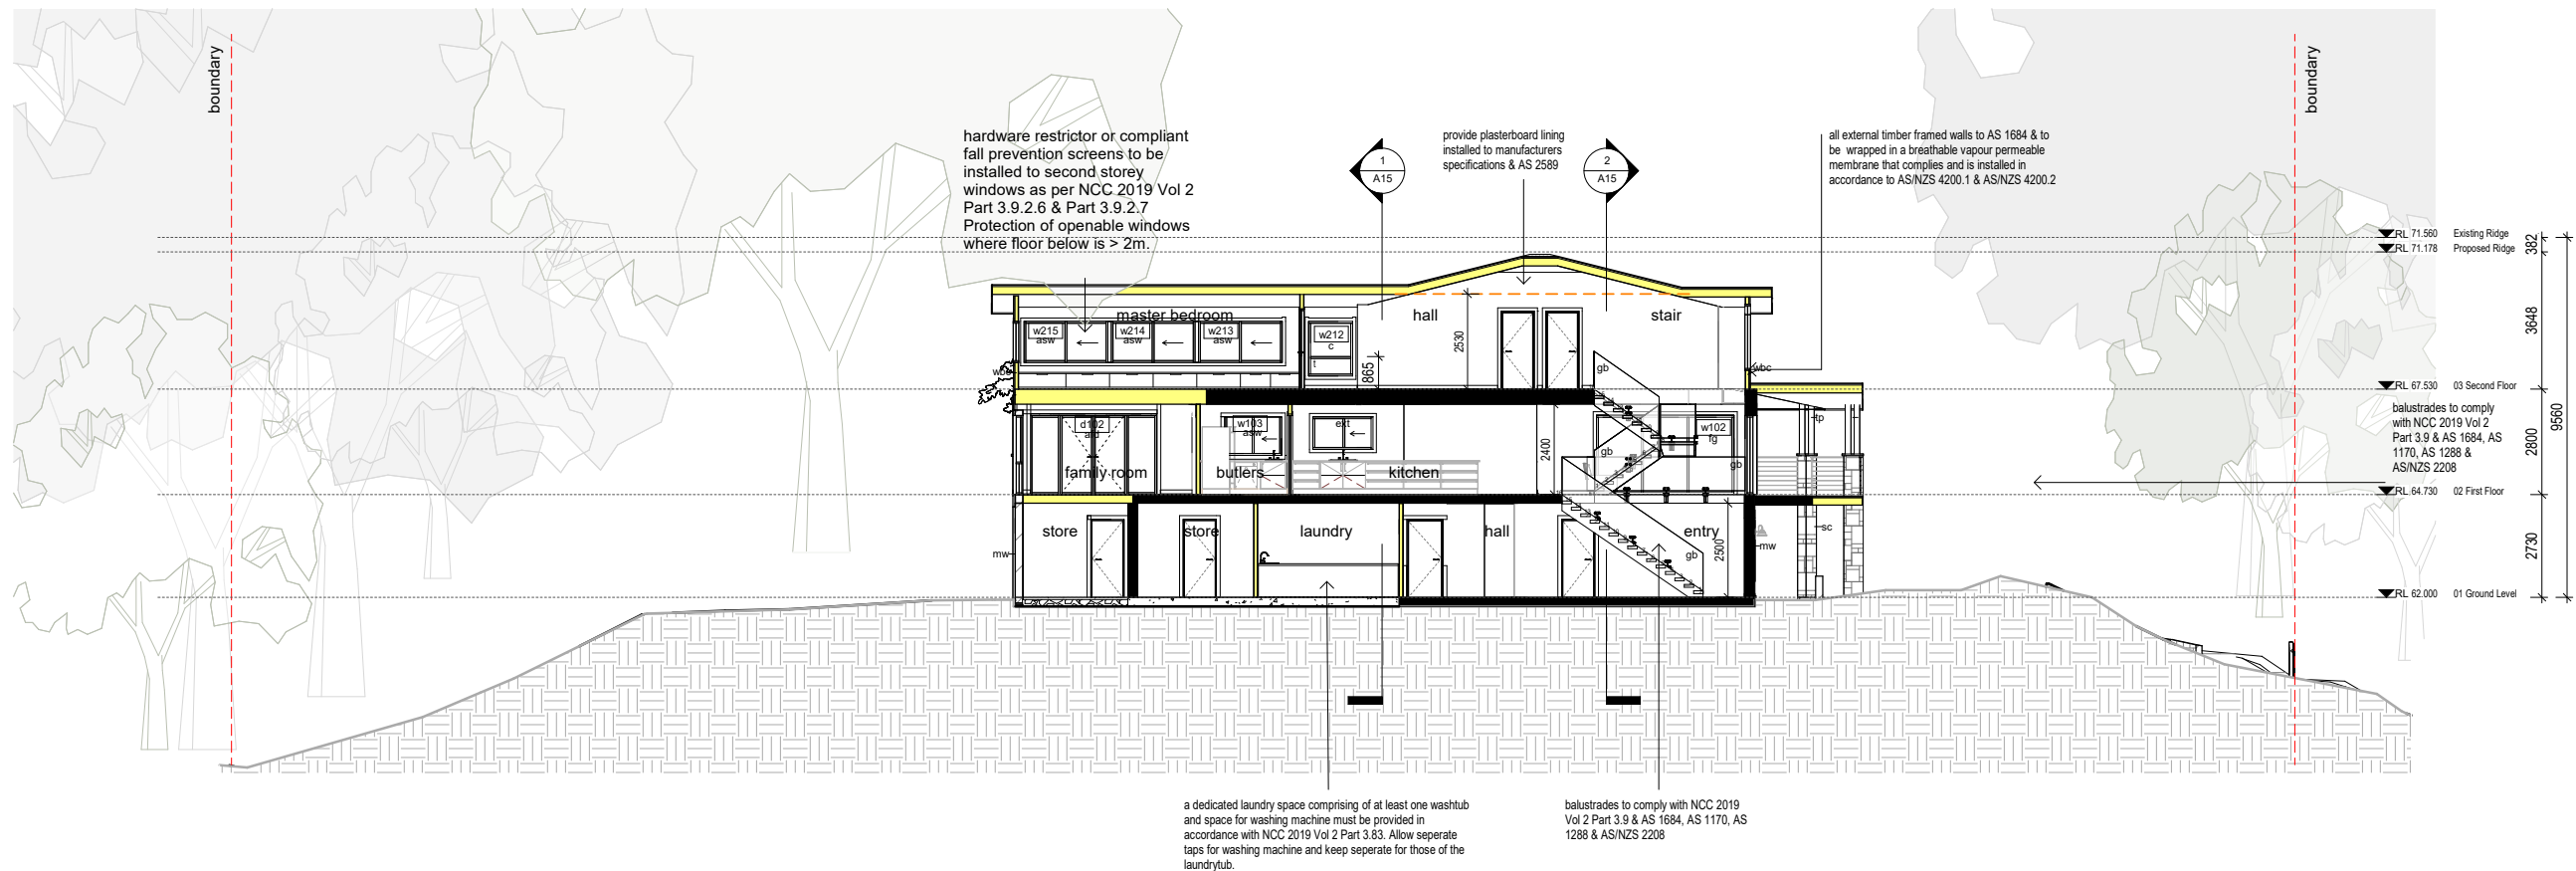

2 Long B-B
1 : 100

Rev	Description	By	Date
1	Client Revision		9/11/2021
2	Client Revision		23/11/2021
3	Client Revision		22/3/2022
4	For Issue		22/3/2022
5	Modification		27/3/2023
6	Client Revision		19/7/2023

Clareville House

DEVELOPMENT APPLICATION



29 Wandeen Road, Clareville

Lot 89 // DP 13760

for
Trish Quirk

Long Sections


Date	19/7/23	A16
Project no.	2013	
Drawn by:	VM	
Scale		1 : 100

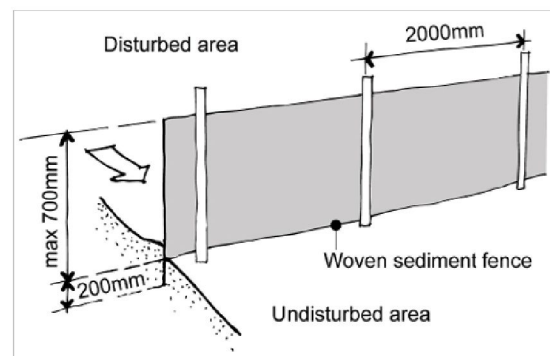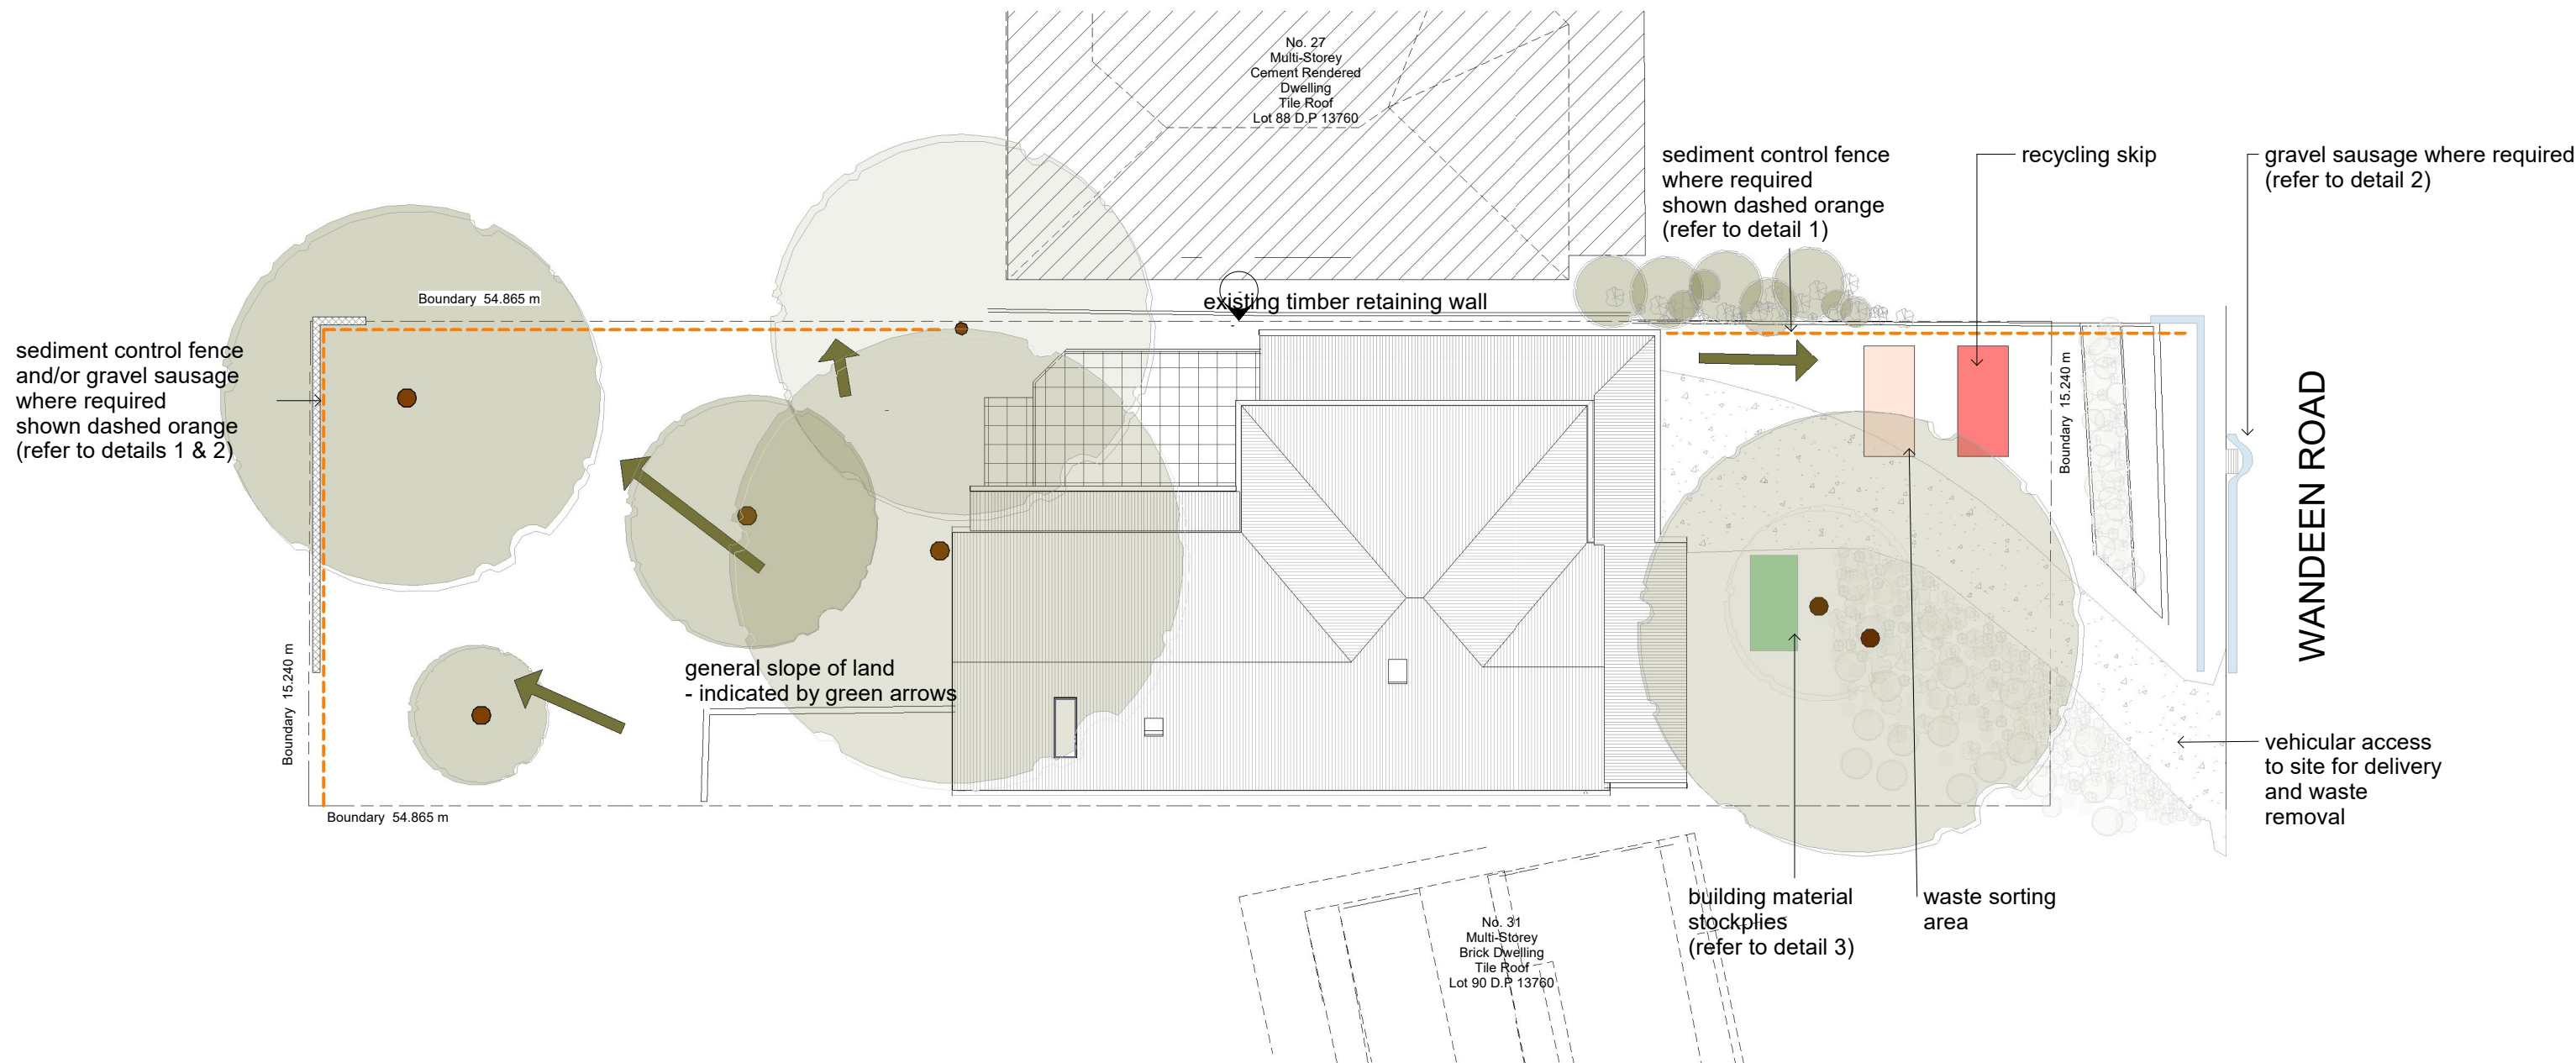


Detail 1 - Sediment Control Fence



Detail 2 - Gravel Sausage

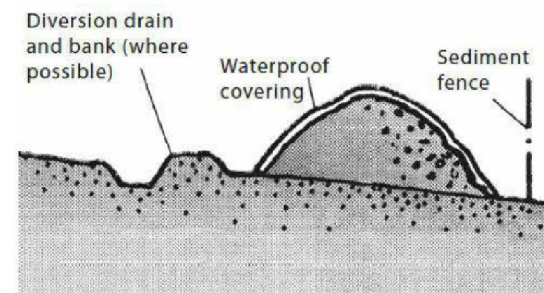


Detail 3 - Building Materials Stockpile

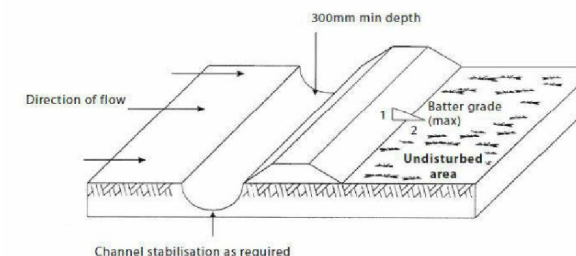


Detail 4 - Diversion Drain

Note:
Gravel sausage to be used if there is any evidence of untreated runoff entering nearby stormwater inlets during construction (refer to Detail 2)

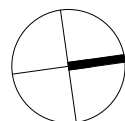


Rev	Description	By	Date
1	Client Revision		9/11/2021
2	Client Revision		23/11/2021
3	Client Revision		22/3/2022
4	For Issue		22/3/2022
5	Modification		27/3/2023
6	Client Revision		19/7/2023


Date	19/7/23	A17	
Project no.	2013		
Drawn by:	VM	Scale	1 : 100

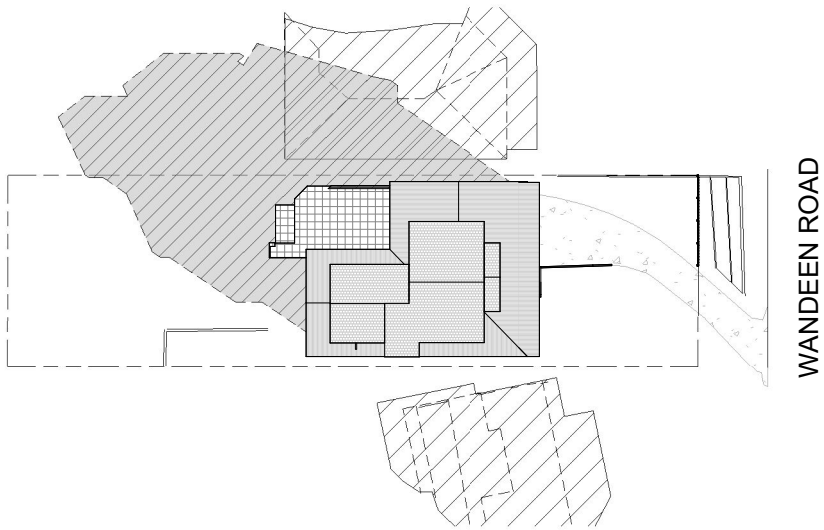


1 Winter Solstice_9am - Existing
1 : 300

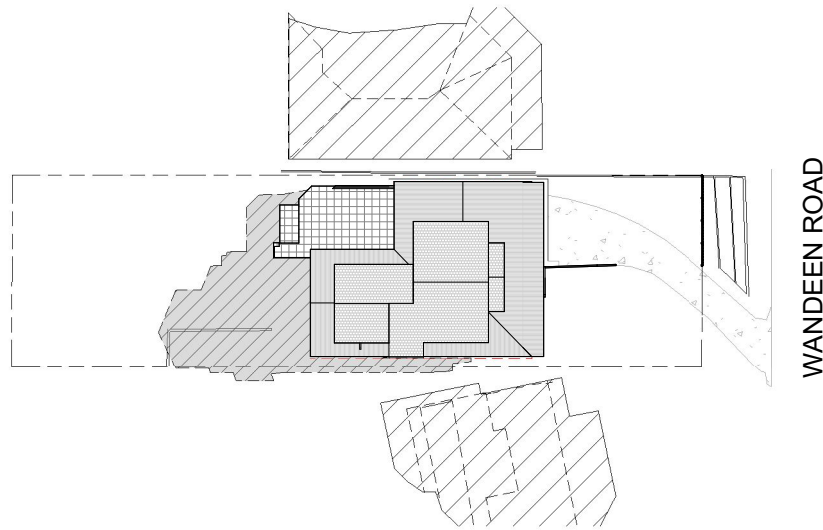


2 Winter Solstice_12pm - Existing
1 : 300

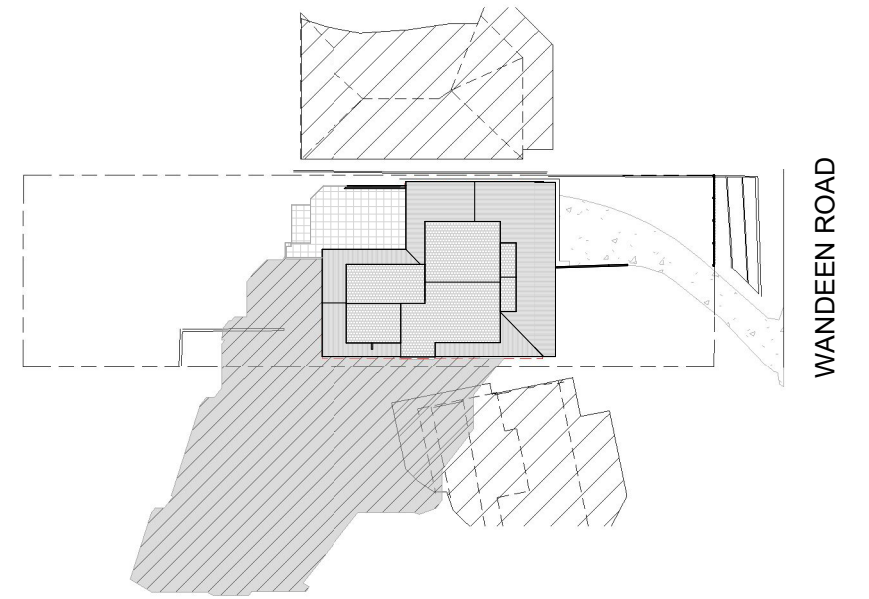


3 Winter Solstice_3pm - Existing
1 : 300

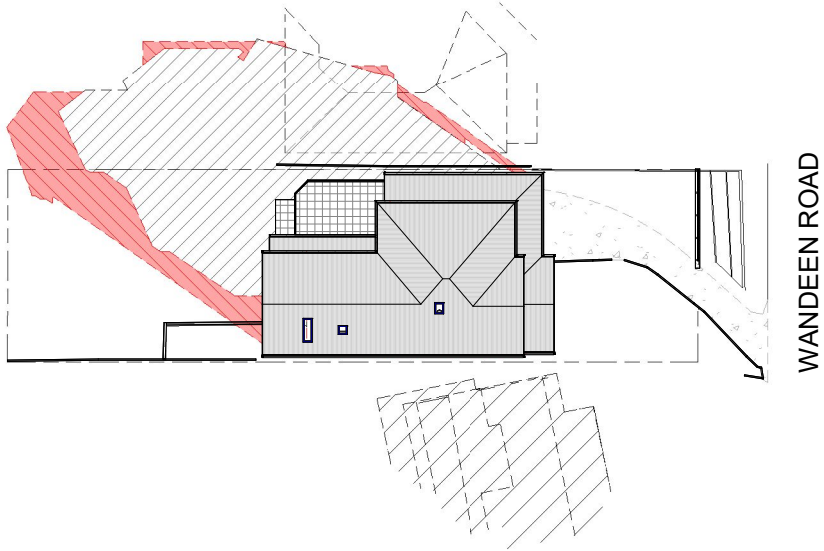

4 Winter Solstice_9am - Proposed
1 : 300

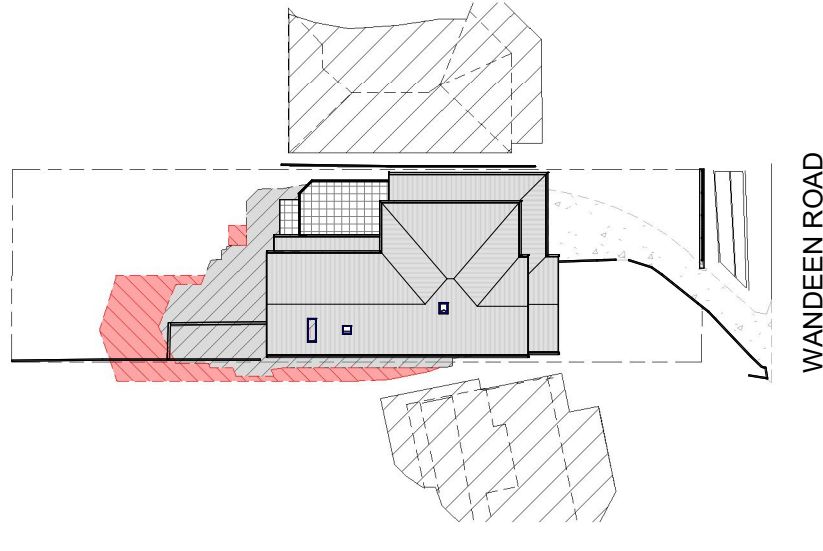

5 Winter Solstice_12pm - Proposed
1 : 300

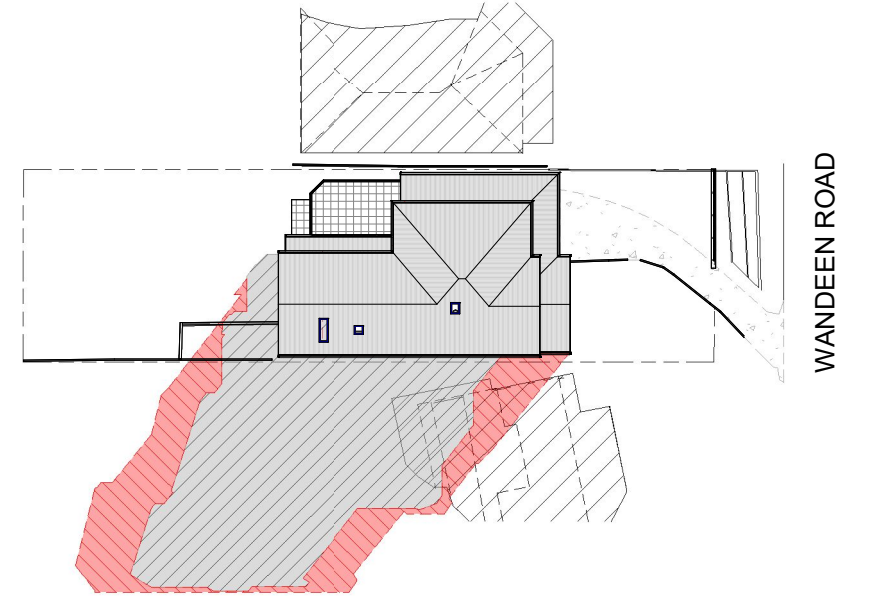


6 Winter Solstice_3pm - Proposed
1 : 300

Existing shadows
Proposed shadows



VANESSA MILES
DESIGN & DRAFT
41 York Terrace
Bilgola Plateau
NSW 2107
P 0421 161 020
E vanessajmiles@yahoo.co.uk

General notes:
The copyright of this design remains the property of Vanessa Miles Design & Draft. This design is not to be used, copied or reproduced without the authority of Vanessa Miles Design & Draft. Do not scale from drawings. Confirm dimensions on site prior to the commencement of works. Where a discrepancy arises, seek direction prior to proceeding with the works. This drawing is only to be used by the stated Client in the stated location for the purpose that it was created. Do not use this drawing for construction purposes unless designated.

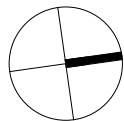


Rev	Description	By	Date
1	Client Revision		9/11/2021
2	Client Revision		23/11/2021
3	Client Revision		22/3/2022
4	For Issue		22/3/2022
5	Modification		27/3/2023
6	Client Revision		19/7/2023


Clareville House
DEVELOPMENT APPLICATION
29 Wandeem Road, Clareville
Lot 89 // DP 13760
for
Trish Quirk


Shadow Diagrams

Date	19/7/23	A18
Project no.	2013	
Drawn by:	VM	
	Scale	As indicated

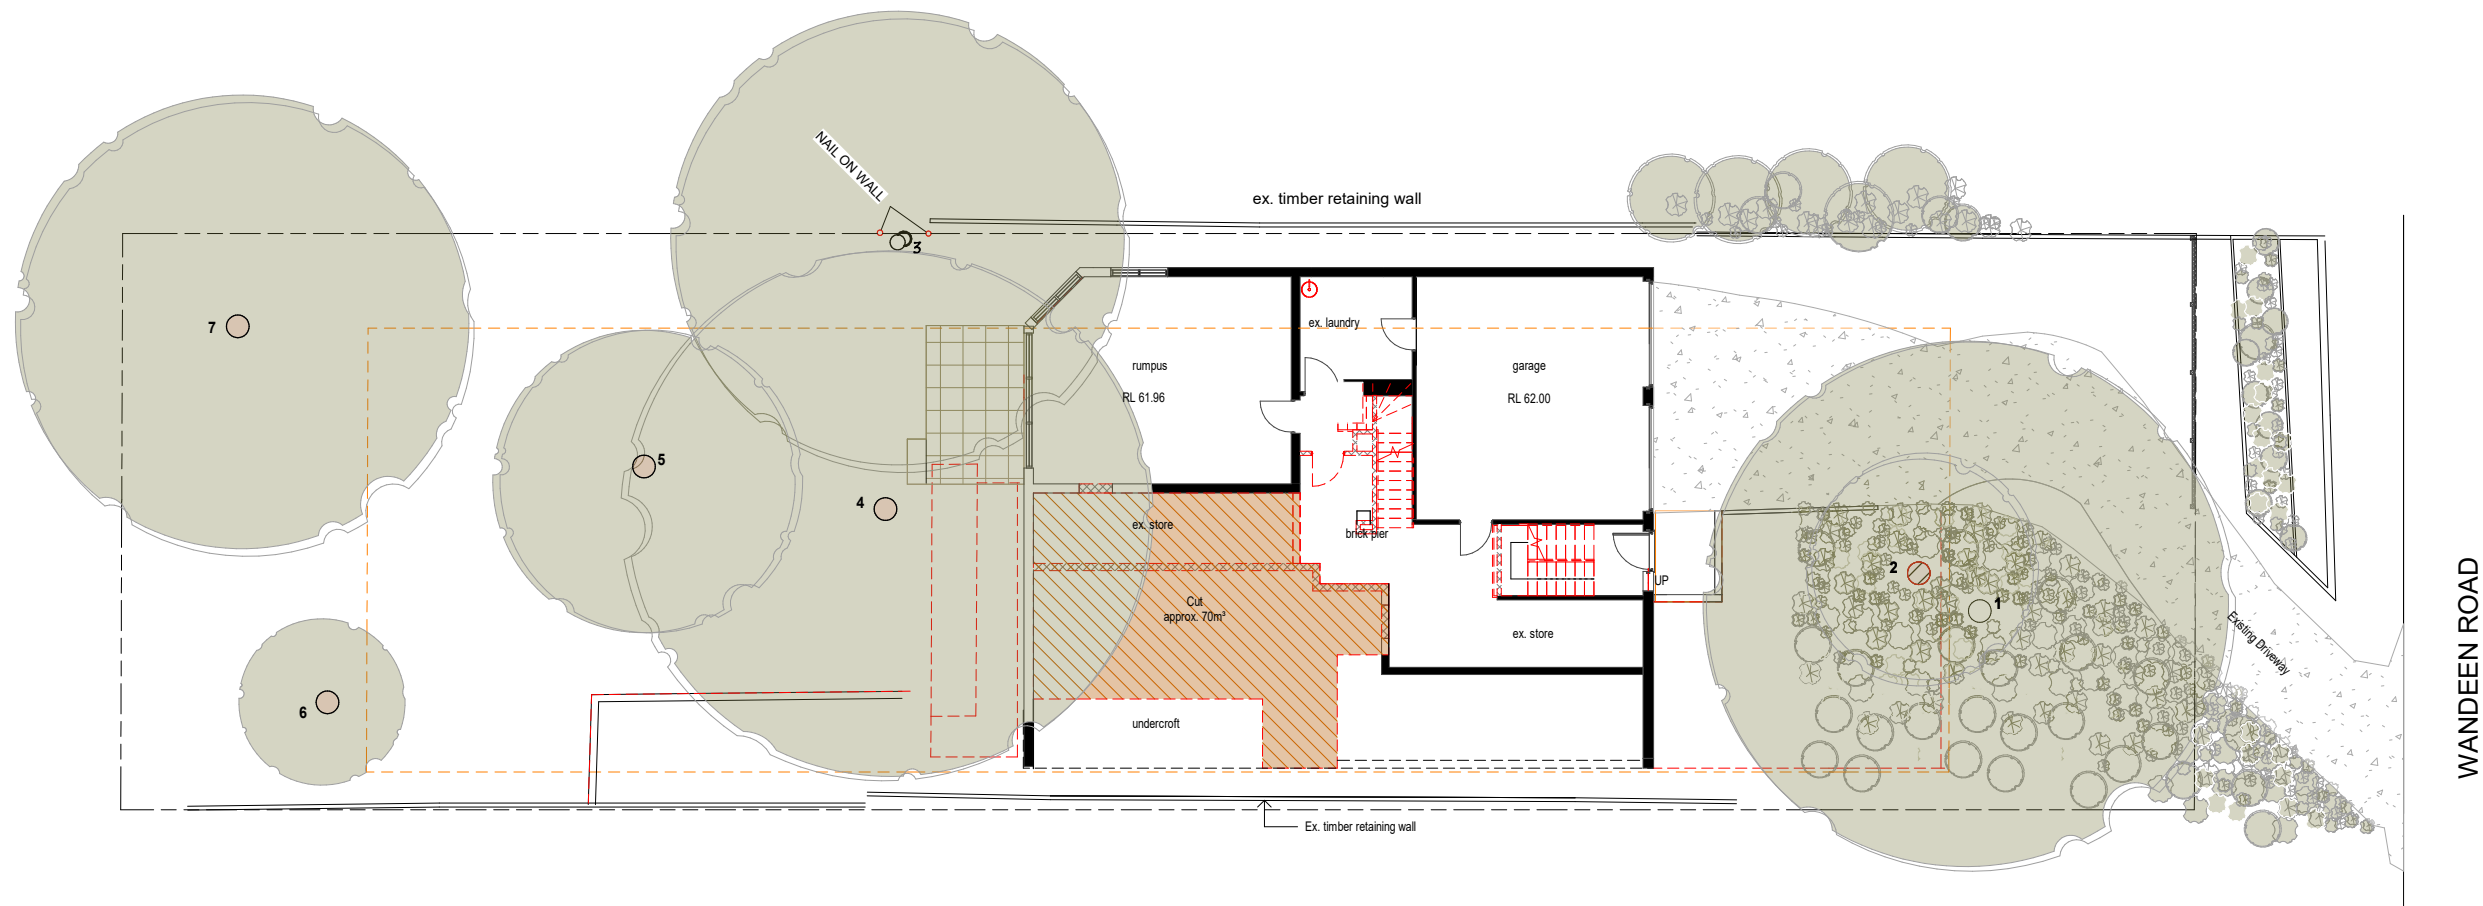

1 Cut & Fill Plan
1 : 100

 Cut total = approx. 70m³

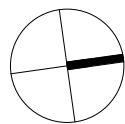


Rev	Description	By	Date
1	Client Revision		9/11/2021
2	Client Revision		23/11/2021
3	Client Revision		22/3/2022
4	For Issue		22/3/2022
5	Modification		27/3/2023
6	Client Revision		19/7/2023

Excavation & Fill Plan

Date	19/7/23	A19
Project no.	2013	
Drawn by:	Author	
	Scale	1 : 100


Second Floor

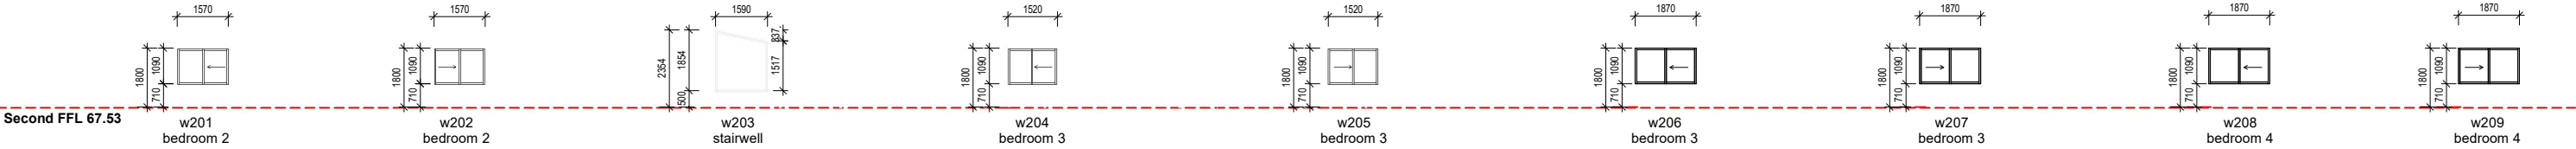


Second Floor



First Floor

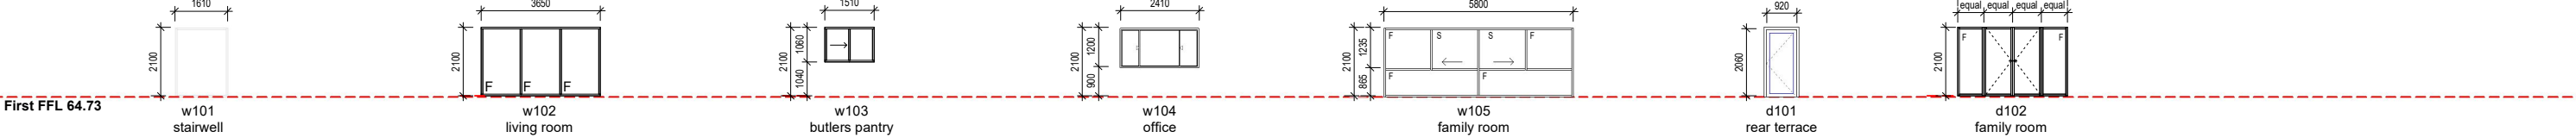

Ground Floor

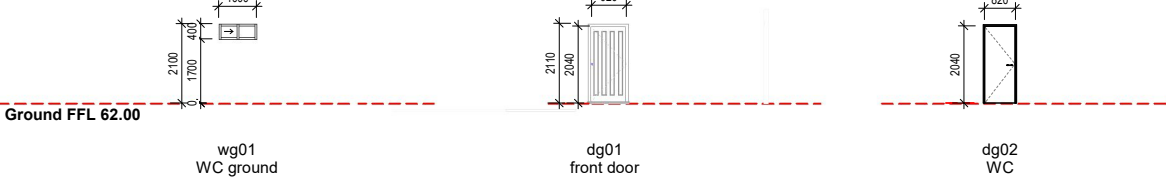

NOTES:

CHECK ALL DIMENSIONS ON SITE

DIMENSIONS ARE OPENING SIZES, & ARE FOR TENDERING PURPOSES ONLY

ALL WINDOWS & DOORS ARE VIEWED FROM THE OUTSIDE

Door Schedule						
Mark	Level	Orientation	Location	Height	Width	Comments
dg01	Ground	North	Entrance	2040	920	
dg02	Ground	West	WC	2040	820	
d101	First	East	Terrace	2060	920	
d102	First	West	Family Room	2100	3361	French door with sidelights

Window Schedule								
Mark	Level	Orientation	Location	Height	Width	Sill Height	Window Style	Comments
wg01	Ground	South	WC	400	1000	1700	Sliding	
w101	First	North	Stairwell	2100	1610	0	Fixed	
w102	First	West	Living Room	2100	3650	0	Fixed	COS
w103	First	West	Butlers Pantry	1060	1510	1040	Sliding	
w104	First	East	Office	1200	2410	900	Sliding	
w105	First	South	Family Room	2100	5800	0	Transom window	Compliant fall prevention screen
w201	Second	North	Bedroom 2	1090	1570	710	Sliding	Compliant fall prevention screen
w202	Second	North	Bedroom 2	1090	1570	710	Sliding	Compliant fall prevention screen
w203	Second	North	Stairwell	1854	1590	500	Fixed - Raked	
w204	Second	North	Bedroom 3	1090	1870	710	Sliding	Compliant fall prevention screen
w205	Second	North	Bedroom 3	1090	1870	710	Sliding	Compliant fall prevention screen
w206	Second	West	Bedroom 3	1090	1870	710	Sliding	Compliant hardware restrictor
w207	Second	West	Bedroom 3	1090	1870	710	Sliding	Compliant hardware restrictor
w208	Second	West	Bedroom 4	1090	1870	710	Sliding	Compliant hardware restrictor
w209	Second	West	Bedroom 4	1090	1870	710	Sliding	Compliant hardware restrictor
w210	Second	South	Bedroom 5	1090	1870	710	Sliding	Compliant fall prevention screen
w211	Second	South	Bedroom 5	1090	1870	710	Sliding	Compliant fall prevention screen
w212	Second	West	Hall	1450	1170	350	Casement with transom	Casement with child resistant release mechanism - transom min height 865mm from floor
w213	Second	West	Master Bedroom	1090	2230	710	Sliding	Compliant hardware restrictor
w214	Second	West	Master Bedroom	1090	2230	710	Sliding	Compliant hardware restrictor
w215	Second	West	Master Bedroom	1090	2230	710	Sliding	Compliant hardware restrictor
w216	Second	South	Master Bedroom	1090	1630	710	Sliding	Compliant fall prevention screen
w217	Second	South	Master Bedroom	1090	1630	710	Sliding	Compliant fall prevention screen
w218	Second	South	Master Ensuite	1774	1750	710	Double Hung - Raked	Compliant hardware restrictor
w219	Second	East	Bedroom 2 Ensuite	660	1270	1140	Sliding	Compliant hardware restrictor
wr01	Roof	East	Master Ensuite	780	1400		Fixed skylight	Velux FS-M08
wr02	Roof	East	Linen	780	780		Fixed skylight	Velux FS-M02
wr03	Roof	East	2nd Floor Bath	550	700		Fixed skylight	Velux FS-C01



VANESSA MILES
DESIGN & DRAFT
41 York Terrace
Bilgola Plateau
NSW 2107
P 0421 161 020
E vanessajmiles@yahoo.co.uk

General notes:
The copyright of this design remains the property of Vanessa Miles Design & Draft. This design is not to be used, copied or reproduced without the authority of Vanessa Miles Design & Draft. Do not scale from drawings. Confirm dimensions on site prior to the commencement of works. Where a discrepancy arises, seek direction prior to proceeding with the works. This drawing is only to be used by the stated Client in the stated location for the purpose that it was created. Do not use this drawing for construction purposes unless designated.

Rev	Description	By	Date
1	Client Revision		9/11/2021
2	Client Revision		23/11/2021
3	Client Revision		22/3/2022
4	For Issue		22/3/2022
5	Modification		27/3/2023
6	Client Revision		19/7/2023

Clareville House
DEVELOPMENT APPLICATION
29 Wandeen Road, Clareville

Lot 89 // DP 13760

for
Trish Quirk

Window & Door Schedule

Date	19/7/23	A20
Project no.	2013	
Drawn by:	Author	
	Scale	1 : 100



Weatherboard cladding - Dulux "Tranquil Retreat" or similar




Aluminium windows




Roof & gutters - Colorbond "Ironstone" (D)



Window and fascia trims - Dulux "White on White" or similar

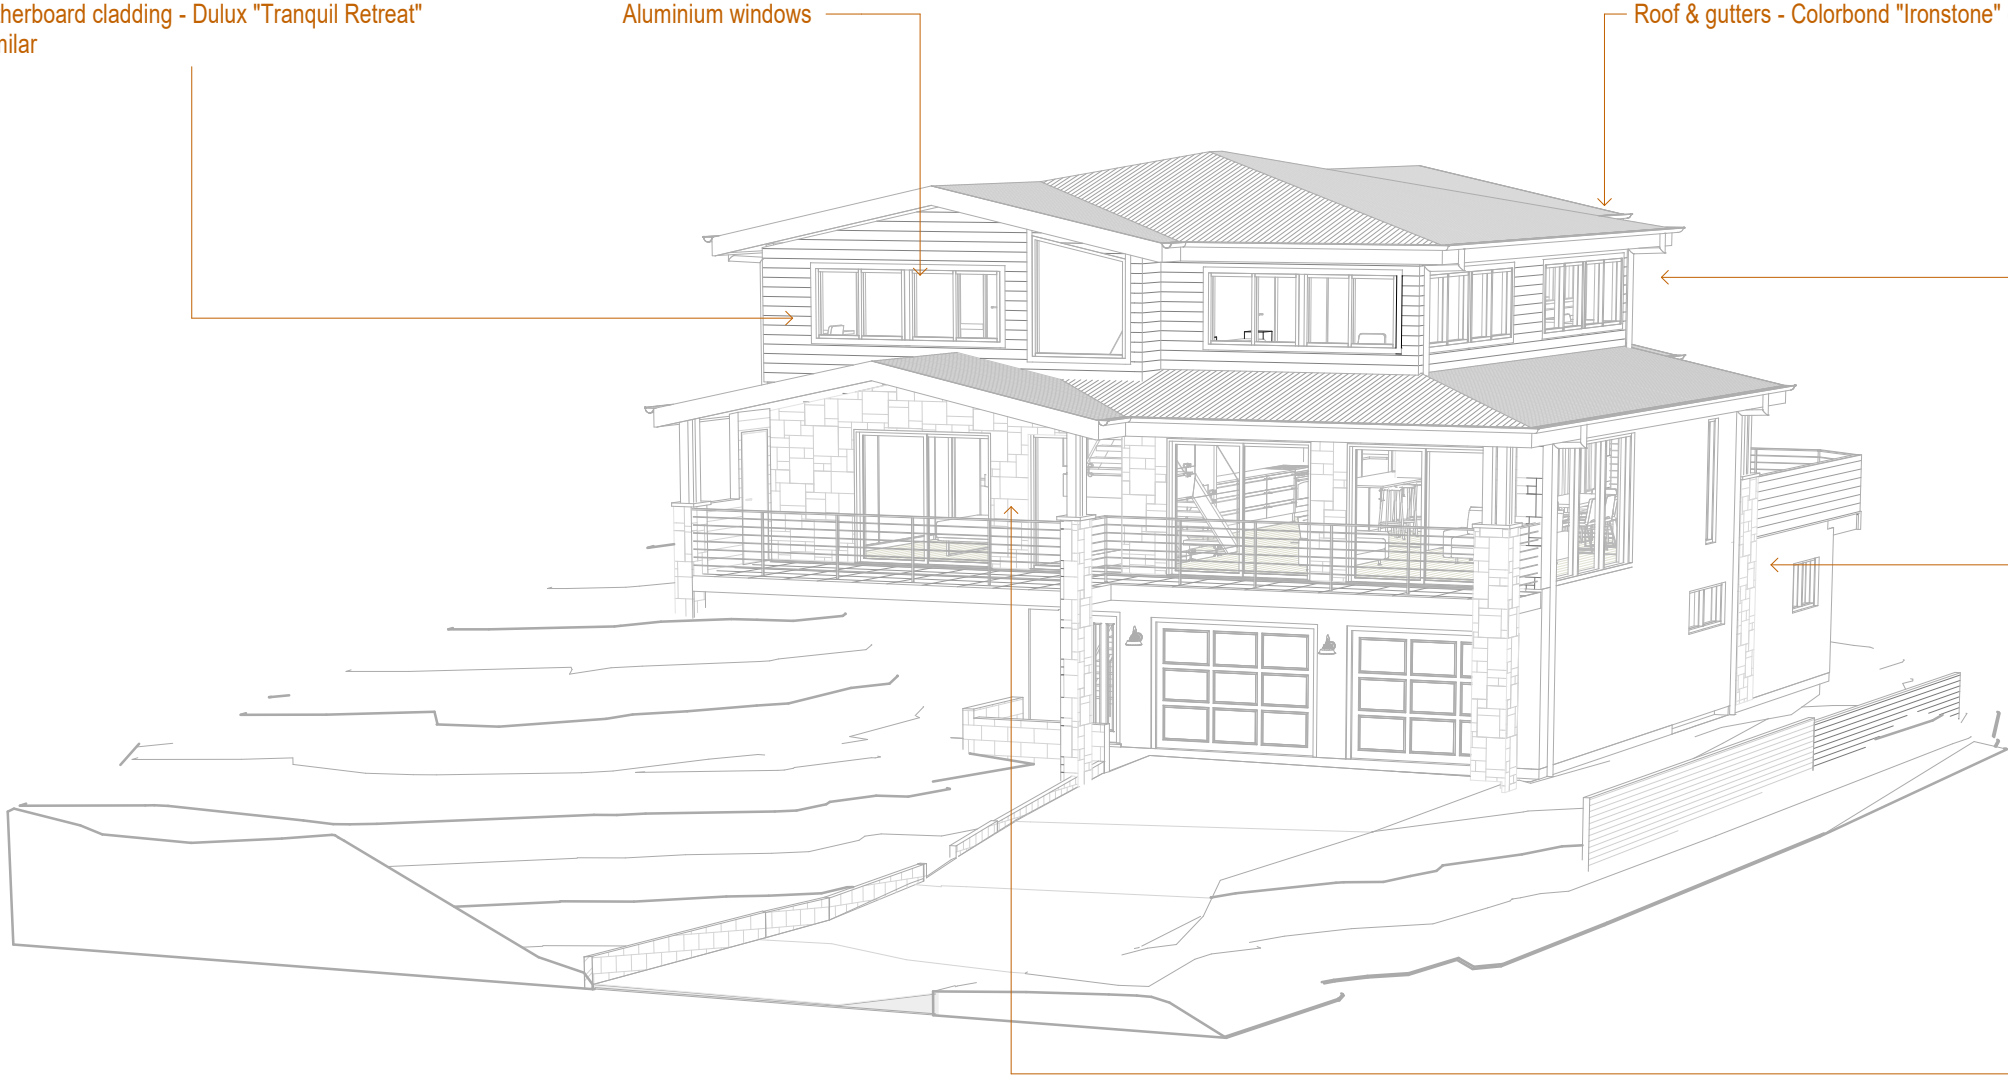

Rendered brick - Dulux "Tranquil Retreat" or similar

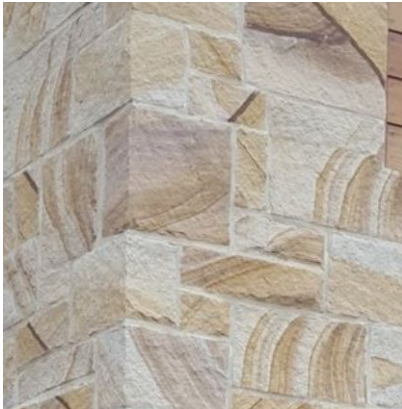

Sandstone cladding



VANESSA MILES
DESIGN & DRAFT
41 York Terrace
Bilgola Plateau
NSW 2107
P 0421 161 020
E vanessajmiles@yahoo.co.uk

General notes:
The copyright of this design remains the property of Vanessa Miles Design & Draft. This design is not to be used, copied or reproduced without the authority of Vanessa Miles Design & Draft. Do not scale from drawings. Confirm dimensions on site prior to the commencement of works. Where a discrepancy arises, seek direction prior to proceeding with the works. This drawing is only to be used by the stated Client in the stated location for the purpose that it was created. Do not use this drawing for construction purposes unless designated.

Rev	Description	By	Date
1	Client Revision		9/11/2021
2	Client Revision		23/11/2021
3	Client Revision		22/3/2022
4	For Issue		22/3/2022
5	Modification		27/3/2023
6	Client Revision		19/7/2023


Clareville House
DEVELOPMENT APPLICATION
29 Wandeen Road, Clareville

Lot 89 // DP 13760


for
Trish Quirk

Materials Schedule

Date	19/7/23	A21
Project no.	2013	
Drawn by:	Author	
	Scale	

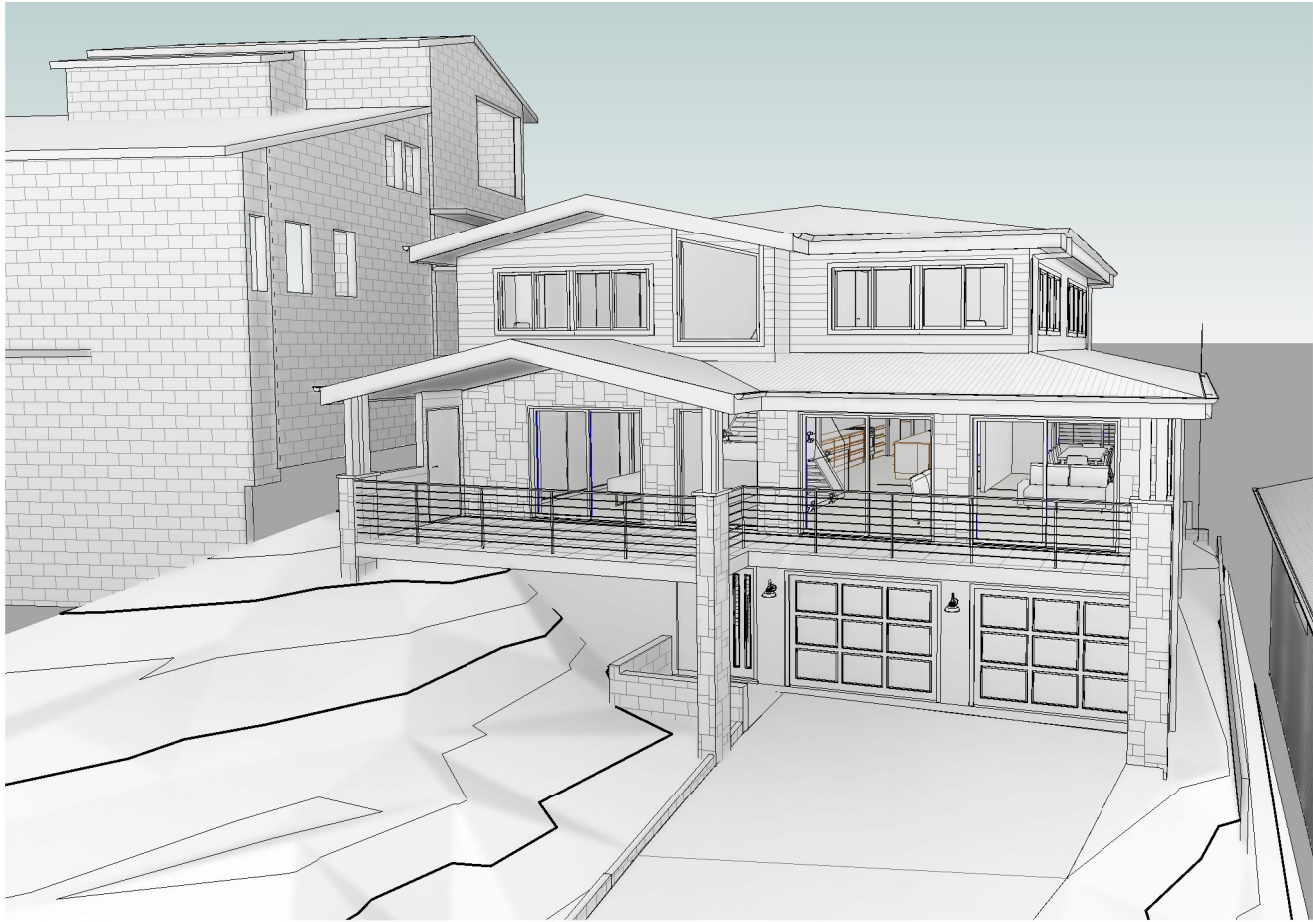

1 3D Perspective - Front Facade

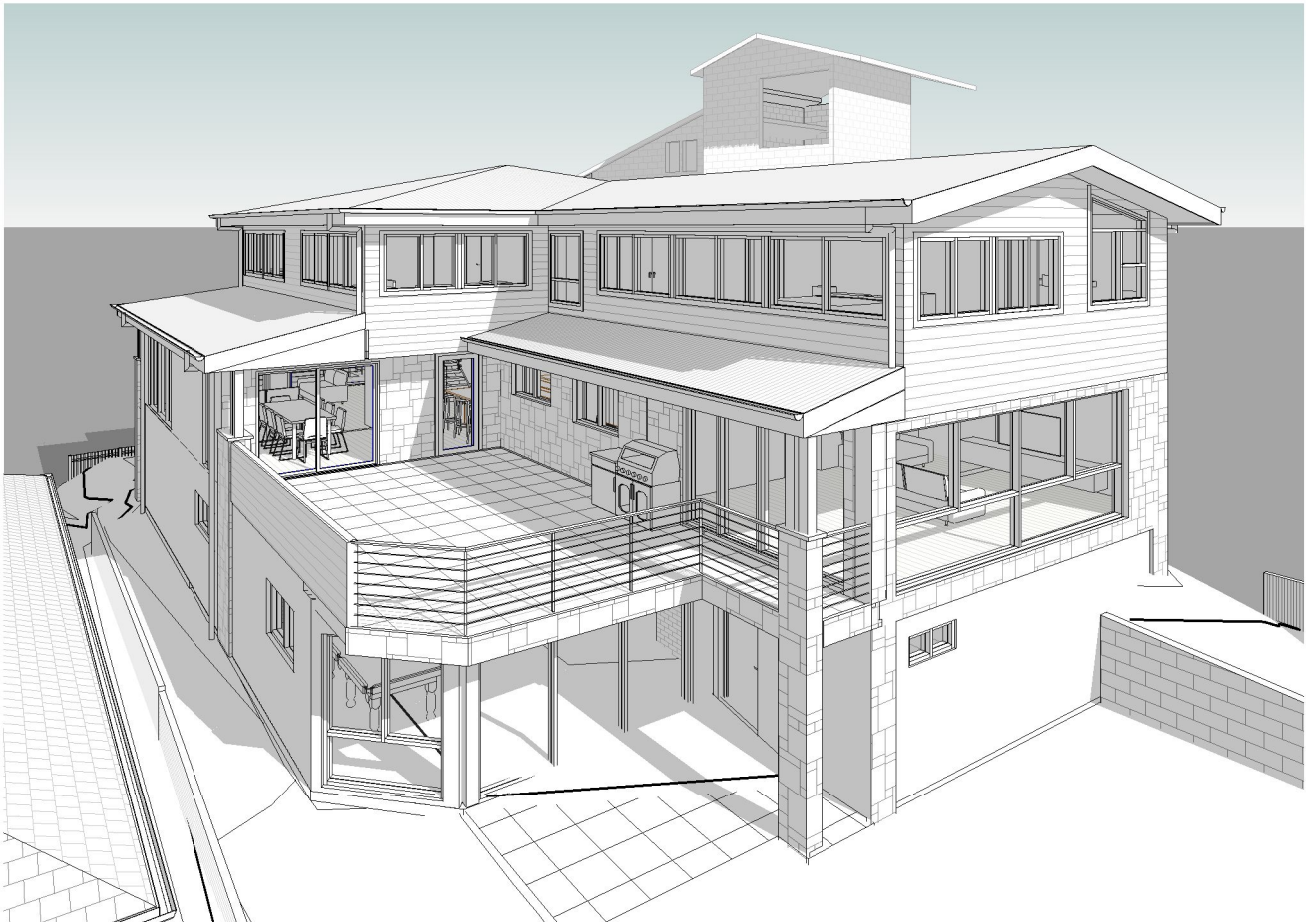

3 3D Perspective - South West



VANESSA MILES
DESIGN & DRAFT
41 York Terrace
Bilgola Plateau
NSW 2107
P 0421 161 020
E vanessajmiles@yahoo.co.uk

General notes:
The copyright of this design remains the property of Vanessa Miles Design & Draft. This design is not to be used, copied or reproduced without the authority of Vanessa Miles Design & Draft. Do not scale from drawings. Confirm dimensions on site prior to the commencement of works. Where a discrepancy arises, seek direction prior to proceeding with the works. This drawing is only to be used by the stated Client in the stated location for the purpose that it was created. Do not use this drawing for construction purposes unless designated.

Rev	Description	By	Date
1	Client Revision		9/11/2021
2	Client Revision		23/11/2021
3	Client Revision		22/3/2022
4	For Issue		22/3/2022
5	Modification		27/3/2023
6	Client Revision		19/7/2023

Clareville House
DEVELOPMENT APPLICATION
29 Wandeen Road, Clareville
Lot 89 // DP 13760
for
Trish Quirk

3D Perspectives

Date	19/7/23
Project no.	2013
Drawn by:	Author
	Scale

A22