




ANZ MANLY  
**SIGNAGE PACK**

STAGE	Visual Pack
VERSION	Revision A
DATE	02/07/21

**opalescent**

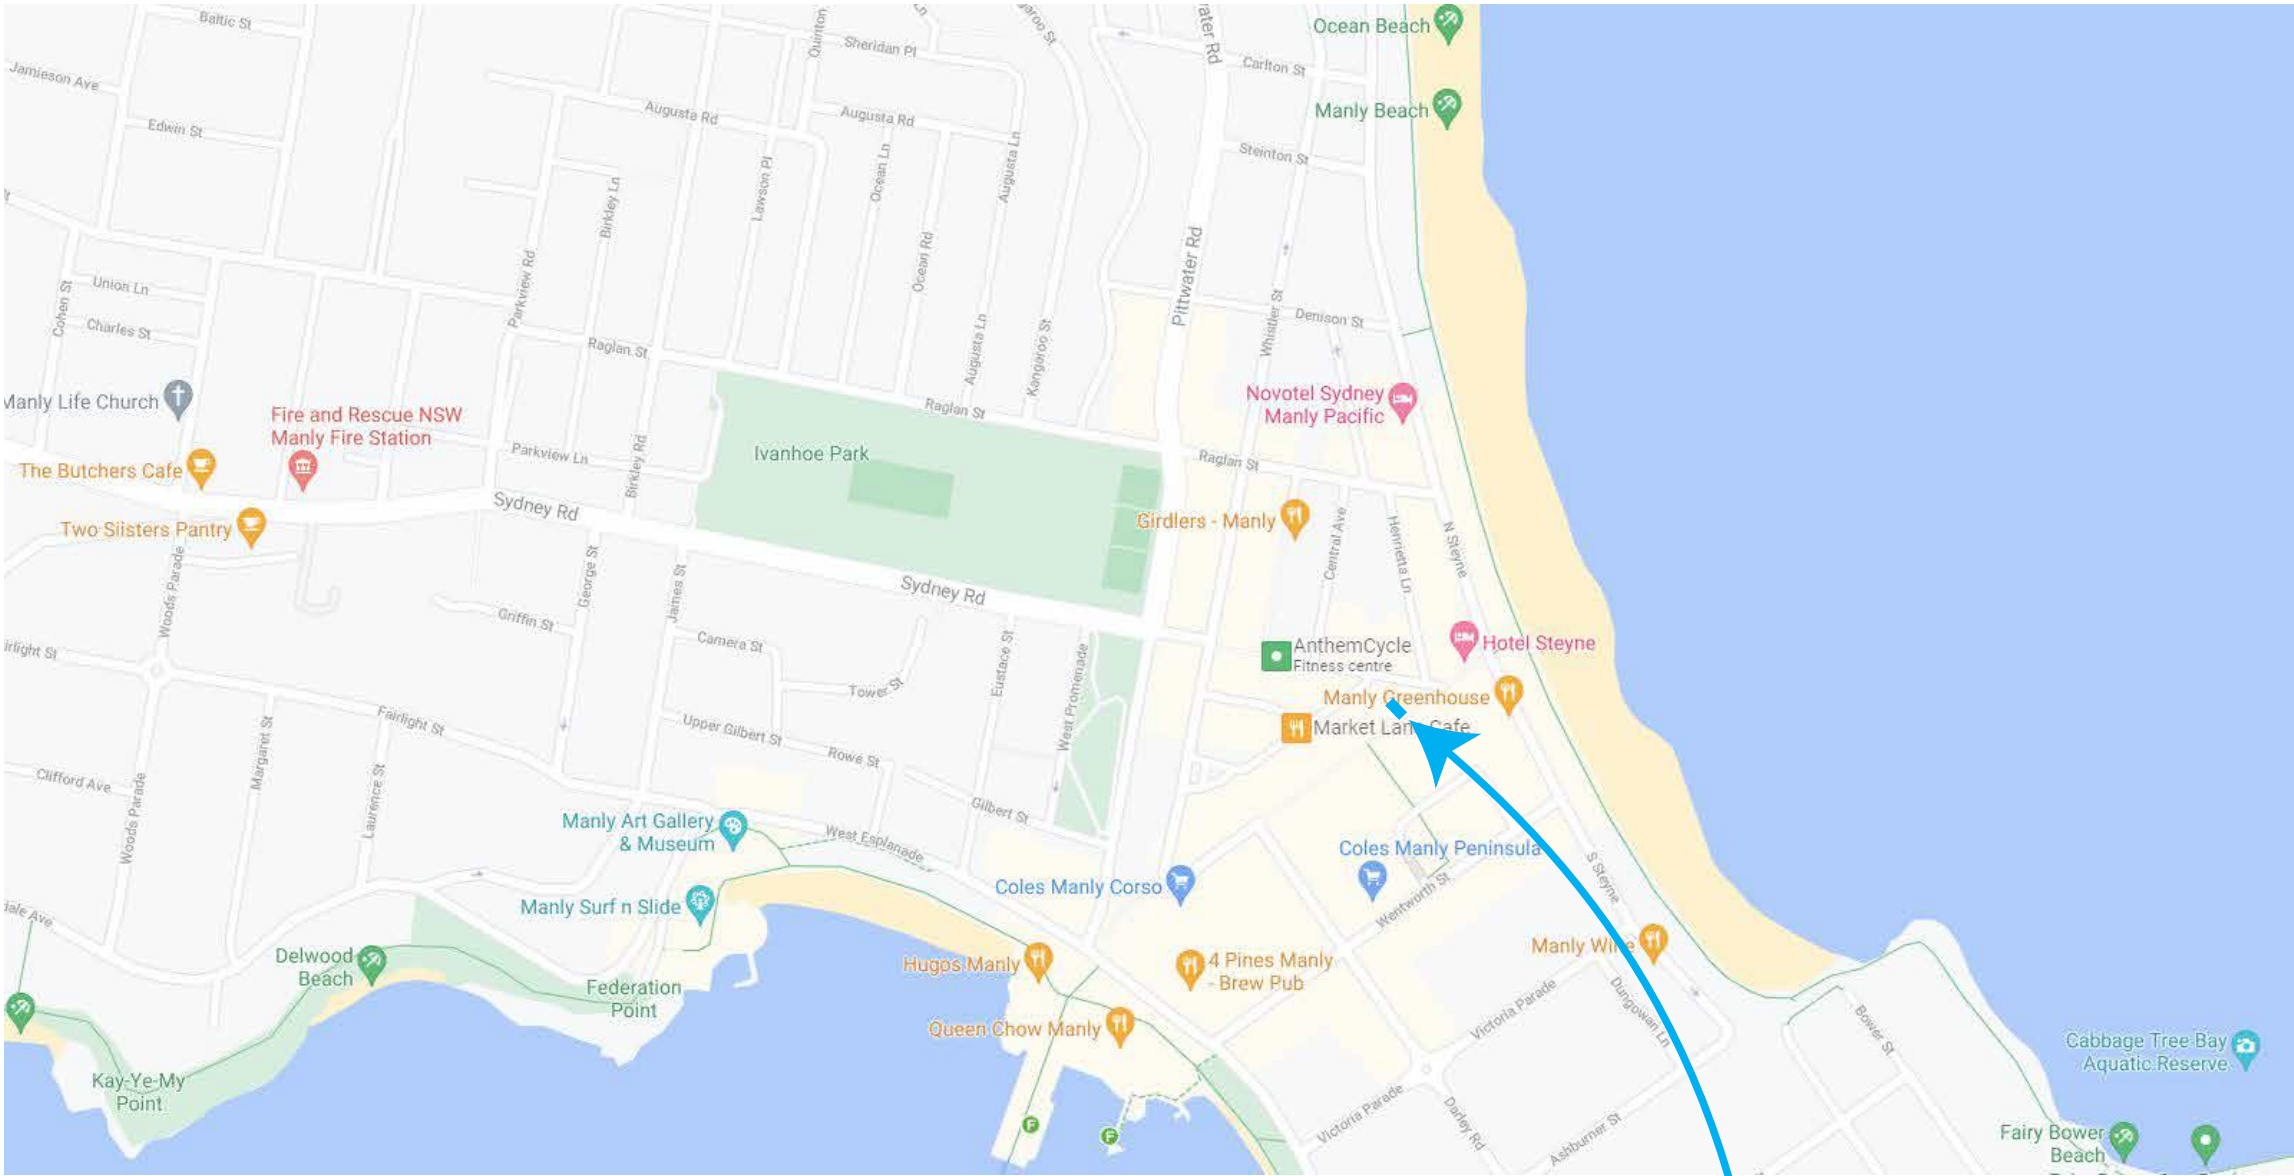

ANZ MANLY  
59 The Corso, Manly, NSW 2095

ITEM	SITE LOCATION
QUANTITY	N/A

This design/artwork is the property of Opalescent Group and is subject to recall. Reproduction in any material form is reserved under copyright law.

All dimensions in millimetres unless noted. Use figured dimensions in preference to scaling. Due to variations in printers and monitors the colours in this drawing are not an accurate representation of the final product.



Opalescent uses high-quality, HP eco-friendly printing technology - certified for low chemical emissions and indoor air quality.

REV	AMENDMENT	DATE	REV	AMENDMENT	DATE
A	PRELIMINARY	02/07/21			

CLIENT	ANZ	JOB# 19752
PROJECT	MANLY	
DRAWING	01	
CONTACT	----	
ADDRESS	59 The Corso, Manly, NSW 2095	
DRAWN BY	BS	





ITEM	EXISTING CONDITIONS
QUANTITY	N/A

This design/artwork is the property of Opalescent Group and is subject to recall. Reproduction in any material form is reserved under copyright law.

All dimensions in millimetres unless noted. Use figured dimensions in preference to scaling. Due to variations in printers and monitors the colours in this drawing are not an accurate representation of the final product.




Opalescent uses high-quality, HP eco-friendly printing technology - certified for low chemical emissions and indoor air quality.

REV	AMENDMENT	DATE	REV	AMENDMENT	DATE
A	PRELIMINARY	02/07/21			

CLIENT	ANZ	JOB# 19752
PROJECT	MANLY	
DRAWING	01	
CONTACT	----	
ADDRESS	59 The Corso, Manly, NSW 2095	
DRAWN BY	BS	

opalescent

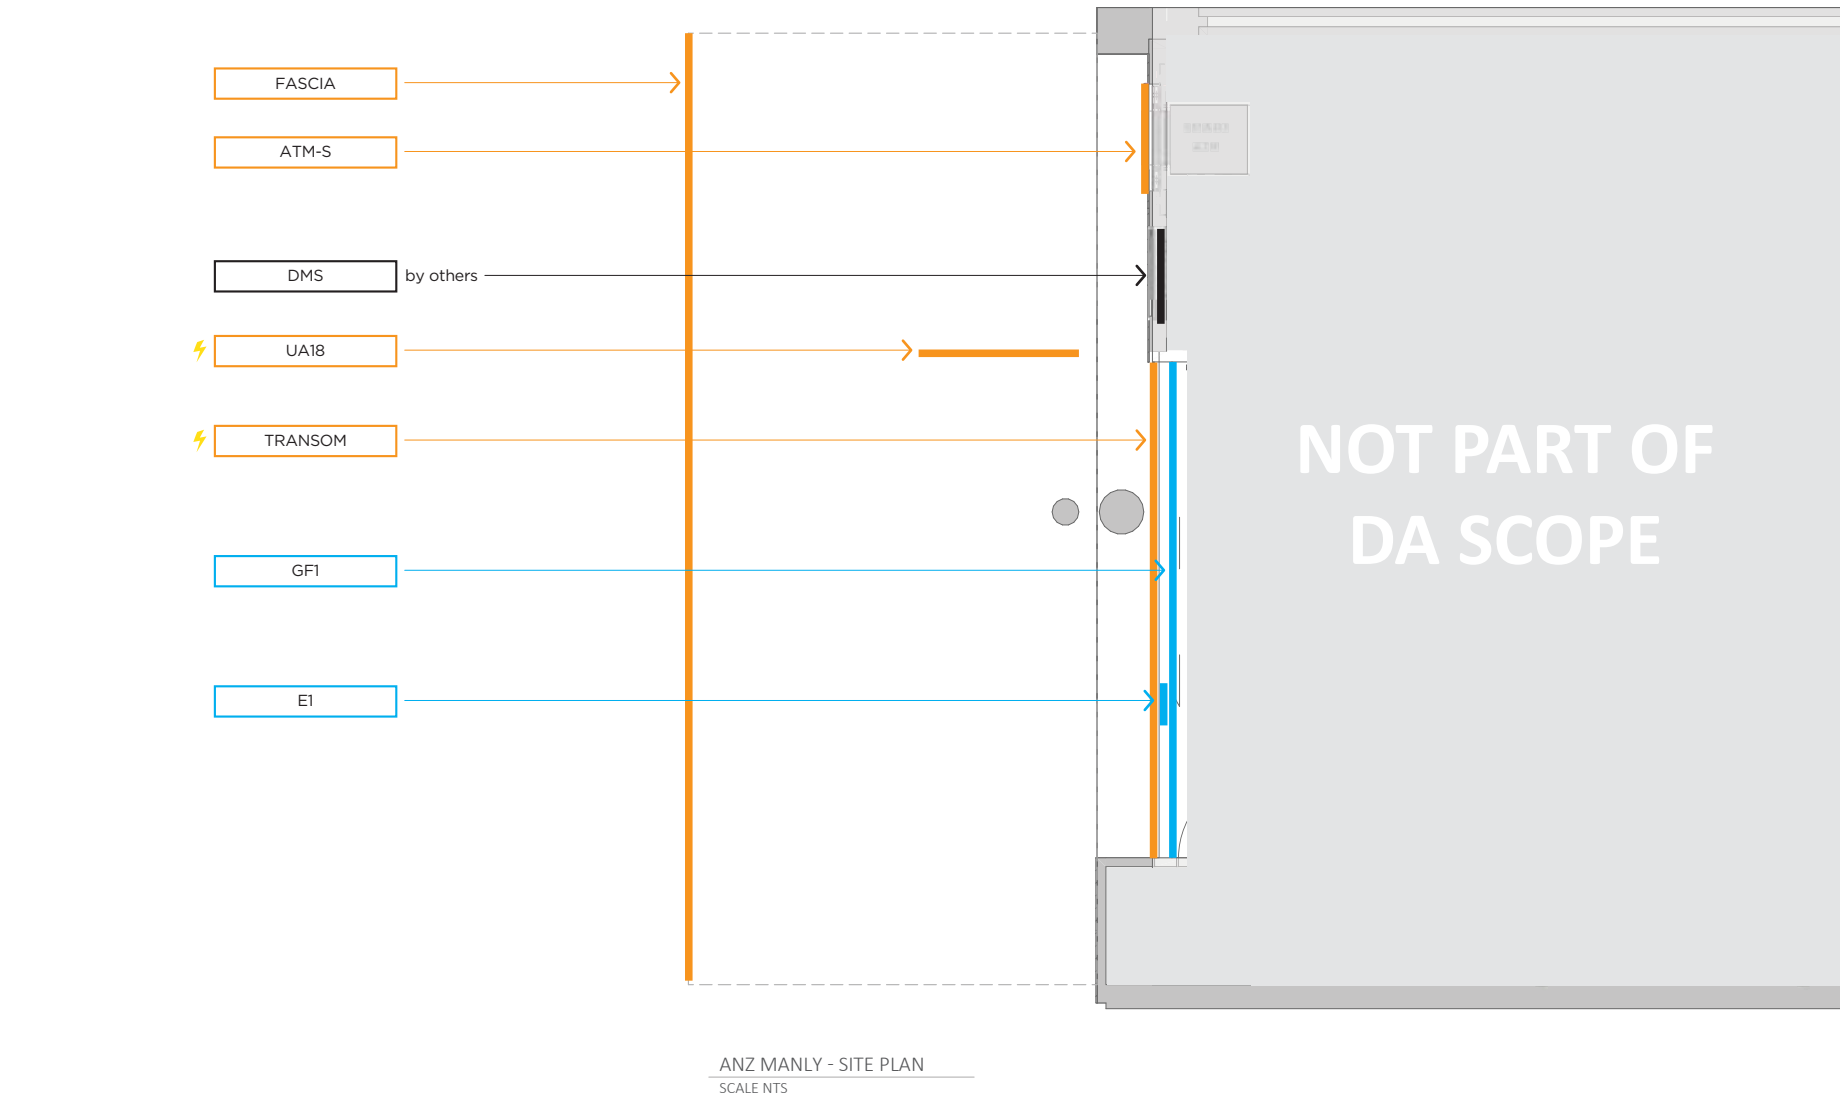

ITEM	SITE PLAN
QUANTITY	N/A

This design/artwork is the property of Opalescent Group and is subject to recall. Reproduction in any material form is reserved under copyright law.

All dimensions in millimetres unless noted. Use figured dimensions in preference to scaling. Due to variations in printers and monitors the colours in this drawing are not an accurate representation of the final product.



Opalescent uses high-quality, HP eco-friendly printing technology - certified for low chemical emissions and indoor air quality.

REV	AMENDMENT	DATE	REV	AMENDMENT	DATE
A	PRELIMINARY	02/07/21			

SIGNAGE	CODE	DESCRIPTION	INSTRUCTIONS	⚡ M²	M²	ADDRESS
	UA-18	Under Awning Sign 1800mmW (illuminated)	NEW fabricated illuminated Under Awning Sign (fixing to awning TBC).	0.08	0.65	ANZ MANLY  59 THE CORSO, MANLY, NSW 2095
	TRANSOM	Transom (illuminated brand)	NEW transom to be applied to external structure (support and fixing method TBC).	0.13	2.8	
	FASCIA	Fascia (non-illuminated brand)	NEW fascia to be applied to external awning structure (support and fixing method TBC).	n/a	6.16	
	ATM SURROUND	Smart ATM surroudn (non-illuminated)	NEW ATM Surround to be fixed to existing substrate	n/a	1.9	
GENERAL WORKS	E1	Branch Trading Hours	Print applied to inside of glazing.			
	GF1	Safety Strip	Digital print of continuous brand applied to rear of window glazing.			
	DIGITAL SCREEN	75" Digital Media Screen	Work to be completed by others			

CLIENT ANZ JOB# 19752  
PROJECT MANLY  
DRAWING 01  
CONTACT ----  
ADDRESS 59 The Corso, Manly, NSW 2095  
DRAWN BY BS

opalescent



EXTERNAL ELEVATION - SHOPFRONT  
SCALE 1:50

ITEM	EXTERNAL ELEVATIONS
QUANTITY	N/A

This design/artwork is the property of Opalescent Group and is subject to recall. Reproduction in any material form is reserved under copyright law.

All dimensions in millimetres unless noted. Use figured dimensions in preference to scaling. Due to variations in printers and monitors the colours in this drawing are not an accurate representation of the final product.




Opalescent uses high-quality, HP eco-friendly printing technology - certified for low chemical emissions and indoor air quality.


REV	AMENDMENT	DATE	REV	AMENDMENT	DATE
A	PRELIMINARY	02/07/21			

CLIENT	ANZ	JOB# 19752
PROJECT	MANLY	
DRAWING	01	
CONTACT	----	
ADDRESS	59 The Corso, Manly, NSW 2095	
DRAWN BY	BS	



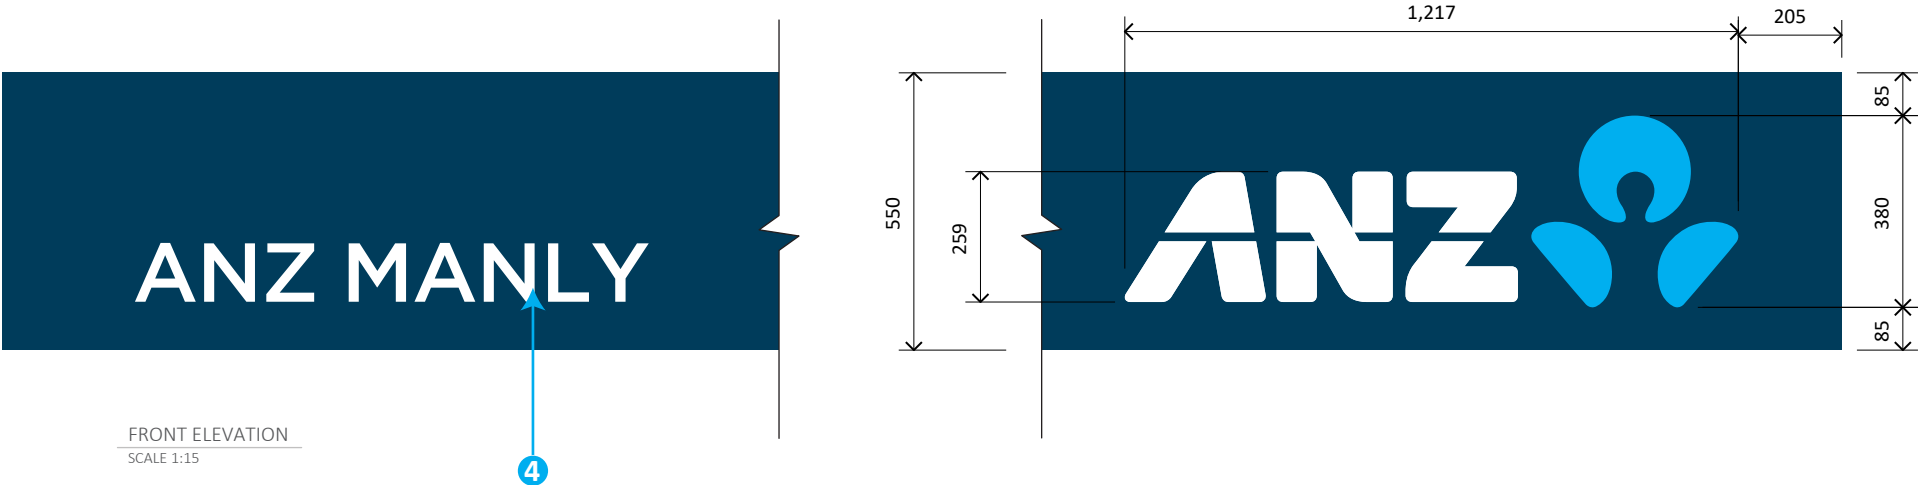

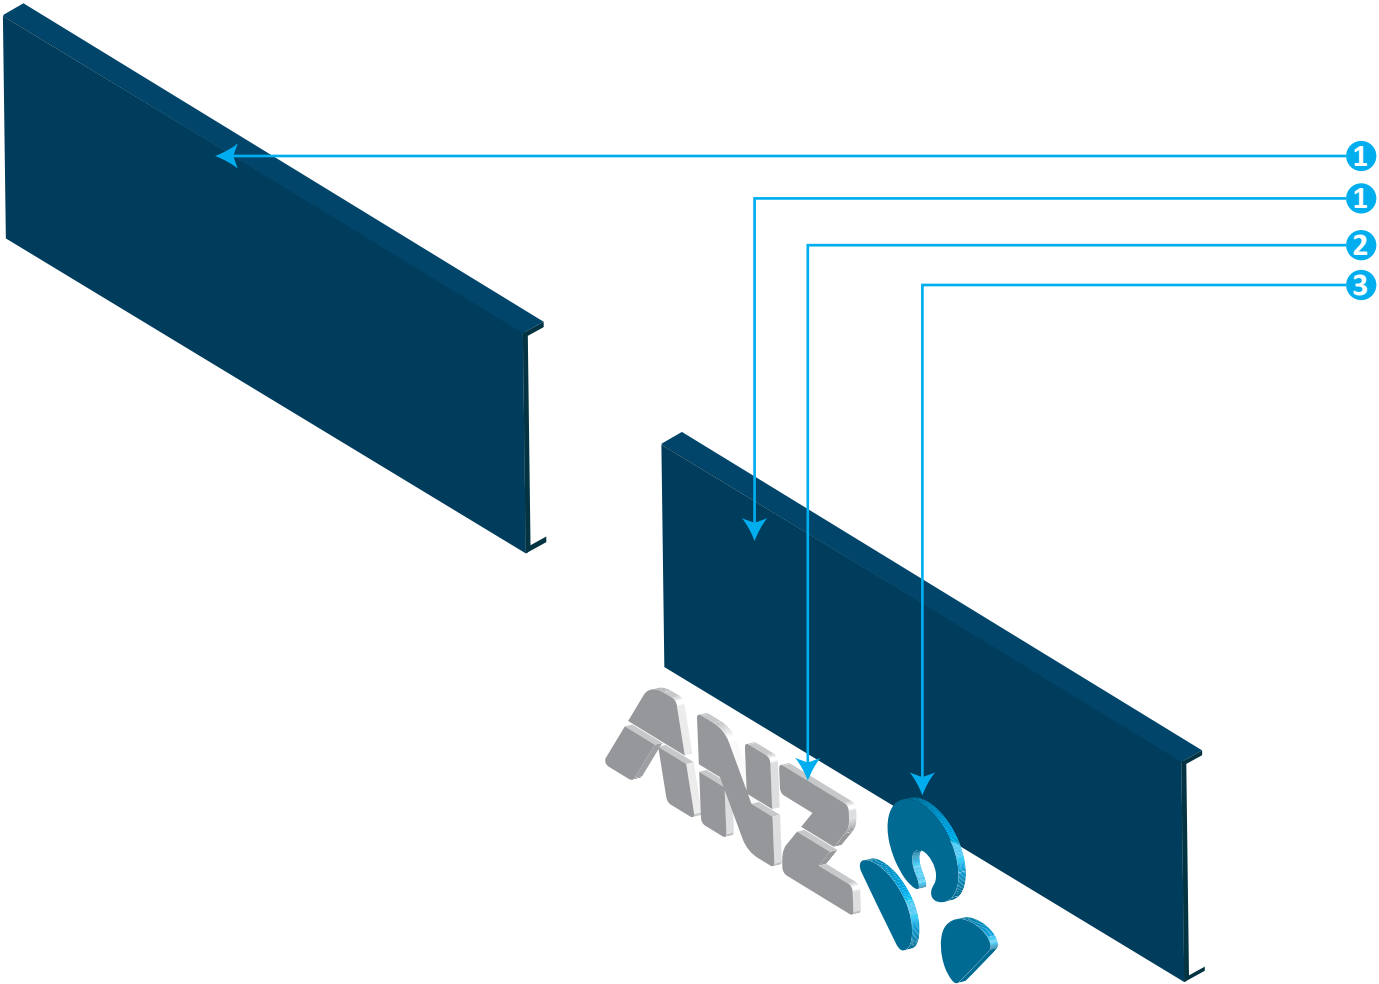


FRONT ELEVATION  
SCALE 1:15



EXPLODED VIEW

ITEM	FASCIA
QUANTITY -	
COLOURS	
 PANTONE 302C Matte finish	 2 PACK PAINT Glacier White Matte
	 2 PACK PAINT ANZ Ocean Blue Matte

- DESCRIPTION**
- 1 Deep current cladding panel from 3mm aluminium router cut and folded. Panel to match Pantone 302C matte finish. CSK mechanical fixing back to existing substrate.
  - 2 3mm profile cut flat aluminium panel adhered direct back to deep current cladding panels. 2 pac painted Matte Glacier White.
  - 3 3mm profile cut lotus flat aluminium panel adhered direct back to deep current cladding panels. 2 pac painted Matte ANZ Ocean Blue.
  - 4 3mm profile cut flat aluminium panel adhered direct back to deep current cladding panels. 2 pac painted Matte Glacier White.

This design/artwork is the property of Opalescent Group and is subject to recall. Reproduction in any material form is reserved under copyright law.

All dimensions in millimetres unless noted. Use figured dimensions in preference to scaling. Due to variations in printers and monitors the colours in this drawing are not an accurate representation of the final product.




Opalescent uses high-quality, HP eco-friendly printing technology - certified for low chemical emissions and indoor air quality.

REV	AMENDMENT	DATE	REV	AMENDMENT	DATE
A	PRELIMINARY	02/07/21			


CLIENT	ANZ	JOB# 19752
PROJECT	MANLY	
DRAWING	01	
CONTACT	----	
ADDRESS	59 The Corso, Manly, NSW 2095	
DRAWN BY	BS	

opalescent




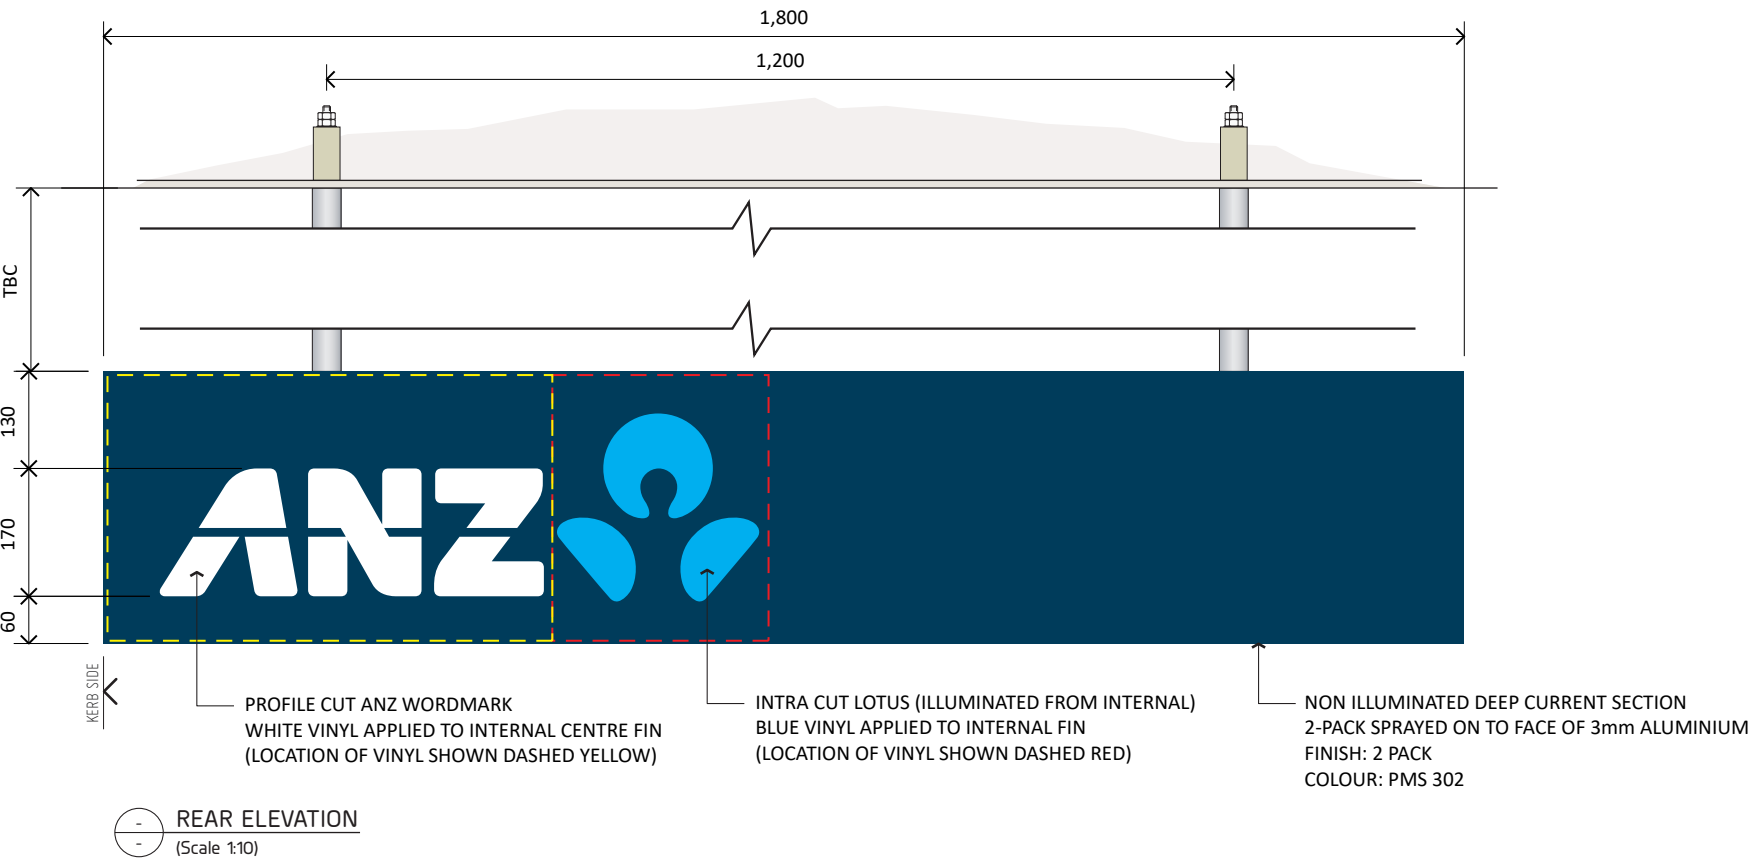


REAR ELEVATION  
(Scale 1:10)

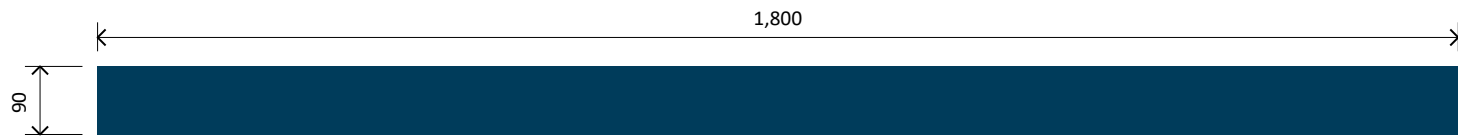

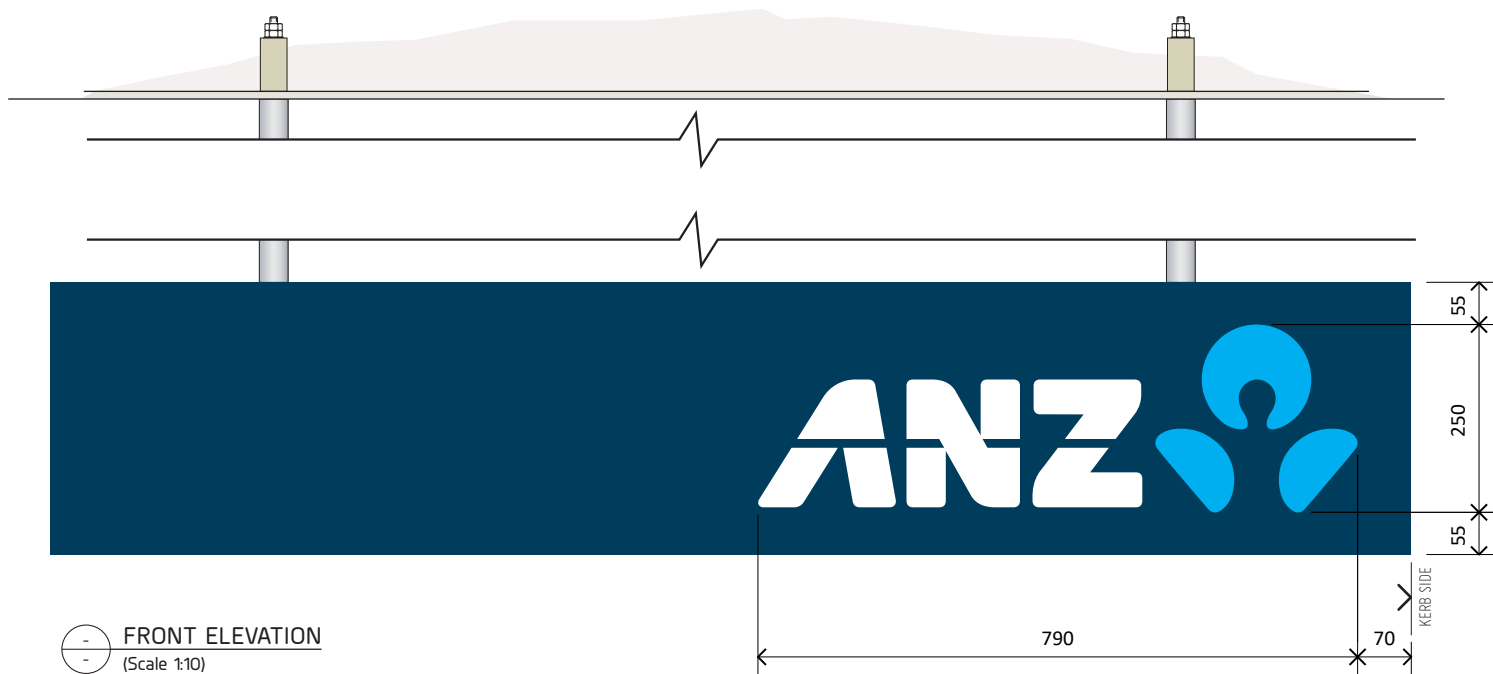


PLAN  
(Scale 1:10)

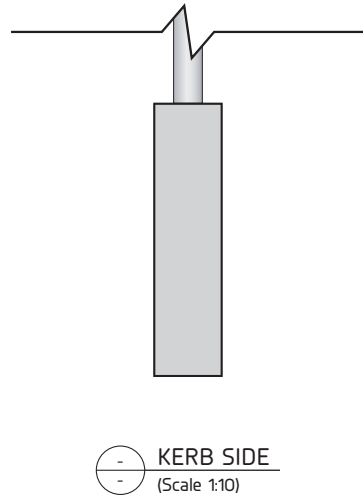

FRONT ELEVATION  
(Scale 1:10)



KERB SIDE  
(Scale 1:10)

ITEM	UNDER AWNING SIGN		
QUANTITY	-		
COLOURS			
			
PANTONE 302C Matte finish	2 PACK PAINT Glacier White Matte	2 PACK PAINT ANZ Ocean Blue Matte	

- DESCRIPTION**
- 3mm aluminium with intracut logo. 2 pack painted to match Pantone 302C matte finish.
  - Internal illumination on to central 3mm aluminium panel. Panel to be painted in locations shown dashed yellow and red for logo graphics.
  - Sign to be suspended off all thread rod that is concealed within CHS aluminium tube and fixed internally.

This design/artwork is the property of Opalescent Group and is subject to recall. Reproduction in any material form is reserved under copyright law.

All dimensions in millimetres unless noted. Use figured dimensions in preference to scaling. Due to variations in printers and monitors the colours in this drawing are not an accurate representation of the final product.




Opalescent uses high-quality, HP eco-friendly printing technology - certified for low chemical emissions and indoor air quality.

REV	AMENDMENT	DATE	REV	AMENDMENT	DATE
A	PRELIMINARY	02/07/21			

CLIENT	ANZ	JOB# 19752
PROJECT	MANLY	
DRAWING	01	
CONTACT	----	
ADDRESS	59 The Corso, Manly, NSW 2095	
DRAWN BY	BS	

opalescent



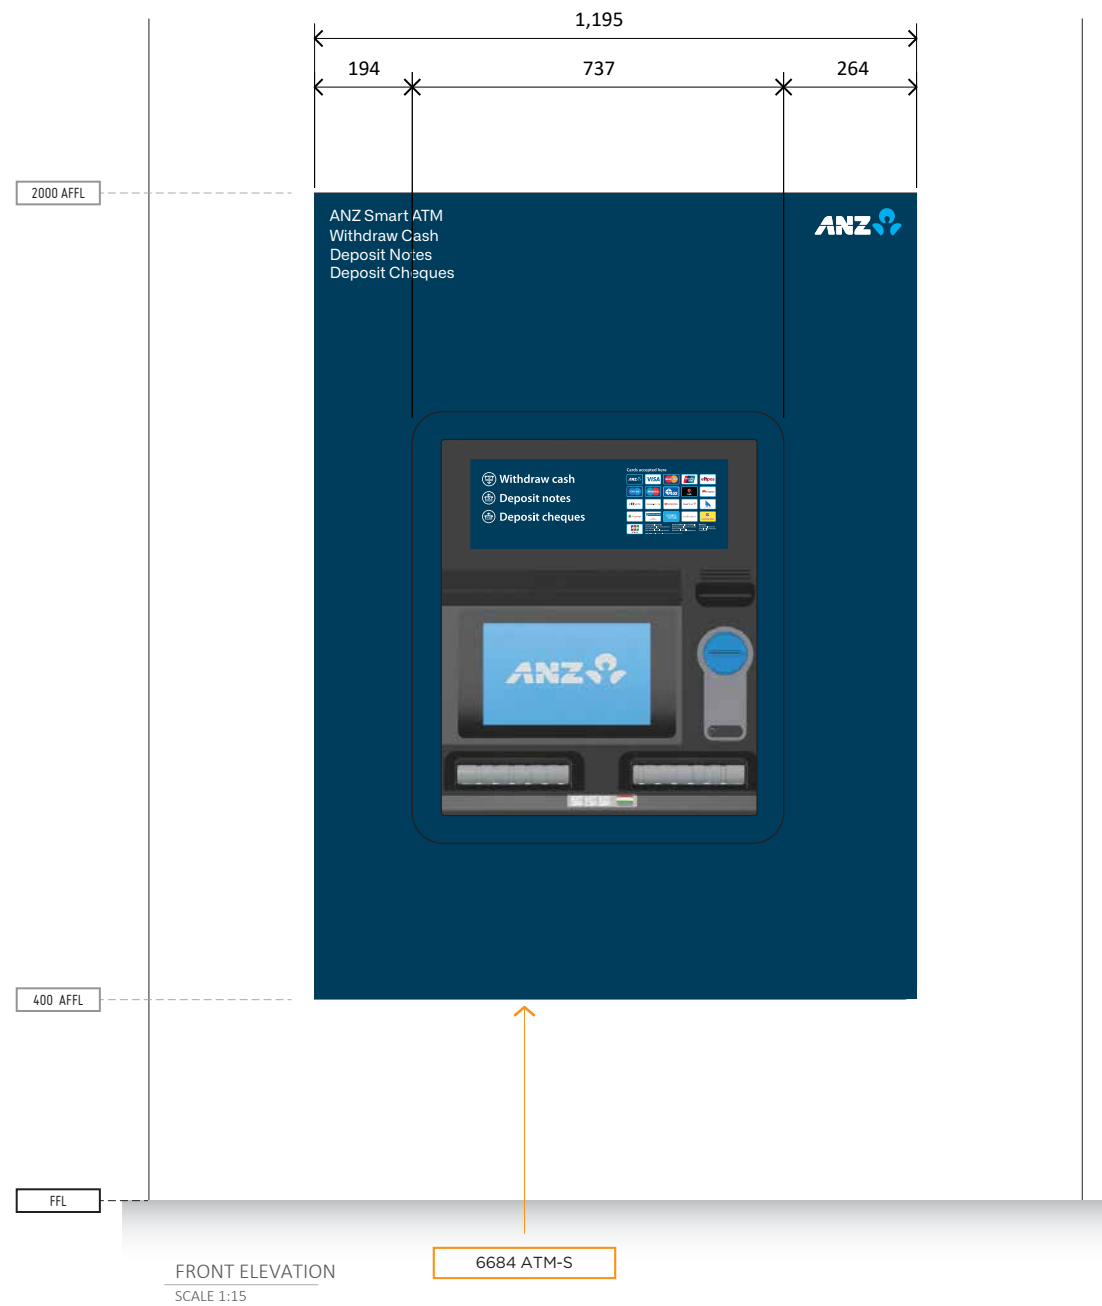

ITEM

ATM-SE

QUANTITY

-

COLOURS

PANTONE 302C  
Matte finish

Avery White  
700 Matte

Arlon Ocean Blue  
31 Matte

DESCRIPTION

1

Deep current cladding panel from 3mm aluminium router cut and folded with 54mm returns. Panel to match Pantone 302C matte finish. Internal 50mm SHS aluminium frame mechanically fixed back to substrate.

2

Graphics on face panel to be Avery white 700 and Arlon Ocean Blue 31 with 2 pac paint clear coat finish.

This design/artwork is the property of Opalescent Group and is subject to recall. Reproduction in any material form is reserved under copyright law.

All dimensions in millimetres unless noted. Use figured dimensions in preference to scaling. Due to variations in printers and monitors the colours in this drawing are not an accurate representation of the final product.









Opalescent uses high-quality, HP eco-friendly printing technology - certified for low chemical emissions and indoor air quality.

REV

AMENDMENT

DATE

A

PRELIMINARY

02/07/21

REV

AMENDMENT

DATE

CLIENT

ANZ

JOB# 19752

PROJECT

MANLY

DRAWING

01

CONTACT

----

ADDRESS

59 The Corso, Manly, NSW 2095

DRAWN BY

BS




E1 > TRADING HOURS GRAPHIC

SPEC: PRINTED CWC IN REVERSE TO ULTRACLEAR  
GLAZING: APPLIED TO INSIDE OF BRANCH GLAZING

- NOTE:
- UNIQUE TO EACH SITE
  - PINK REPRESENTS PRINTED WHITE


● REFER TO ELEVATION FOR LOCATION

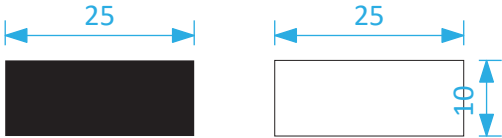

SH > HEIGHT MARKERS

SPEC: 4X SELF ADHESIVE VINYL HEIGHT MARKERS INSTALLED TO ENTRY  
COLOUR: BLACK OR WHITE DEPENDANT ON BEST CONTRAST TO DOOR STRUCTURE  
LIGHT FRAME: AVERY 901 BLACK  
DARK FRAME: AVERY 900 WHITE

- NOTE:
- INSTALLED 1650 AFFL AT CENTRE OF LOWER MARKER
  - INSTALLED 1830 AFFL AT CENTRE OF UPPER MARKER
  - 2X EACH SIDE OF ENTRY

 

GF1 > SAFETY STRIP

SPEC: UV BASED PRINT ON CLEAR IN REVERSE w GLOSS OVERLAMINATE  
APPLICATION: APPLIED TO INSIDE OF BRANCH GLAZING

- NOTES:
- SUPPLIED AS STANDARD LENGTHS, TRIMMED ON SITE TO SUIT
  - HEIGHT OFF GROUND VARIES AS PER STATE REQUIREMENTS (1000MM NOMINAL)

ITEM	STATUTORY SIGNAGE
QUANTITY	N/A

This design/artwork is the property of Opalescent Group and is subject to recall. Reproduction in any material form is reserved under copyright law.

All dimensions in millimetres unless noted. Use figured dimensions in preference to scaling. Due to variations in printers and monitors the colours in this drawing are not an accurate representation of the final product.









Opalescent uses high-quality, HP eco-friendly printing technology - certified for low chemical emissions and indoor air quality.

REV	AMENDMENT	DATE	REV	AMENDMENT	DATE
A	PRELIMINARY	02/07/21			

CLIENT	ANZ	JOB# 19752
PROJECT	MANLY	
DRAWING	01	
CONTACT	----	
ADDRESS	59 The Corso, Manly, NSW 2095	
DRAWN BY	BS	

opalescent

ANZ - SIGNAGE FINISHES								
SWATCH	DESCRIPTION	PAINT 2 PACK (P)	PAINT ENAMEL (PE)	VINYL TRANSLUCENT (VT)	VINYL OPAQUE (VO)	ALCADEX (ALCADEX)	PLYWOOD	DIGITAL PRINT (DP)
	1 DEEP CURRENT PANTONE 302 C	FINISH – P1 SUPPLIER – DUPONT SPEC – ANZ DEEP CURRENT MATT 15102014	FINISH – PE-1 SUPPLIER – DULUX SPEC – BLUE BASE 1L CODE – M4.00 / TT28.00 / C29.00	N/A	FINISH – VO1 SUPPLIER – ARLON SPEC – MIDNIGHT BLUE 65	FINISH – AL1 SUPPLIER – ALUCOBOND/OPALESCENT SPEC – DEEP CURRENT SATIN 20141226	12mm PLY AUSTRALIAN FSC/PEFC CERTIFIED TASMANIAN OAK/VIC ASH VENEER DETAIL: CROWN CUT SUPPLIER: BRIGGS VENEER FINISH: SATIN WATERBASED LACQUER TO MATCH PANTONE PROCESSC 302C, TIMBER GRAIN TO REMAIN VISIBLE, LOW VOC	FINISH – DP1 PANTONE 302
	2 OCEAN BLUE PANTONE PROCESS CYAN C	FINISH – P2 SUPPLIER – DUPONT SPEC – ANZ OCEAN BLUE MATT 15102014	FINISH – PE-2 SUPPLIER – DULUX SPEC – DEEP BASE 1L CODE – C 0Y 56N TT 1Y 8N	FINISH – VT1 SUPPLIER – SPANDEX SPEC – MEDITERRANEAN BLUE	FINISH – VO2 SUPPLIER – ARLON SPEC – OCEAN BLUE 31	FINISH – AL2 SUPPLIER – ALUCOBOND/OPALESCENT SPEC – OCEAN BLUE SATIN 2015211	12mm PLY AUSTRALIAN FSC/PEFC CERTIFIED TASMANIAN OAK/VIC ASH VENEER DETAIL: CROWN CUT SUPPLIER: BRIGGS VENEER FINISH: SATIN WATERBASED LACQUER TO MATCH PANTONE PROCESS CYAN C, 75% OPACITY, TIMBER GRAIN TO REMAIN VISIBLE, LOW VOC	FINISH – DP2 PANTONE PROCESS CYAN
	3 WHITE	FINISH – P3 SUPPLIER – DUPONT SPEC – 2 PAC POLYURETHANE W8430 GLACIER WHITE	FINISH – PE-3 SPEC – WHITE	FINISH - VT3 SPEC - AVERY QM 5500 COLOUR - WHITE	FINISH – VO3 SUPPLIER – AVERY SPEC – AVERY 900 WHITE CASTT	FINISH – AL3 SUPPLIER – ALUCOBOND SPEC – SATIN WHITE	N/A	FINISH - DP3 WHITE
	4 BLACK	FINISH – P4 SUPPLIER – DUPONT SPEC – 2 PACK POLYURETHANE SATIN	FINISH – PE-4 SPEC – BLACK	N/A	FINISH – VO4 SUPPLIER – AVERY SPEC – AVERY 901 BLACK	FINISH – AL4 SUPPLIER – ALUCOBOND SPEC – SATIN BLACK	N/A	FINISH - DP4 AS PER APPROVED PROTOTYPE SAMPLE
	5 PLYWOOD CLEAR SATIN FINISH	N/A	N/A	N/A	N/A	N/A	12mm PLY AUSTRALIAN FSC/PEFC CERTIFIED TASMANIAN OAK/VIC ASH VENEER DETAIL: CROWN CUT SUPPLIER: BRIGGS VENEER FINISH: CLEAR SATIN WATERBASED LAQUER, LOW VOC	N/A
	6 PLYWOOD WHITE SATIN FINISH	N/A	N/A	N/A	N/A	N/A	12mm PLY AUSTRALIAN FSC/PEFC CERTIFIED TASMANIAN OAK/VIC ASH VENEER DETAIL: CROWN CUT SUPPLIER: BRIGGS VENEER FINISH: 75% WHITE SATIN WATER BASED LACQUER. TIMBER GRAIN TO REMAIN VISIBLE, LOW VOC	N/A

ITEM	FINISHES SPECIFICATIONS
QUANTITY	N/A

This design/artwork is the property of Opalescent Group and is subject to recall. Reproduction in any material form is reserved under copyright law.

All dimensions in millimetres unless noted. Use figured dimensions in preference to scaling. Due to variations in printers and monitors the colours in this drawing are not an accurate representation of the final product.



Opalescent uses high-quality, HP eco-friendly printing technology - certified for low chemical emissions and indoor air quality.

REV	AMENDMENT	DATE	REV	AMENDMENT	DATE
A	PRELIMINARY	02/07/21			

CLIENT	ANZ	JOB# 19752
PROJECT	MANLY	
DRAWING	01	
CONTACT	----	
ADDRESS	59 The Corso, Manly, NSW 2095	
DRAWN BY	BS	

opalescent