
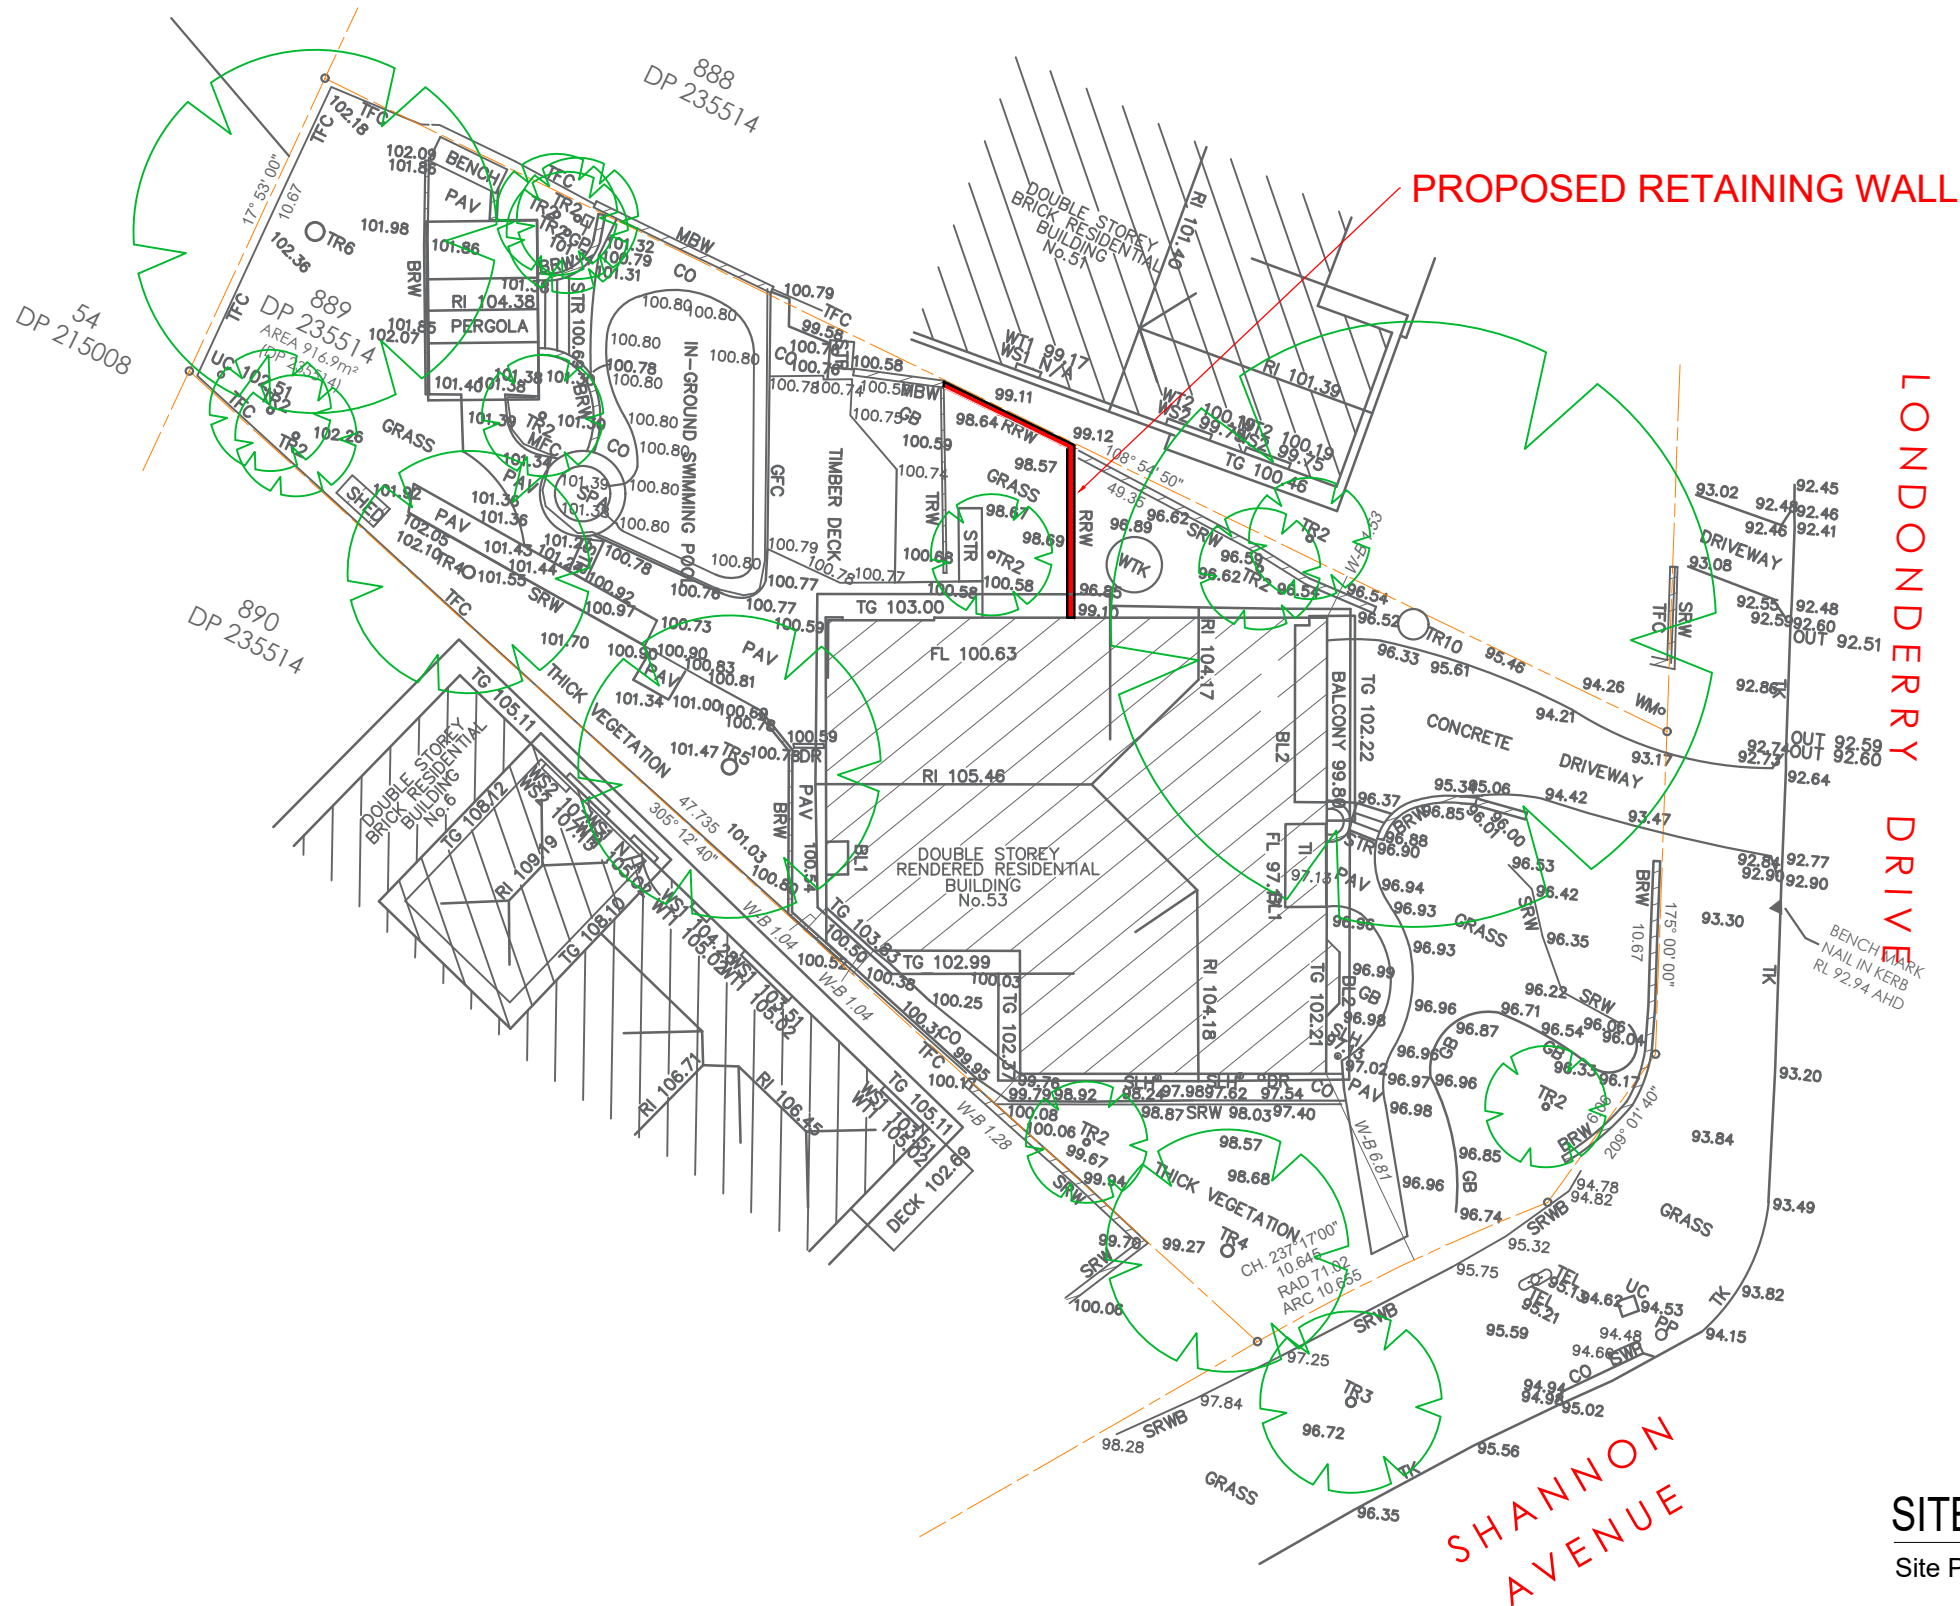


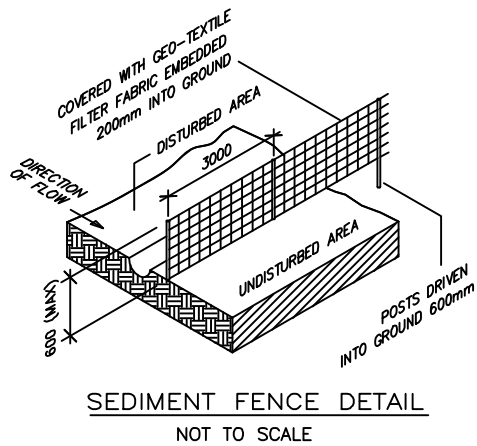

DIAL BEFORE YOU DIG

NOTES:
BUILDER TO ENSURE THE EXACT LOCATIONS OF THE SERVICES PRIOR TO THE START OF ANY CONSTRUCTION WORK. BUILDER MUST CALL 'DIAL BEFORE YOU DIG' TO THE TO CONFIRM THE THE LOCATIONS OF THE EXISTING SERVICES.

IN THE EVENT THAT ANY SERVICES MAY BE AFFECTED WITH STRUCTURAL WORK, STRUCTURAL ENGINEER TO BE NOTIFIED AND CONSULTED IMMEDIATELY FOR REVIEWING THE STRUCTURAL DETAILS.

SITE PLAN/SITE ANALYSIS


Site Plan: 1 : 250


Copyright © This Drawing remains the property of Connect Drafting until invoice for these plans are paid in full and may not be used or reproduced until invoice paid in full. DO NOT SCALE from Drawing. All dimensions are in millimeters and are to be verified onsite prior to construction.

AMENDMENT	ISSUE	PROPOSED	FOR
21/11/22	PRELIMINARY ISSUE	A	RETAINING WALL
			KATIE FINNEY
			AT SITE ADDRESS
			53 LONDONDERRY DRIVE, KILLARNEY HEIGHTS
			DRAWING
			SITE PLAN/SITE ANALYSIS
			LOT NO
			889
			DP
			235514
			DATE
			21/11/22
			SCALE
			1 : 200
			PROJECT NO
			CD-278/22
			DRAWING NO
			CD-278/22-V1
			SHEET NO
			1 OF 3

CONNECT DRAFTING

ABN : 15 634 029 342 OFFICE : GLENHAVEN - Mob : 0416 931 237
connectdrafting@gmail.com

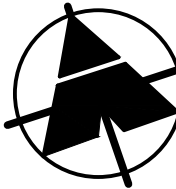

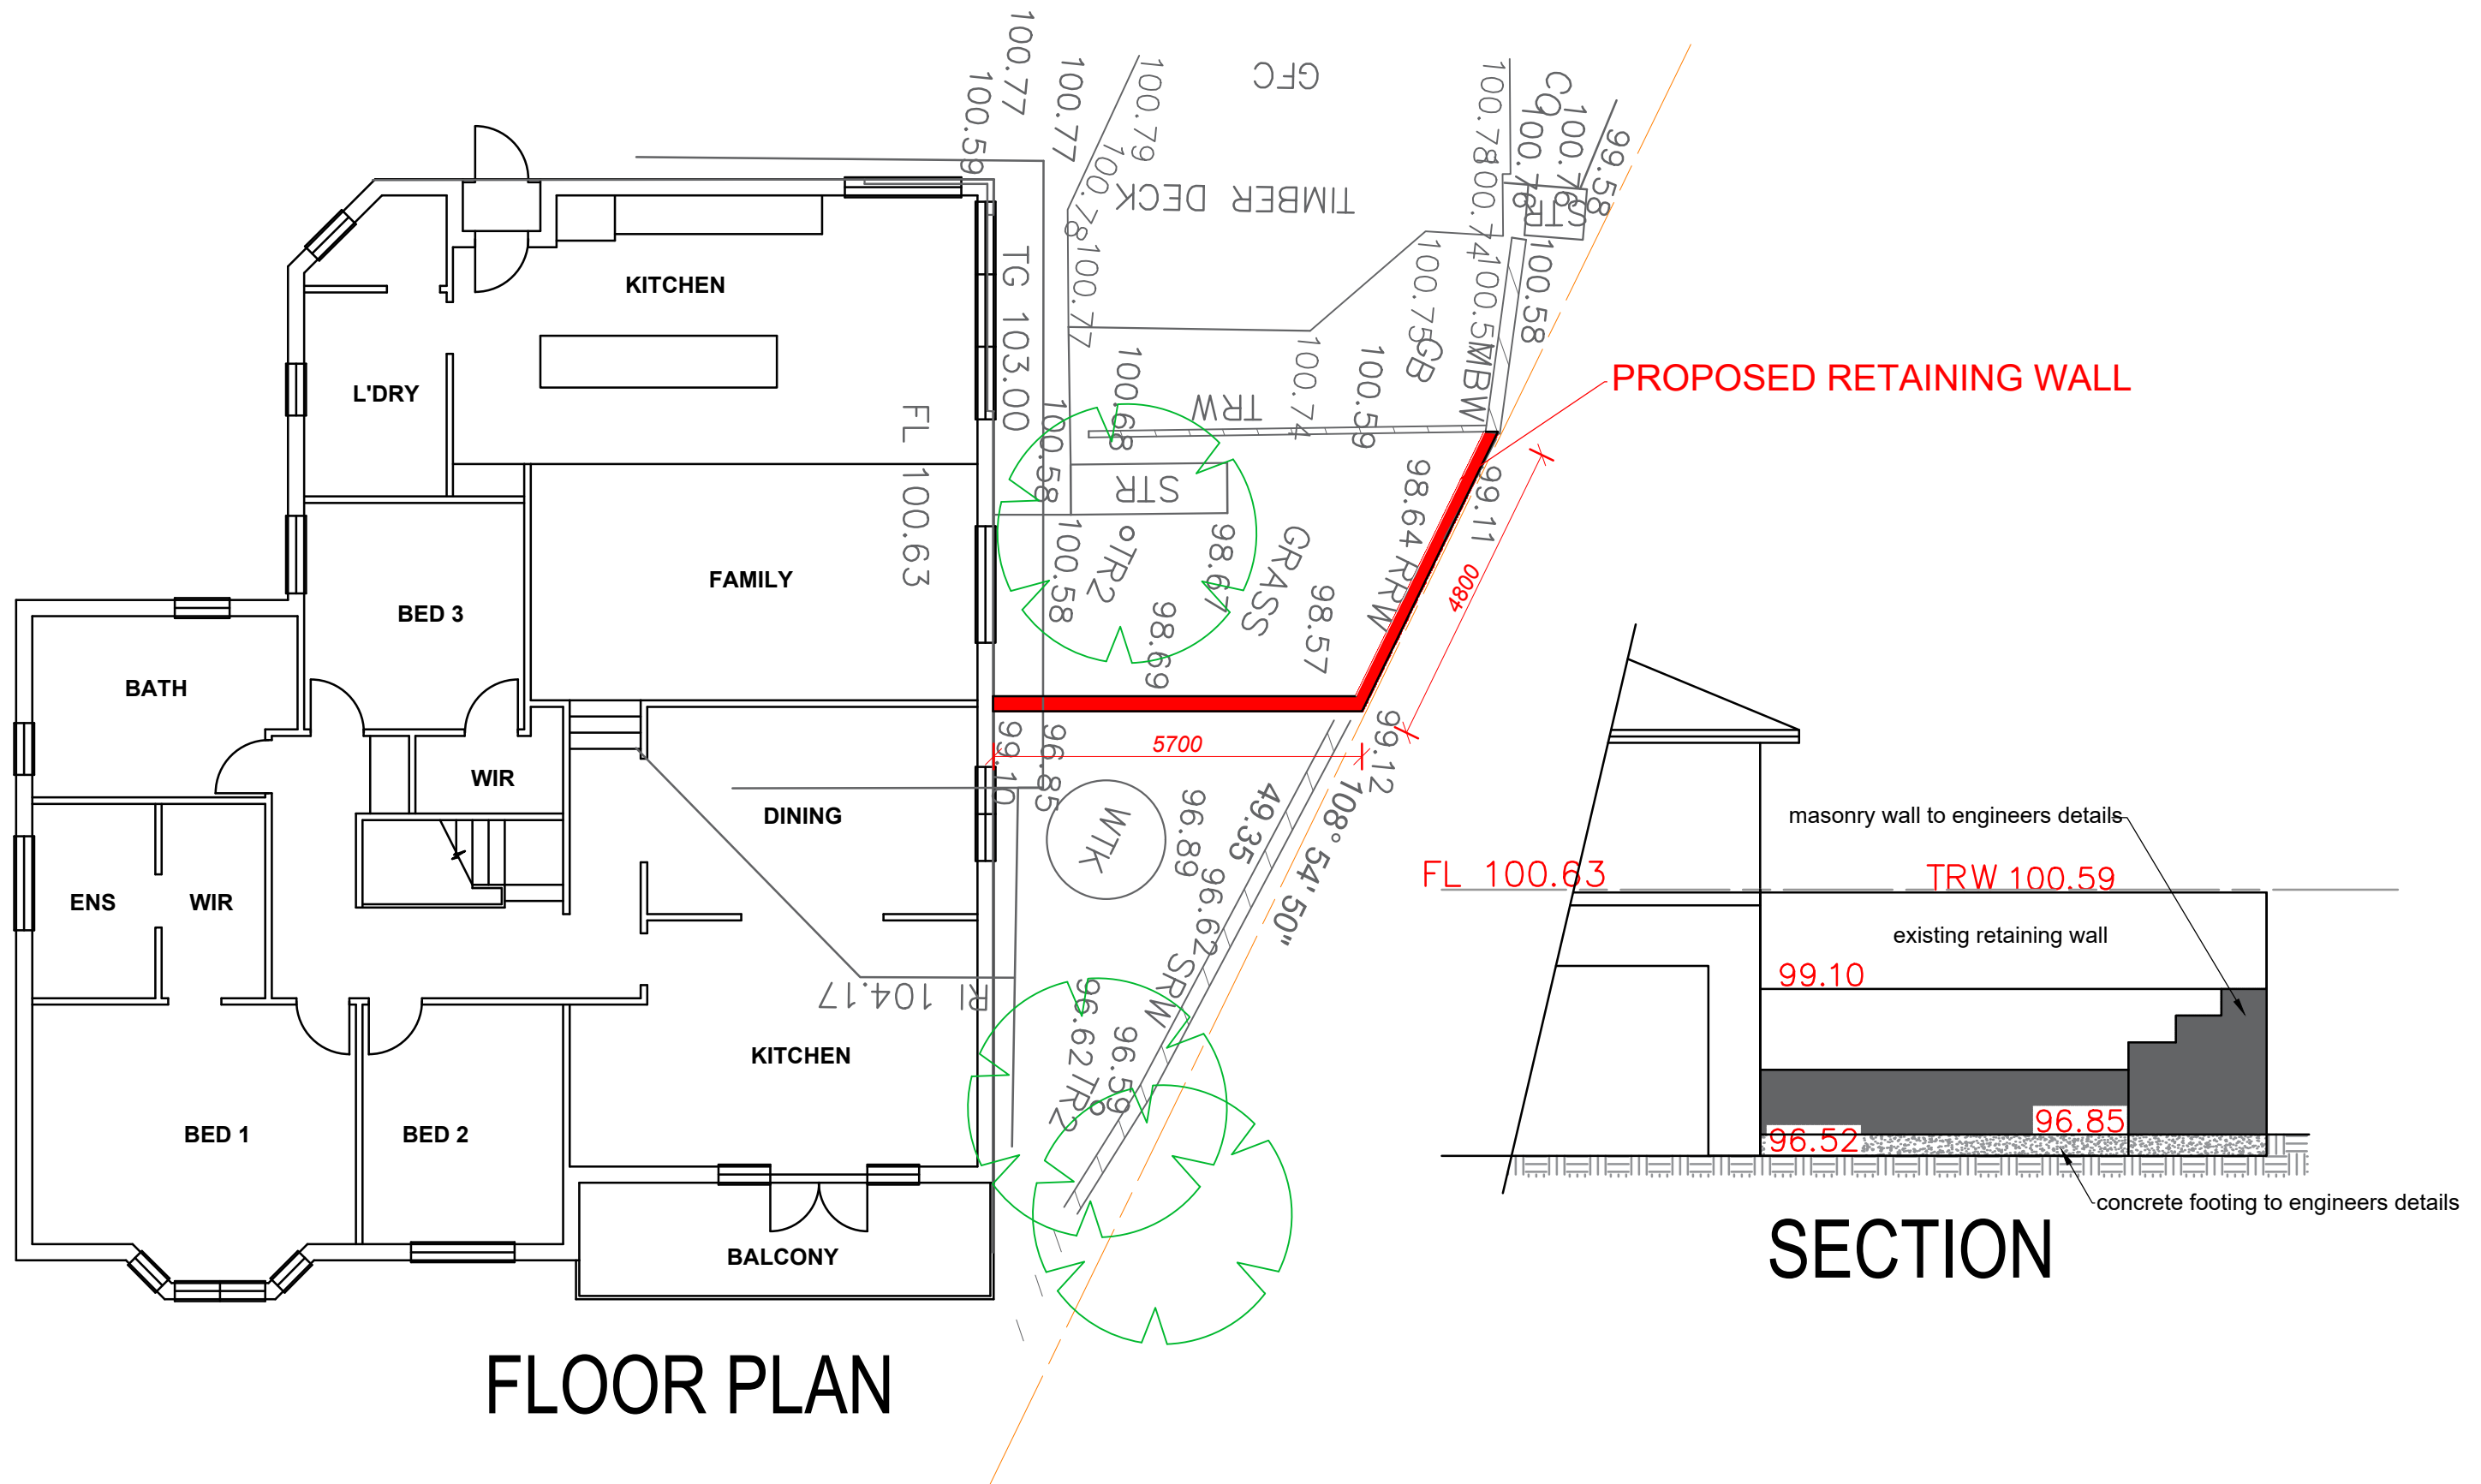


Copyright © This Drawing remains the property of Connect Drafting until invoice for these plans are paid in full and may not be used or reproduced until invoice paid in full. DO NOT SCALE from Drawing. All dimensions are in millimeters and are to be verified onsite prior to construction.

21/11/22	PRELIMINARY ISSUE	A	PROPOSED			FOR				
DATE	FINAL ISSUE		RETAINING WALL			KATIE FINNEY				
NOTE : ALL MEASUREMENTS ARE TO BE CONFIRMED ON SITE PRIOR TO ORDERING/CONSTRUCTION ALL WORK TO BE CARRIED OUT IN ACCORDANCE WITH RELEVANT AUSTRALIAN STANDARDS AND BUILDING CODES DIAL BEFORE YOU DIG IS RECOMMENDED			AT SITE ADDRESS							
			53 LONDONDERRY DRIVE, KILLARNEY HEIGHTS							
			DRAWING				LOT NO		DP	
			FLOOR PLAN				889		235514	
			DATE		SCALE		PROJECT NO		DRAWING NO	
21/11/22		1:100		CD-278/22		CD-278/22-V1		2 OF 3		


NOTE : ALL MEASUREMENTS ARE TO BE CONFIRMED ON SITE PRIOR TO ORDERING/CONSTRUCTION
ALL WORK TO BE CARRIED OUT IN ACCORDANCE WITH RELEVANT AUSTRALIAN STANDARDS AND BUILDING CODES
DIAL BEFORE YOU DIG IS RECOMMENDED

CONNECT DRAFTING

ABN : 15 634 029 342 OFFICE : GLENHAVEN - Mob : 0416 931 237
connectdrafting@gmail.com

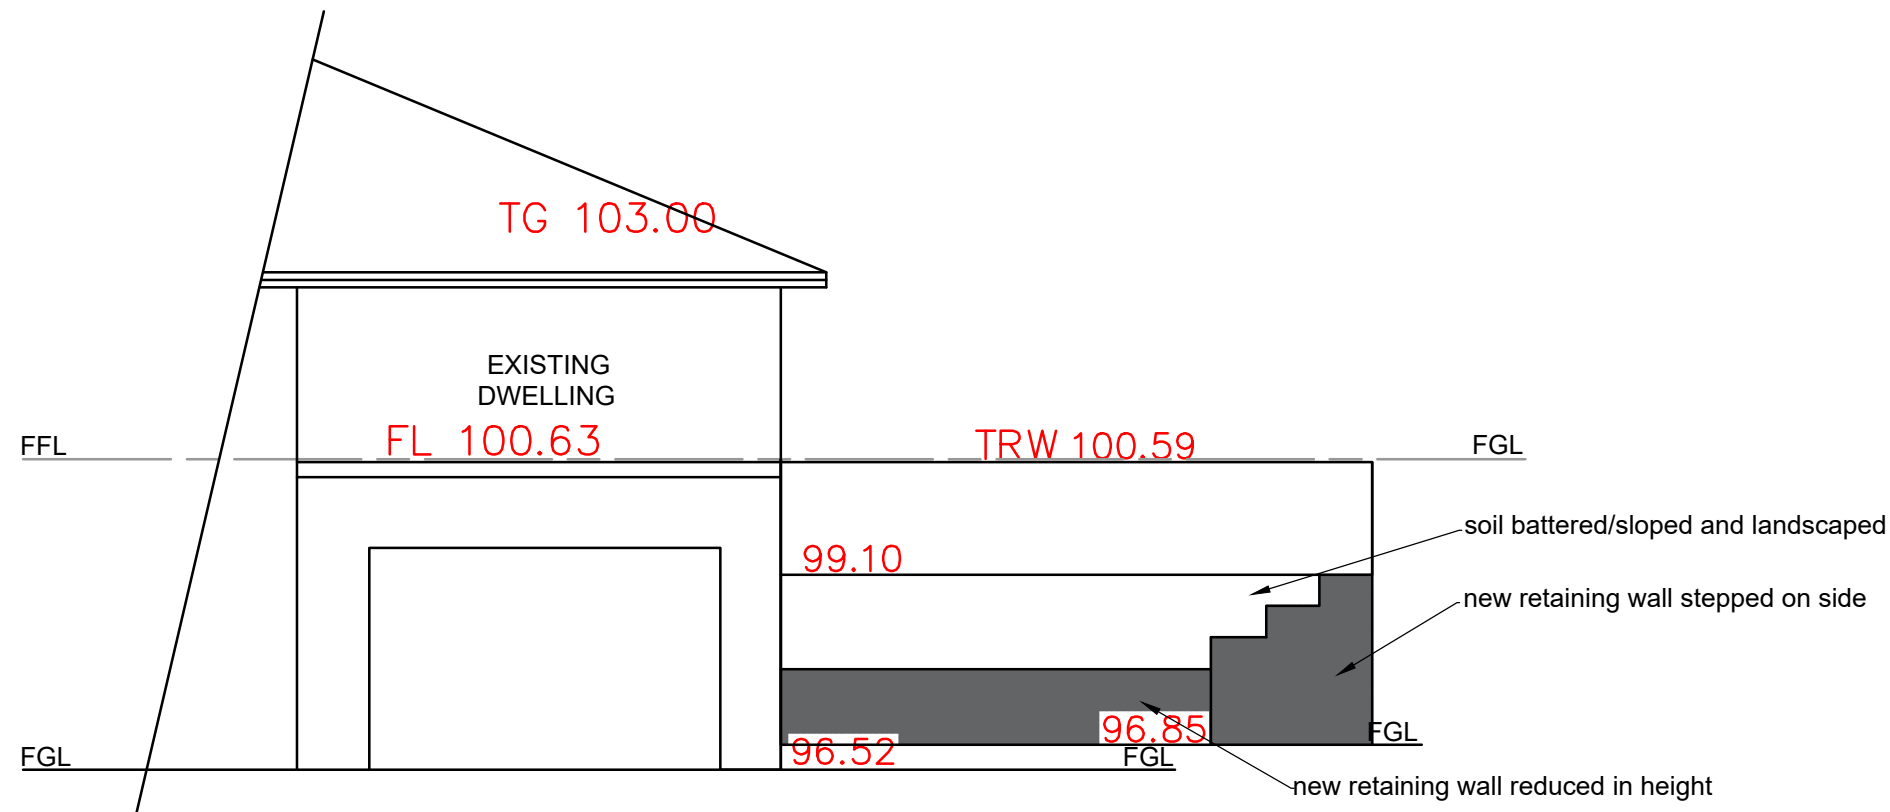

EAST ELEVATION

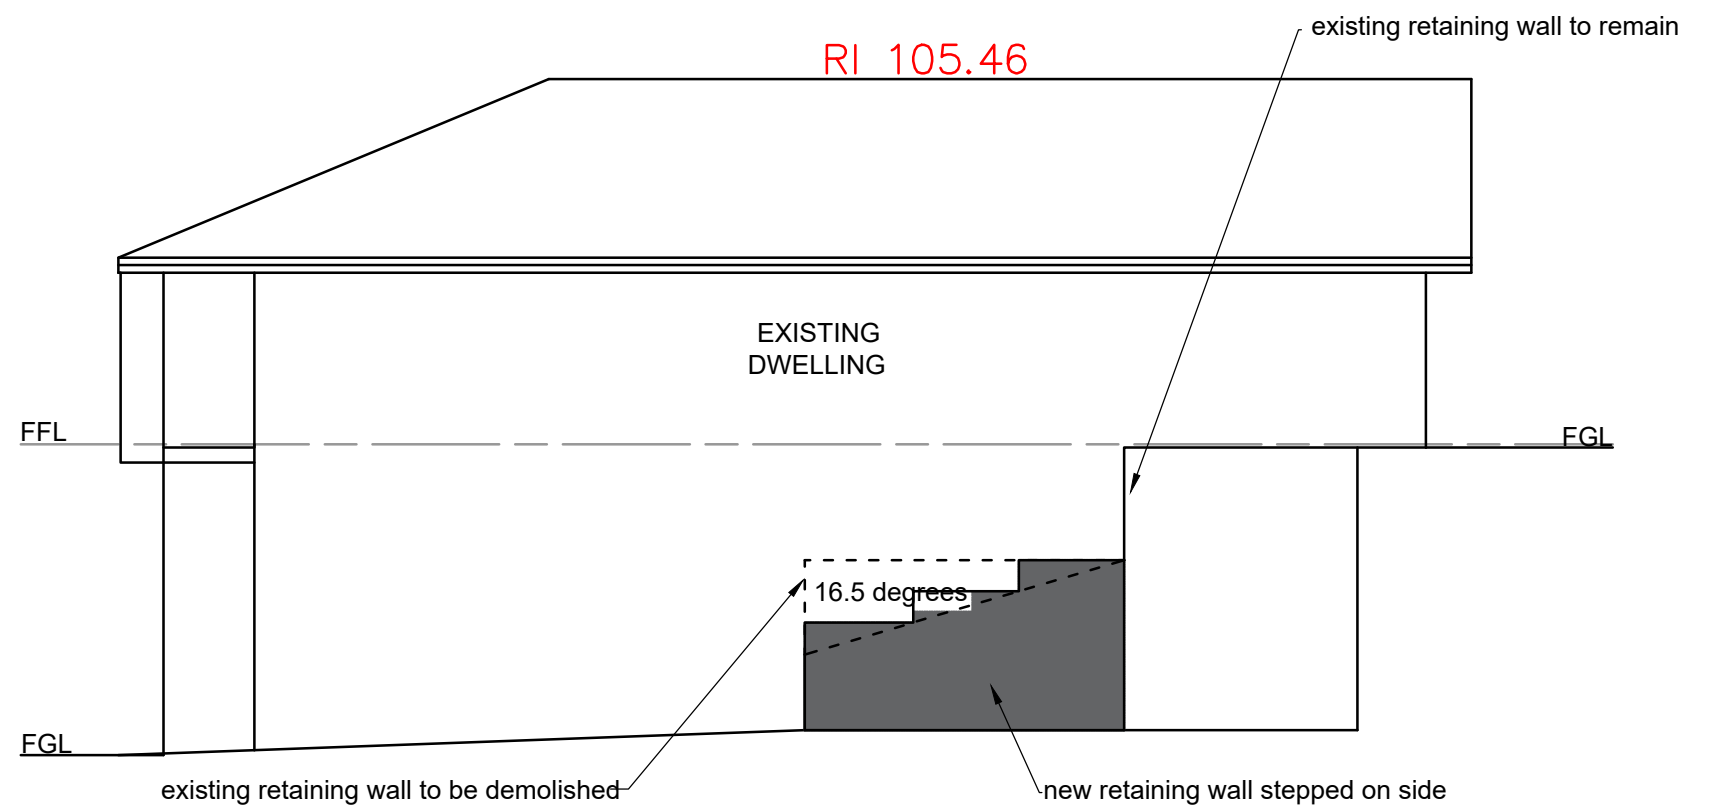

NORTH ELEVATION

Copyright © This Drawing remains the property of Connect Drafting until invoice for these plans are paid in full and may not be used or reproduced until invoice paid in full. DO NOT SCALE from Drawing. All dimensions are in millimeters and are to be verified onsite prior to construction.

21/11/22	PRELIMINARY ISSUE	A	PROPOSED			FOR			
DATE	FINAL ISSUE		RETAINING WALL			KATIE FINNEY			
NOTE : ALL MEASUREMENTS ARE TO BE CONFIRMED ON SITE PRIOR TO ORDERING/CONSTRUCTION ALL WORK TO BE CARRIED OUT IN ACCORDANCE WITH RELEVANT AUSTRALIAN STANDARDS AND BUILDING CODES DIAL BEFORE YOU DIG IS RECOMMENDED			AT SITE ADDRESS						
			53 LONDONDERRY DRIVE, KILLARNEY HEIGHTS						
			DRAWING				LOT NO	DP	
			ELEVATIONS				889	235514	
DATE		SCALE		PROJECT NO		DRAWING NO		SHEET NO	
21/11/22		1:100		CD-278/22		CD-278/22-V1		3 OF 3	

CONNECT DRAFTING

ABN : 15 634 029 342 OFFICE : GLENHAVEN - Mob : 0416 931 237
connectdrafting@gmail.com