
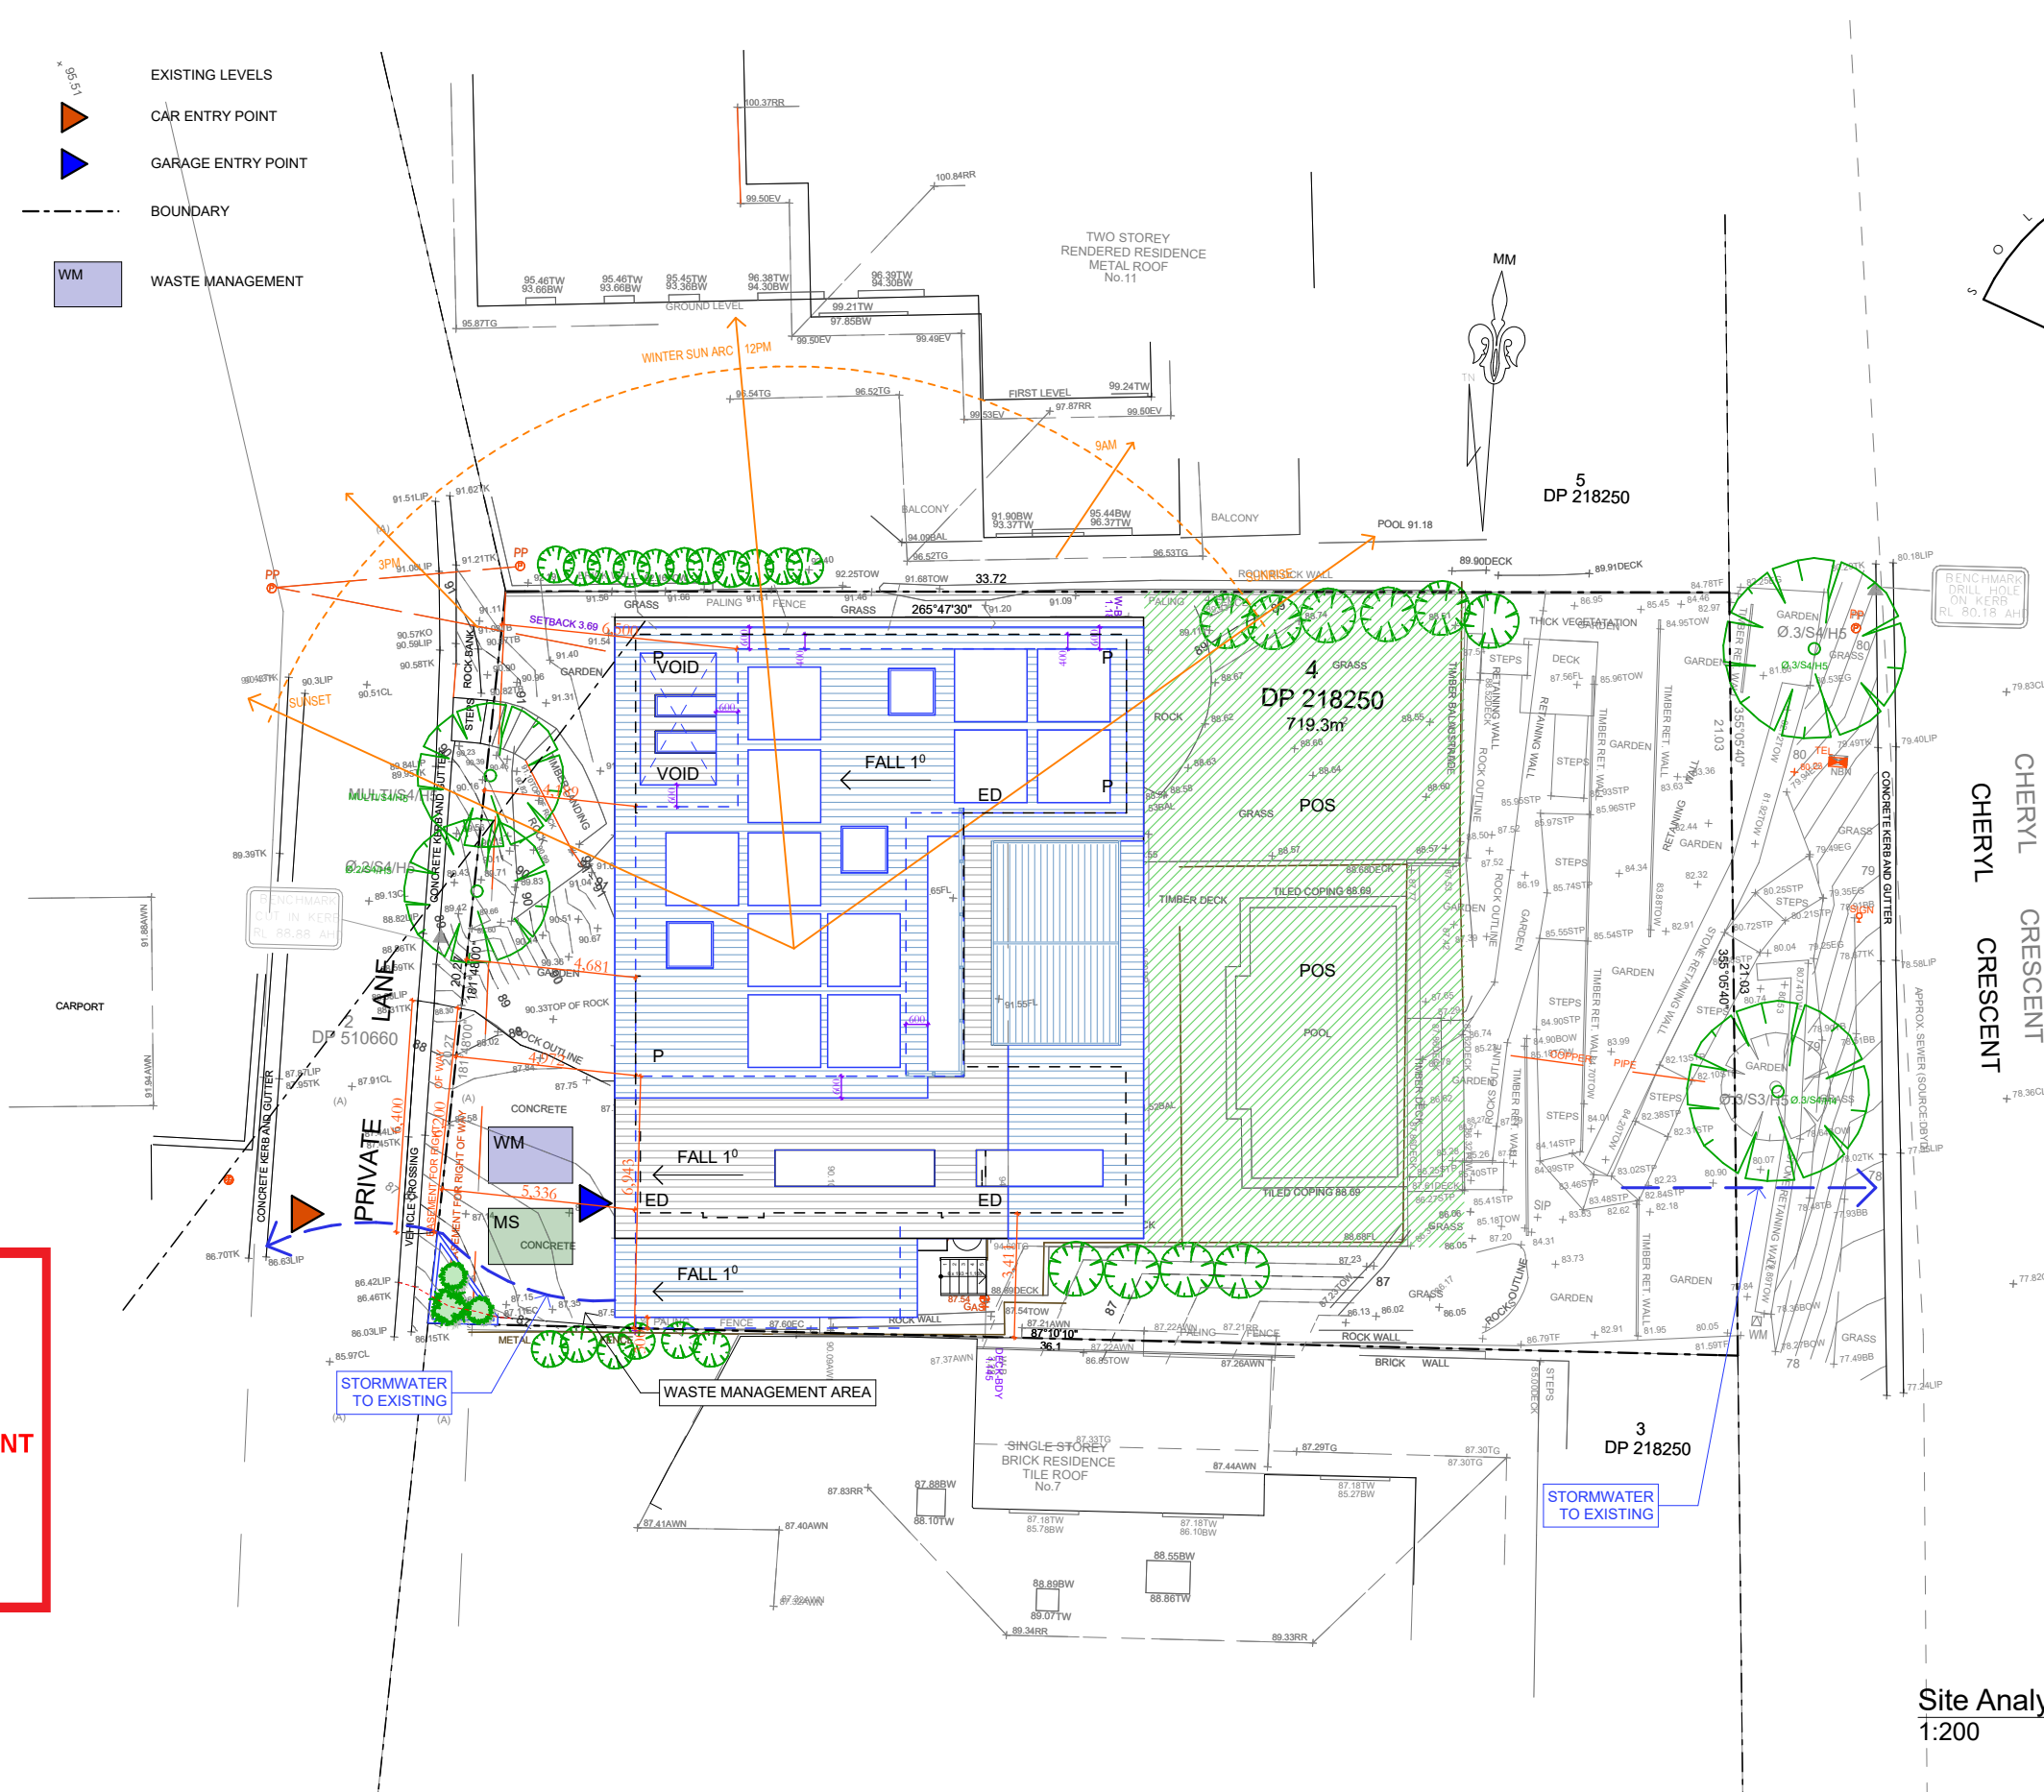


Diagram illustrating the existing layout with the following components:


- EXISTING LEVELS
- CAR ENTRY POINT
- GARAGE ENTRY POINT
- BOUNDARY
- WM (Waste Management)

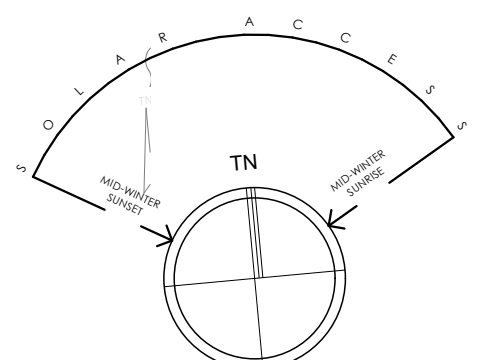

northern
beaches
council

**THIS PLAN IS TO BE READ IN
CONJUNCTION WITH
THE CONDITIONS OF DEVELOPMENT
CONSENT**

DA2021/1808

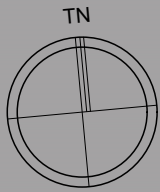


**DO NOT SCALE DRAWINGS. CHECK ALL DIMENSIONS ON SITE.
FIGURED DIMENSIONS TAKE PRECEDENCE.**
The builder shall check and verify all dimensions and verify all errors and omissions to the Architect. Do not scale the drawings. Drawings shall not be used for construction purposes until issued by the Architect for construction.

REV	DATE	DESCRIPTION
-----	------	-------------

sketchArc
Po Box 377 Manly 1655
m : 0422 521 871
e : power@sketcharc.com.au
w : www.sketcharc.com.au

PROJECT: **9 Cheryl Cres, Newport, 2106,
NSW**
Alterations & Additions
LOT 4 in DP218250 - 719.3m2

CLIENT: **Private**

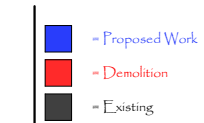

STATUS: DA		
DATE: 200722	SCALE: 1:200@A3	PROJECT NUMBER: 2102
STAGE: DA	DRAWN/DESIGNED: PB / MP	ISSUE:
DRAWING NO: DA3		

Site Analysis Plan

1:200

 northern beaches council

THIS PLAN IS TO BE READ IN CONJUNCTION WITH THE CONDITIONS OF DEVELOPMENT CONSENT

DA2021/1808

BENCHMARK
NAIL IN KERB
R.L. 88.88
(A.H.D.)

EXISTING
SITE
LEVELS
(TYP)


ROAD
CENTRE
LINE

PROPOSED NEW
CONCRETE
LAYBACK

600 WIDE
AC10
REINSTATEMENT

PROPOSED NEW
CONCRETE
DRIVEWAY

 sketchArc

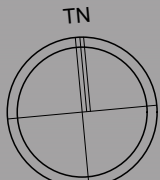


DO NOT SCALE DRAWINGS. CHECK ALL DIMENSIONS ON SITE. FIGURED DIMENSIONS TAKE PRECEDENCE. The builder shall check and verify all dimensions and verify all errors and omissions to the Architect. Do not scale the drawings. Drawings shall not be used for construction purposes until issued by the Architect for construction.

REV	DATE	DESCRIPTION

sketchArc
Po Box 377 Manly 1655
m : 0422 521 871
e : power@sketcharc.com.au
w : www.sketcharc.com.au

PROJECT: 9 Cheryl Cres, Newport, 2106, NSW
Alterations & Additions
LOT 4 in DP218250 - 719.3m2


CLIENT: Private

 


STATUS: DA
DATE: 200722
STAGE: DA
DRAWING NO: DA4

SCALE: 1:100@A3
DRAWN/DESIGNED: PB / MP

PROJECT NUMBER: 2102
ISSUE:

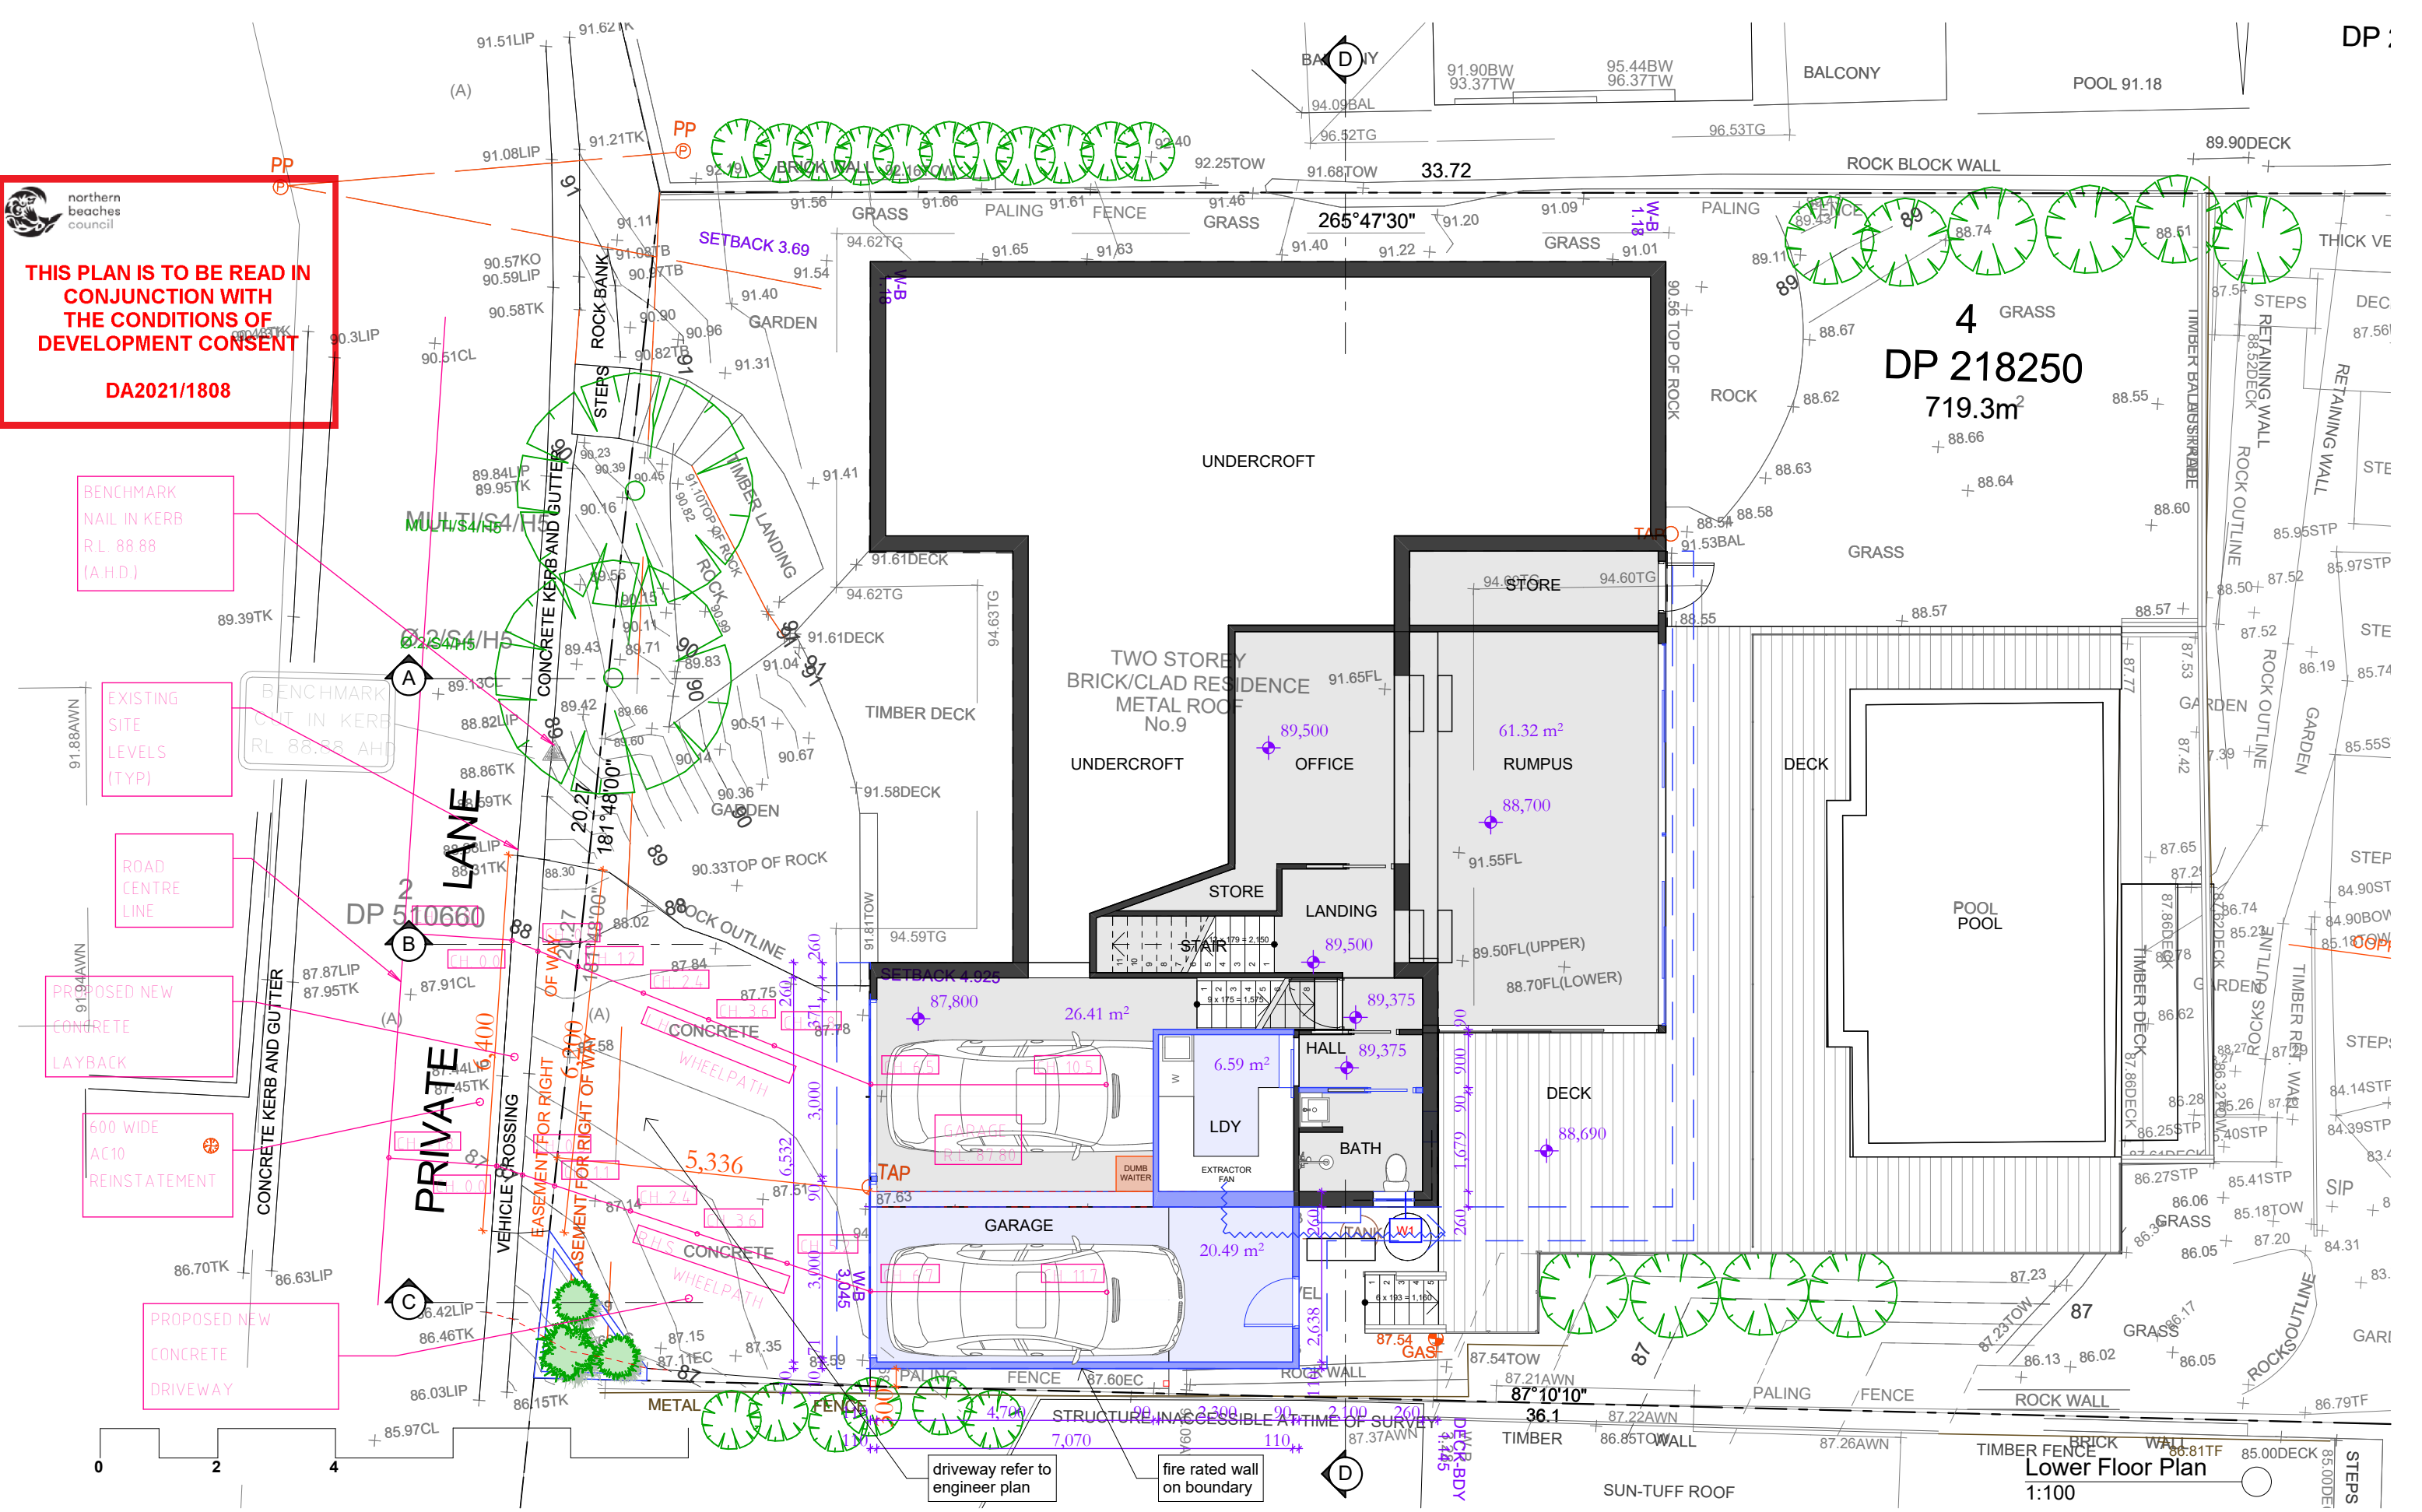

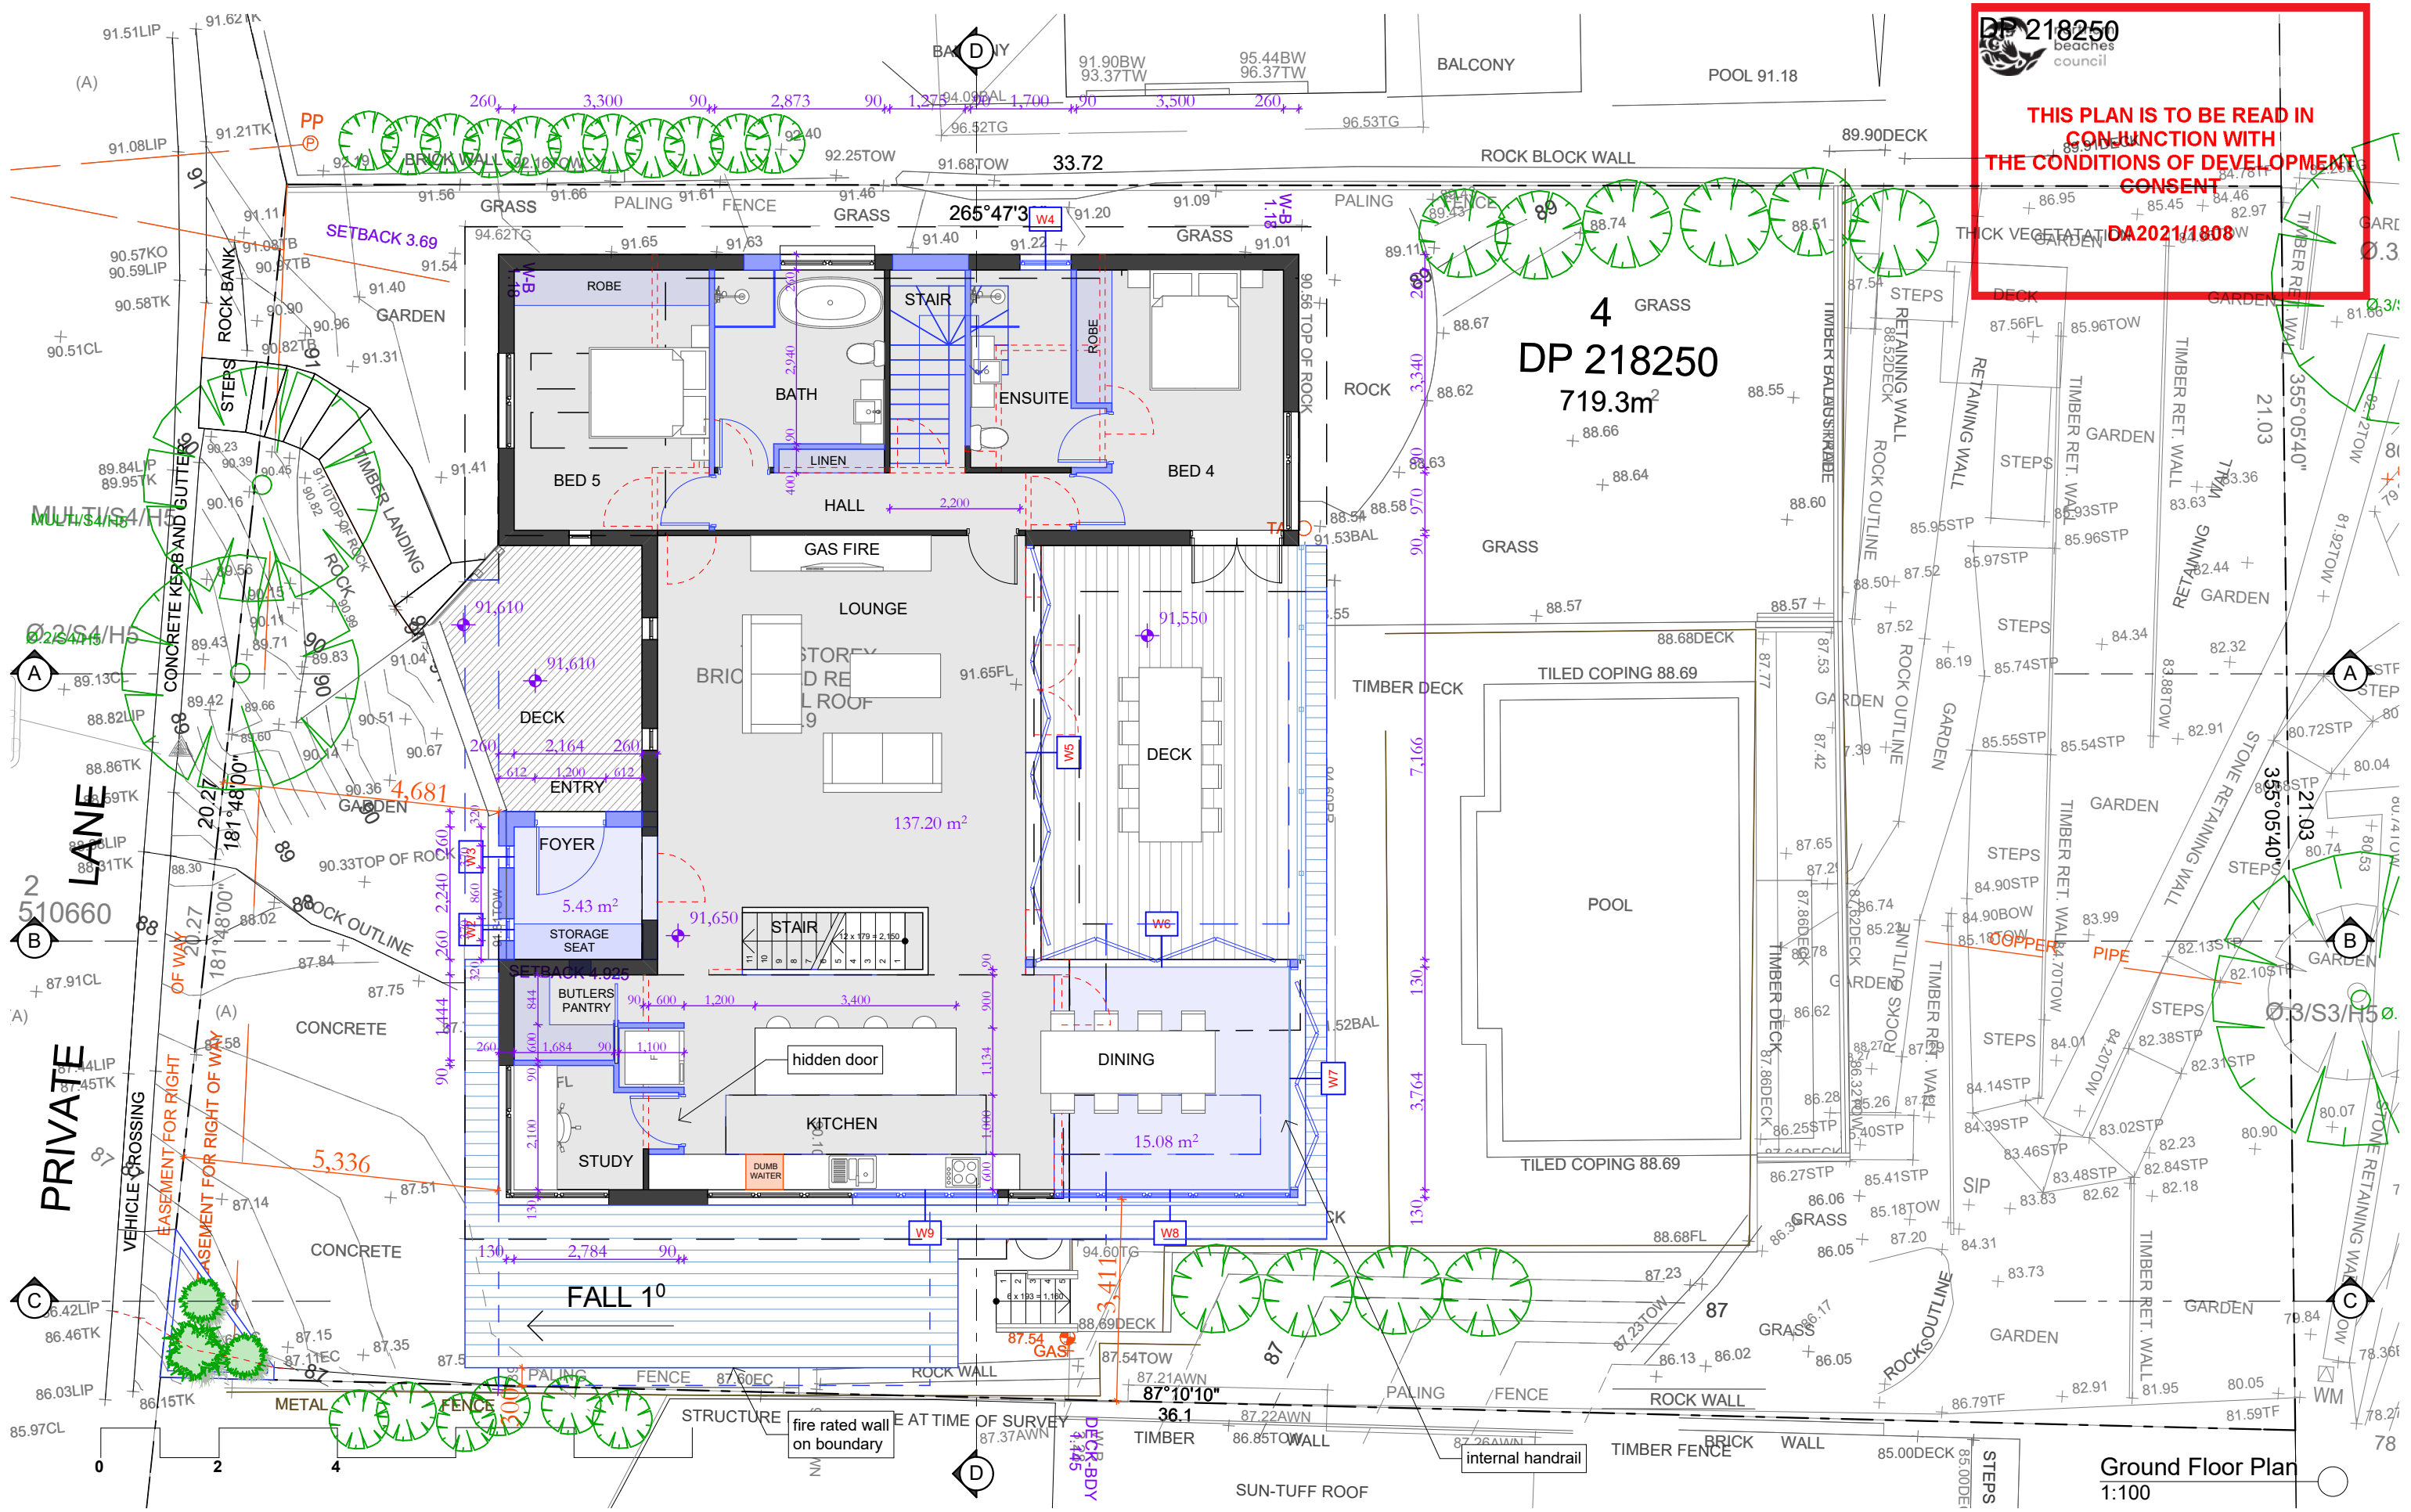



DO NOT SCALE DRAWINGS. CHECK ALL DIMENSIONS ON SITE. FIGURED DIMENSIONS TAKE PRECEDENCE. The builder shall check and verify all dimensions and verify all errors and omissions to the Architect. Do not scale the drawings. Drawings shall not be used for construction purposes until issued by the Architect for construction.

REV	DATE	DESCRIPTION

sketchArc
Po Box 377 Manly 1655
m : 0422 521 871
e : power@sketcharc.com.au
w : www.sketcharc.com.au


PROJECT: 9 Cheryl Cres, Newport, 2106, NSW
Alterations & Additions
LOT 4 in DP218250 - 719.3m2

CLIENT: Private

STATUS: DA
DATE: 200722
STAGE: DA
DRAWING NO: DA5

SCALE: 1:100@A3
DRAWN/DESIGNED: PB / MP

PROJECT NUMBER: 2102
ISSUE:

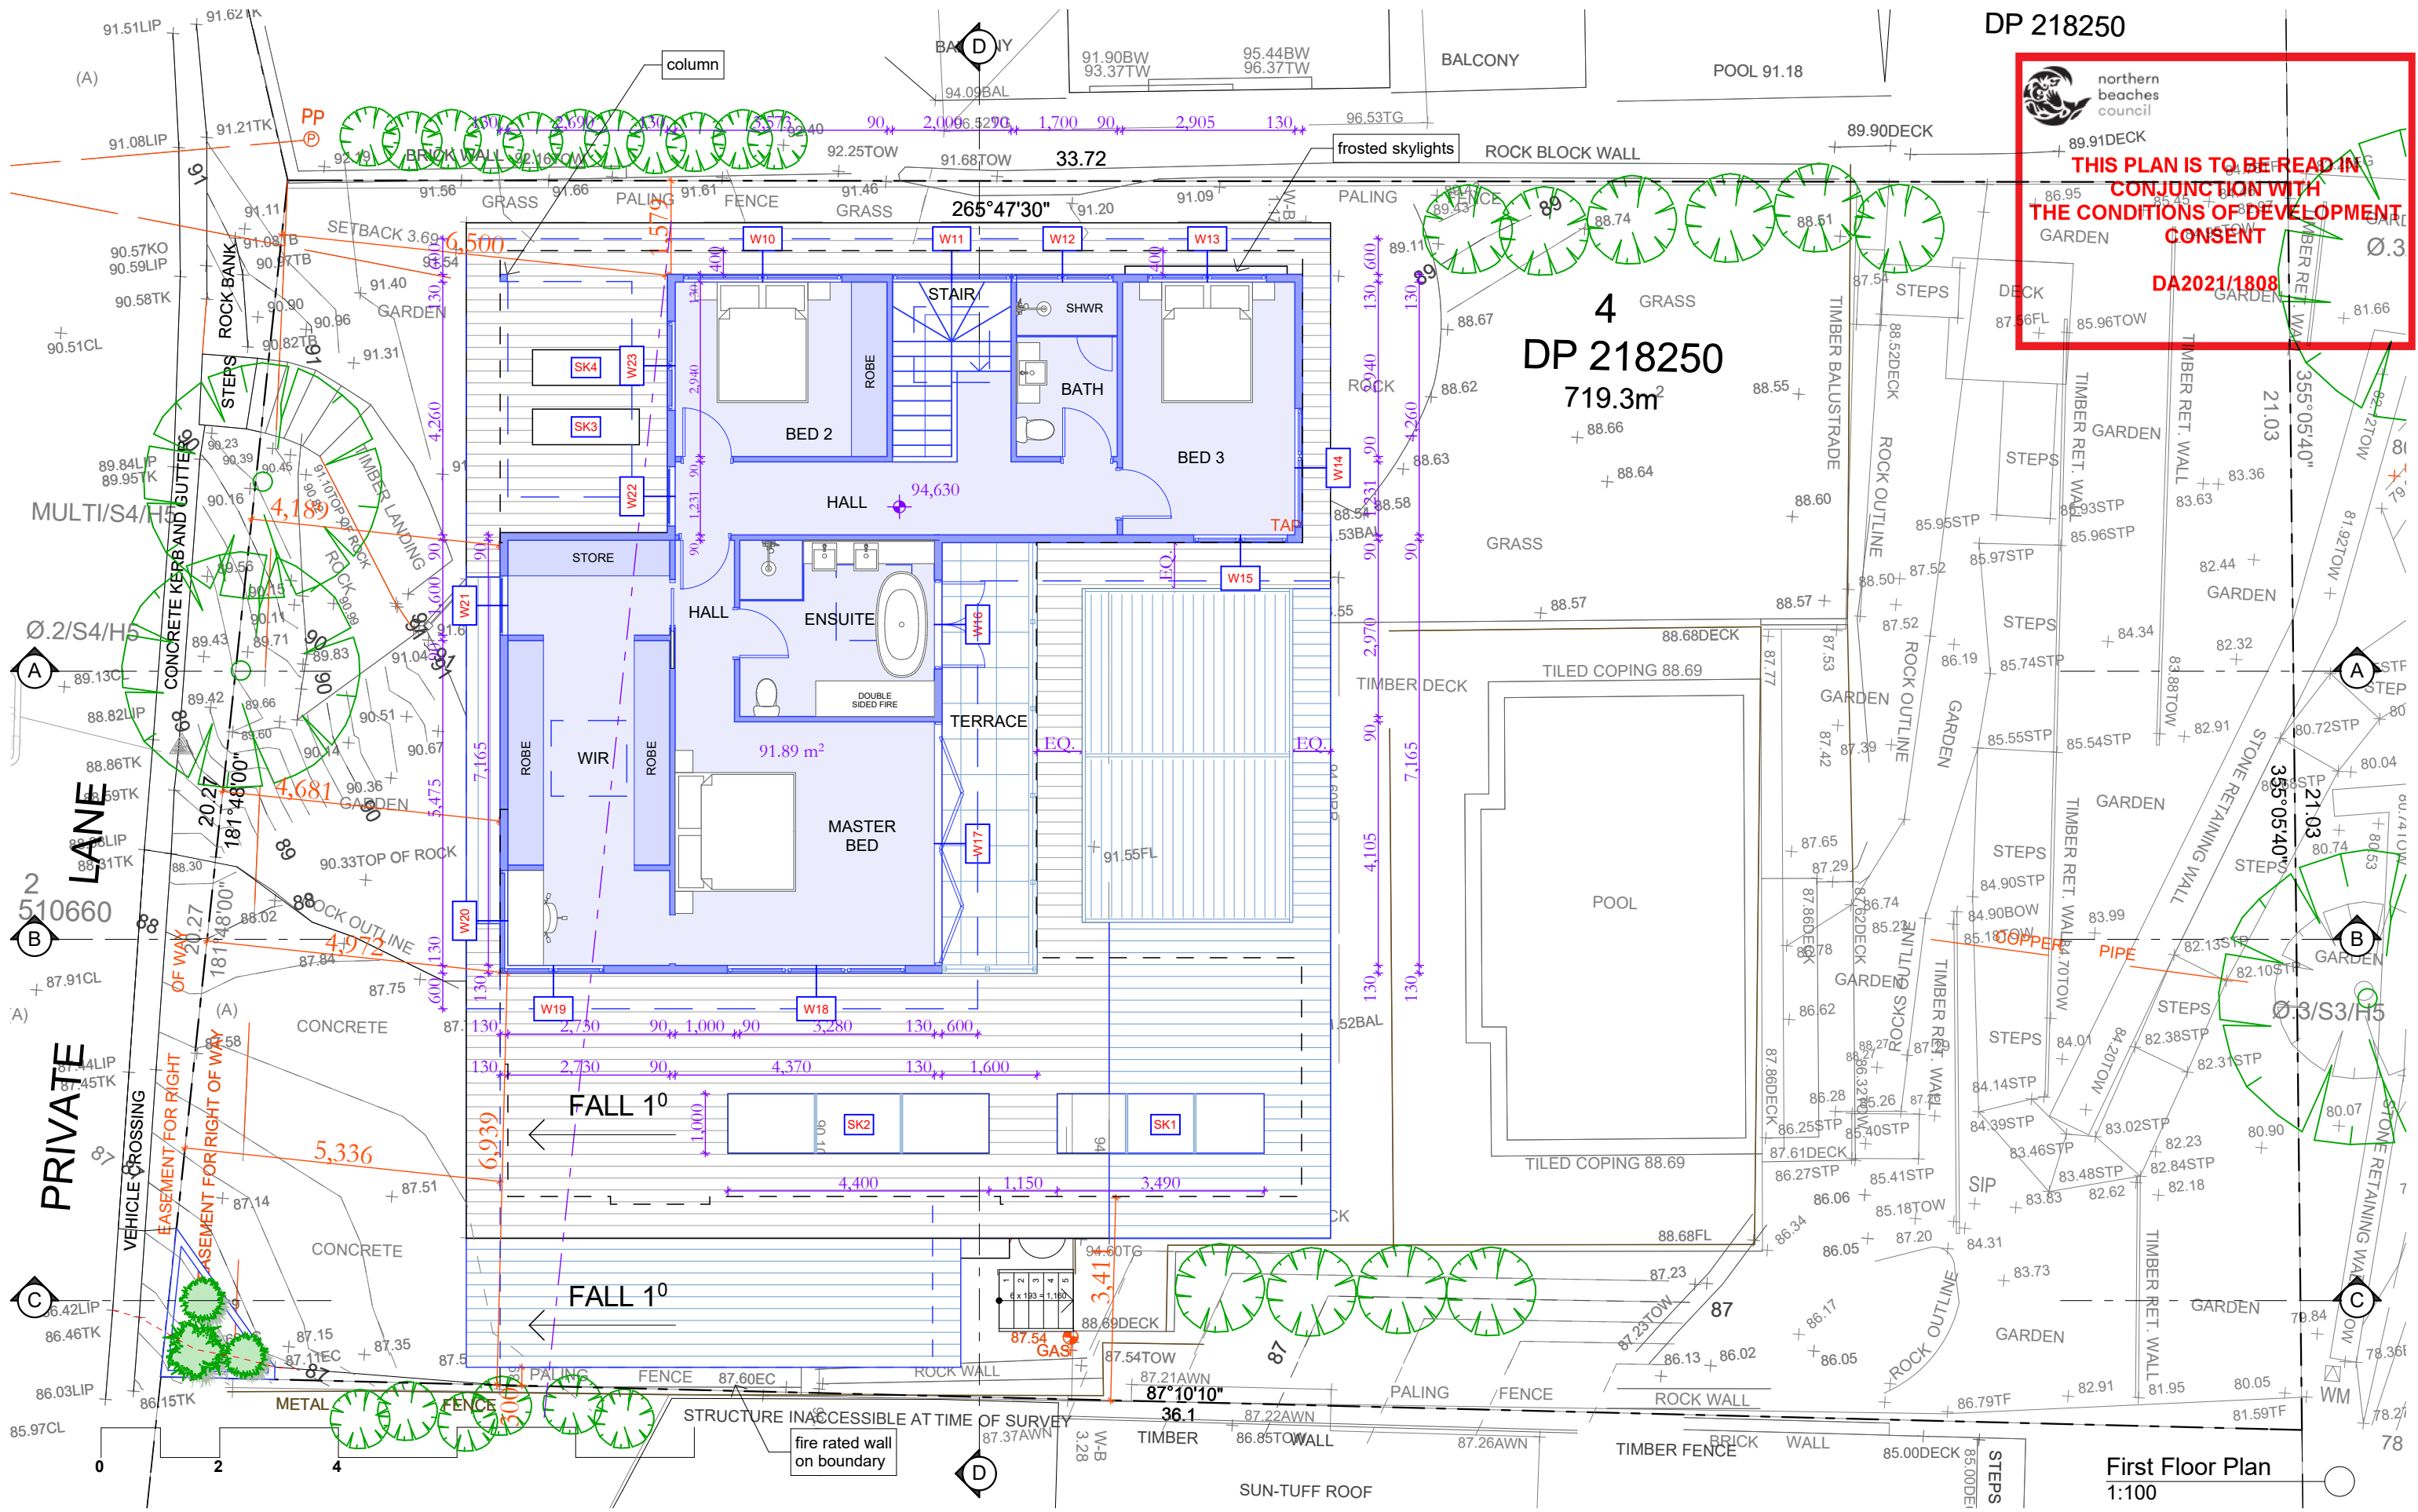


DP 218250

THIS PLAN IS TO BE READ IN CONJUNCTION WITH THE CONDITIONS OF DEVELOPMENT CONSENT
DA2021/1808

DP 218250
719.3m²

First Floor Plan
1:100

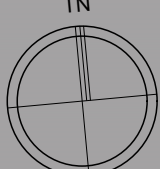

DO NOT SCALE DRAWINGS. CHECK ALL DIMENSIONS ON SITE. FIGURED DIMENSIONS TAKE PRECEDENCE. The builder shall check and verify all dimensions and verify all errors and omissions to the Architect. Do not scale the drawings. Drawings shall not be used for construction purposes until issued by the Architect for construction.

REV	DATE	DESCRIPTION

sketchArc
Po Box 377 Manly 1655
m : 0422 521 871
e : power@sketcharc.com.au
w : www.sketcharc.com.au


PROJECT: 9 Cheryl Cres, Newport, 2106, NSW
Alterations & Additions
LOT 4 in DP218250 - 719.3m²


CLIENT: Private

STATUS: DA
DATE: 200722
STAGE: DA
DRAWING NO: DA6

SCALE: 1:100@A3
DRAWN/DESIGNED: PB / MP

PROJECT NUMBER: 2102
ISSUE:

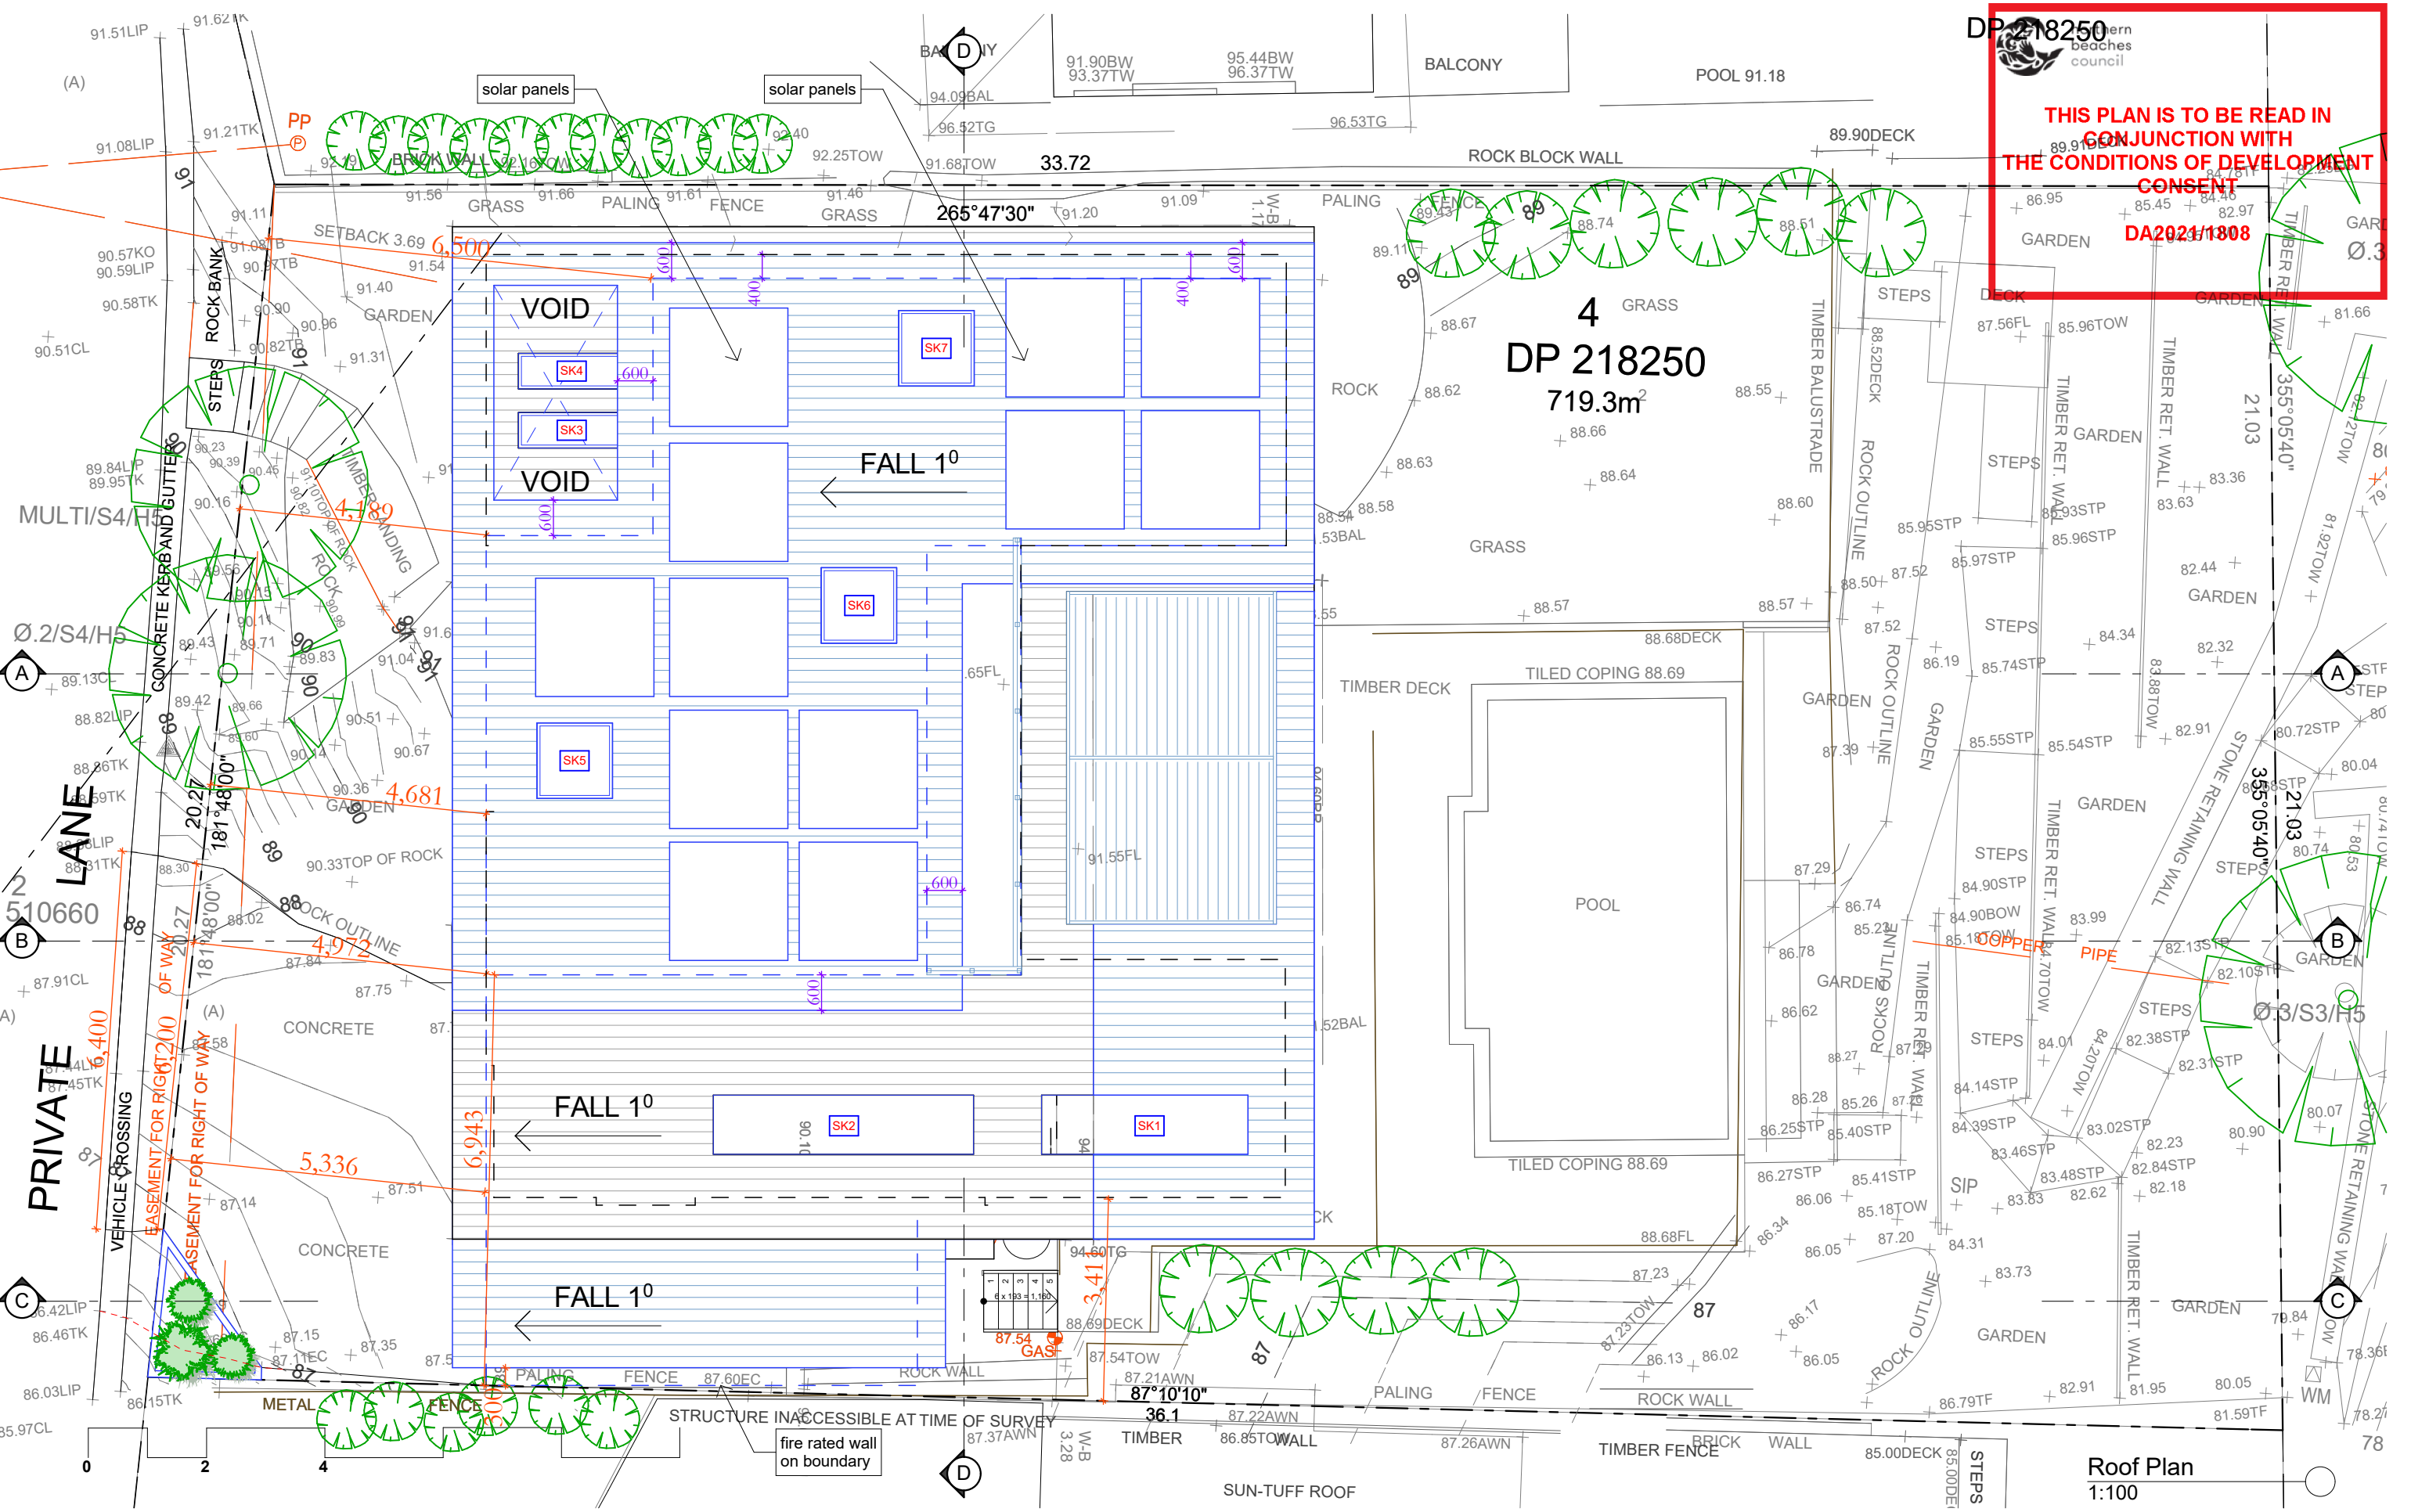

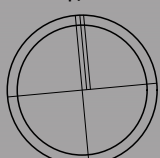

DO NOT SCALE DRAWINGS. CHECK ALL DIMENSIONS ON SITE. FIGURED DIMENSIONS TAKE PRECEDENCE. The builder shall check and verify all dimensions and verify all errors and omissions to the Architect. Do not scale the drawings. Drawings shall not be used for construction purposes until issued by the Architect for construction.

REV	DATE	DESCRIPTION

sketchArc
Po Box 377 Manly 1655
m : 0422 521 871
e : power@sketcharc.com.au
w : www.sketcharc.com.au

PROJECT: 9 Cheryl Cres, Newport, 2106, NSW
Alterations & Additions
LOT 4 in DP218250 - 719.3m2

CLIENT: Private

STATUS: DA
DATE: 200722
STAGE: DA
DRAWING NO: DA7

SCALE: 1:100@A3
DRAWN/DESIGNED: PB / MP

PROJECT NUMBER: 2102
ISSUE:



northern
beaches
council

THIS PLAN IS TO BE READ IN
CONJUNCTION WITH
THE CONDITIONS OF DEVELOPMENT
CONSENT

DA2021/1808

- MR

RW

TW

RA

SK

FW

HWS

PS
- timber framed roof with metal cladding

rendered wall

timber window


rail to BCA


skylight

fire rated wall on boundary

hot water system instantaneous

privacy screen

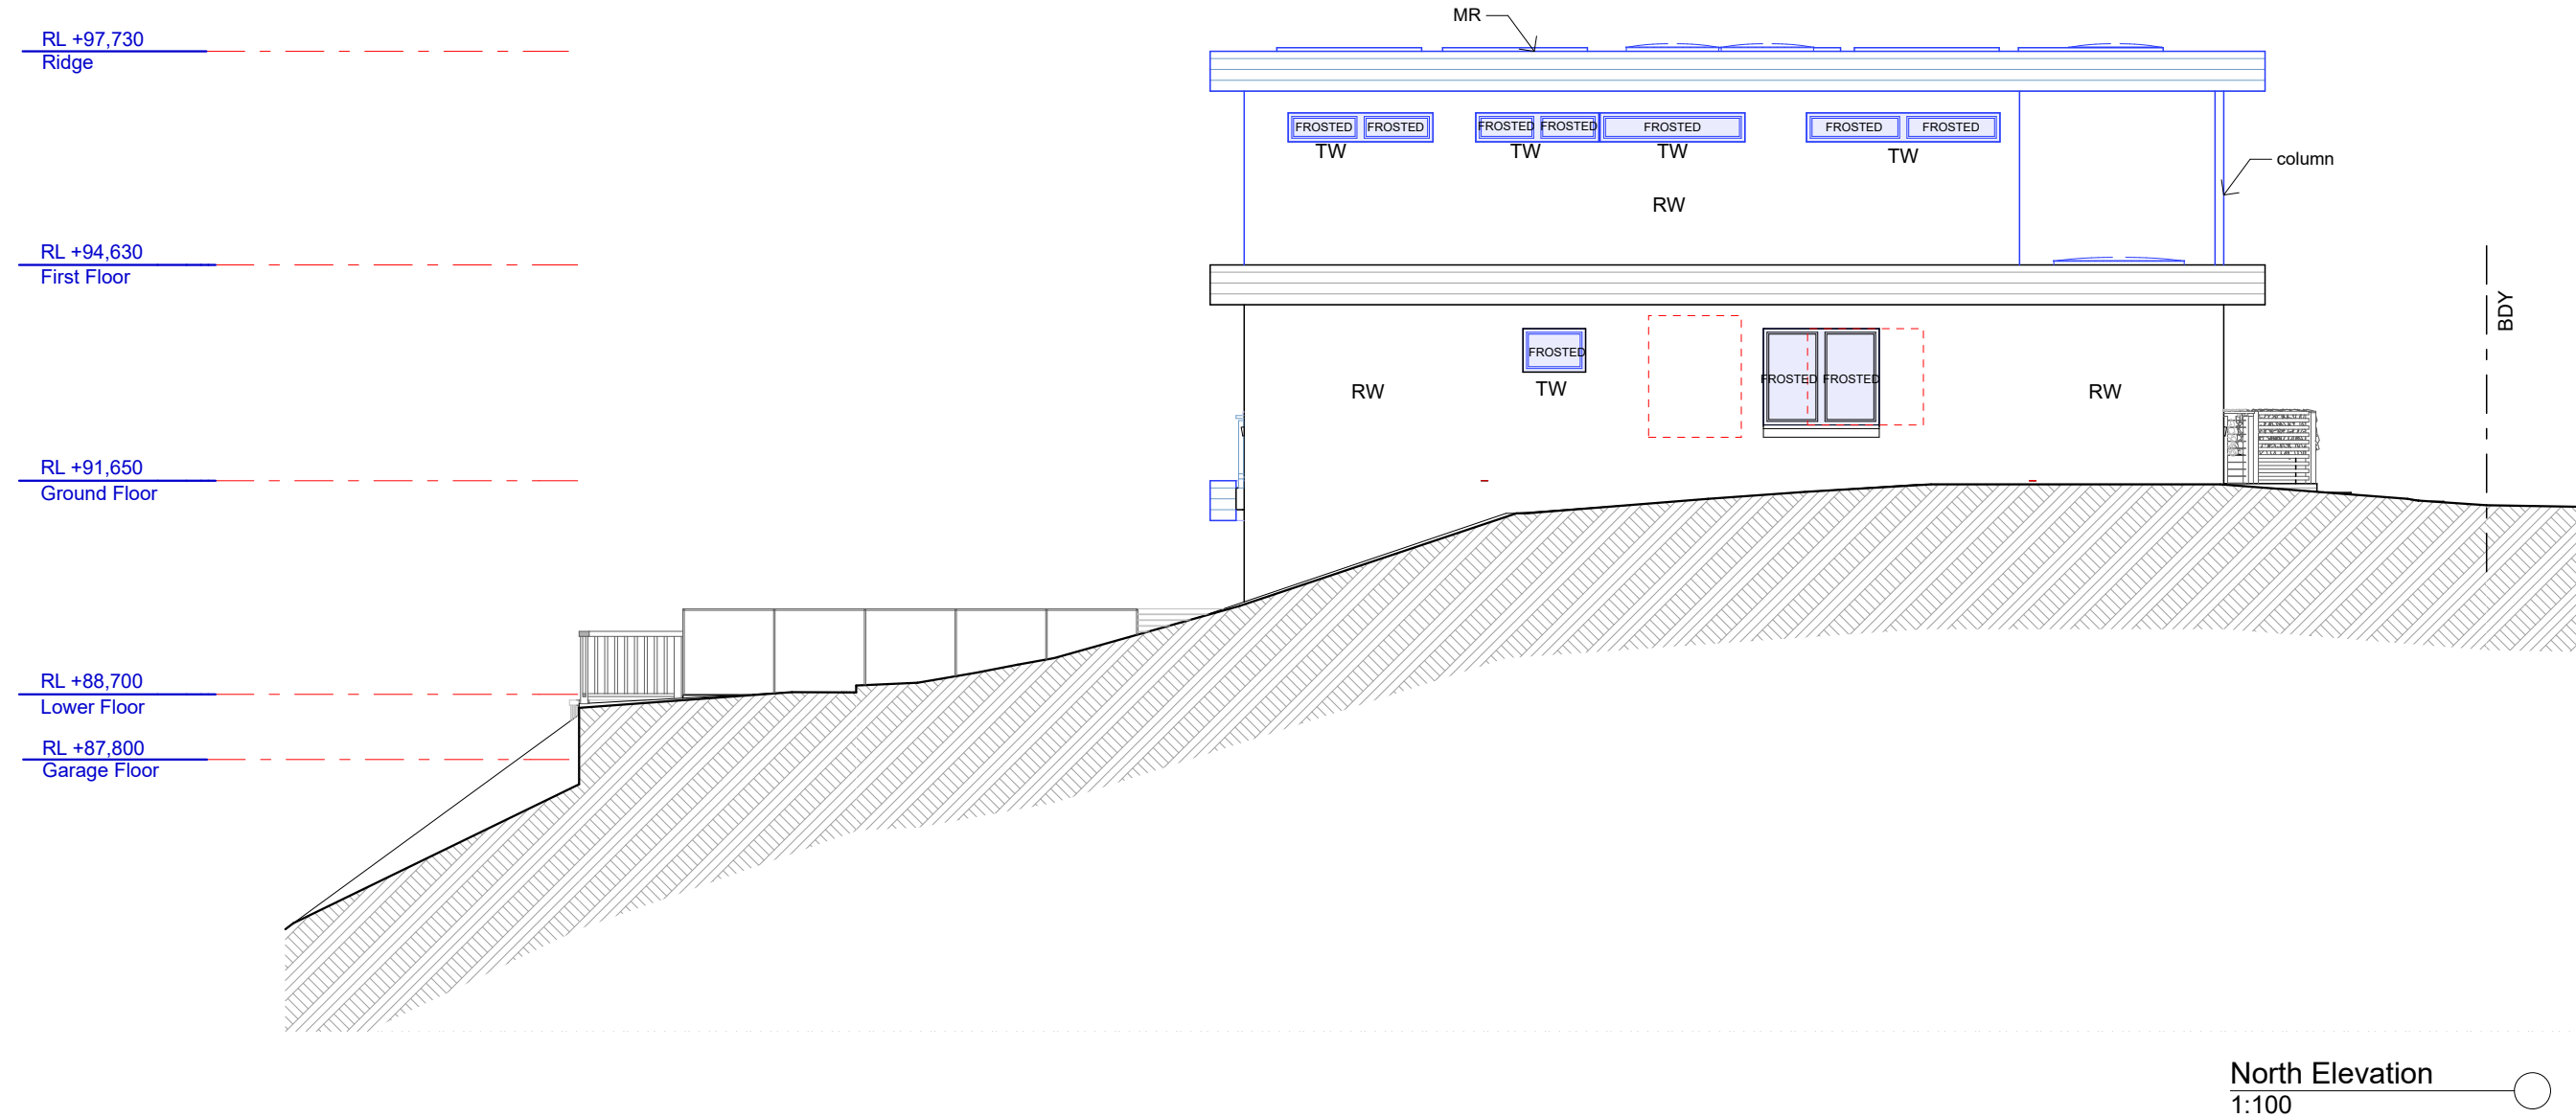

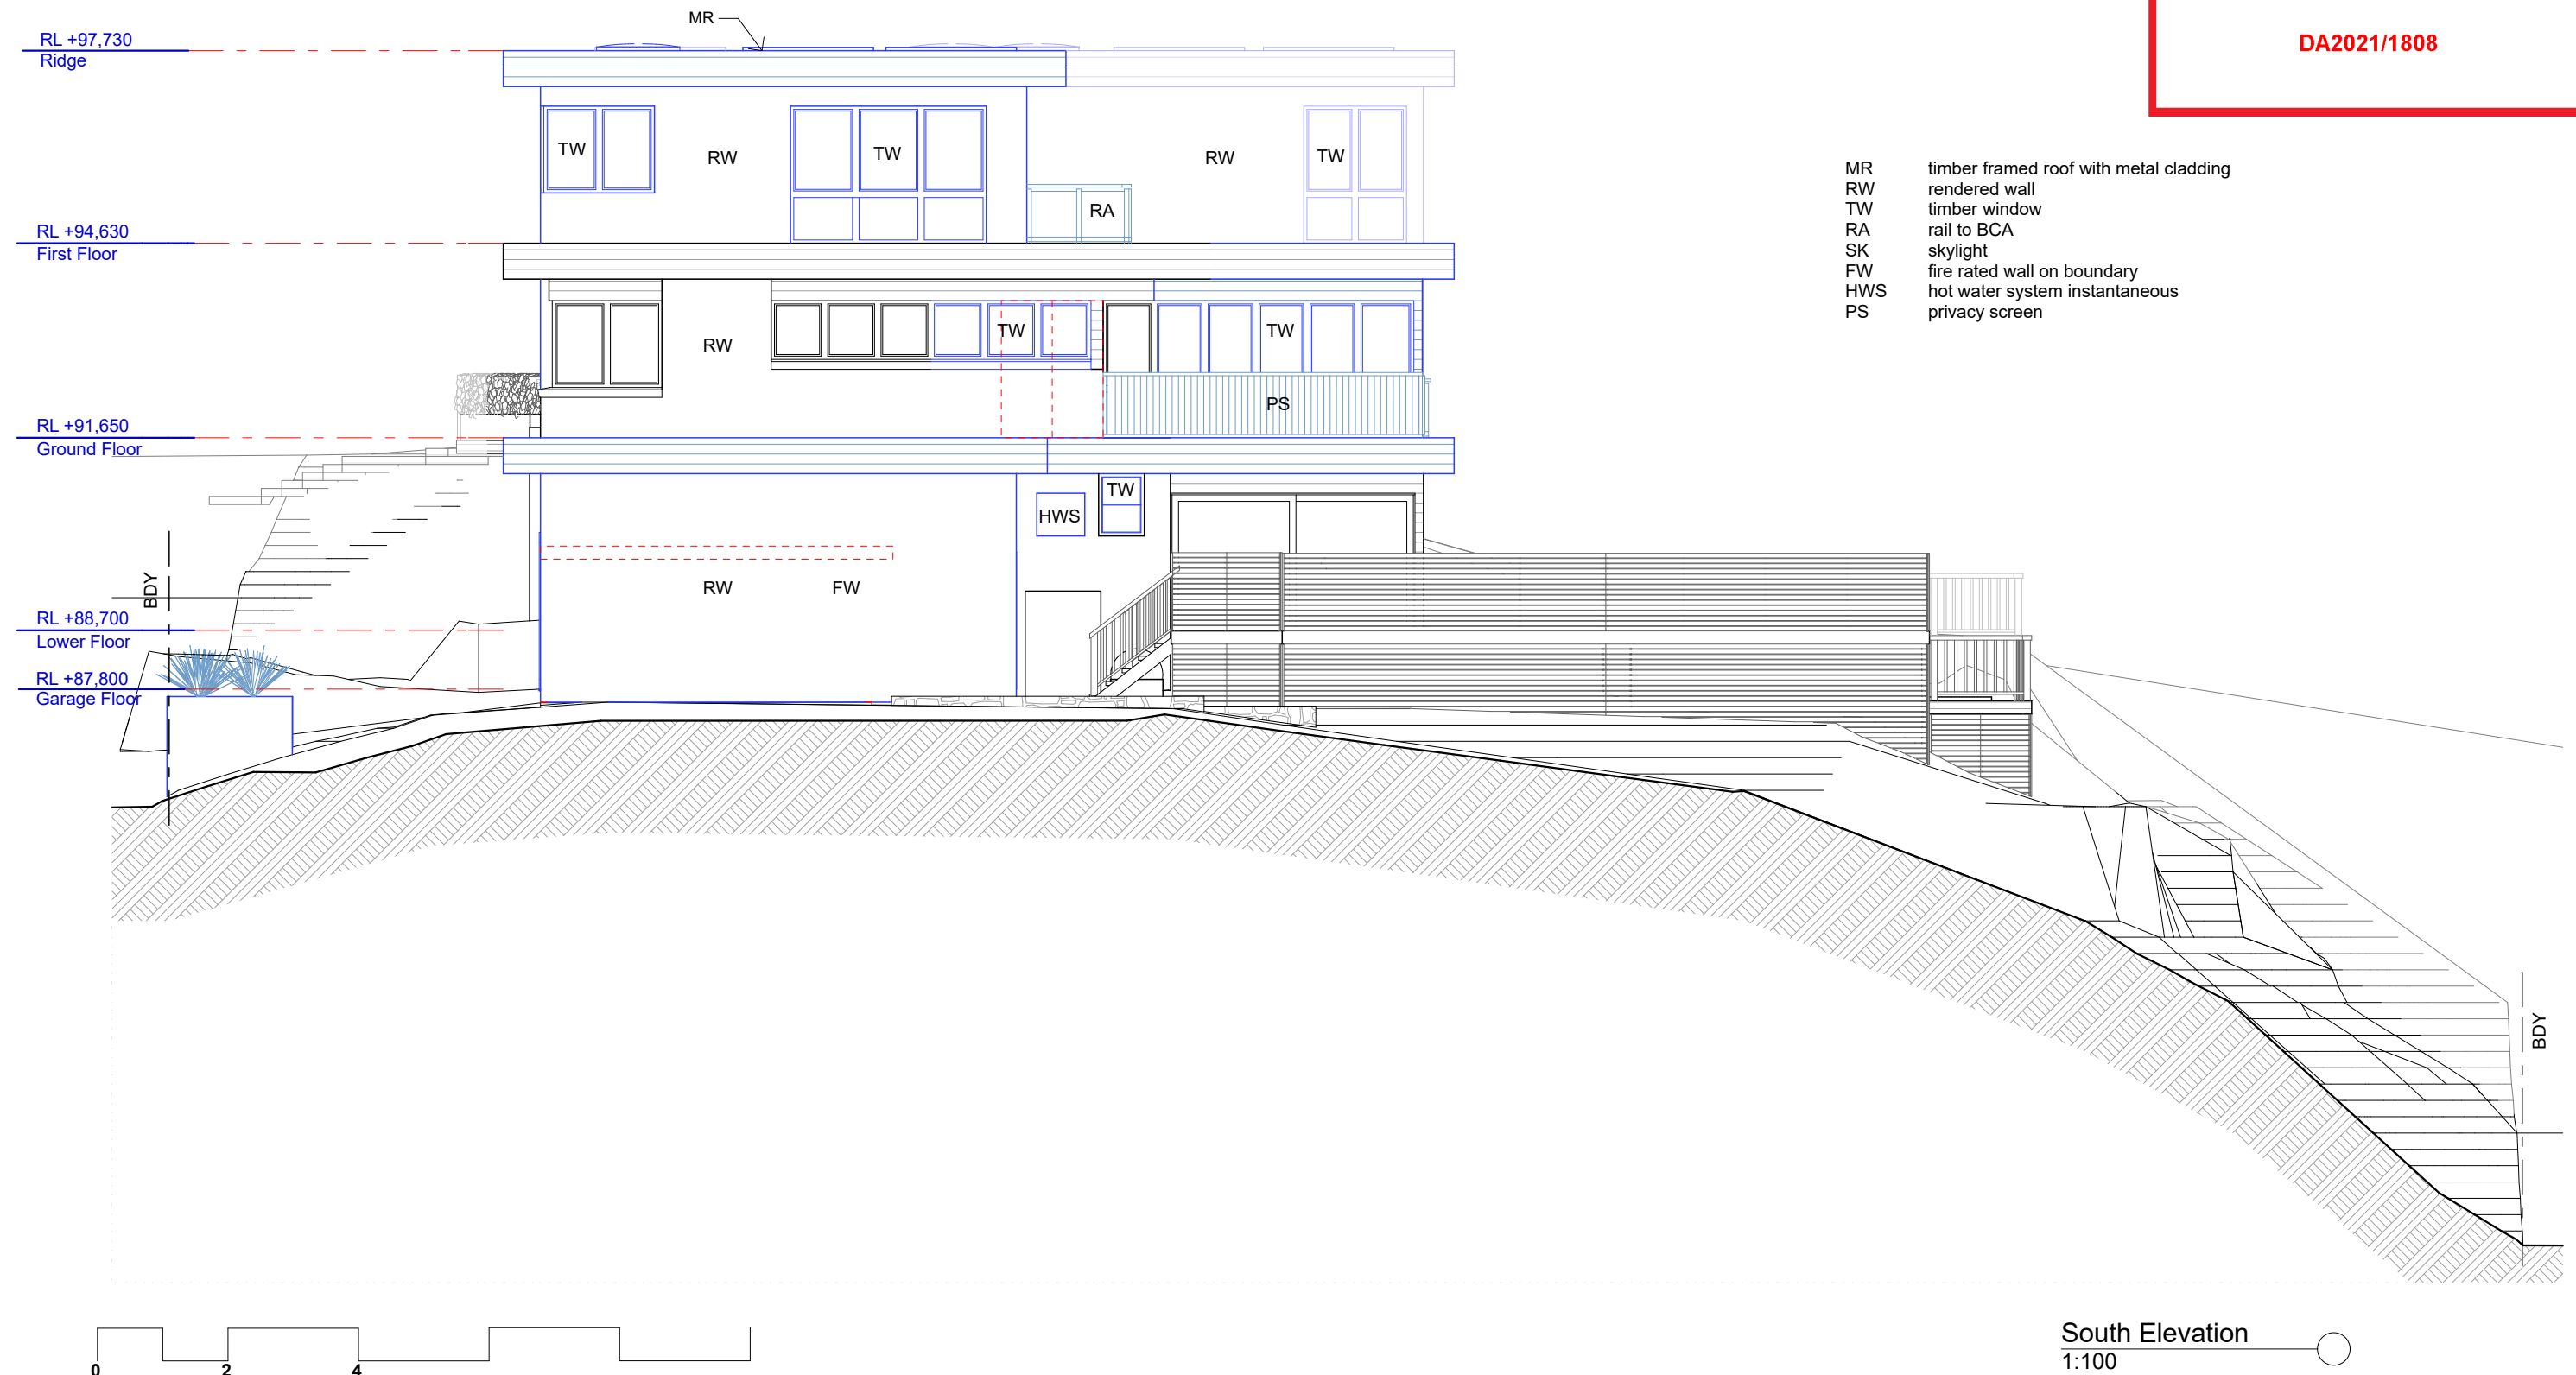

MR timber framed roof with metal cladding
RW rendered wall
TW timber window
RA rail to BCA
SK skylight
FW fire rated wall on boundary
HWS hot water system instantaneous
PS privacy screen

sketchArc


DO NOT SCALE DRAWINGS. CHECK ALL DIMENSIONS ON SITE.
FIGURED DIMENSIONS TAKE PRECEDENCE.
The builder shall check and verify all dimensions
and verify all errors and omissions to the
Architect. Do not scale the drawings.
Drawings shall not be used for construction
purposes until issued by the
Architect for construction.

REV	DATE	DESCRIPTION

sketchArc
Po Box 377 Manly 1655
m : 0422 521 871
e : power@sketcharc.com.au
w : www.sketcharc.com.au


PROJECT: 9 Cheryl Cres, Newport, 2106,
NSW
Alterations & Additions
LOT 4 in DP218250 - 719.3m2

CLIENT:
Private

 

STATUS: DA		
DATE: 200722	SCALE: 1:100@A3	PROJECT NUMBER: 2102
STAGE: DA	DRAWN/DESIGNED: PB / MP	ISSUE:
DRAWING NO: DA9		

MR timber framed roof with metal cladding
RW rendered wall
TW timber window
RA rail to BCA
SK skylight
FW fire rated wall on boundary
HWS hot water system instantaneous
PS privacy screen

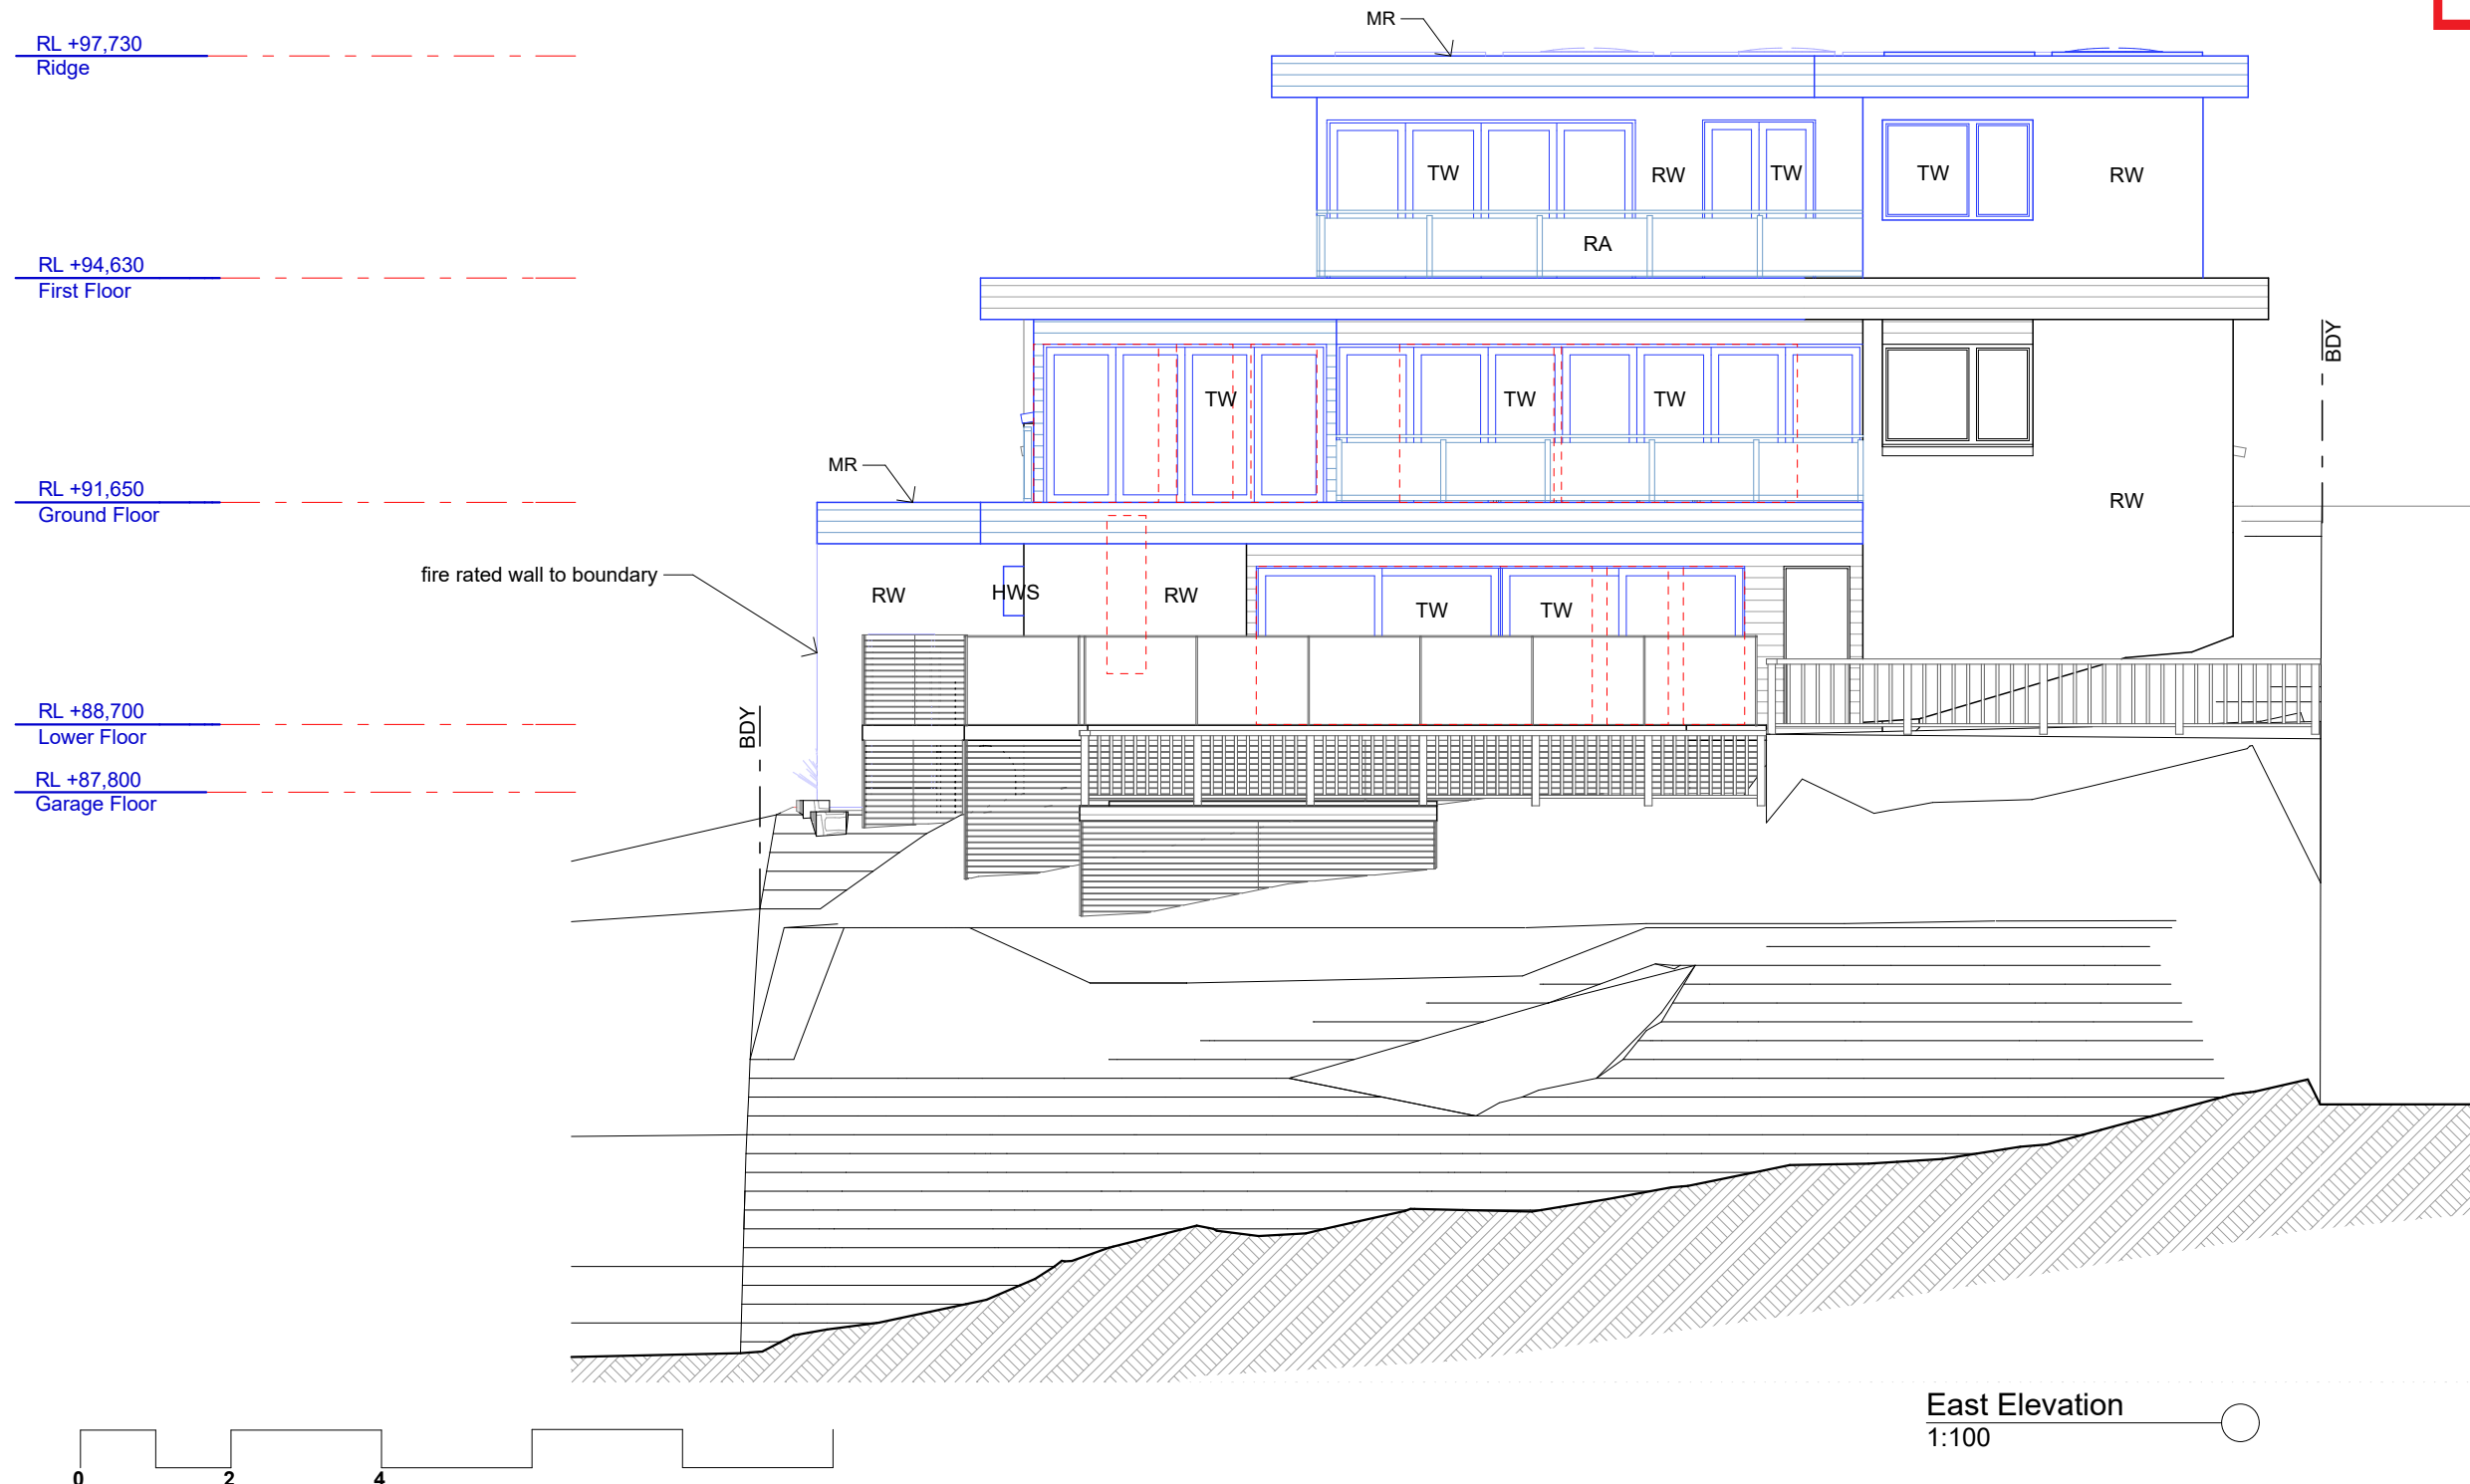

sketchArc


DO NOT SCALE DRAWINGS. CHECK ALL DIMENSIONS ON SITE.
FIGURED DIMENSIONS TAKE PRECEDENCE.
The builder shall check and verify all dimensions
and verify all errors and omissions to the
Architect. Do not scale the drawings.
Drawings shall not be used for construction
purposes until issued by the
Architect for construction.

REV	DATE	DESCRIPTION

sketchArc
Po Box 377 Manly 1655
m : 0422 521 871
e : power@sketcharc.com.au
w : www.sketcharc.com.au

PROJECT: 9 Cheryl Cres, Newport, 2106,
NSW
Alterations & Additions
LOT 4 in DP218250 - 719.3m2

CLIENT:
Private

 
= Proposed Work
= Demolition
= Existing

STATUS: DA		
DATE: 200722	SCALE: 1:100@A3	PROJECT NUMBER: 2102
STAGE: DA	DRAWN/DESIGNED: PB / MP	ISSUE:
DRAWING NO: DA10		



Architectural drawing of the West Elevation of a building, showing four levels: Ridge, First Floor, Ground Floor, and Garage Floor. The drawing includes structural details like columns, roof members (MR), and various window types (TW, RW). It also shows a fire-rated wall to the boundary (BDY) and a fire-rated wall to the boundary (BDY). Dimensions are provided for the ground floor and garage floor sections.

RL +97,730
Ridge

RL +94,630
First Floor

RL +91,650
Ground Floor

RL +88,700
Lower Floor

RL +87,800
Garage Floor

MR

column

TW

RW

BDY

fire rated wall to boundary

BDY

2,400

3,500


West Elevation
1:100



sketchArc

REV	DATE	DESCRIPTION
-----	------	-------------

CLIENT: **Private**

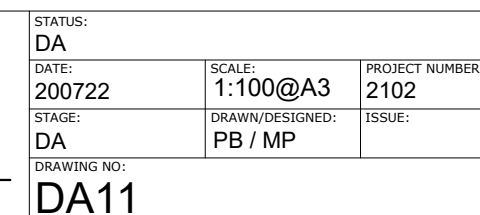




northern
beaches
council

**THIS PLAN IS TO BE READ IN
CONJUNCTION WITH
THE CONDITIONS OF DEVELOPMENT
CONSENT**

DA2021/1808

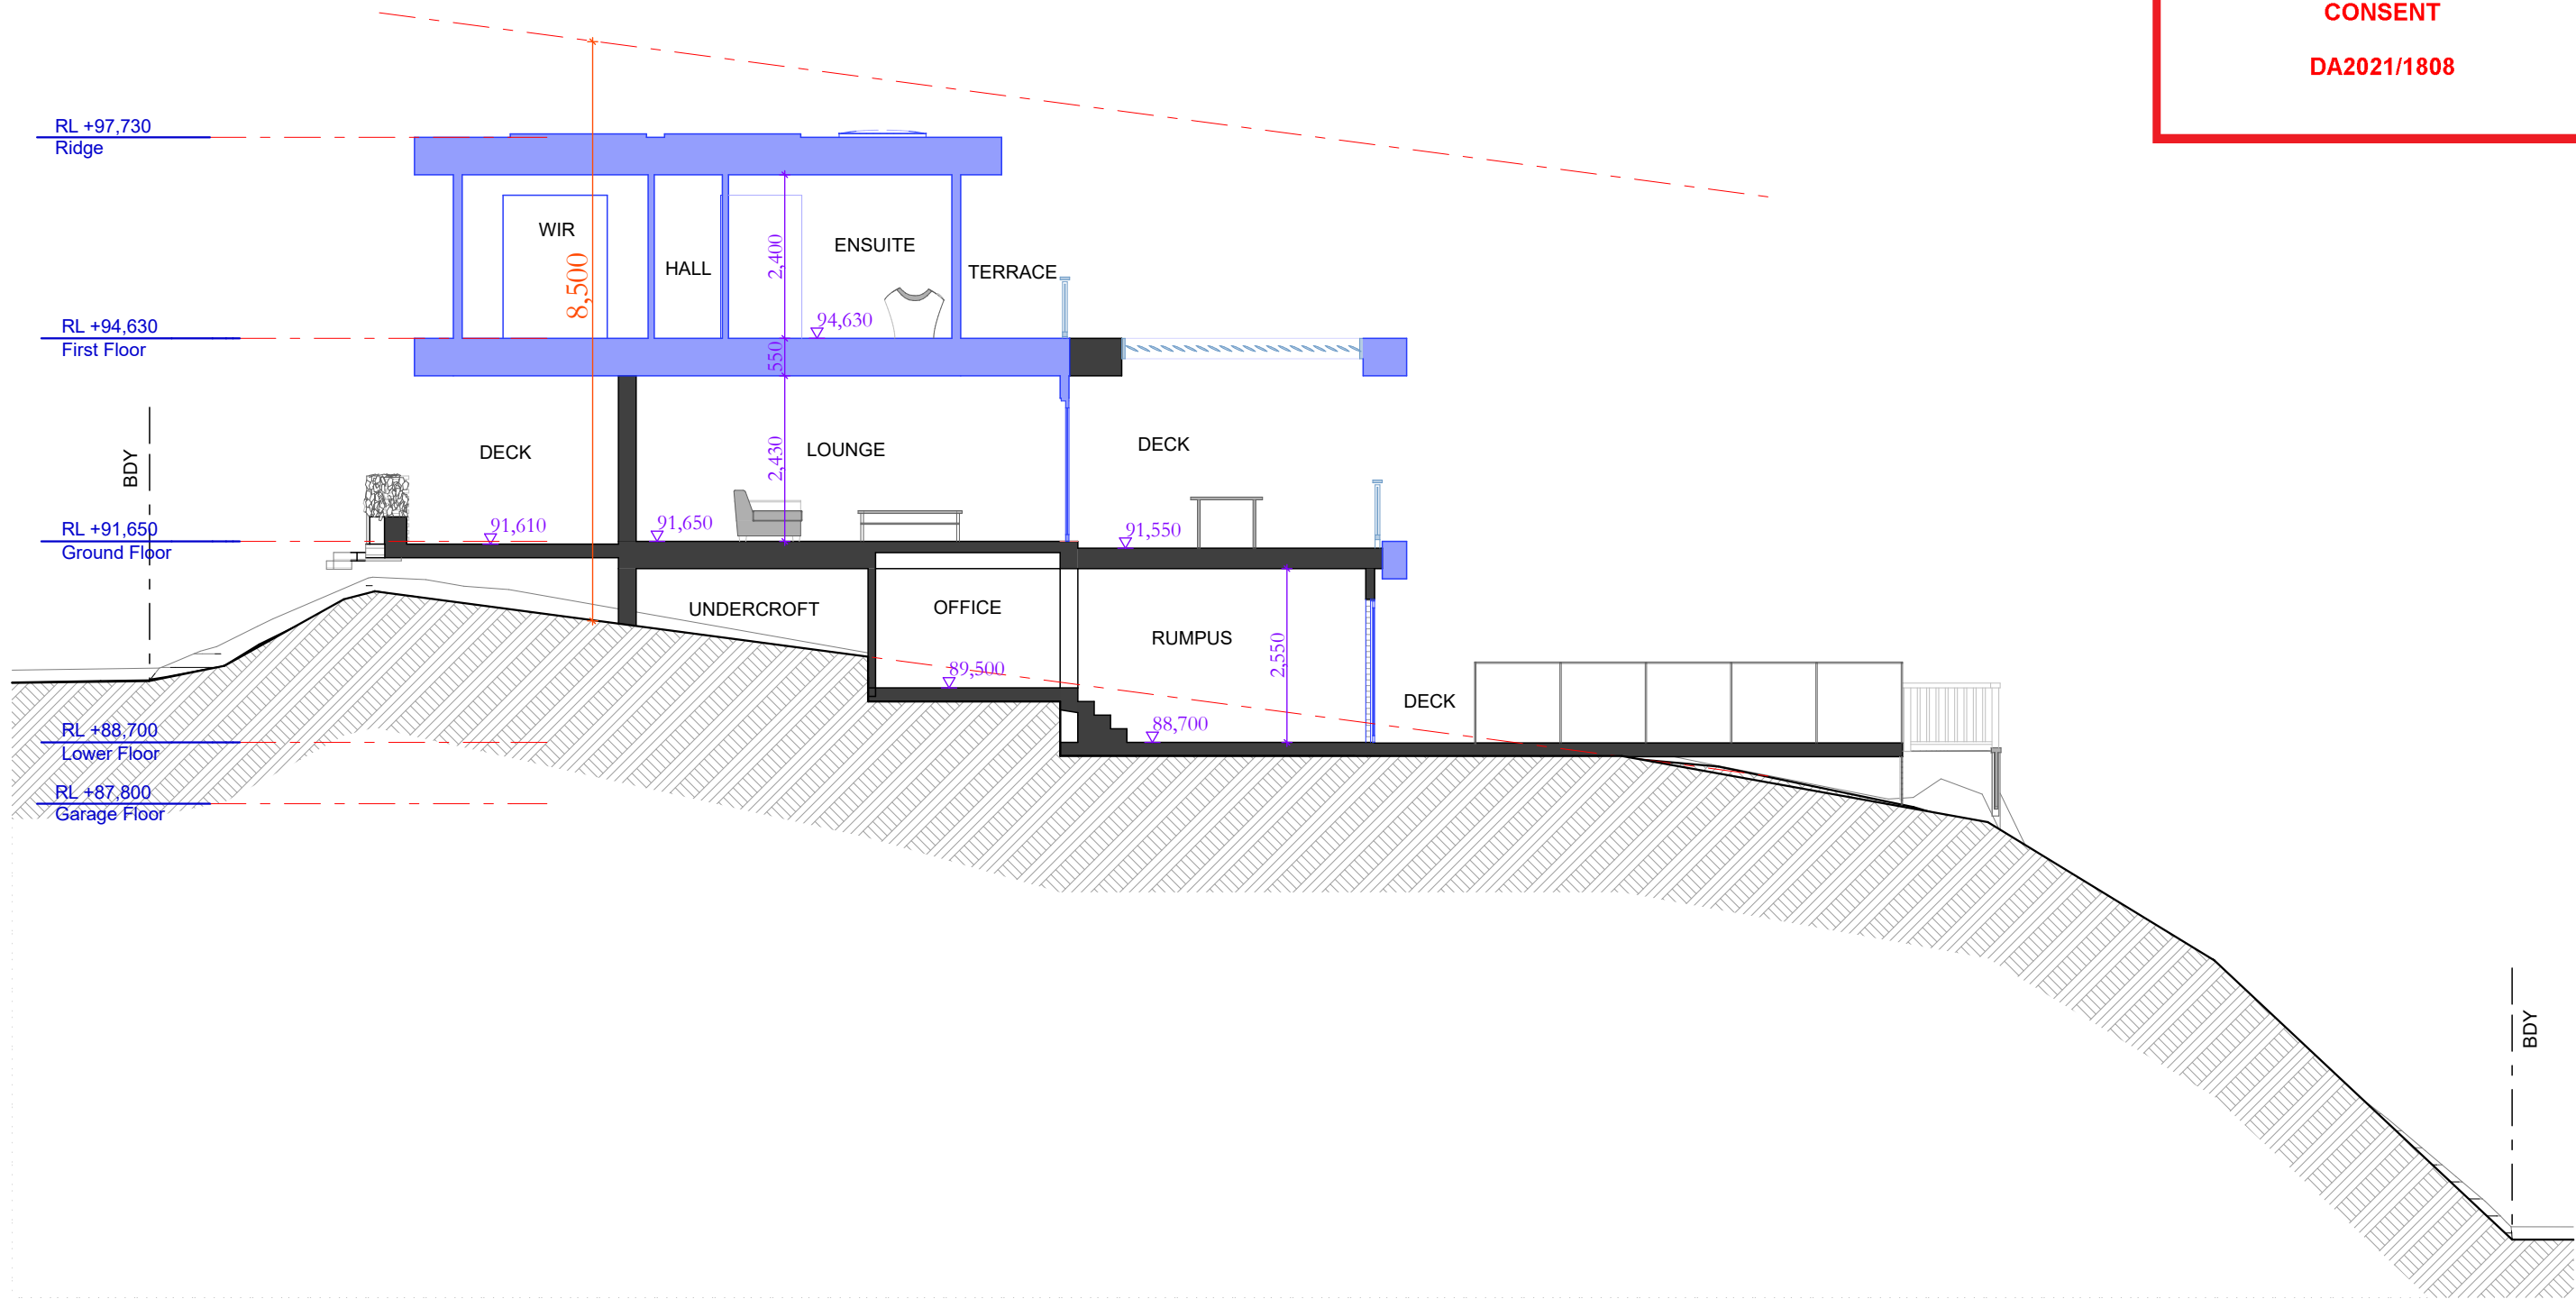

Section A-A
1:100

sketchArc


DO NOT SCALE DRAWINGS. CHECK ALL DIMENSIONS ON SITE.
FIGURED DIMENSIONS TAKE PRECEDENCE.
The builder shall check and verify all dimensions
and verify all errors and omissions to the
Architect. Do not scale the drawings.
Drawings shall not be used for construction
purposes until issued by the
Architect for construction.

REV	DATE	DESCRIPTION

sketchArc
Po Box 377 Manly 1655
m : 0422 521 871
e : power@sketcharc.com.au
w : www.sketcharc.com.au

PROJECT: 9 Cheryl Cres, Newport, 2106,
NSW
Alterations & Additions
LOT 4 in DP218250 - 719.3m2

CLIENT:
Private

 


STATUS: DA		
DATE: 200722	SCALE: 1:100@A3	PROJECT NUMBER: 2102
STAGE: DA	DRAWN/DESIGNED: PB / MP	ISSUE:
DRAWING NO: DA12		



northern
beaches
council

THIS PLAN IS TO BE READ IN
CONJUNCTION WITH
THE CONDITIONS OF DEVELOPMENT
CONSENT

DA2021/1808

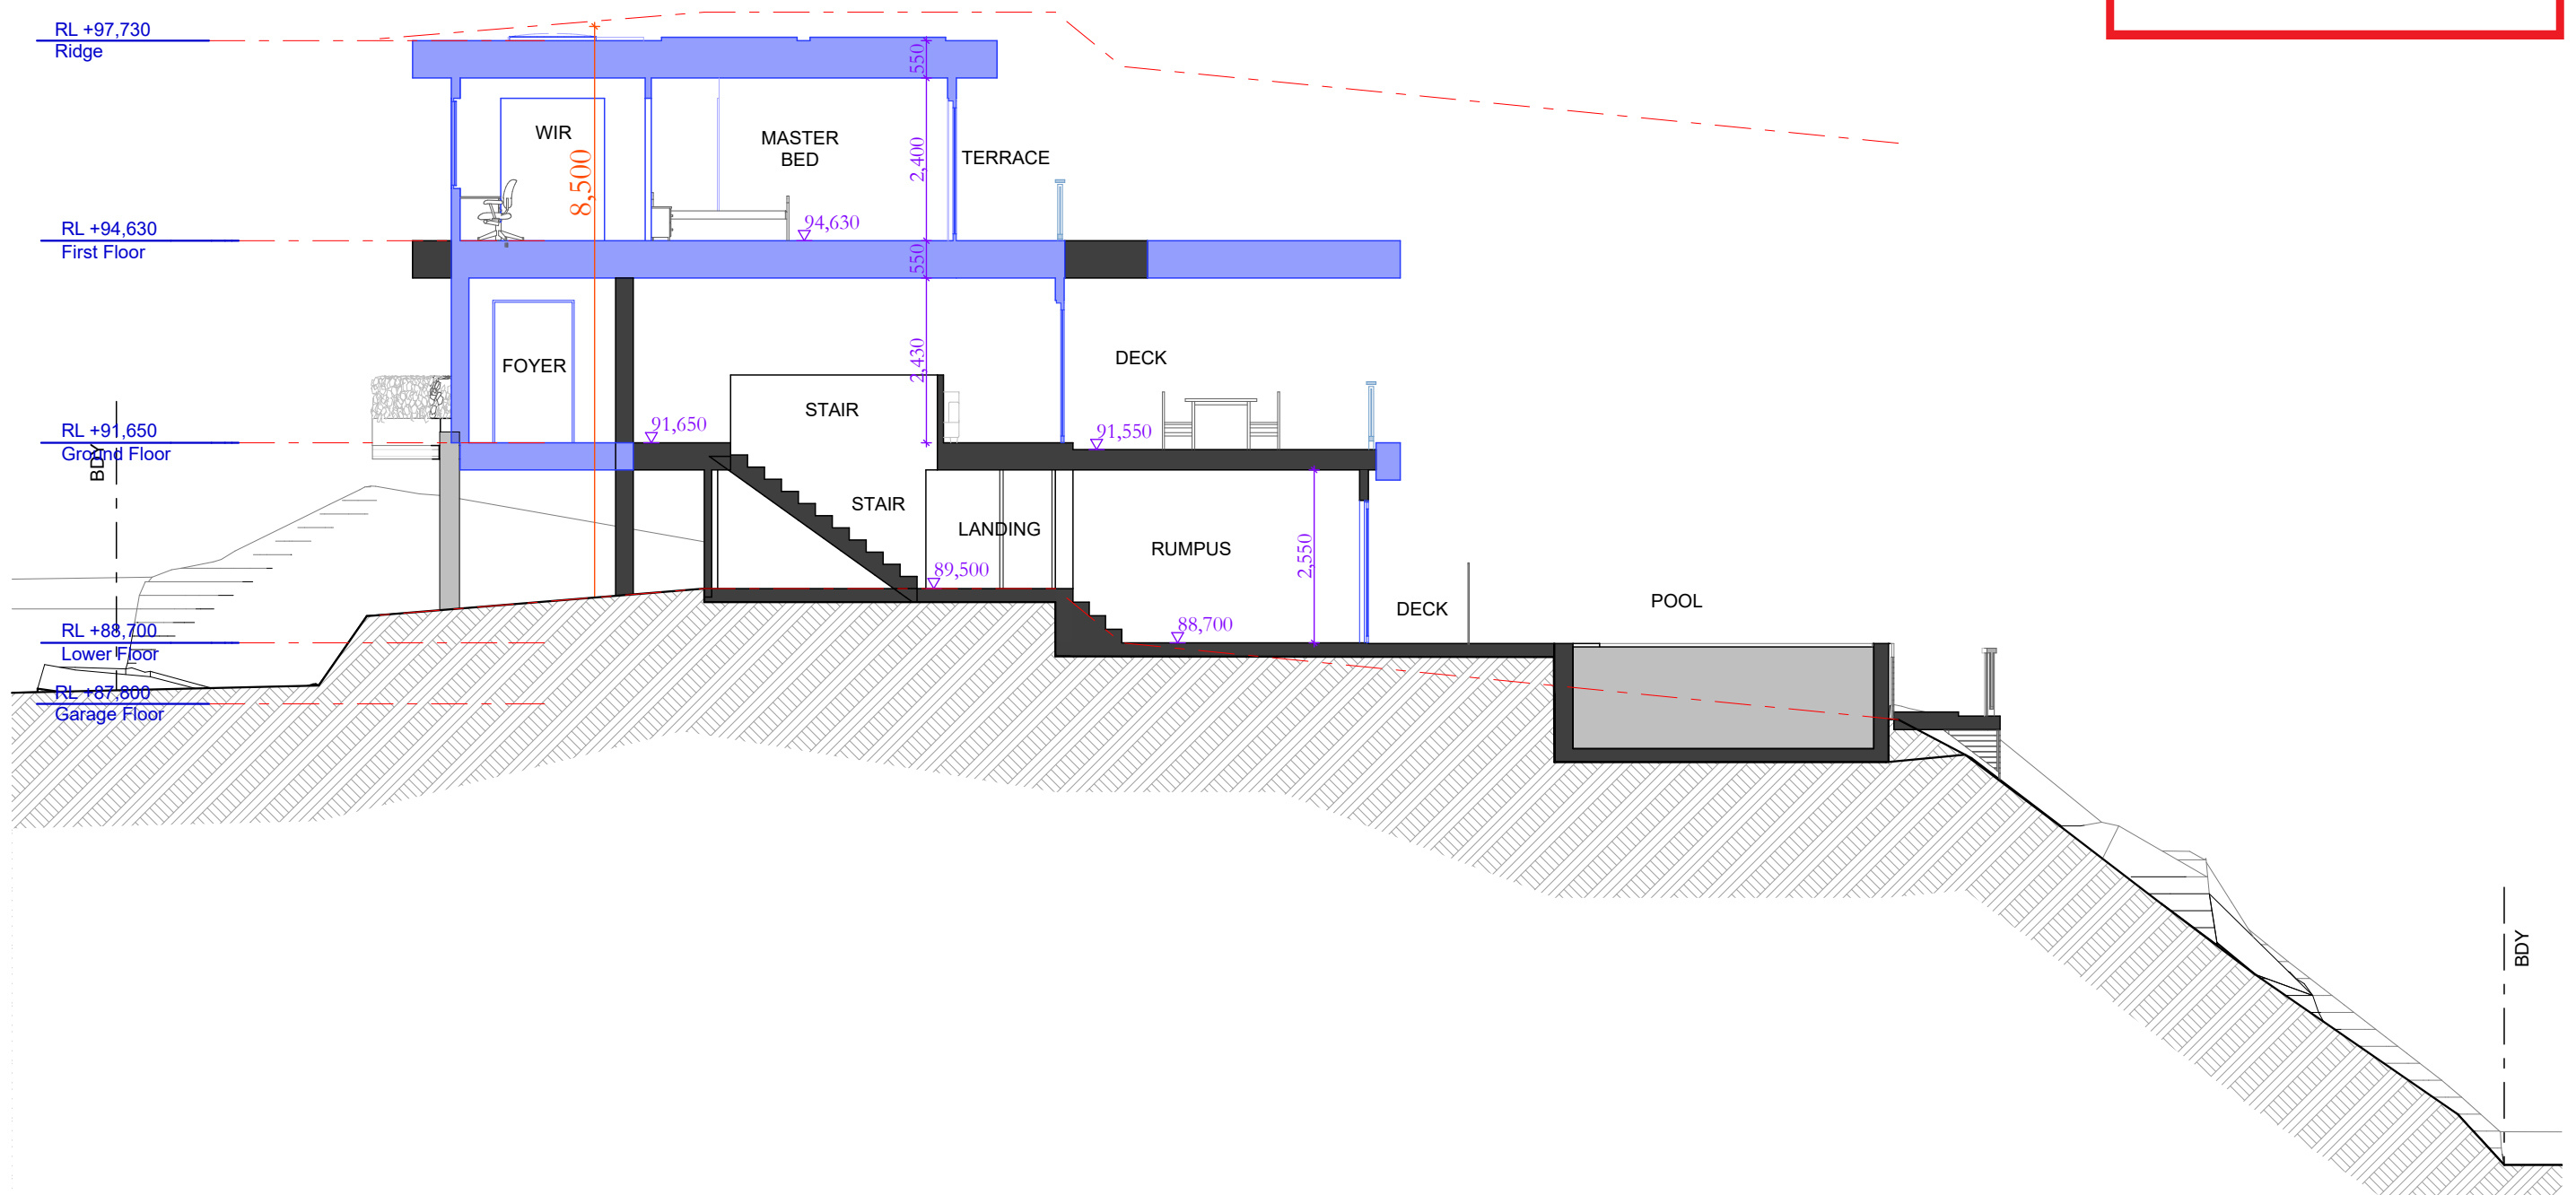

Section B-B
1:100



sketchArc


DO NOT SCALE DRAWINGS. CHECK ALL DIMENSIONS ON SITE.
FIGURED DIMENSIONS TAKE PRECEDENCE.
The builder shall check and verify all dimensions
and verify all errors and omissions to the
Architect. Do not scale the drawings.
Drawings shall not be used for construction
purposes until issued by the
Architect for construction.

REV	DATE	DESCRIPTION

sketchArc
Po Box 377 Manly 1655
m : 0422 521 871
e : power@sketcharc.com.au
w : www.sketcharc.com.au

PROJECT: 9 Cheryl Cres, Newport, 2106,
NSW
Alterations & Additions
LOT 4 in DP218250 - 719.3m2

CLIENT:
Private

 

STATUS: DA		
DATE: 200722	SCALE: 1:100@A3	PROJECT NUMBER: 2102
STAGE: DA	DRAWN/DESIGNED: PB / MP	ISSUE:
DRAWING NO: DA13		



northern
beaches
council

THIS PLAN IS TO BE READ IN
CONJUNCTION WITH
THE CONDITIONS OF DEVELOPMENT
CONSENT

DA2021/1808


RL +97,730
Ridge

RL +94,630
First Floor

RL +91,650
Ground Floor

RL +88,700
Lower Floor

RL +87,800
Garage Floor

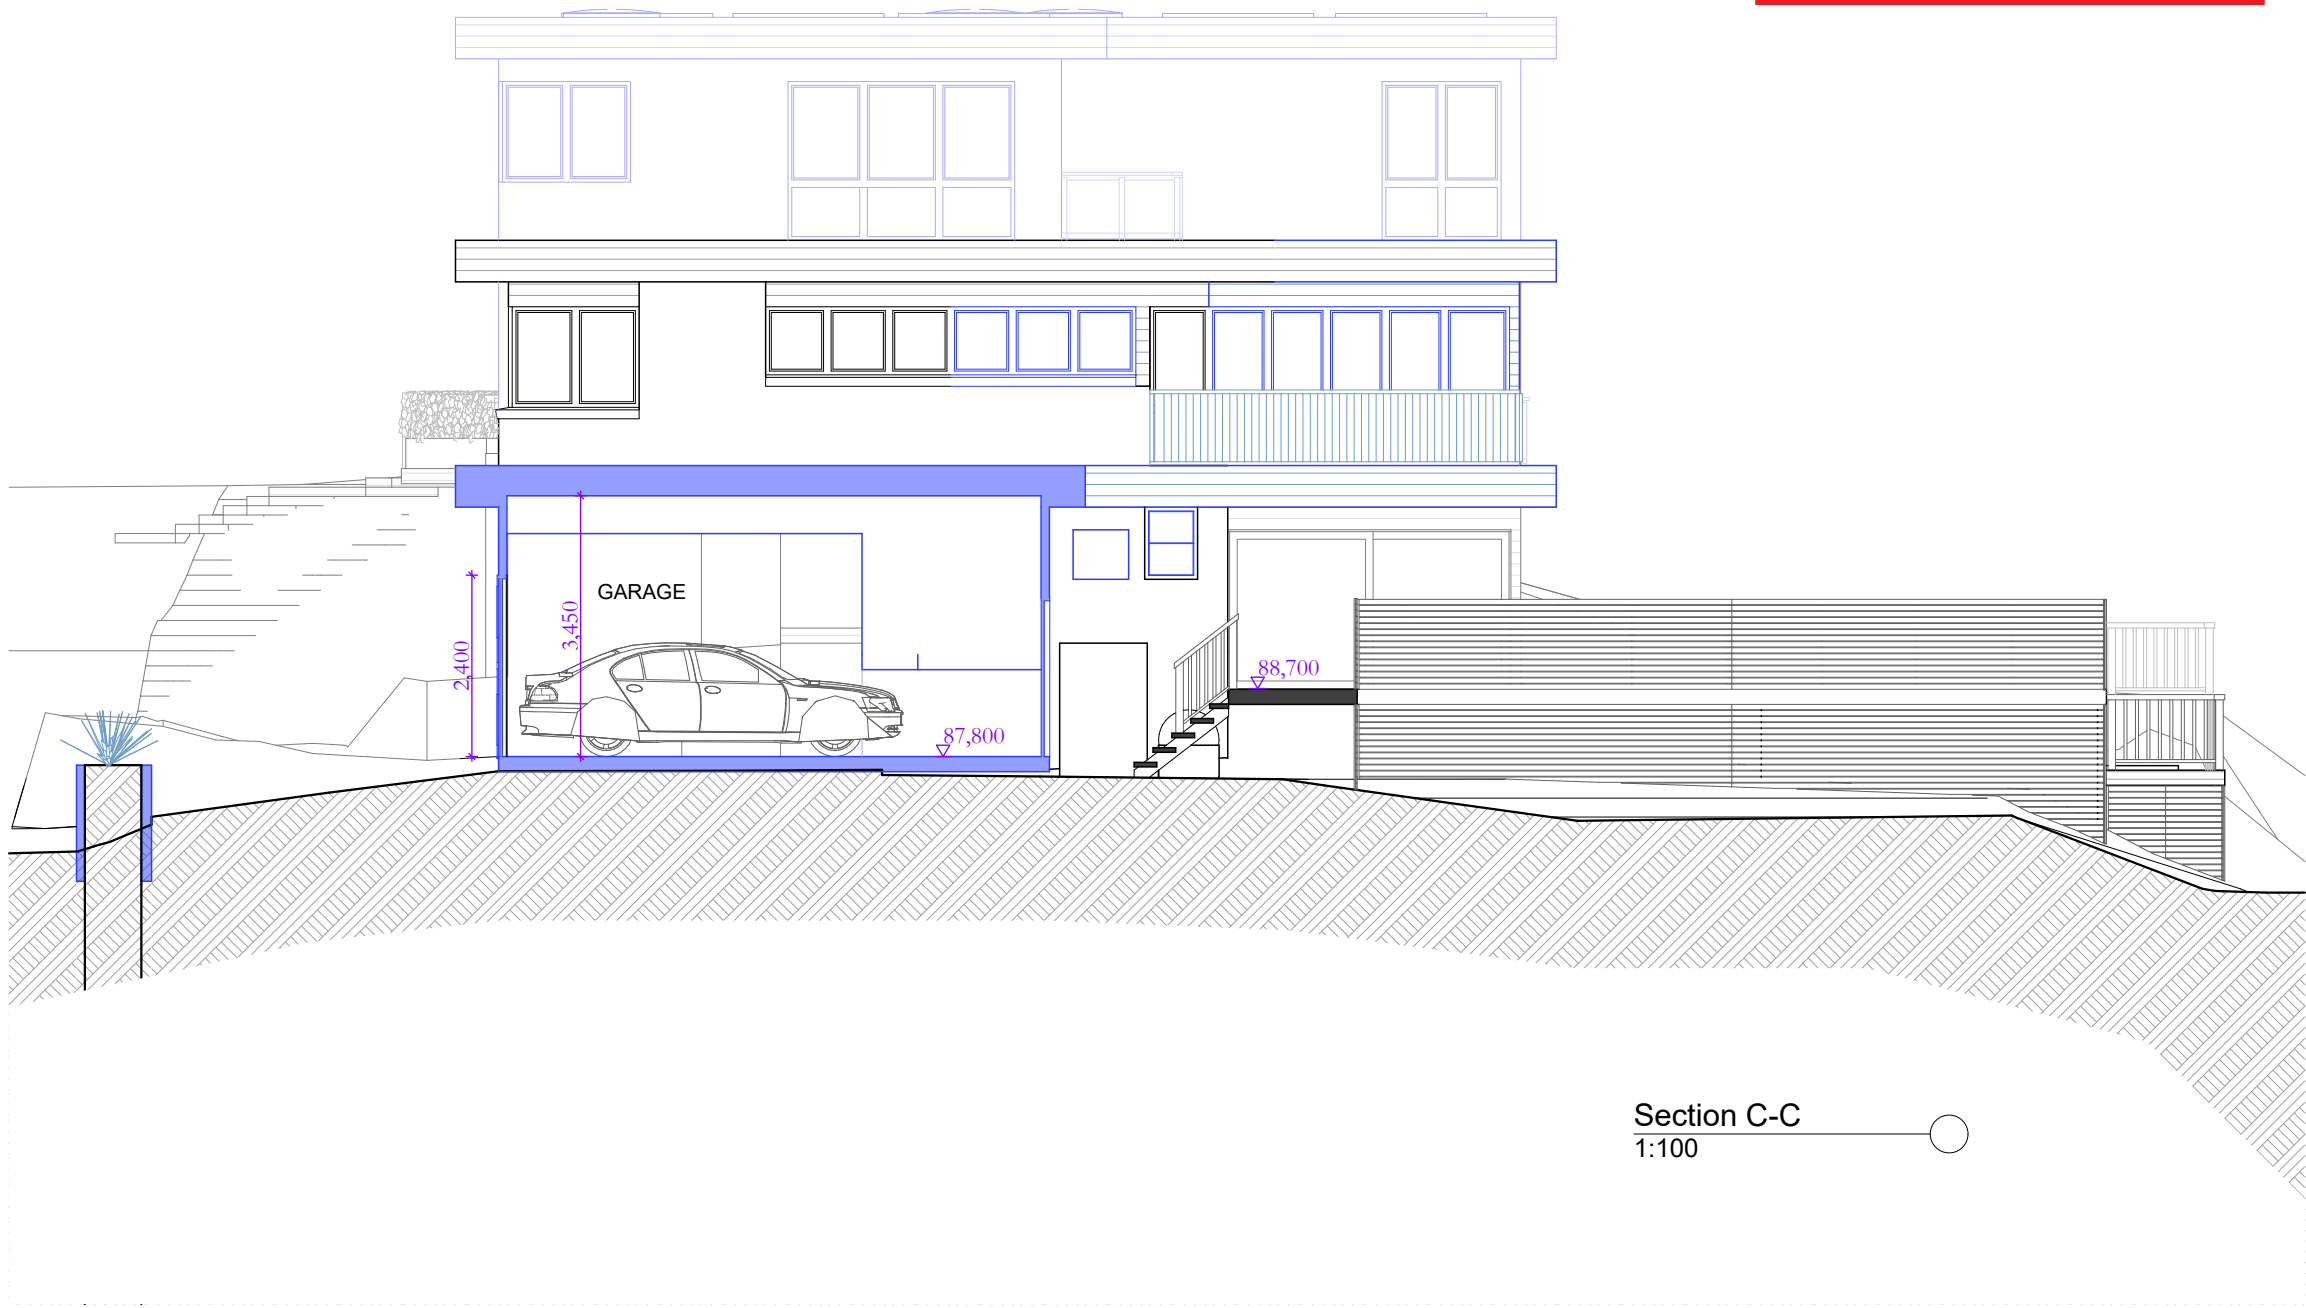

sketchArc

DO NOT SCALE DRAWINGS. CHECK ALL DIMENSIONS ON SITE.
FIGURED DIMENSIONS TAKE PRECEDENCE.
The builder shall check and verify all dimensions and verify all errors and omissions to the Architect. Do not scale the drawings.
Drawings shall not be used for construction purposes until issued by the Architect for construction.

REV	DATE	DESCRIPTION

sketchArc

Po Box 377 Manly 1655
m : 0422 521 871
e : power@sketcharc.com.au
w : www.sketcharc.com.au

PROJECT: 9 Cheryl Cres, Newport, 2106, NSW
Alterations & Additions
LOT 4 in DP218250 - 719.3m2

CLIENT: Private

= Proposed Work

= Demolition

= Existing

STATUS: DA	SCALE: 1:100@A3	PROJECT NUMBER: 2102
DATE: 200722	DRAWN/DESIGNED: PB / MP	ISSUE:
STAGE: DA	DRAWING NO: DA14	



northern
beaches
council

THIS PLAN IS TO BE READ IN
CONJUNCTION WITH
THE CONDITIONS OF DEVELOPMENT
CONSENT

DA2021/1808



sketchArc

DO NOT SCALE DRAWINGS. CHECK ALL DIMENSIONS ON SITE. FIGURED DIMENSIONS TAKE PRECEDENCE.
The builder shall check and verify all dimensions and verify all errors and omissions to the Architect. Do not scale the drawings. Drawings shall not be used for construction purposes until issued by the Architect for construction.

REV	DATE	DESCRIPTION

sketchArc

Po Box 377 Manly 1655
m : 0422 521 871
e : power@sketcharc.com.au
w : www.sketcharc.com.au

PROJECT: 9 Cheryl Cres, Newport, 2106, NSW
Alterations & Additions
LOT 4 in DP218250 - 719.3m2

CLIENT: Private

= Proposed Work

= Demolition

= Existing

STATUS: DA	SCALE: 1:100@A3	PROJECT NUMBER: 2102
DATE: 200722	DRAWN/DESIGNED: PB / MP	ISSUE:
STAGE: DA	DRAWING NO: DA15	