




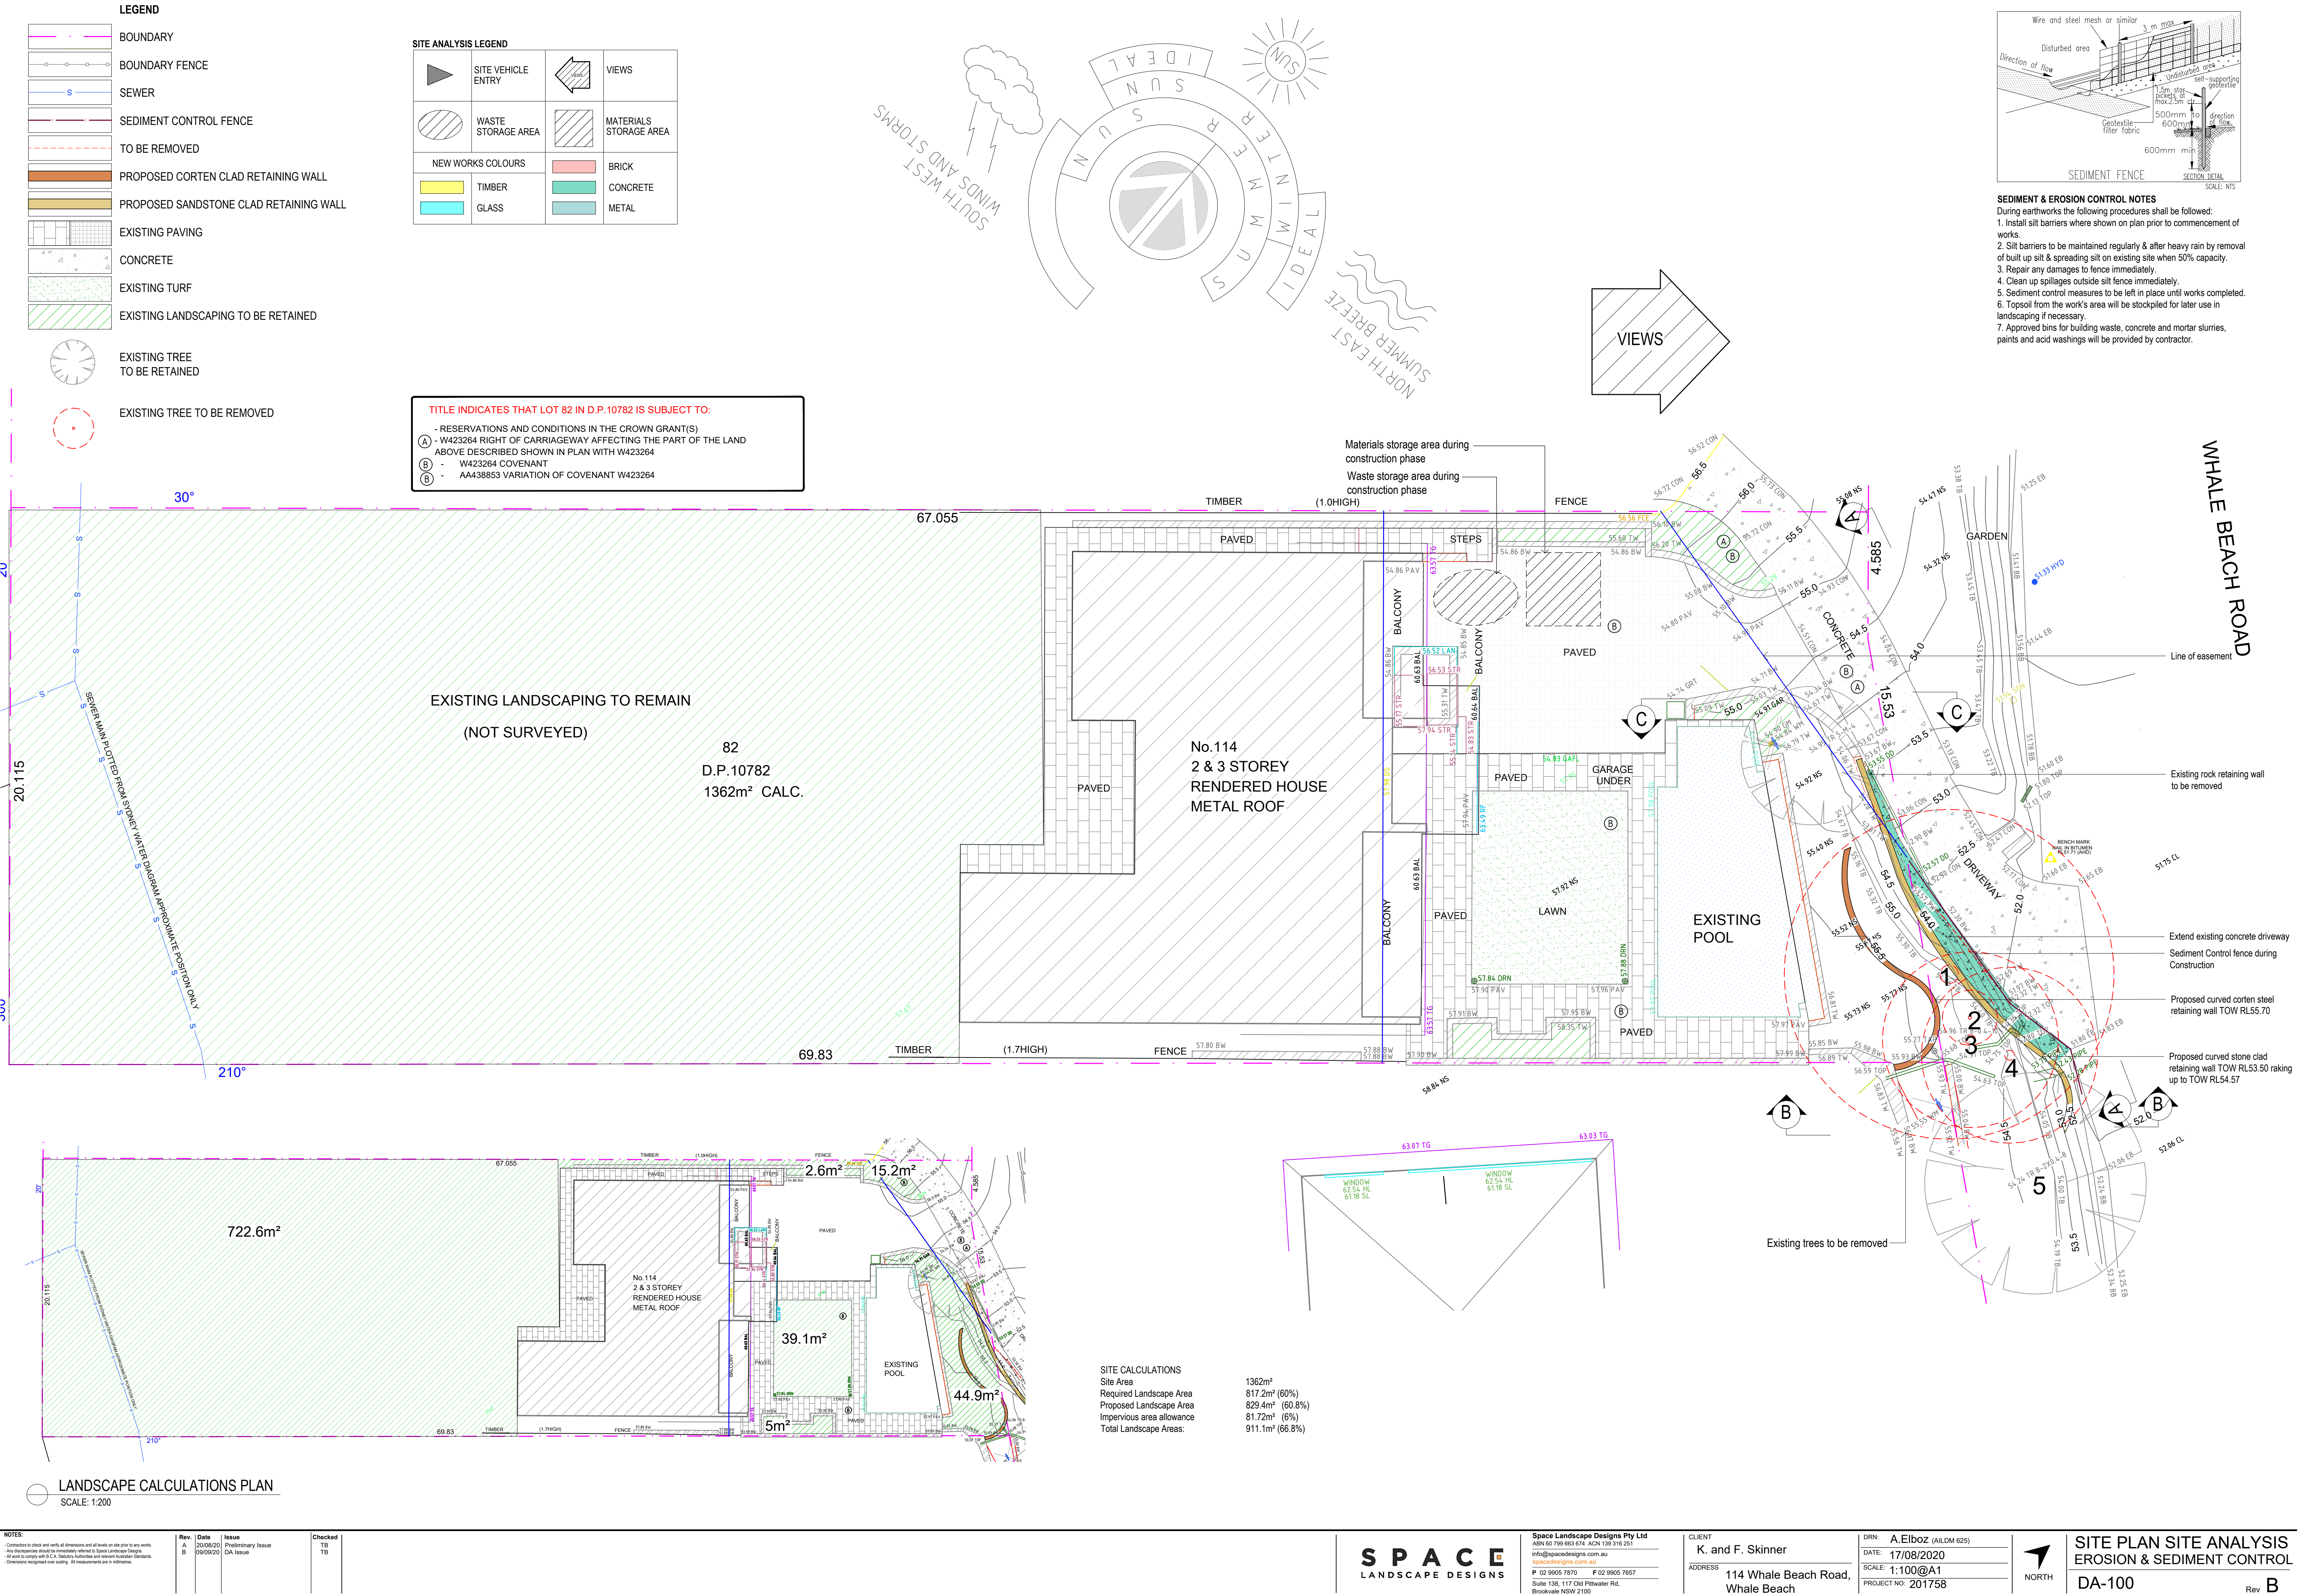


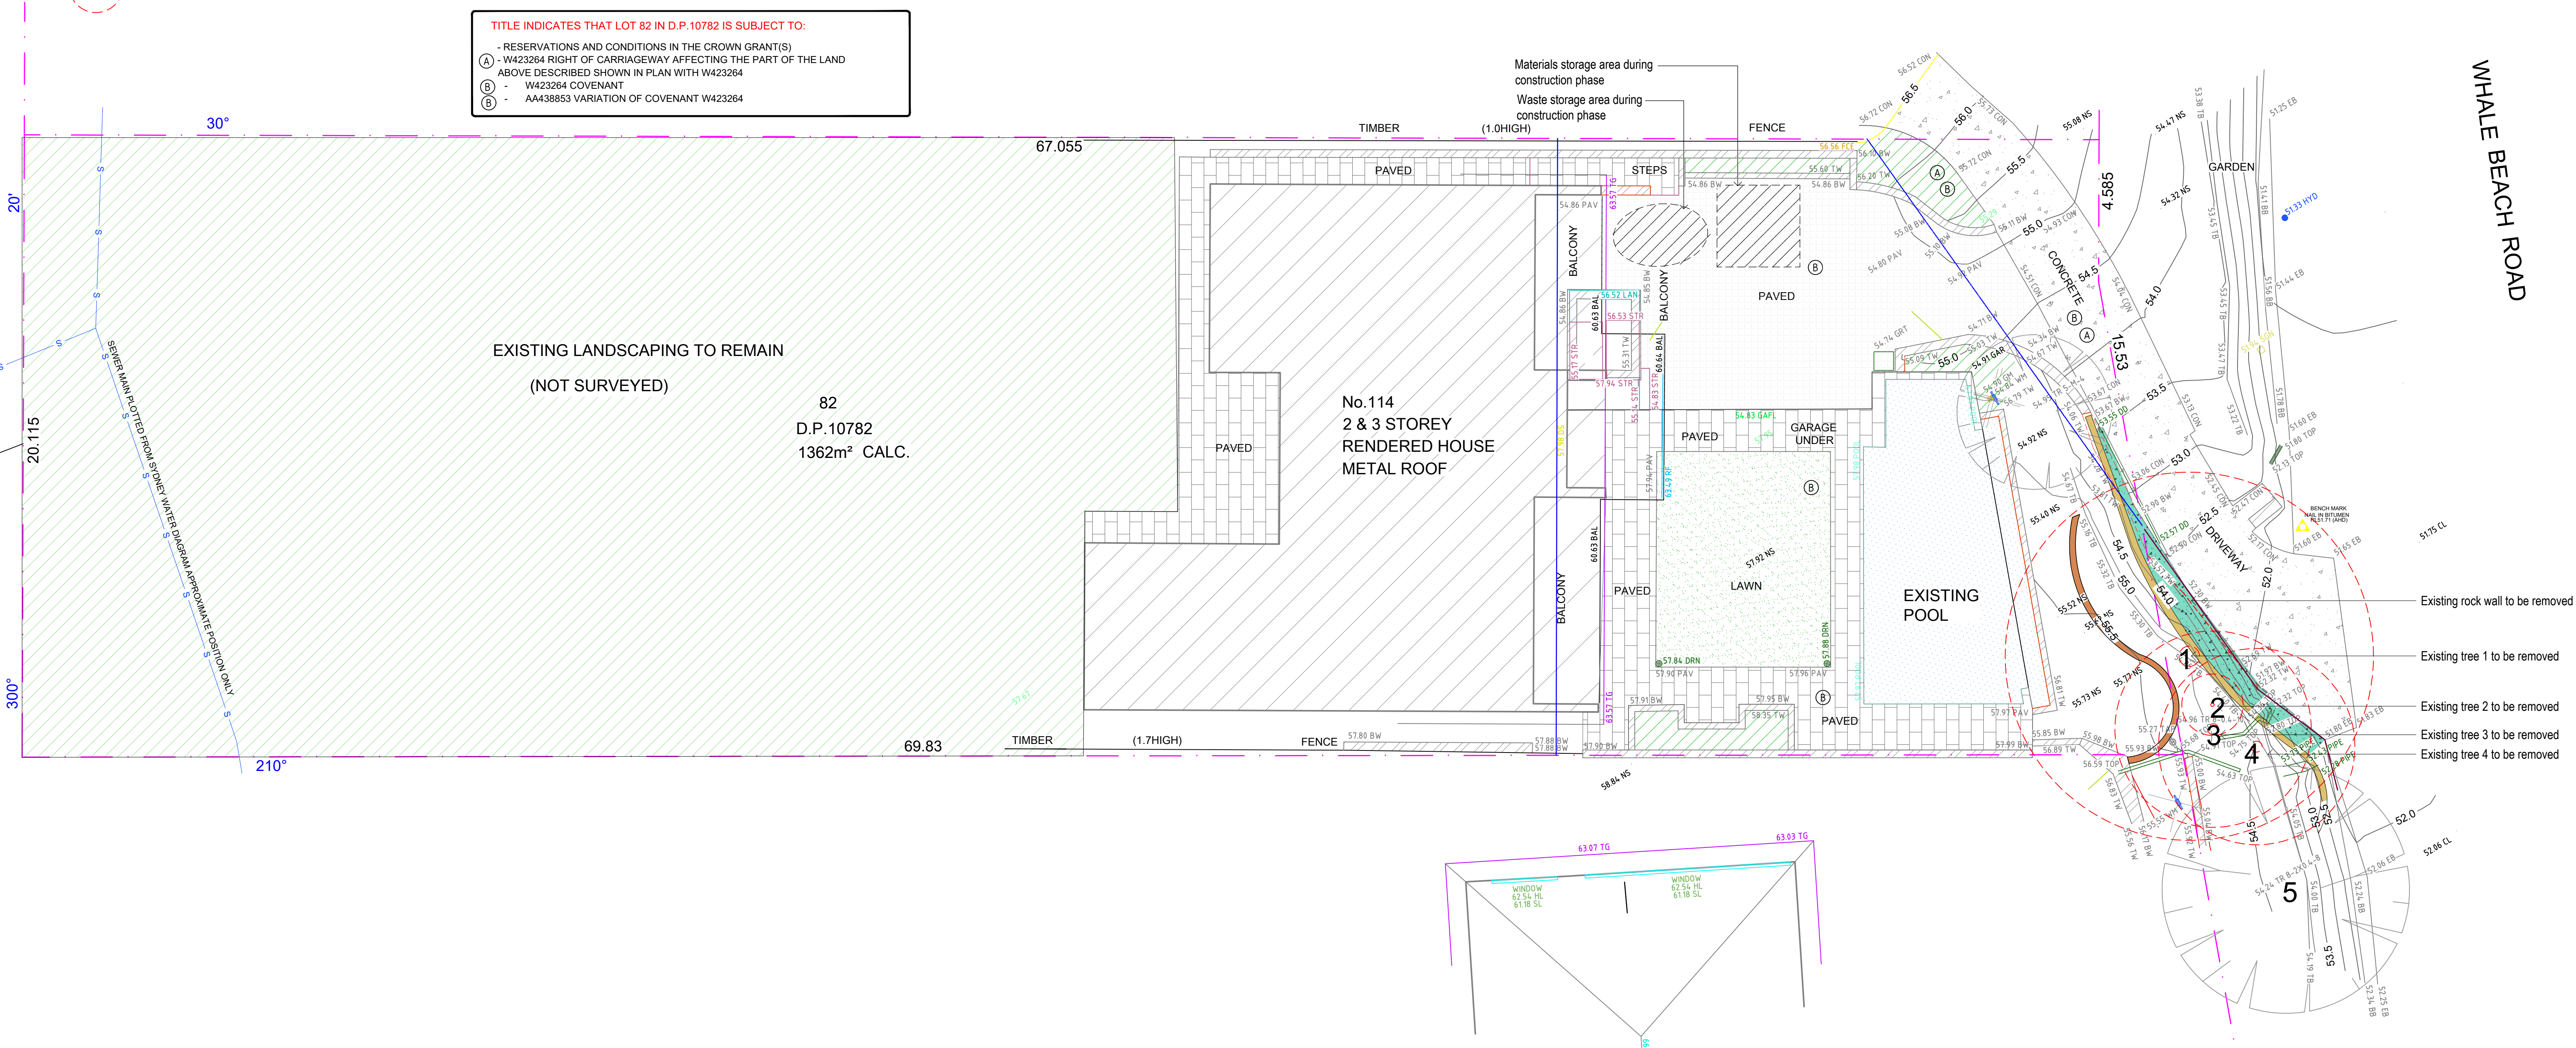

|                               |                                                                                    |                                                                                       |                                                                                                |                      |
|-------------------------------|------------------------------------------------------------------------------------|---------------------------------------------------------------------------------------|------------------------------------------------------------------------------------------------|----------------------|
| City Ltd<br>9-201<br><br>7857 | CLIENT<br>K. and F. Skinner<br><br>ADDRESS<br>114 Whale Beach Road,<br>Whale Beach | DRN: A.Elboz (A/LDM 625)<br>DATE: 17/08/2020<br>SCALE: 1:100@A1<br>PROJECT NO: 201758 | <br>NORTH | DEMOLITION<br>DA-200 |
|-------------------------------|------------------------------------------------------------------------------------|---------------------------------------------------------------------------------------|------------------------------------------------------------------------------------------------|----------------------|

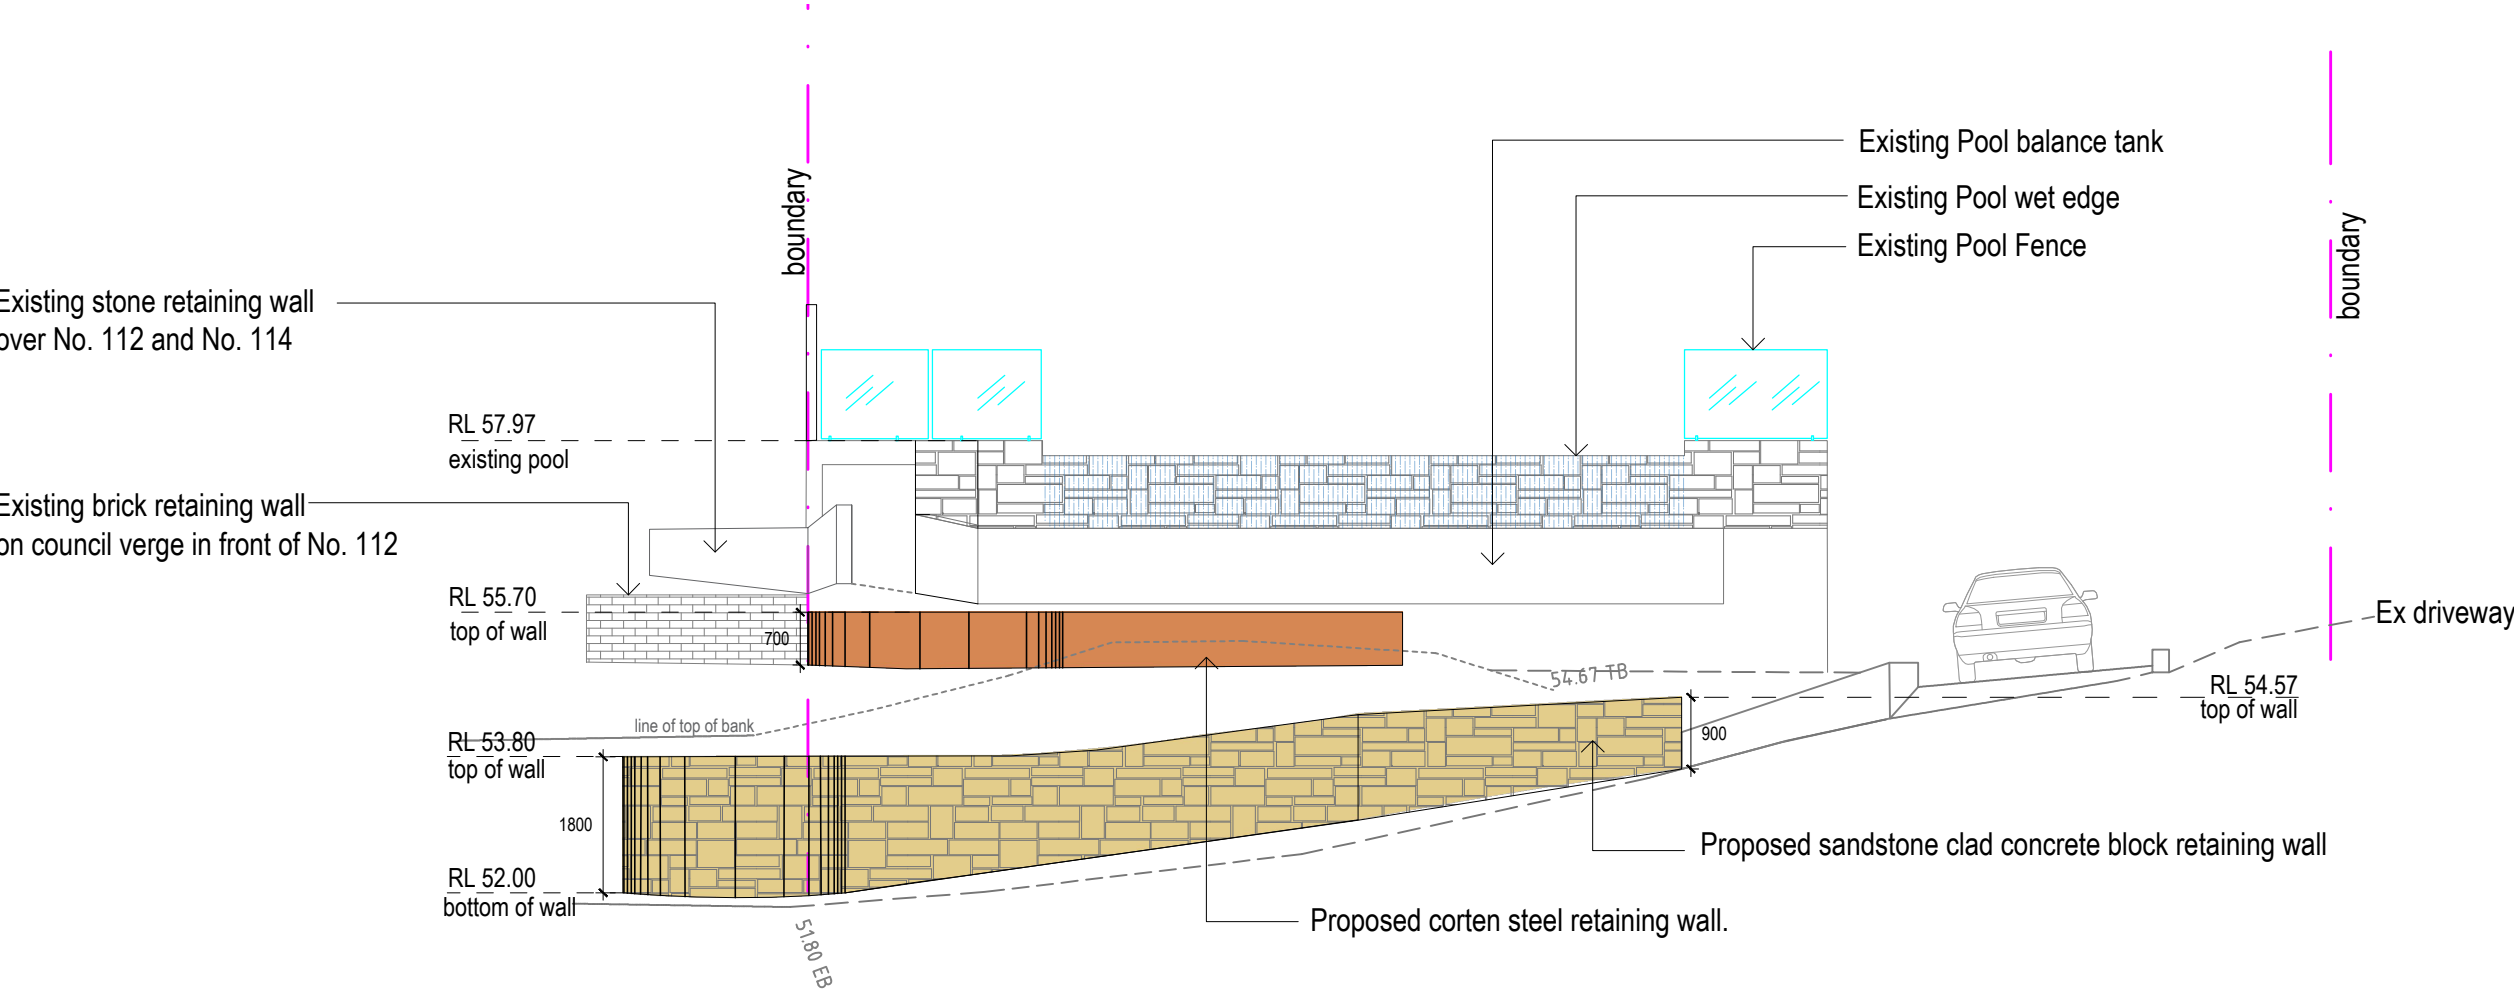

NORTH ELEVATION AA - PROPOSED WALLS  
SCALE 1:100

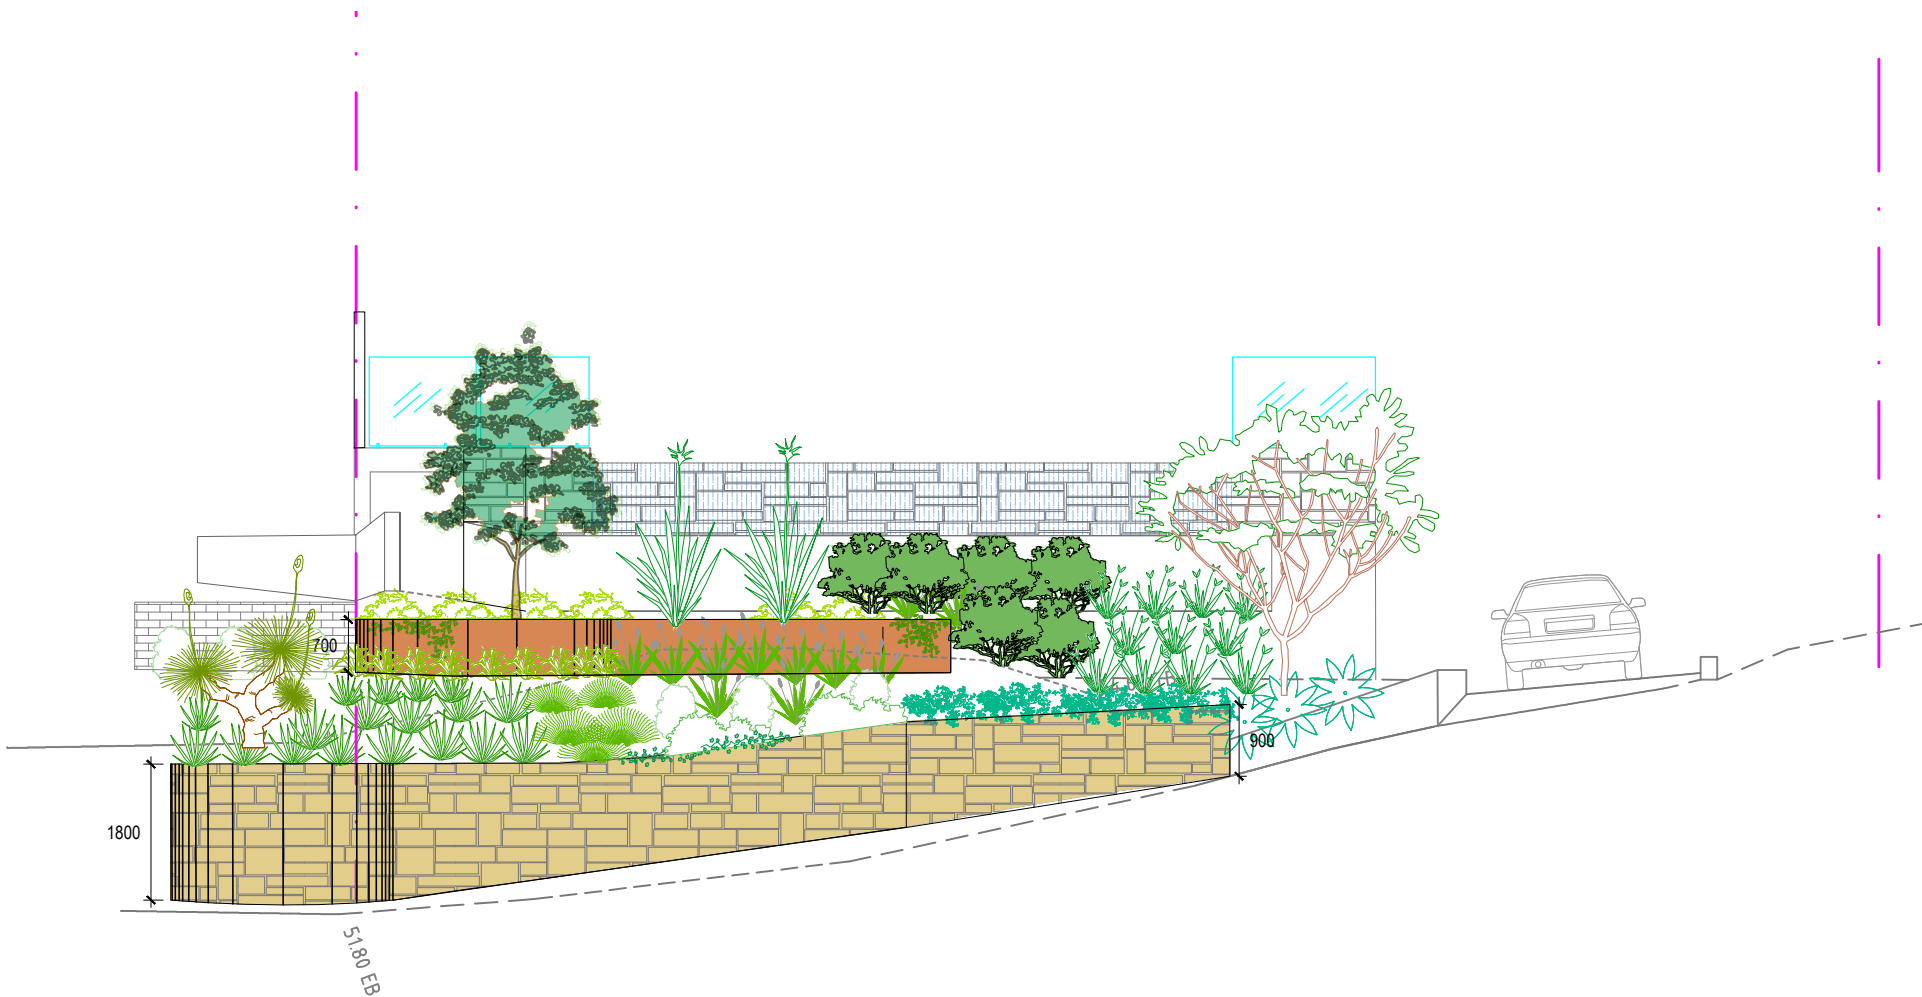

NORTH ELEVATION AA - PLANTING  
SCALE 1:100


#### SCHEDULE OF COLOURS AND MATERIALS




Corten Steel




Sandstone

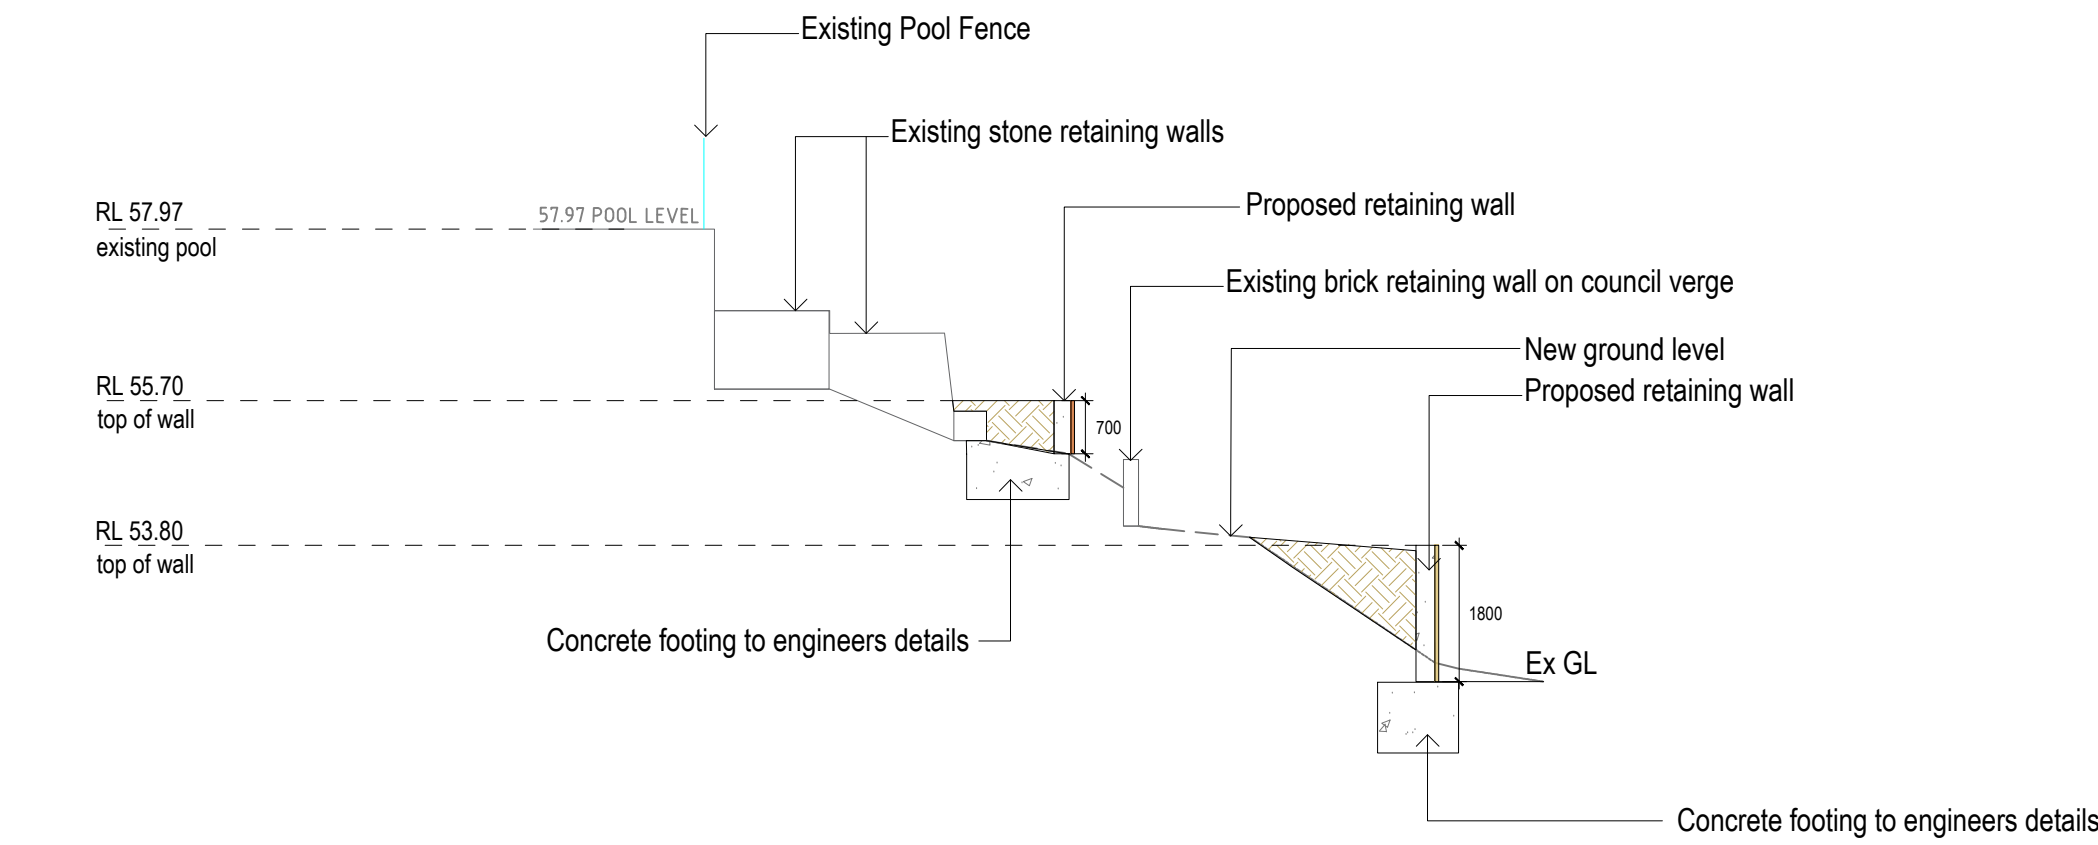

SOUTH EAST SECTION - PROPOSED WALLS  
SCALE 1:100

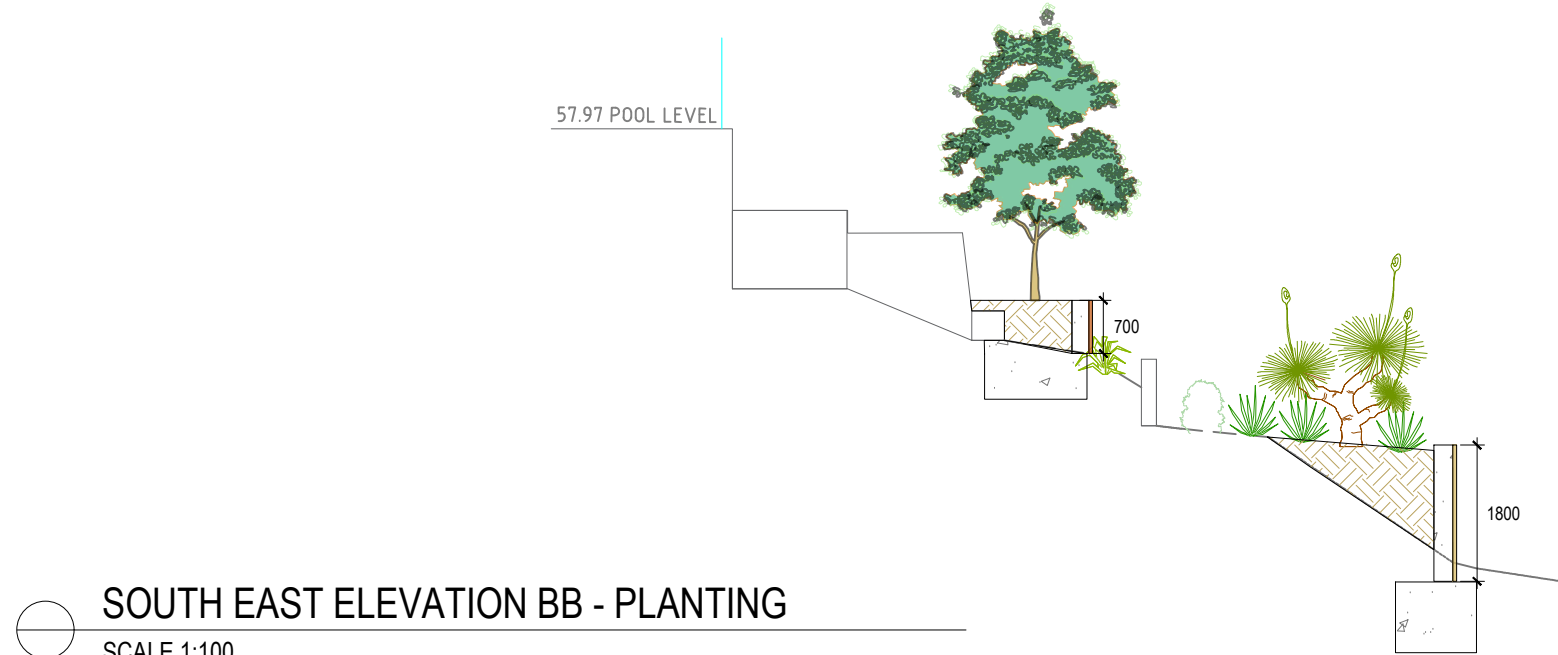

SOUTH EAST ELEVATION BB - PLANTING  
SCALE 1:100

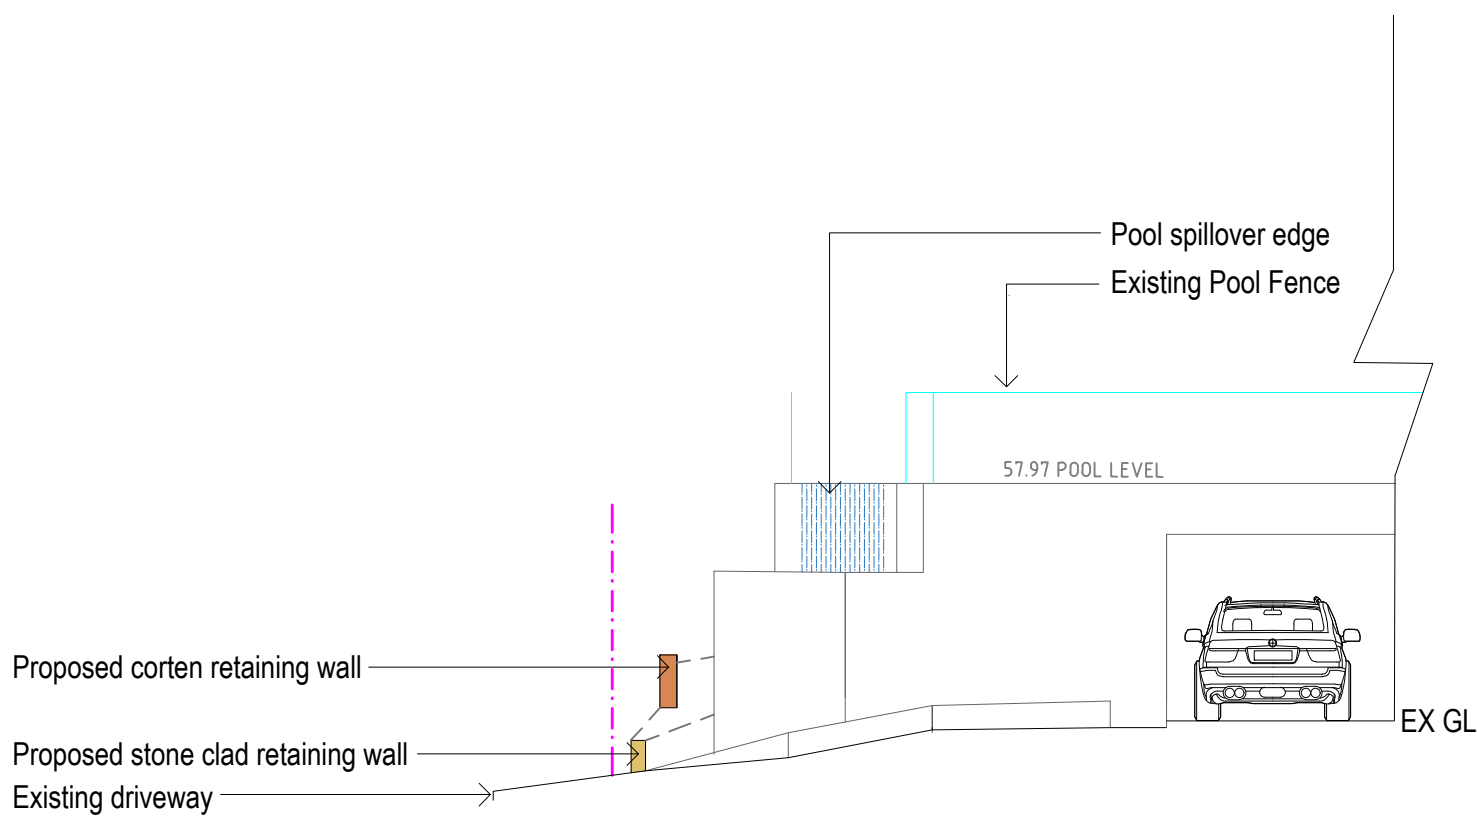


NORTH WEST ELEVATION CC - PROPOSED WALLS  
SCALE 1:100

LEGEND

- BOUNDARY
- SEWER
- EXISTING CONTOURS
- PROPOSED LEVELS
- TO BE REMOVED
- CORTEN RETAINING WALL
- STONE CLAD RETAINING WALL
- CONCRETE
- TREE TO BE RETAINED

DENOTES

- AREA OF CUT
- AREA OF FILL

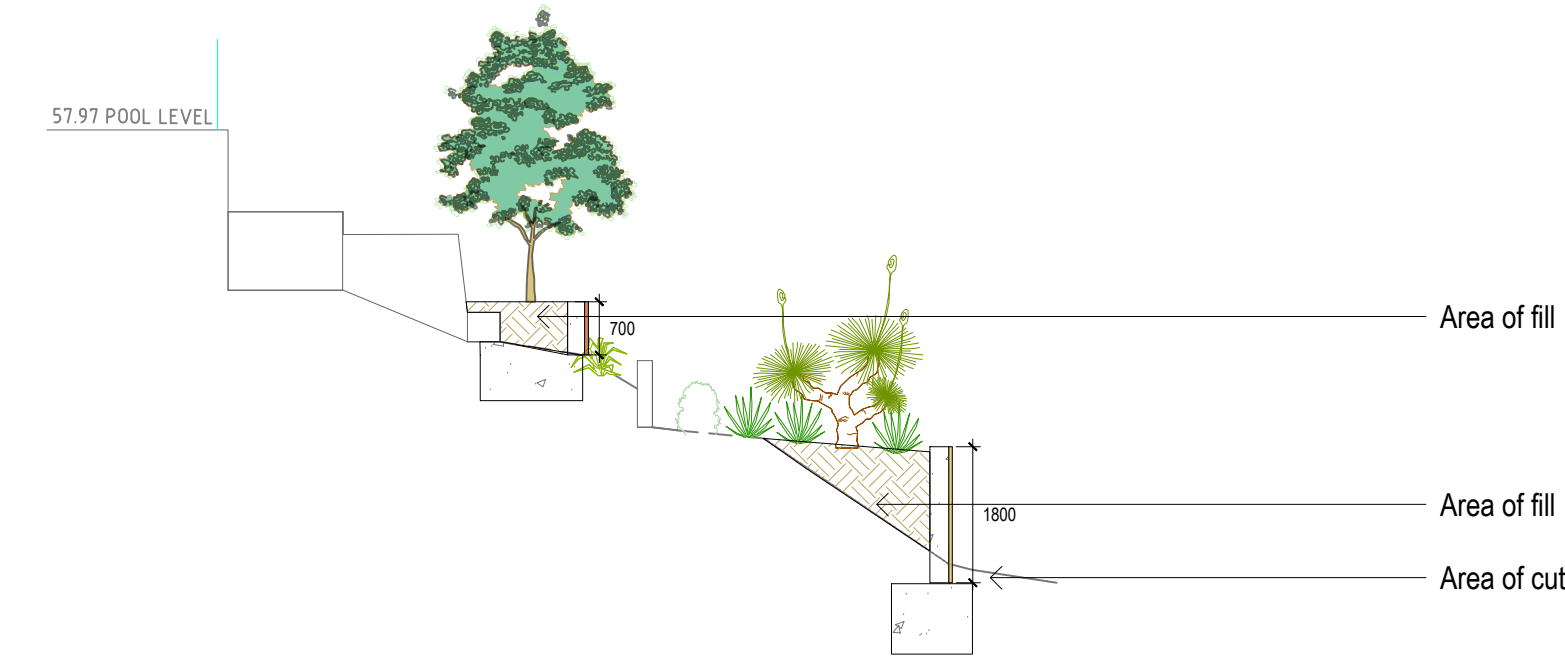

SOUTH EAST SECTION - PROPOSED WALLS  
SCALE 1:100

TITLE INDICATES THAT LOT 82 IN D.P.10782 IS SUBJECT TO:

- RESERVATIONS AND CONDITIONS IN THE CROWN GRANT(S)
- (A) - W423264 RIGHT OF CARRIAGEWAY AFFECTING THE PART OF THE LAND ABOVE DESCRIBED SHOWN IN PLAN WITH W423264
- (B) - W423264 COVENANT
- (B) - AA438853 VARIATION OF COVENANT W423264

