


LEASE LINE SHOWN DASHED

THIS PLAN TO BE READ IN CONJUNCTION WITH
DA2016/0676
NORTHERN BEACHES COUNCIL

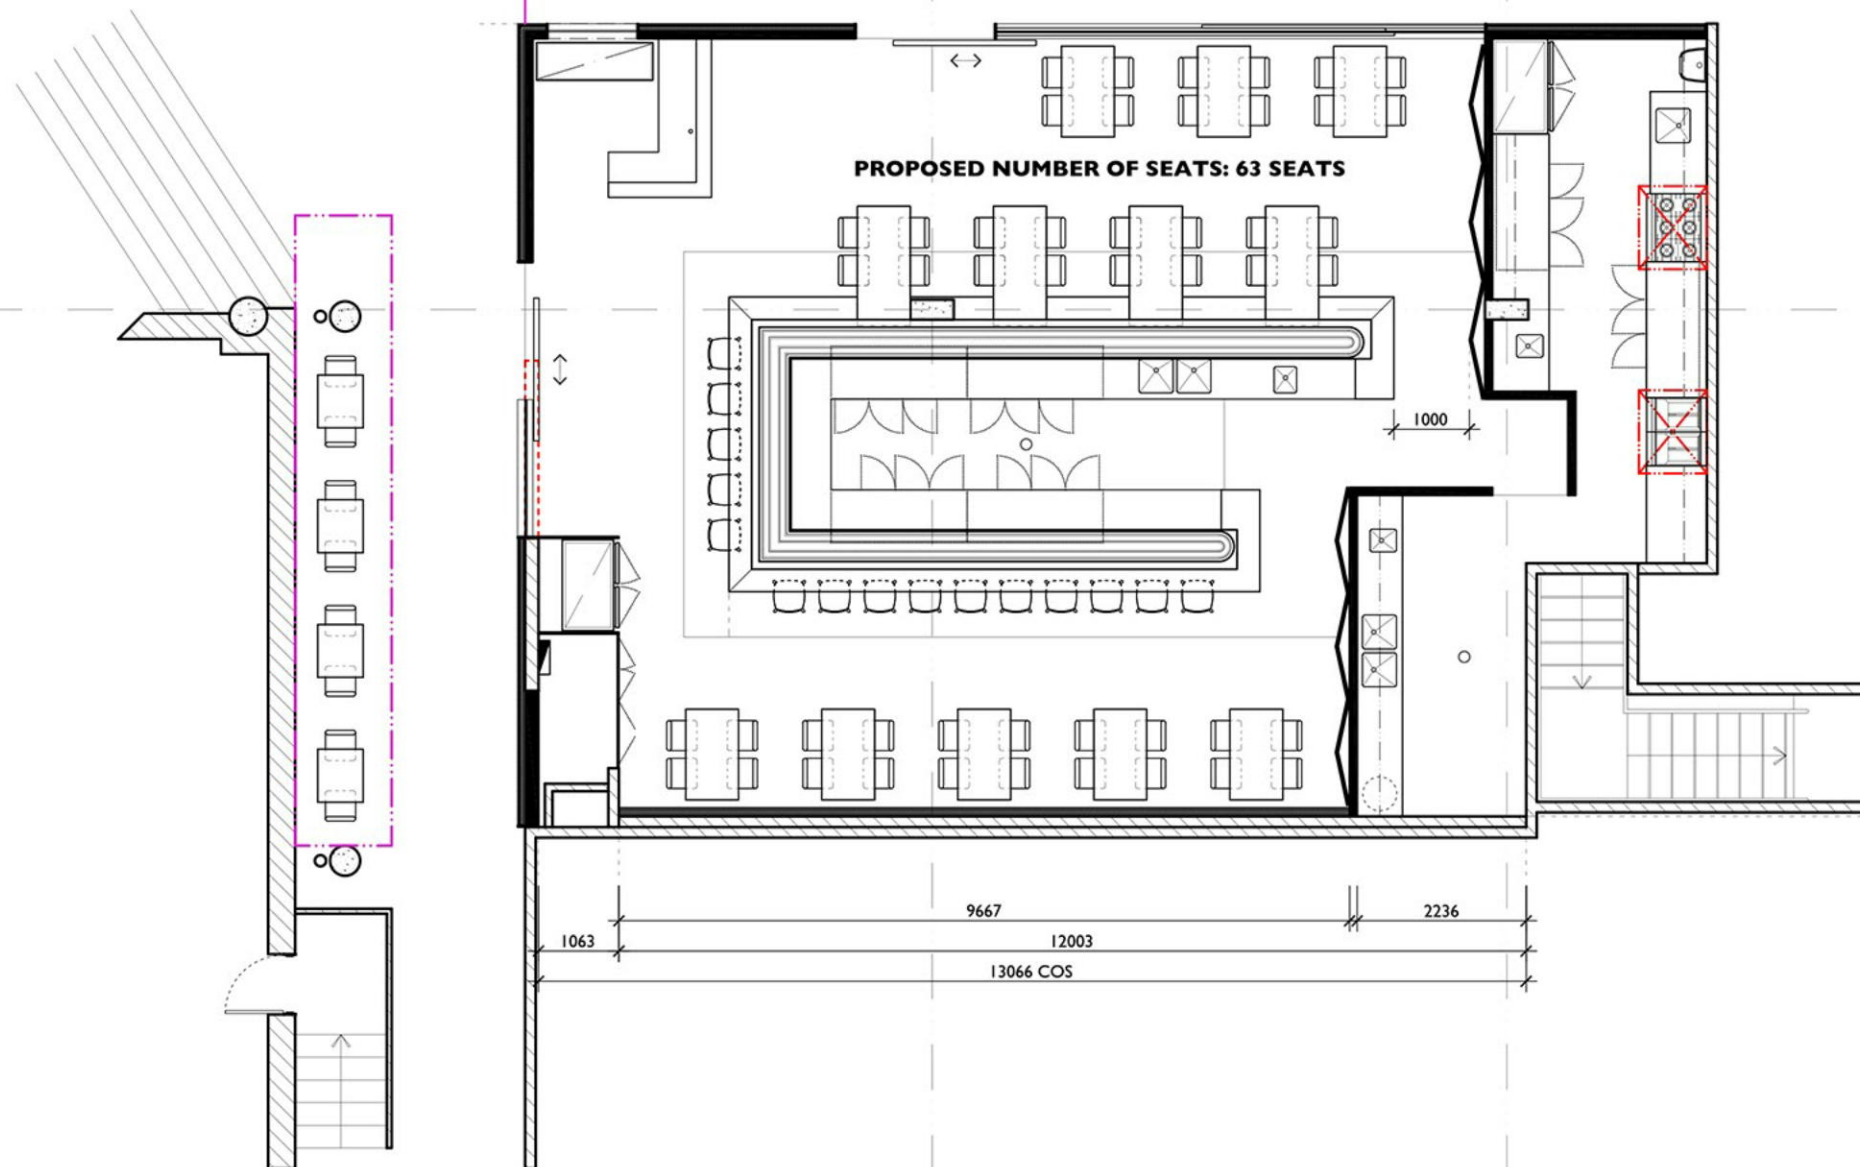

05 **PROPOSED FLOOR PLAN**
scale 1:100 @ A3

DEVELOPMENT APPLICATION



SYDNEY
Suite 401, The Cooperage Building
Level 4, 56 Bowman Street Pyrmont NSW 2009
tel + 61 2 9566 1244

BRISBANE
Suite 28, Level 5,
1 Alexander Street Paddington QLD 4064
mob +61 403 189 644 mob +61 416 251 274

www.studiomkz.com.au

SPECIAL NOTES:

rev date notes

IMPORTANT NOTE

ALL DIMENSIONS MUST BE CHECKED ON SITE PRIOR TO STARTING ANY WORKS OR PRODUCING ANY SHOP DRAWINGS. USE WRITTEN DIMENSIONS IN PREFERENCE TO SCALED DRAWINGS. THESE DRAWINGS ARE THE PROPERTY OF MOKISHIDE PTY LTD (STUDIOMKZ) & MUST NOT BE REPRODUCED WHOLLY OR IN PART WITHOUT WRITTEN CONSENT OF MOKISHIDE PTY LTD (STUDIOMKZ).

client

project

SHOP 2095B
WESTFIELD WARRINGAH MALL
CONDAMINE ST. &
OLD PITTSWATER RD.
BROOKVALE NSW 2100

drawn by **SUSHI CREW**

drawing title

drawing number

first issue date

MJ 01/07/16

PROPOSED FLOOR PLAN

scale @ A3 1:100

revision

SCREW/05

date

01/07/16

scale @ A3

1:100

revision

0