


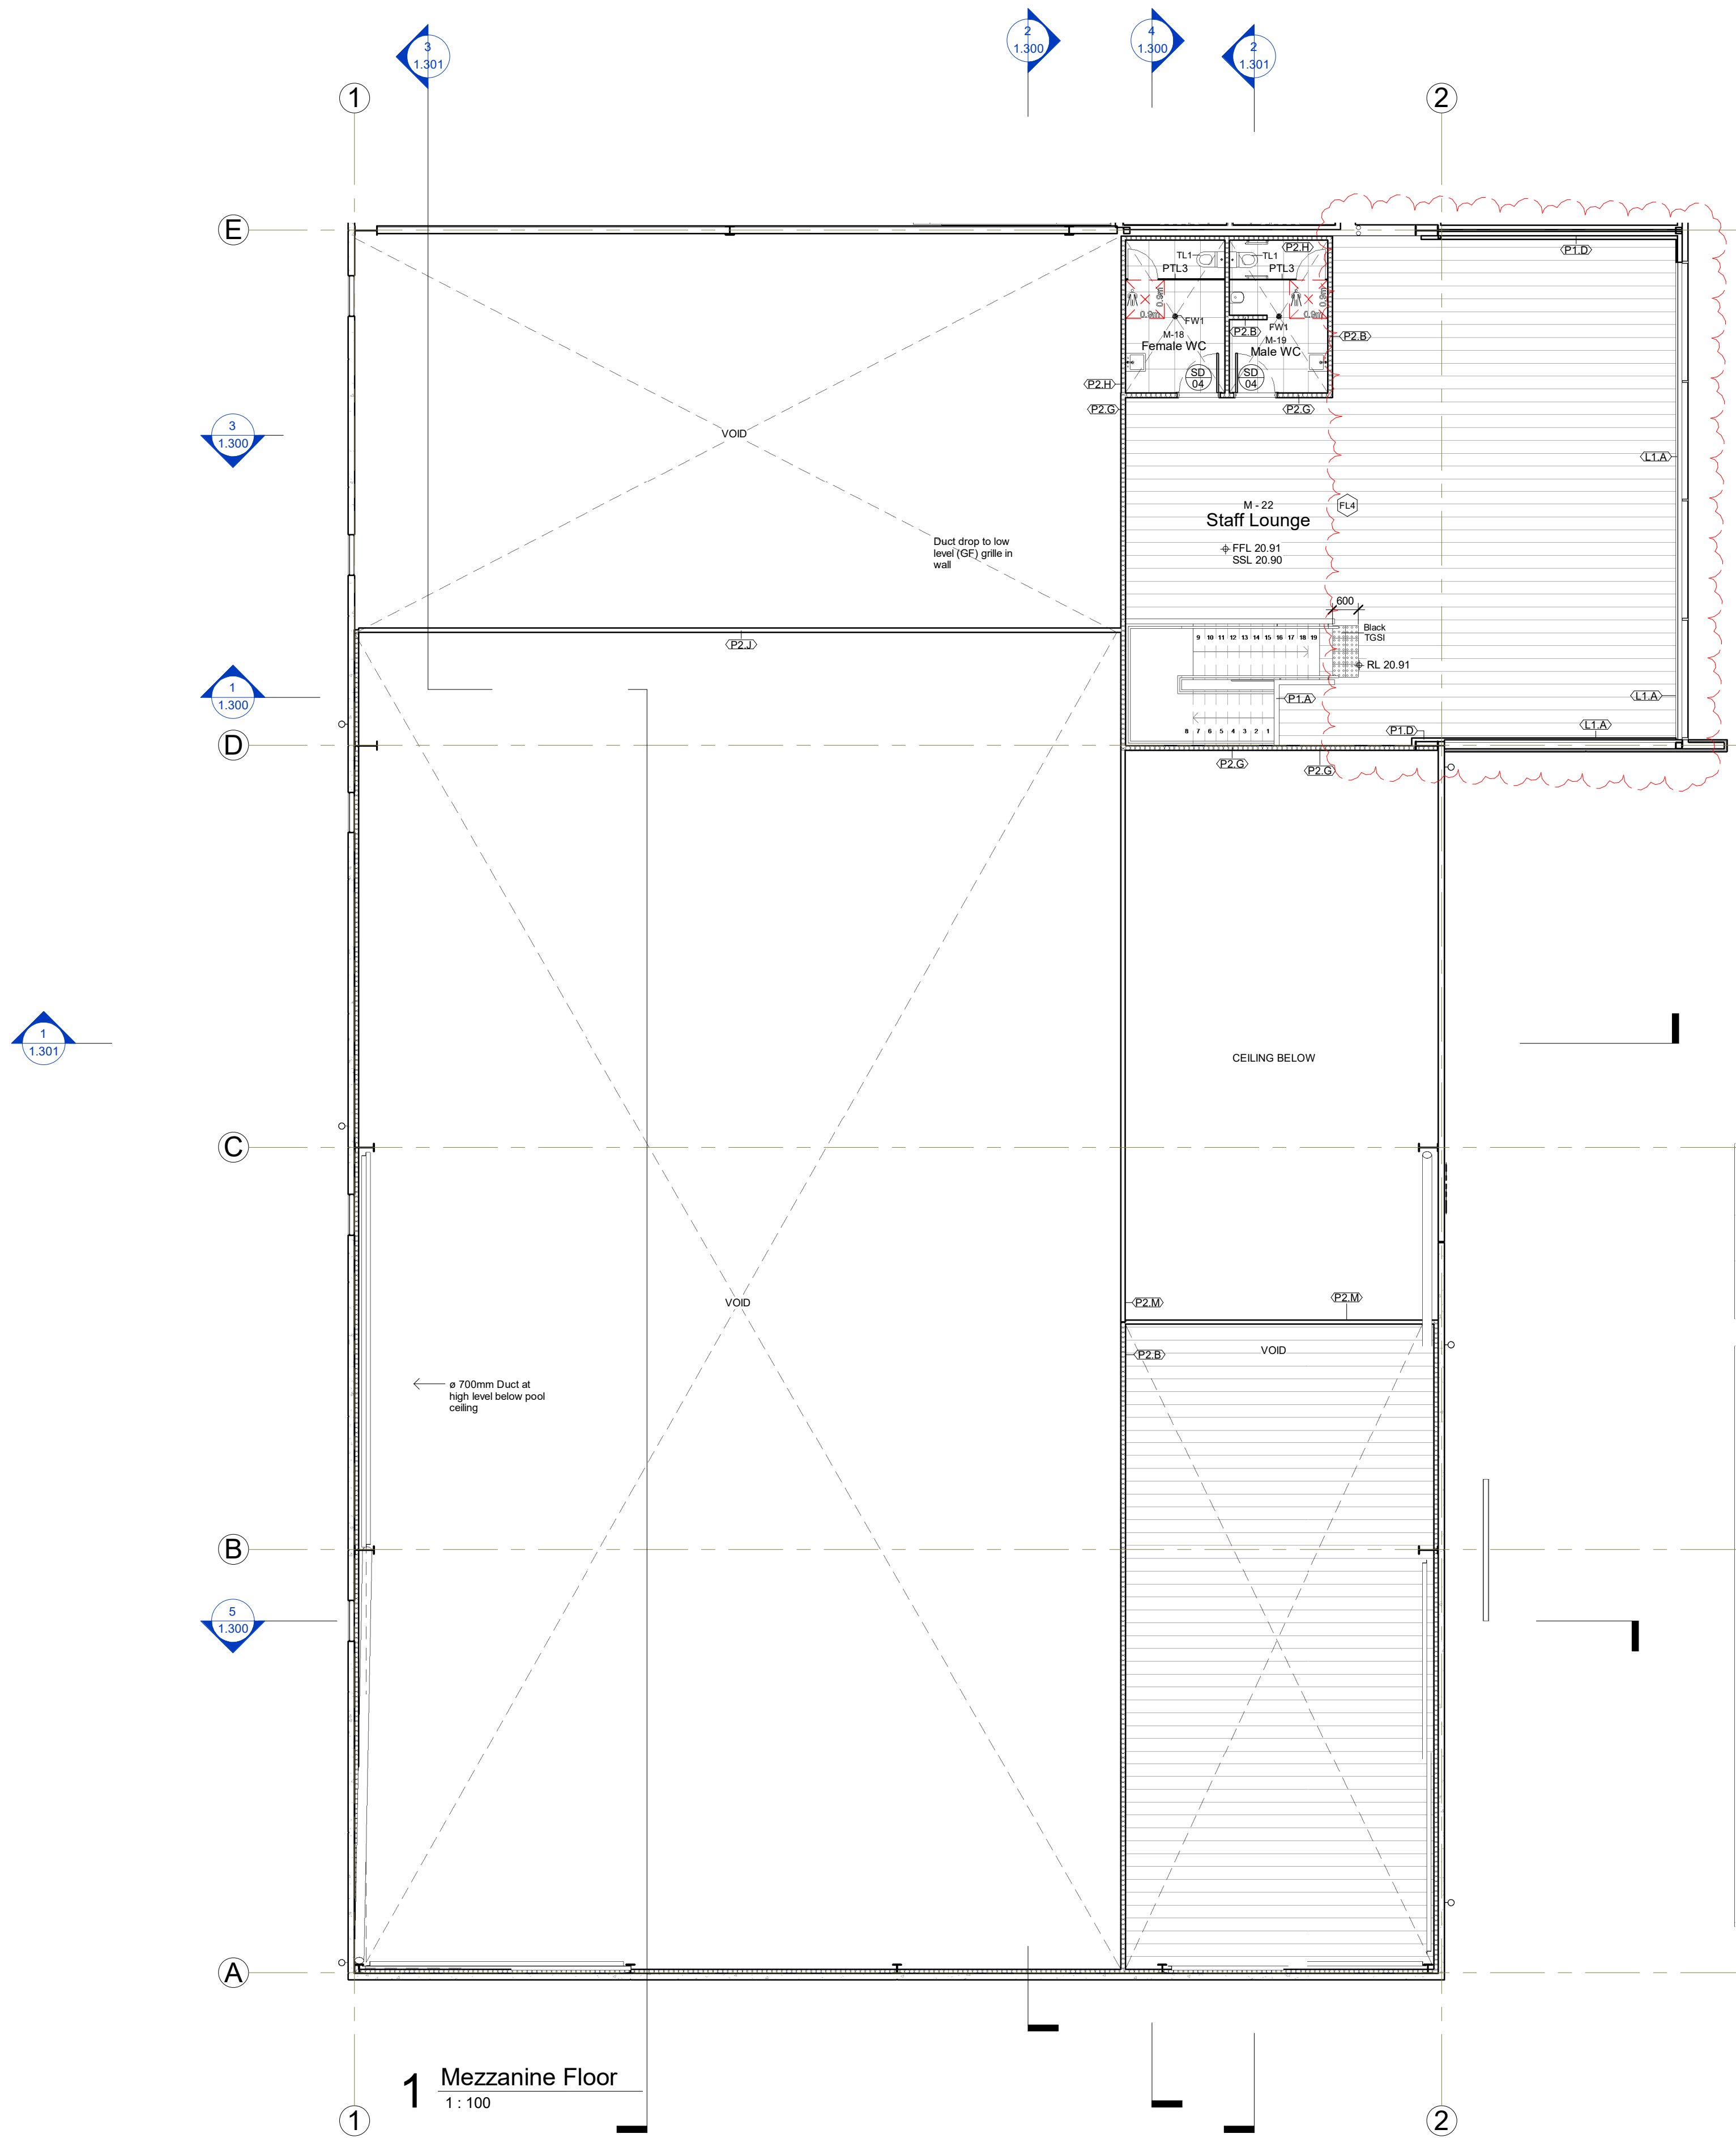

J	Section 4.5.5	Date 14	LL
I	Revised New Layout	02.11.22	LL
H	New Plan	31.10.22	LL
G	Ceiling Review	21.10.22	LL
No.	Description	Date	By

Title:

Mezzanine Floor

Project:

AQ Cromer

U1 / 4-10 Inman Rd Cromer, NSW
2099

Client:

North:



Suite 3.01, level 3, 80 Mount Street North Sydney - NSW 2060
P: (02) 8411-5065 www.visionata.com.au



ABN 30 558 698 248
Nom. Architect
Lic. Higher Reg. 6488

This drawing is subject to copyright and must not be reproduced or used without the express consent of VISIONATA Architects.
The contractor is to verify all dimensions from the actual works.
Do not scale dimensions.

Drawn: Author
Date: 20/07/22
Drawing Number:

Checked: Checker
Scale (@ A1): 1 : 100
Rev:

2211 1.102 J

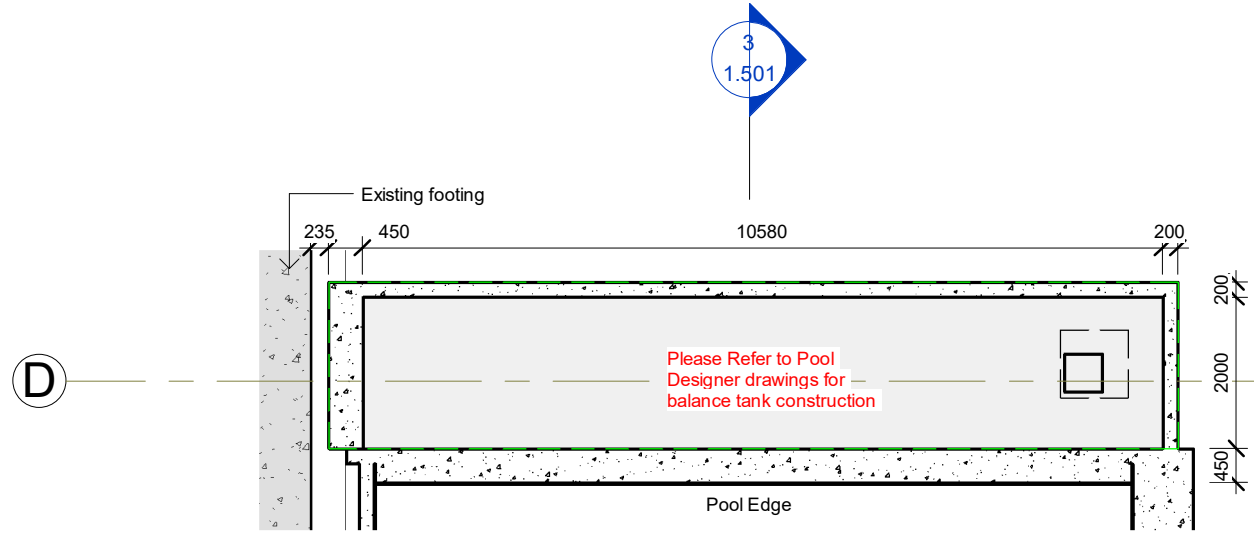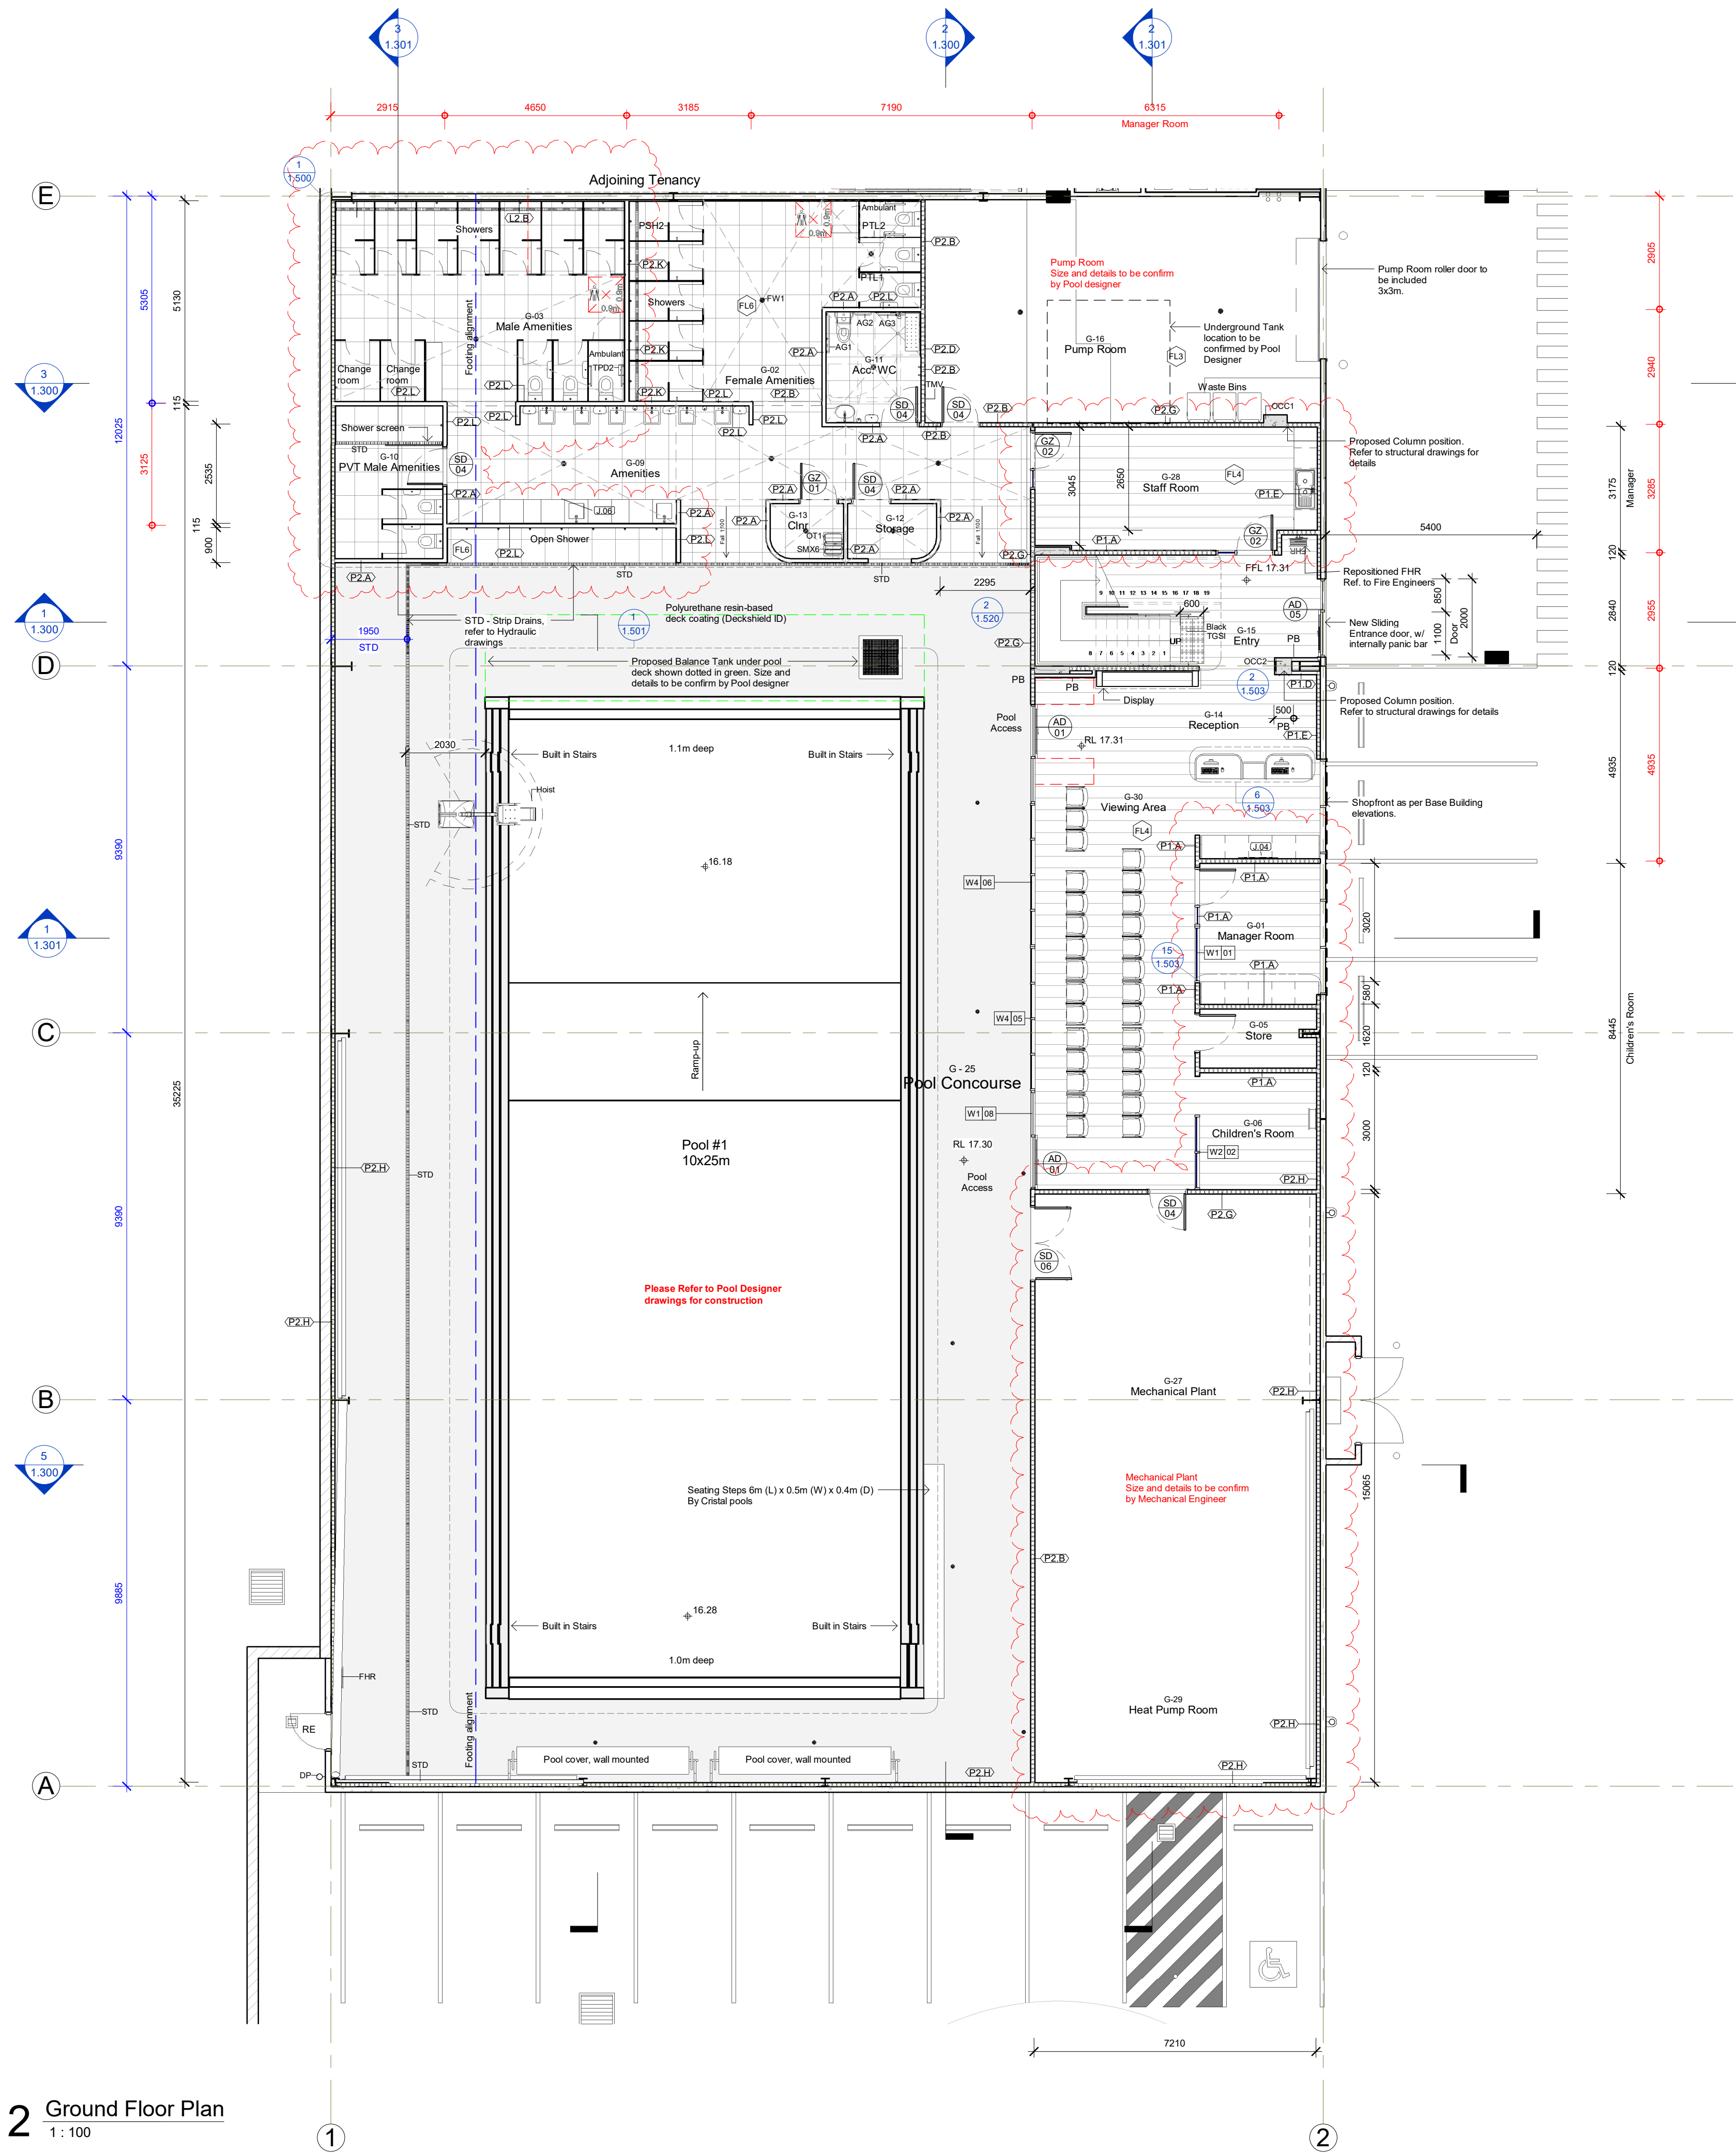

2 Ground Floor Plan
1 : 100

Floor Falls - Note

For Pool Concourse floor and amenities floors, the recommended minimum fall to the waste shall be 1:100 (10mm per 1m). For shower areas with a vertical separation between the shower area and the wet area, such as a shower screen, hob, set-down or water stop, the fall to the waste shall be 1:100.

For all other shower areas the recommended fall shall be a minimum of 1:80 (12.5mm over 1m). Where falls flatter than 1:100 are proposed, the effectiveness of the floor drainage should be confirmed to ensure that water does not remain on the finished floor in a manner that can adversely affect the health and amenity of the building occupants or deteriorate building elements. In other words, the water must drain away, with the exception of residual water.

In all cases, tiles may require diagonal cutting in the area around the waste to achieve the required falls, sufficient drainage and to ensure liping is kept within the guidelines of AS 3958.1.

N	Section 4.5.5	Date 14	LL
M	Windows Schedule	15.11.22	LL
L	Revised New Layout	02.11.22	LL
K	New Plan	31.10.22	LL
No.	Description	Date	By

Ground Floor

Project:
AQ Cromer
U1 / 4-10 Inman Rd Cromer, NSW
2099




Suite 3.01, level 3, 80 Mount Street North Sydney - NSW 2060
P: (02) 8411-5065 www.visionata.com.au
ABN 30 558 698 248
Nom. Architect
Lic. Higher Reg. 6488


This drawing is subject to copyright and must not be reproduced or used without the express consent of VISIONATA Architects
The contractor is to verify all dimensions from the actual works.
Do not scale dimensions.

Drawn: Author
Date: 20/07/22
Drawing Number:
Checked: Checker
Scale (@ A1): 1:100
Rev:


2211 1.101 N

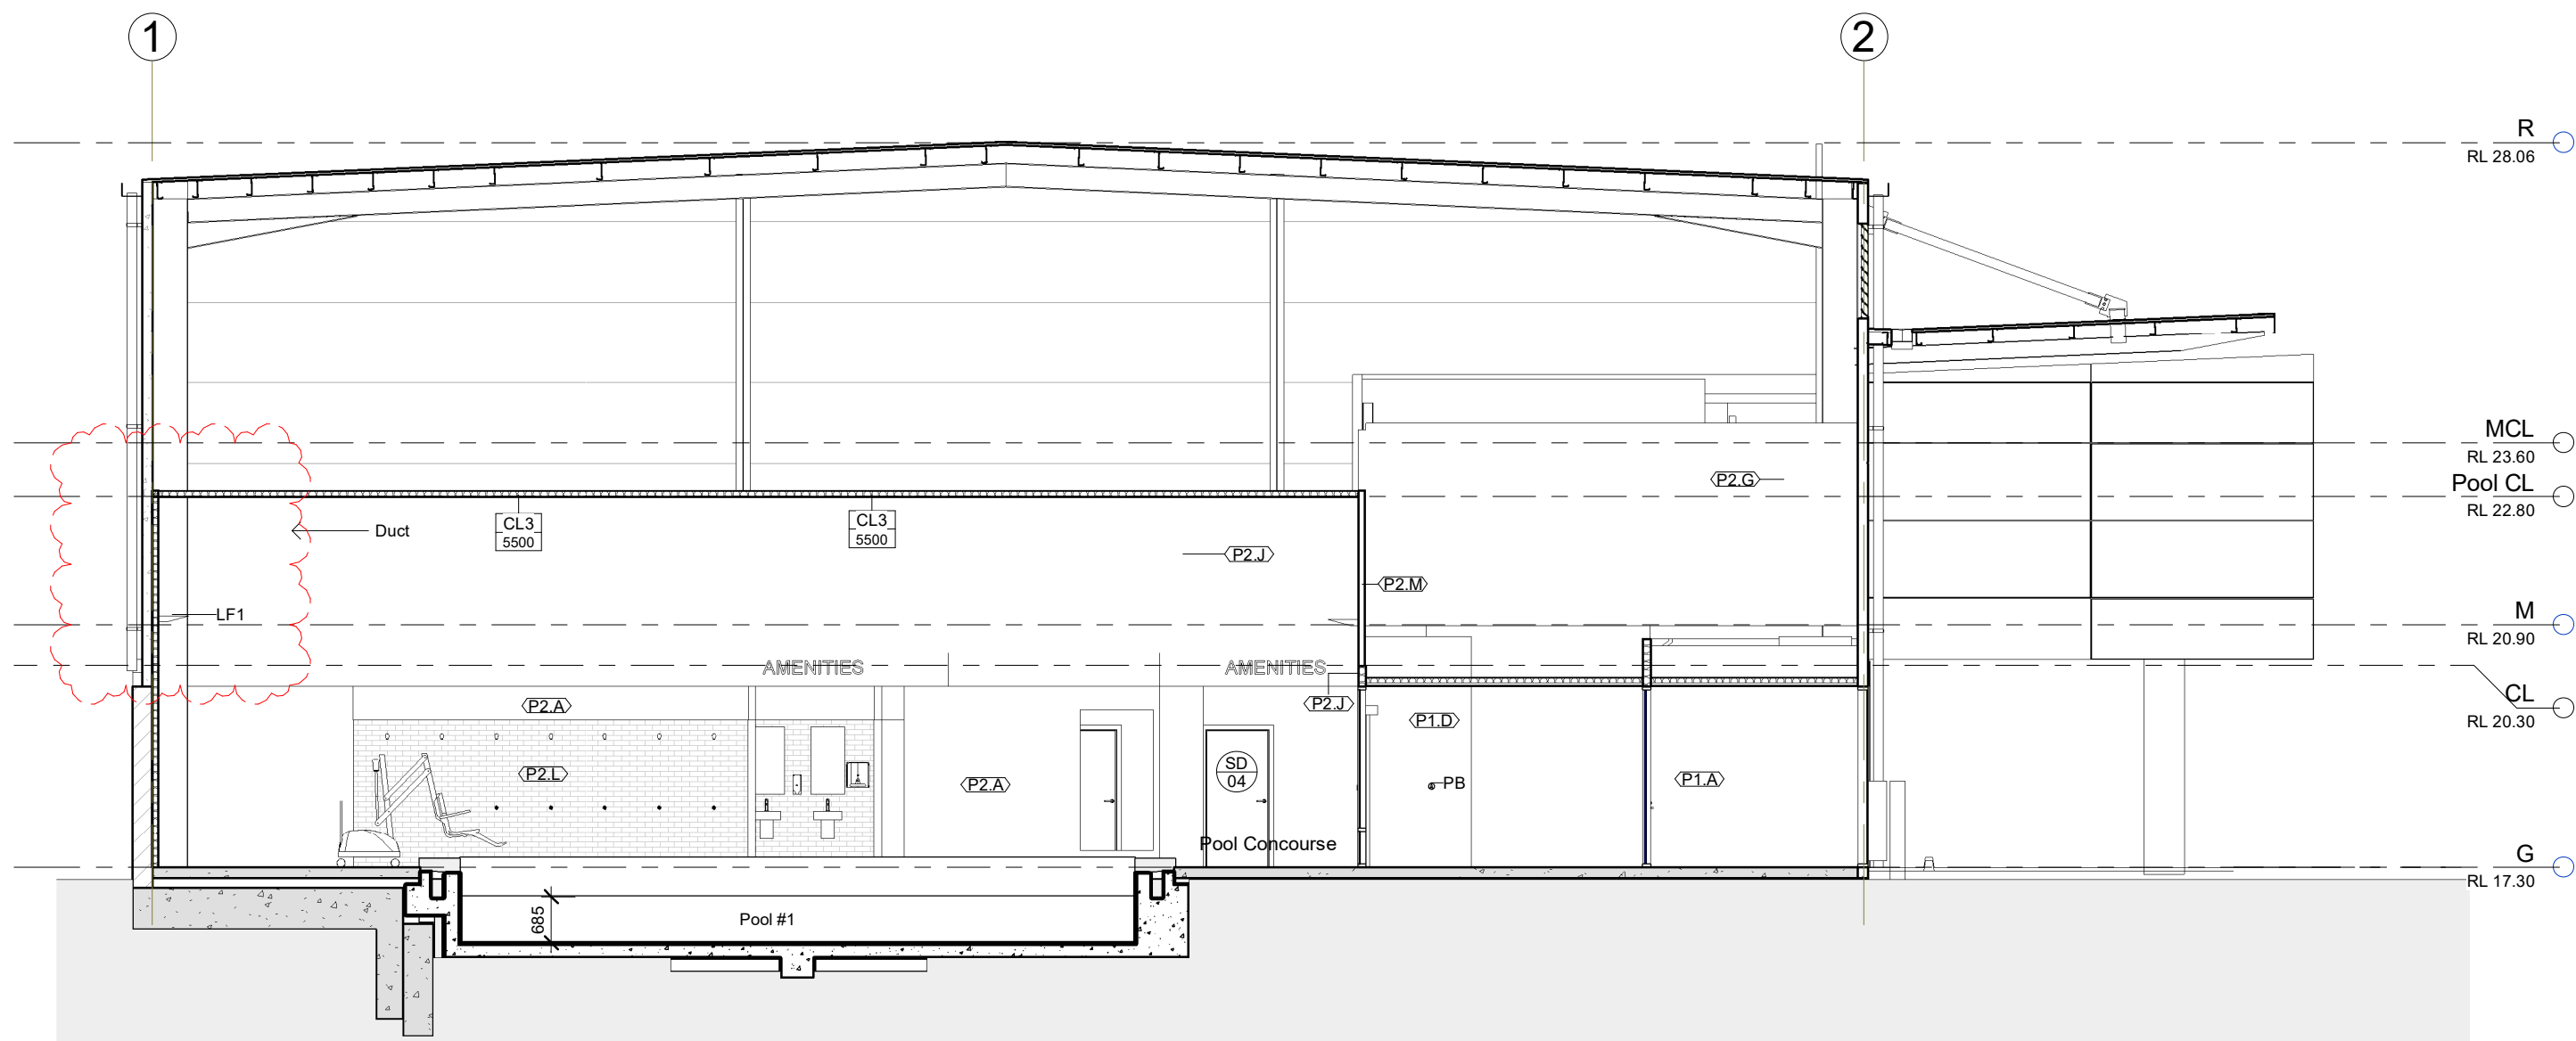

1 Section 37
1 : 100

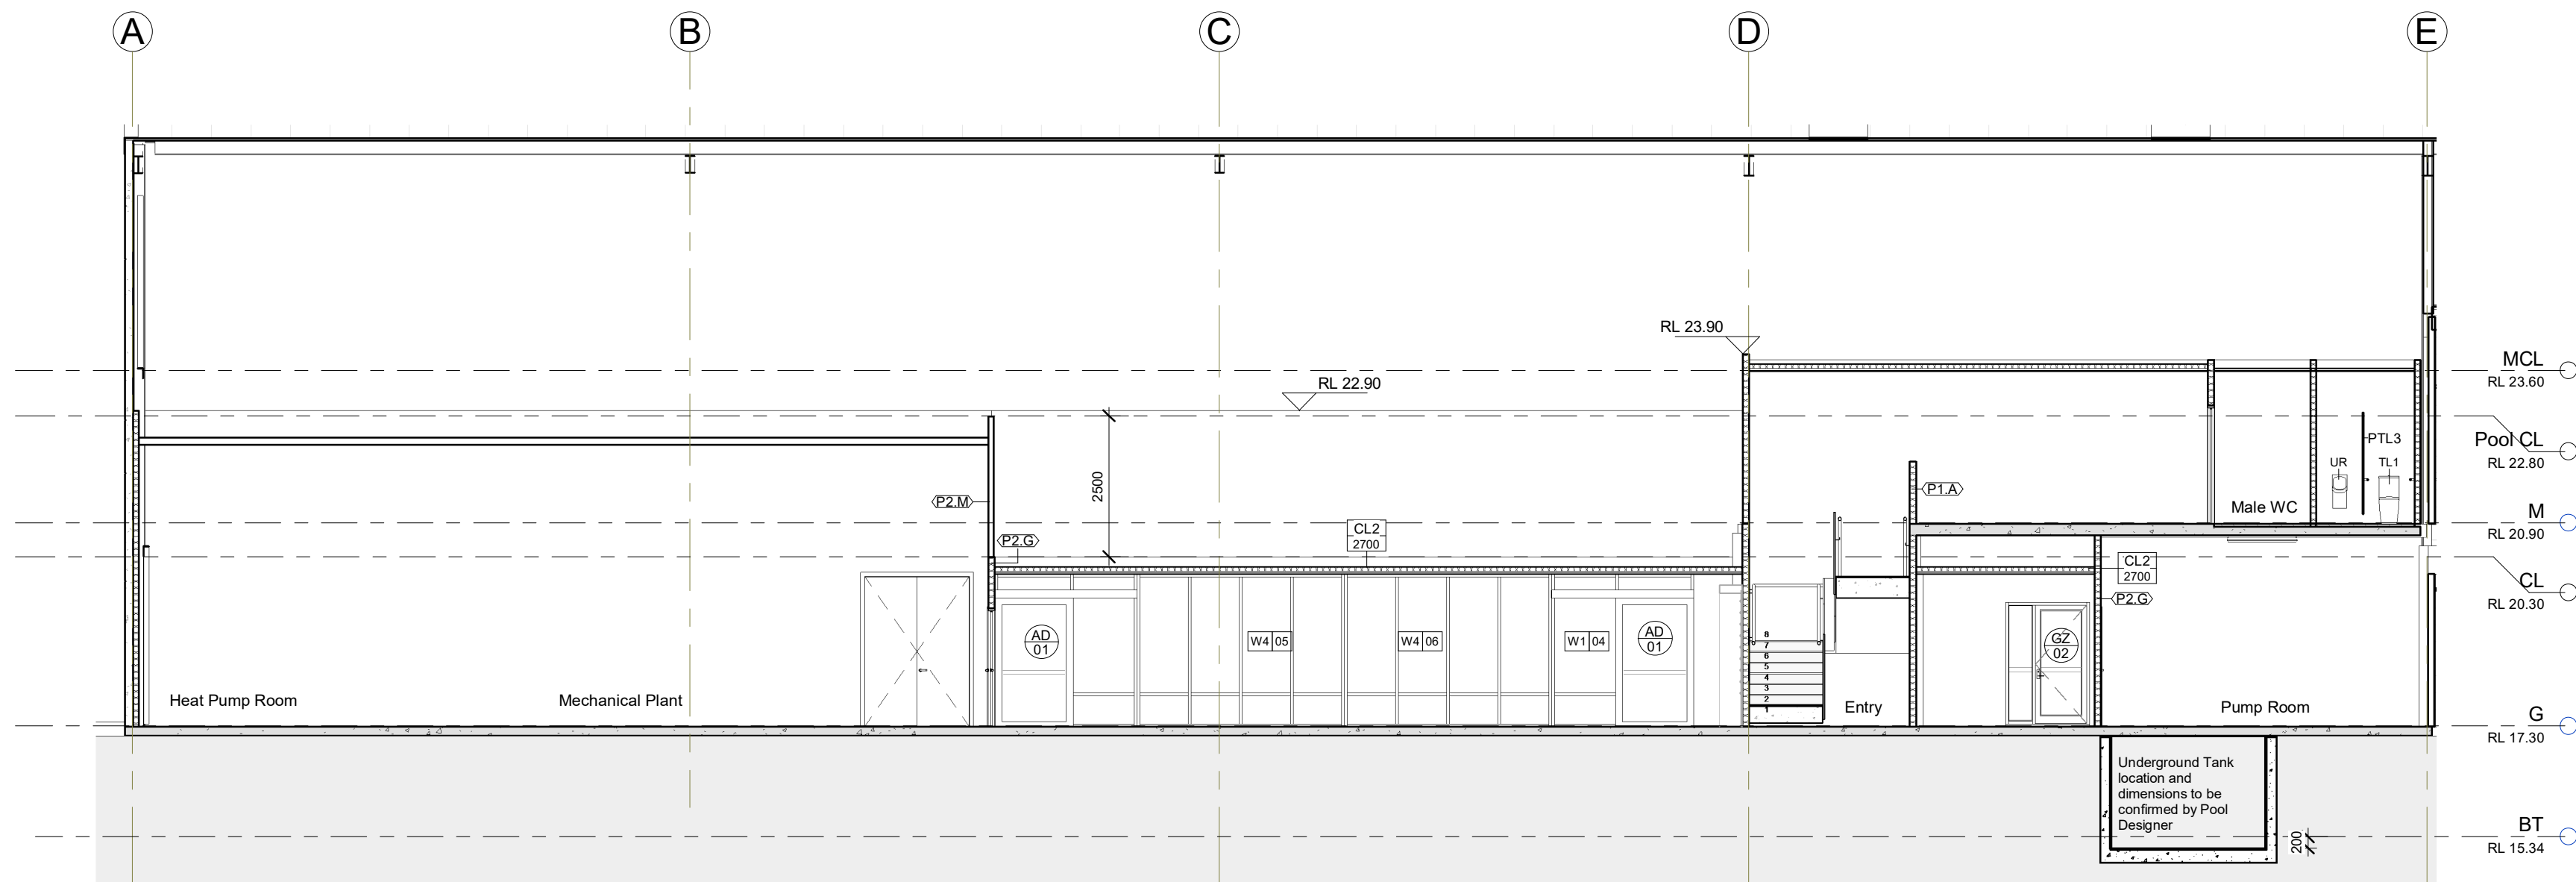

2 Section 39
1 : 100

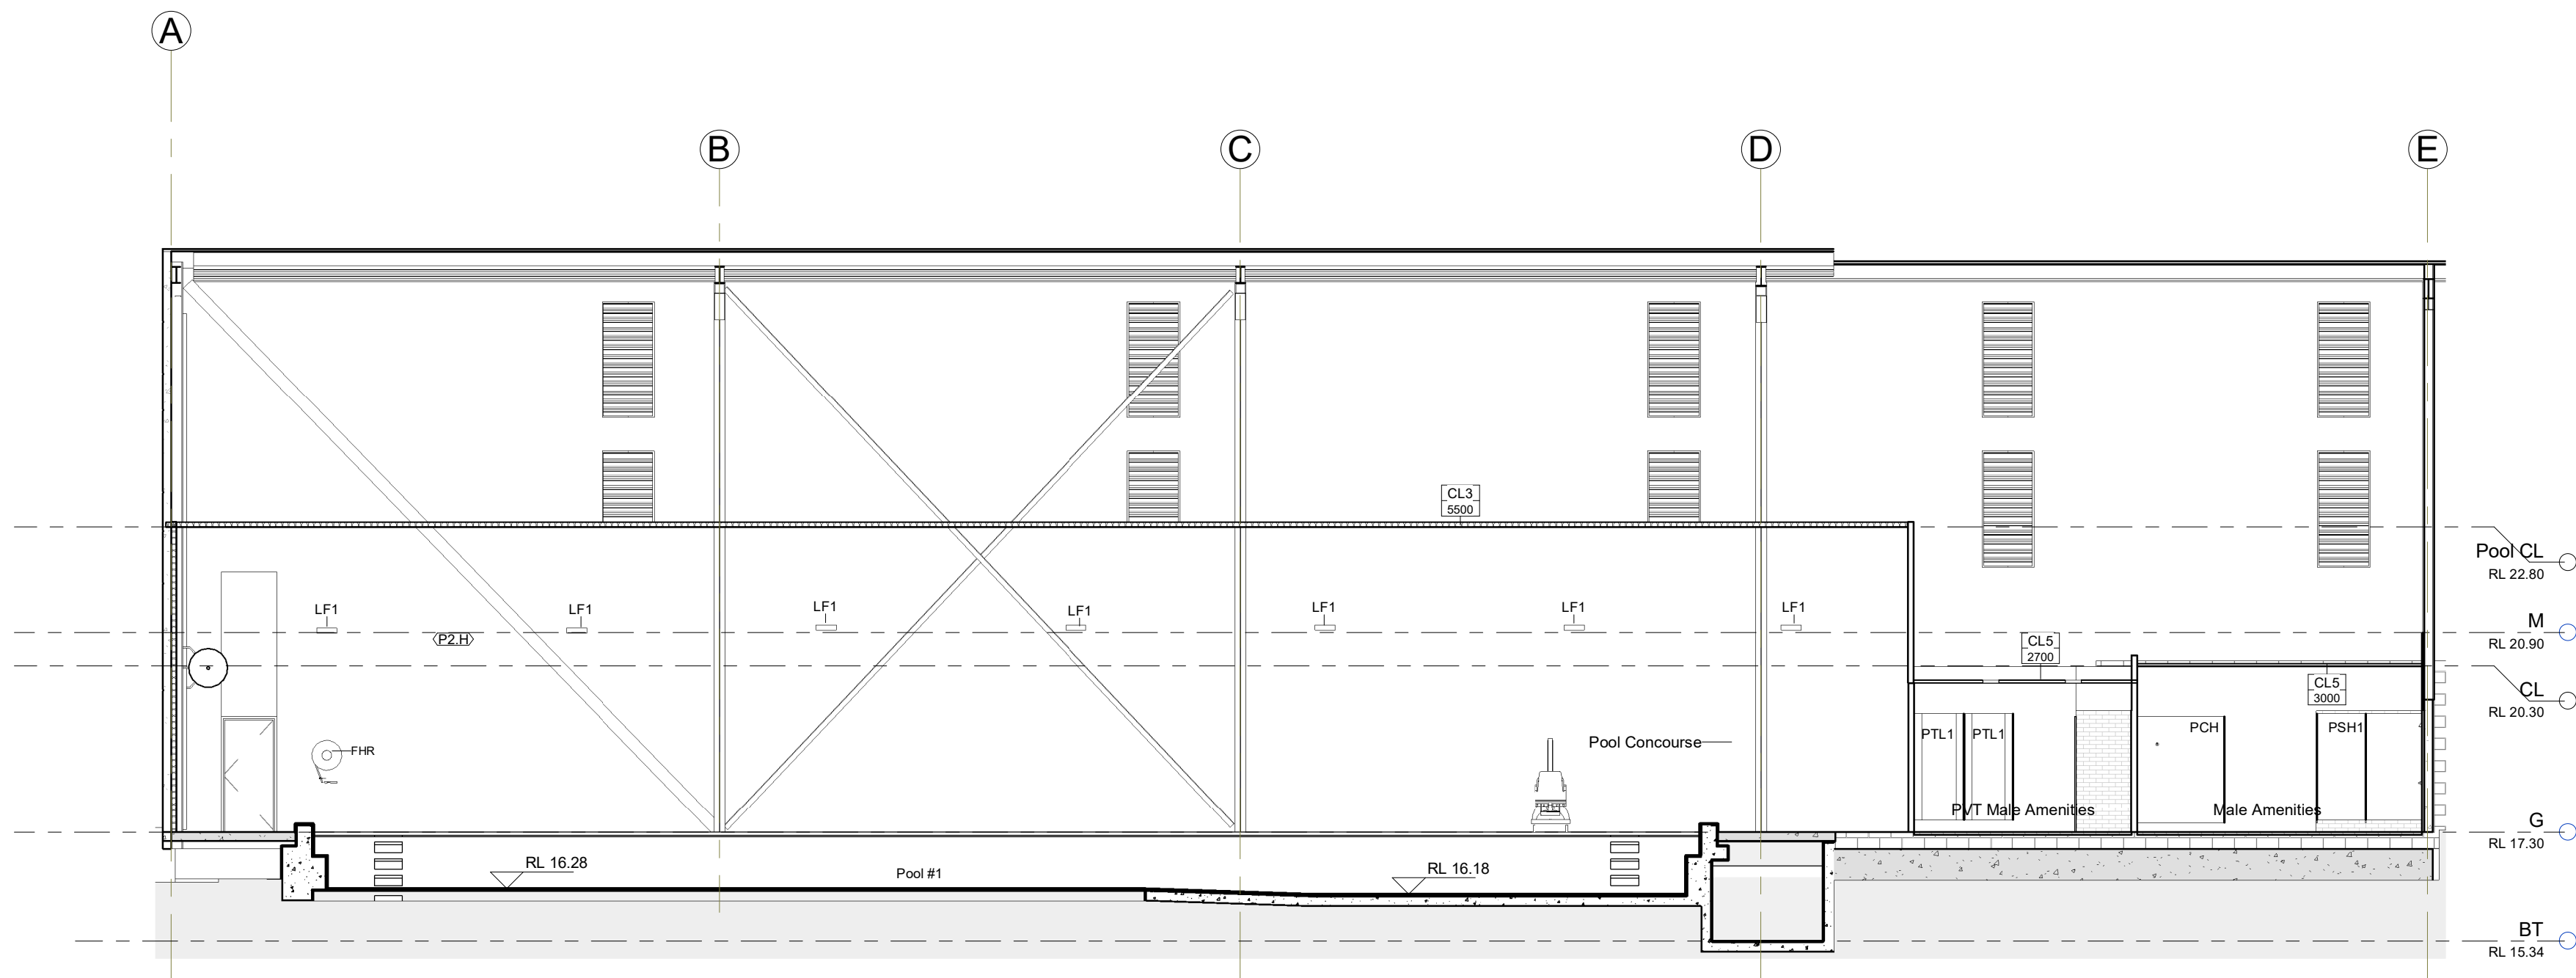

3 Section 38
1 : 100

E	Section 4.5.5	Date 14	LL
D	Revised New Layout	02.11.22	LL
C	New Plan	31.10.22	LL
B	Revision 9	11.10.22	LL
No.	Description	Date	By

Title:
Building Sections 2

Project:
AQ Cromer
U1 / 4-10 Inman Rd Cromer, NSW
2099

Client:




Suite 3.01, level 3, 80 Mount Street North Sydney - NSW 2060
P: (02) 8411-5065 www.visionata.com.au


ABN 30 558 698 248
Nom. Architect
Lic. Higher Reg. 6488

This drawing is subject to copyright and must not be reproduced or used without the express consent of VISIONATA Architects
The contractor is to verify all dimensions from the actual works.
Do not scale dimensions.


Drawn: Author
Date: 20/07/22
Drawing Number:

Checked: Checker
Scale (@ A1): 1 : 100
Rev:


2211 1.301 **E**

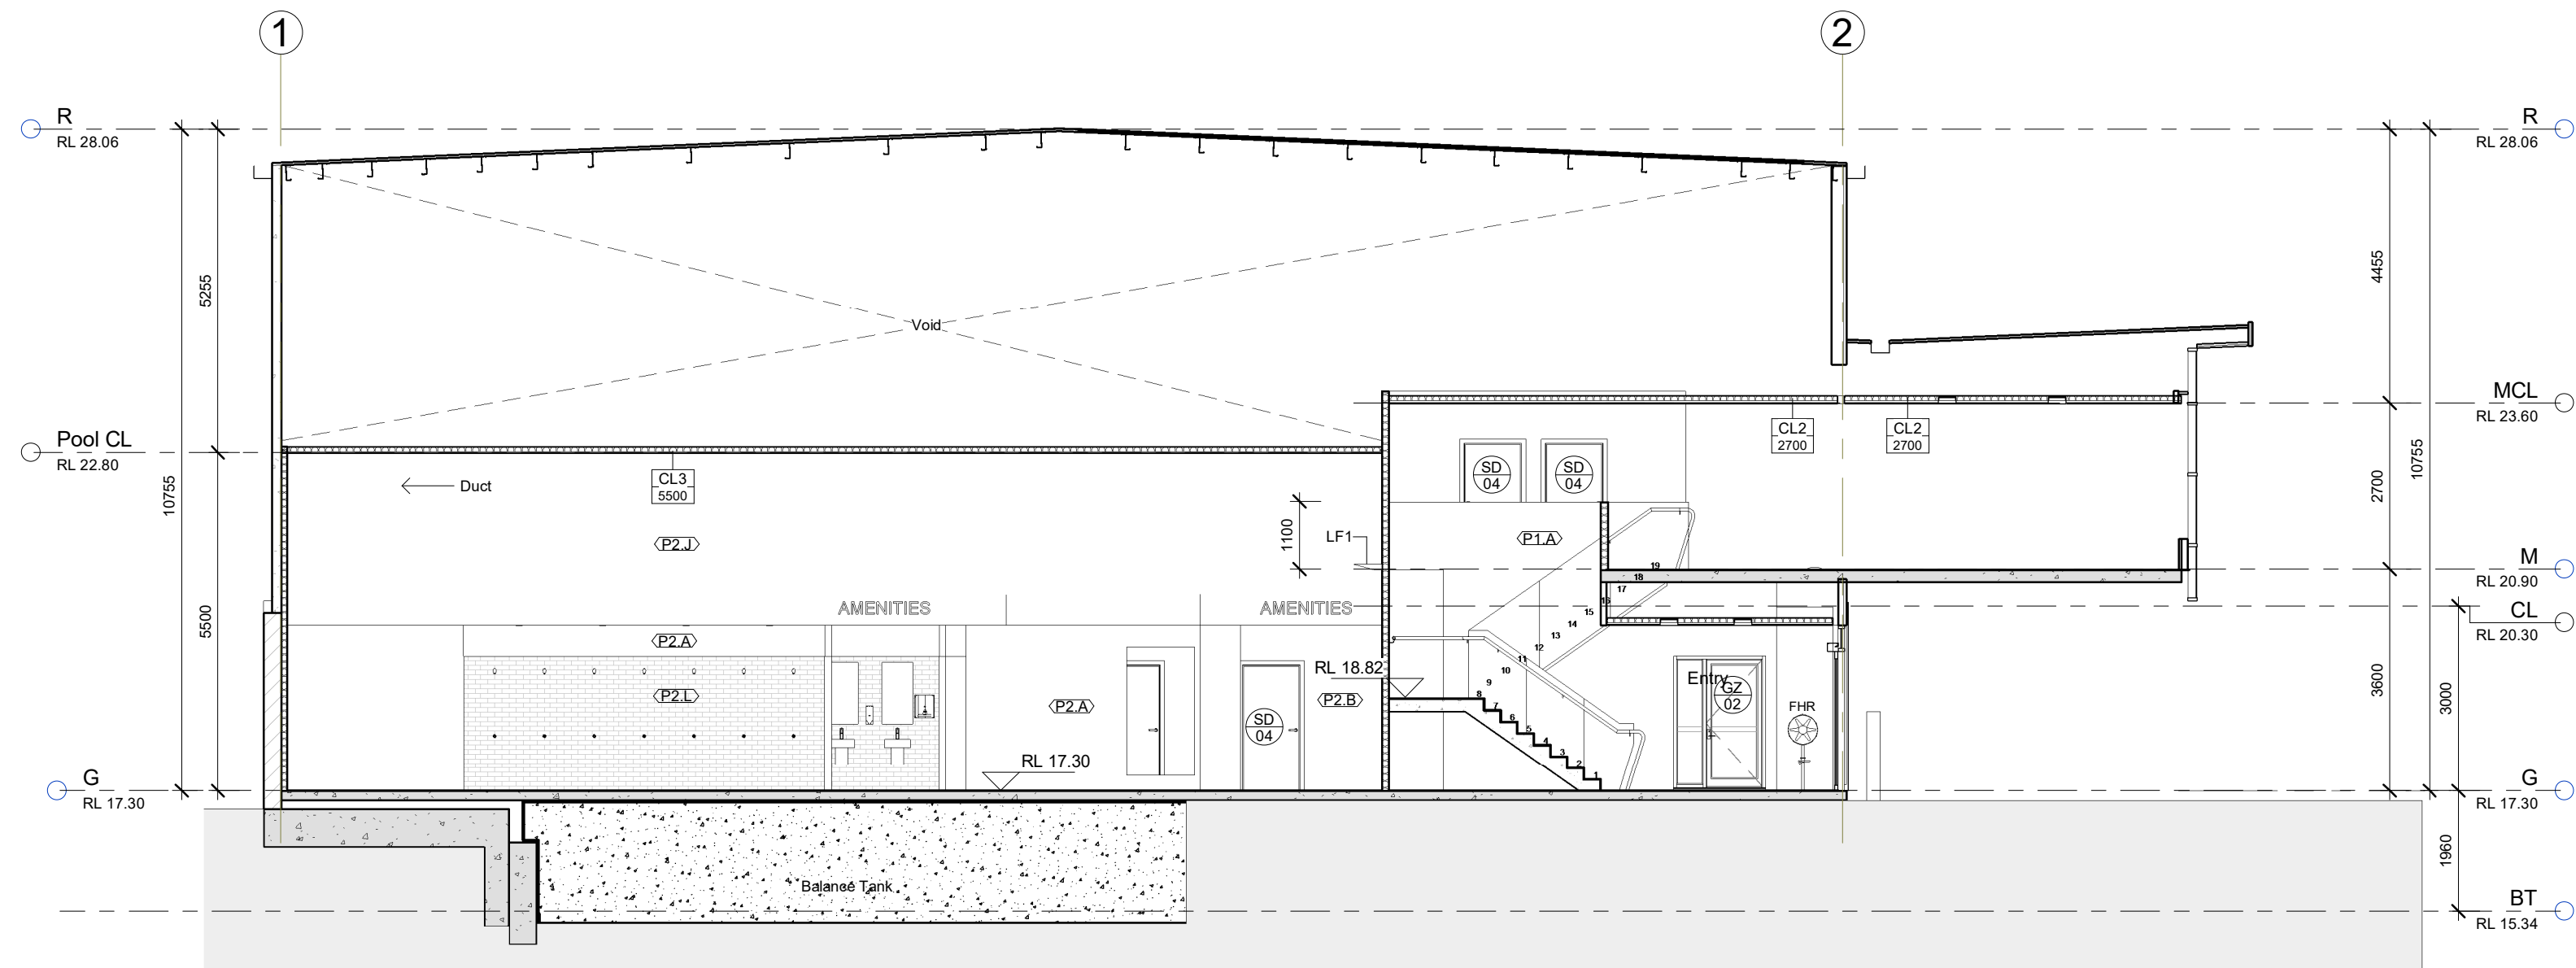


1 Section 18
1 : 100

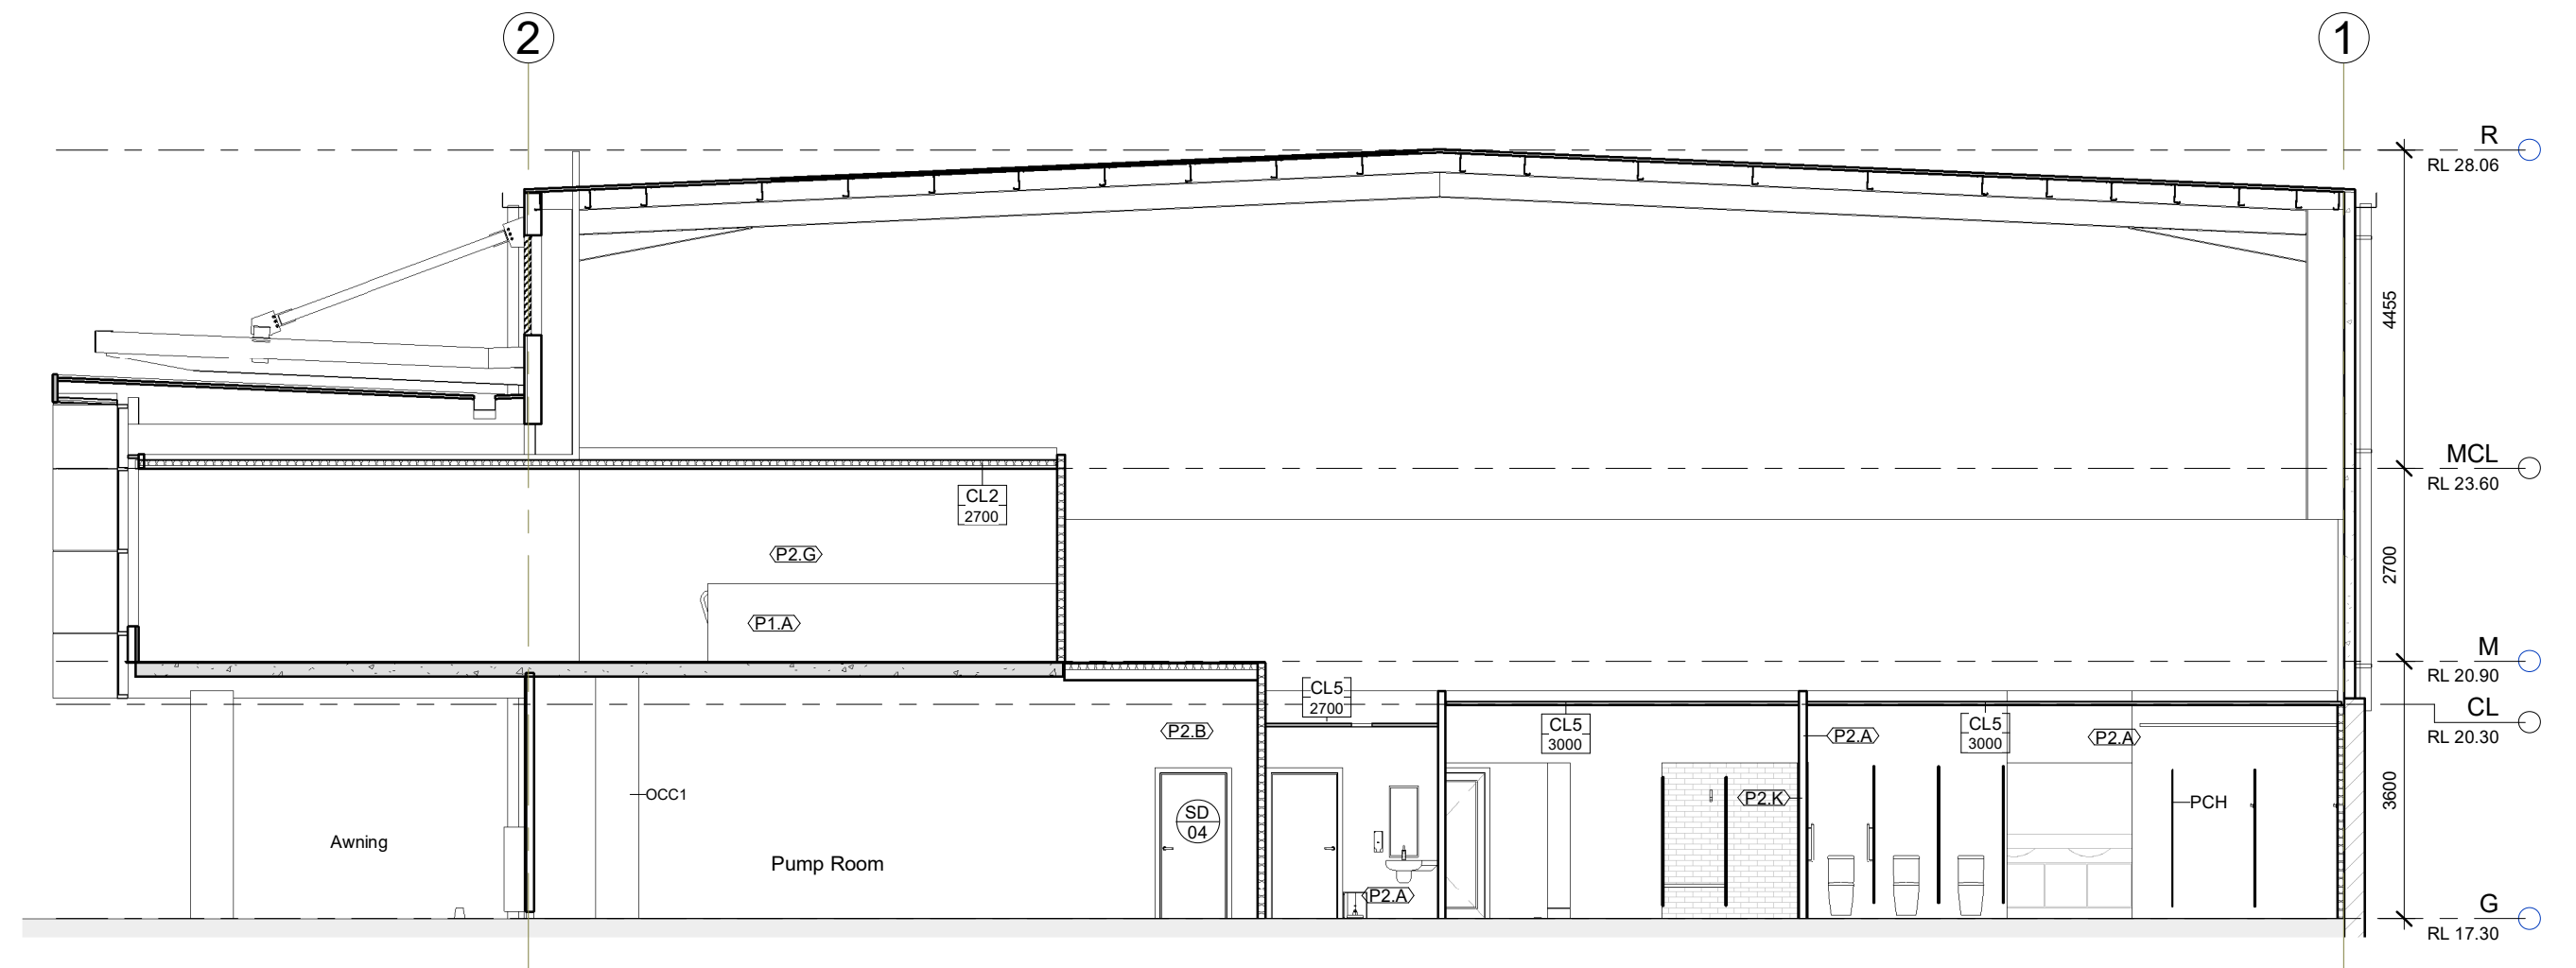


3 Section 20
1 : 100

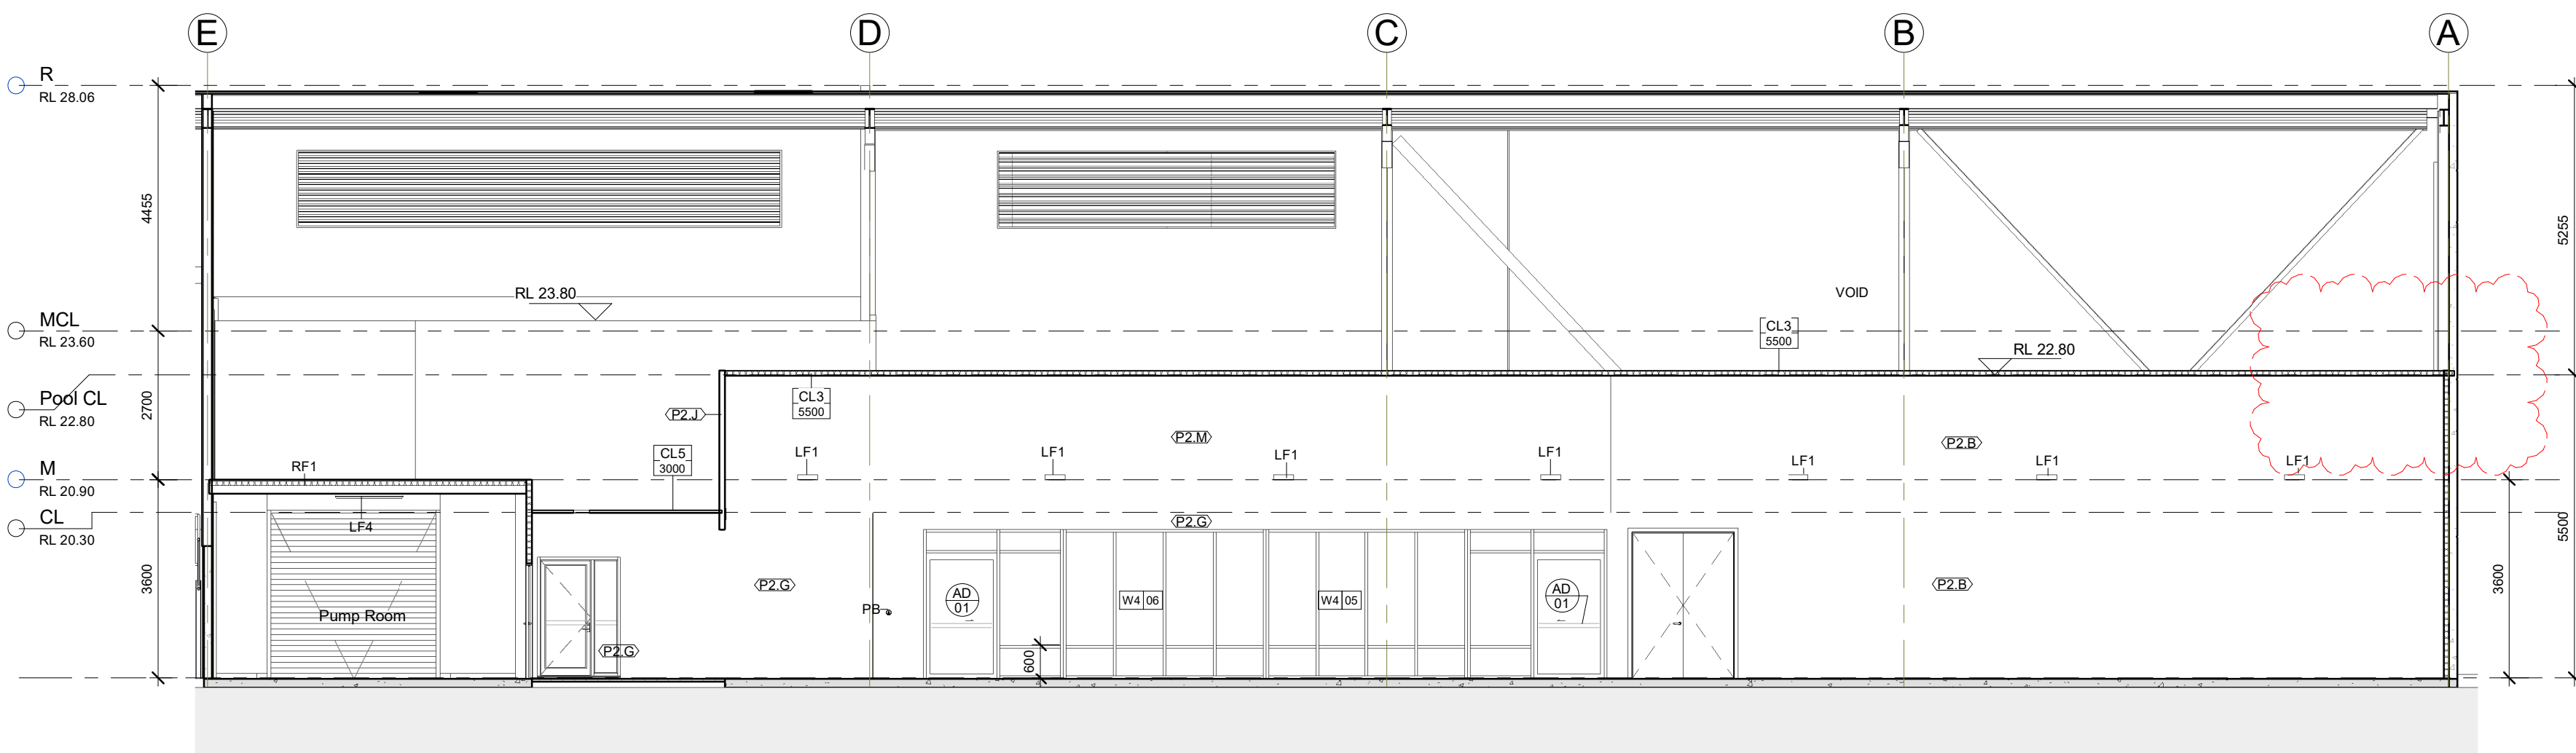

2 Section 19
1 : 100

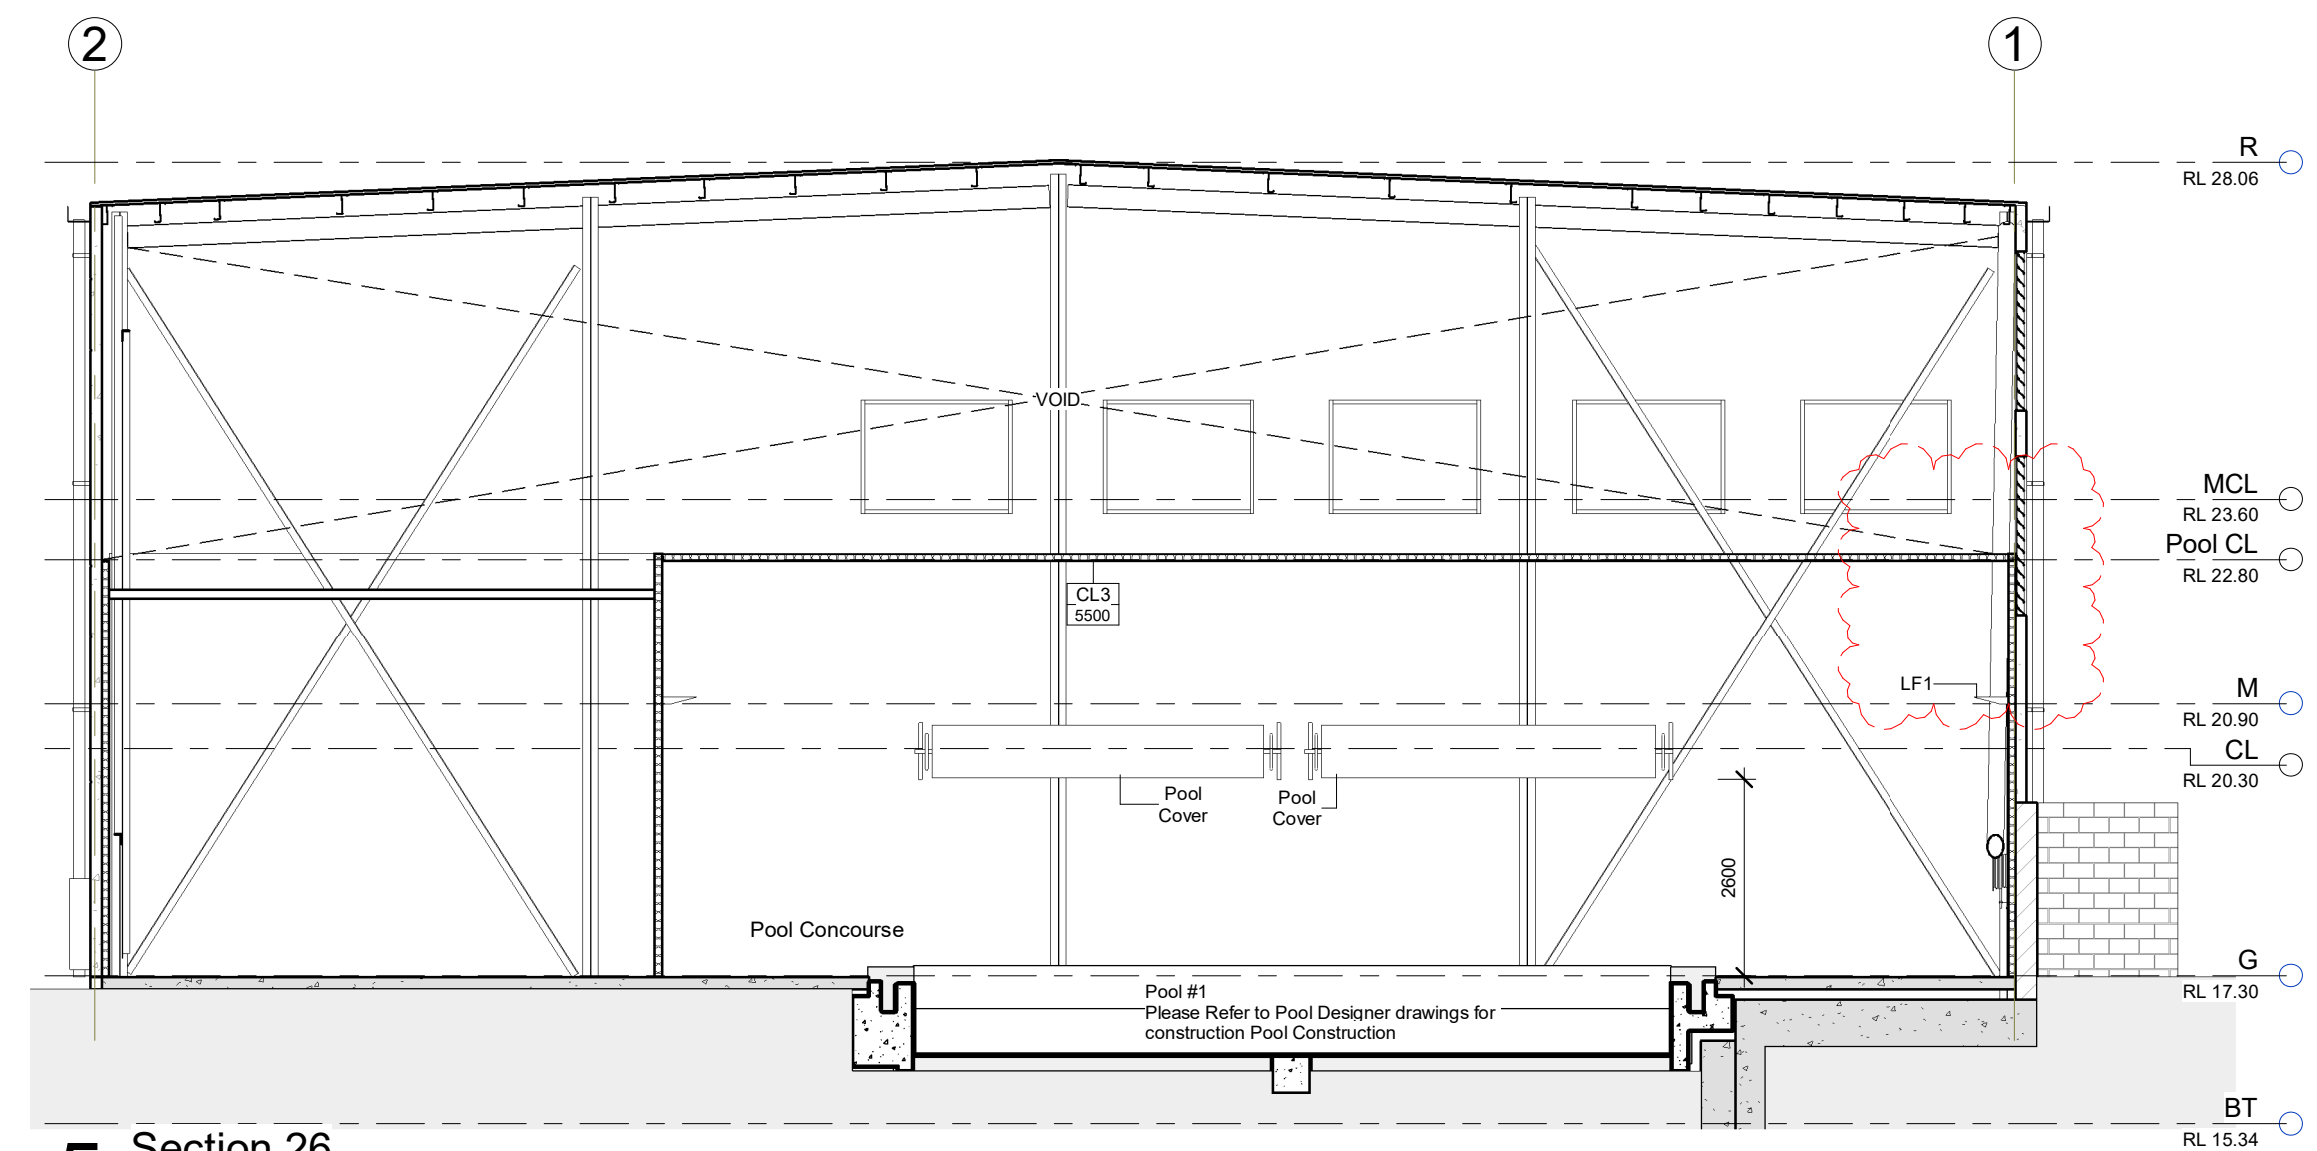

5 Section 26
1 : 100

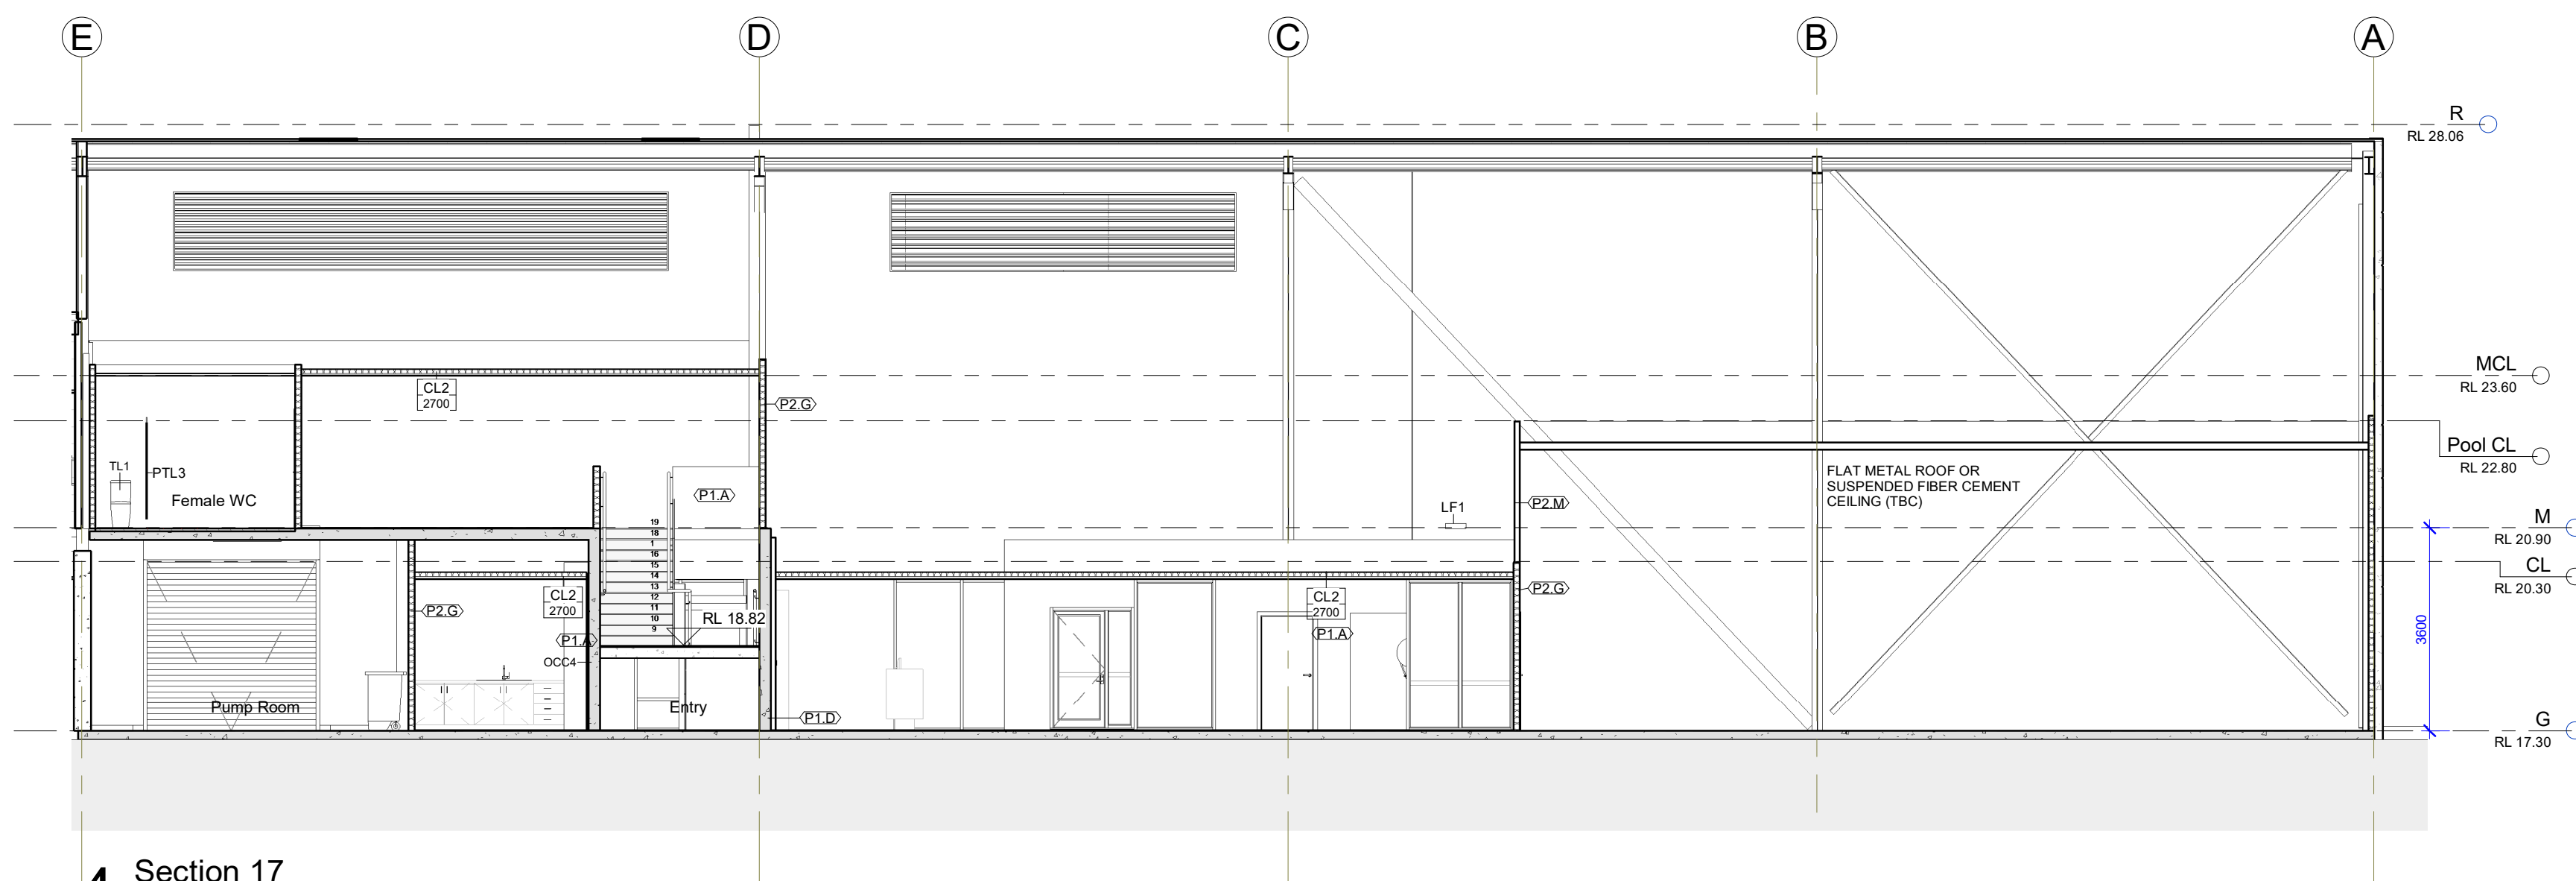

4 Section 17
1 : 100

J	Section 4.5.5	Date 14	LL
I	Revised New Layout	02.11.22	LL
H	New Plan	31.10.22	LL
G	Revision 9	11.10.22	LL
No.	Description	Date	By

Title:

Building Sections

Project:

AQ Cromer

U1 / 4-10 Inman Rd Cromer, NSW
2099

Client:



Suite 3.01, level 3, 80 Mount Street North Sydney - NSW 2060
P: (02) 9411-5062 www.visionata.com.au

ABN 30 558 698 248
Nom. Architect
Lic. Higher Reg. 6488

This drawing is subject to copyright and must not be reproduced or used without the express consent of VISIONATA Architects
The contractor is to verify all dimensions from the actual works.
Do not scale dimensions.

Drawn: Author
Date: 20/07/22
Drawing Number:

Checked: Checker
Scale: (B1) 1 : 100
Rev:

2211 1.300

J