



**TYPICAL 2 BEDROOM
2 STOREY UNIT - UPPER LEVEL - 30m²**
Scale 1:50
UNIT 80, 85, 98, 100, 102, 108
112, 121, 124, 128 & 132

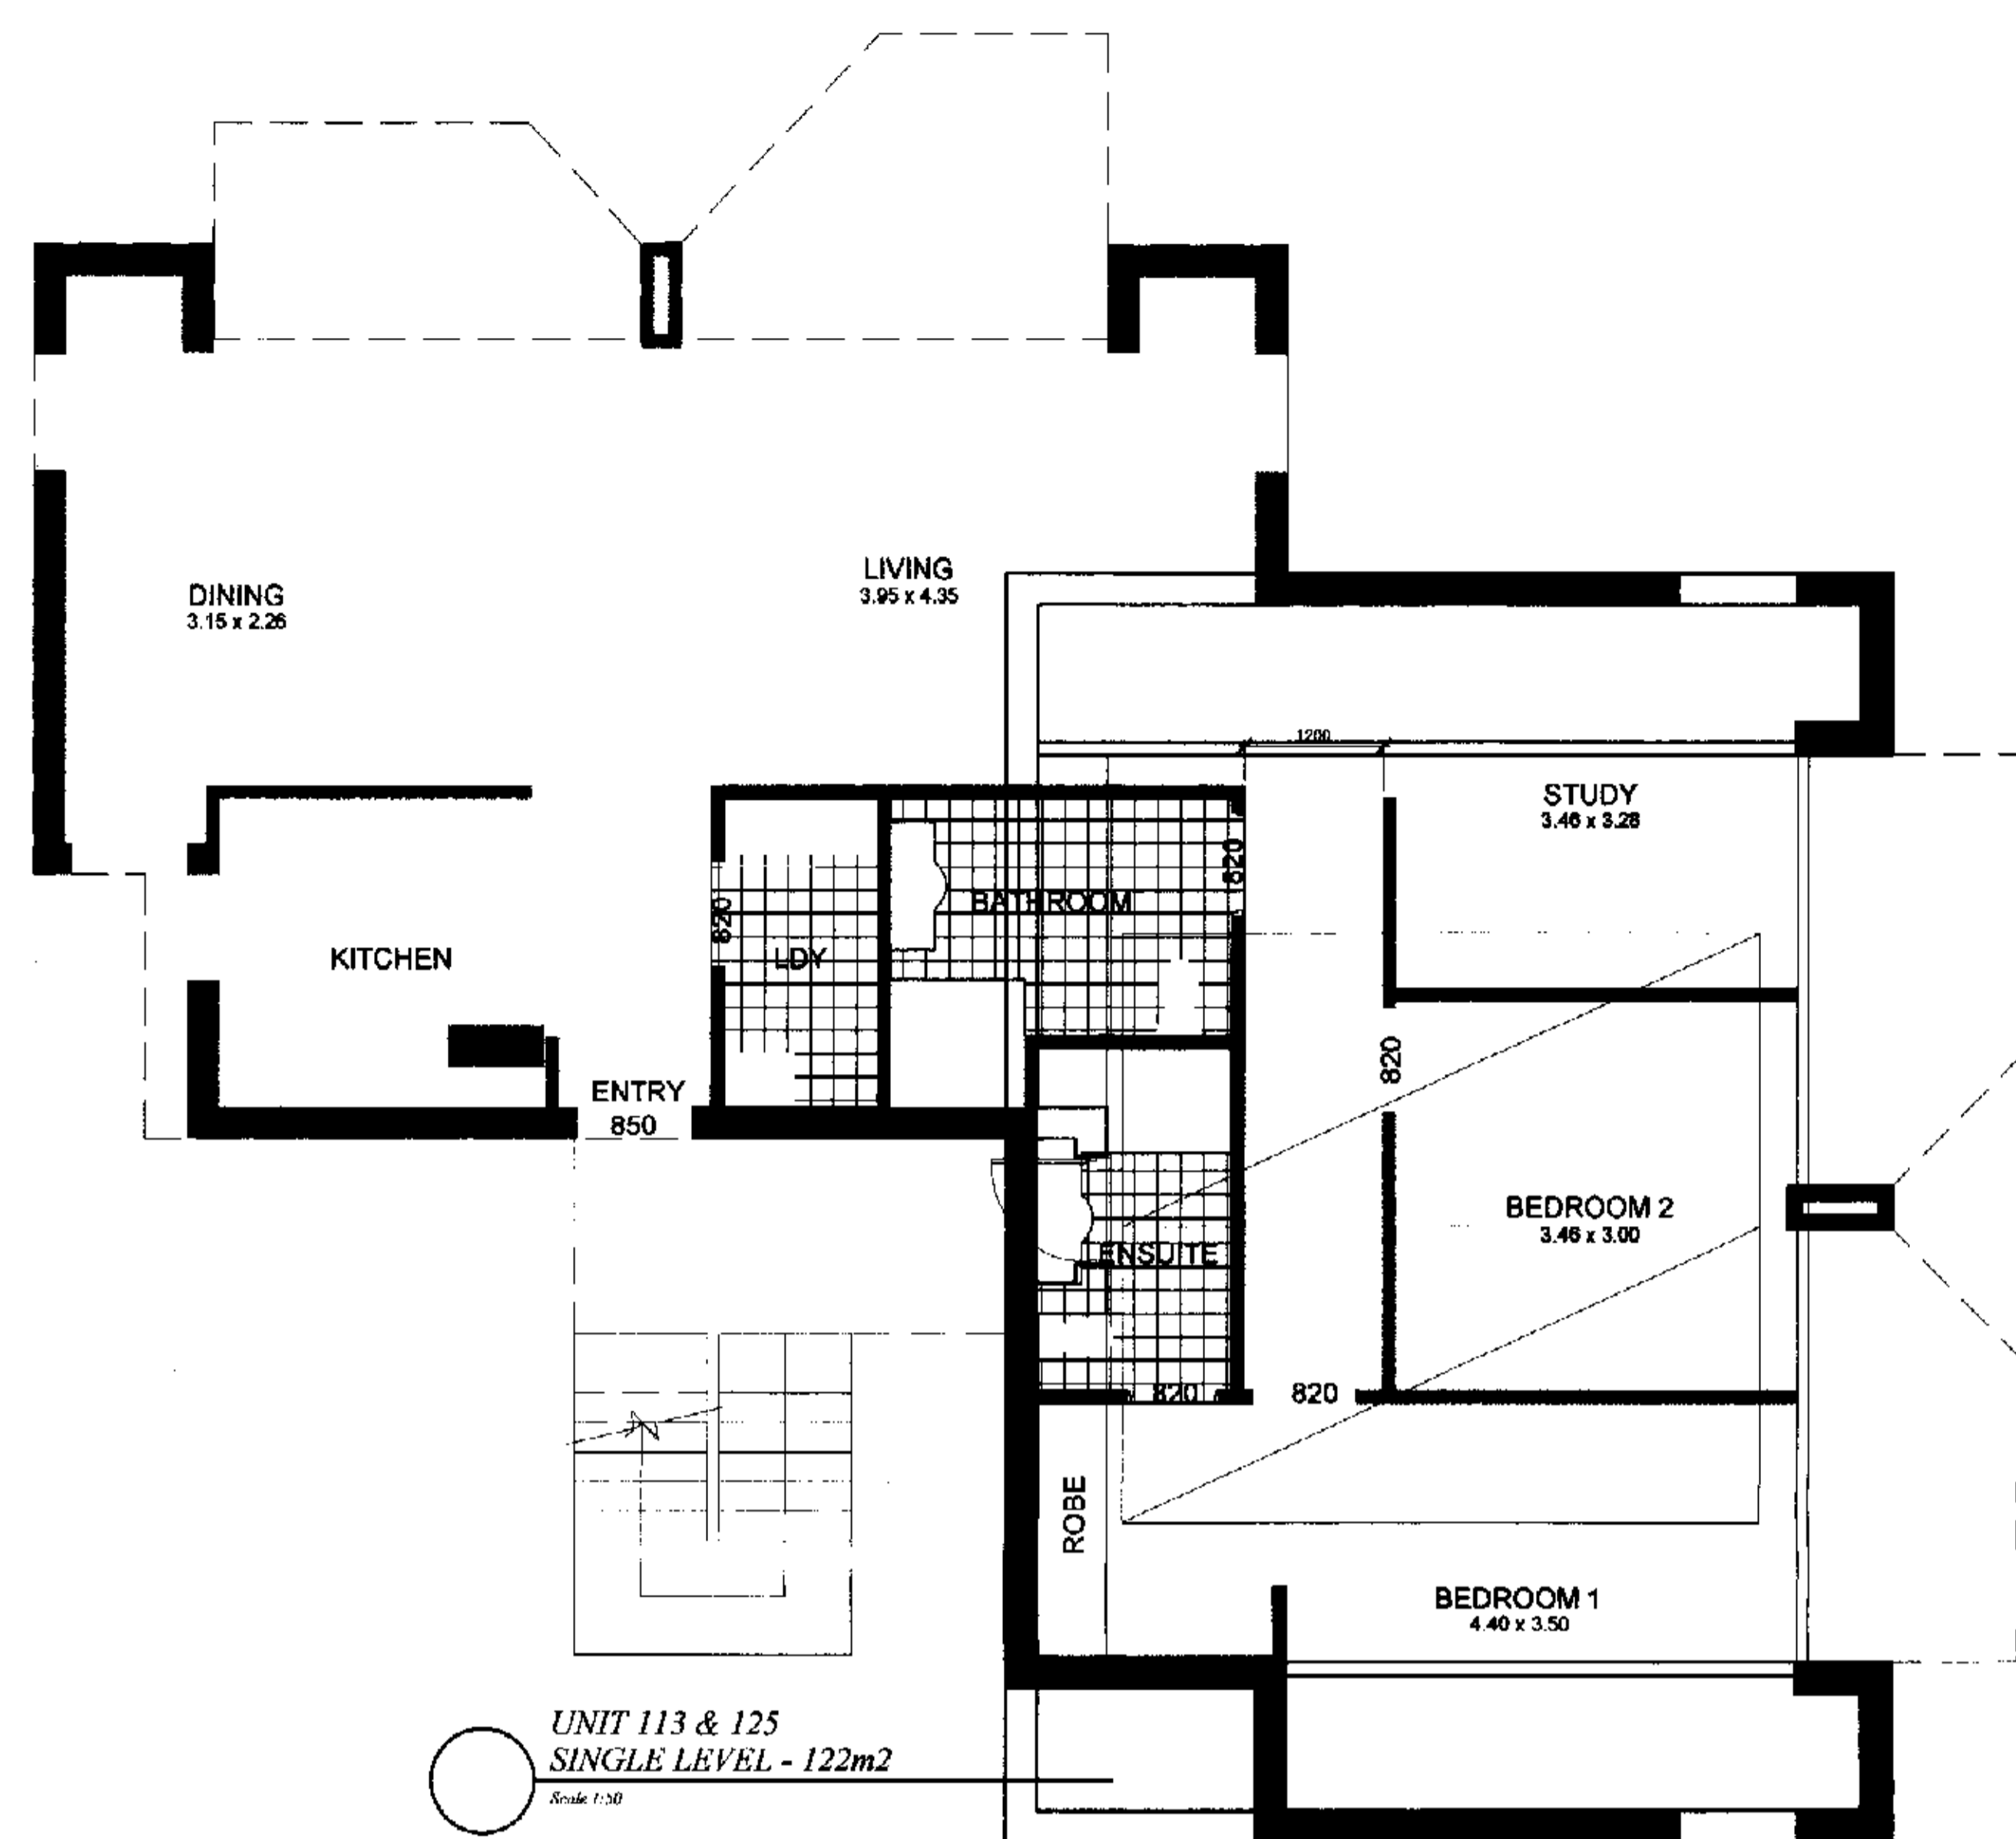

**UNIT 113 & 125
SINGLE LEVEL - 122m²**
Scale 1:50

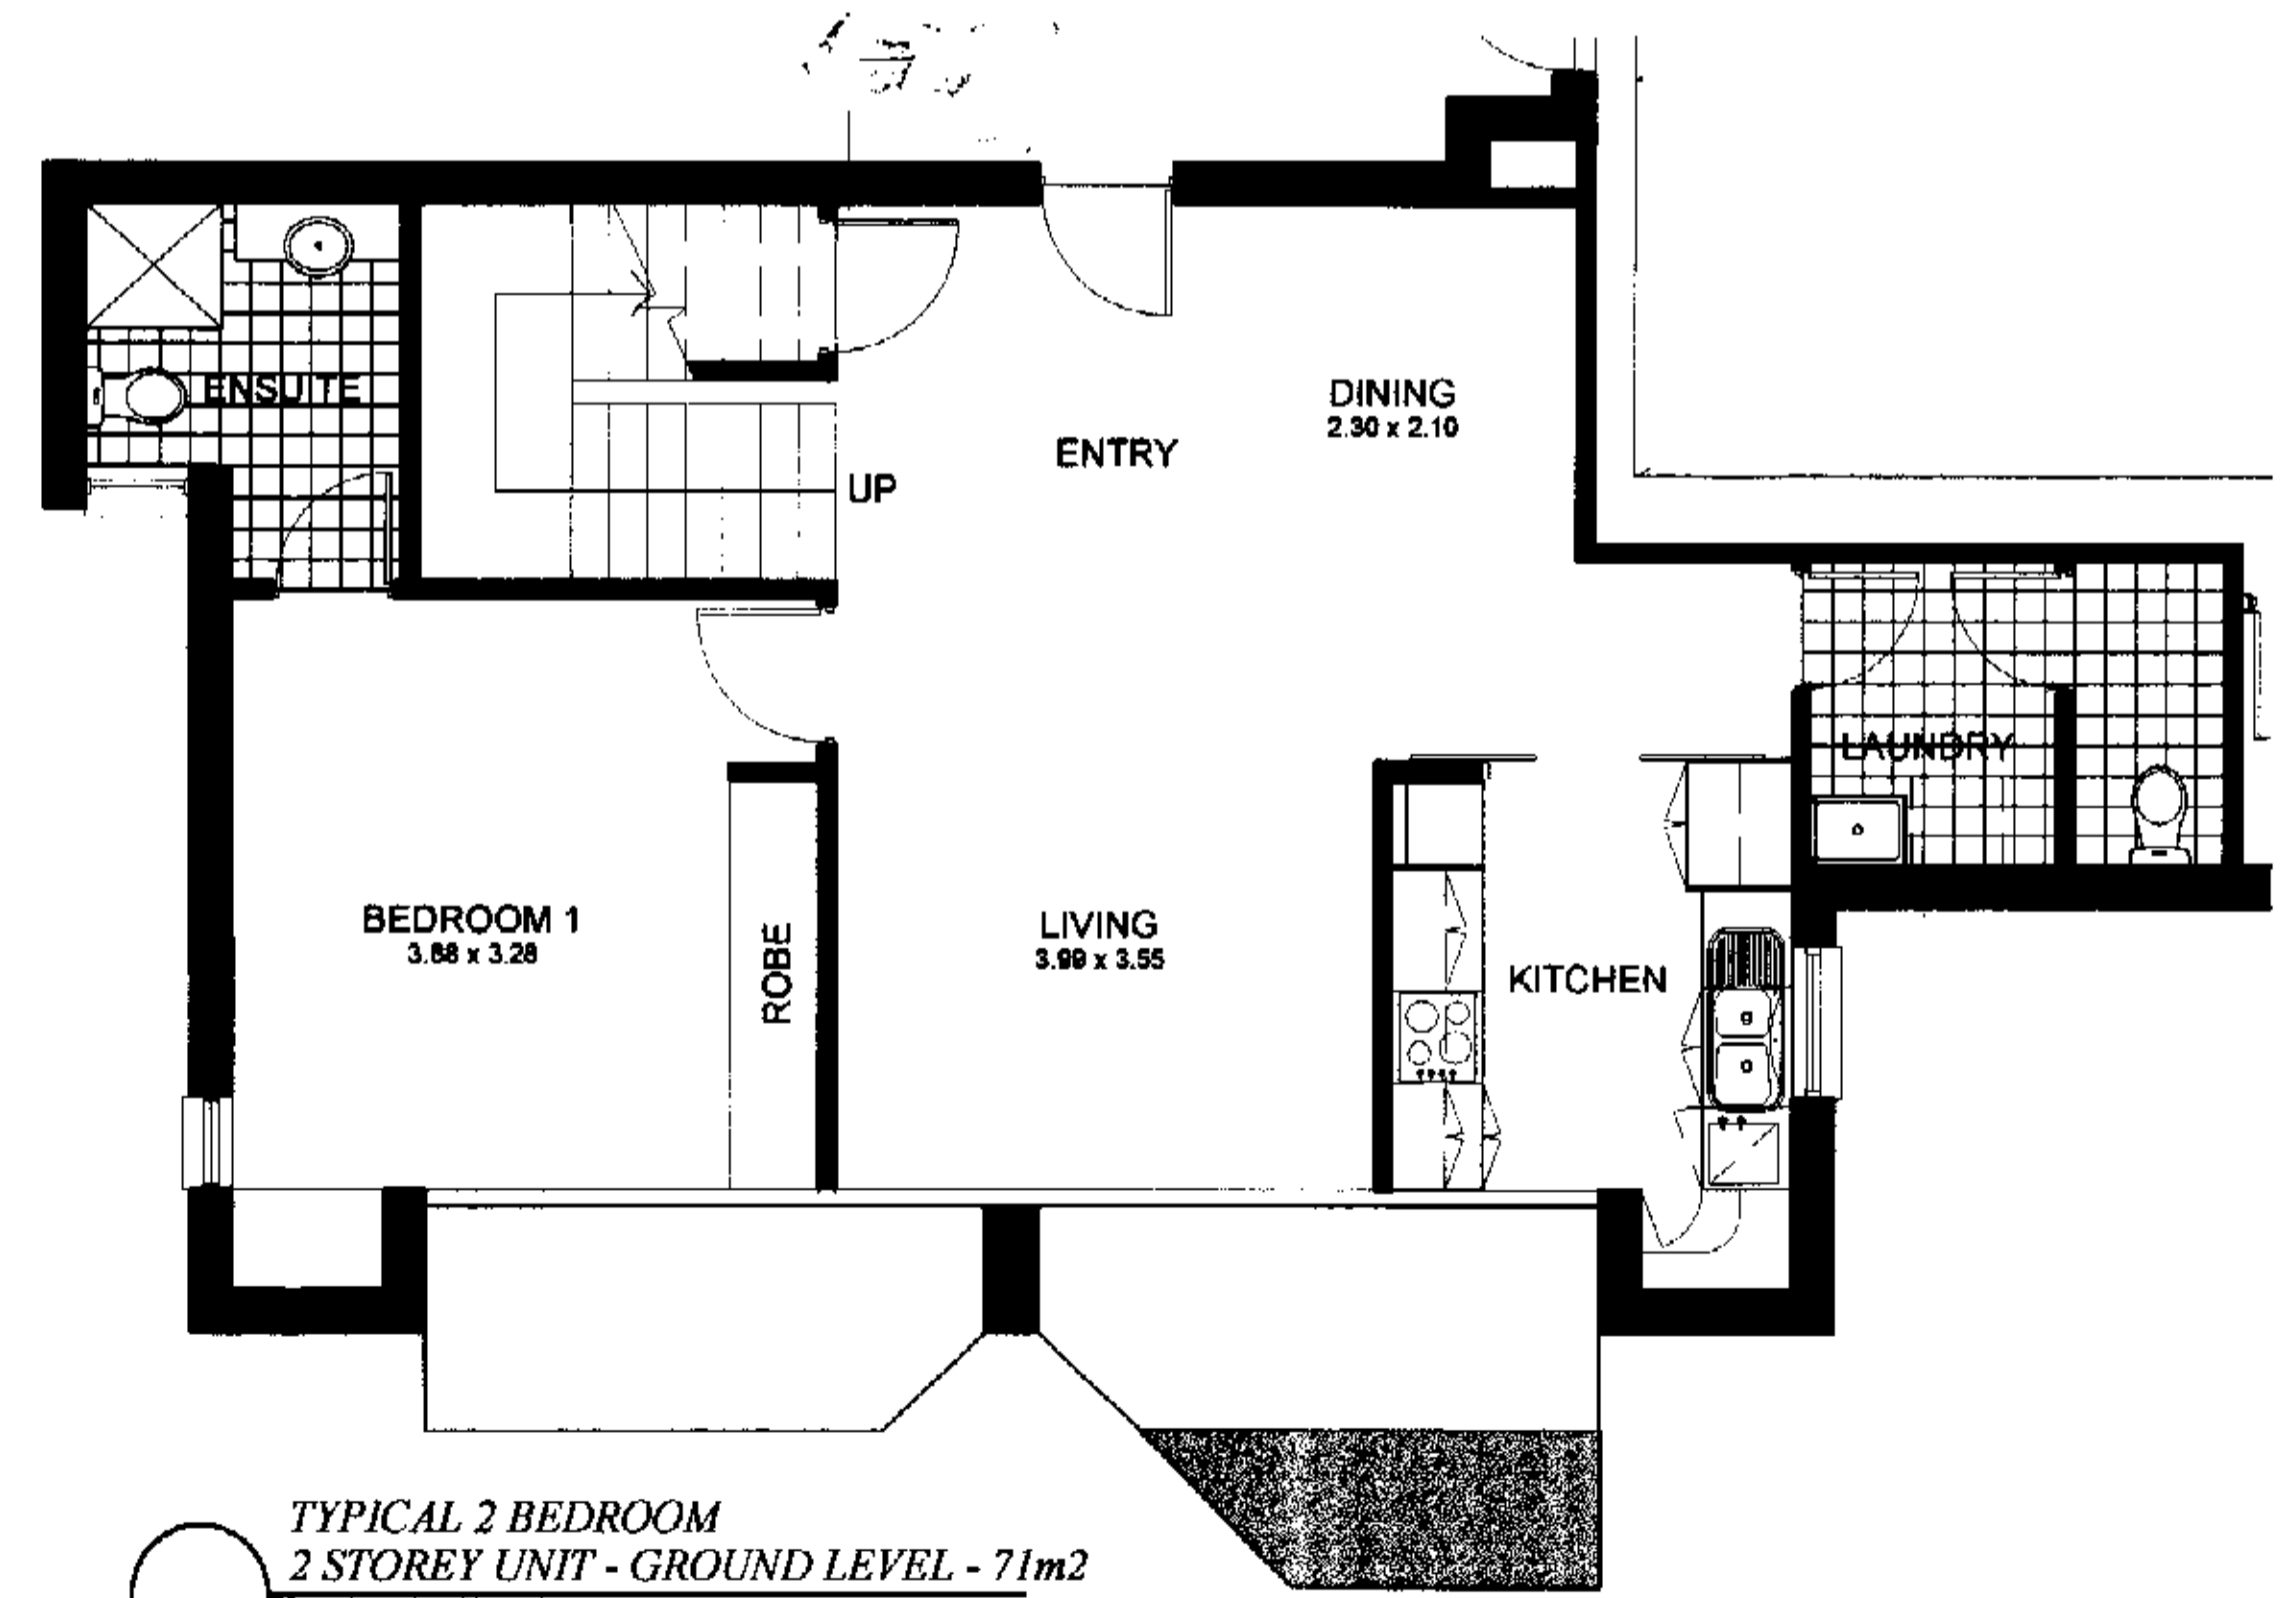

**TYPICAL 2 BEDROOM
2 STOREY UNIT - GROUND LEVEL - 71m²**
Scale 1:50
UNIT 80, 85, 98, 100, 102, 108
112, 121, 124, 128 & 132

© SD MASTERPLAN
This drawing is protected by copyright.
Reproduction or publication of the whole or part
of the drawing without a license of the owner of
the copyright is an infringement of copyright.
Do not scale drawings
Verify all dimensions on site
Report any discrepancies in documents
to the Architect

C	FLOOR PLANS ADDED	16.04.03
B	DWG No. CHANGED	09.04.03
A	ISSUED FOR INFORMATION	28.03.03
REVISION	DESCRIPTION	DATE

Client
ASD
Asd Masterplan Pty Ltd
Level 3, West House,
87 Collins Street,
Melbourne VIC 3000
Australia
Tel: 61 3 9228 0131
Fax: 61 3 9989 2003

Sd masterplan
planning, urban design, landscape architecture, architecture, interior
design
ABN 64 087 958 423
SUITE 302/303, 75 KING STREET
SYDNEY 2000 NSW
TEL (612) 9262 4008 FAX (612) 9262 2004
EMAIL sbasyd@tpg.com.au

Address
**PENINSULA GARDENS
CABBAGE TREE RD, MONA VALE**

Drawing Title
**DEVELOPED DESIGN
FLOOR PLANS
(REFER PLAN FOR UNIT NUMBER)**

Scale
1:50 (A1)

Date
28/03/03

Drawn by
YH

Check by
-

Drawing No.
DD-016

Revision
C