



### UNIT CLUSTER - 01

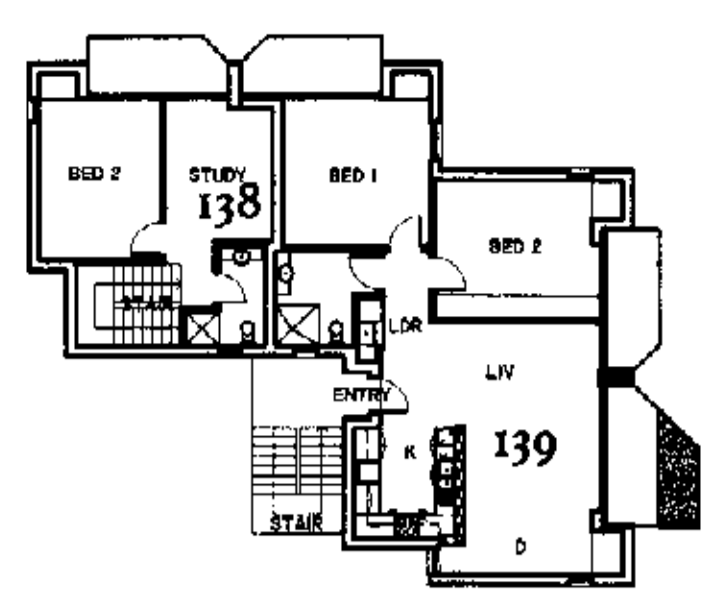


FIRST FLOOR PLAN  
UNIT CLUSTER - 01

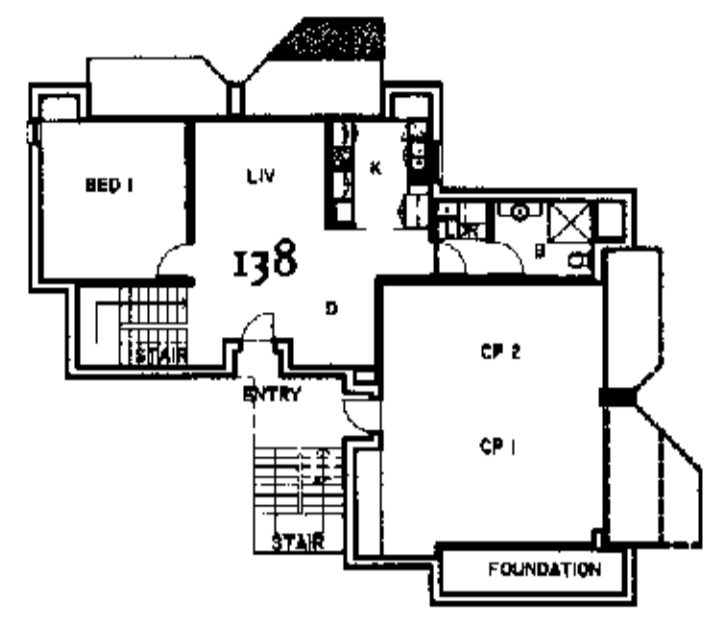


GROUND FLOOR PLAN  
UNIT CLUSTER - 01


SOUTH ELEVATION  
UNIT CLUSTER - 01

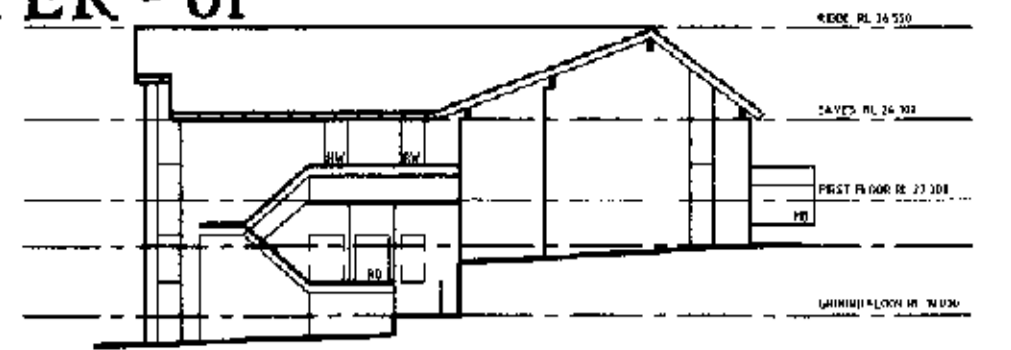



WEST ELEVATION  
UNIT CLUSTER - 01

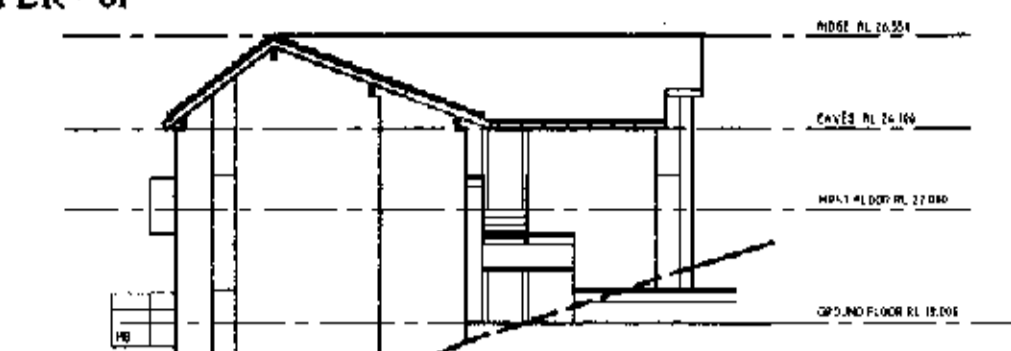


NORTH ELEVATION  
UNIT CLUSTER - 01

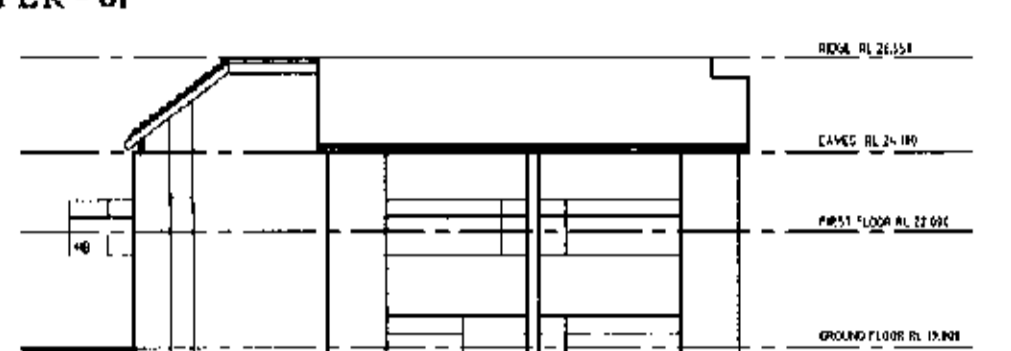


EAST ELEVATION  
UNIT CLUSTER - 01

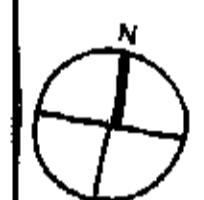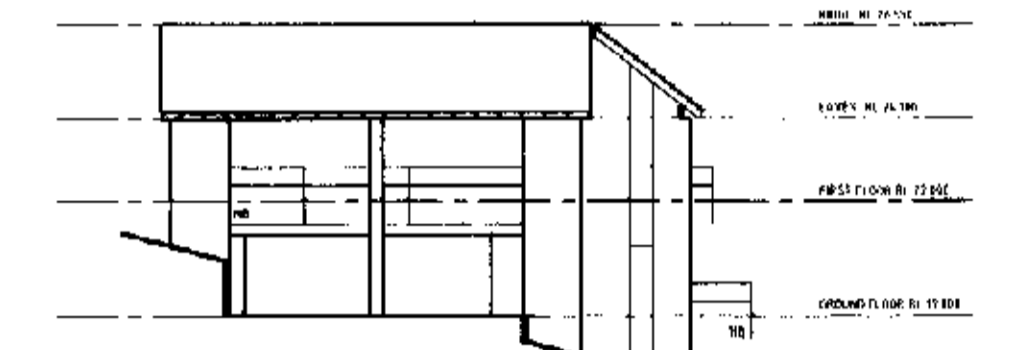

### UNIT CLUSTER - 02

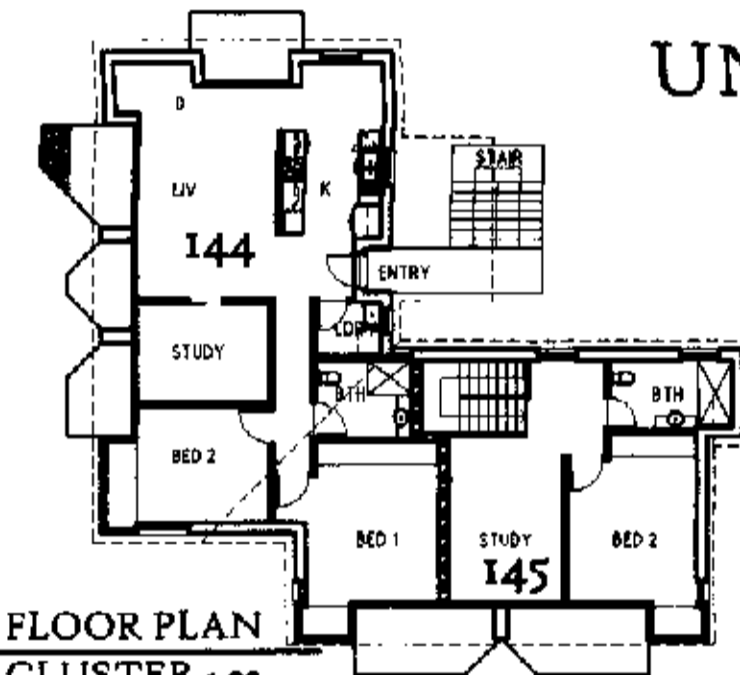


FIRST FLOOR PLAN  
UNIT CLUSTER - 02

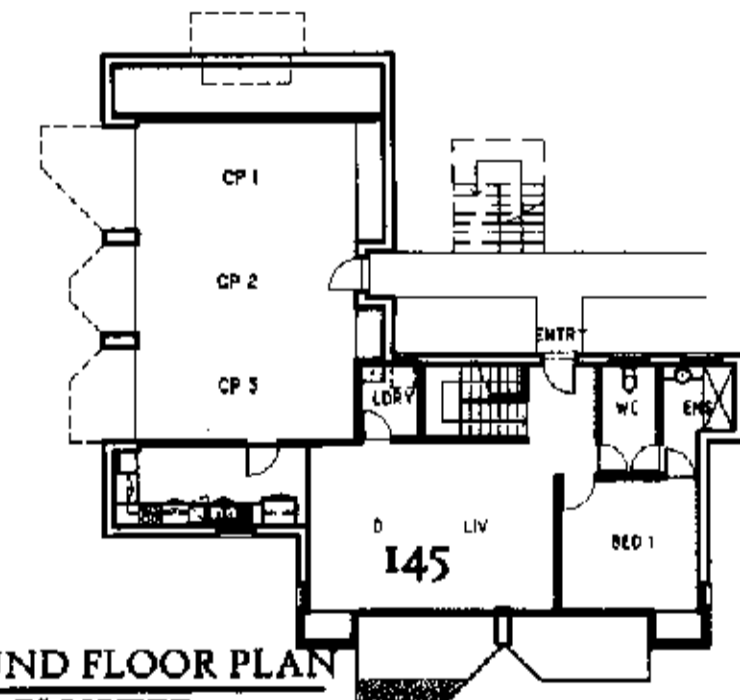


GROUND FLOOR PLAN  
UNIT CLUSTER - 02


SOUTH ELEVATION  
UNIT CLUSTER - 02

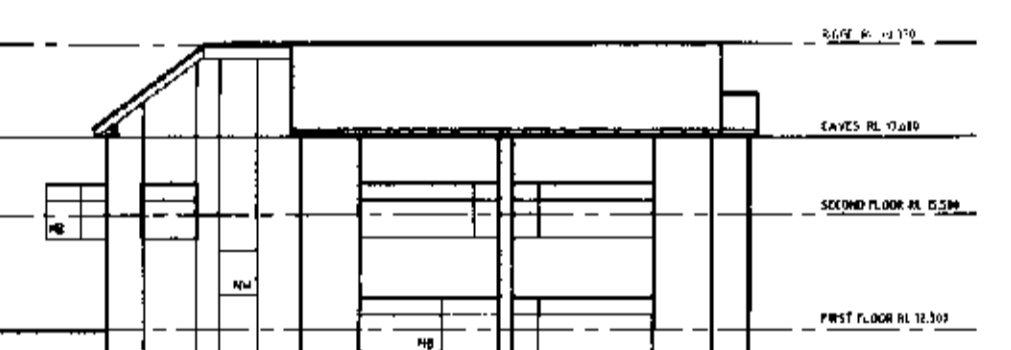


WEST ELEVATION  
UNIT CLUSTER - 02

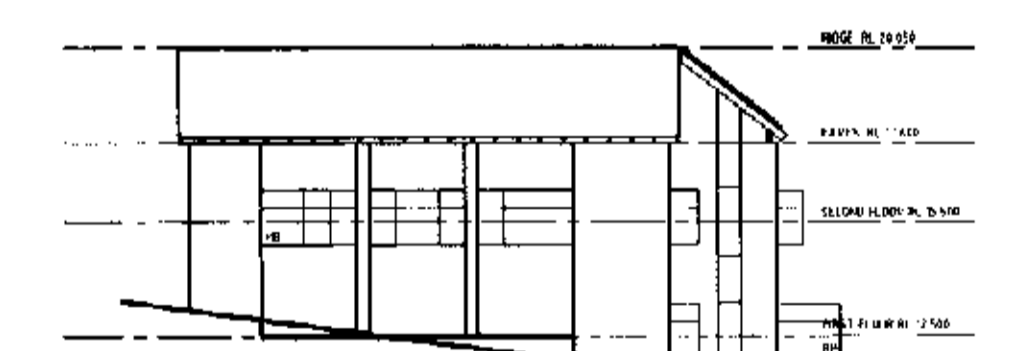



NORTH ELEVATION  
UNIT CLUSTER - 02

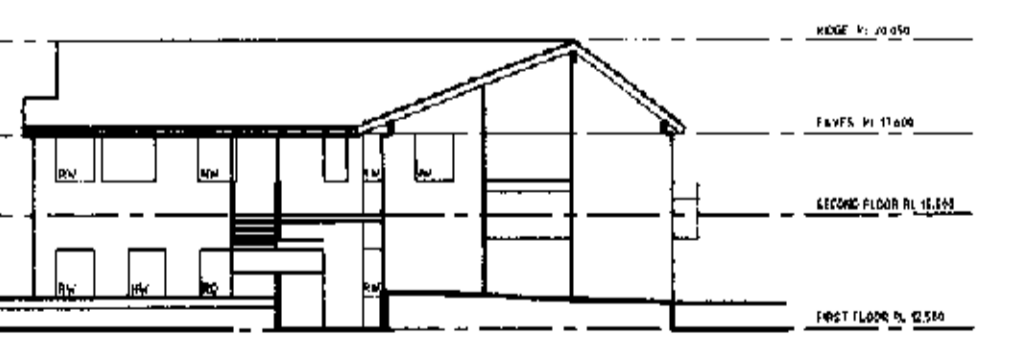


EAST ELEVATION  
UNIT CLUSTER - 02

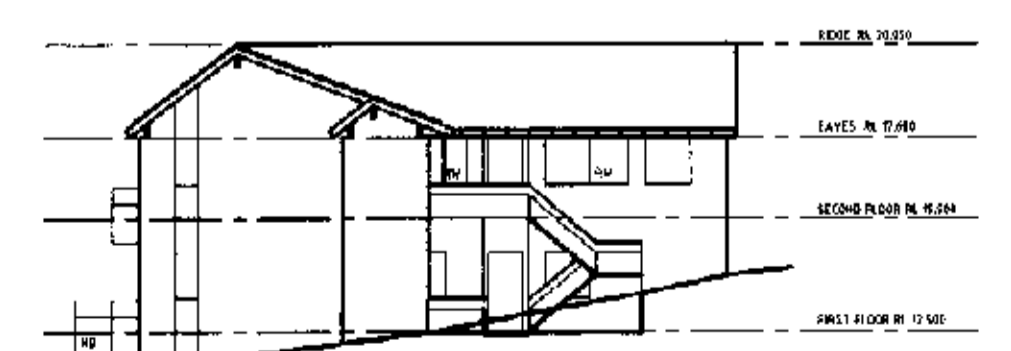


LOWER GROUND FLOOR PLAN  
UNIT CLUSTER - 02

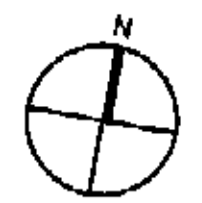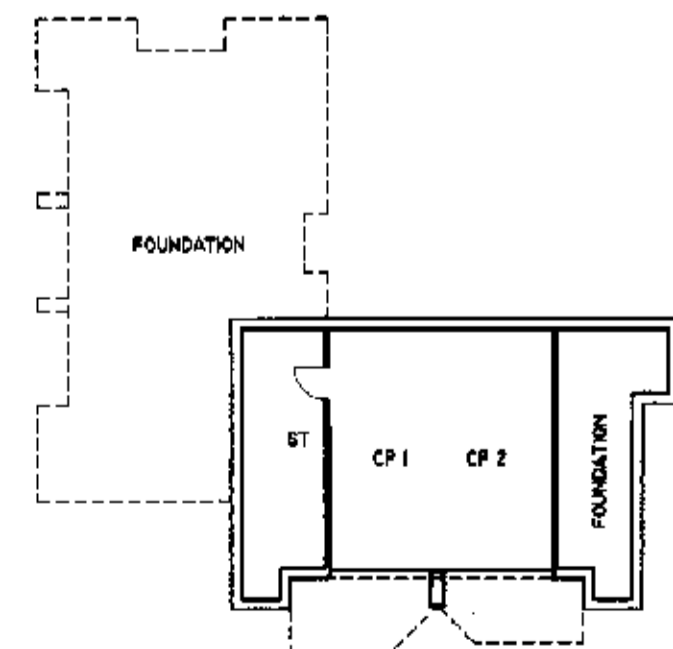

### UNIT CLUSTER - 03

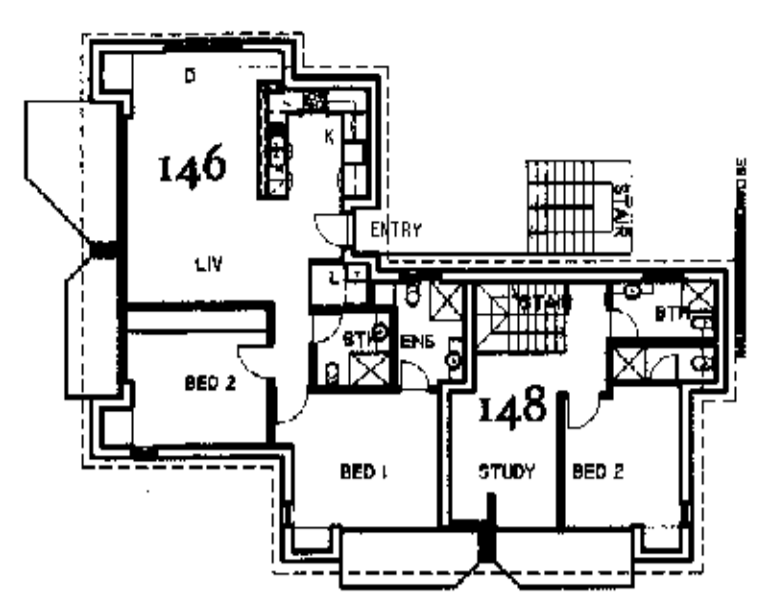


LEVEL 1 FLOOR PLAN  
UNIT CLUSTER - 03

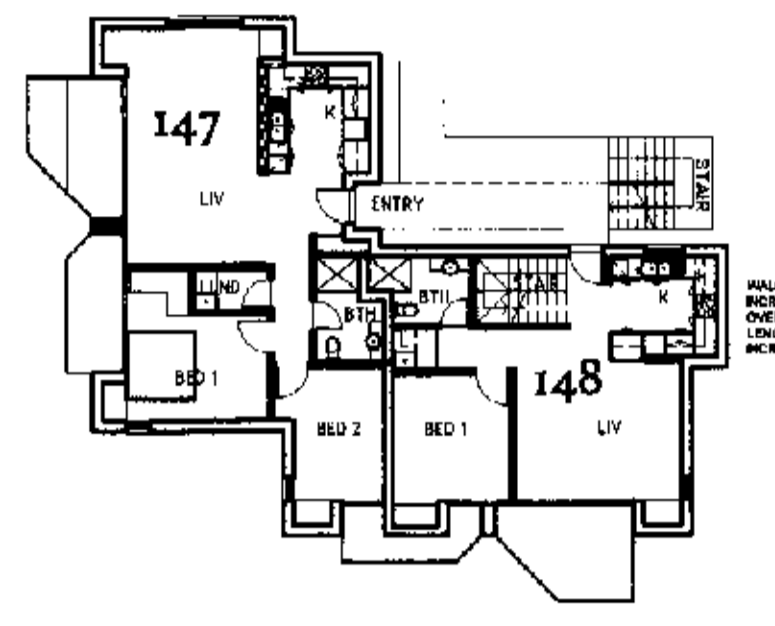

GROUND FLOOR PLAN  
UNIT CLUSTER - 03


SOUTH ELEVATION  
UNIT CLUSTER - 03

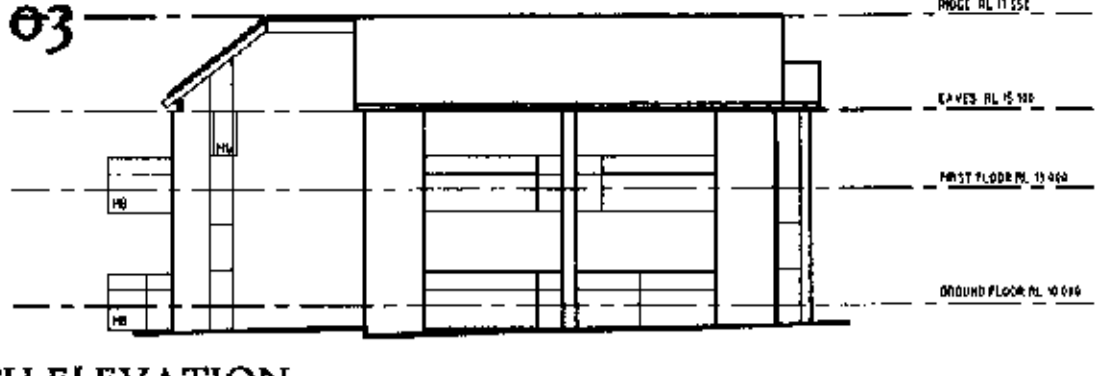



WEST ELEVATION  
UNIT CLUSTER - 03




NORTH ELEVATION  
UNIT CLUSTER - 03

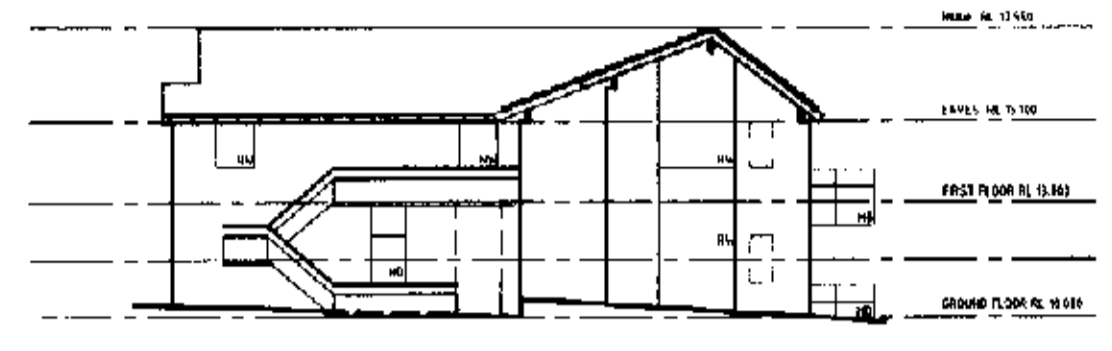


EAST ELEVATION  
UNIT CLUSTER - 03

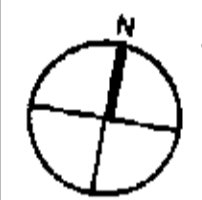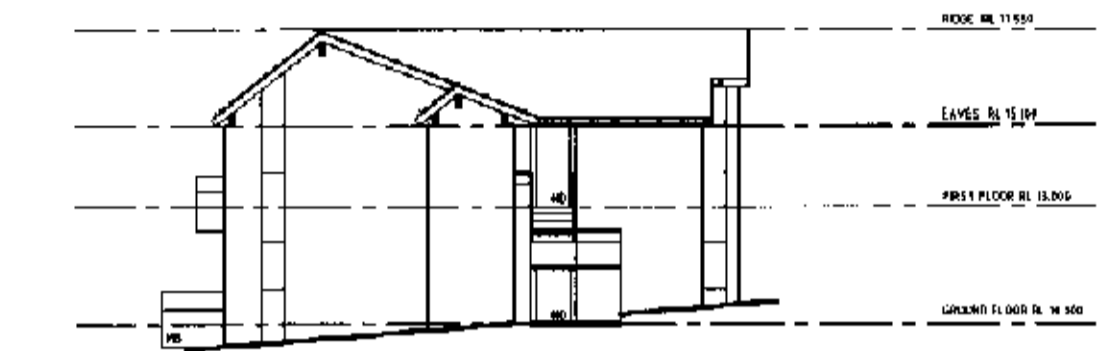

### UNIT CLUSTER - 04

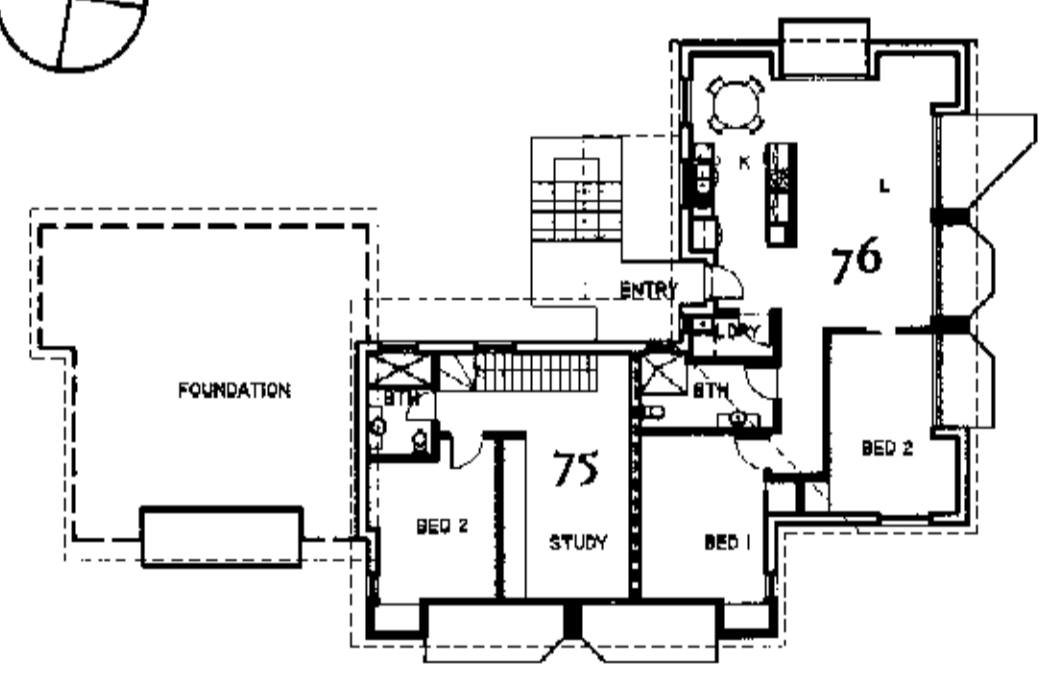


LEVEL 1 FLOOR PLAN  
UNIT CLUSTER - 04

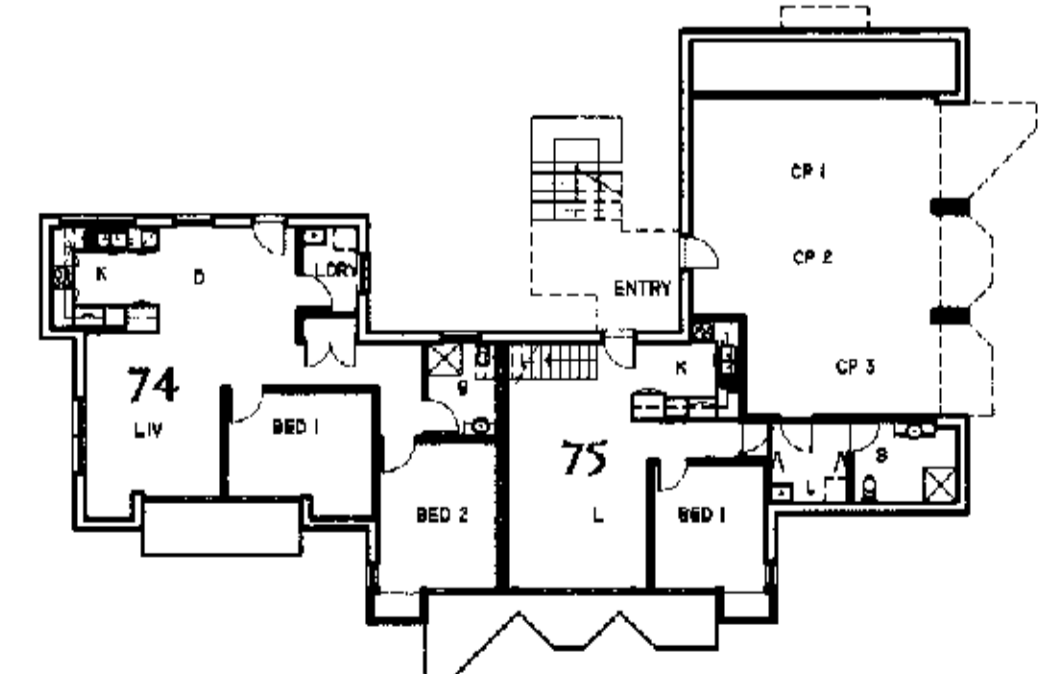


GROUND FLOOR PLAN  
UNIT CLUSTER - 04


SOUTH ELEVATION  
UNIT CLUSTER - 04

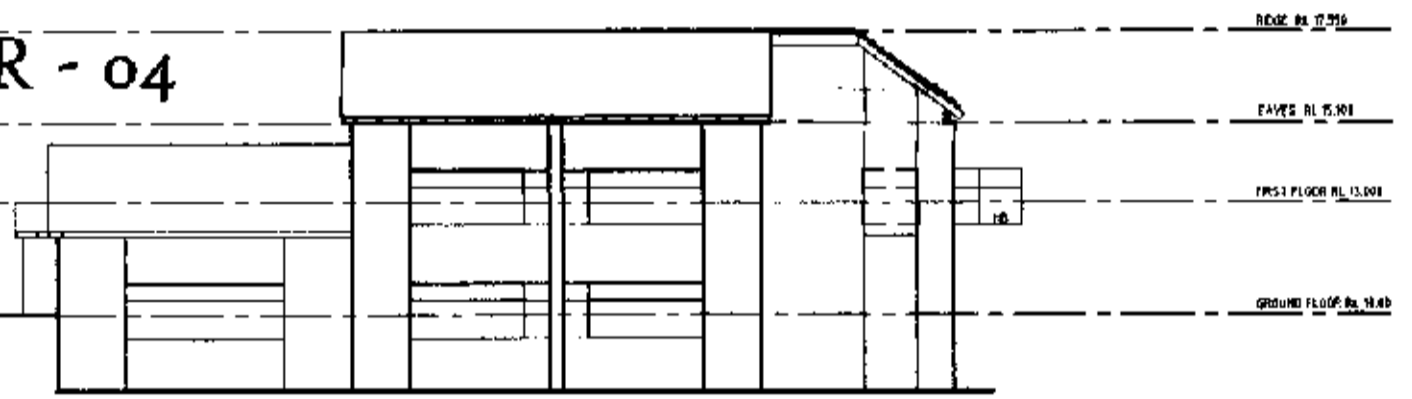


WEST ELEVATION  
UNIT CLUSTER - 04

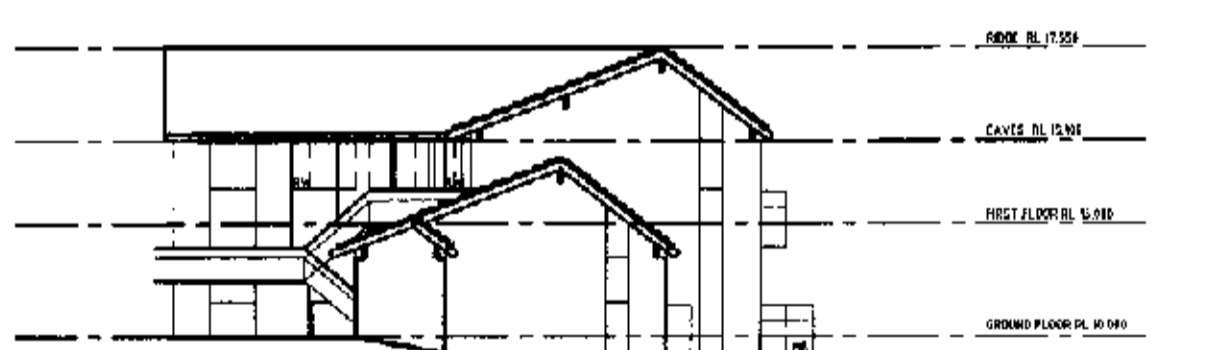

NORTH ELEVATION  
UNIT CLUSTER - 04

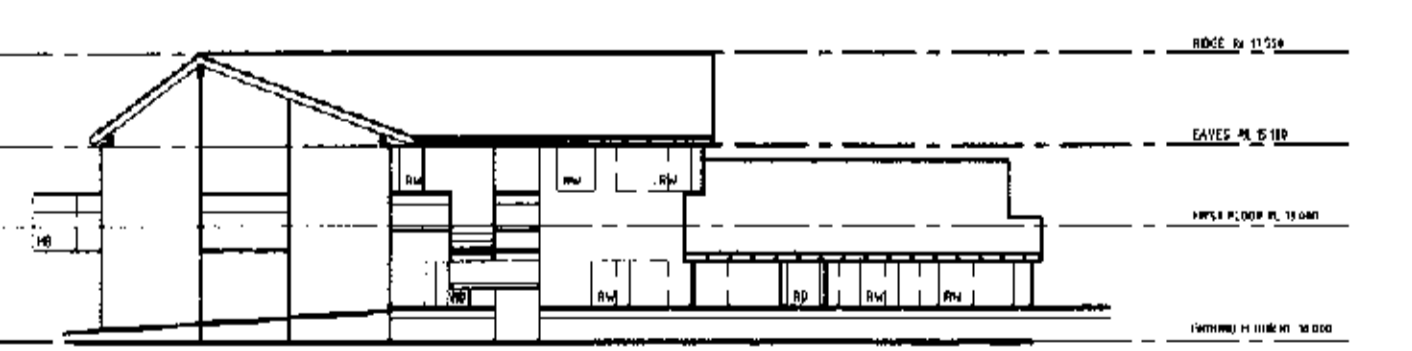


EAST ELEVATION  
UNIT CLUSTER - 04

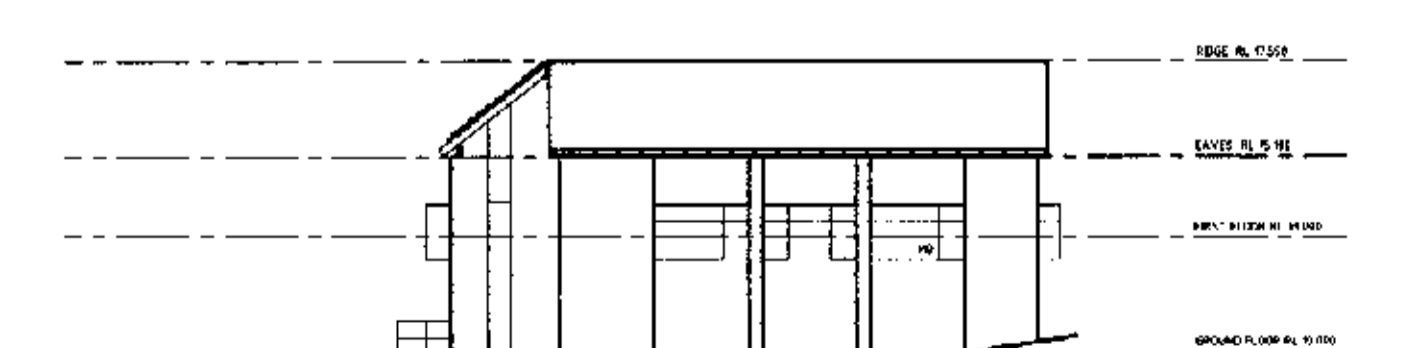

© SD MASTERPLAN  
This drawing is protected by copyright. Reproduction or publication of the whole or part of the drawing without a license of the owner of the copyright is an infringement of copyright.  
Do not scale drawings  
Verify all dimensions on site  
Report any discrepancies in documents to the Architect

INTERNAL CONFIGURATION	
UC - 01	GROUND FLOOR DOUBLE GARAGE PLUS LOWER FLOOR OF UNIT FIRST FLOOR ONE (1) SINGLE LEVEL UNIT PLUS UPPER FLOOR OF TWO (2) STOREY UNIT
UC - 02	LOWER GROUND FLOOR DBLE GARAGE PLUS FOUNDATION AND STORAGE SPACE GROUND FLOOR TRIPLE GARAGE PLUS LOWER FLOOR OF UNIT FIRST FLOOR ONE (1) SINGLE LEVEL UNIT PLUS UPPER FLOOR OF TWO (2) STOREY UNIT
UC - 03	GROUND FLOOR ONE (1) SINGLE LEVEL UNIT PLUS LOWER FLOOR OF UNIT FIRST FLOOR ONE (1) SINGLE LEVEL UNIT PLUS UPPER FLOOR OF TWO (2) STOREY UNIT
UC - 04	GROUND FLOOR TRIPLE GARAGE PLUS ONE (1) SINGLE LEVEL UNIT AND LOWER LEVEL OF TWO (2) STOREY UNIT FIRST FLOOR ONE (1) SINGLE LEVEL UNIT PLUS UPPER FLOOR OF TWO (2) STOREY UNIT

C	BUILDING NAME CHANGED	18.04.03
B	DWG No. / UNIT No. ADDED	09.04.03
A	ISSUED FOR INFORMATION	28.03.03

REVISION	DESCRIPTION	DATE
Client		
 Australian Super Developments Pty Ltd Level 6, Maru House, 80 Collins Street, Melbourne VIC 3002 Australia Tel: 61 3 9239 0751 Fax: 61 3 9983 2003		

**Sd masterplan**  
planning, urban design, landscape architecture, architecture, interior design  
ABN 64 087 958 423  
SUITE 302/303, 75 KING STREET  
SYDNEY 2000 NSW  
TEL (612) 9262 4008 FAX (612) 9262 2004  
EMAIL sbasyd@tpg.com.au

Address  
**PENINSULA GARDENS  
CABBAGE TREE RD, MONA VALE**

Drawing Title  
**DEVELOPED DESIGN  
PLANS & ELEVATIONS  
UNIT CLUSTER 01, 02, 03 & 04**

Scale 1:200 (A1)	Date 28/03/03
Drawn by SMM	Check by -
Drawing No. DD-006	Revision C