


© SD MASTERPLAN  
 This drawing is protected by copyright.  
 Reproduction or publication of the whole or part  
 of the drawing without a license of the owner of  
 the copyright is an infringement of copyright.  
 Do not scale drawings  
 Verify all dimensions on site  
 Report any discrepancies in documents  
 to the Architect

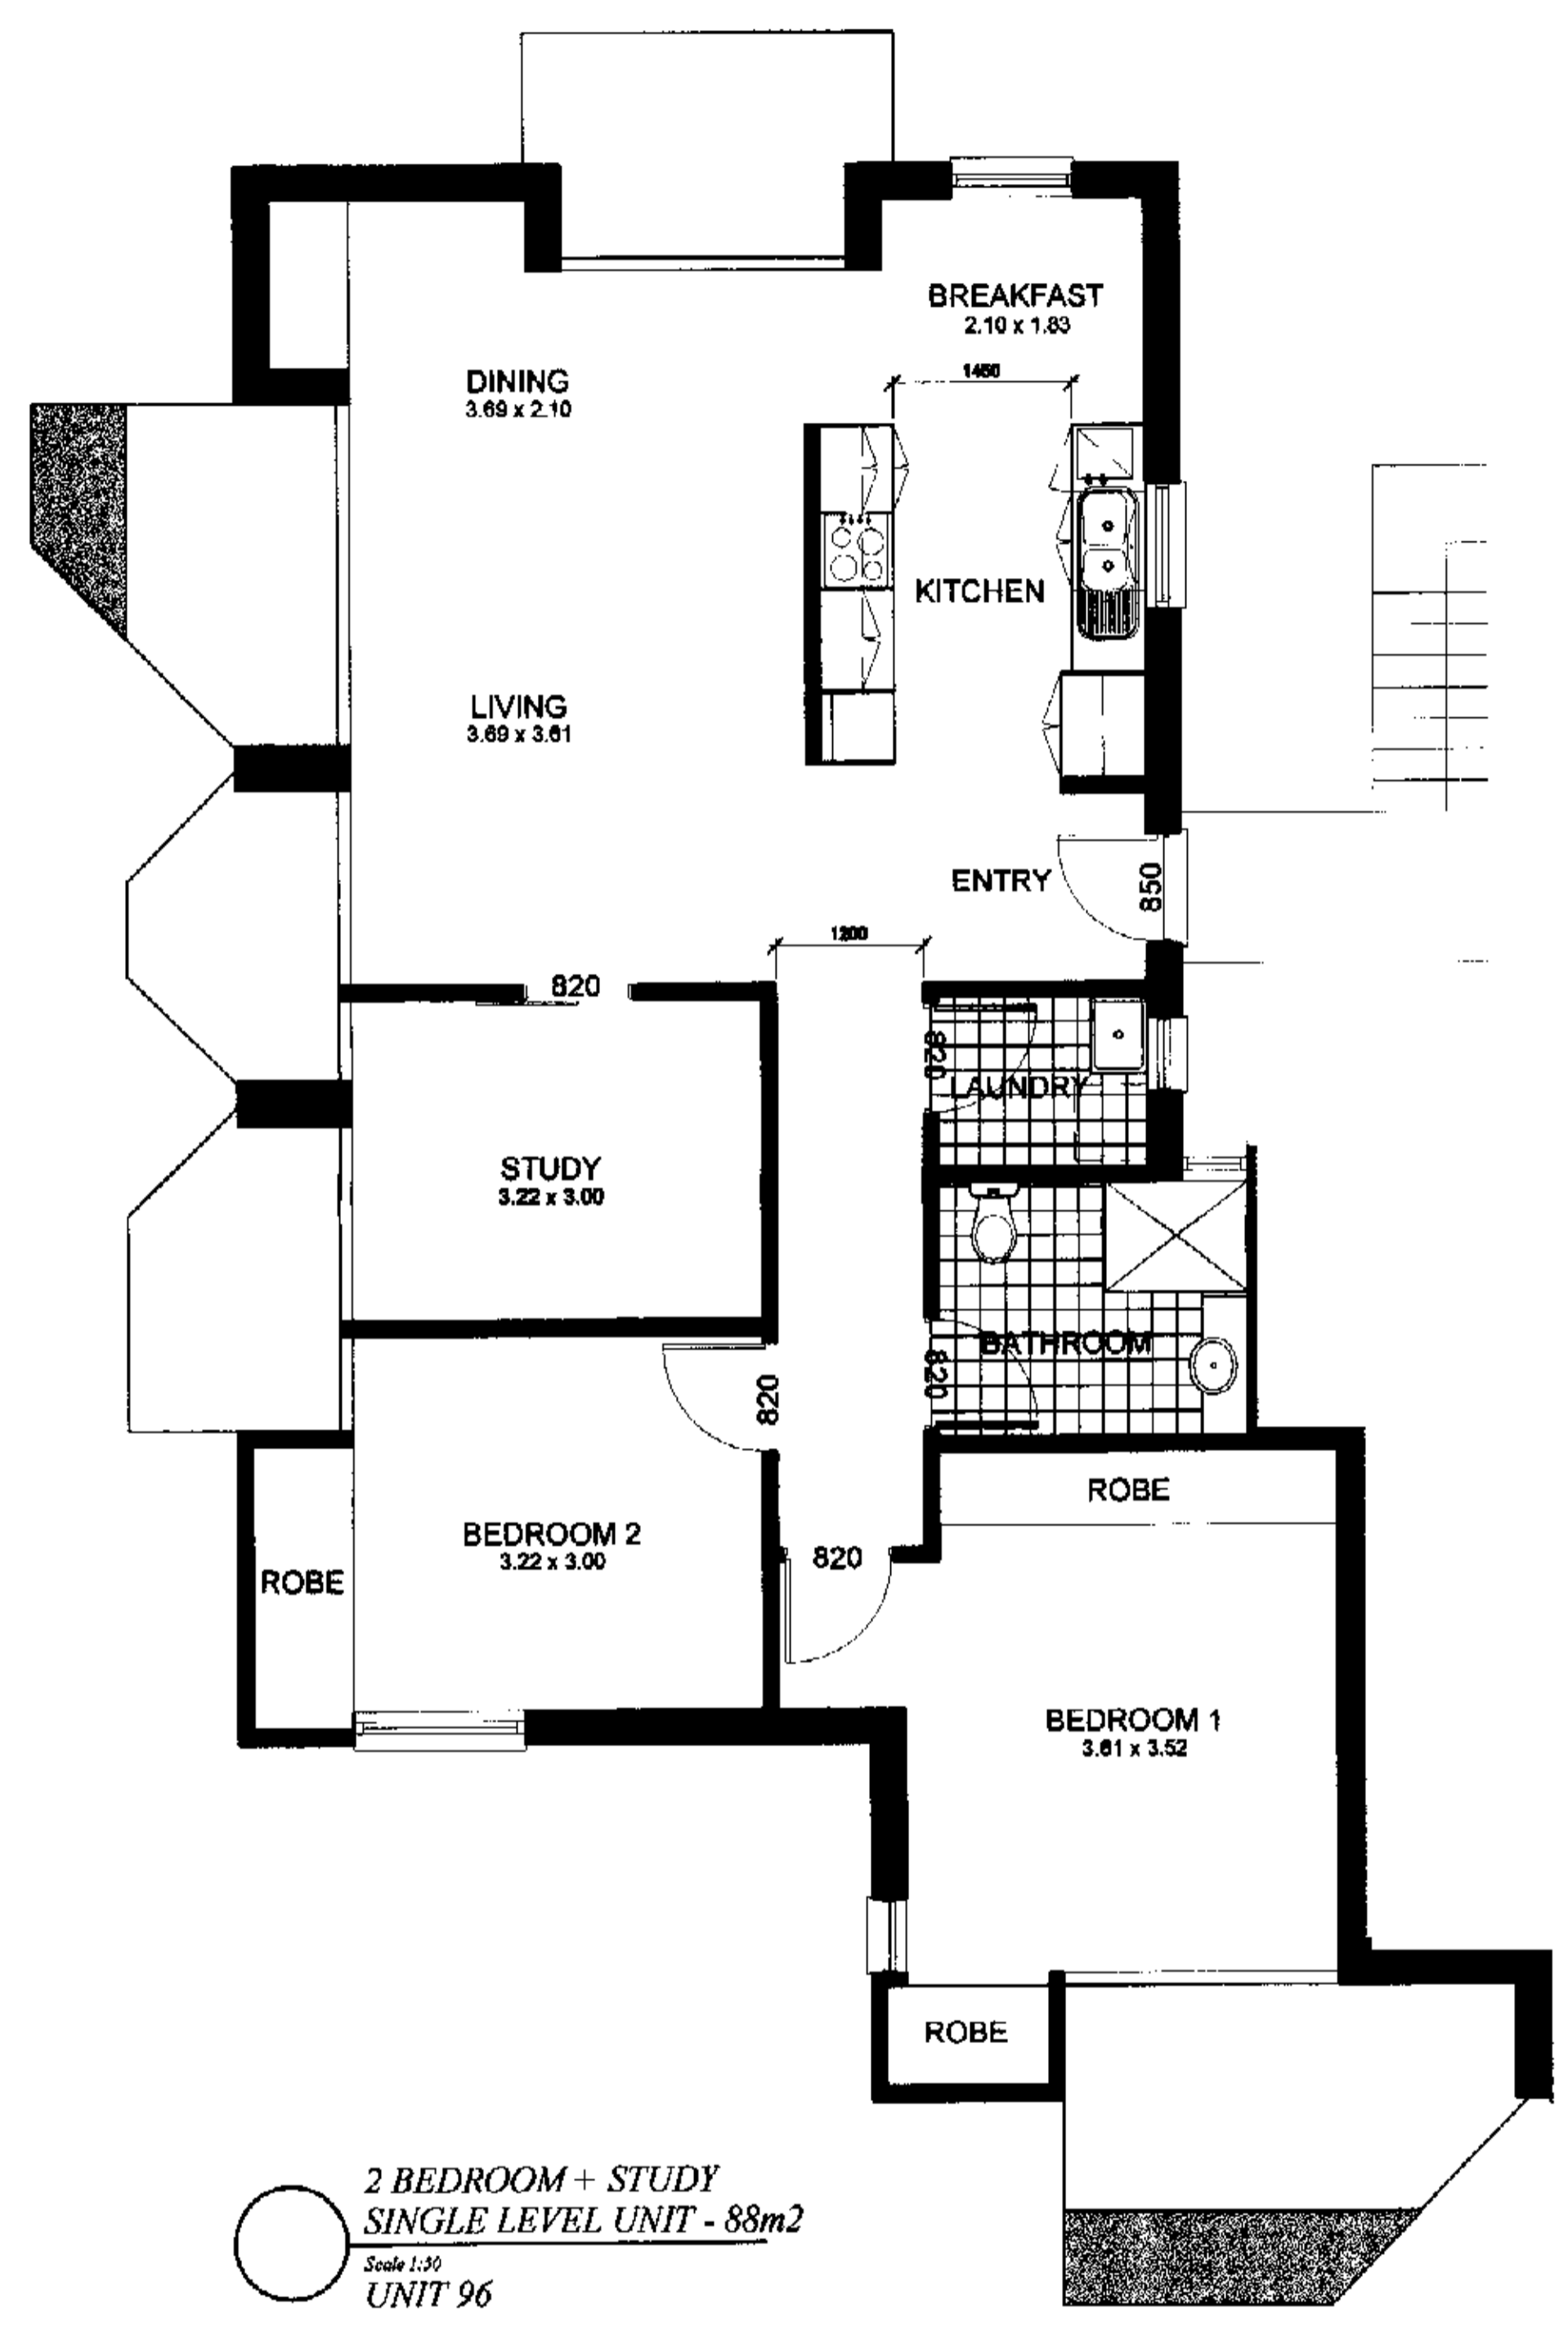

○ 2 BEDROOM + STUDY  
 SINGLE LEVEL UNIT - 88m<sup>2</sup>  
 Scale 1:50  
 UNIT 96

REVISION	DESCRIPTION	DATE
C	UNIT NUMBER ADDED	16.04.03
B	DWG No. CHANGED	09.04.03
A	ISSUED FOR INFORMATION	28.03.03

Client  
**ASD** Australian Super Developments Pty Ltd  
 Level 6, Marrs House,  
 87 Collins Street,  
 Melbourne VIC 3000  
 Australia  
 Tel: 61 3 9298 0291  
 Fax: 61 3 9982 2039

**Sd masterplan**  
 planning, urban design, landscape architecture, architecture, interior  
 design  
**ABN 64 087 958 423**  
 SUITE 302/303, 75 KING STREET  
 SYDNEY 2000 NSW  
 TEL (612) 9262 4008 FAX (612) 9262 2004  
 EMAIL sbasyd@tpg.com.au

Address  
**PENINSULA GARDENS  
 CABBAGE TREE RD, MONA VALE**

Drawing Title  
**DEVELOPED DESIGN  
 UNIT 96 FLOOR PLAN**

Scale 1:50 (A1)	Date 28/03/03
Drawn by YH	Check by -
Drawing No. DD-017	Revision C