


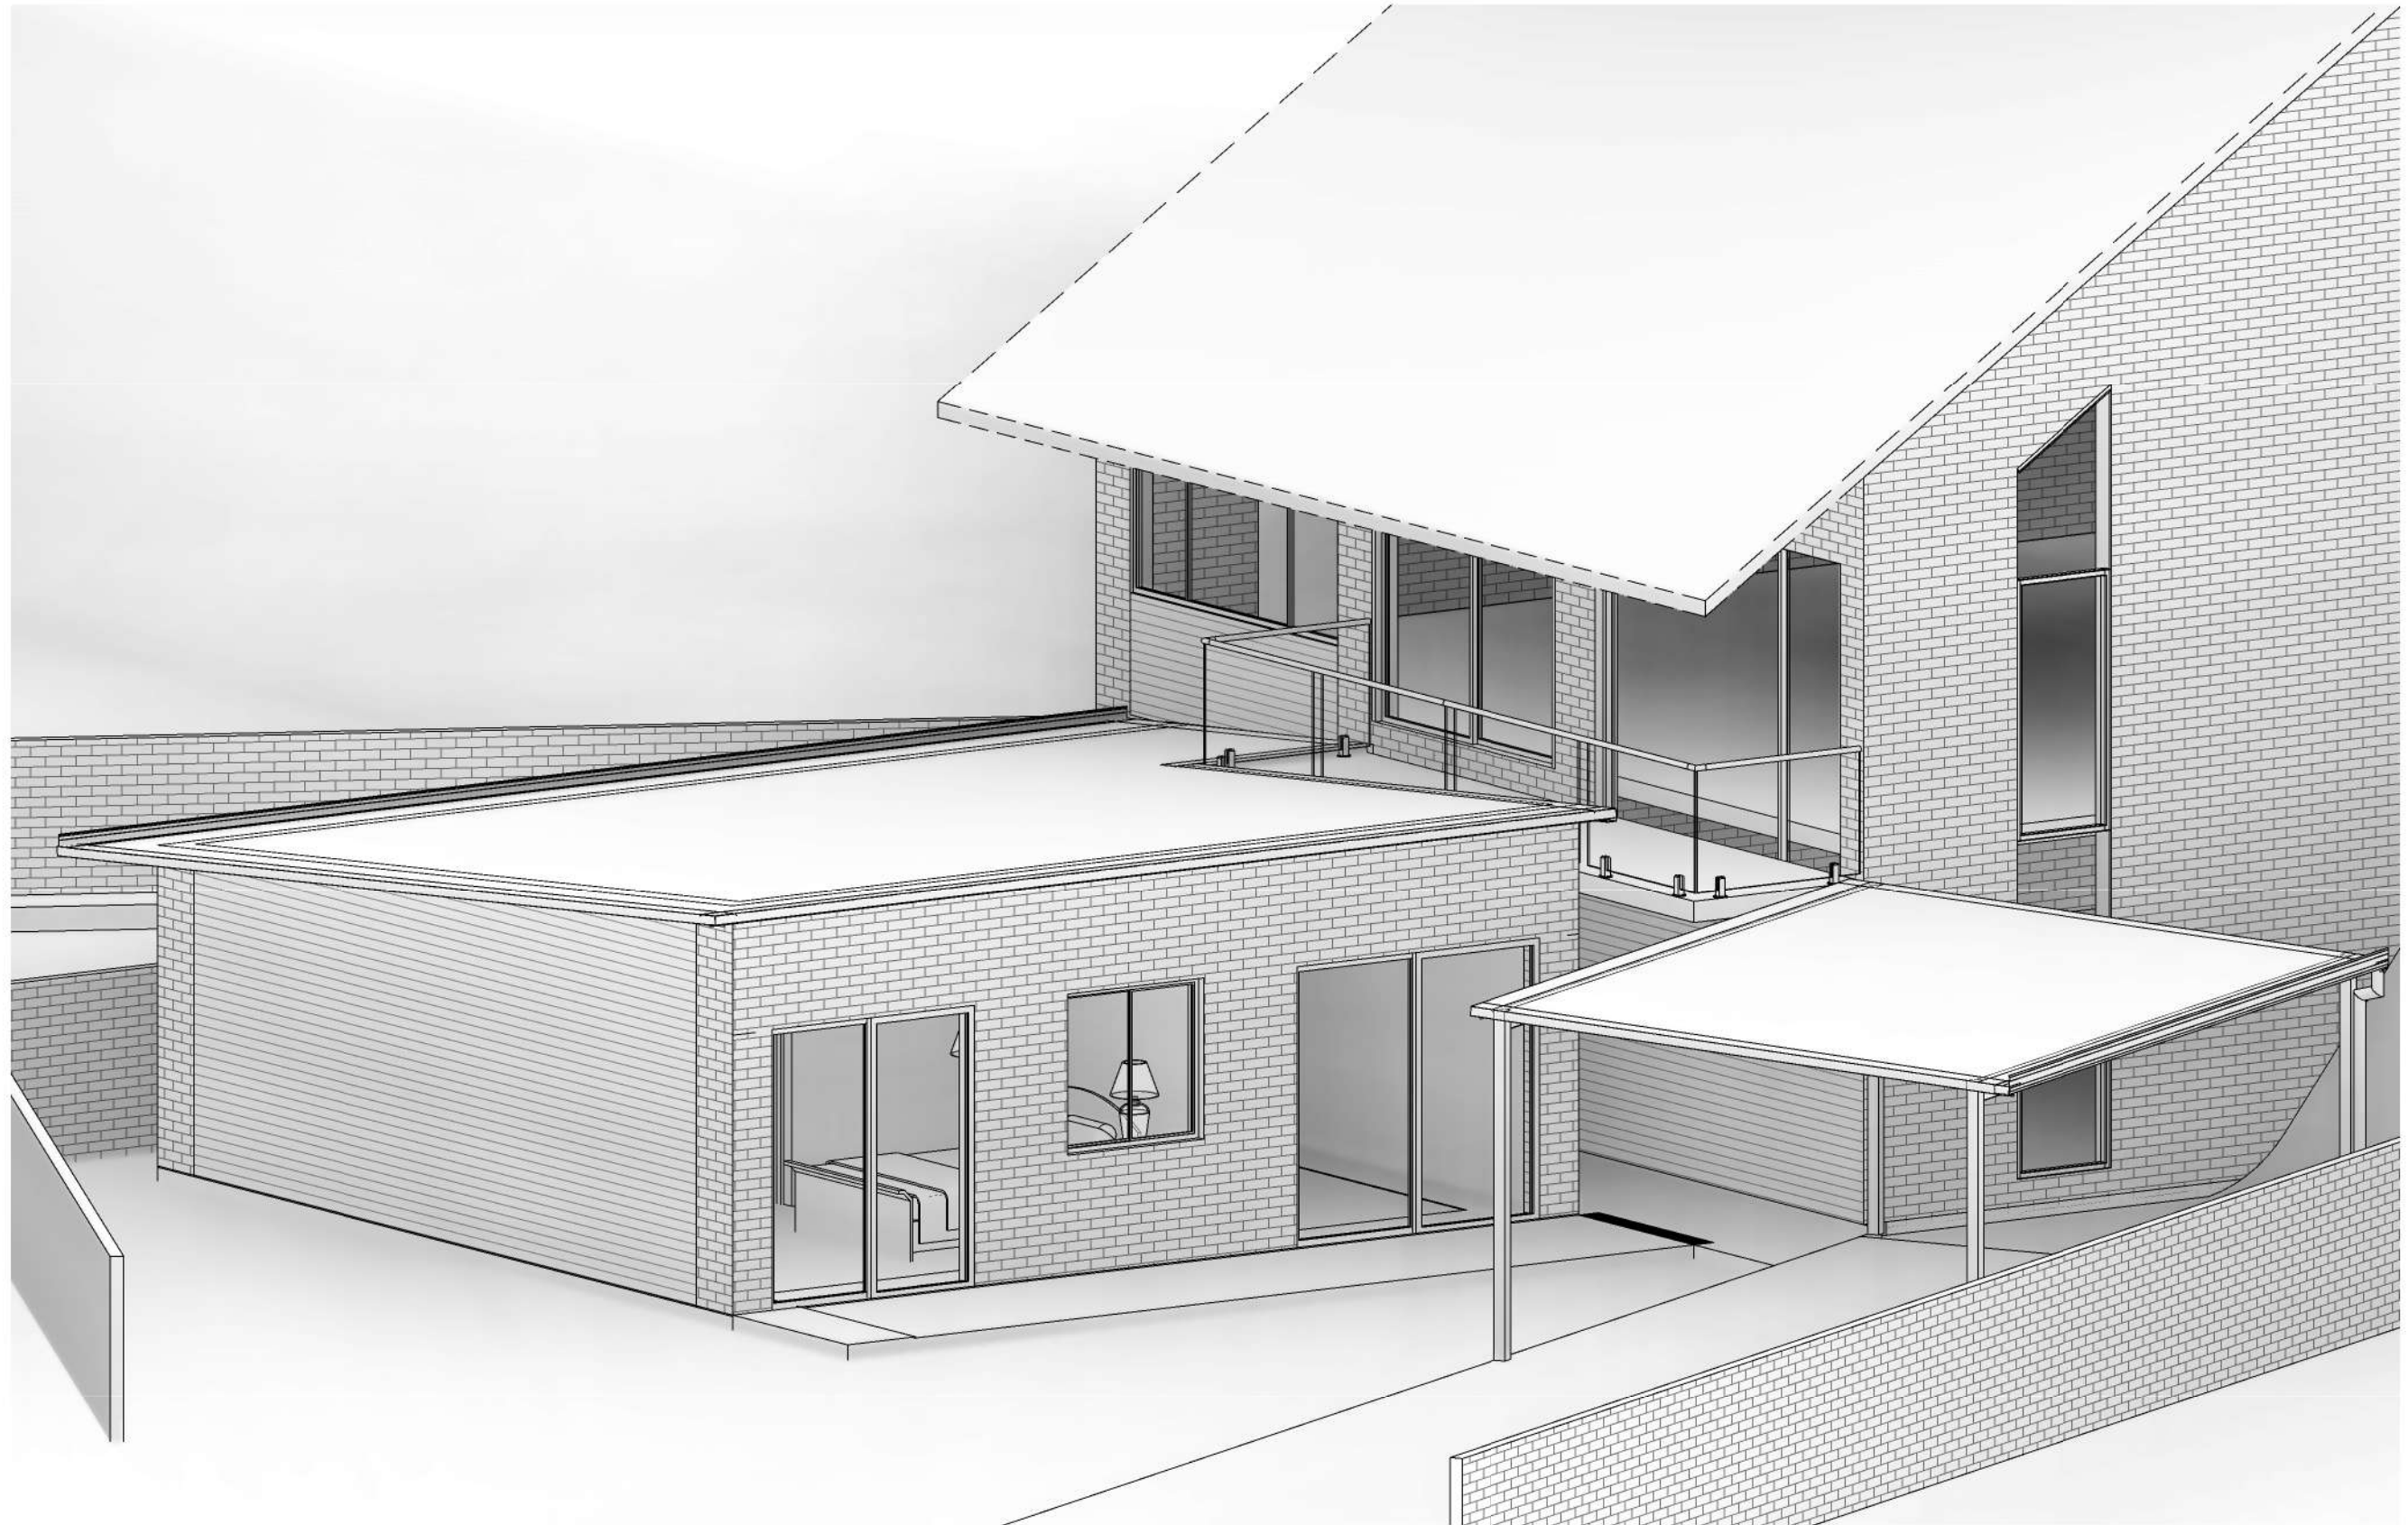

Furness & Co, Trading as Spanline Home Additions, South West Sydney
 U5, 5-7 Yarmouth Pl, Smeaton Grange, 2567, NSW
 ABN: 66 616 254 990, Lic No: 306910C, Phone: (02) 4647 6015,
 Mobile: 0488 337 666

ARCHITECTURAL DRAWING ONLY
 NOT FOR CONSTRUCTION USE

DRAWING # J20092 - 100

BUILDING TYPE ALTERATION & ADDITION
 (EXTENSION) AND CARPORT

TITLE PERSPECTIVE

SCALE A3 - 1:50



JOB # J20092

CLIENT NAME ZOE & MARTIN JENKINS

SITE ADDRESS 16 MARSHALL CRESCENT, BEACON HILL, NSW 2100

LAST MODIFIED 11/05/2020

DRAWN SYN

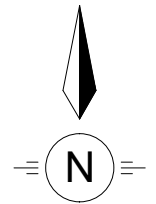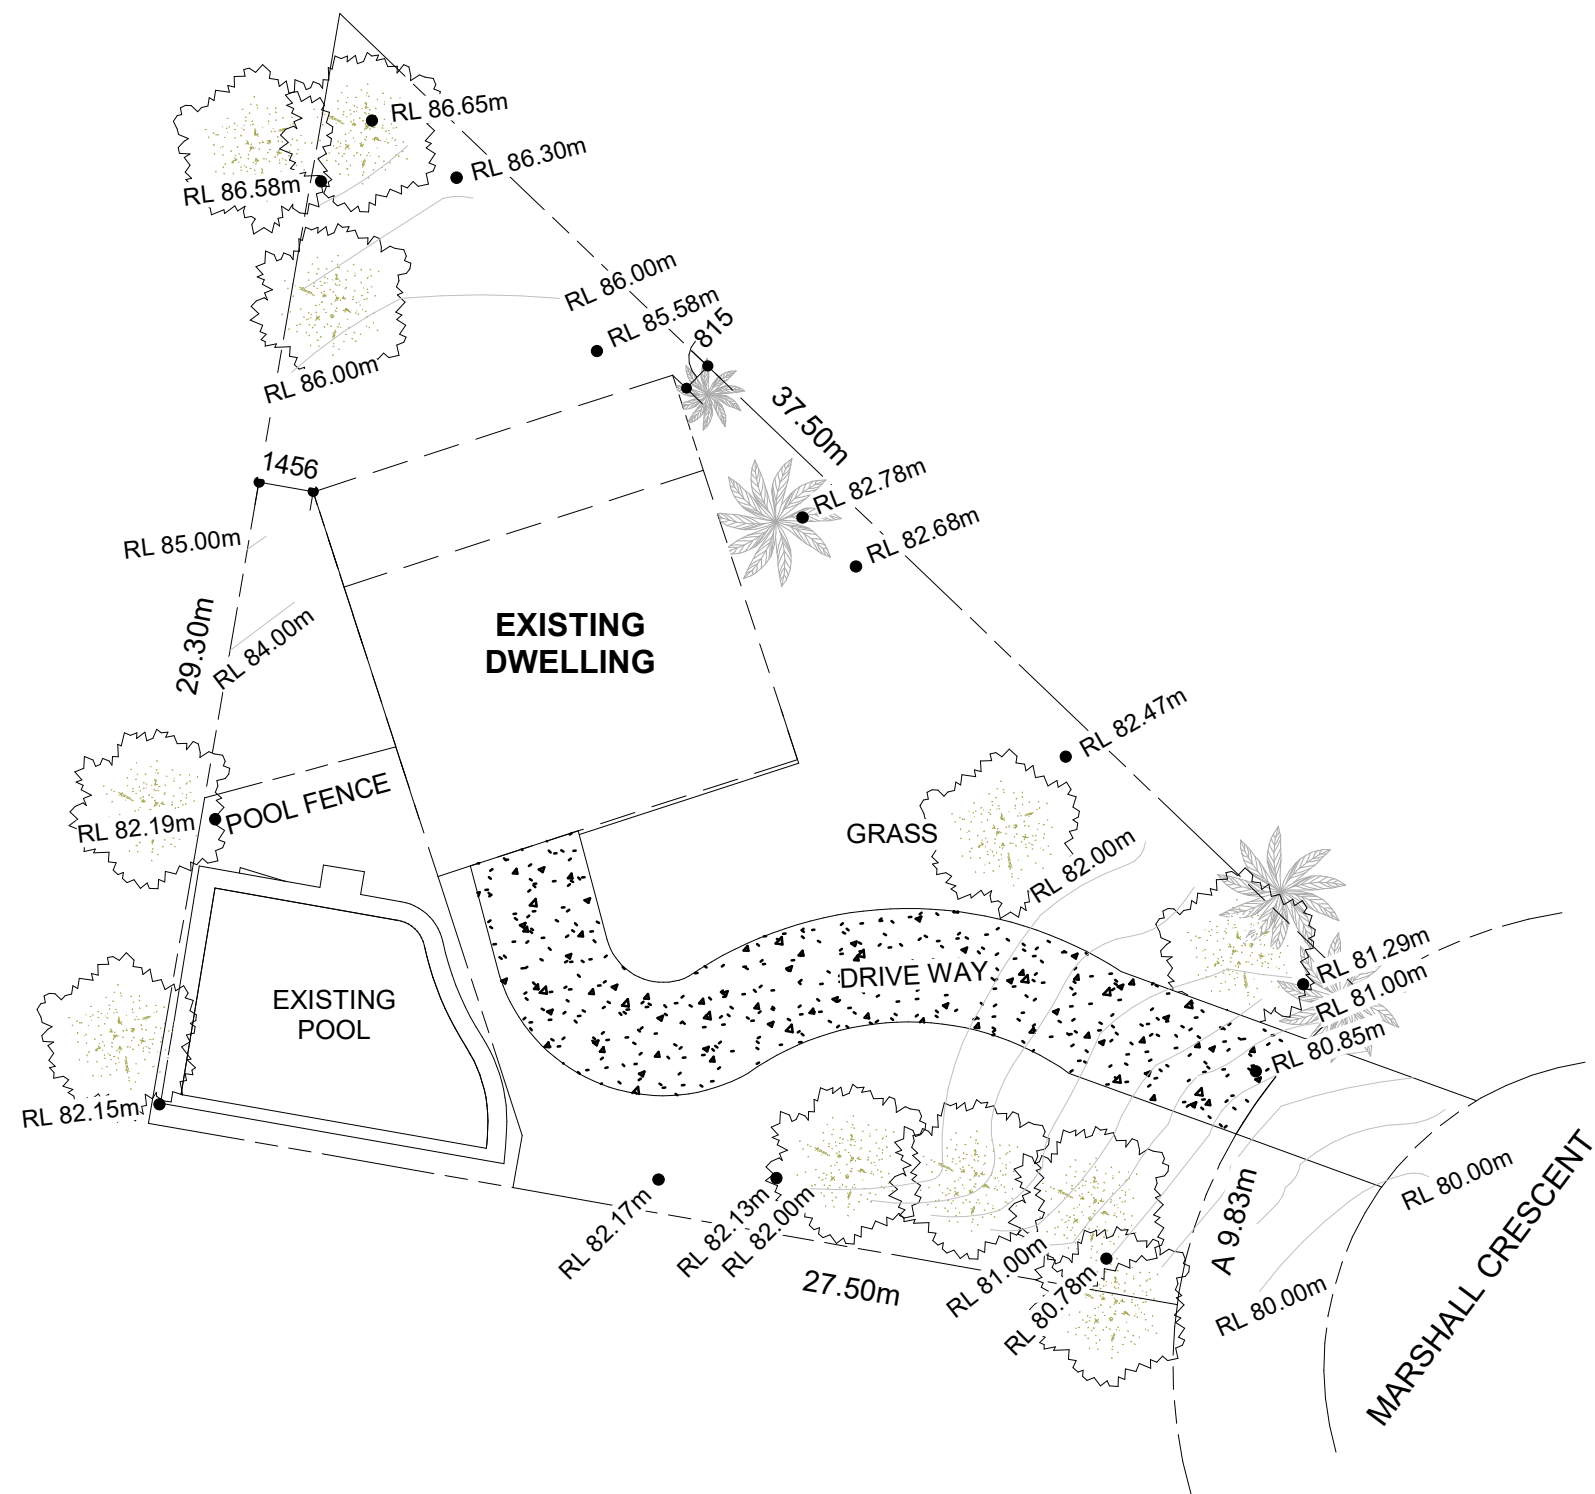

Furness & Co, Trading as Spanline Home Additions, South West Sydney
U5, 5-7 Yarmouth Pl, Smeaton Grange, 2567, NSW
ABN: 66 616 254 990, Lic No: 306910C, Phone: (02) 4647 6015,
Mobile: 0488 337 666

ARCHITECTURAL DRAWING ONLY
NOT FOR CONSTRUCTION USE

DRAWING # J20092 - 200

BUILDING TYPE ALTERATION & ADDITION
(EXTENSION) AND CARPORT

TITLE SITE PLAN 1A

SCALE A3 - 1:200

JOB # J20092

CLIENT NAME ZOE & MARTIN JENKINS



SITE ADDRESS 16 MARSHALL CRESCENT, BEACON HILL, NSW 2100

LAST MODIFIED 22/06/2020

DRAWN SYN

LEGEND

---SW--- SW ---
NEW 90mm STORMWATER
DP --- CONNECT TO SW

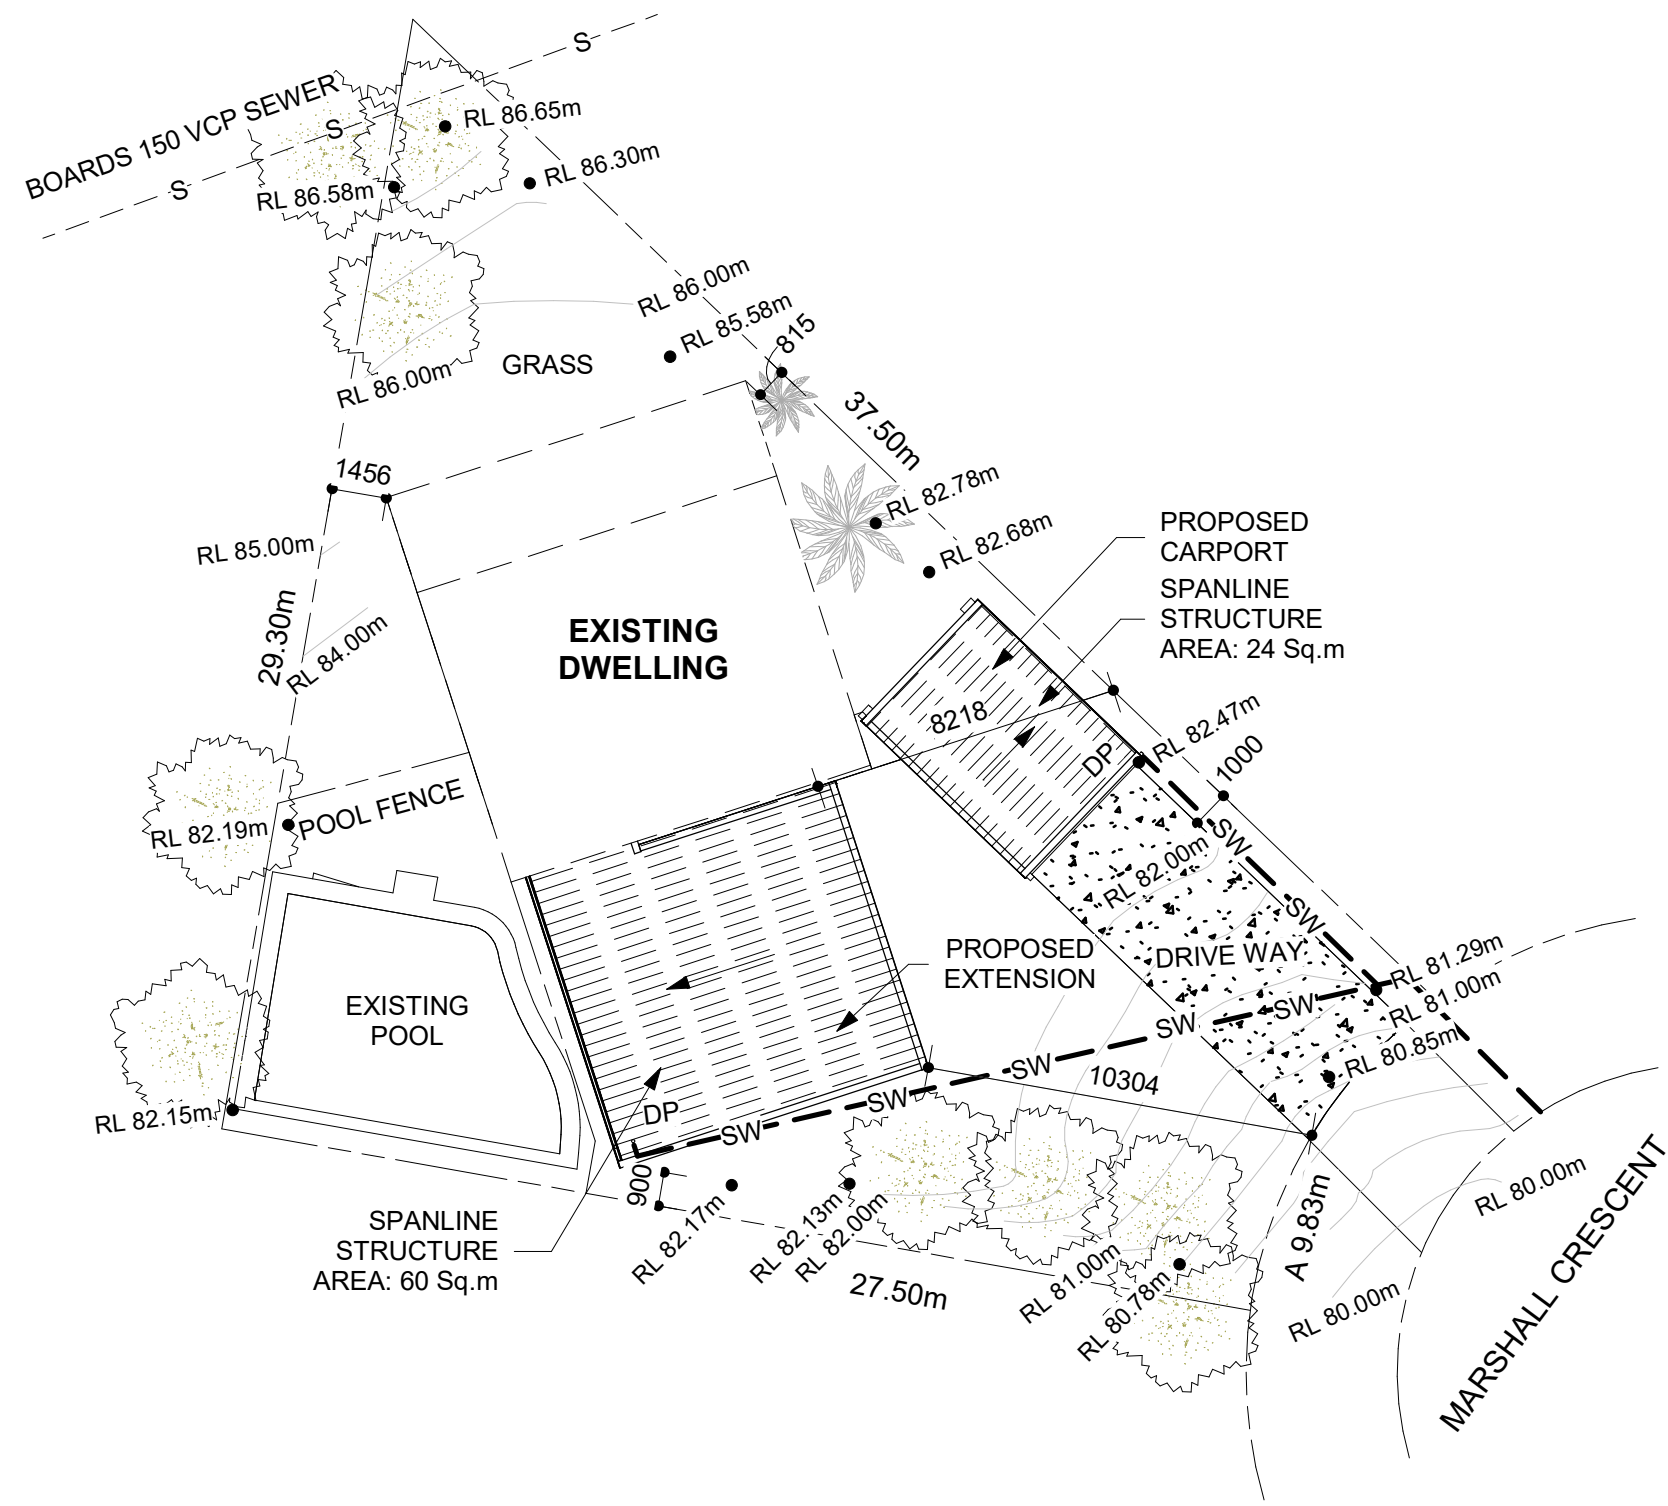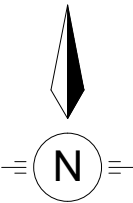




spanline
Home Additions

Furness & Co, Trading as Spanline Home Additions, South West Sydney
U5, 5-7 Yarmouth Pl, Smeaton Grange, 2567, NSW
ABN: 66 616 254 990, Lic No: 306910C, Phone: (02) 4647 6015,
Mobile: 0488 337 666

ARCHITECTURAL DRAWING ONLY NOT FOR CONSTRUCTION USE		BUILDING TYPE		ALTERATION & ADDITION (EXTENSION) AND CARPORT		CLIENT NAME		ZOE & MARTIN JENKINS											
		TITLE		SITE PLAN 1B		SITE ADDRESS		16 MARSHALL CRESCENT, BEACON HILL, NSW 2100											
DRAWING #		J20092 - 201		SCALE		A3 - 1:200		JOB #		J20092		LAST MODIFIED		22/06/2020		DRAWN		SYN	


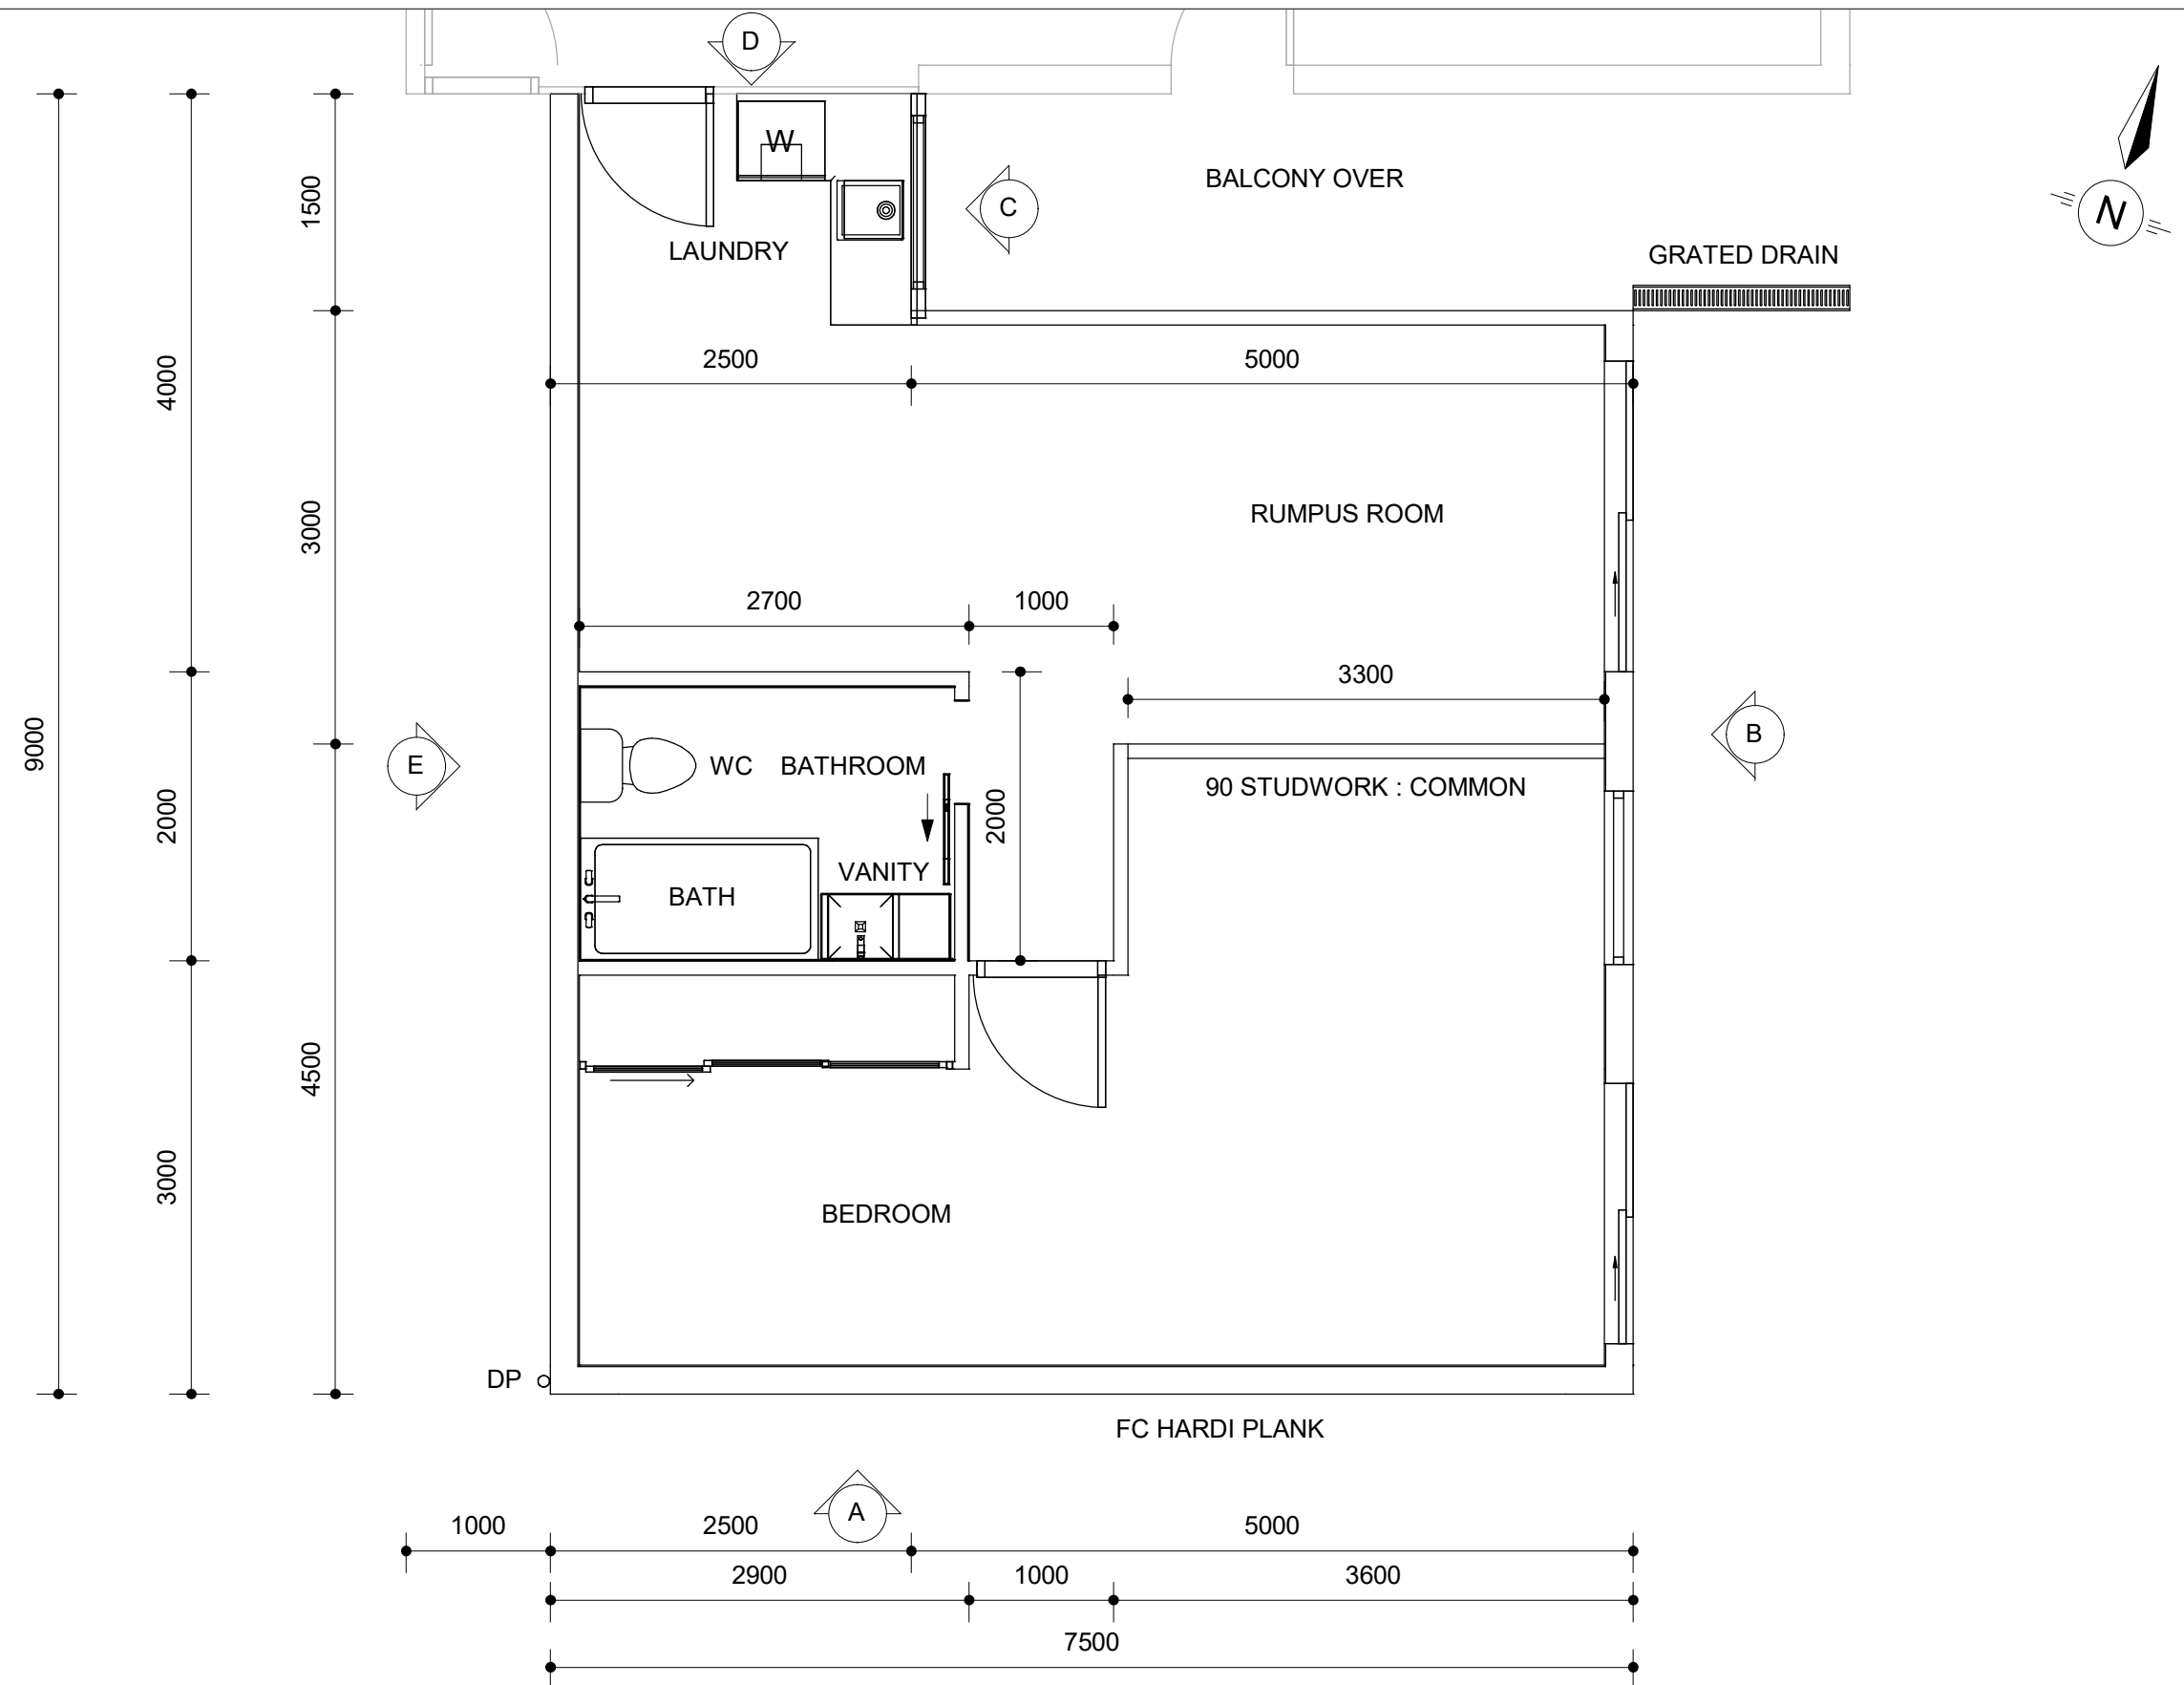




spanline
Home Additions

Furness & Co, Trading as Spanline Home Additions, South West Sydney
U5, 5-7 Yarmouth Pl, Smeaton Grange, 2567, NSW
ABN: 66 616 254 990, Lic No: 306910C, Phone: (02) 4647 6015,
Mobile: 0488 337 666

ARCHITECTURAL DRAWING ONLY NOT FOR CONSTRUCTION USE		BUILDING TYPE		ALTERATION & ADDITION (EXTENSION) AND CARPORT		CLIENT NAME		ZOE & MARTIN JENKINS							
		TITLE		FLOOR PLAN		SITE ADDRESS		16 MARSHALL CRESCENT, BEACON HILL, NSW 2100							
DRAWING # J20092 - 300		SCALE		A3 - 1:50		JOB # J20092		LAST MODIFIED		11/05/2020		DRAWN		SYN	

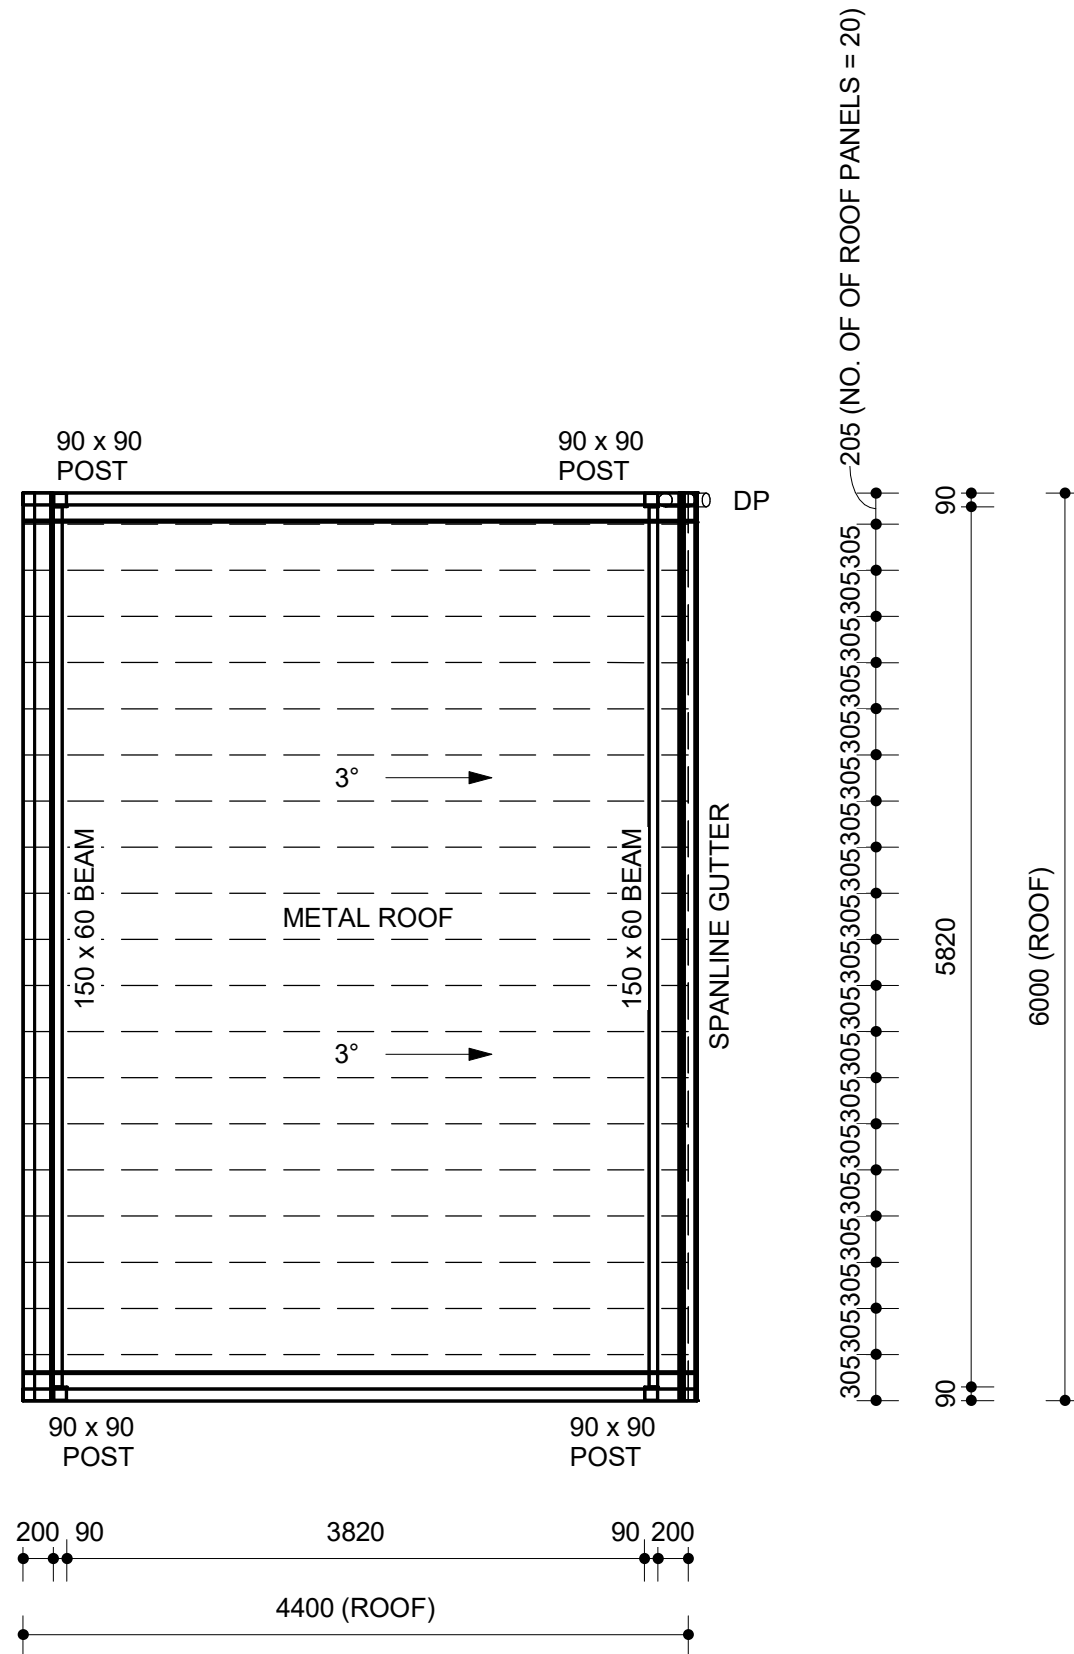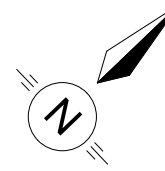

Furness & Co, Trading as Spanline Home Additions, South West Sydney
U5, 5-7 Yarmouth Pl, Smeaton Grange, 2567, NSW
ABN: 66 616 254 990, Lic No: 306910C, Phone: (02) 4647 6015,
Mobile: 0488 337 666

ARCHITECTURAL DRAWING ONLY
NOT FOR CONSTRUCTION USE

DRAWING # J20092 - 401

BUILDING TYPE ALTERATION & ADDITION
(EXTENSION) AND CARPORT

TITLE ROOF PLAN - CARPORT

SCALE A3 - 1:50


JOB # J20092

CLIENT NAME ZOE & MARTIN JENKINS

SITE ADDRESS 16 MARSHALL CRESCENT, BEACON HILL, NSW 2100

LAST MODIFIED 11/05/2020

DRAWN SYN

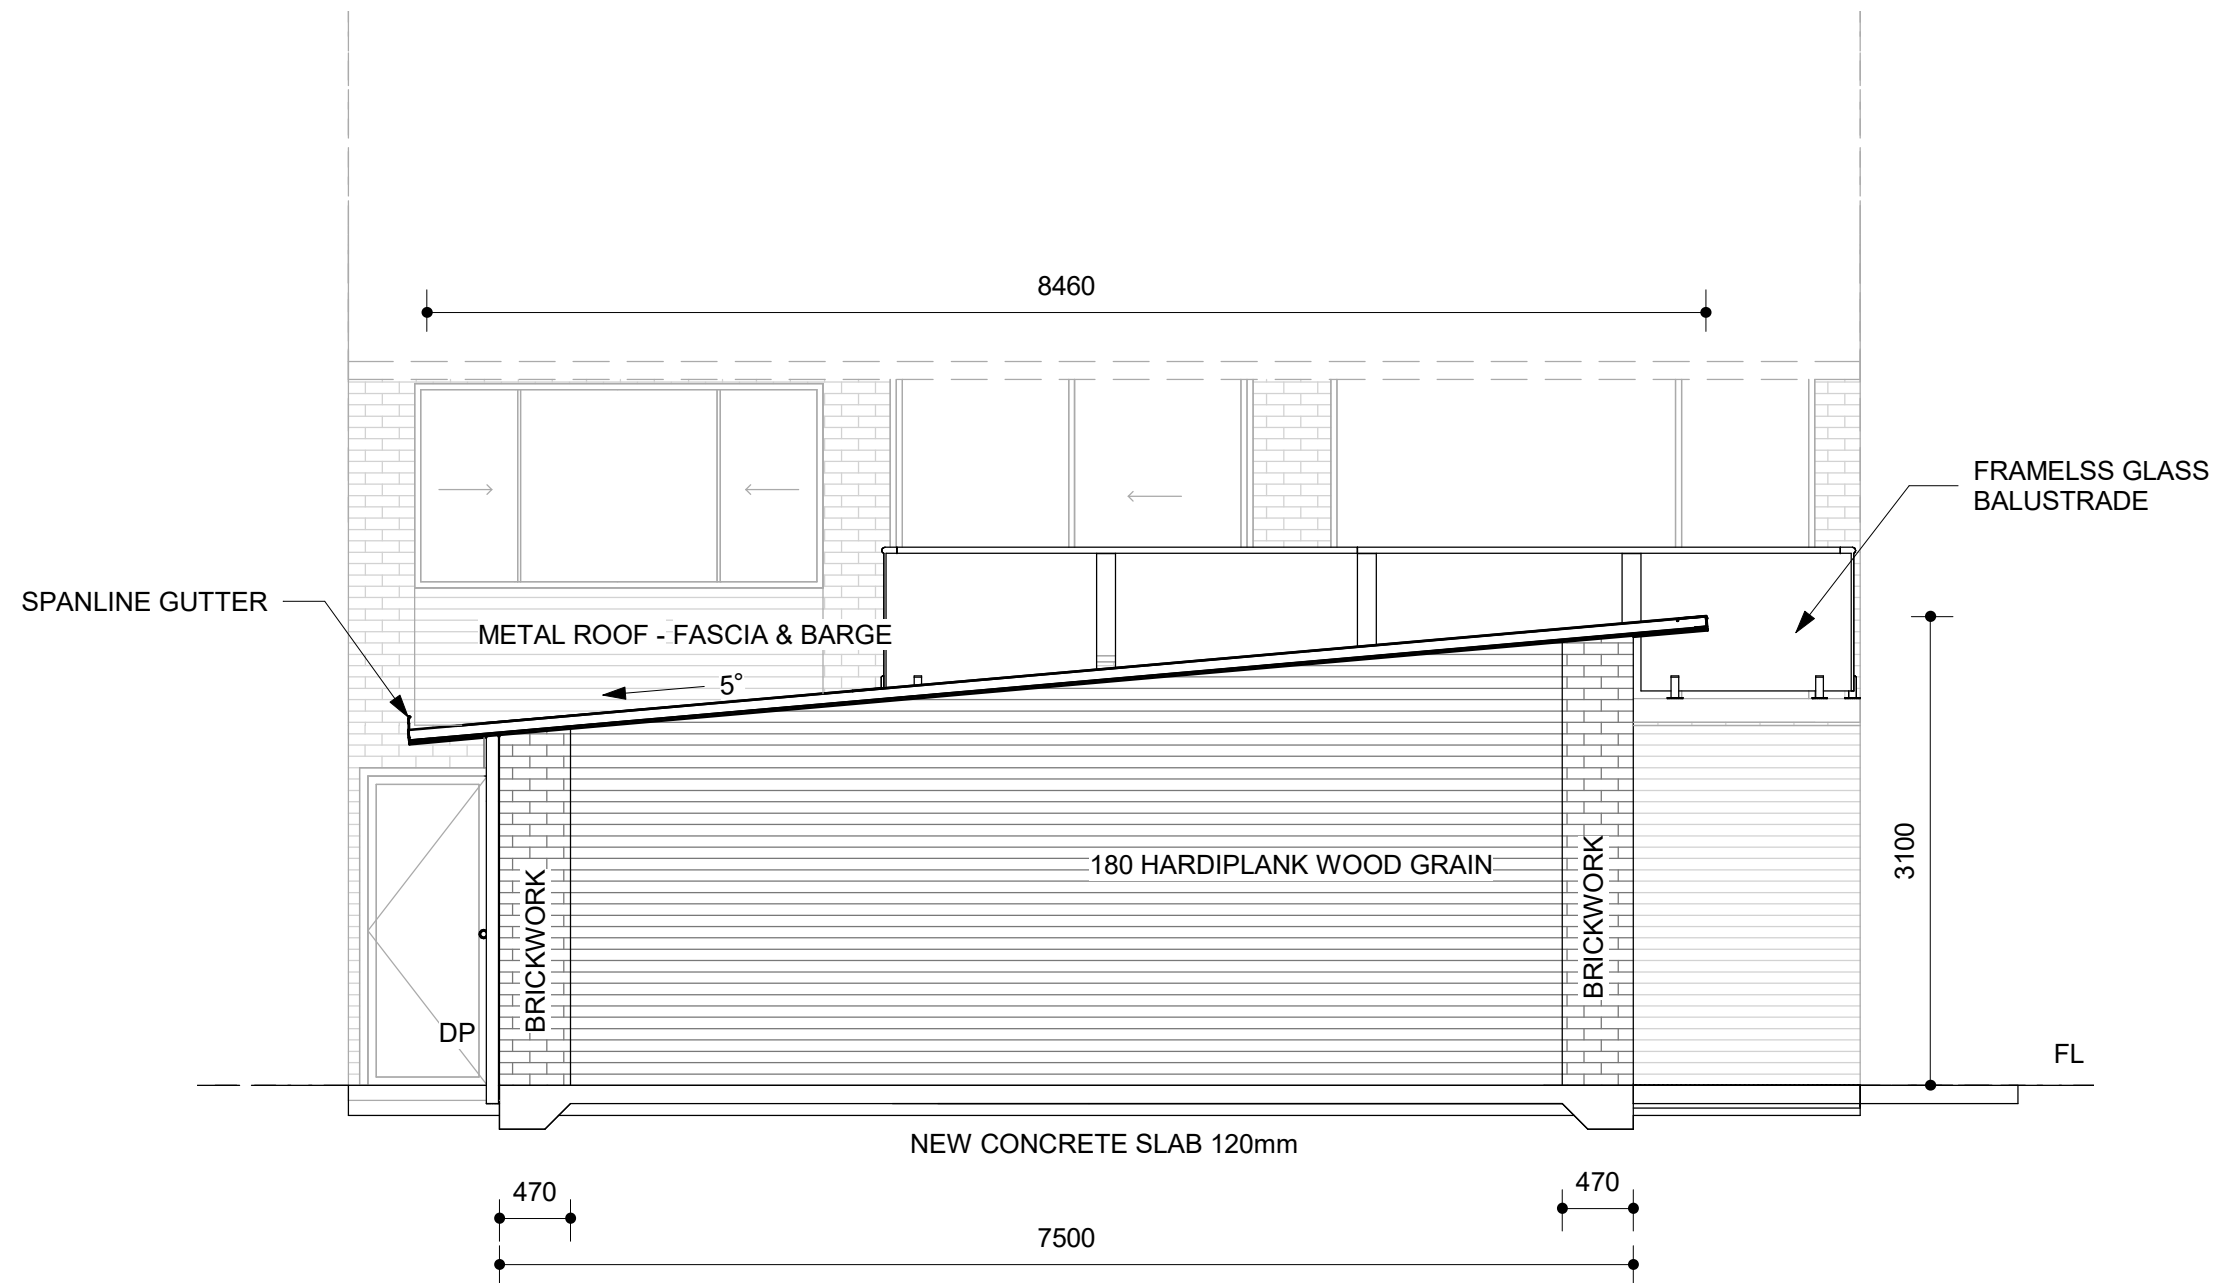

SOUTH ELEVATION
ELEVATION A



Furness & Co, Trading as Spanline Home Additions, South West Sydney
U5, 5-7 Yarmouth Pl, Smeaton Grange, 2567, NSW
ABN: 66 616 254 990, Lic No: 306910C, Phone: (02) 4647 6015,
Mobile: 0488 337 666

ARCHITECTURAL DRAWING ONLY
NOT FOR CONSTRUCTION USE

DRAWING # J20092 - 500

BUILDING TYPE ALTERATION & ADDITION
(EXTENSION) AND CARPORT

TITLE SOUTH ELEVATION

SCALE A3 - 1:50


JOB # J20092

CLIENT NAME ZOE & MARTIN JENKINS


SITE ADDRESS 16 MARSHALL CRESCENT, BEACON HILL, NSW 2100

LAST MODIFIED 11/05/2020

DRAWN SYN

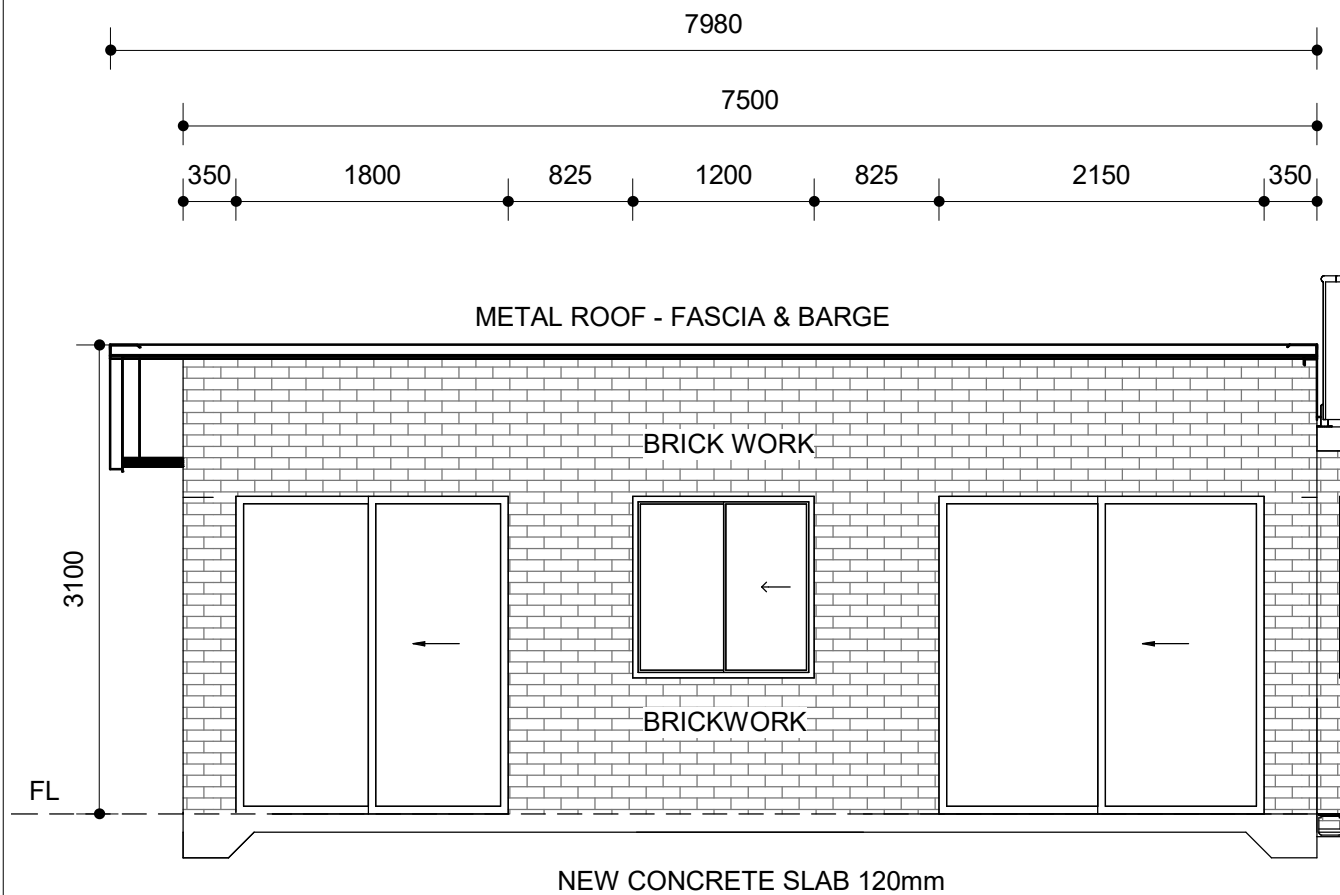

EAST ELEVATION
ELEVATION B

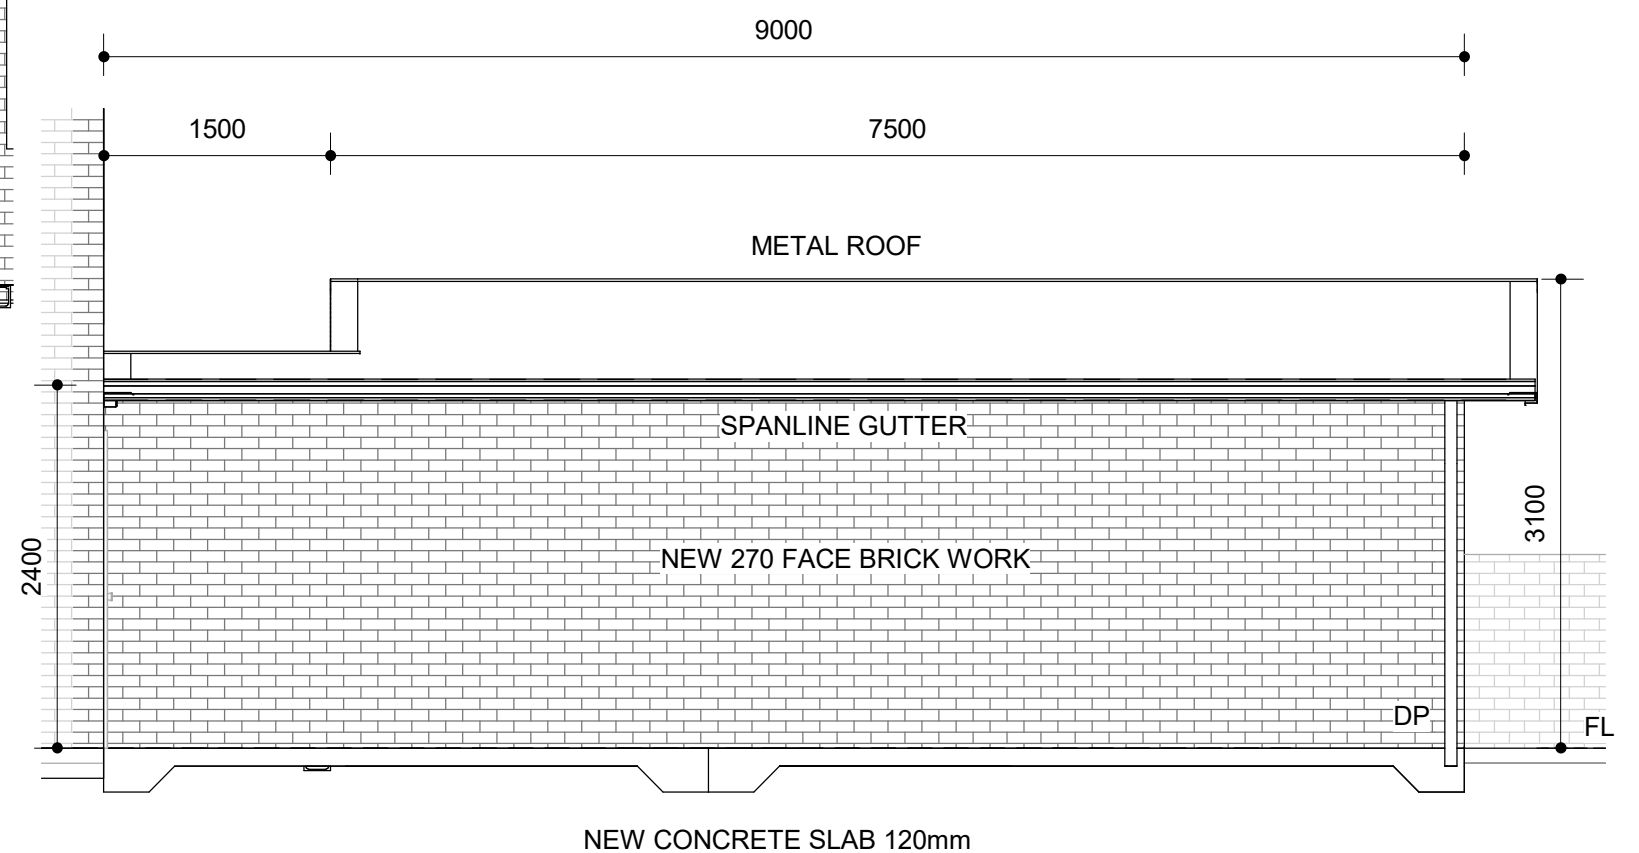

WEST ELEVATION
ELEVATION E



Furness & Co, Trading as Spanline Home Additions, South West Sydney
U5, 5-7 Yarmouth Pl, Smeaton Grange, 2567, NSW
ABN: 66 616 254 990, Lic No: 306910C, Phone: (02) 4647 6015,
Mobile: 0488 337 666

ARCHITECTURAL DRAWING ONLY
NOT FOR CONSTRUCTION USE

DRAWING # J20092 - 501

BUILDING TYPE ALTERATION & ADDITION
(EXTENSION) AND CARPORT

TITLE EAST & WEST ELEVATION

SCALE A3 - 1:50


JOB # J20092

CLIENT NAME ZOE & MARTIN JENKINS


SITE ADDRESS 16 MARSHALL CRESCENT, BEACON HILL, NSW 2100

LAST MODIFIED 11/05/2020

DRAWN SYN

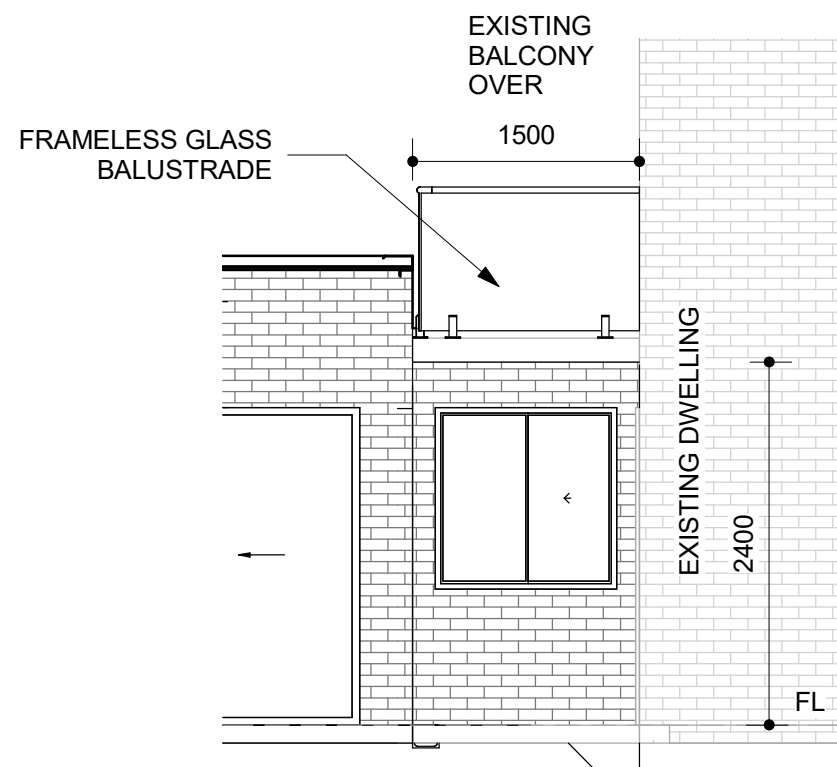

EAST ELEVATION
ELEVATION C

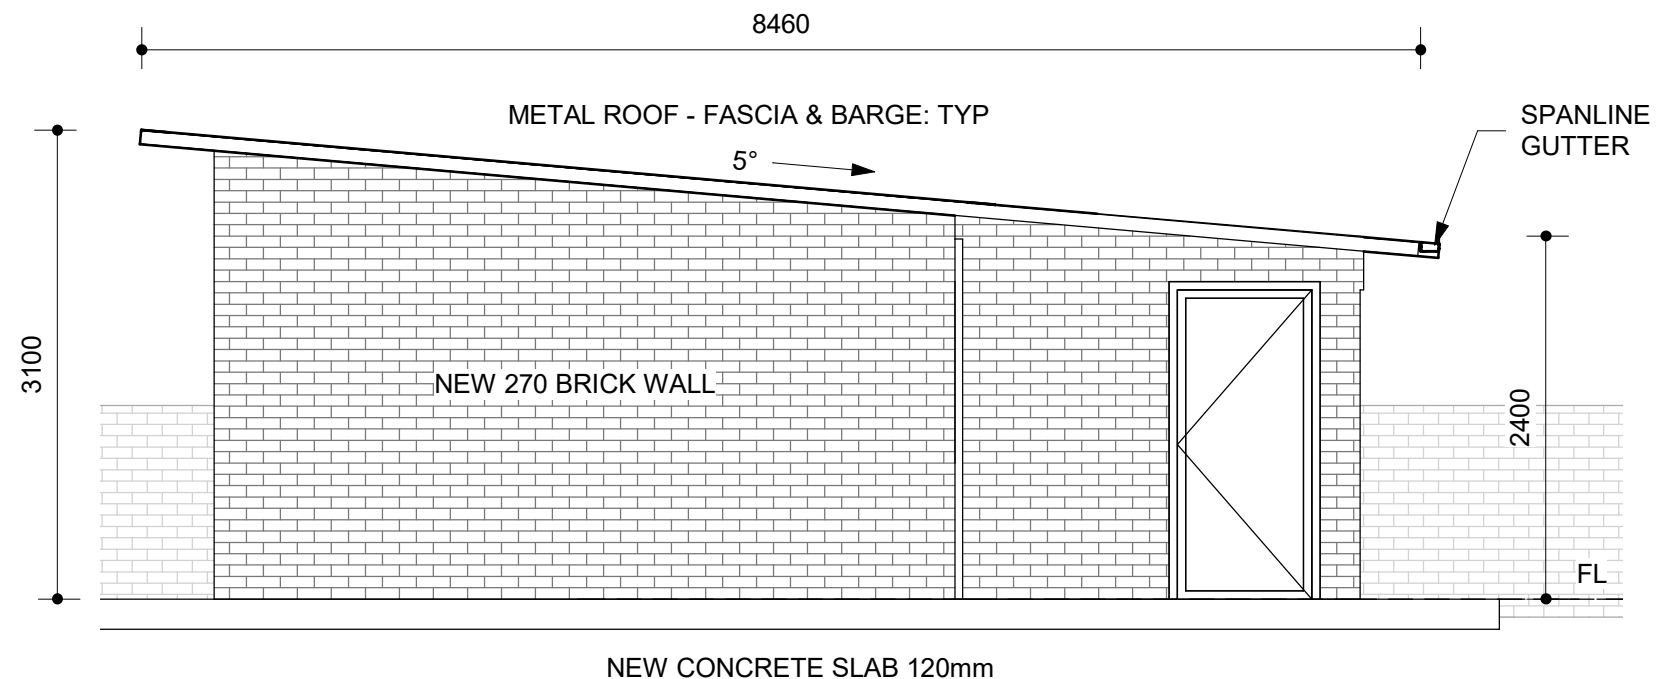

NORTH ELEVATION
ELEVATION D



Furness & Co, Trading as Spanline Home Additions, South West Sydney
U5, 5-7 Yarmouth Pl, Smeaton Grange, 2567, NSW
ABN: 66 616 254 990, Lic No: 306910C, Phone: (02) 4647 6015,
Mobile: 0488 337 666

ARCHITECTURAL DRAWING ONLY
NOT FOR CONSTRUCTION USE

DRAWING # J20092 - 502

BUILDING TYPE ALTERATION & ADDITION
(EXTENSION) AND CARPORT

TITLE EAST & NORTH ELEVATION

SCALE A3 - 1:50


JOB # J20092

CLIENT NAME ZOE & MARTIN JENKINS


SITE ADDRESS 16 MARSHALL CRESCENT, BEACON HILL, NSW 2100

LAST MODIFIED 11/05/2020

DRAWN SYN

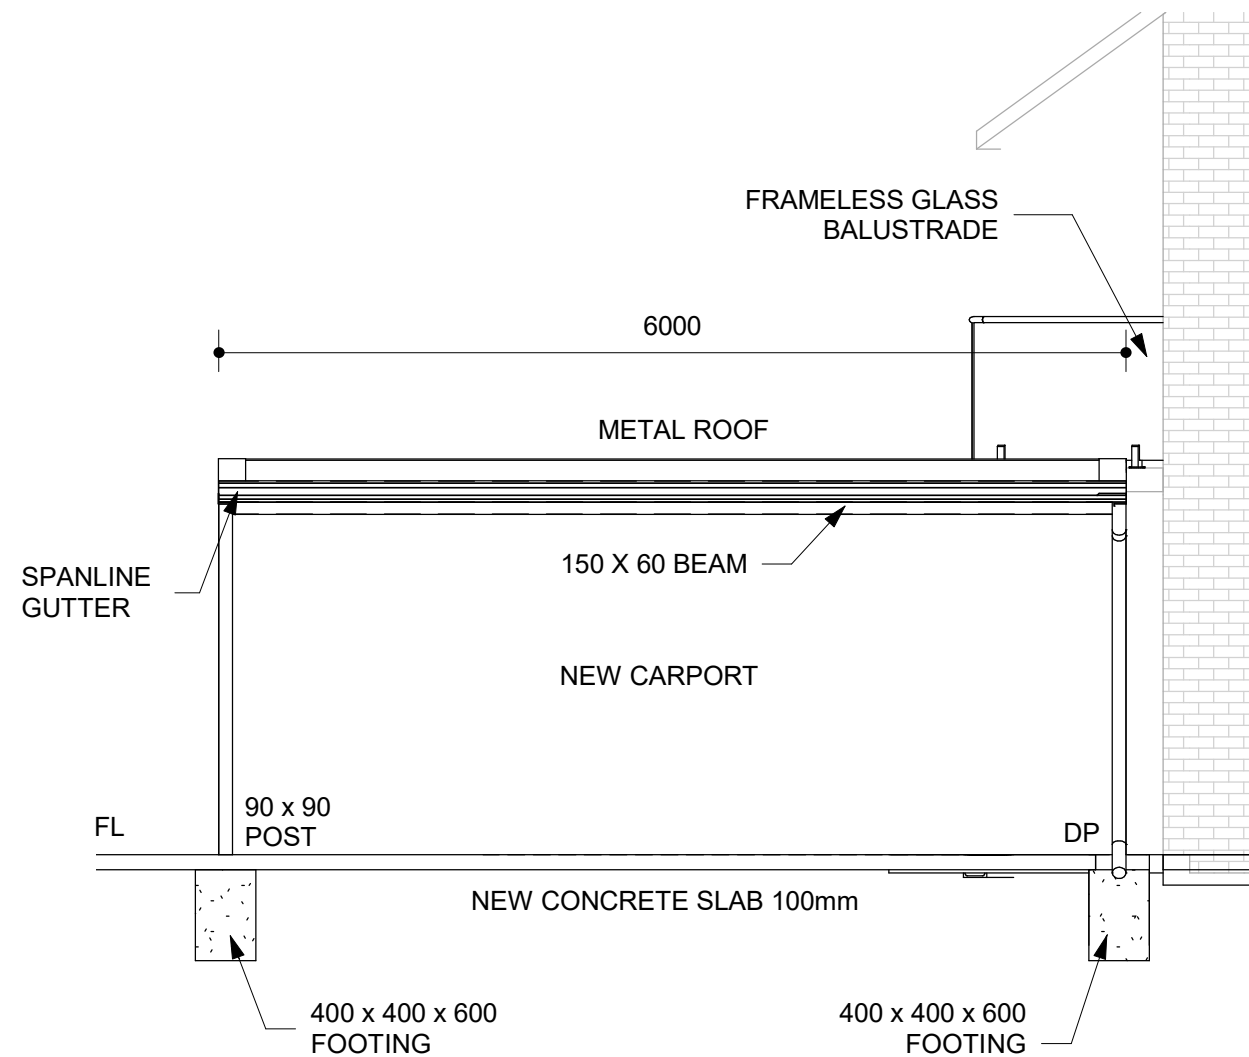

EAST ELEVATION

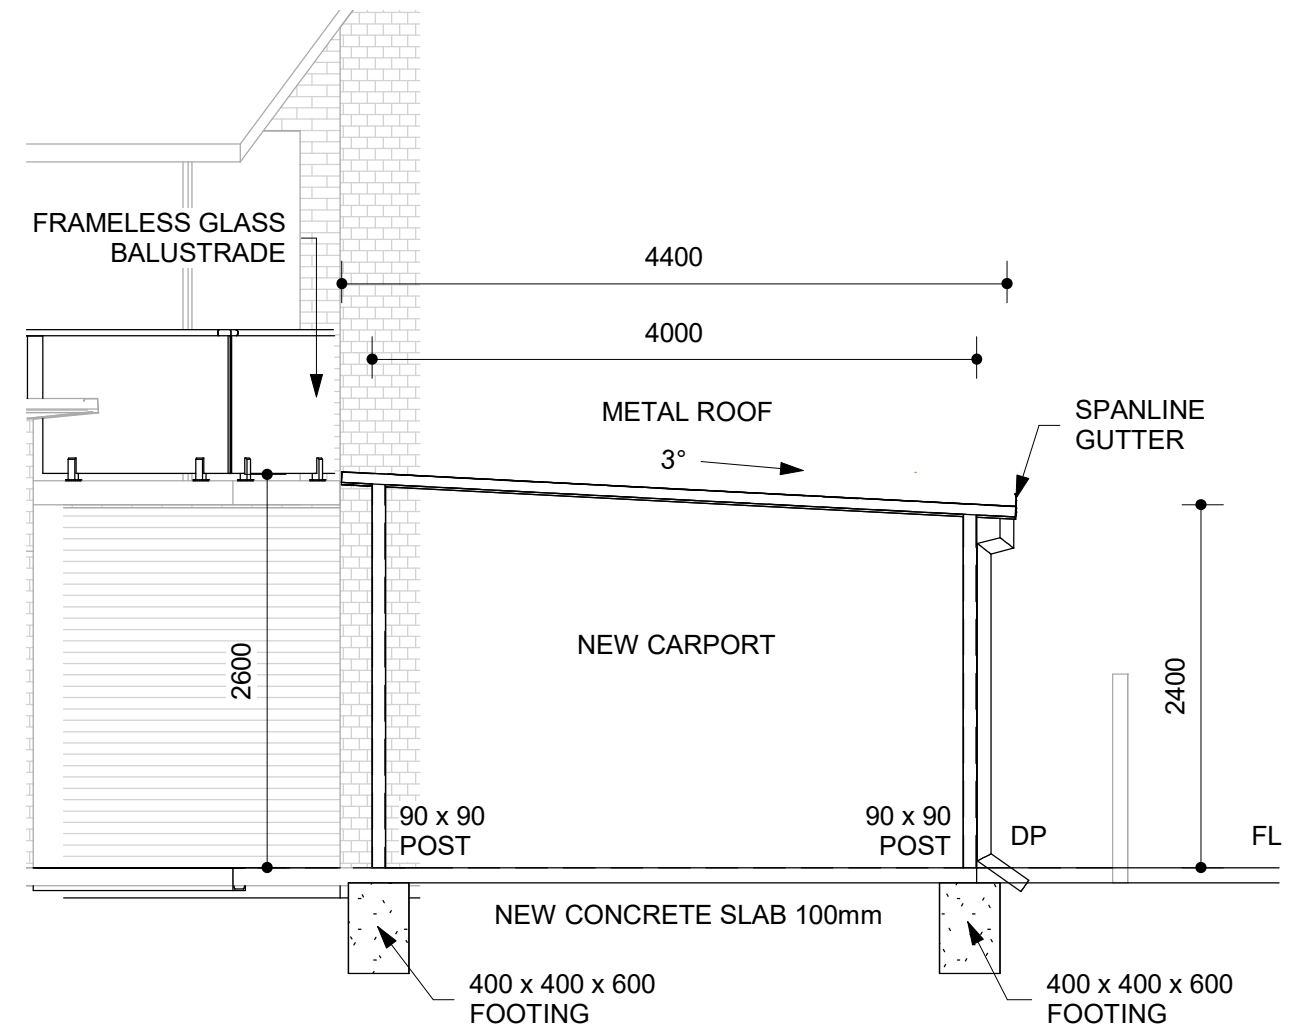

SOUTH ELEVATION



Furness & Co, Trading as Spanline Home Additions, South West Sydney
U5, 5-7 Yarmouth Pl, Smeaton Grange, 2567, NSW
ABN: 66 616 254 990, Lic No: 306910C, Phone: (02) 4647 6015,
Mobile: 0488 337 666

ARCHITECTURAL DRAWING ONLY
NOT FOR CONSTRUCTION USE

DRAWING # J20092 - 503

BUILDING TYPE ALTERATION & ADDITION
(EXTENSION) AND CARPORT

TITLE EAST & SOUTH ELEVATION

SCALE A3 - 1:50

JOB # J20092

CLIENT NAME ZOE & MARTIN JENKINS

SITE ADDRESS 16 MARSHALL CRESCENT, BEACON HILL, NSW 2100

LAST MODIFIED 11/05/2020

DRAWN SYN

MATERIAL LIST						
PART NO.	CATEGORY	TYPE	DESCRIPTION	QTY	LENGTH (mm)	MATERIAL
Back Channel						
BC075MF	Back Channel	75mm Panel	Fixed to Metal Fascia	1	1694	Surfmist
BC075MF	Back Channel	75mm Panel	Fixed to Metal Fascia	1	3103	Surfmist
BC075MF	Back Channel	75mm Panel	Fixed to Metal Fascia	1	5487	Surfmist
Barge Capping						
BR050RFC	Barge Capping	50mm Panel		1	4463	Surfmist
BR050RFC	Barge Capping	50mm Panel		1	4466	Surfmist
BR050RFC	Barge Capping	50mm Panel		1	6002	Surfmist
BR050RFC	Barge Capping	50mm Panel		1	7982	Surfmist
BR050RFC	Barge Capping	50mm Panel		1	8617	Surfmist
Gutter						
GU120RF	Gutter	120 x 140mm	Roll Form Gutter	1	6003	Surfmist
GU120RF	Gutter	120 x 140mm	Roll Form Gutter	1	9469	Surfmist
Roll Form Beam						
BE150RF	Roll Form Beam	150 x 60mm	Beam to Roof	2	5820	Dusk
Metal Post						
PO090BE	Metal Post	90 x 90mm SHS	Posts Connecting Slab to Beams	2	2400	Dusk
PO090BE	Metal Post	90 x 90mm SHS	Posts Connecting Slab to Beams	2	2600	Dusk
Slendek - Ezibuild .42						
DE042RF	Basic Roof	Slendek - Ezibuild .42	SPANLINE ROOF	1	26435	
Slendek - Prospan .42						
DP042RF	Basic Roof	Slendek - Prospan .42	SPANLINE ROOF	1	72256	
Door						
	M_Door-Double-Sliding	1800 x 2100mm	Spanline Sliding Door	1		
	M_Single-Flush Door with Frame 1000mm	1000 x 2100mm	Spanline Standard Door	1		
	M_Door-Double-Sliding	2150 x 2100mm	Spanline Sliding Door	1		
	M_Single-Flush Door with Frame 1000mm	1000 x 2100mm	Spanline Standard Door	1		
Window						
	Double Sliding window	1200 x 1200mm	Spanline Sliding Window - OX	1		
	Double Sliding window	1200 x 1200mm.	Spanline Sliding Window - OX	1		



Furness & Co, Trading as Spanline Home Additions, South West Sydney
 U5, 5-7 Yarmouth Pl, Smeaton Grange, 2567, NSW
 ABN: 66 616 254 990, Lic No: 306910C, Phone: (02) 4647 6015,
 Mobile: 0488 337 666

ARCHITECTURAL DRAWING ONLY
 NOT FOR CONSTRUCTION USE

DRAWING # J20092 - 600

BUILDING TYPE ALTERATION & ADDITION (EXTENSION) AND CARPORT

TITLE MATERIAL LIST

SCALE NTS

JOB # J20092

CLIENT NAME ZOE & MARTIN JENKINS

SITE ADDRESS 16 MARSHALL CRESCENT, BEACON HILL, NSW 2100

LAST MODIFIED 11/05/2020

DRAWN SYN



Furness & Co, Trading as Spanline Home Additions, South West Sydney
U5, 5-7 Yarmouth Pl, Smeaton Grange, 2567, NSW
ABN: 66 616 254 990, Lic No: 306910C, Phone: (02) 4647 6015,
Mobile: 0488 337 666

ARCHITECTURAL DRAWING ONLY
NOT FOR CONSTRUCTION USE

DRAWING # J20092 - 700

BUILDING TYPE ALTERATION & ADDITION
(EXTENSION) AND CARPORT

TITLE STREET VIEW

SCALE NTS



JOB # J20092

CLIENT NAME ZOE & MARTIN JENKINS

SITE ADDRESS 16 MARSHALL CRESCENT, BEACON HILL, NSW 2100

LAST MODIFIED 11/05/2020

DRAWN SYN

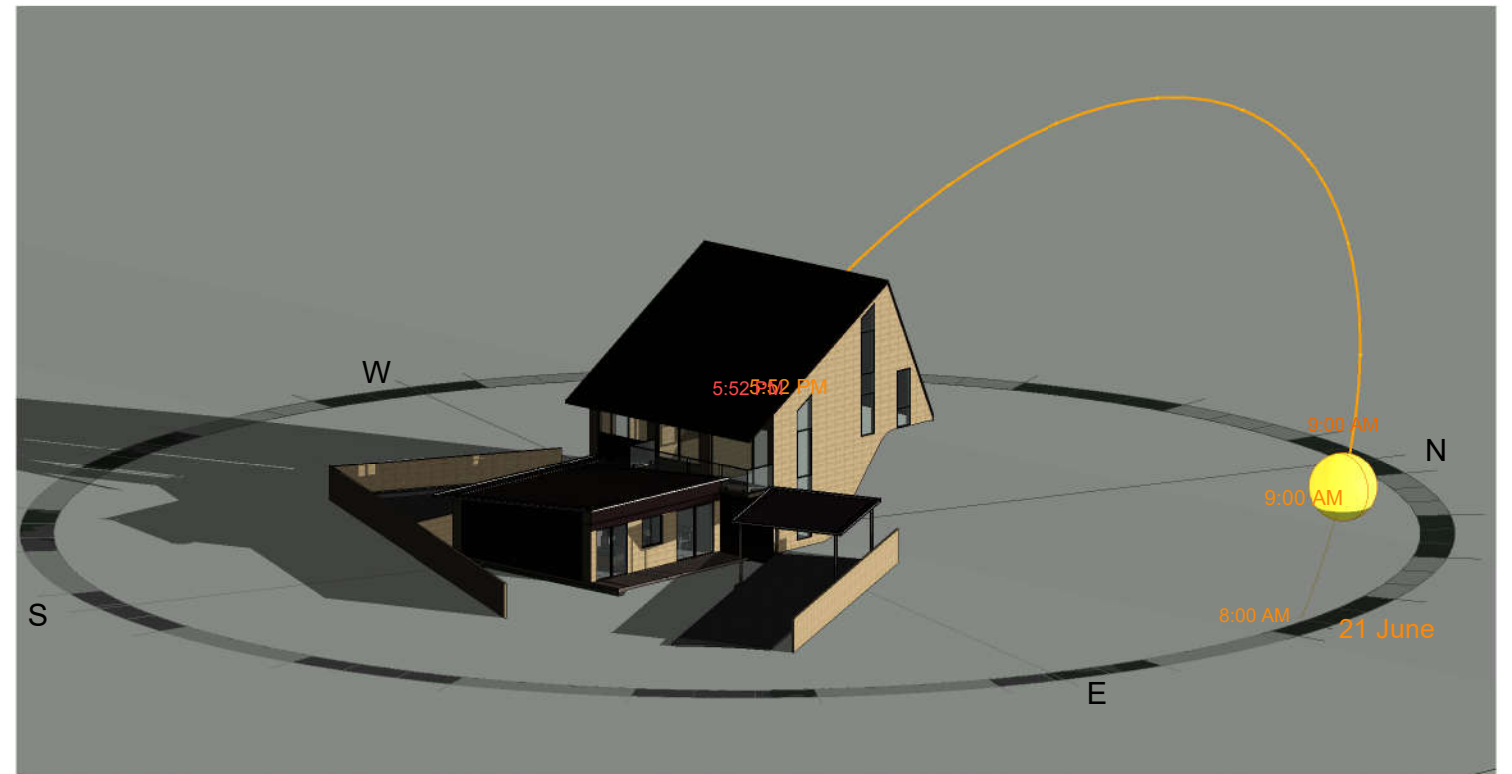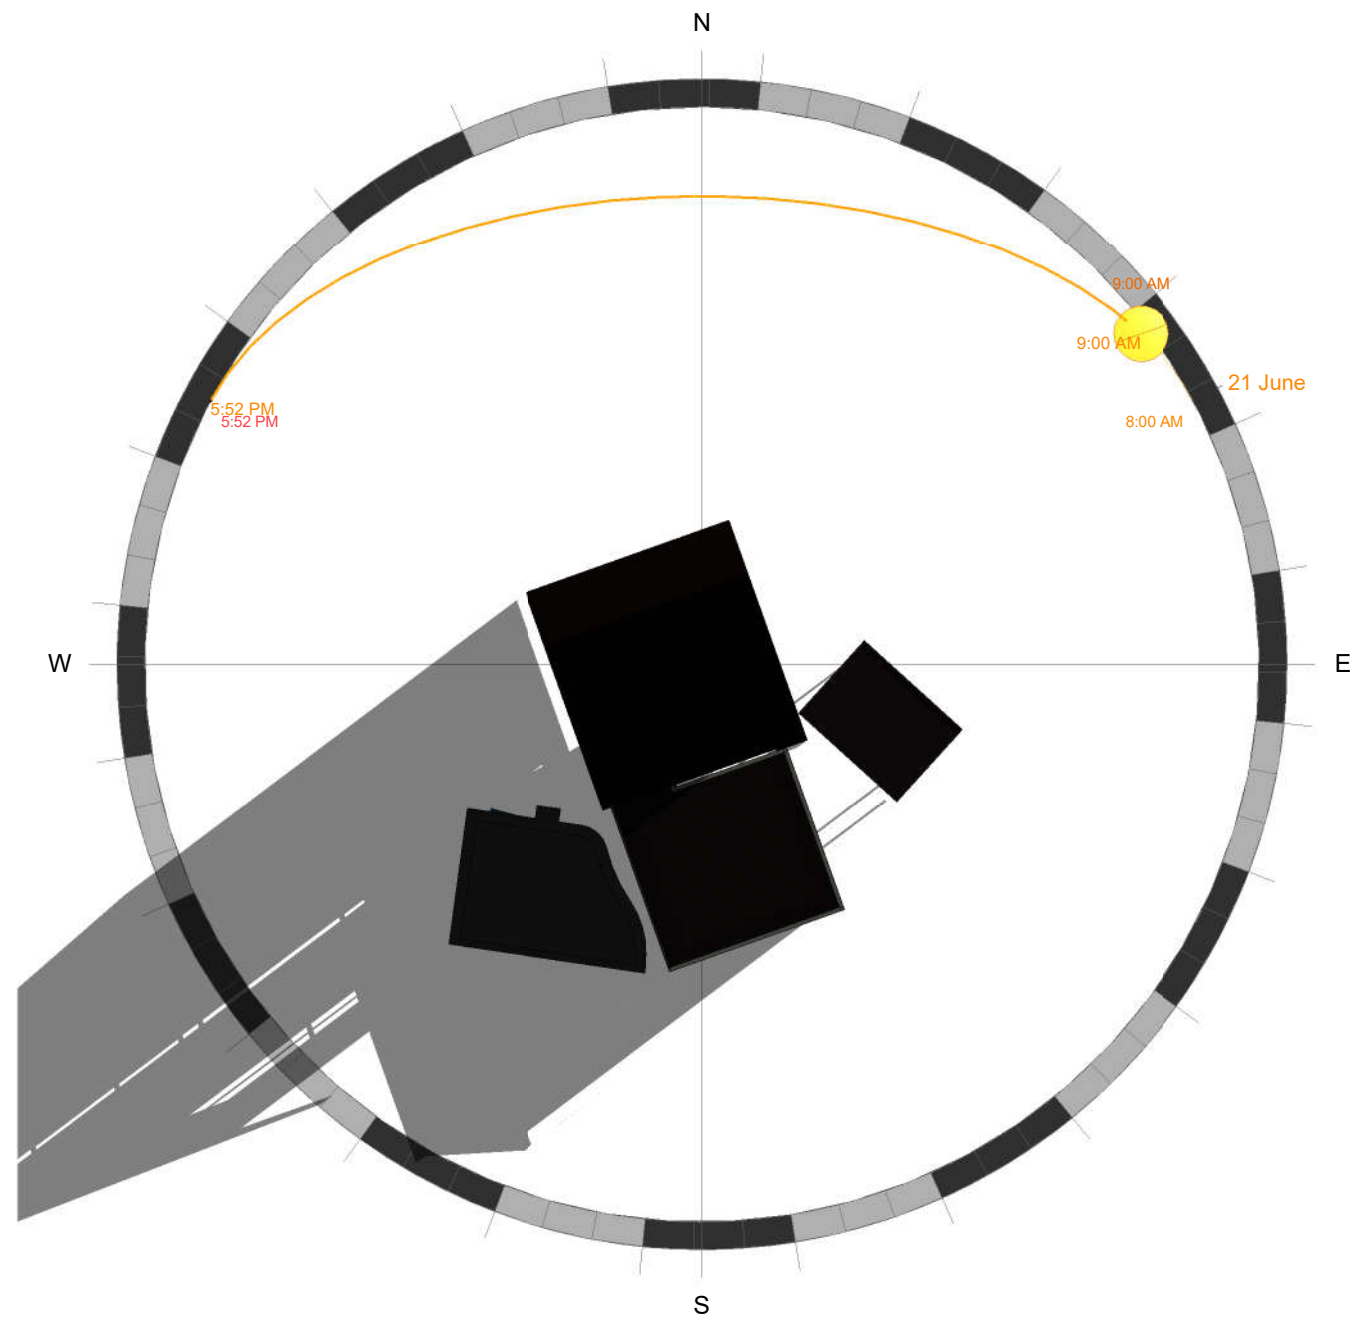

Furness & Co, Trading as Spanline Home Additions, South West Sydney
U5, 5-7 Yarmouth Pl, Smeaton Grange, 2567, NSW
ABN: 66 616 254 990, Lic No: 306910C, Phone: (02) 4647 6015,
Mobile: 0488 337 666

ARCHITECTURAL DRAWING ONLY
NOT FOR CONSTRUCTION USE

DRAWING # J20092 - 800

BUILDING TYPE ALTERATION & ADDITION
(EXTENSION) AND CARPORT

TITLE SHADOW DIAGRAM 9AM

SCALE NTS



JOB # J20092

CLIENT NAME ZOE & MARTIN JENKINS

SITE ADDRESS 16 MARSHALL CRESCENT, BEACON HILL, NSW 2100

LAST MODIFIED 11/05/2020

DRAWN SYN

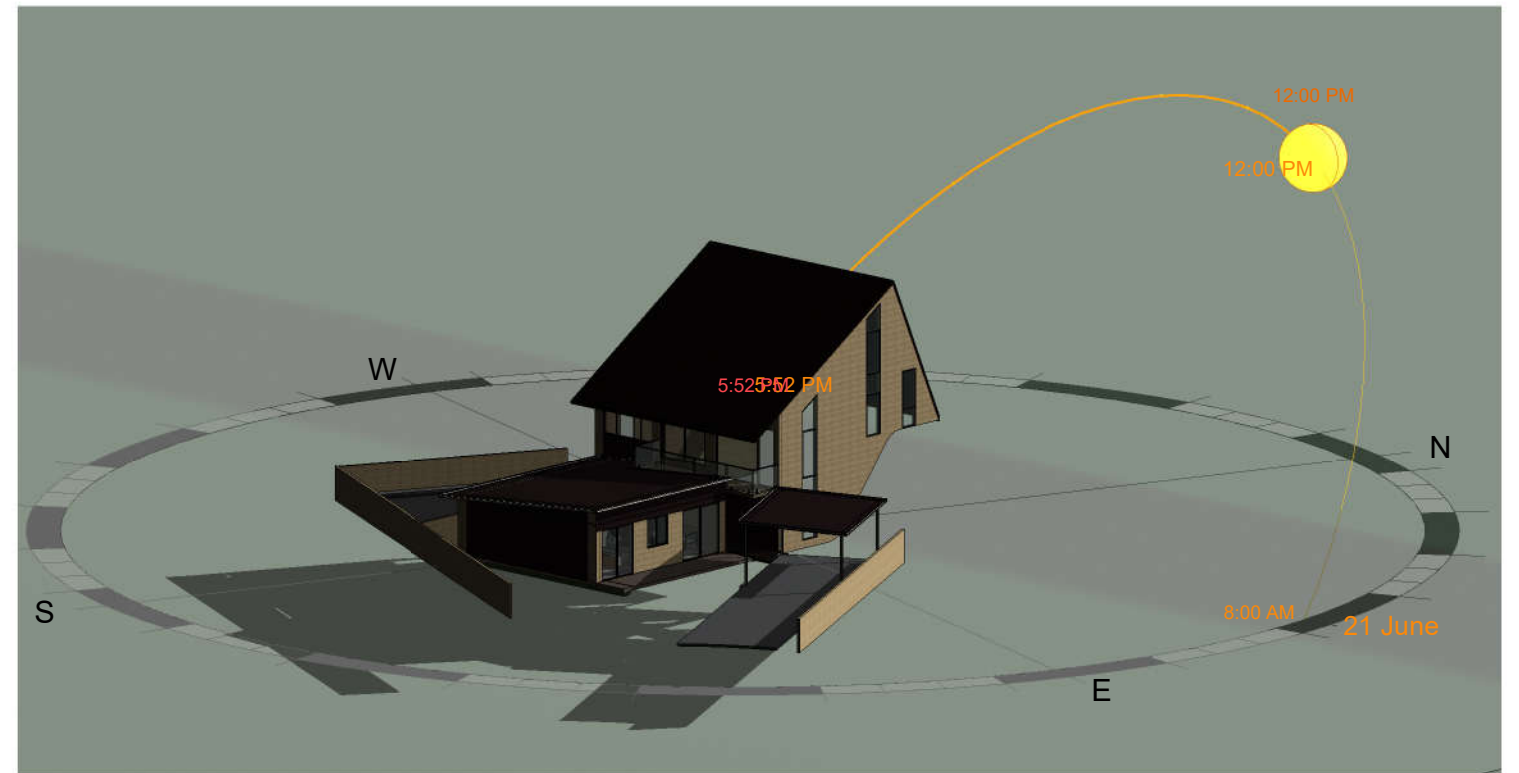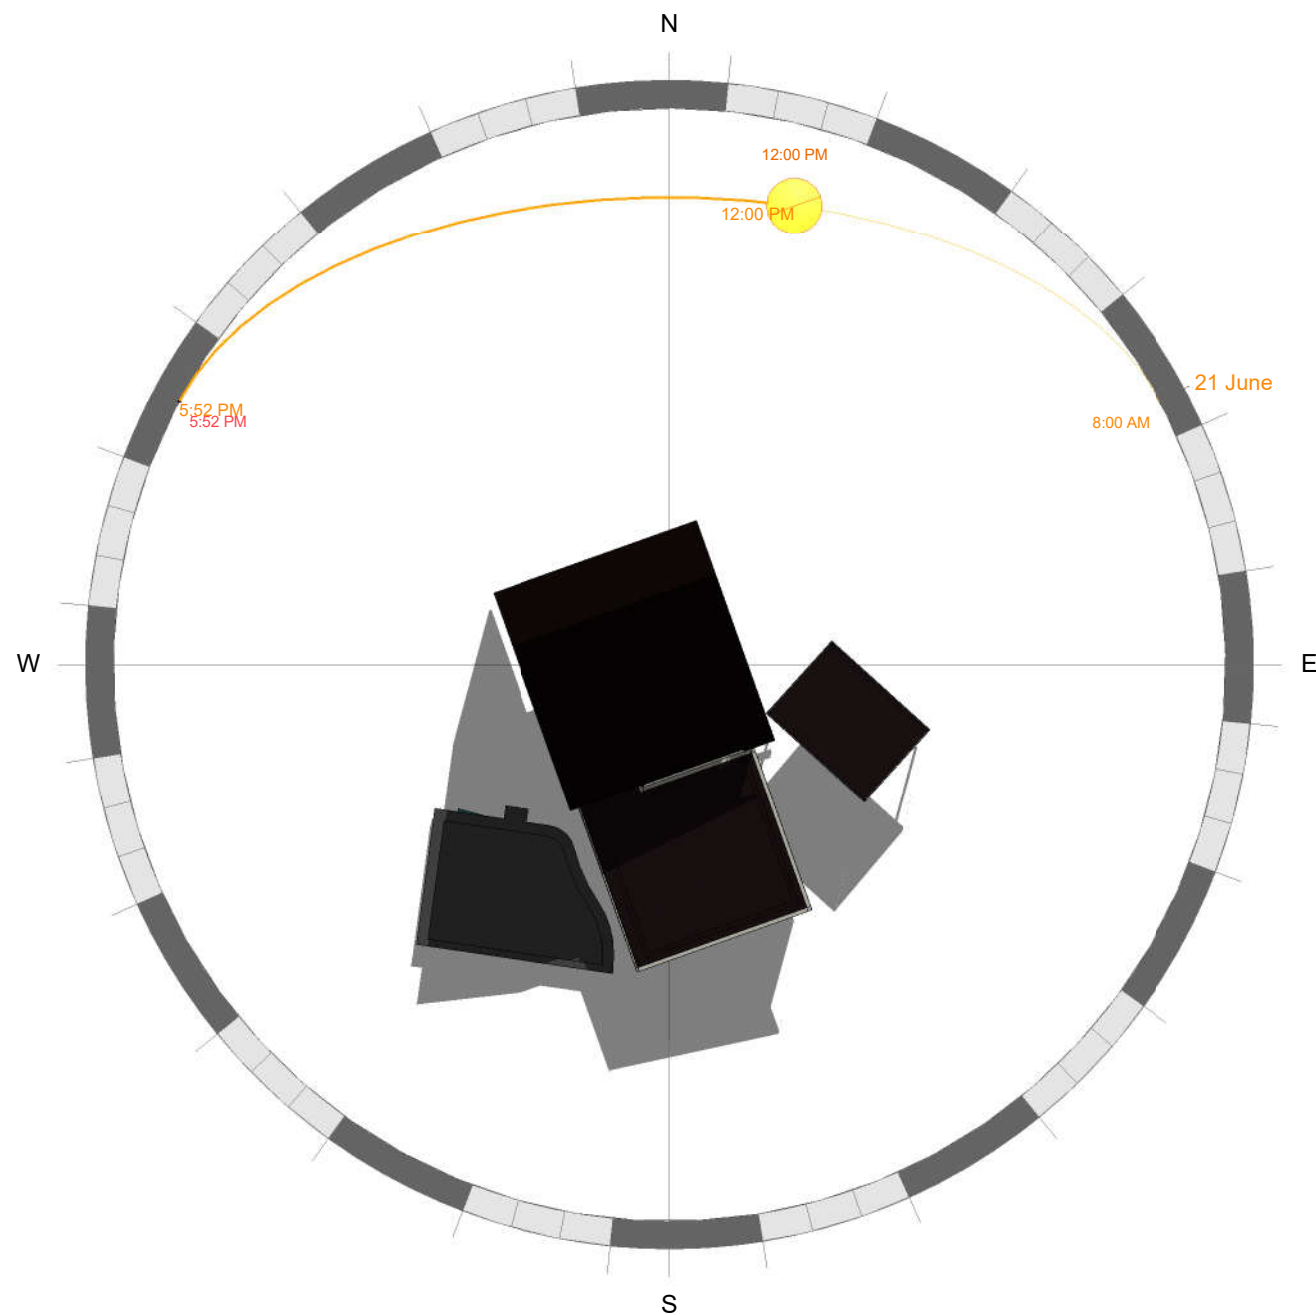

Furness & Co, Trading as Spanline Home Additions, South West Sydney
U5, 5-7 Yarmouth Pl, Smeaton Grange, 2567, NSW
ABN: 66 616 254 990, Lic No: 306910C, Phone: (02) 4647 6015,
Mobile: 0488 337 666

ARCHITECTURAL DRAWING ONLY
NOT FOR CONSTRUCTION USE

DRAWING # J20092 - 801

BUILDING TYPE ALTERATION & ADDITION
(EXTENSION) AND CARPORT

TITLE SHADOW DIAGRAM 12PM

SCALE NTS



JOB # J20092

CLIENT NAME ZOE & MARTIN JENKINS

SITE ADDRESS 16 MARSHALL CRESCENT, BEACON HILL, NSW 2100

LAST MODIFIED 11/05/2020

DRAWN SYN

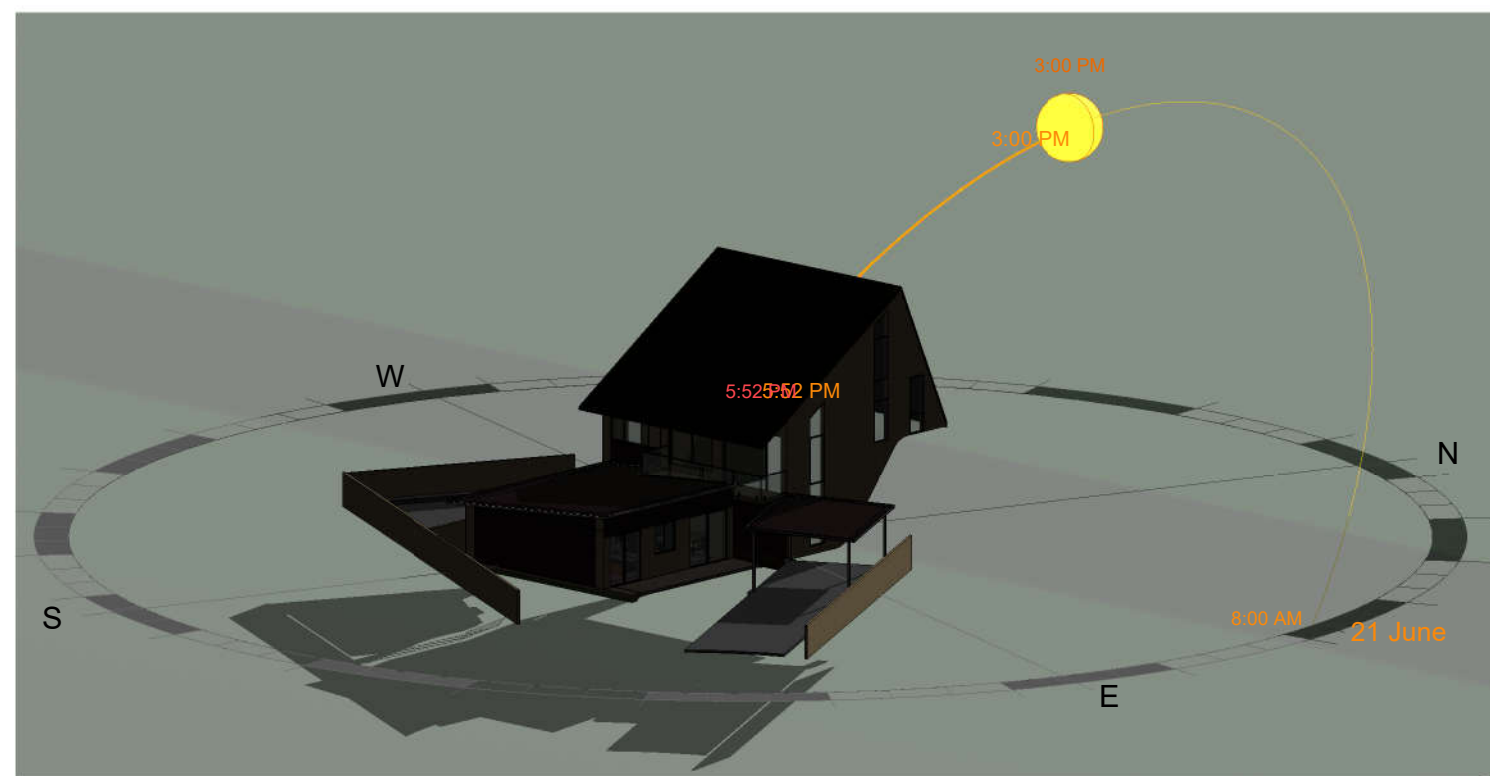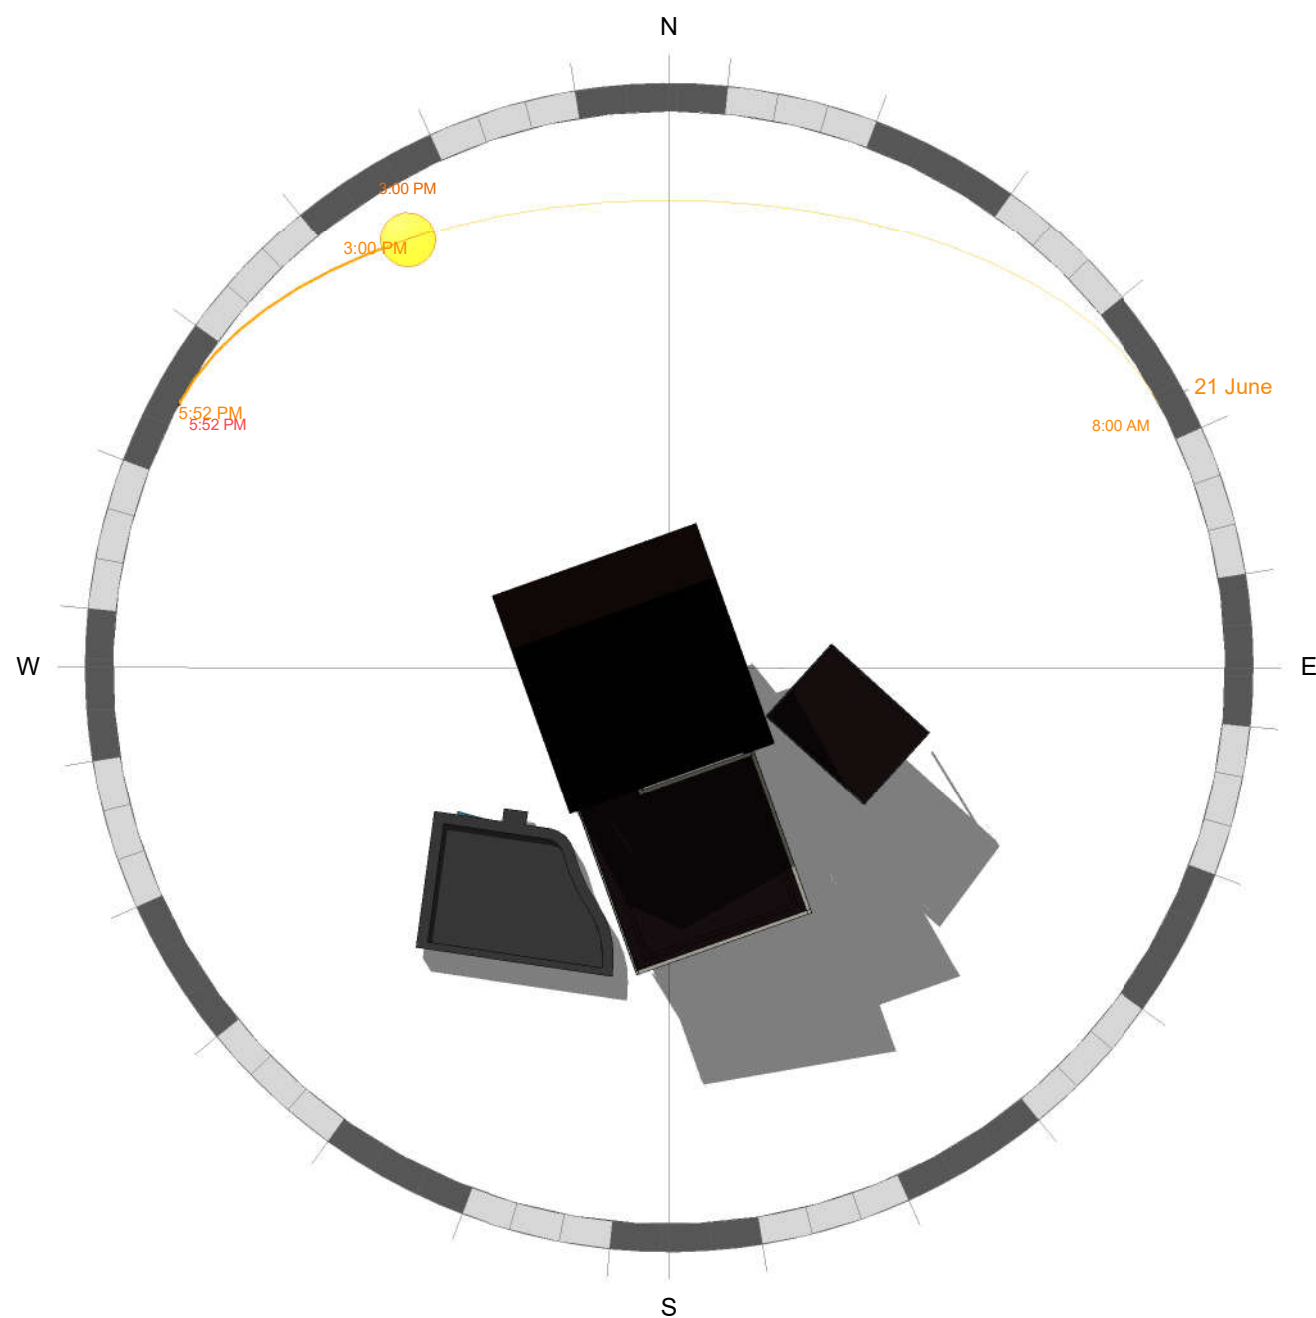

Furness & Co, Trading as Spanline Home Additions, South West Sydney
 U5, 5-7 Yarmouth Pl, Smeaton Grange, 2567, NSW
 ABN: 66 616 254 990, Lic No: 306910C, Phone: (02) 4647 6015,
 Mobile: 0488 337 666

ARCHITECTURAL DRAWING ONLY
 NOT FOR CONSTRUCTION USE

DRAWING # J20092 - 802

BUILDING TYPE ALTERATION & ADDITION
 (EXTENSION) AND CARPORT

TITLE SHADOW DIAGRAM 3PM

SCALE NTS

JOB # J20092

CLIENT NAME ZOE & MARTIN JENKINS

SITE ADDRESS 16 MARSHALL CRESCENT, BEACON HILL, NSW 2100

LAST MODIFIED 11/05/2020

DRAWN SYN