




WEST ELEVATION

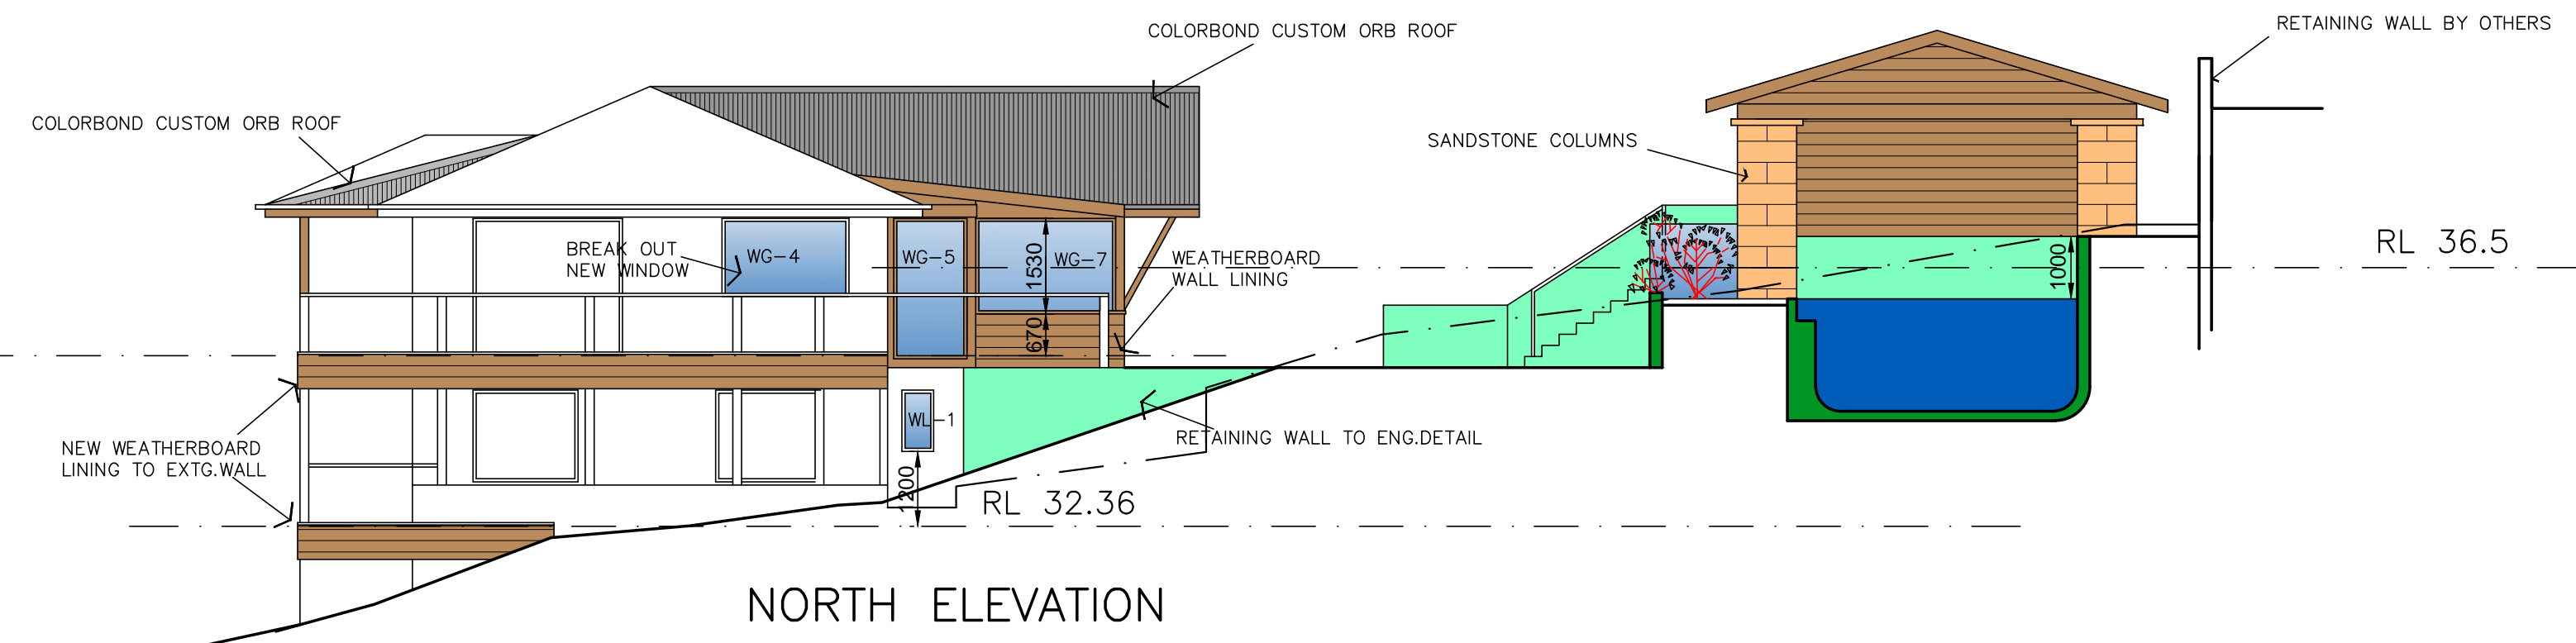


NORTH ELEVATION

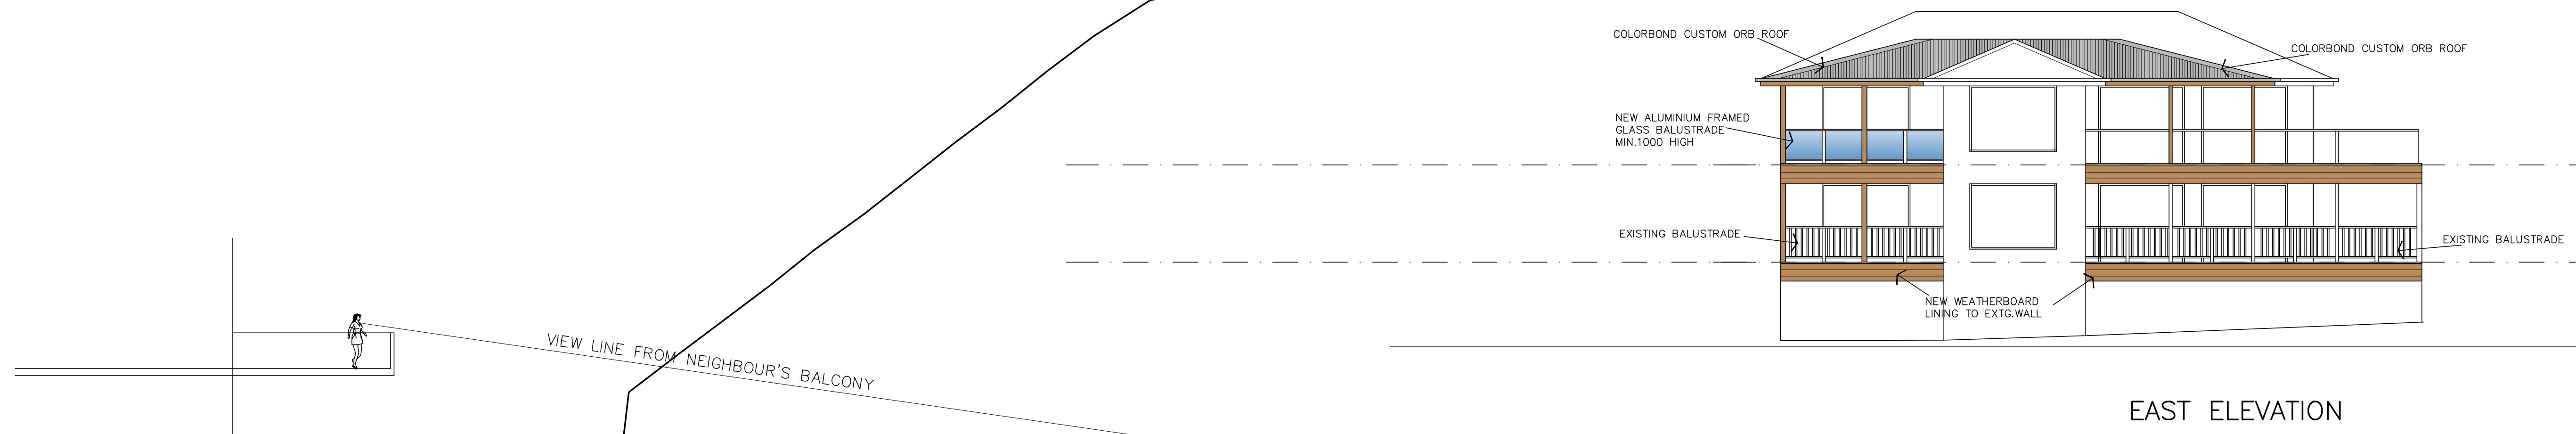


EAST ELEVATION

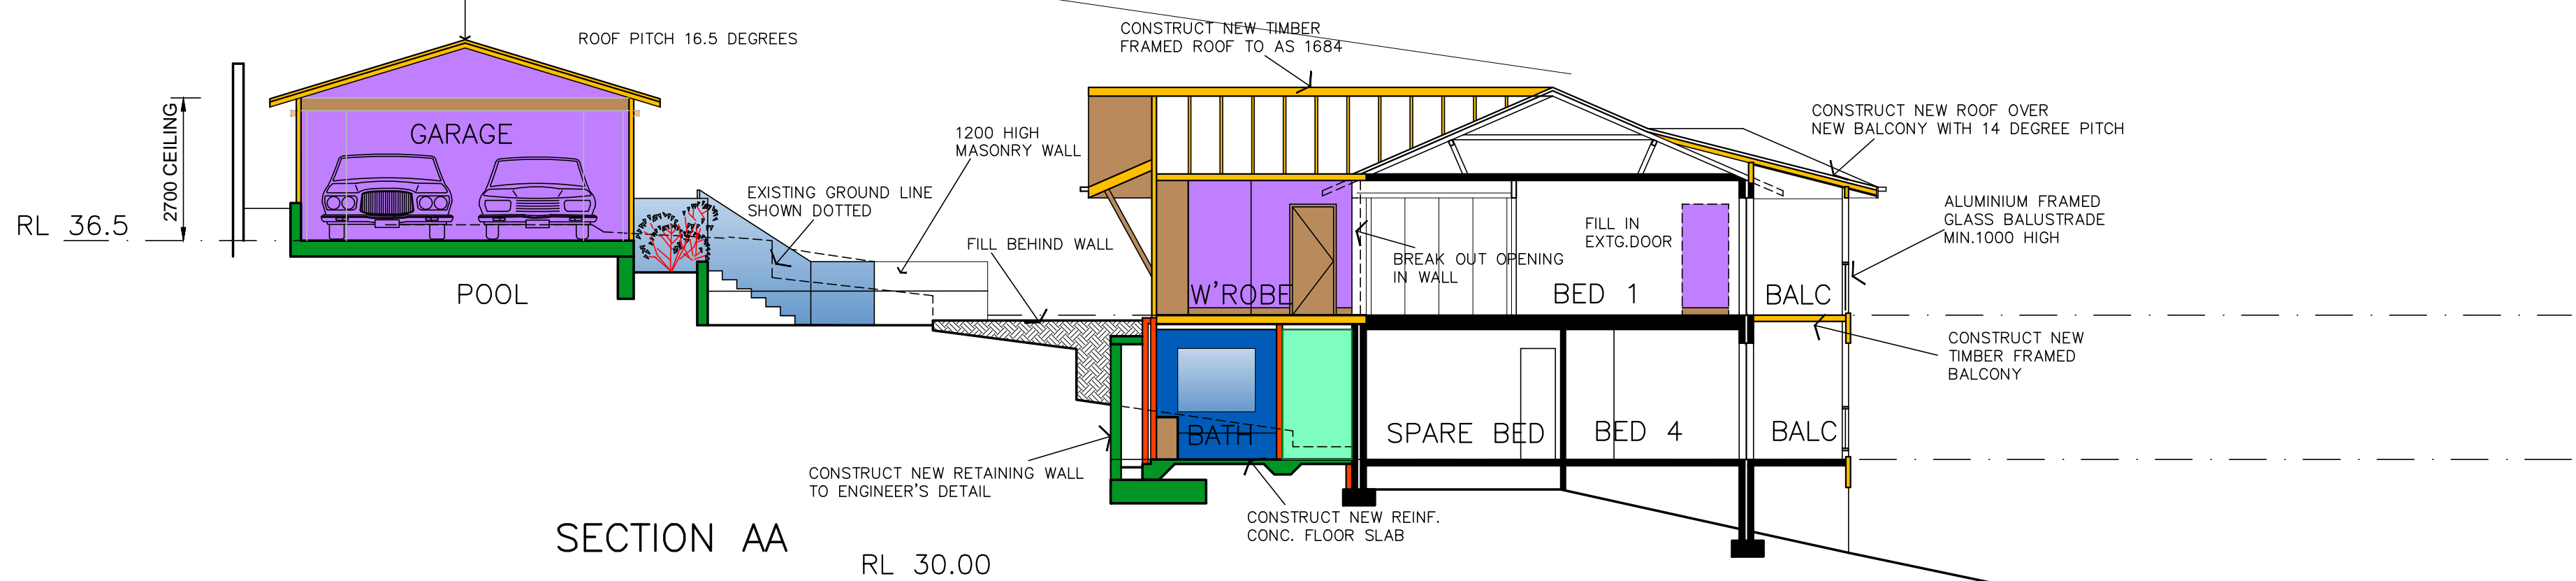

SECTION AA

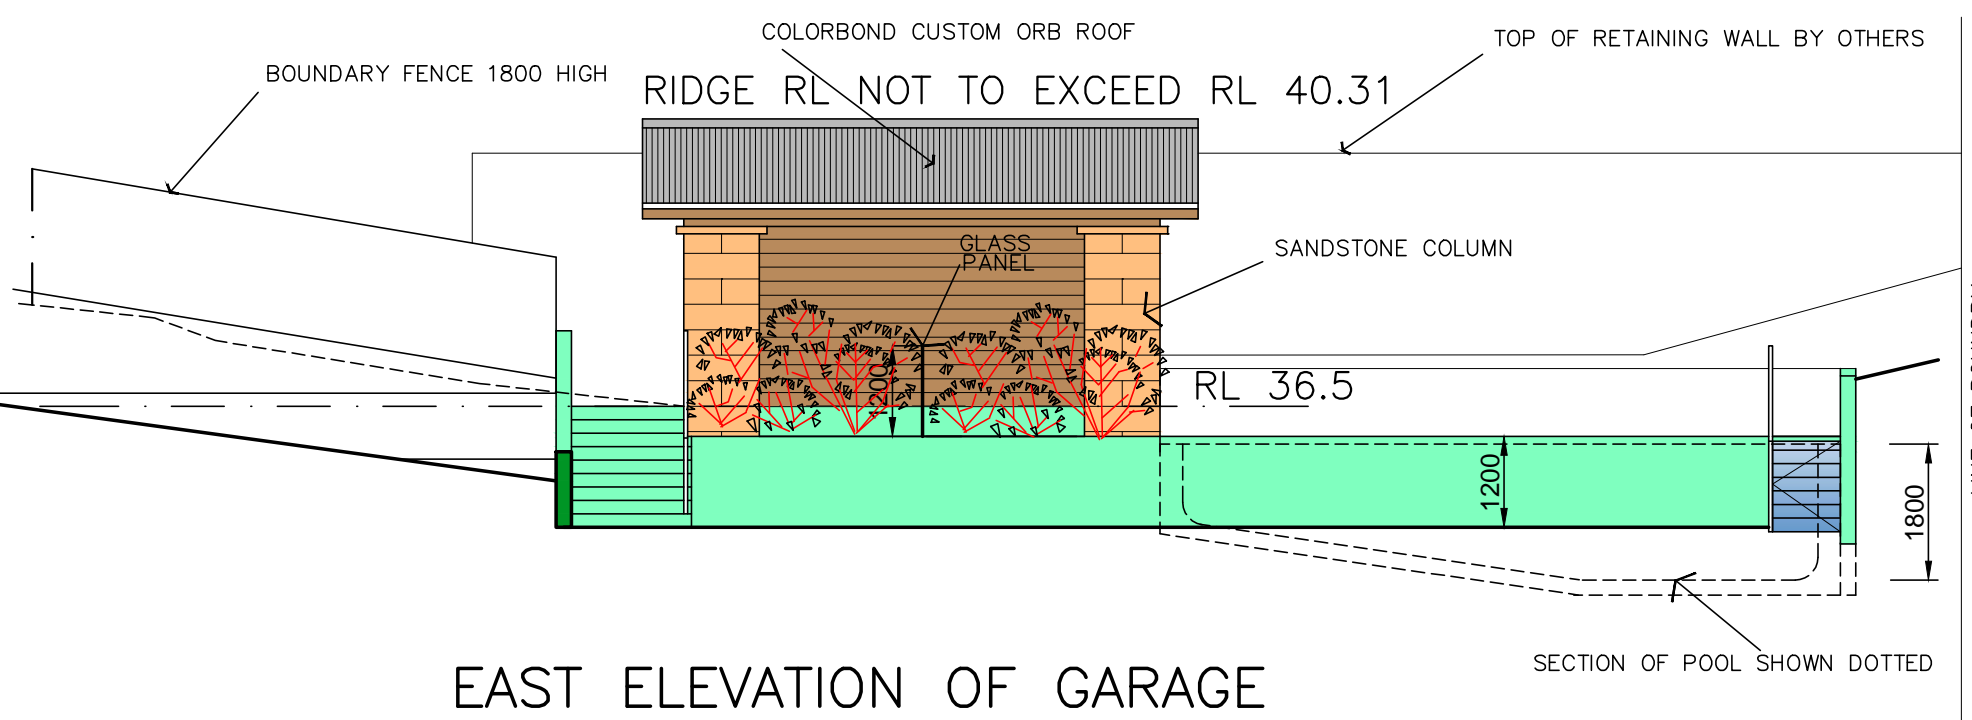

EAST ELEVATION OF GARAGE

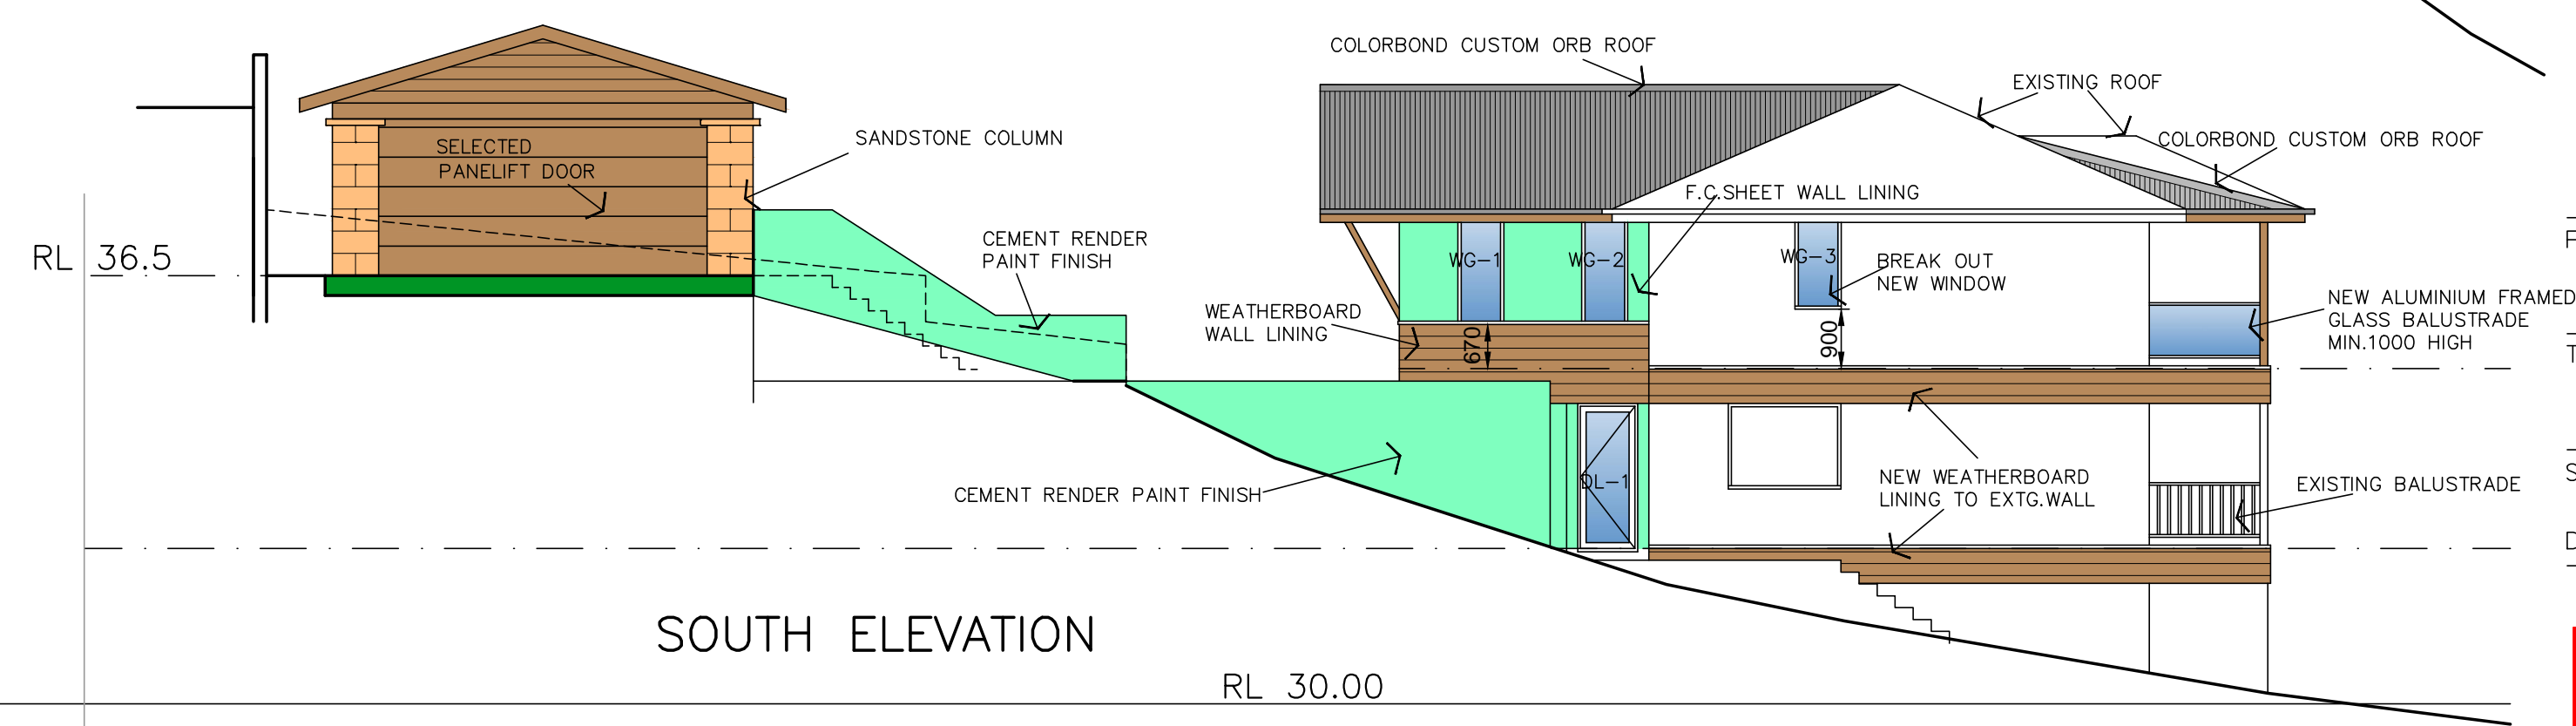

SOUTH ELEVATION

AMENDMENT A: NOV.2015: POOL CABANA DELETED, EXTENT OF EXCAVATION & FILL REDUCED, GARAGE LOWERED

Project ALTERATIONS & ADDITIONS TO 168A BARRENJOEY RD BUNGAN BEACH FOR MICHAEL & JO SLATER

Title AMENDED ELEVATIONS & SECTION

Scale 1:100 Number DA-04A

Date JAN. 2015 Drawn GW

The Design Section Pty Ltd Architects
 Suite 5/40 Avalon Pde Avalon NSW 2107
 PO Box 71 Avalon NSW 2107
 Phone 9918 7570 Fax 9973 1805
 Email g.watson@designsection.com.au
 The Design Section Pty Ltd is the owner of the
 Copyright in this drawing. This drawing is not to
 be used for any other purpose without the
 written consent of The Design Section Pty Ltd

