

01 SITE PLAN

LEGEND  
 PROPOSED DA

ALL DIMENSIONS & LEVELS TO BE CHECKED ON SITE BY CONTRACTOR PRIOR TO CONSTRUCTION. ALL BOUNDARIES & CONTOURS SUBJECT TO SURVEY. ALL RIGHTS RESERVED. THIS DRAWING MAY NOT BE REPRODUCED OR TRANSMITTED, IN PART OR IN WHOLE WITHOUT THE PERMISSION OF CRAWFORD ARCHITECTS PTY LTD.


©CRAWFORD ARCHITECTS PTY LTD 2017  
 SUITE 3.01, LEVEL 3 80 MOUNT STREET  
 NORTH SYDNEY, NSW 2060 AUSTRALIA  
 ABN 56 120 779 106  
 NOMINATED ARCHITECTS:  
 TONY GRAY 5303 & PAUL GOOSELL 6726  
 P 02 9660 3644  
 E arch@crawford.com.au  
 www.crawford.com.au

ISSUE	DATE	AMENDMENTS
05	19.10.08	DA Issue
04	19.08.21	Revised Section 96 Issue

CLIENT  
**RICHARD & NEROLI NAYLOR**  
 22 PALM BEACH ROAD, PALM BEACH

PROJECT  
**EXTENSION APPROVED GARAGE**  
 22 PALM BEACH ROAD, PALM BEACH


TITLE  
**SITE PLAN**

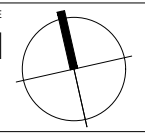


SCALE 1:200 @ A3  
 APPROVED: IMG  
 DRAWN: TG  
 CHECKED: TG  
 DATE: OCTOBER 2018  
 STATUS: DA

PROJECT NUMBER  
**15083**  
 DRAWING NUMBER  
**A100**

ISSUE  
**05**  

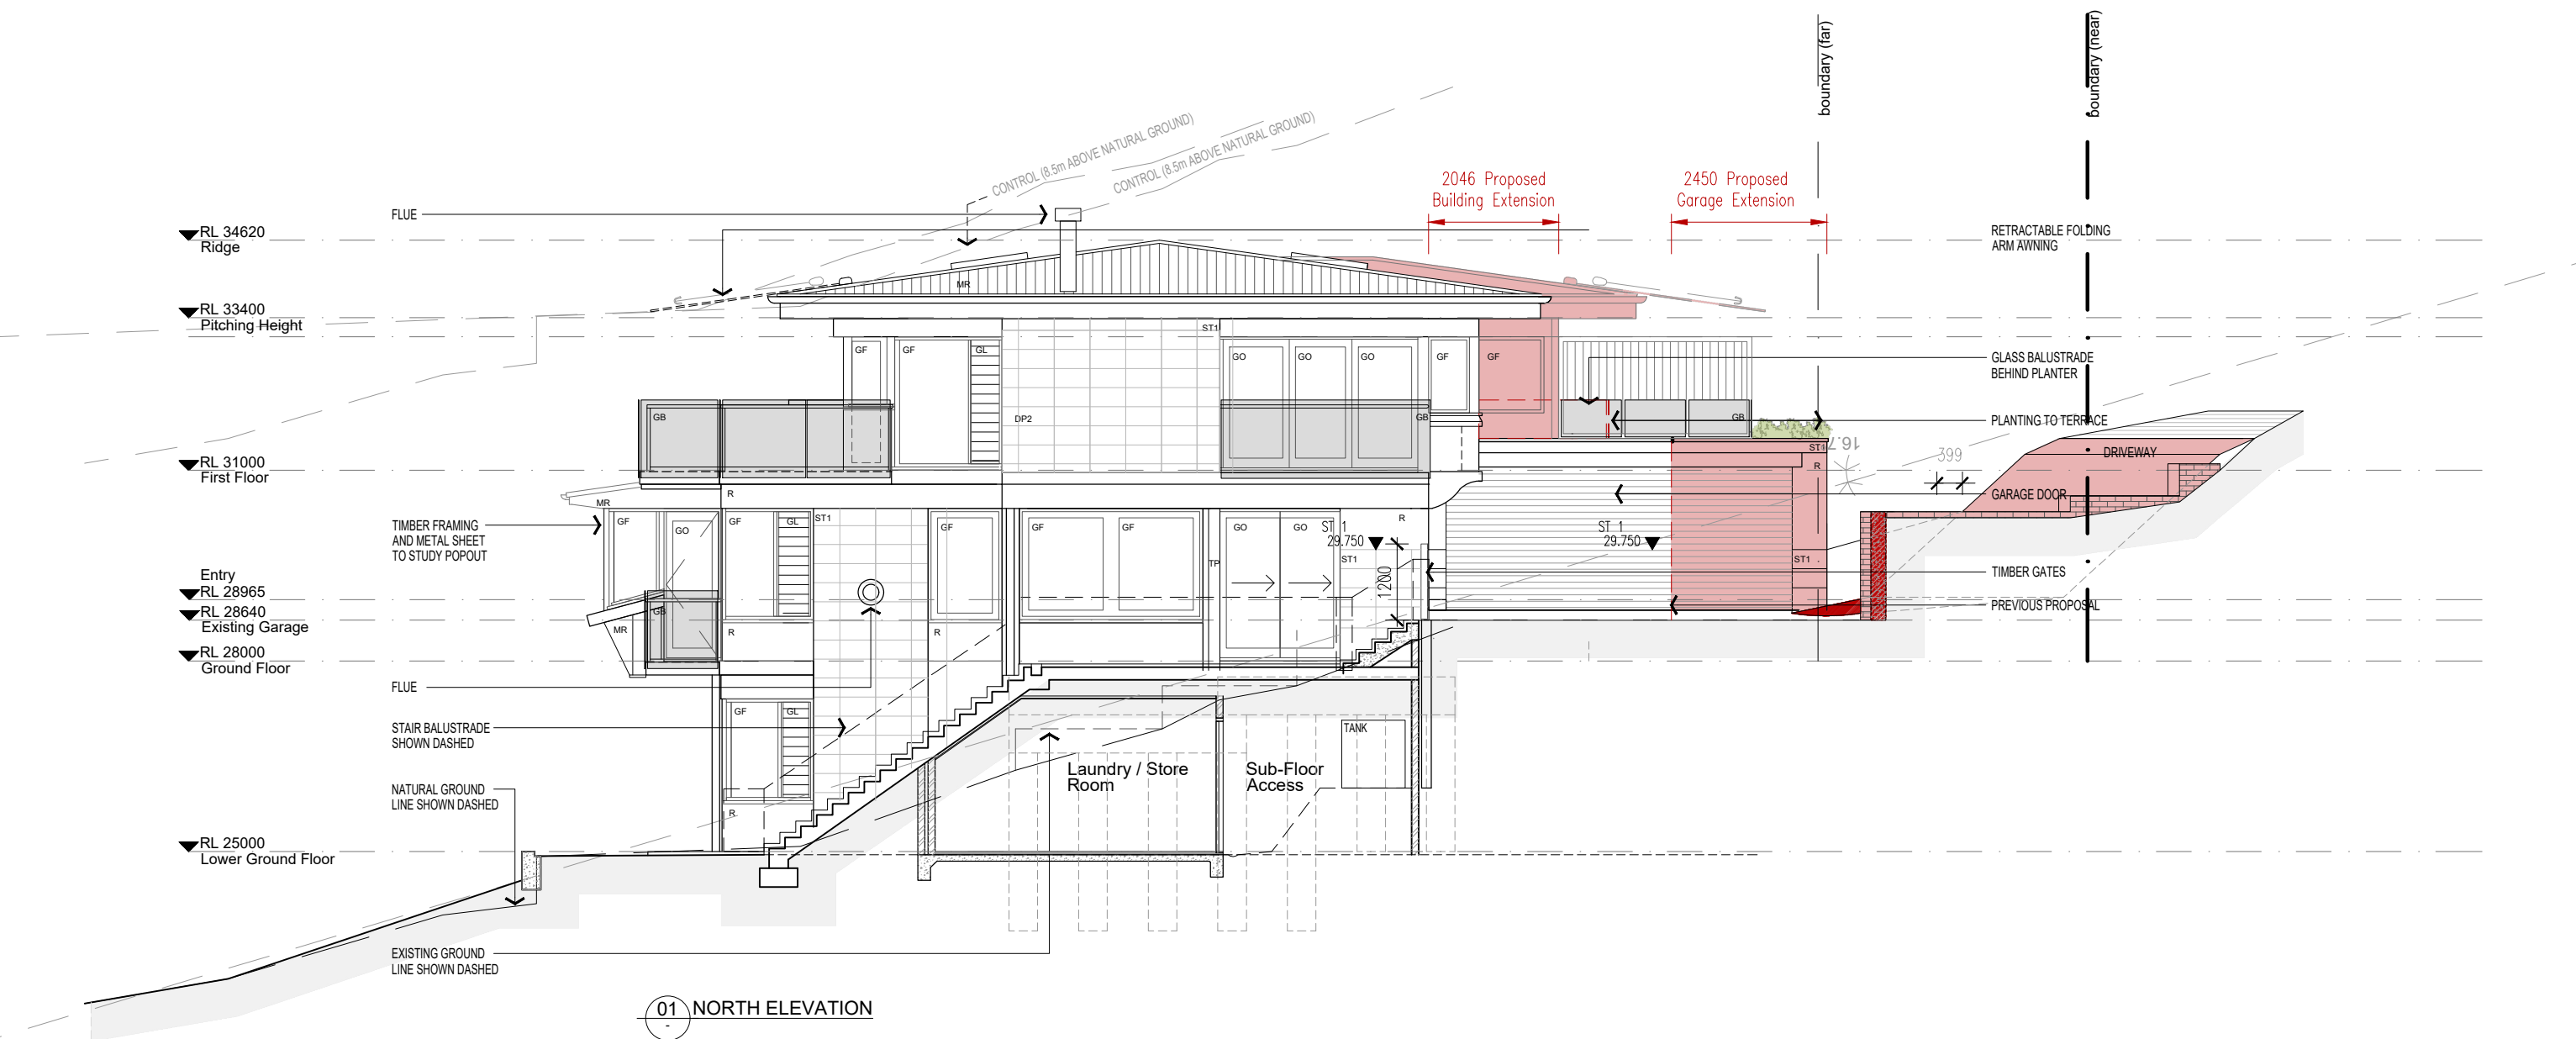



LEGEND  
 PROPOSED DA

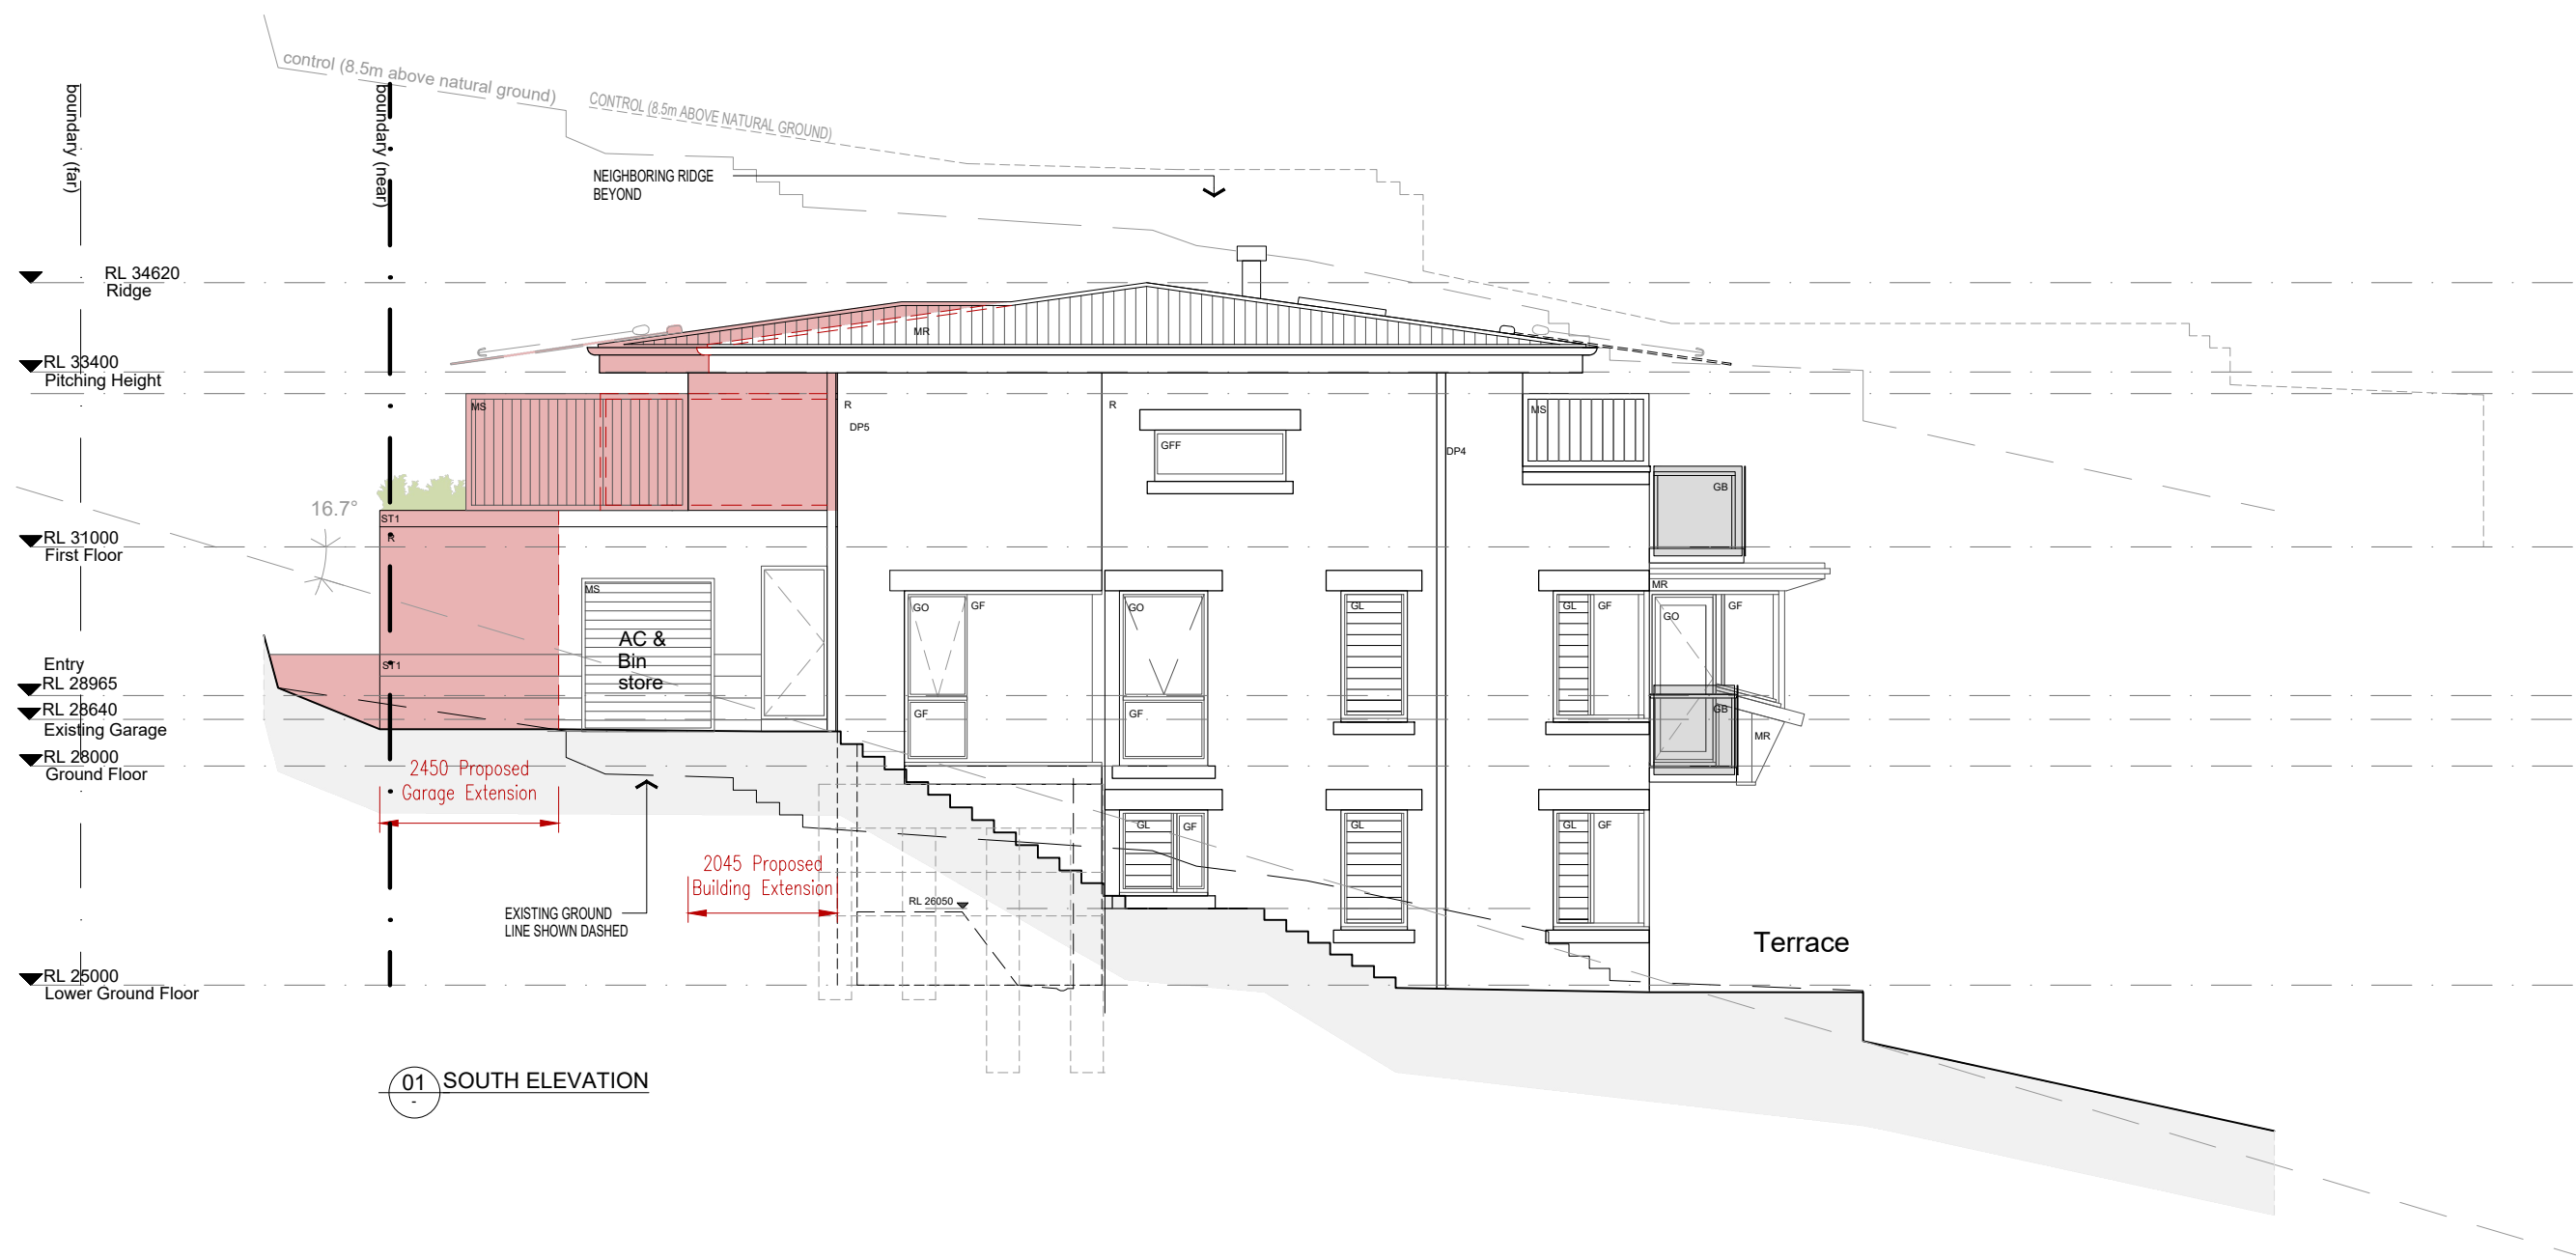

01 SOUTH ELEVATION

LEGEND  
 PROPOSED DA

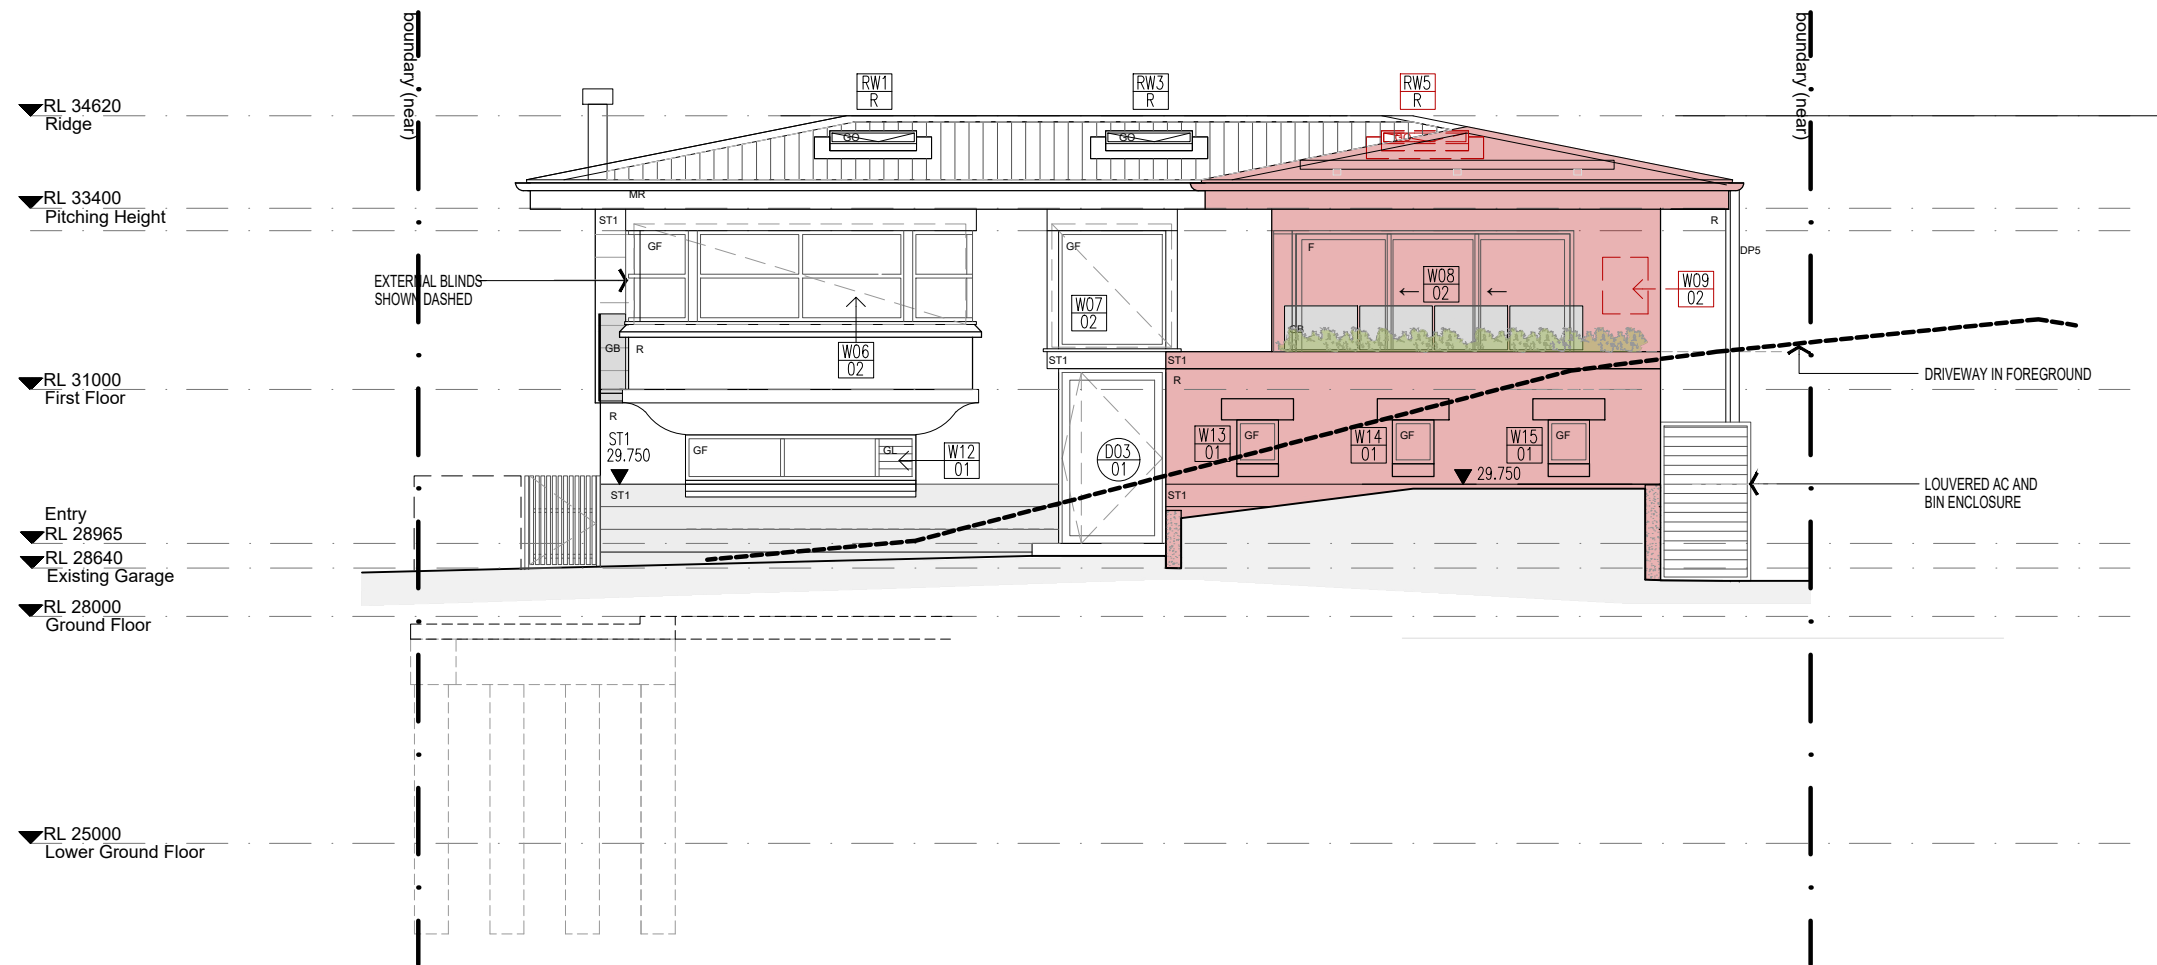

01 WEST ELEVATION  
SCALE 1:100 @ A3

LEGEND  
PROPOSED DA

ALL DIMENSIONS & LEVELS TO BE CHECKED ON SITE BY CONTRACTOR PRIOR TO CONSTRUCTION. ALL BOUNDARIES & CONTOURS SUBJECT TO SURVEY. ALL RIGHTS RESERVED. THIS DRAWING MAY NOT BE REPRODUCED OR TRANSMITTED, IN PART OR IN WHOLE WITHOUT THE PERMISSION OF CRAWFORD ARCHITECTS PTY LTD.  
THIS DRAWING IS NOT TO BE USED FOR CONSTRUCTION UNLESS APPROVED BY A DIRECTOR OF CRAWFORD ARCHITECTS PTY LTD.

©CRAWFORD ARCHITECTS PTY LTD 2017  
SUITE 3.01, LEVEL 3 80 MOUNT STREET  
NORTH SYDNEY, NSW 2060 AUSTRALIA  
ABN 56 120 779 106  
NOMINATED ARCHITECTS:  
TONY GRAY 5303 & PAUL GOOSELL 6726  
P 02 9560 3644  
E arch@crawford.com.au  
www.crawford.com.au

ISSUE	DATE	AMENDMENTS
05	19.10.08	DA Issue
04	19.08.21	Revised Section 96 Issue

CLIENT  
**RICHARD &  
NEROLI NAYLOR**

22 PALM BEACH ROAD, PALM BEACH

PROJECT  
**EXTENSION  
APPROVED GARAGE**

22 PALM BEACH ROAD, PALM BEACH

TITLE  
**WEST ELEVATION**

SCALE 1:100 @ A3

APPROVED -  
DRAWN MG  
CHECKED TG  
DATE OCTOBER 2018  
STATUS DA

PROJECT NUMBER  
**15083**

DRAWING NUMBER  
**A302**

ISSUE  
**05**

**crawford**  
architects