


NORTH ELEVATION

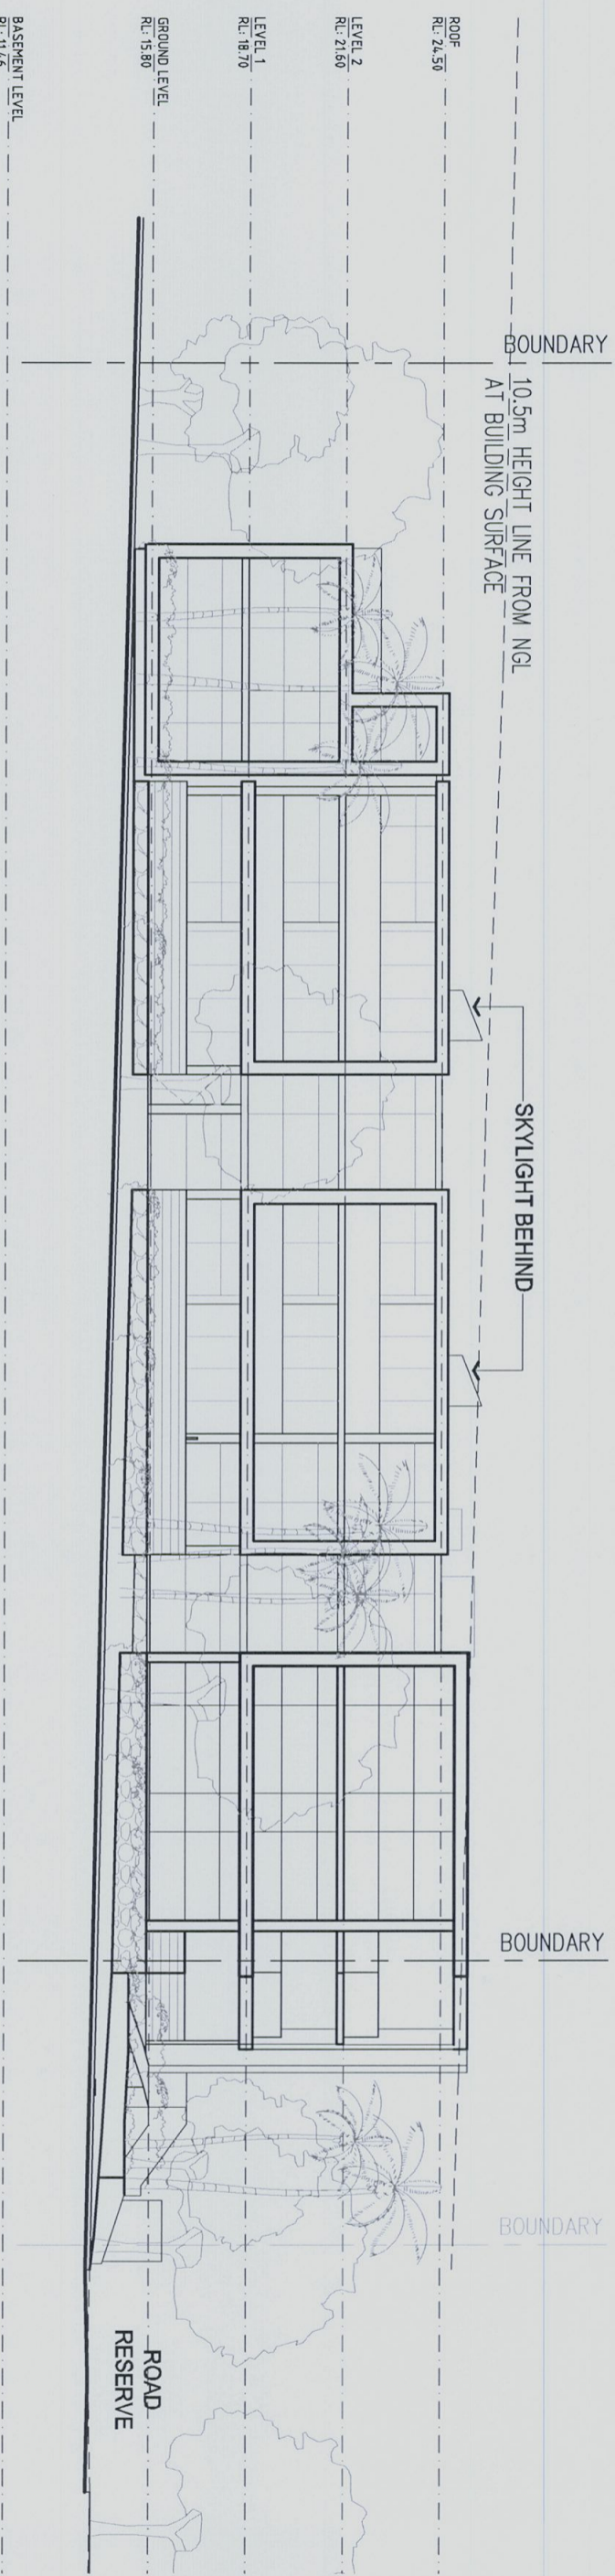

EAST ELEVATION

REV.	DESCRIPTION	DATE	REV.	DESCRIPTION	DATE
P1	DEVELOPMENT APPLICATION PROGRESS	21.04.14			
P2	DEVELOPMENT APPLICATION PROGRESS	02.04.14			
P3	DEVELOPMENT APPLICATION PROGRESS	13.04.14			
P4	DEVELOPMENT APPLICATION PROGRESS	16.04.14			

DRAGON EYE PROPERTIES LIMITED		STEPHEN BOWERS ARCHITECTS	
ABN 44 007 538 423 6 ORCHARD STREET WARRIEWOOD NSW 2102 P 02 8212 7703 M 0414 790 450 WWW.BOWERSARCHITECTS.COM		6 ORCHARD STREET WARRIEWOOD NSW 2102	
Drawing Title ELEVATIONS			
Scale	1:100(A1)-1:200(A3)	Date	05/11/2013
Drawn by	AW	Check by	SB
Drawing No.	DA-021	Revision	
Cad file path:			

● SOI MASTERPLAN
 This drawing is prepared by Stephen Bowers Architects in accordance with the provisions of the Building Act 1993 and the Building Regulation 2006. It is not to be used for any other purpose without the written consent of the architect. The architect is not responsible for the accuracy of any information provided by the client. Do not scale drawings. Report any discrepancies to the architect.