


EAST ELEVATION 1:100

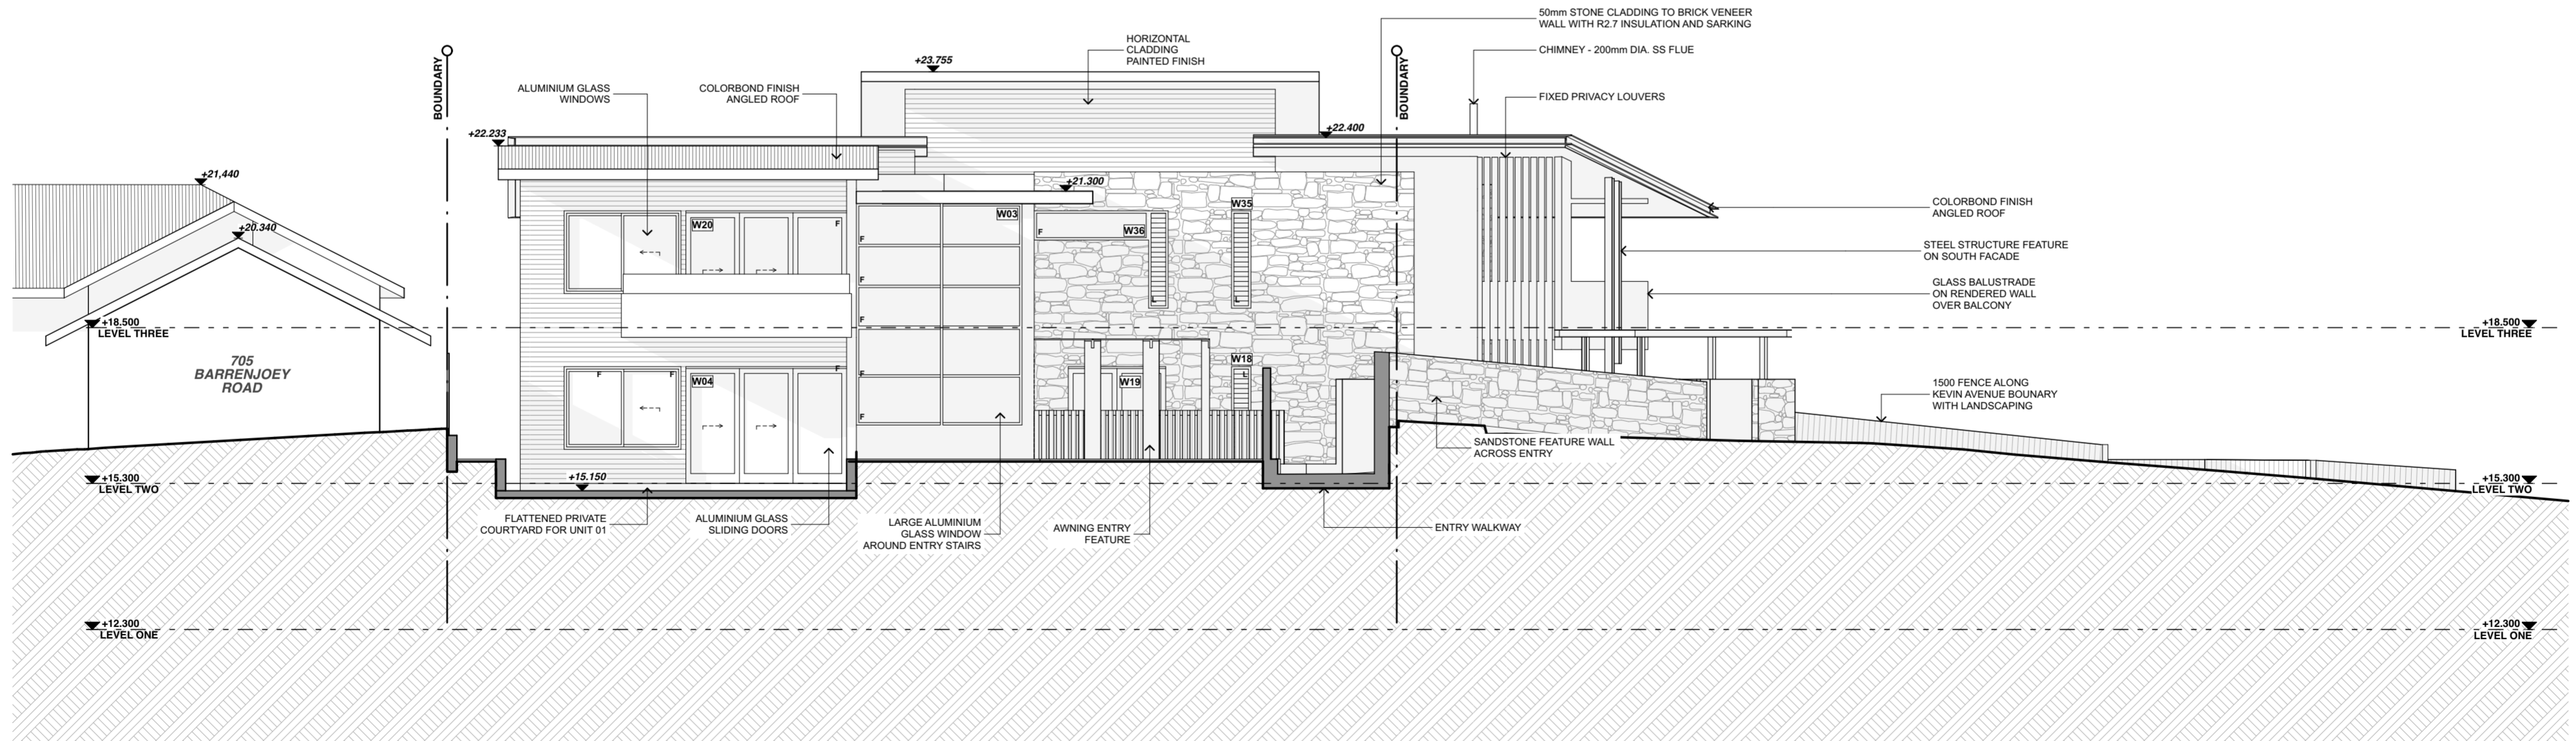

WEST ELEVATION 1:100

Plot Date: 26/3/18

Date :	Issue :	Description :	Date :	Issue :	Description :
09/11/17	A	DA ISSUE			
23/03/18	B	FLOOR LEVEL CHANGED			

The builder shall check and verify all dimensions and verify all errors and omissions to the Architect. Do not scale the drawings. Drawings shall not be used for construction purposes until issued by the Architect for construction.



GARTNER TROVATO
ARCHITECTS

A 47/90 MONA VALE ROAD
PO BOX 1122
MONA VALE, NSW 2103
P 1612 9979 4411
F 1612 9979 4422
GTA@G-T.COM.AU

Project : House 701-703/ Lot 1 & 2
Barrenjoey Road, Avalon Beach 2107
Client : Bildam
Drawing : **Development Application**
EAST & WEST ELEVATIONS

Drawn/Designed : SG/BG Date : NOV 2017
Project Number : 1715 Scale : 1:100 @ (A2)
Drawing No. : **A.06** Issue : **B**