



1 SITE PLAN np
A105 1 : 150


2 WEST
A105 1 : 100

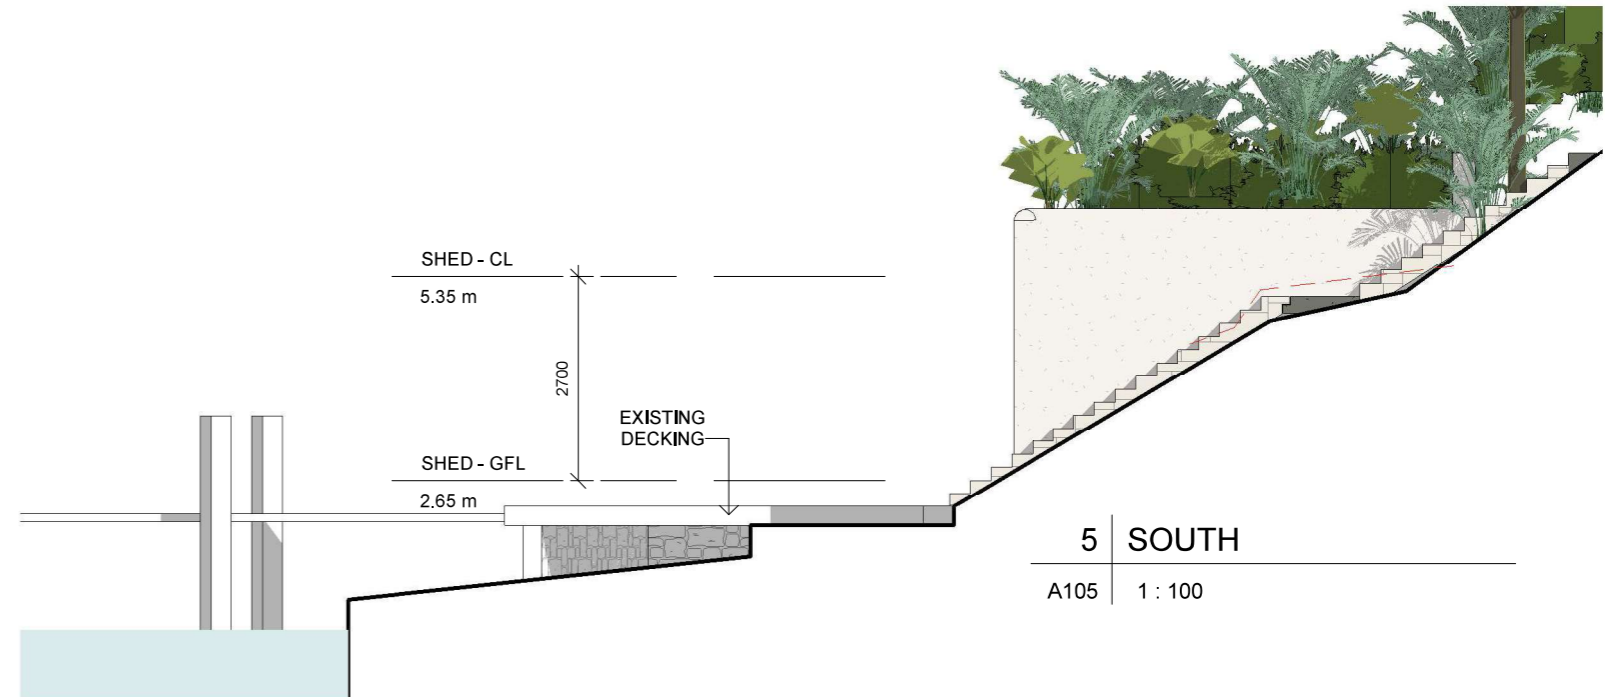

5 SOUTH
A105 1 : 100

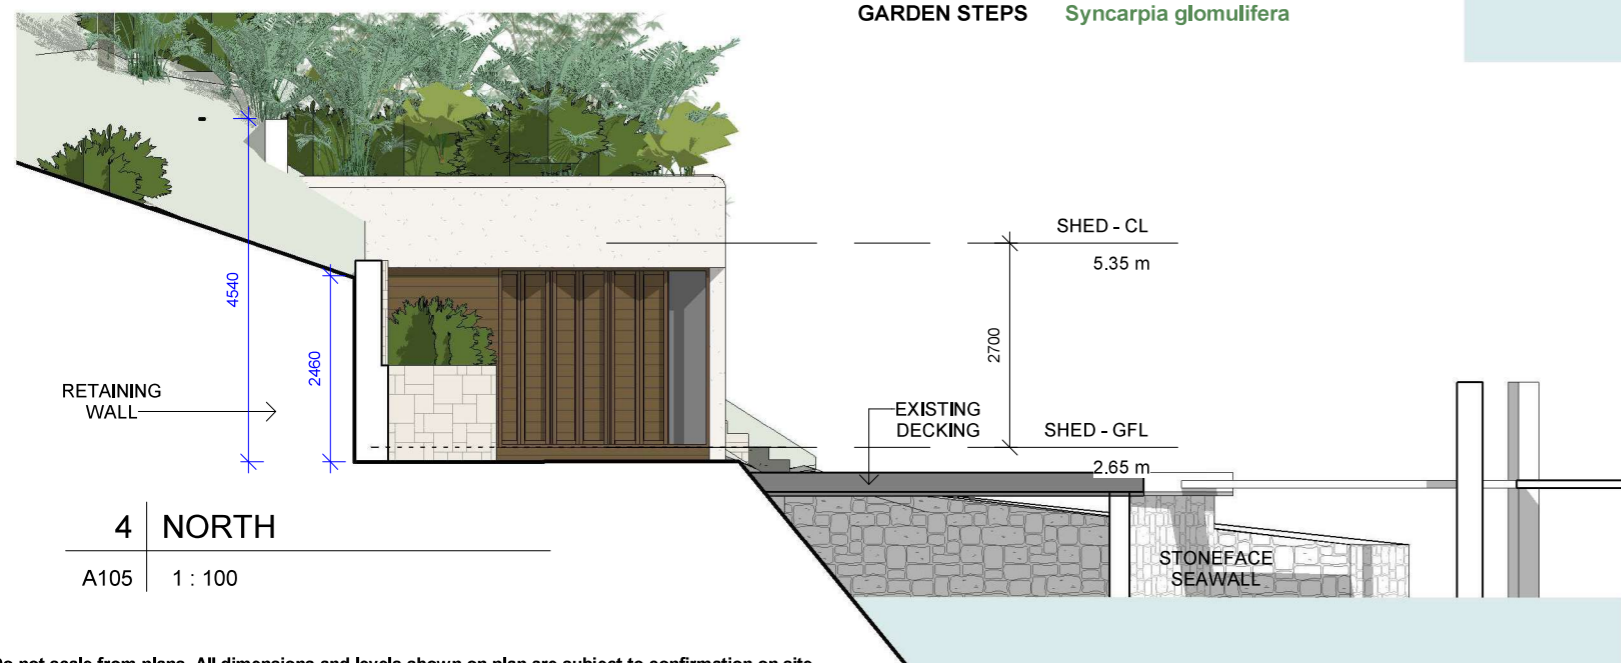

4 NORTH
A105 1 : 100

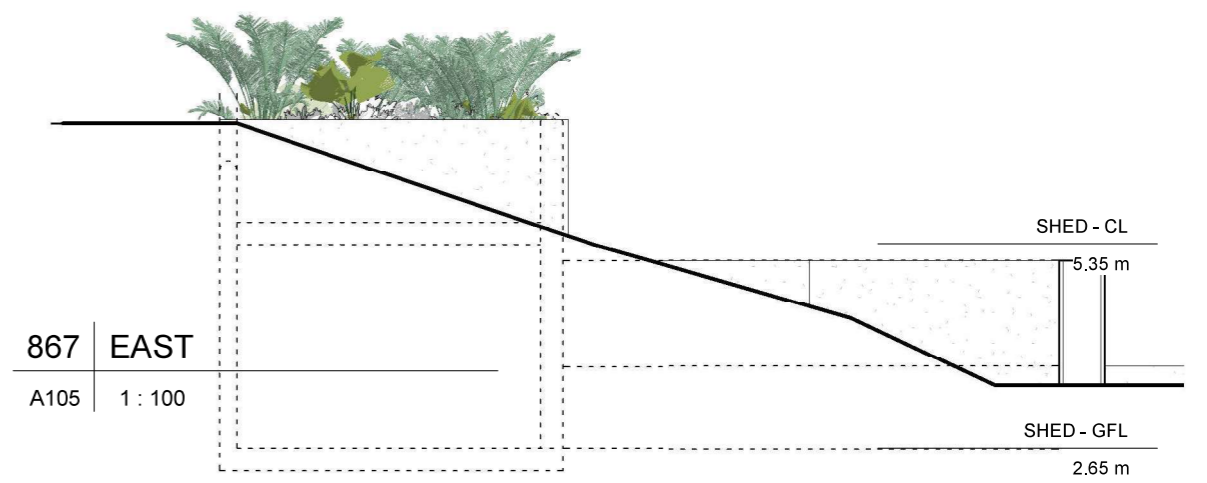

867 EAST
A105 1 : 100

Do not scale from plans. All dimensions and levels shown on plan are subject to confirmation on site.

REV	DATE	DESCRIPTION	DRWN	CHKD
	31.01.2019	PRELIMINARY PLANS	MW	
6	12.06.2019	PRELIMINARY PLANS_REV	MW	
	28.08.2019	DA	MW	

BLUE SKY
BUILDING DESIGNS

PO BOX 167
Newport 2106

Mobile: 0 414 310 171
E: info@bsbd.com.au

www.blueskybuildingdesigns.com.au

PROJECT TITLE: BOATSHED PROPOSAL
PROJECT NO.: 2018074
AT: 967 BARRENJOEY RD, PALM BEACH
FOR: Stephen Girdis

SHEET TITLE: NOTIFICATION PLAN
SHEET NO: A105
SCALE A3: As indicated