



IDALINE STREET

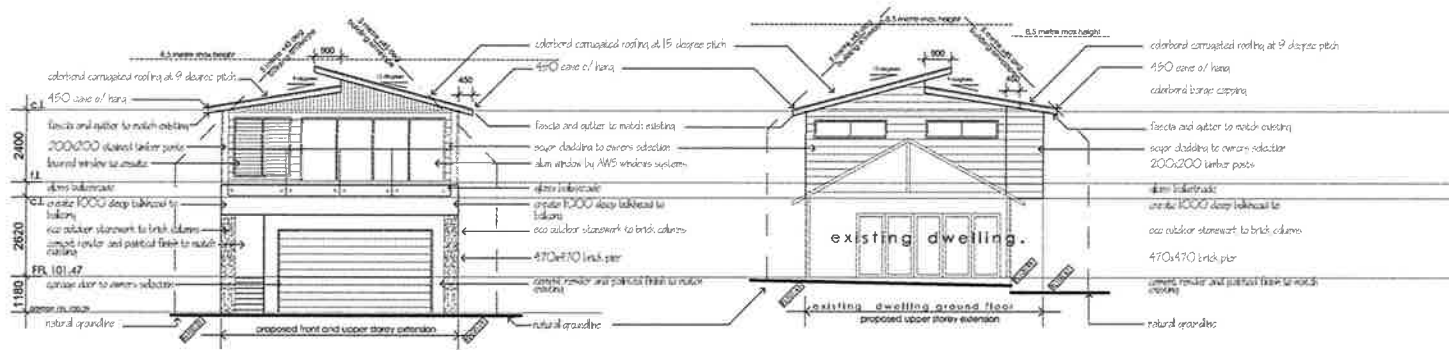

east elevation. (scale 1:100)

west elevation.

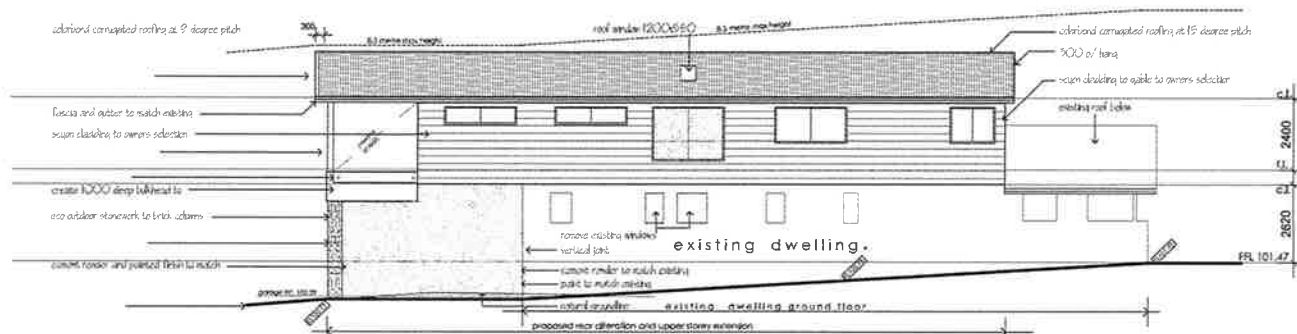

north elevation.

