


PLAN TITLE: 23-27 WARRIEWOOD ROAD, WARRIEWOOD NSW 2102  
DRAWING NO: DA-011



PROJECT  
WARRIEWOOD AGED CARE  
ADDRESS  
23-27 WARRIEWOOD ROAD, WARRIEWOOD NSW 2102  
DRAWING TITLE  
EXISTING SITE PLAN  
CLIENT  
ARCARE

NORTH  
PROJECT No.  
1510120  
PROJECT DATE  
JANUARY 2016  
SCALE (@A1) DRAWING No. REV  
1:400 DA-011 L  
DATE  
11/05/17

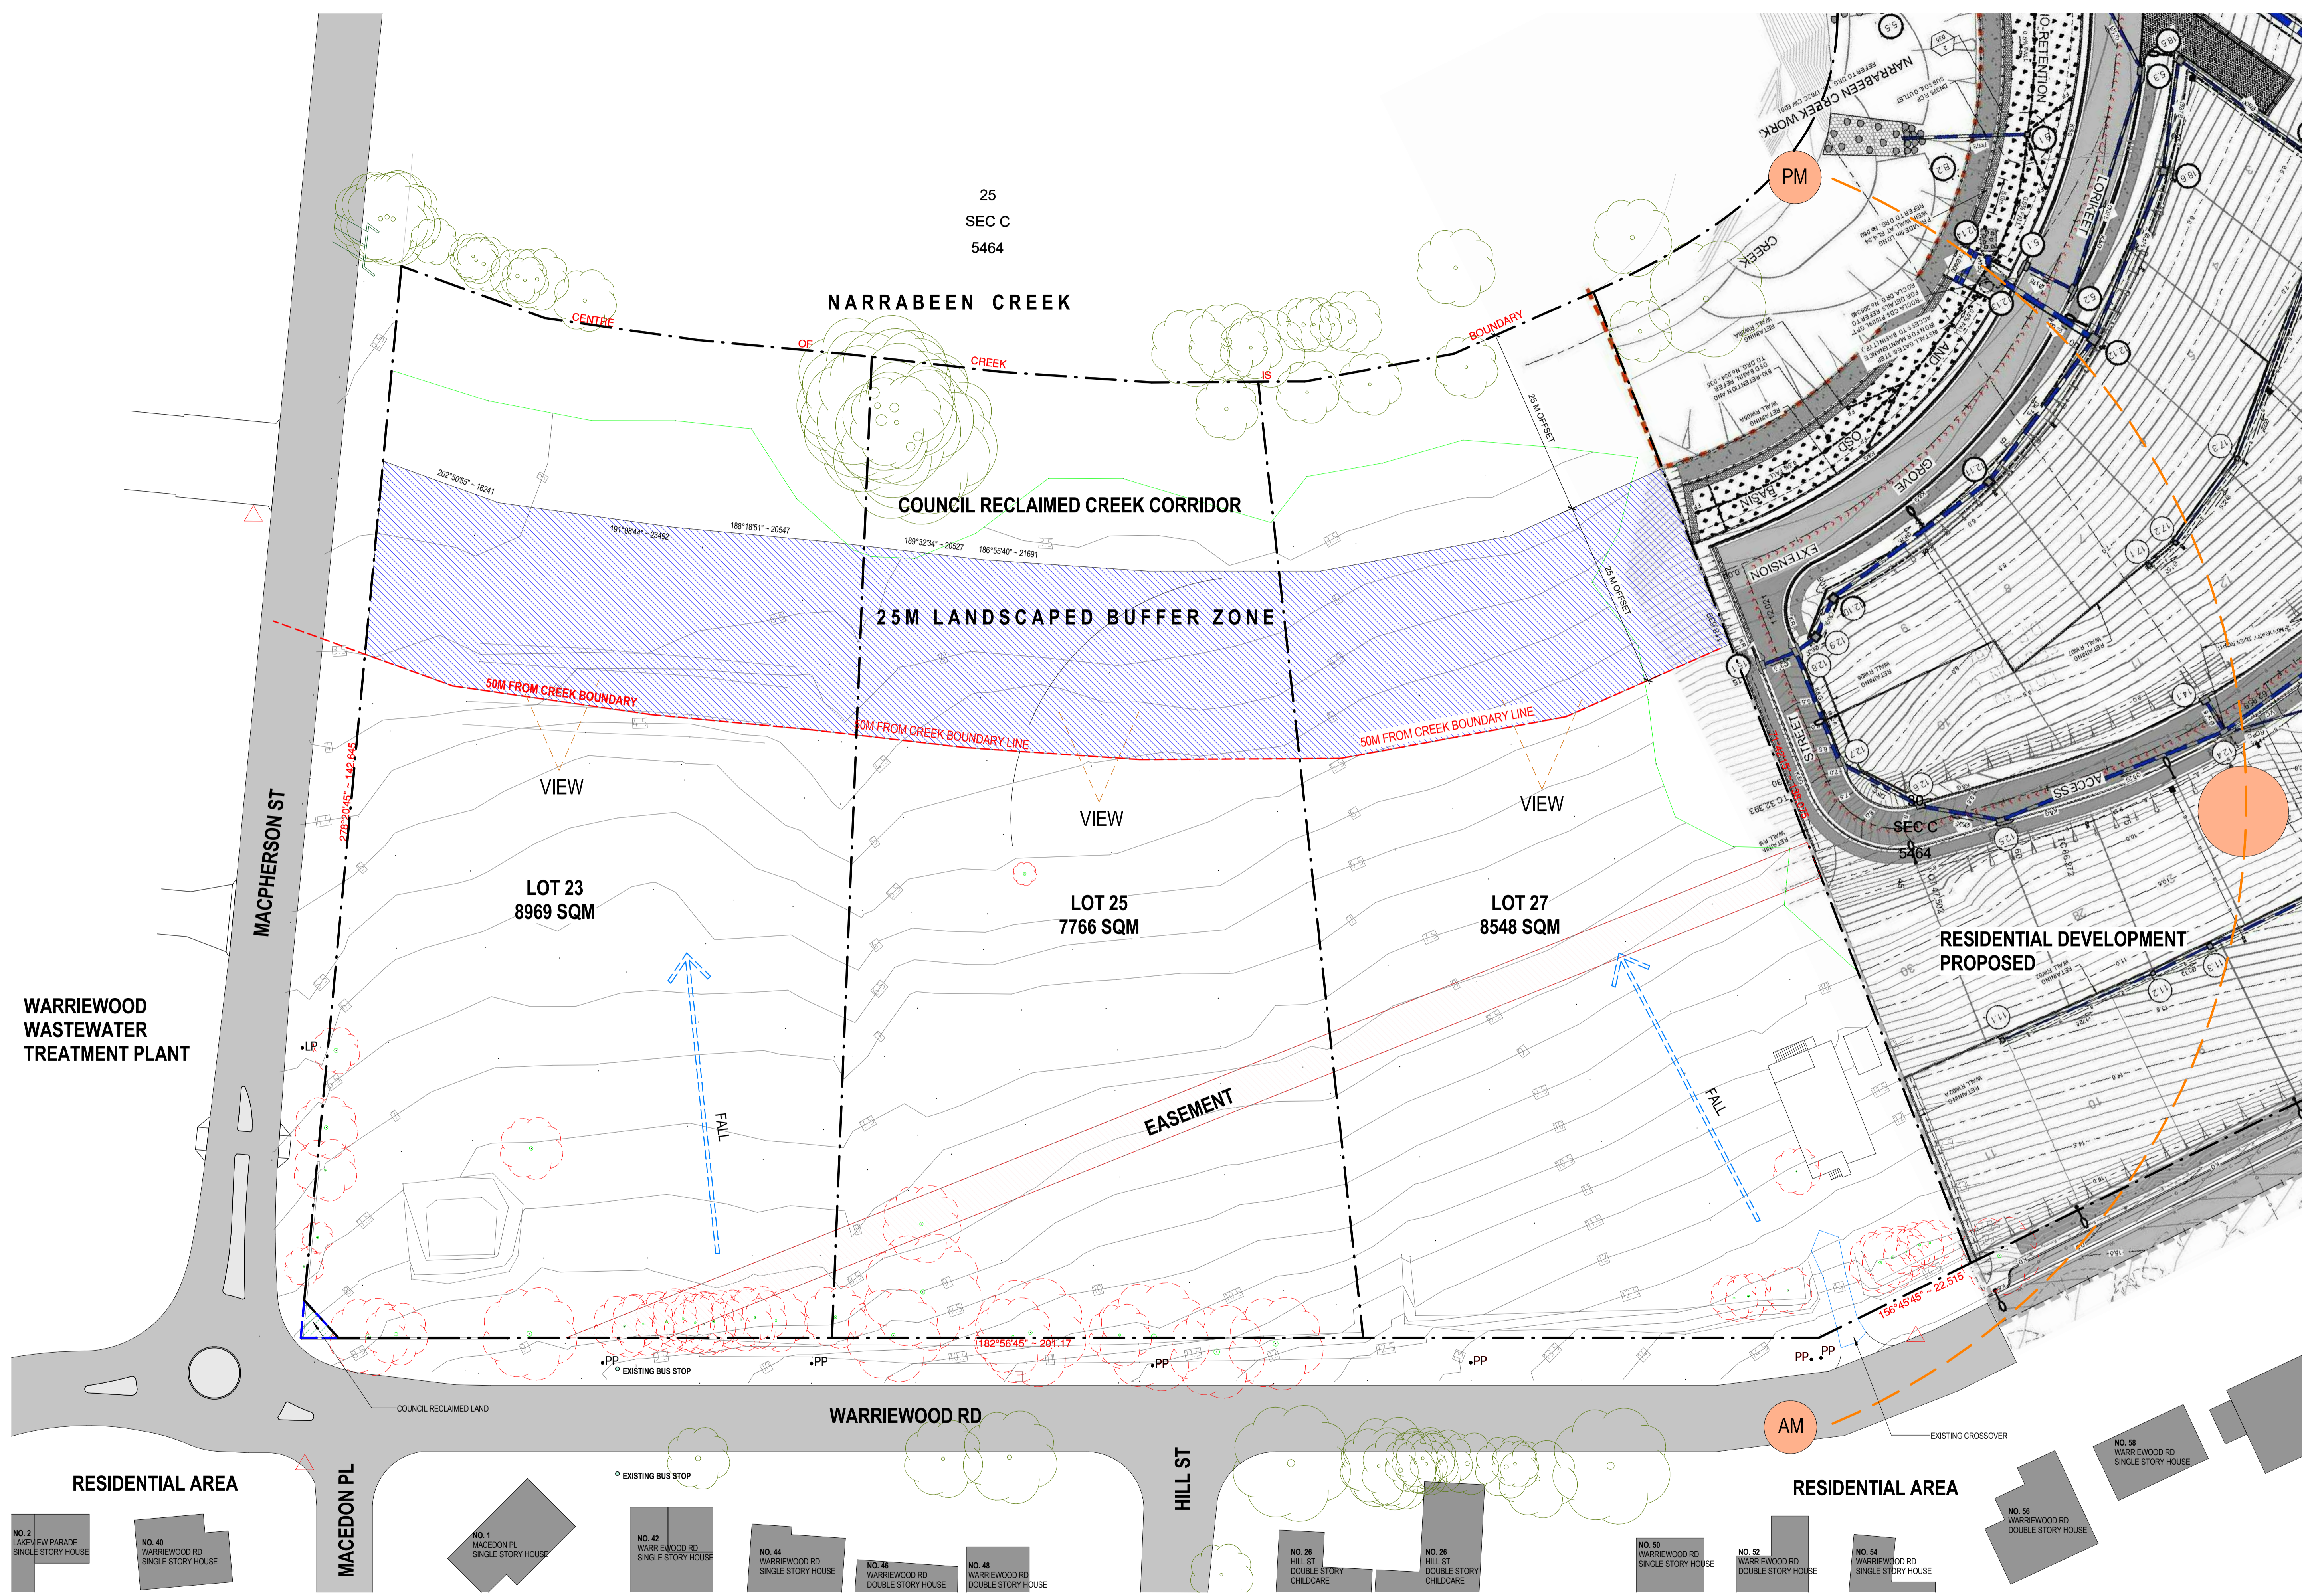