




UNIT CLUSTER - 25

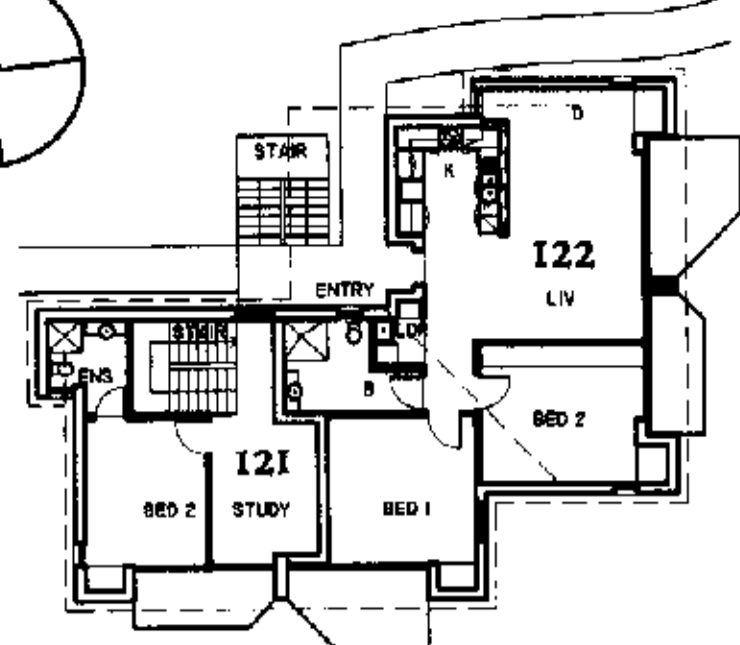


FIRST FLOOR PLAN
UNIT CLUSTER - 25

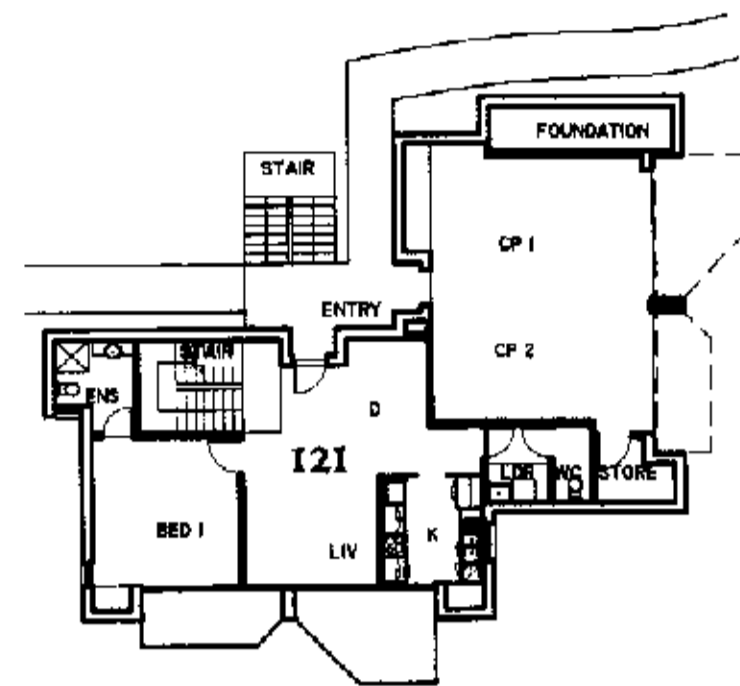


GROUND FLOOR PLAN
UNIT CLUSTER - 25

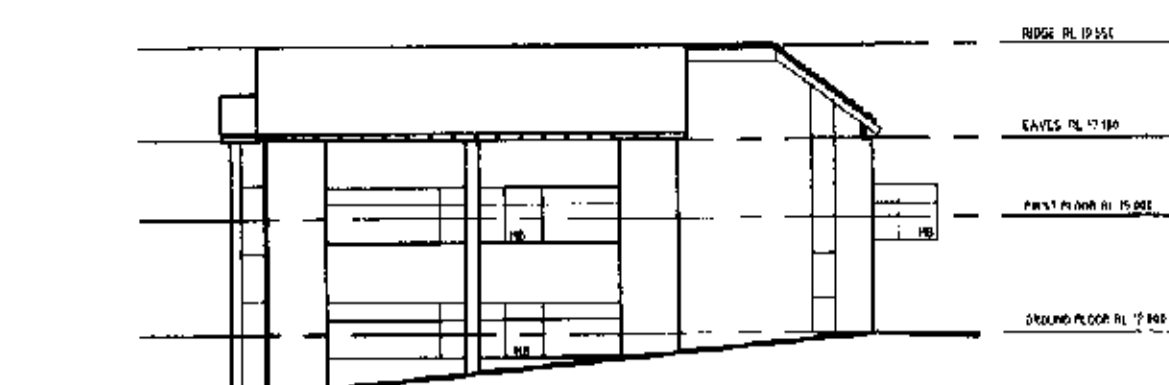


SOUTH ELEVATION
UNIT CLUSTER - 25

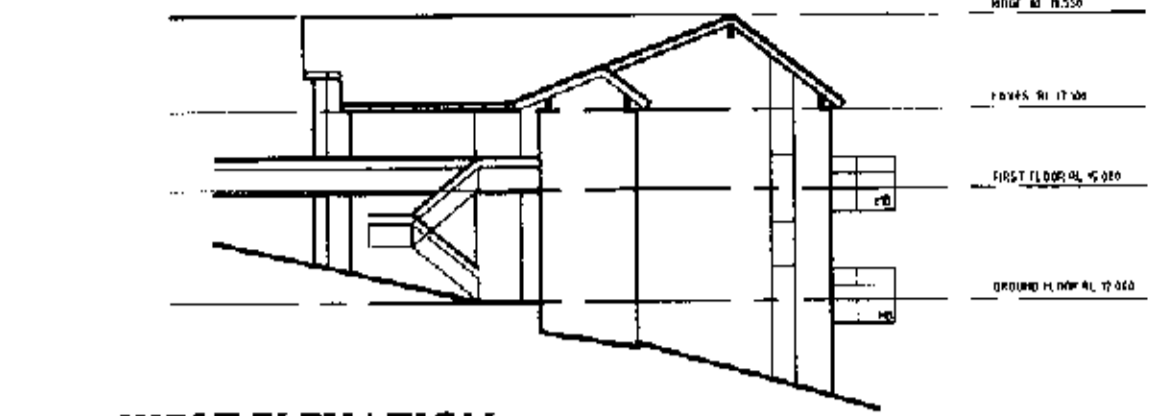


WEST ELEVATION
UNIT CLUSTER - 25

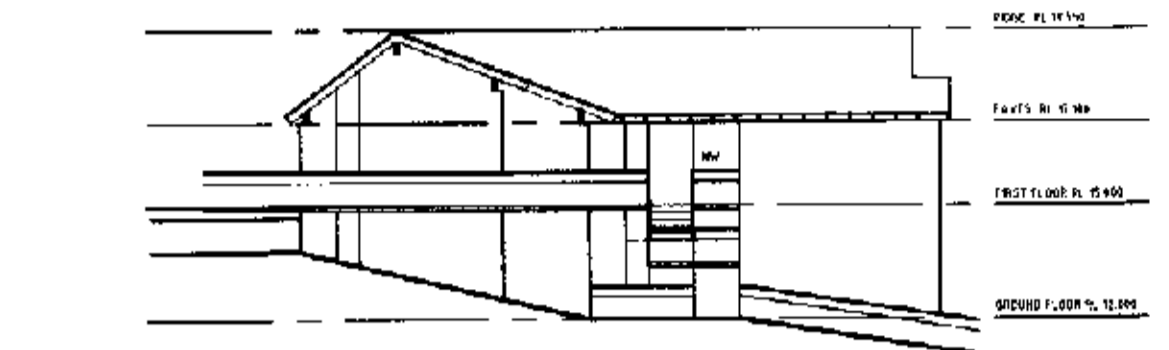


NORTH ELEVATION
UNIT CLUSTER - 25

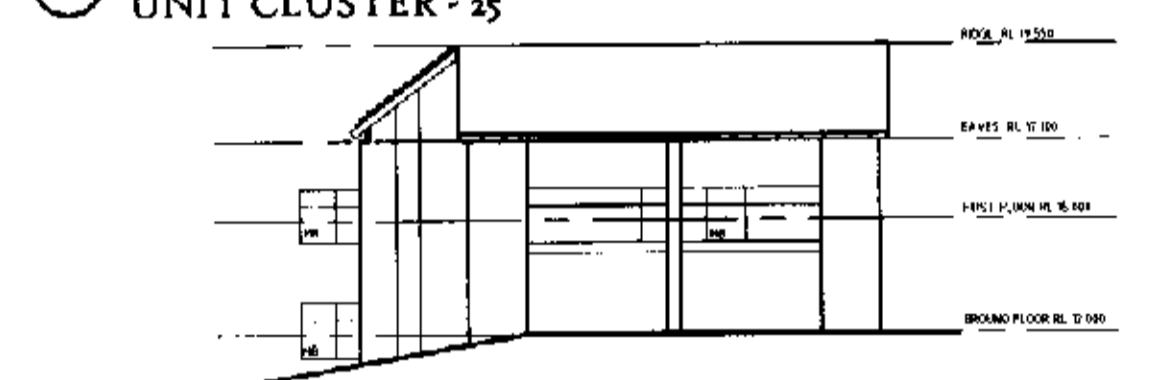


EAST ELEVATION
UNIT CLUSTER - 25

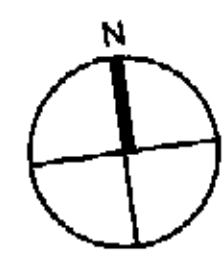


UNIT CLUSTER - 27

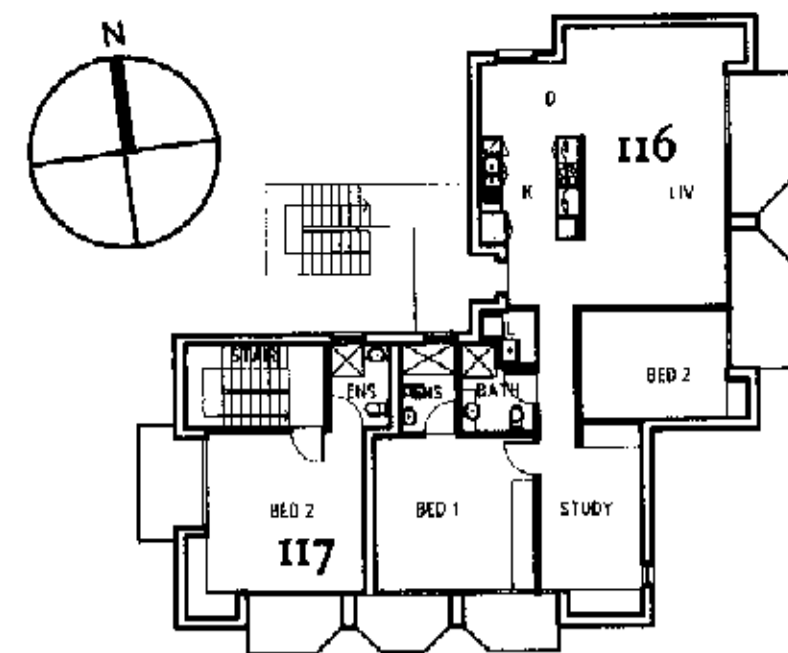

FIRST FLOOR PLAN
UNIT CLUSTER - 27

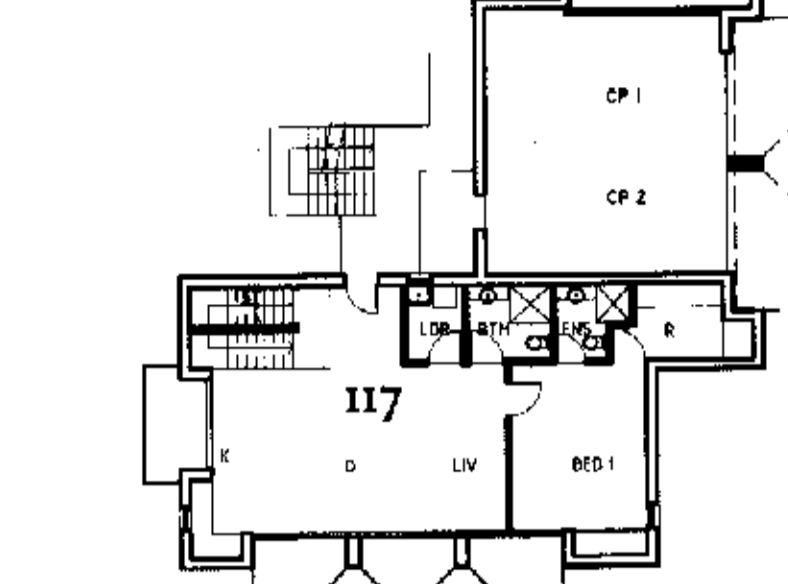


GROUND FLOOR PLAN
UNIT CLUSTER - 27

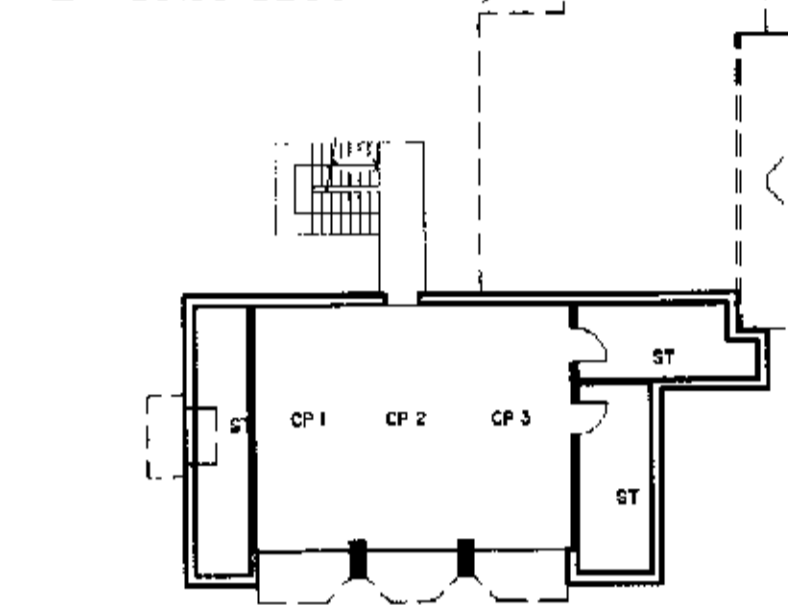


LOWER GROUND FLOOR PLAN
UNIT CLUSTER - 27


SOUTH ELEVATION
UNIT CLUSTER - 27

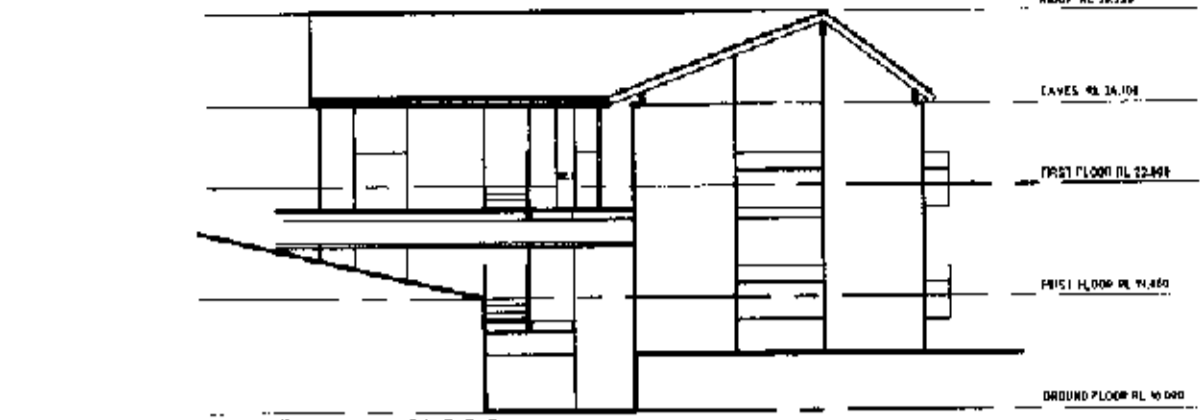


WEST ELEVATION
UNIT CLUSTER - 27

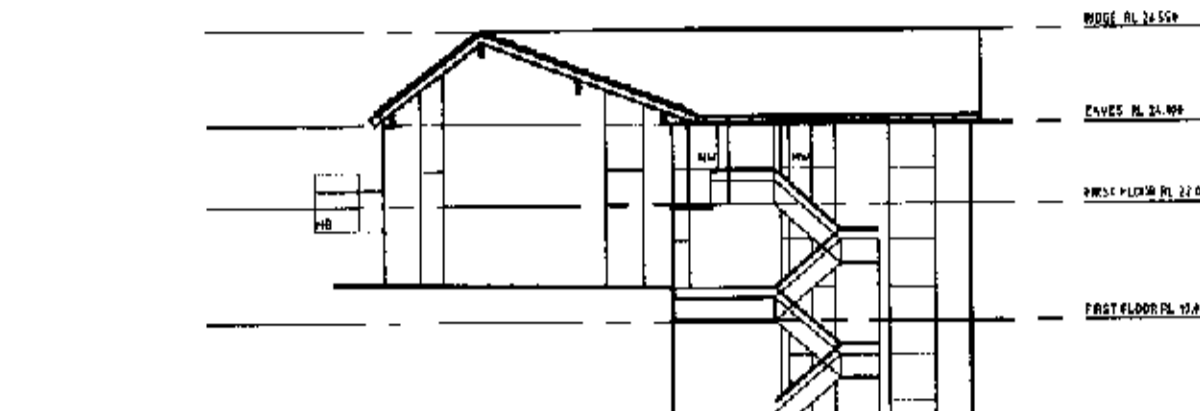


NORTH ELEVATION
UNIT CLUSTER - 27

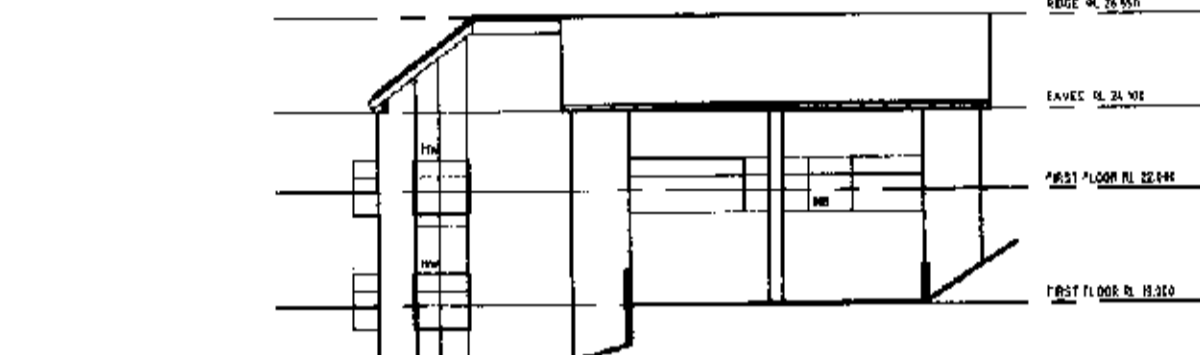


EAST ELEVATION
UNIT CLUSTER - 27

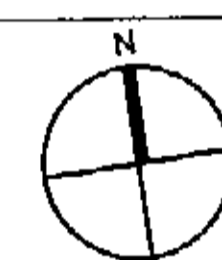

UNIT CLUSTER - 28

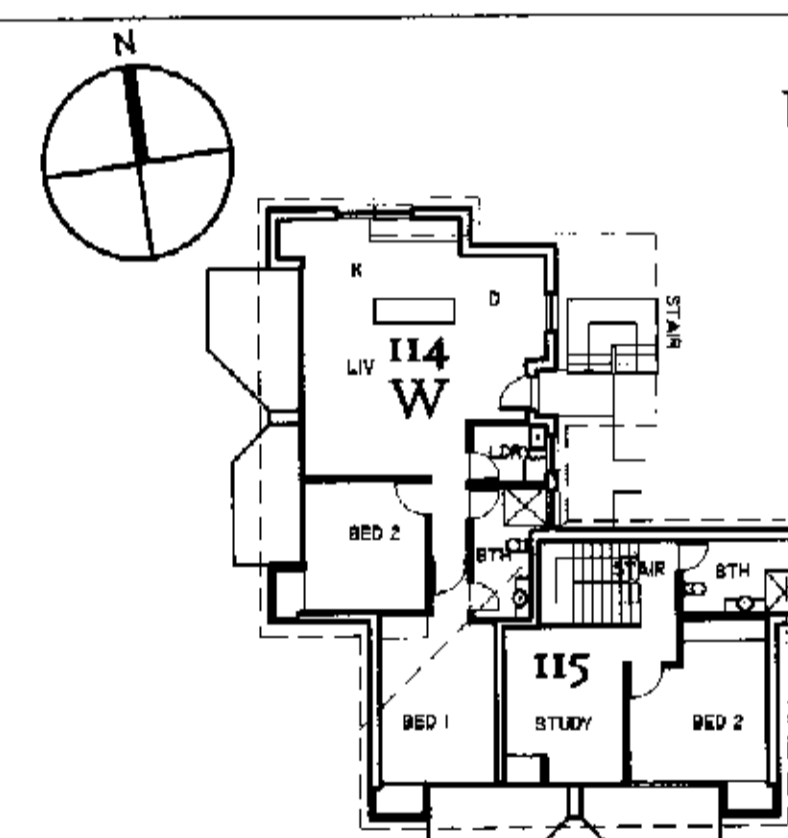


FIRST FLOOR PLAN
UNIT CLUSTER - 28

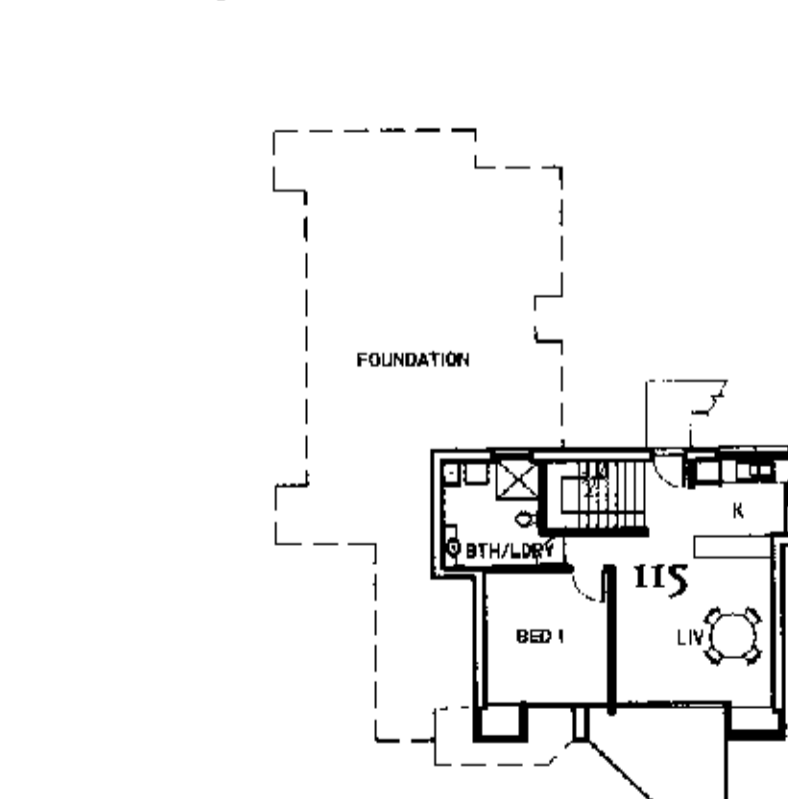


GROUND FLOOR PLAN
UNIT CLUSTER - 28


SOUTH ELEVATION
UNIT CLUSTER - 28

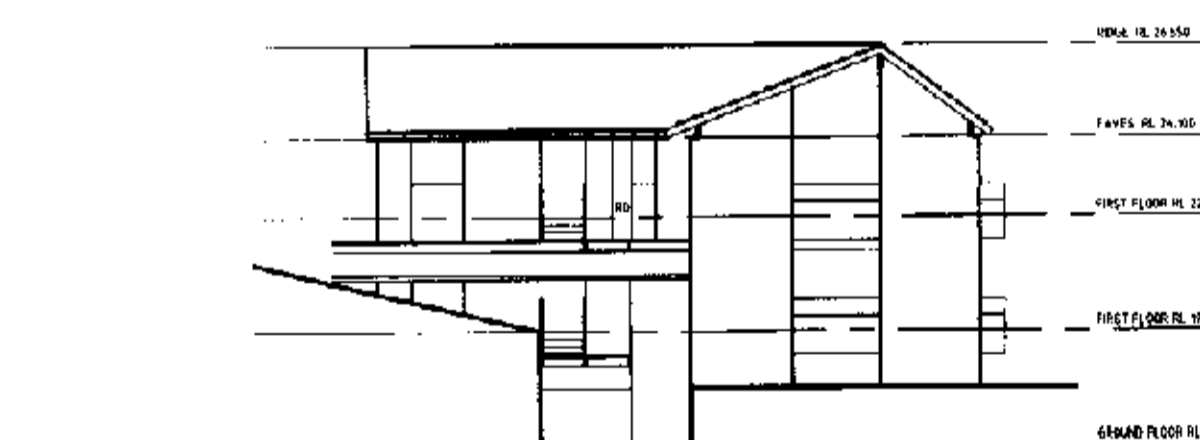

EAST ELEVATION
UNIT CLUSTER - 28

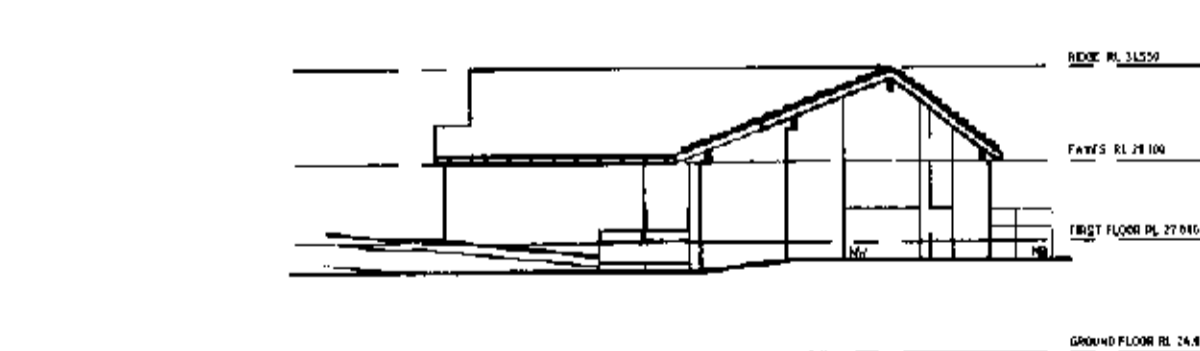


WEST ELEVATION
UNIT CLUSTER - 28

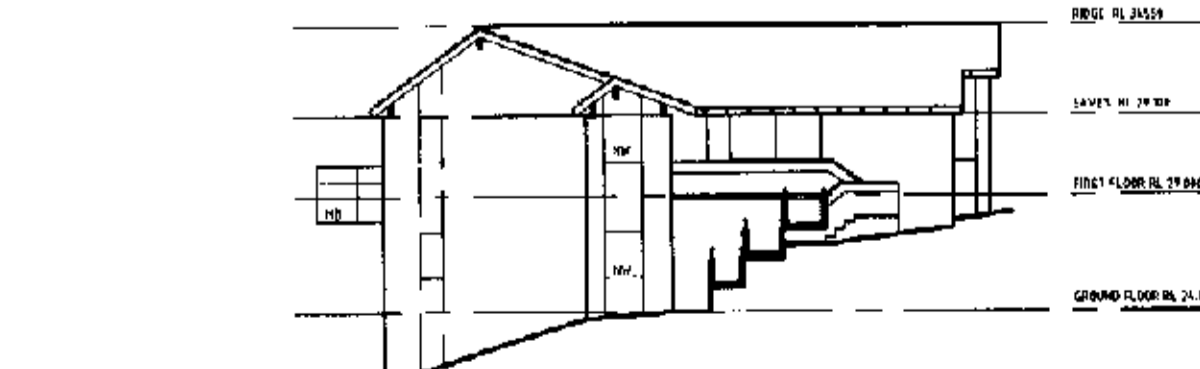


NORTH ELEVATION
UNIT CLUSTER - 28




UNIT CLUSTER - 26

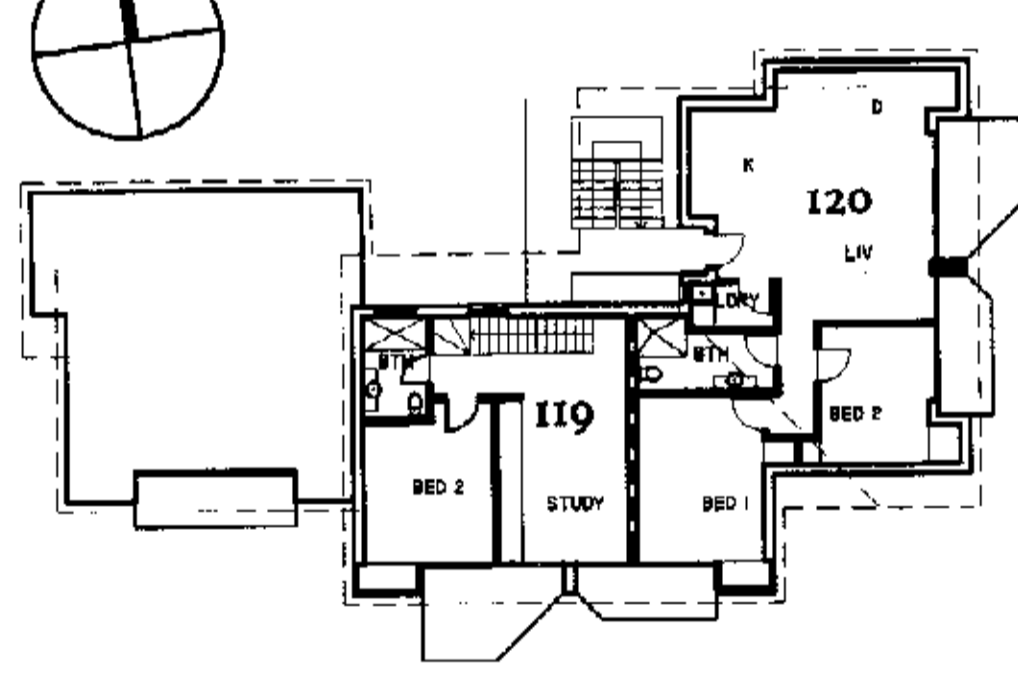


FIRST FLOOR PLAN
UNIT CLUSTER - 26

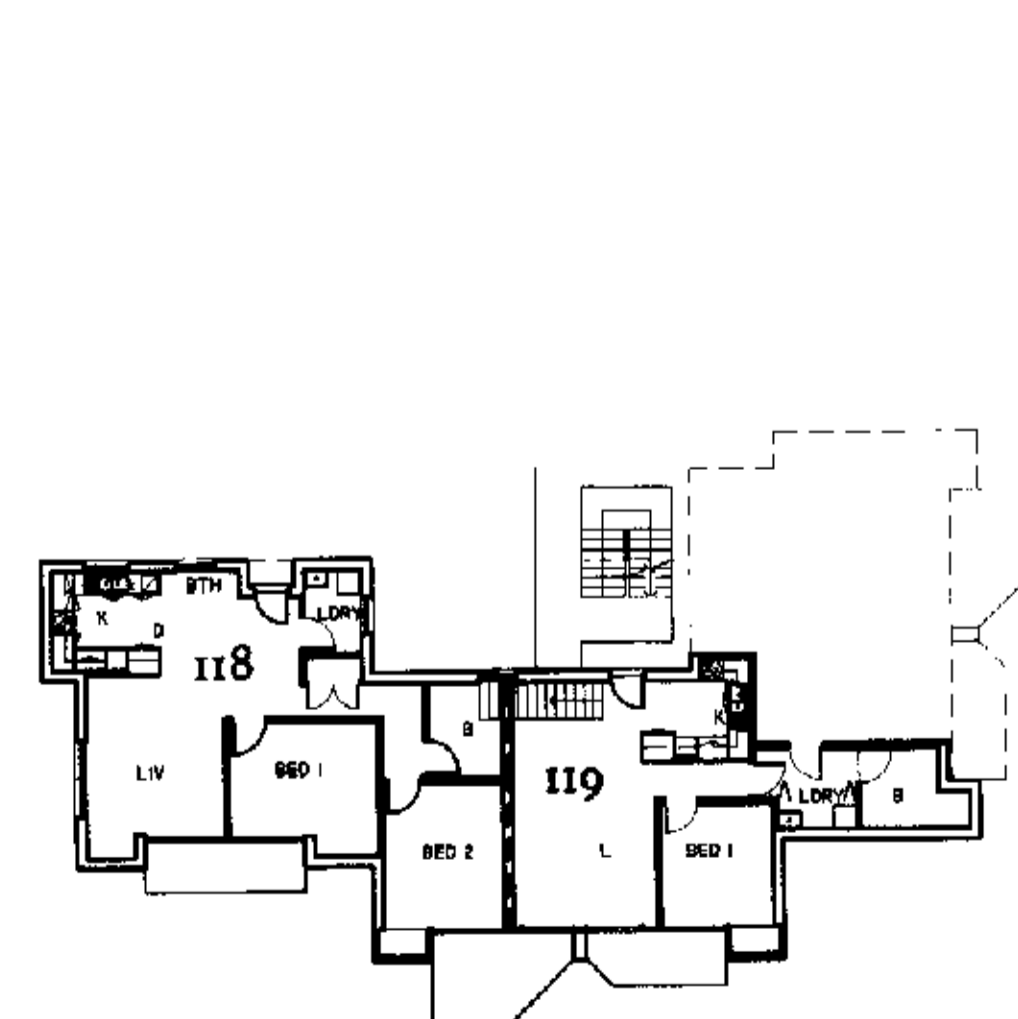


GROUND FLOOR PLAN
UNIT CLUSTER - 26

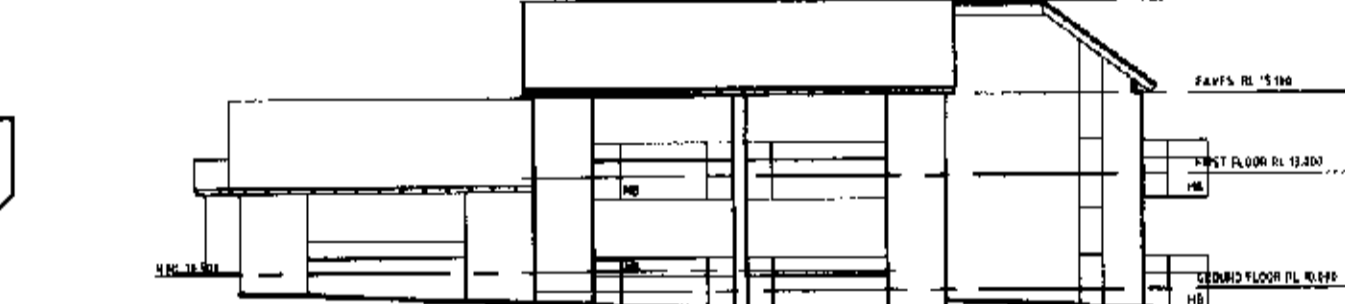


SOUTH ELEVATION
UNIT CLUSTER - 26

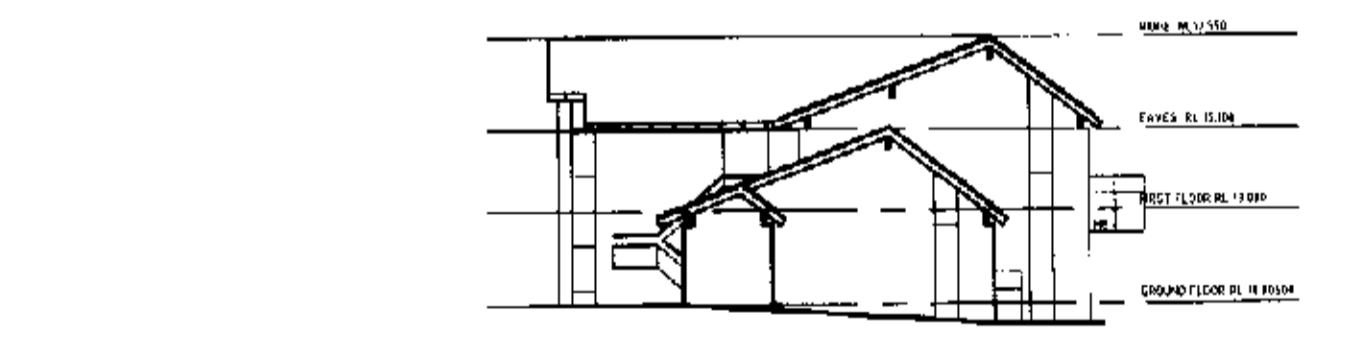

WEST ELEVATION
UNIT CLUSTER - 26

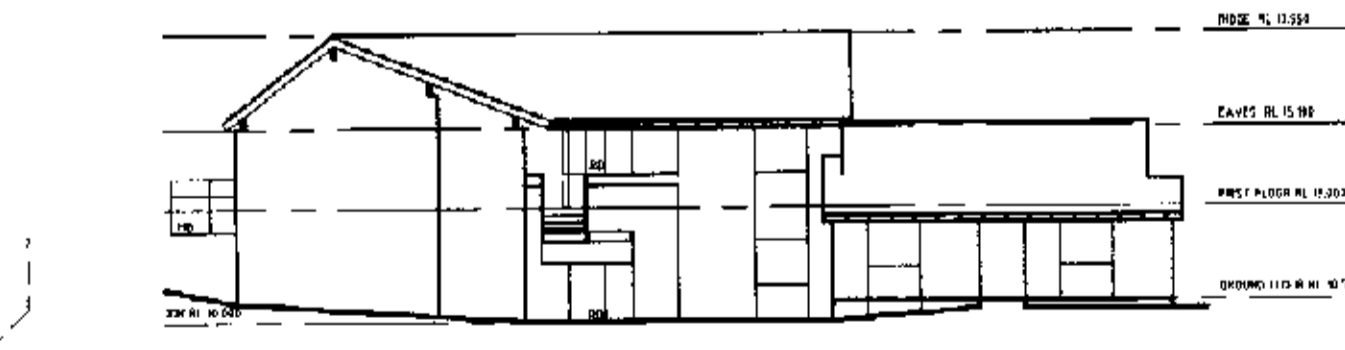

NORTH ELEVATION
UNIT CLUSTER - 26

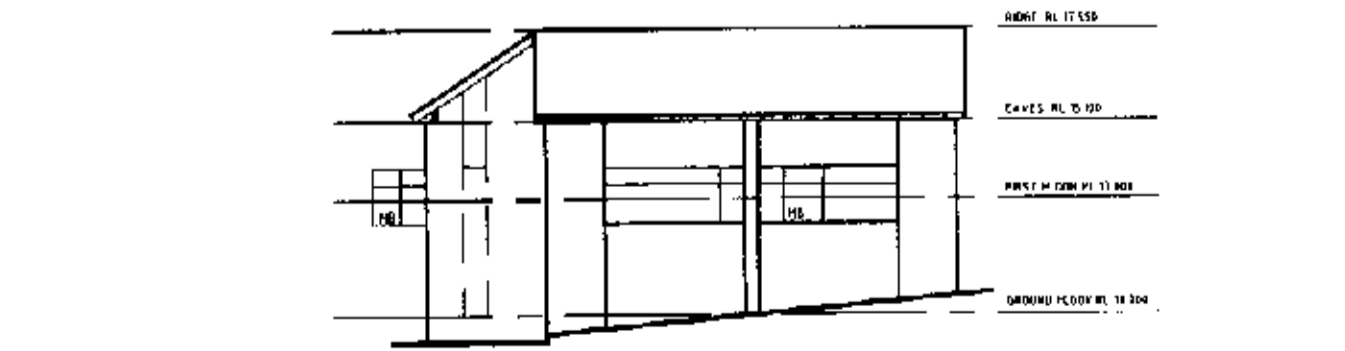

EAST ELEVATION
UNIT CLUSTER - 26

© SD MASTERPLAN

This drawing is protected by copyright. Reproduction or publication of the whole or part of the drawing without a license of the owner of the copyright is an infringement of copyright. Do not scale drawings. Verify all dimensions on site. Report any discrepancies in documents to the Architect.

INTERNAL CONFIGURATION	
UC - 25	GROUND FLOOR DOUBLE GARAGE PLUS LOWER FLOOR OF TWO (2) STOREY UNIT FIRST FLOOR ONE (1) SINGLE LEVEL UNIT PLUS UPPER FLOOR OF TWO (2) STOREY UNIT
UC - 26	GROUND FLOOR TWO SINGLE LEVEL UNITS PLUS LOWER FLOOR OF TWO (2) STOREY UNIT FIRST FLOOR ONE (1) SINGLE LEVEL UNIT PLUS UPPER FLOOR OF TWO (2) STOREY UNIT
UC - 27	LOWER GROUND FLOOR TRIPLE GARAGE PLUS FOUNDATION SPACE GROUND FLOOR DOUBLE GARAGE PLUS LOWER FLOOR OF TWO (2) STOREY UNIT FIRST FLOOR ONE (1) SINGLE LEVEL UNIT PLUS UPPER FLOOR OF TWO (2) STOREY UNIT
UC - 28	GROUND FLOOR LOWER FLOOR OF TWO (2) STOREY UNIT PLUS FOUNDATION SPACE FIRST FLOOR ONE (1) SINGLE LEVEL UNIT PLUS UPPER FLOOR OF TWO (2) STOREY UNIT

REVISION	DESCRIPTION	DATE
C	BUILDING NAME CHANGED	18.04.03
B	DWG No. / UNITS No. ADDED	09.04.03
A	ISSUED FOR INFORMATION	28.03.03

Client

ASD Australian Super Developments Pty Ltd
 Level 5, 100 Collins Street
 Melbourne VIC 3000
 Australia
 Tel: 01 5388 9121
 Fax: 01 5388 2033

Sd masterplan
 planning, urban design, landscape architecture, architecture, interior design
ABN 64 087 958 423
 SUITE 302/303, 75 KING STREET
 SYDNEY 2000 NSW
 TEL (612) 9262 4008 FAX (612) 9262 2004
 EMAIL sbasyd@pg.com.au

Address	
PENINSULA GARDENS CABBAGE TREE RD, MONA VALE	
Drawing Title DEVELOPED DESIGN PLANS & ELEVATIONS UNIT CLUSTER 25, 26, 27 & 28	
Scale 1:200 (A1)	Date 28/03/03
Drawn by SMM	Check by -
Drawing No. DD-012	Revision C