



© SD MASTERPLAN
 This drawing is protected by copyright.
 Reproduction or publication of the whole or part
 of the drawing without a license of the owner of
 the copyright is an infringement of copyright.
 Do not scale drawings
 Verify all dimensions on site
 Report any discrepancies in documents
 to the Architect

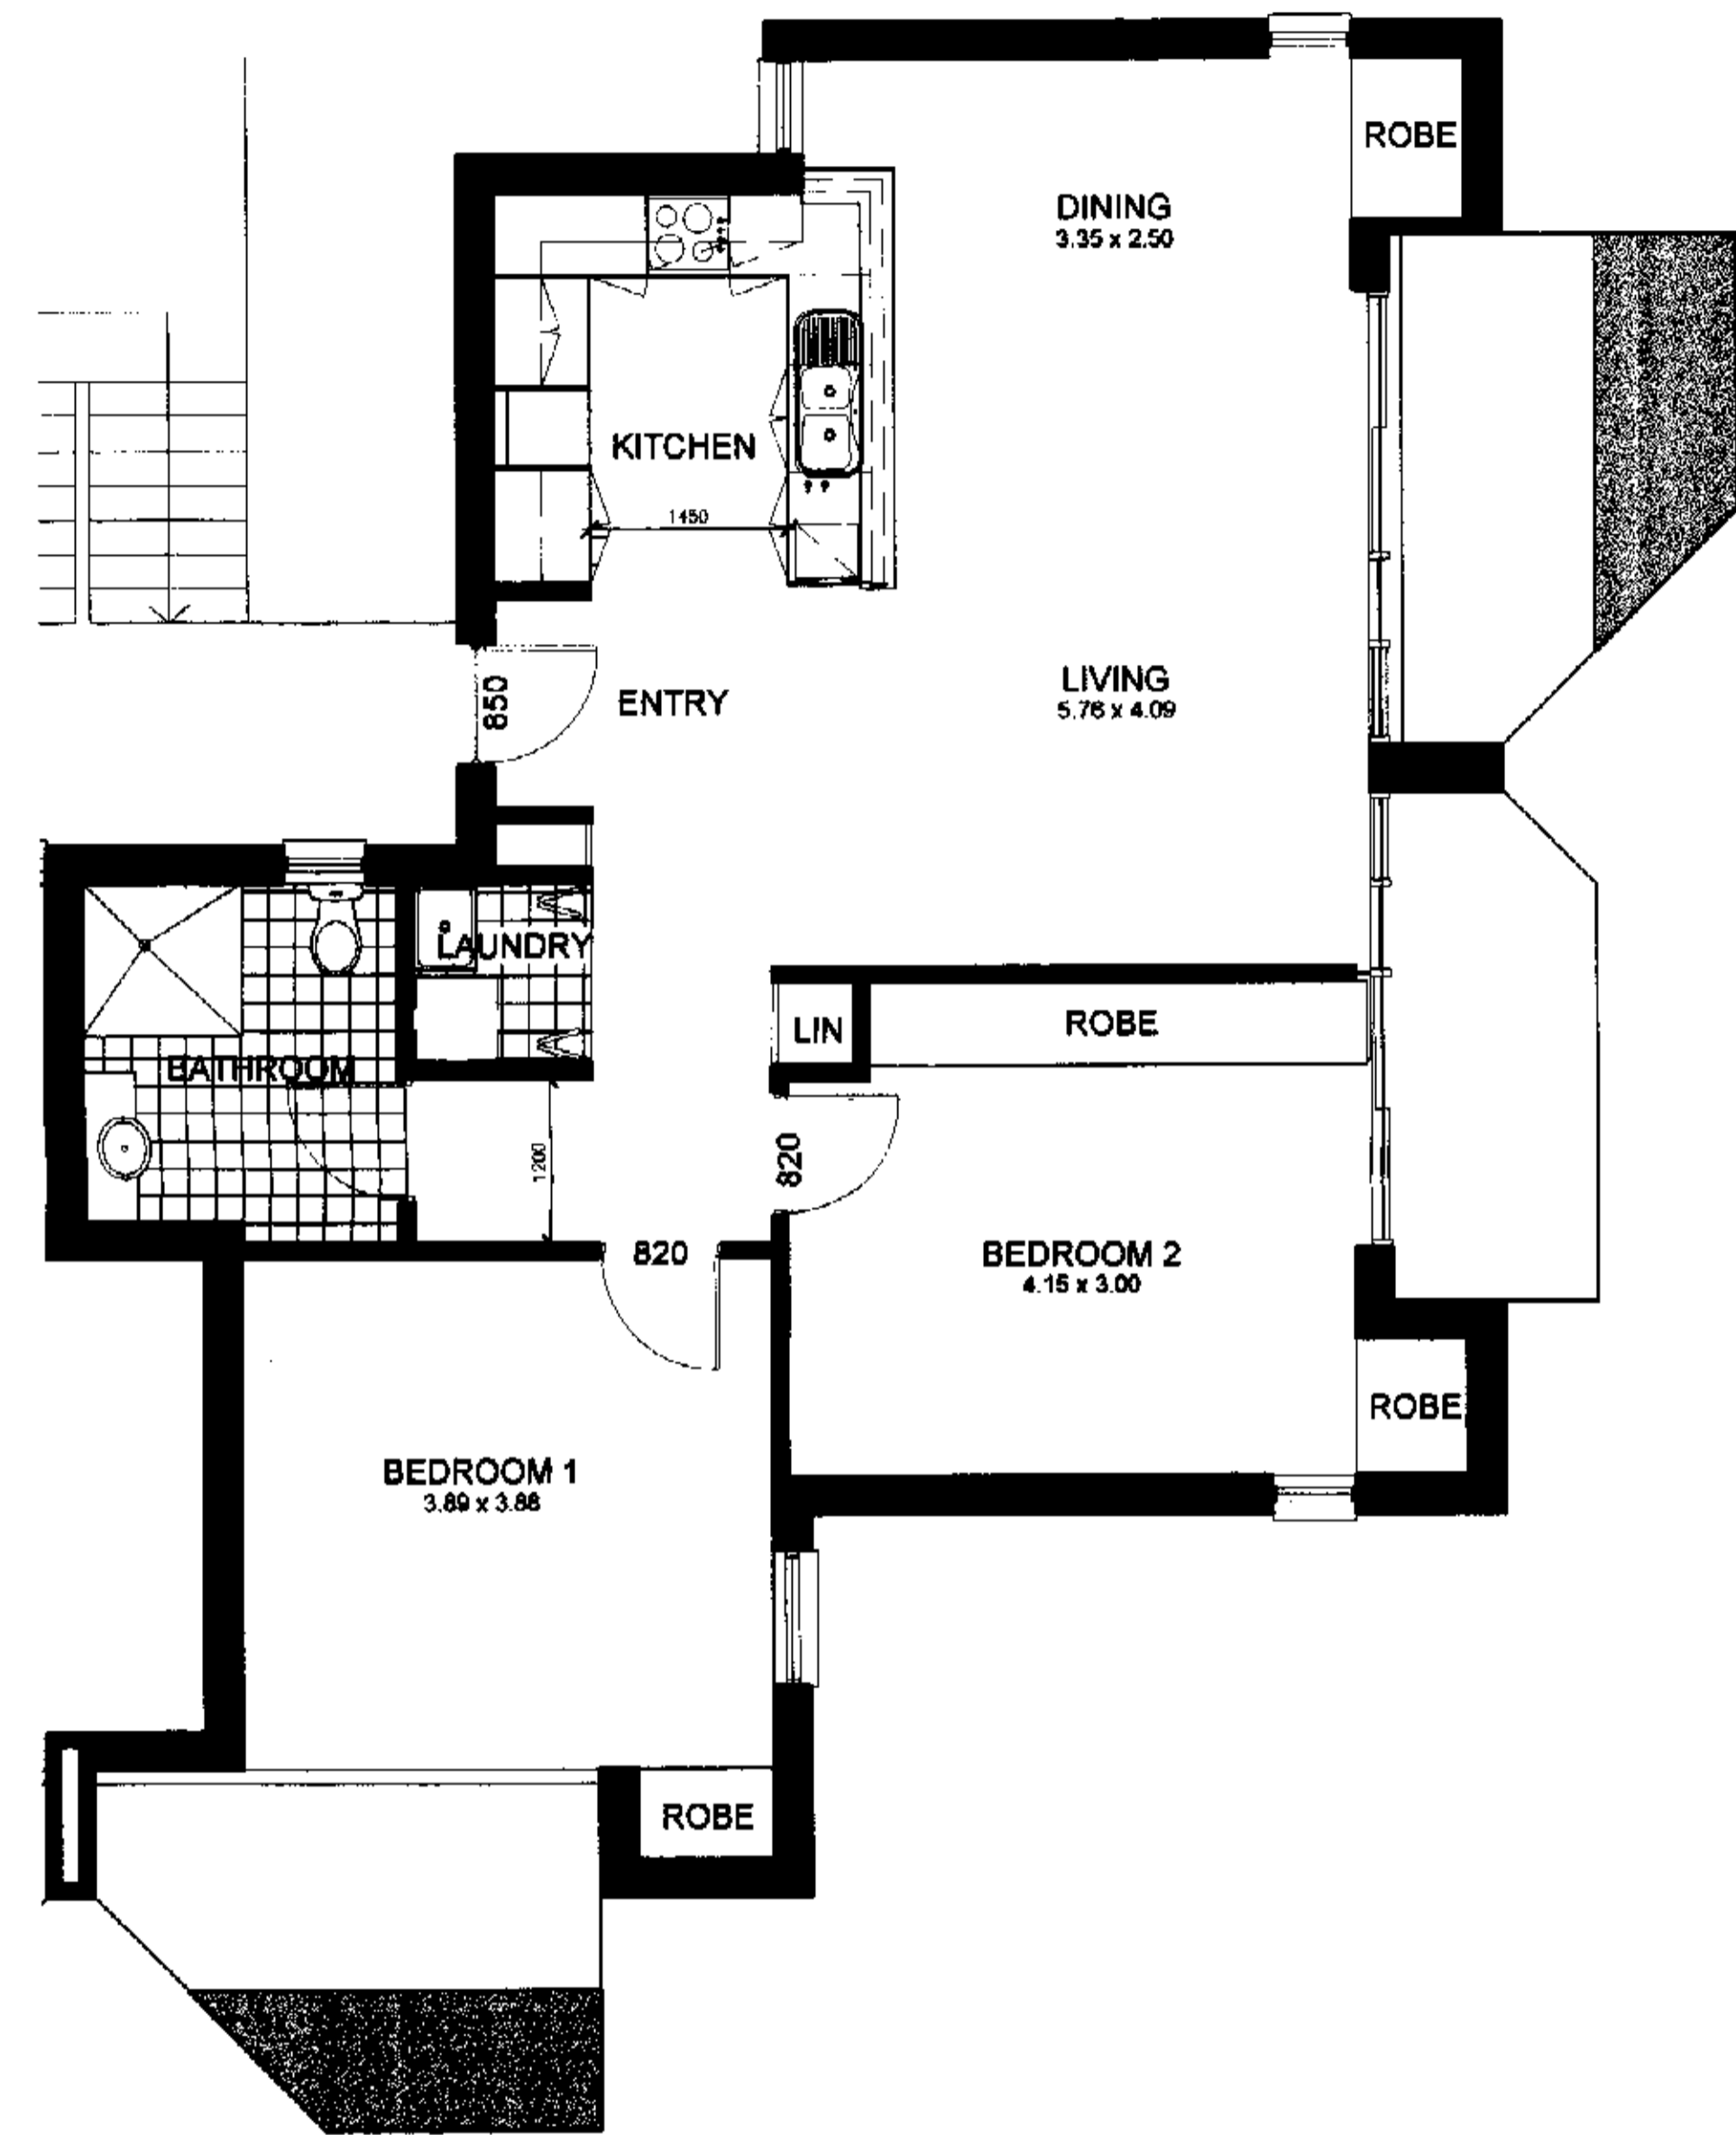

TYPICAL 2 BEDROOM
 SINGLE LEVEL UNIT - 85m²
 Scale 1:50
 UNIT 114, 129 & 133

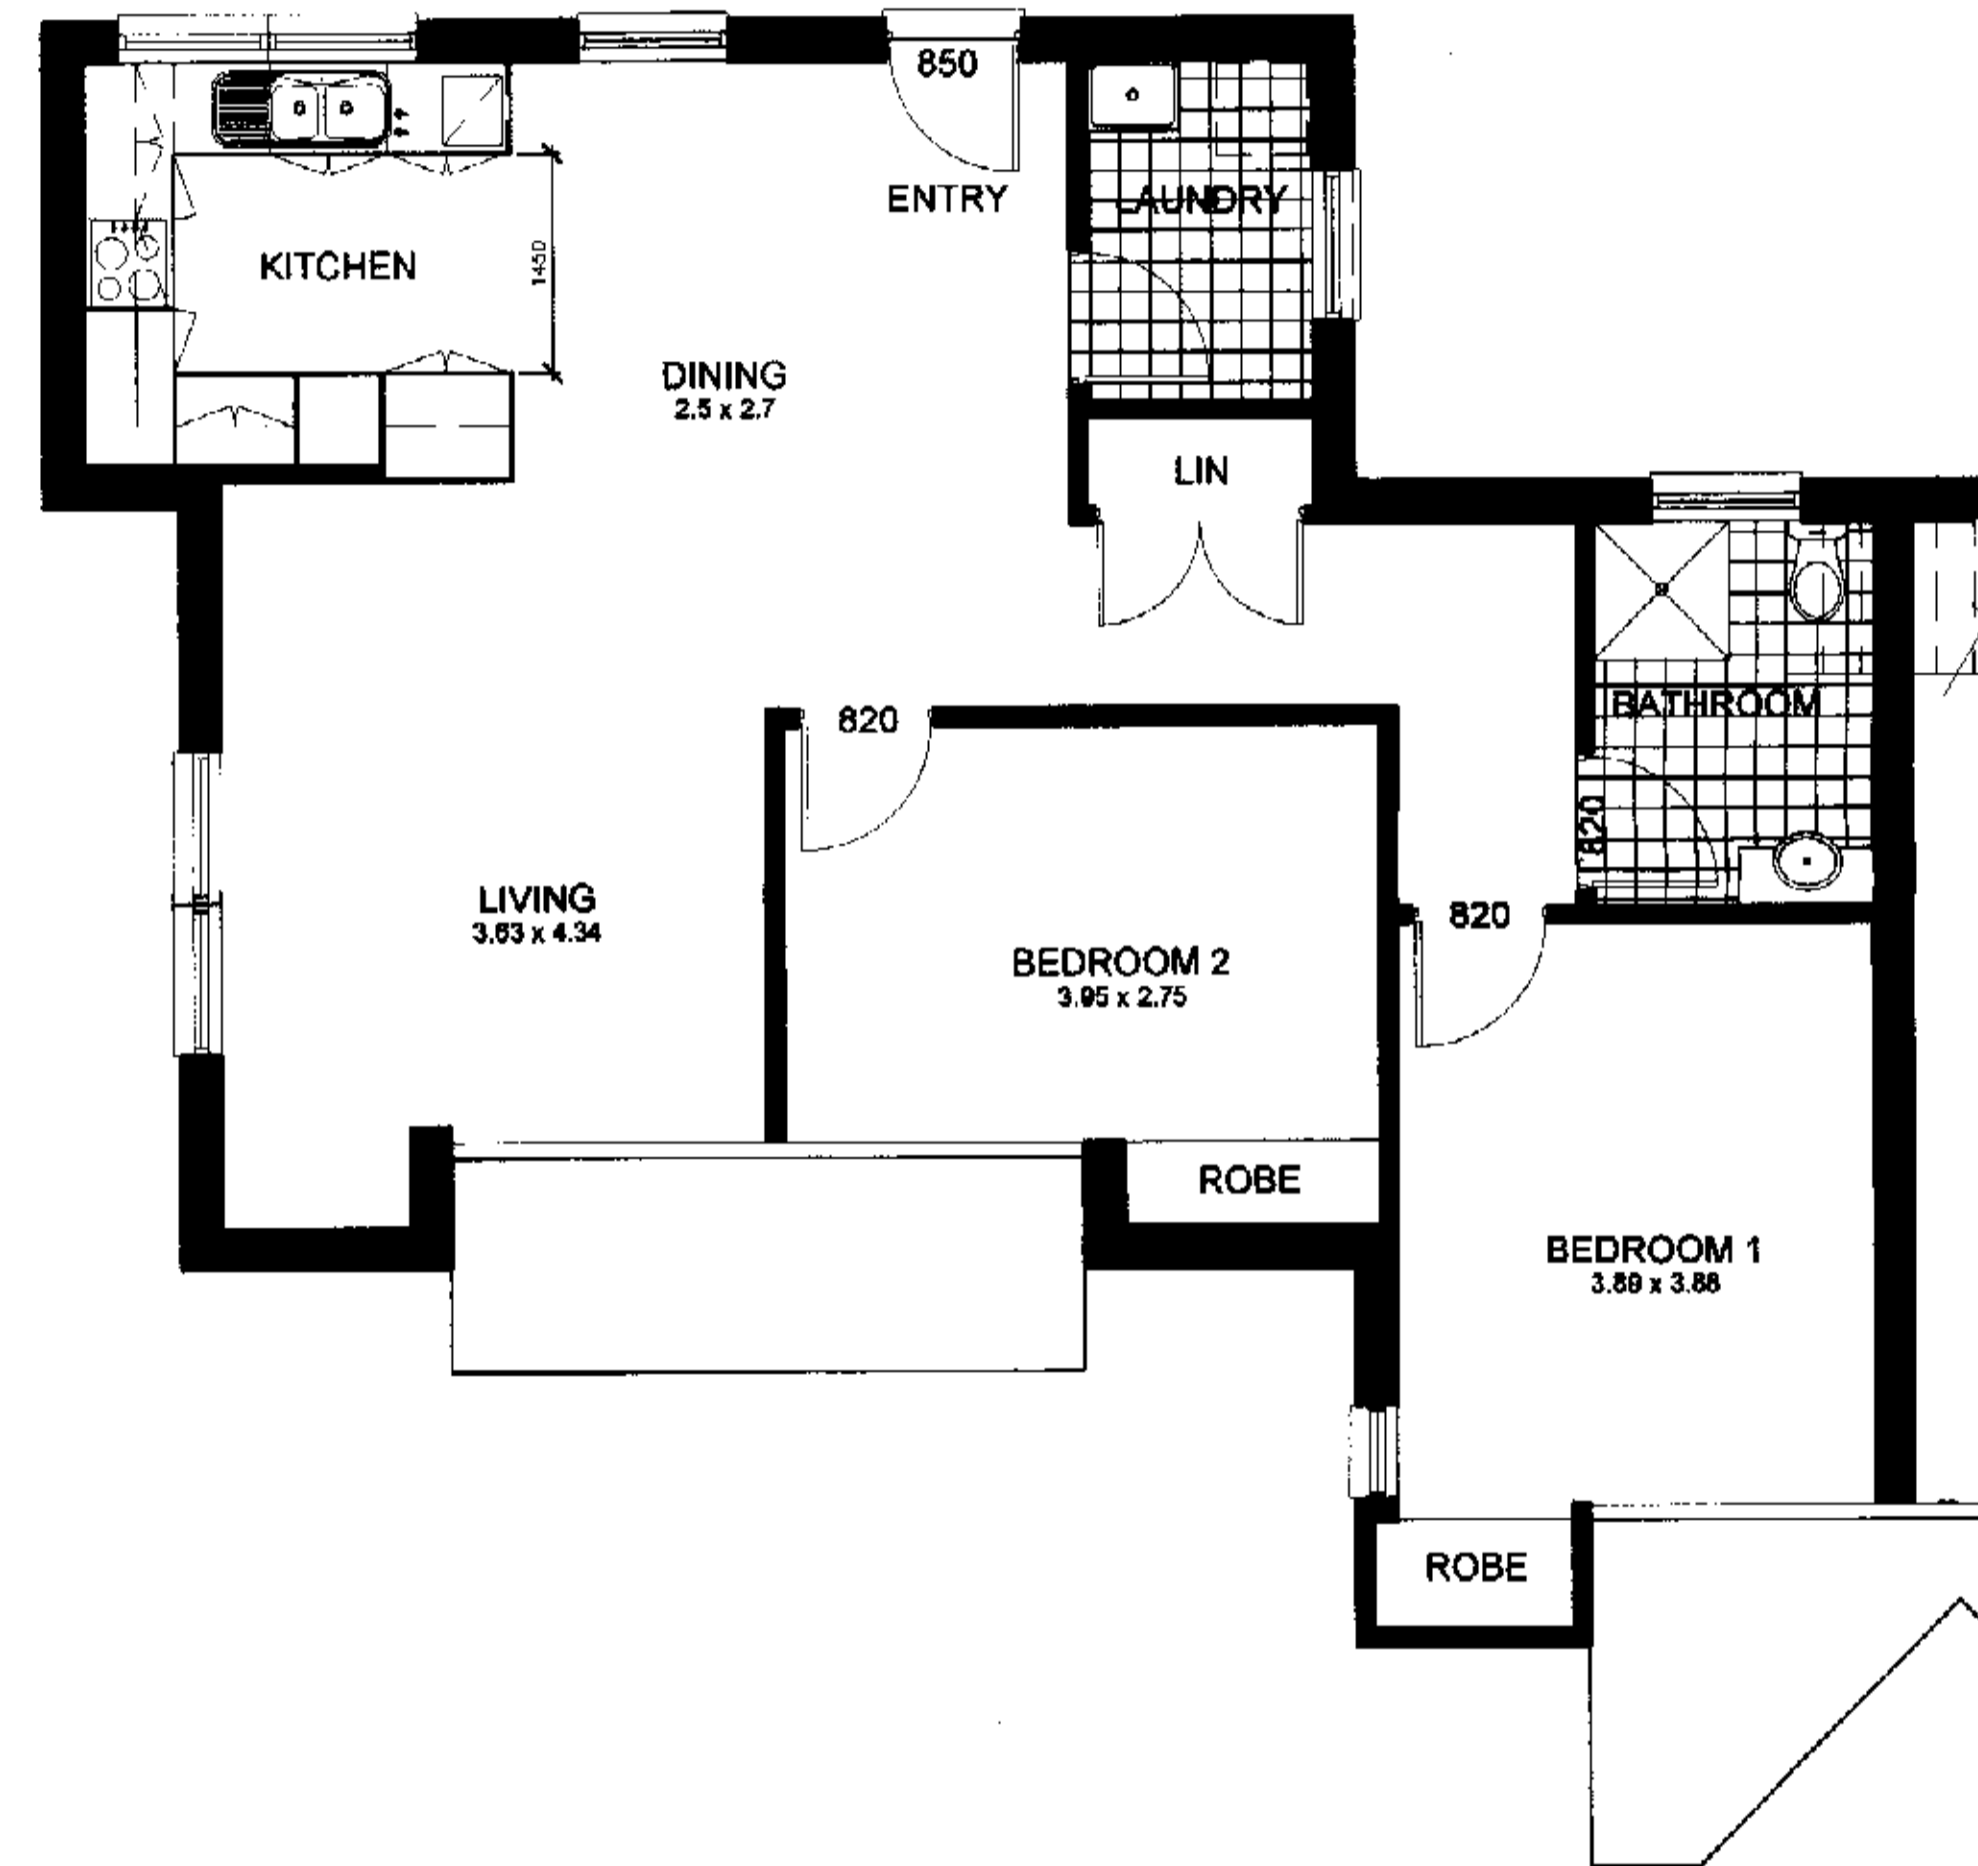

TYPICAL 2 BEDROOM
 SINGLE LEVEL UNIT - 80m²
 Scale 1:50
 UNIT 74 & 88

REVISION	DESCRIPTION	DATE
C	FLOOR PLAN ADDED	19.04.03
B	DWG No. CHANGED	08.04.03
A	ISSUED FOR INFORMATION	28.03.03

Client
ASD
 Australian Super Developments Pty Ltd
 Level 5, New House,
 80 Collins Street,
 Melbourne VIC 3000
 Australia
 Tel: 61 3 8630 0131
 Fax: 61 3 8630 2000

Sd masterplan
 planning, urban design, landscape architecture, architecture, interior design
ABN 64 087 958 423
 SUITE 302/303, 75 KING STREET
 SYDNEY 2000 NSW
 TEL (612) 9262 4008 FAX (612) 9262 2004
 EMAIL sbasyd@tpg.com.au

Address
PENINSULA GARDENS
CABBAGE TREE RD, MONA VALE

Drawing Title
 DEVELOPED DESIGN
 FLOOR PLANS UNITS 114, 128,
 133, 74 & 88

Scale 1:50 (A1)	Date 28/03/03
Drawn by YH	Check by -
Drawing No. DD-015	Revision C