




LOT 3 - NORTH ELEVATION 1:100

LOT 3 - SOUTH ELEVATION 1:100

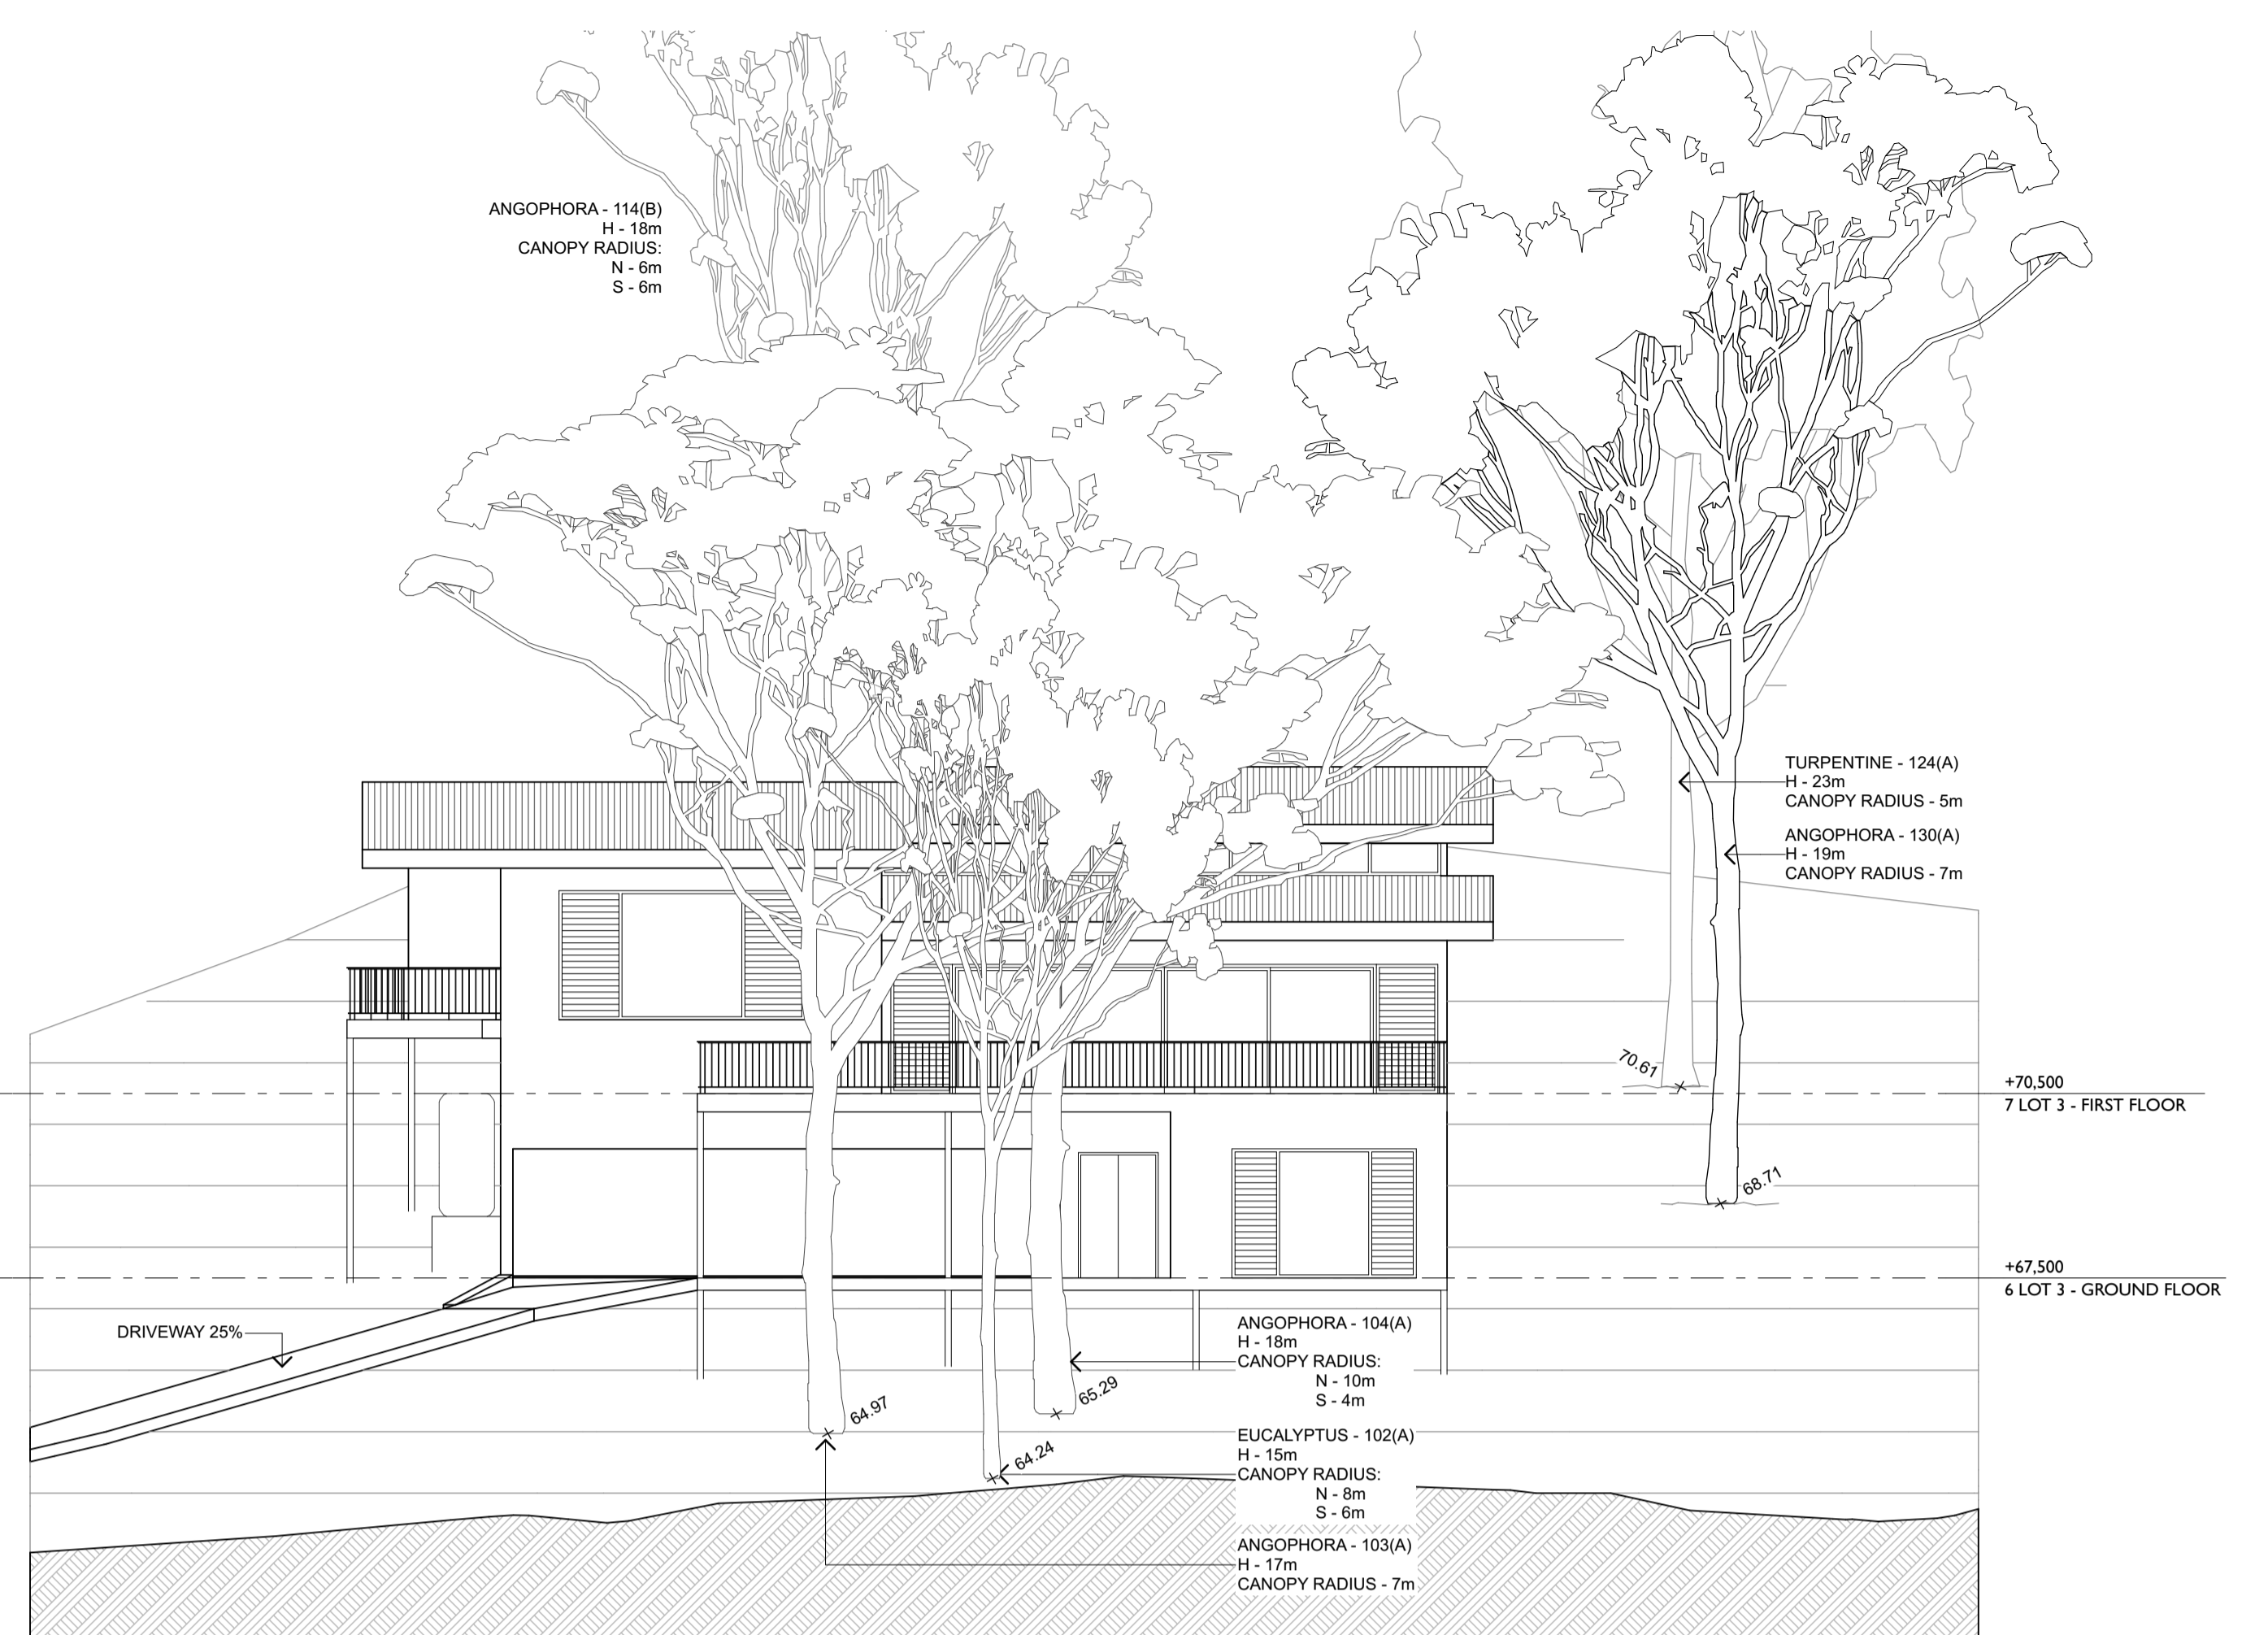

LOT 3 - EAST ELEVATION 1:100

LOT 3 - WEST ELEVATION 1:100

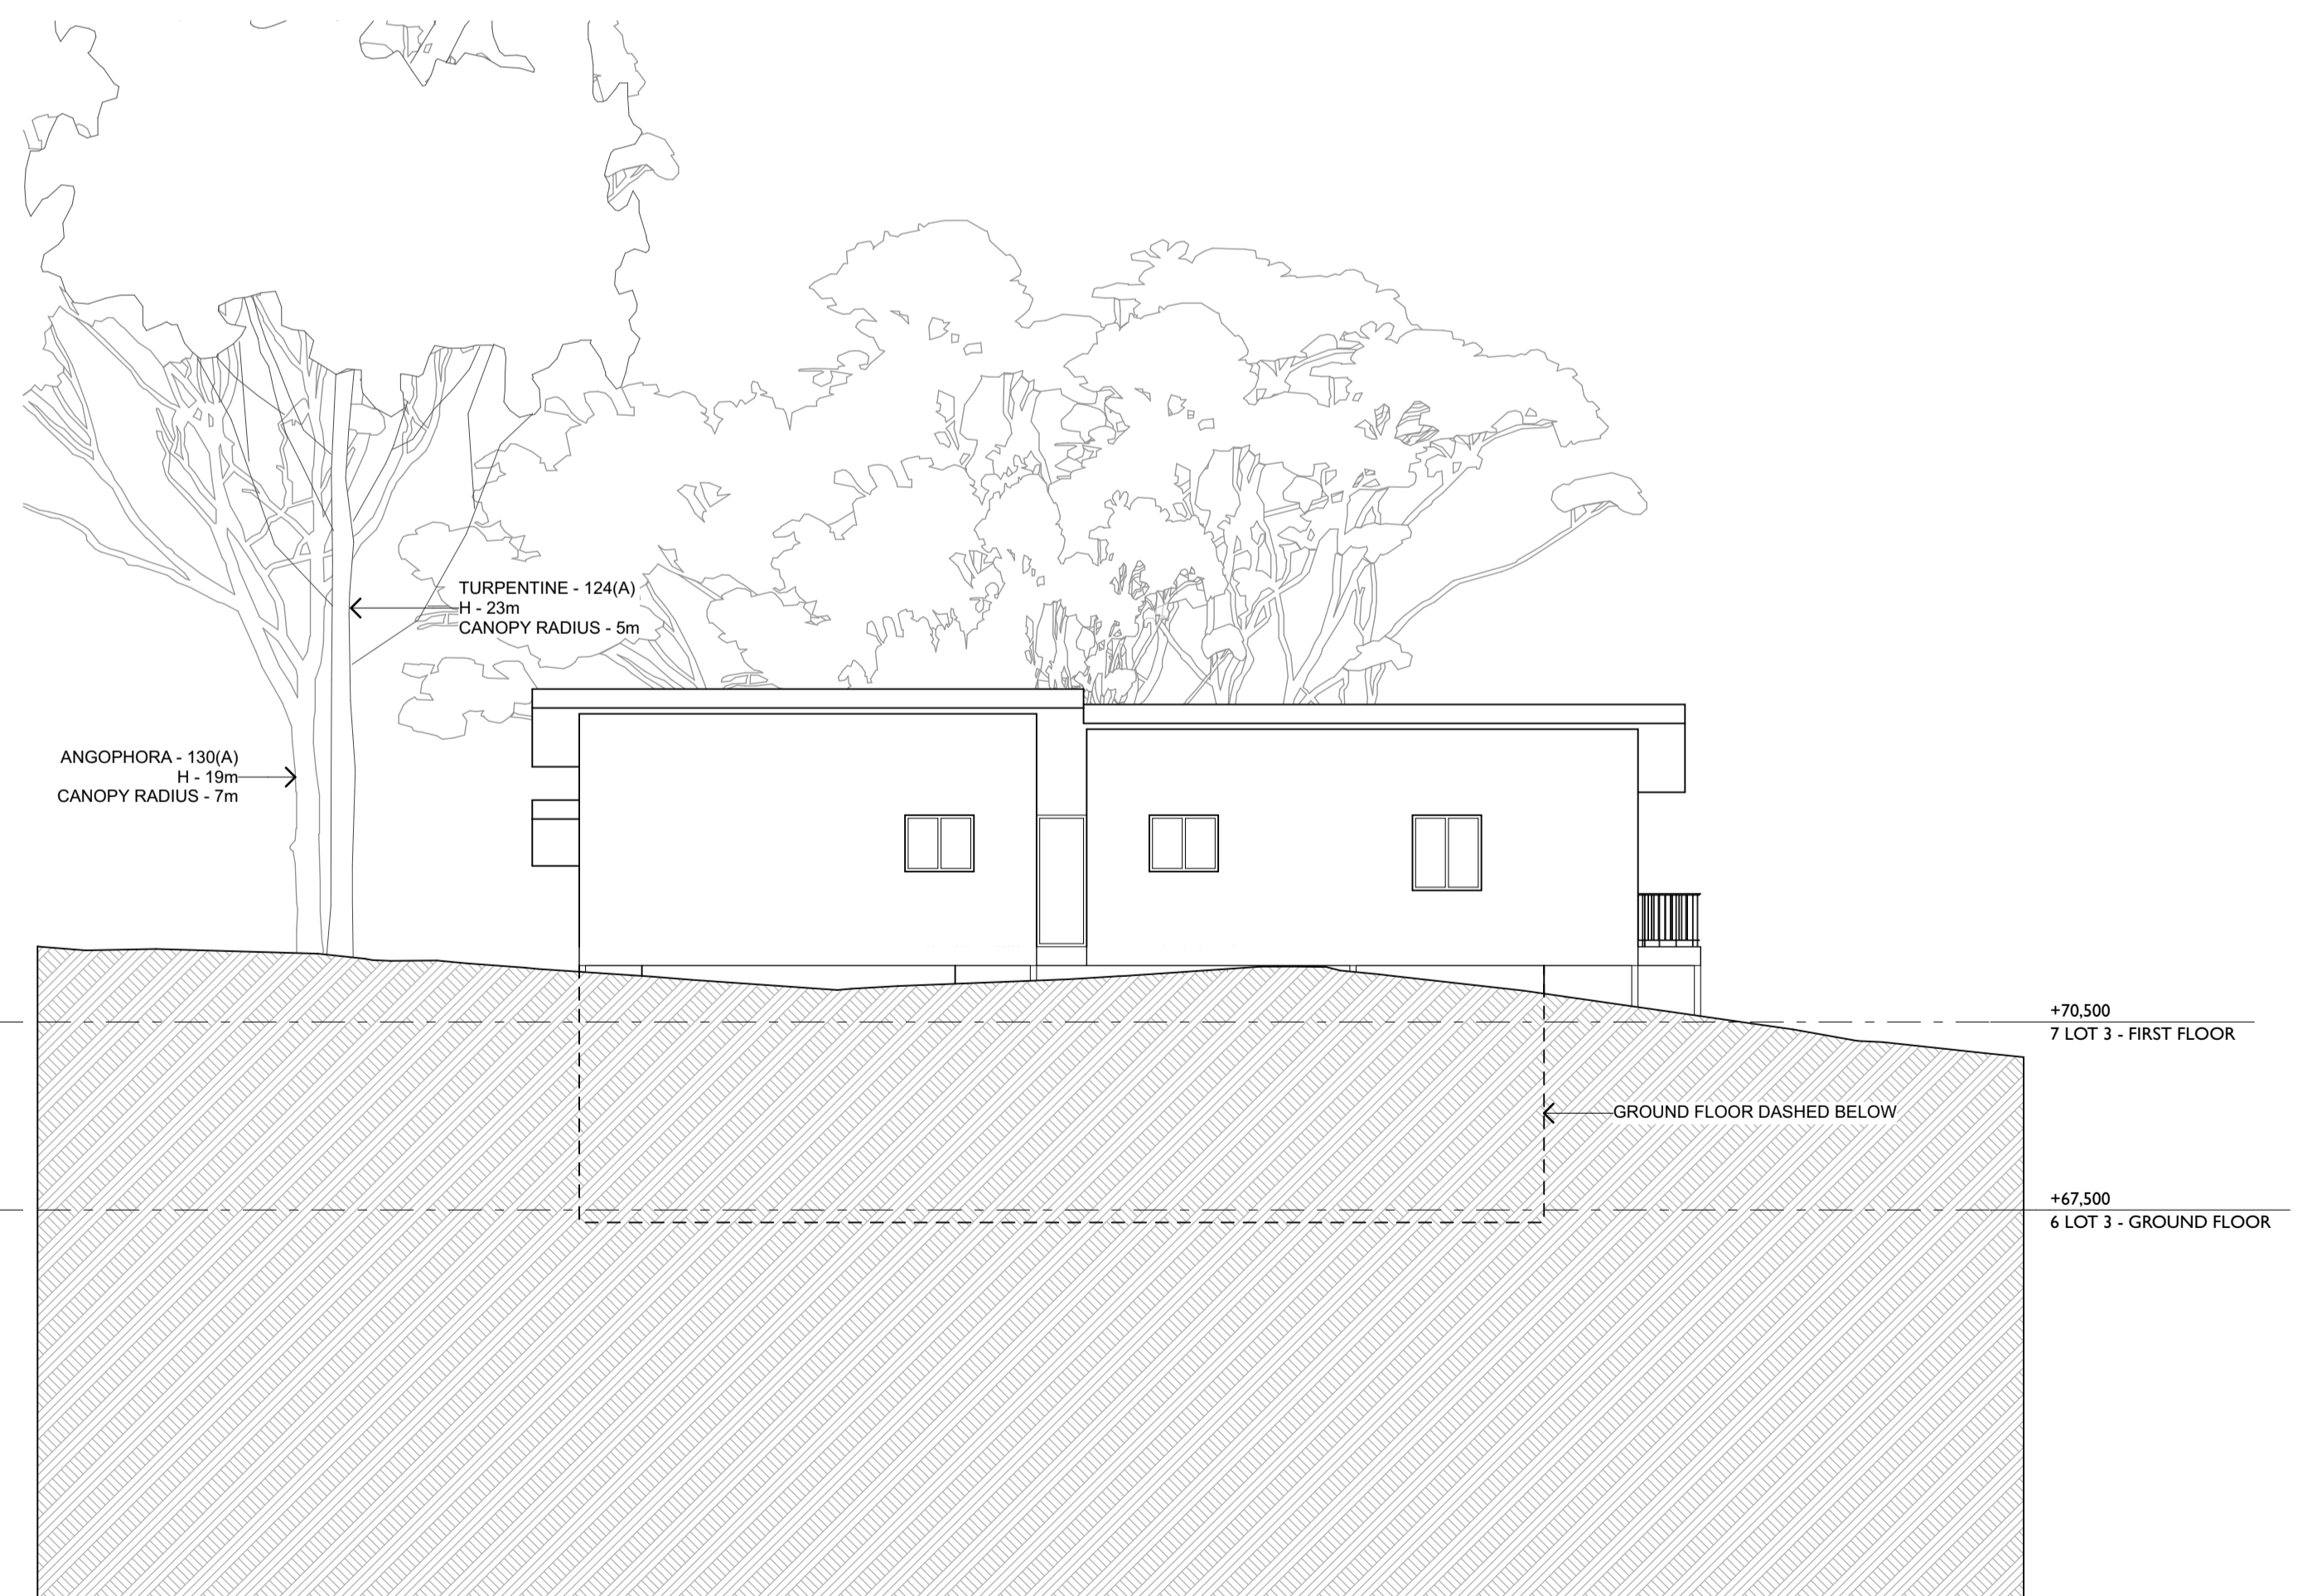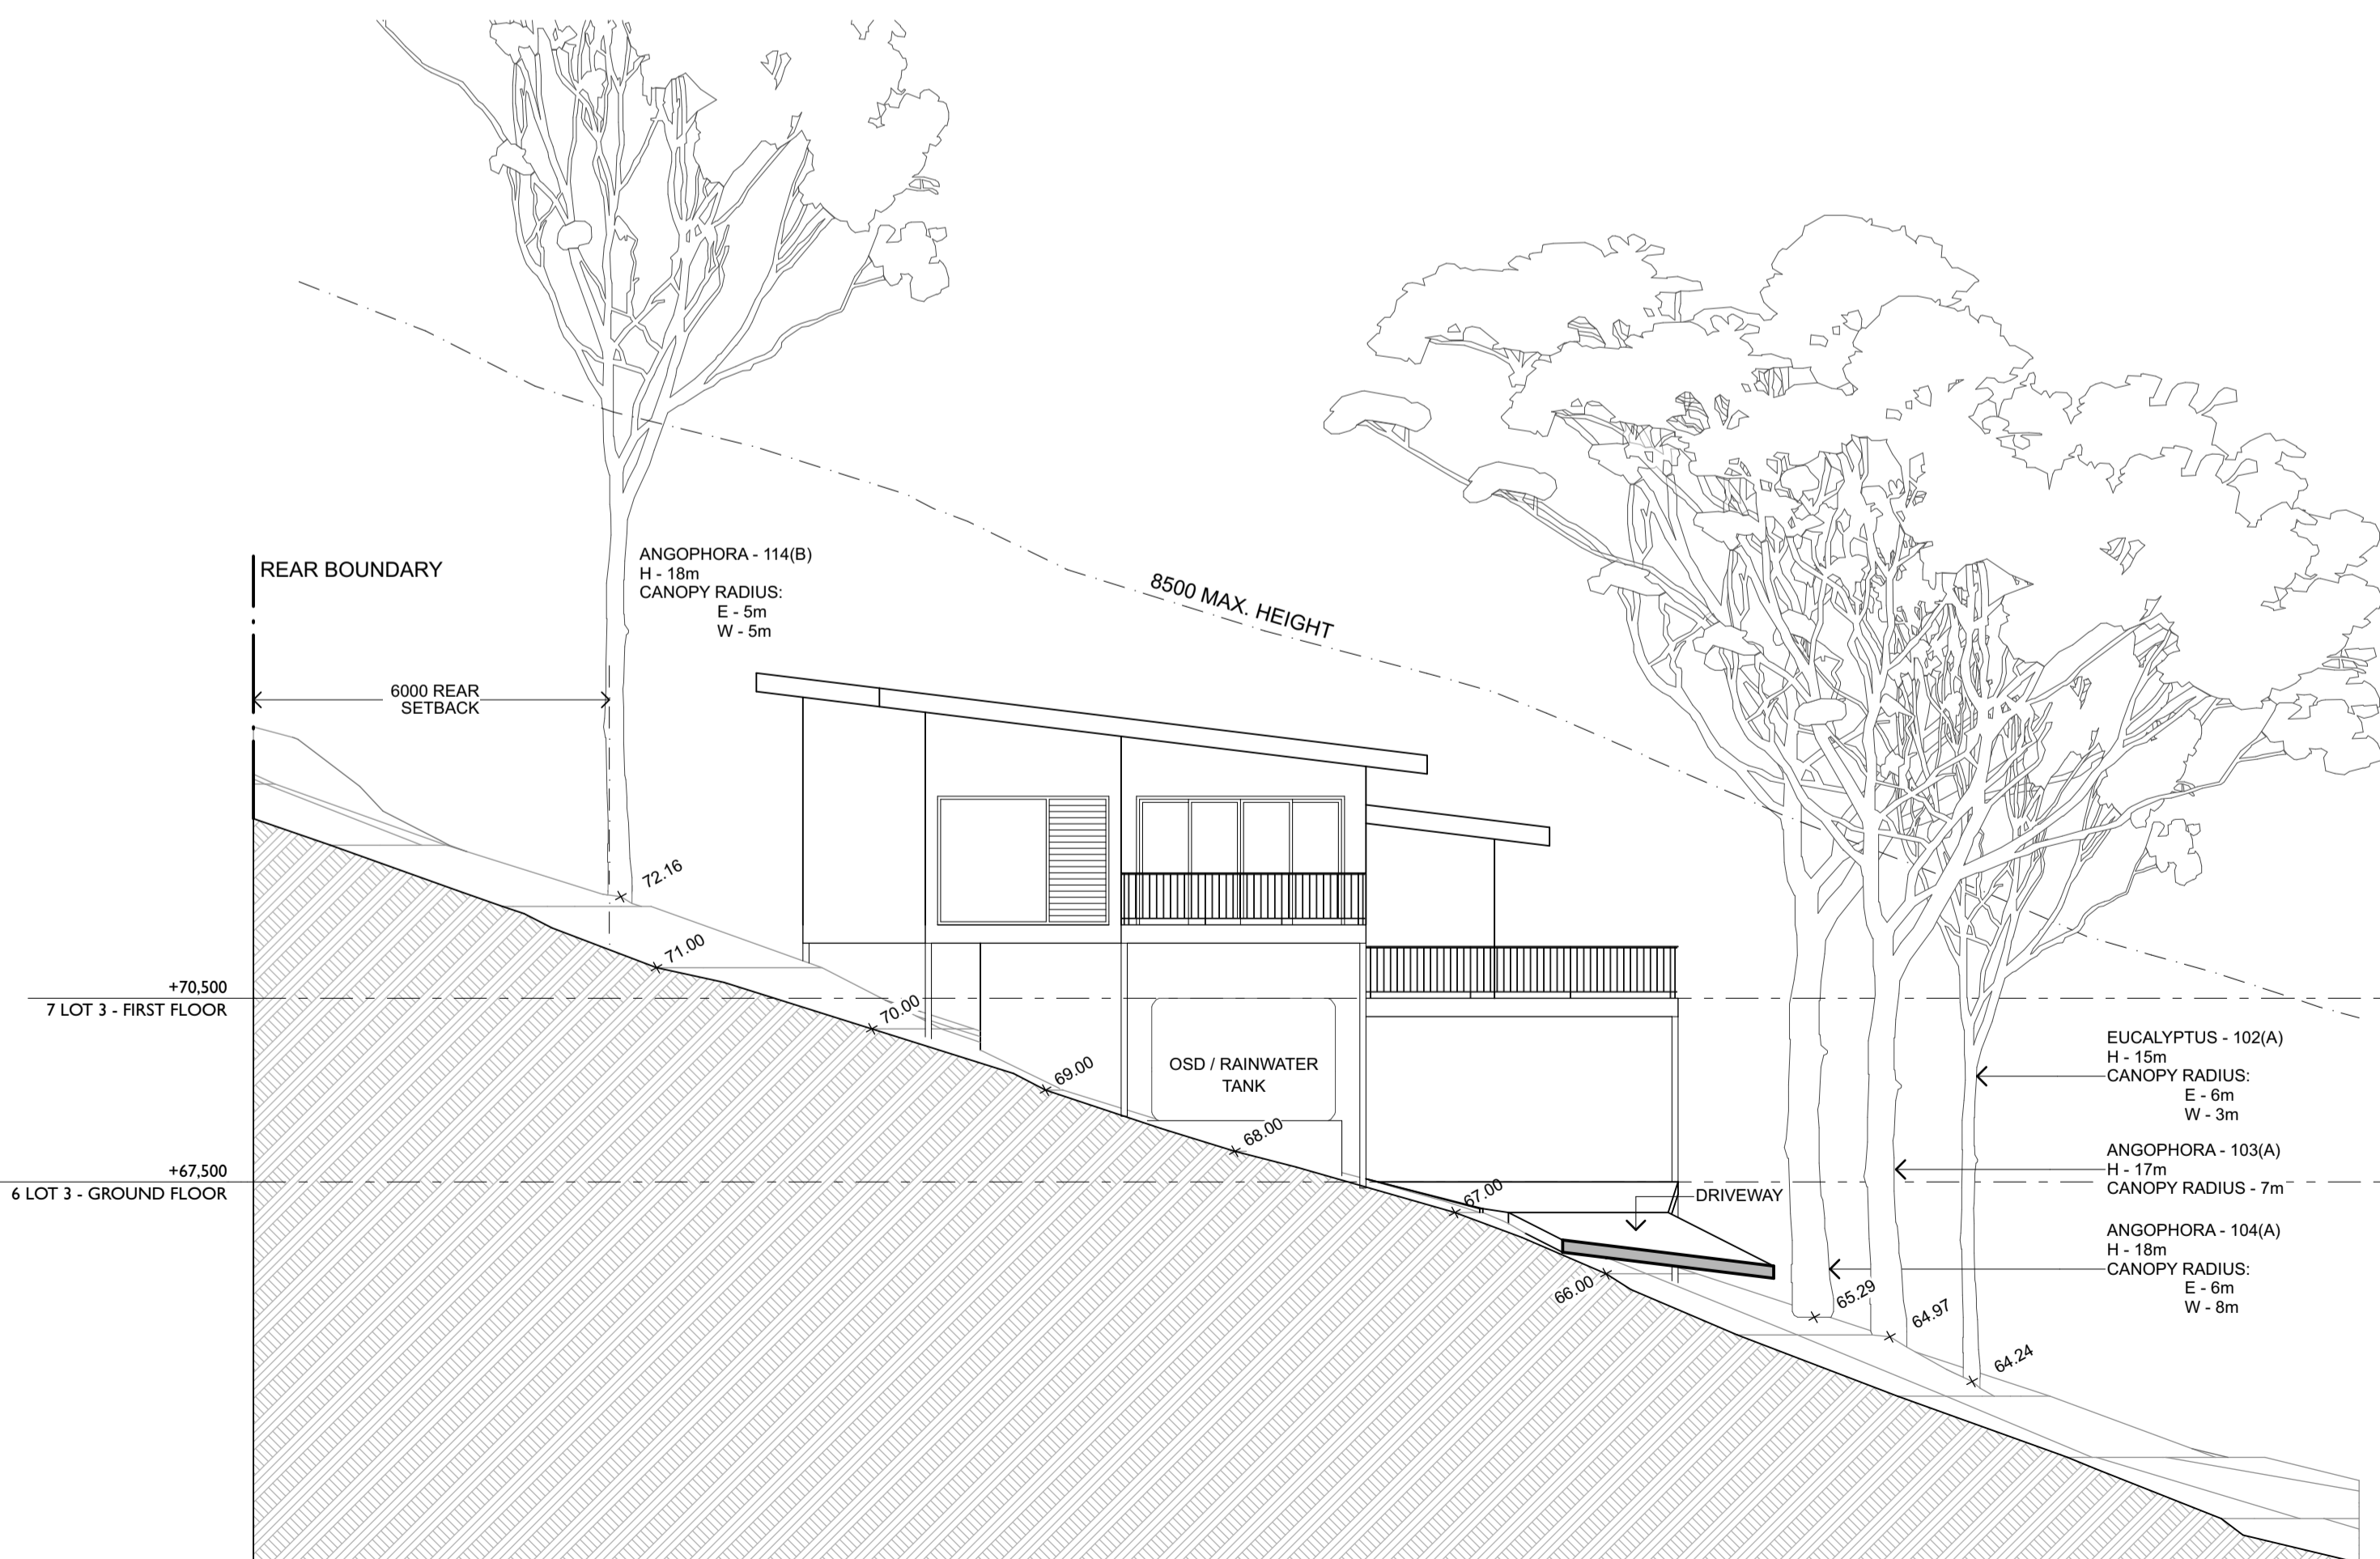

Date	Issue	Description	Date	Issue	Description	Date	Issue	Description	Date	Issue	Description

The builder shall check and verify all dimensions and verify all errors and omissions to the Architect. Do not scale the drawings. Drawings shall not be used for construction purposes until issued by the Architect for construction.



GARTNER TROVATO
ARCHITECTS
A 47/90 MONA VALE ROAD
MONA VALE NSW 2110
P 61 2 9079 4422
F 61 2 9079 4423
E STUDIO@GTAU

Project: SUBDIVISION 7 TRENTWOOD PARK AVALON
Client: DARGAVILLE
Drawing: SKETCH DESIGN
LOT 3 - ELEVATIONS

Architect: SG/NS Date: JUNE 2017
Project Number: 1711 Scale: 1:100 @ (A1)
Drawing No.: A08 Issue: C