




SD MASTERPLAN
 This drawing is protected by copyright.
 Reproduction or publication of the whole or part
 of the drawing without a license of the owner of
 the copyright is an infringement of copyright.
 Do not scale drawings
 Verify all dimensions on site
 Report any discrepancies in documents
 to the Architect

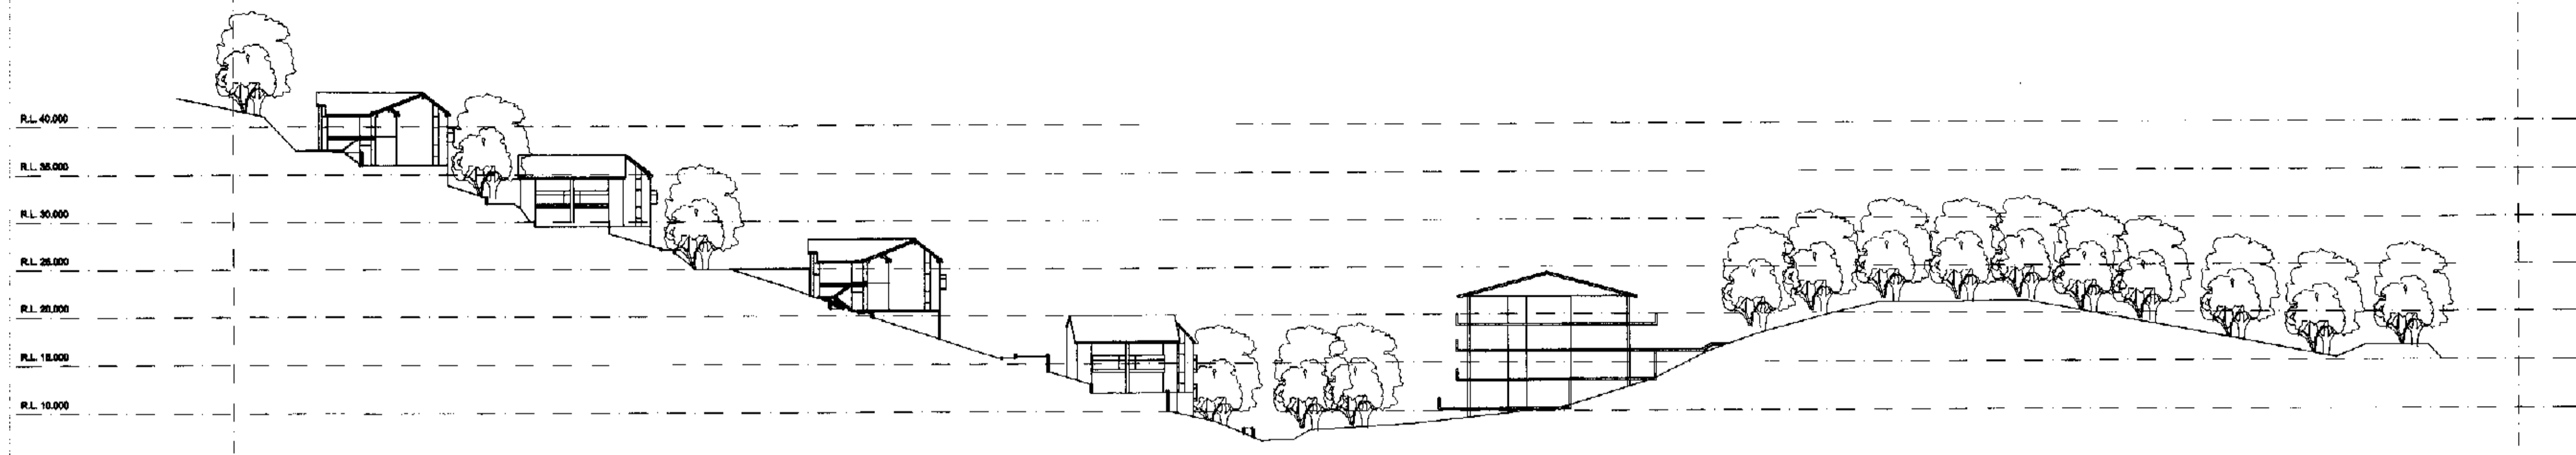

SECTION AA - DD-001

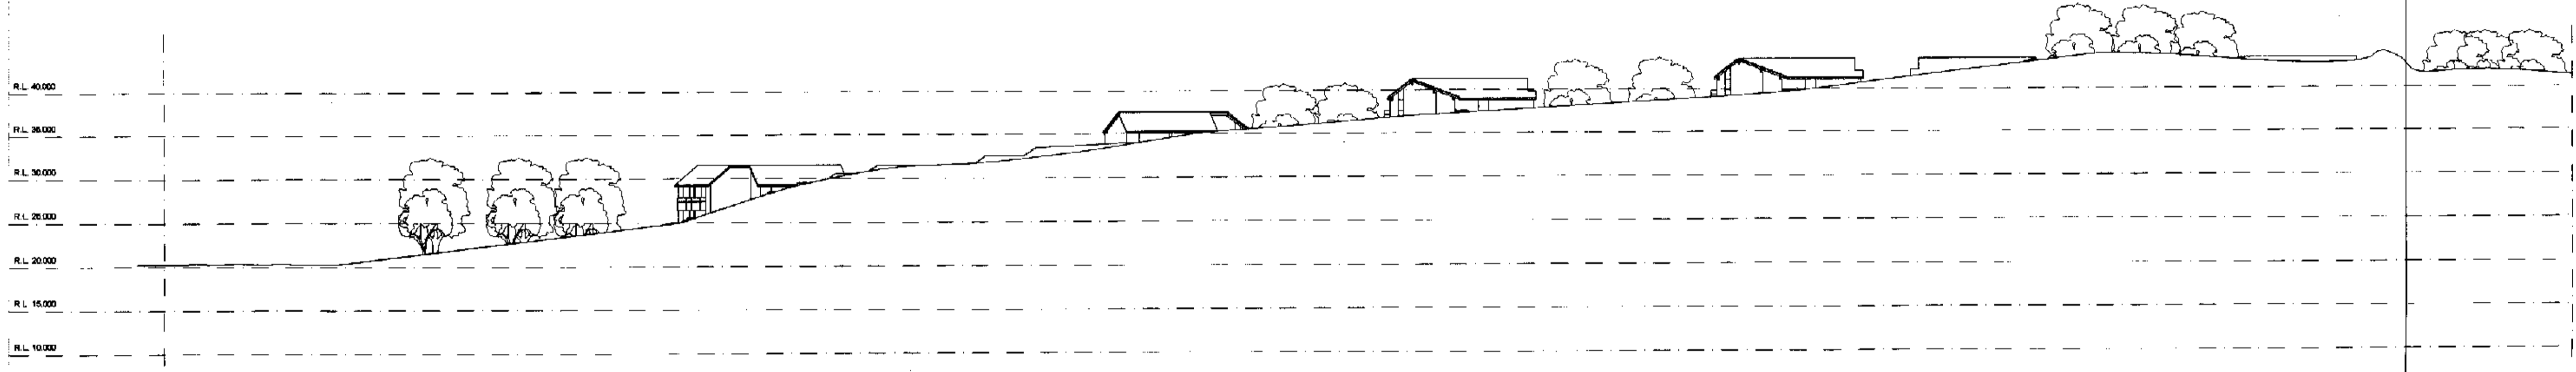


NORTH ELEVATION - DD-001

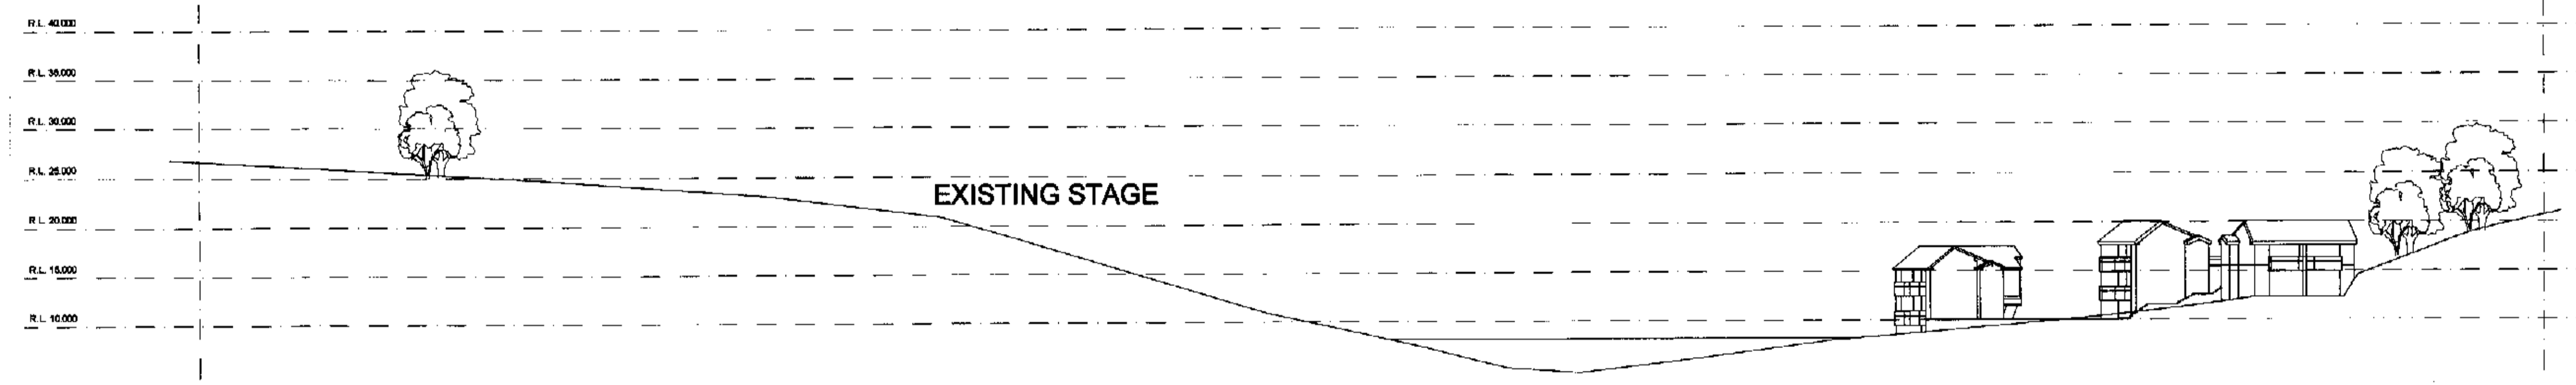

EXISTING STAGE


EAST ELEVATION - DD-001

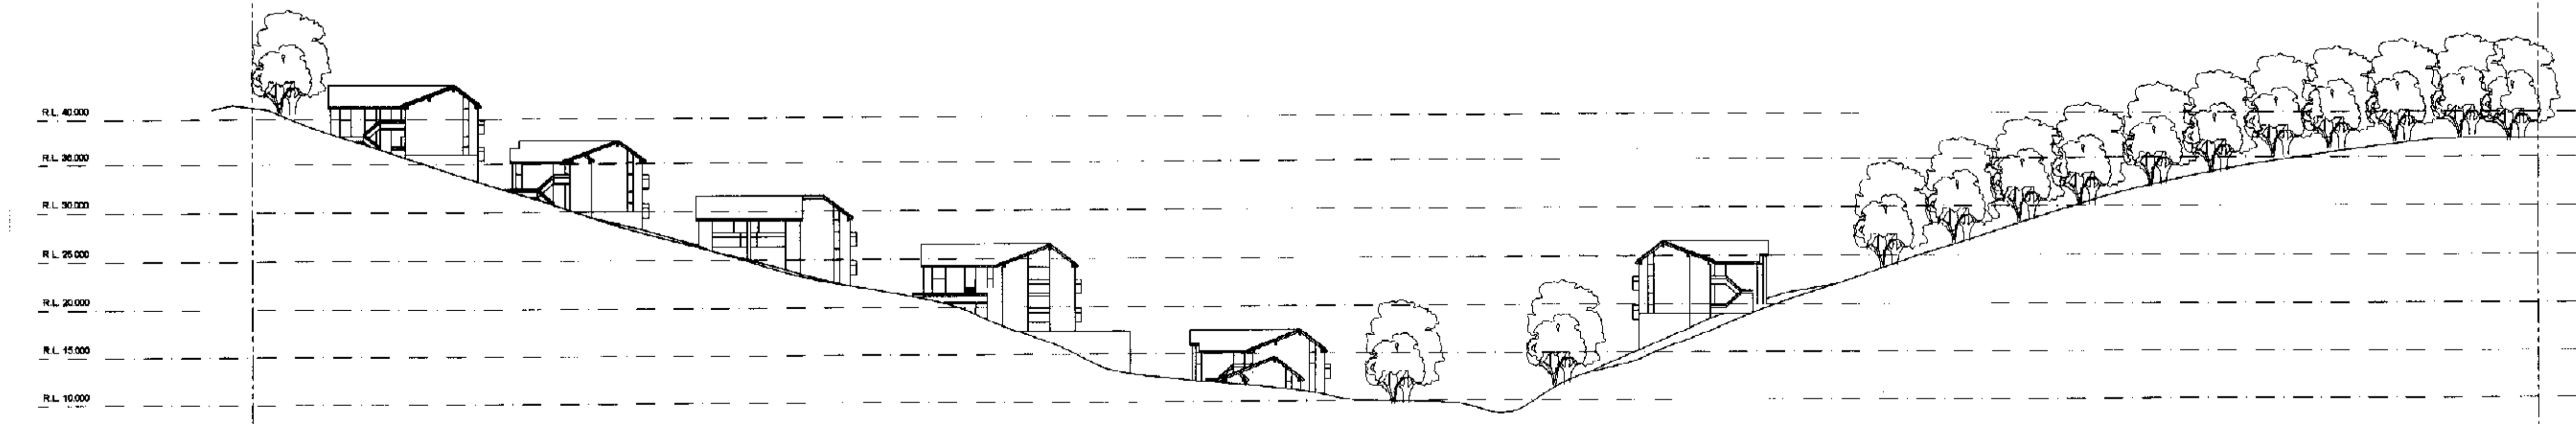

WEST ELEVATION - DD-001

C	DETAIL ADDED	16.04.03
B	DETAIL ADDED	09.04.03
A	ISSUED FOR INFORMATION	09.01.03
REVISION	DESCRIPTION	DATE

Client



ASD Australia Super Developments Pty Ltd
 Level 6, Metro Plaza,
 83 Collins Street,
 Melbourne VIC 3002
 Australia
 Tel: 61 3 9020 0131
 Fax: 61 3 9020 0033

Sd masterplan
 planning, urban design, landscape architecture, architecture, interior
 design
ABN 64 087 958 423
 SUITE 302/303, 75 KING STREET
 SYDNEY 2000 NSW
 TEL (612) 9262 4008 FAX (612) 9262 2004
 EMAIL sbasyd@tpg.com.au

Address
**PENINSULA GARDENS
 CABBAGE TREE RD, MONVALE**

Drawing Title
**DEVELOPED DESIGN
 SITE ELEVATIONS
 AND SECTIONS**

Scale
1:500(A1)

Date
28/03/03

Drawn by
SMM

Check by
 -

Drawing No.
DD-002

Revision
C