


EAST ELEVATION
1:200

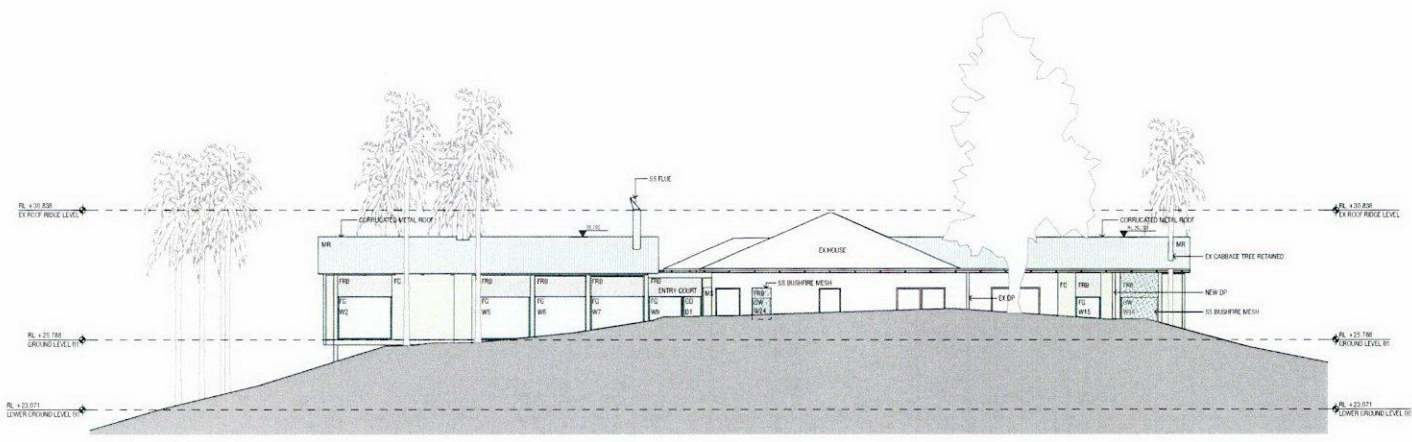

WEST ELEVATION
1:200


© COPYRIGHT MATTHEW WOODWARD ARCHITECTURE PTY LTD
 UNLESS OTHERWISE AGREED IN WRITING, ALL RIGHTS TO USE THIS
 DOCUMENT ARE SUBJECT TO PAYMENT IN FULL OF ALL M&A
 CHARGES. THIS DOCUMENT MAY ONLY BE USED FOR THE EXPRESS
 PURPOSES AND PROJECT FOR WHICH IT HAS BEEN CREATED AND
 DELIVERED AS NOTIFIED IN WRITING BY MWA. AND THIS DOCUMENT
 MAY NOT BE COPIED, REPRODUCED OR USED IN ANY MANNER
 WITHOUT THE WRITTEN PERMISSION OF MWA. THE USER ACCEPTS
 THAT MWA WILL NOT BE RESPONSIBLE FOR ANY LOSS OR DAMAGE
 FROM ANY CAUSE, INCLUDING ALL LOSS OF PROFITS.

ISSUE	DATE	FOR
A	20.04.2015	DEVELOPMENT APPLICATION
B	07.08.2015	COUNCIL AMENDMENT

CLIENT
 BRUCE McCONOCHIE

PROJECT
 1B THE SERPENTINE,
 BILGOLA BEACH NSW 2017

STATUS
 DEVELOPMENT APPLICATION

 

s150115_BilgolaBeach_CAD.pjn 7/08/2015_11:42 am

DRAWING
 EAST & WEST ELEVATIONS
 DRAWING NUMBER C-XX-01
 ISSUE B