



for
 refe
 SWL
 this 24th day of August 2017

Geo-D.
 of TOMAS CAMELIUS
 BUSH




10/06/17

[Signature]
 Solicitor



SITE PLAN 1:200



		SUBDIVISION 2 TRENTWOOD PARK AVALON	Date: JUN 2011 Scale: 1:200 @ 241
The submitter shall verify all dimensions and verify all notes and conditions in the document. No part of the drawing (including shall not be used for construction purposes unless stated by the architect or contractor.		SKETCH DESIGN SITE PLAN	Project No: 171 Drawing No: A01 Scale: C

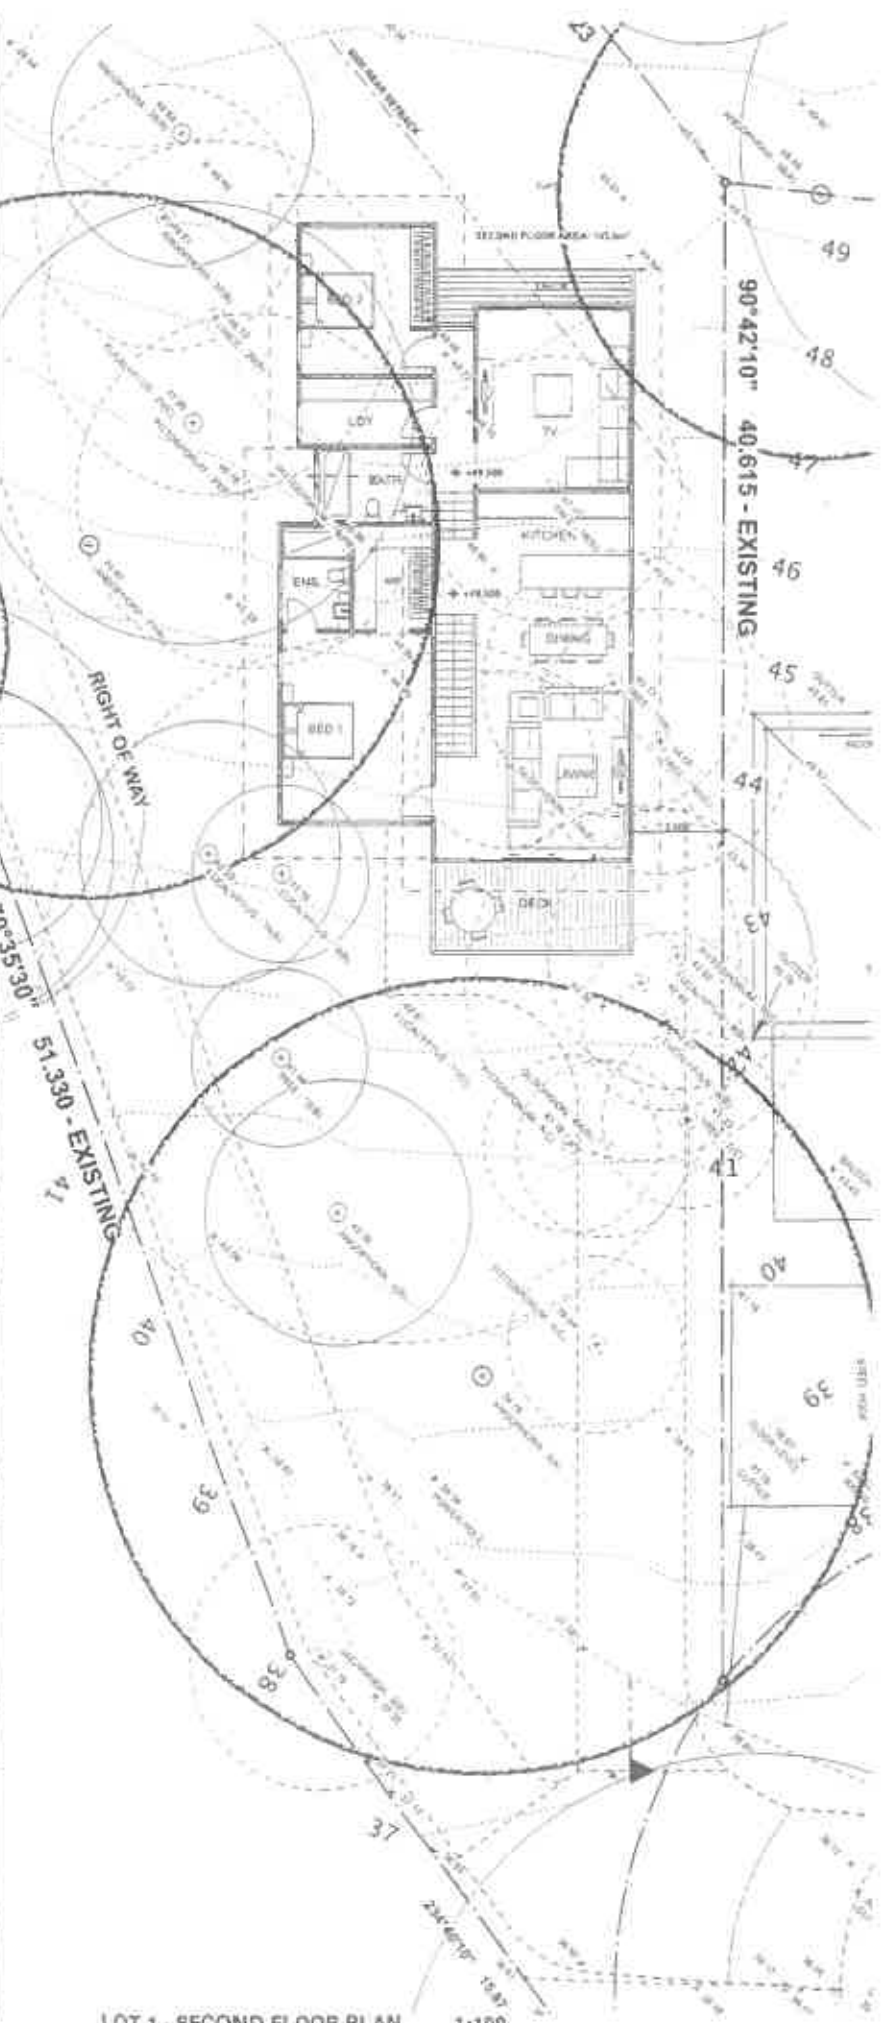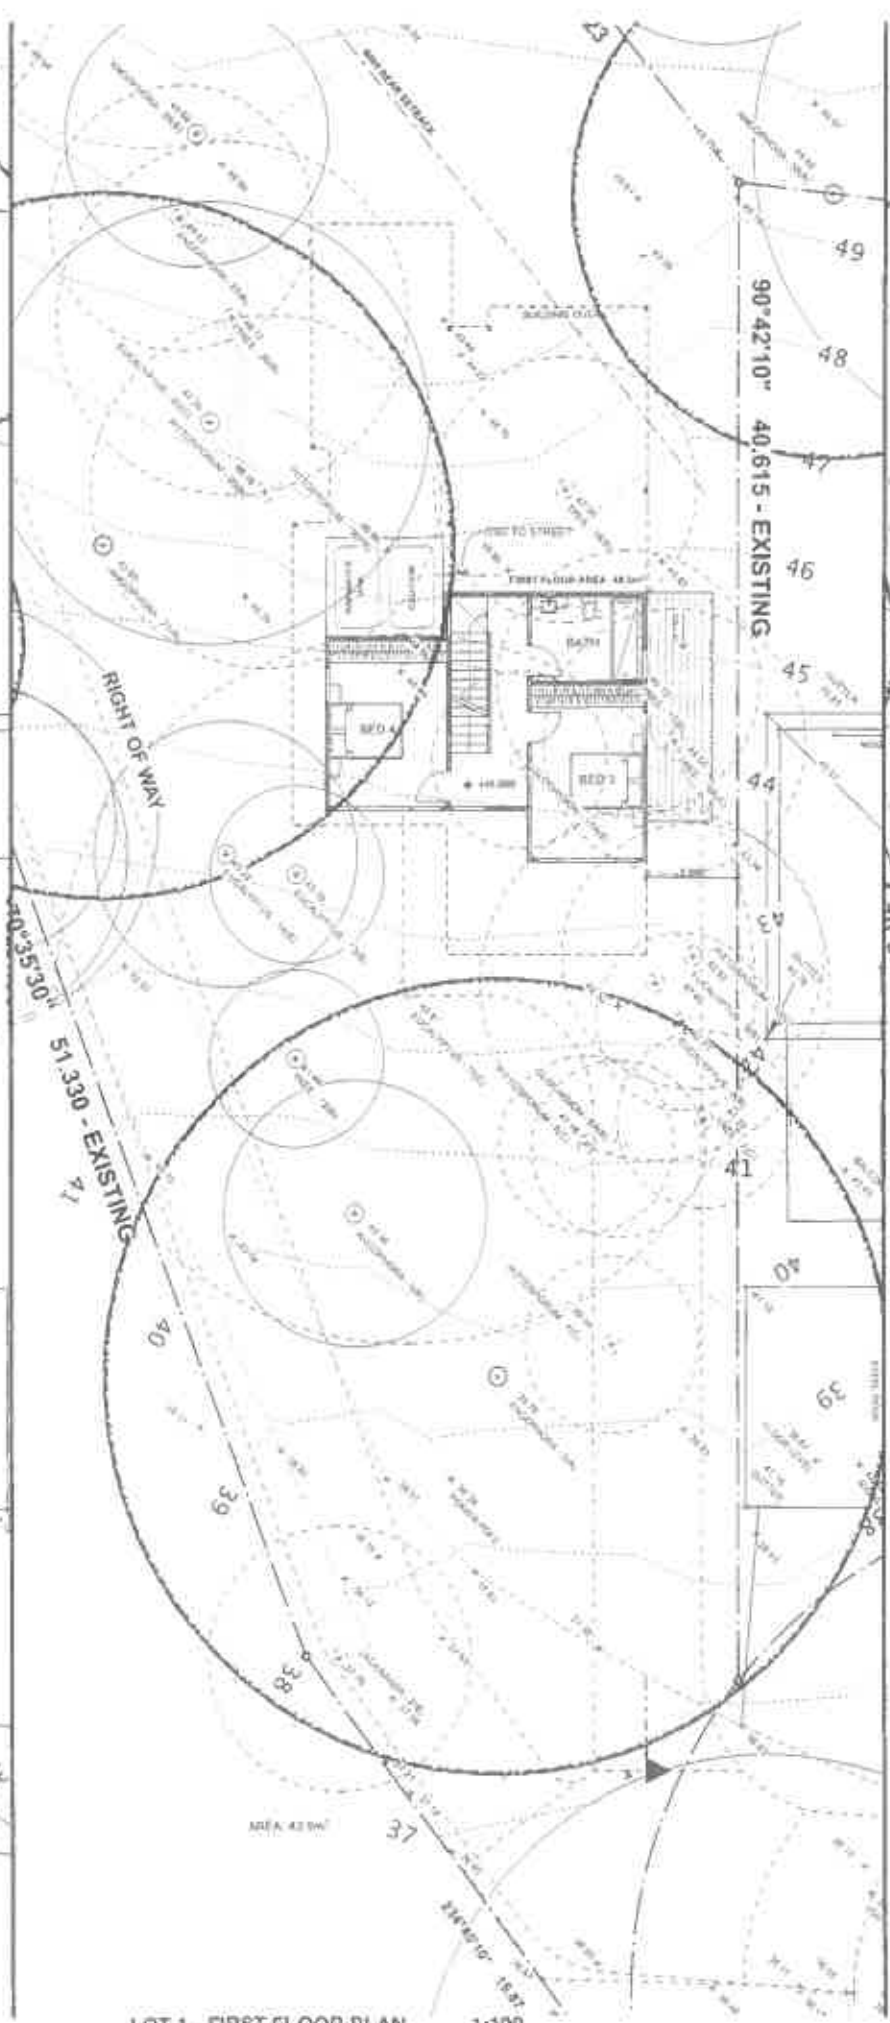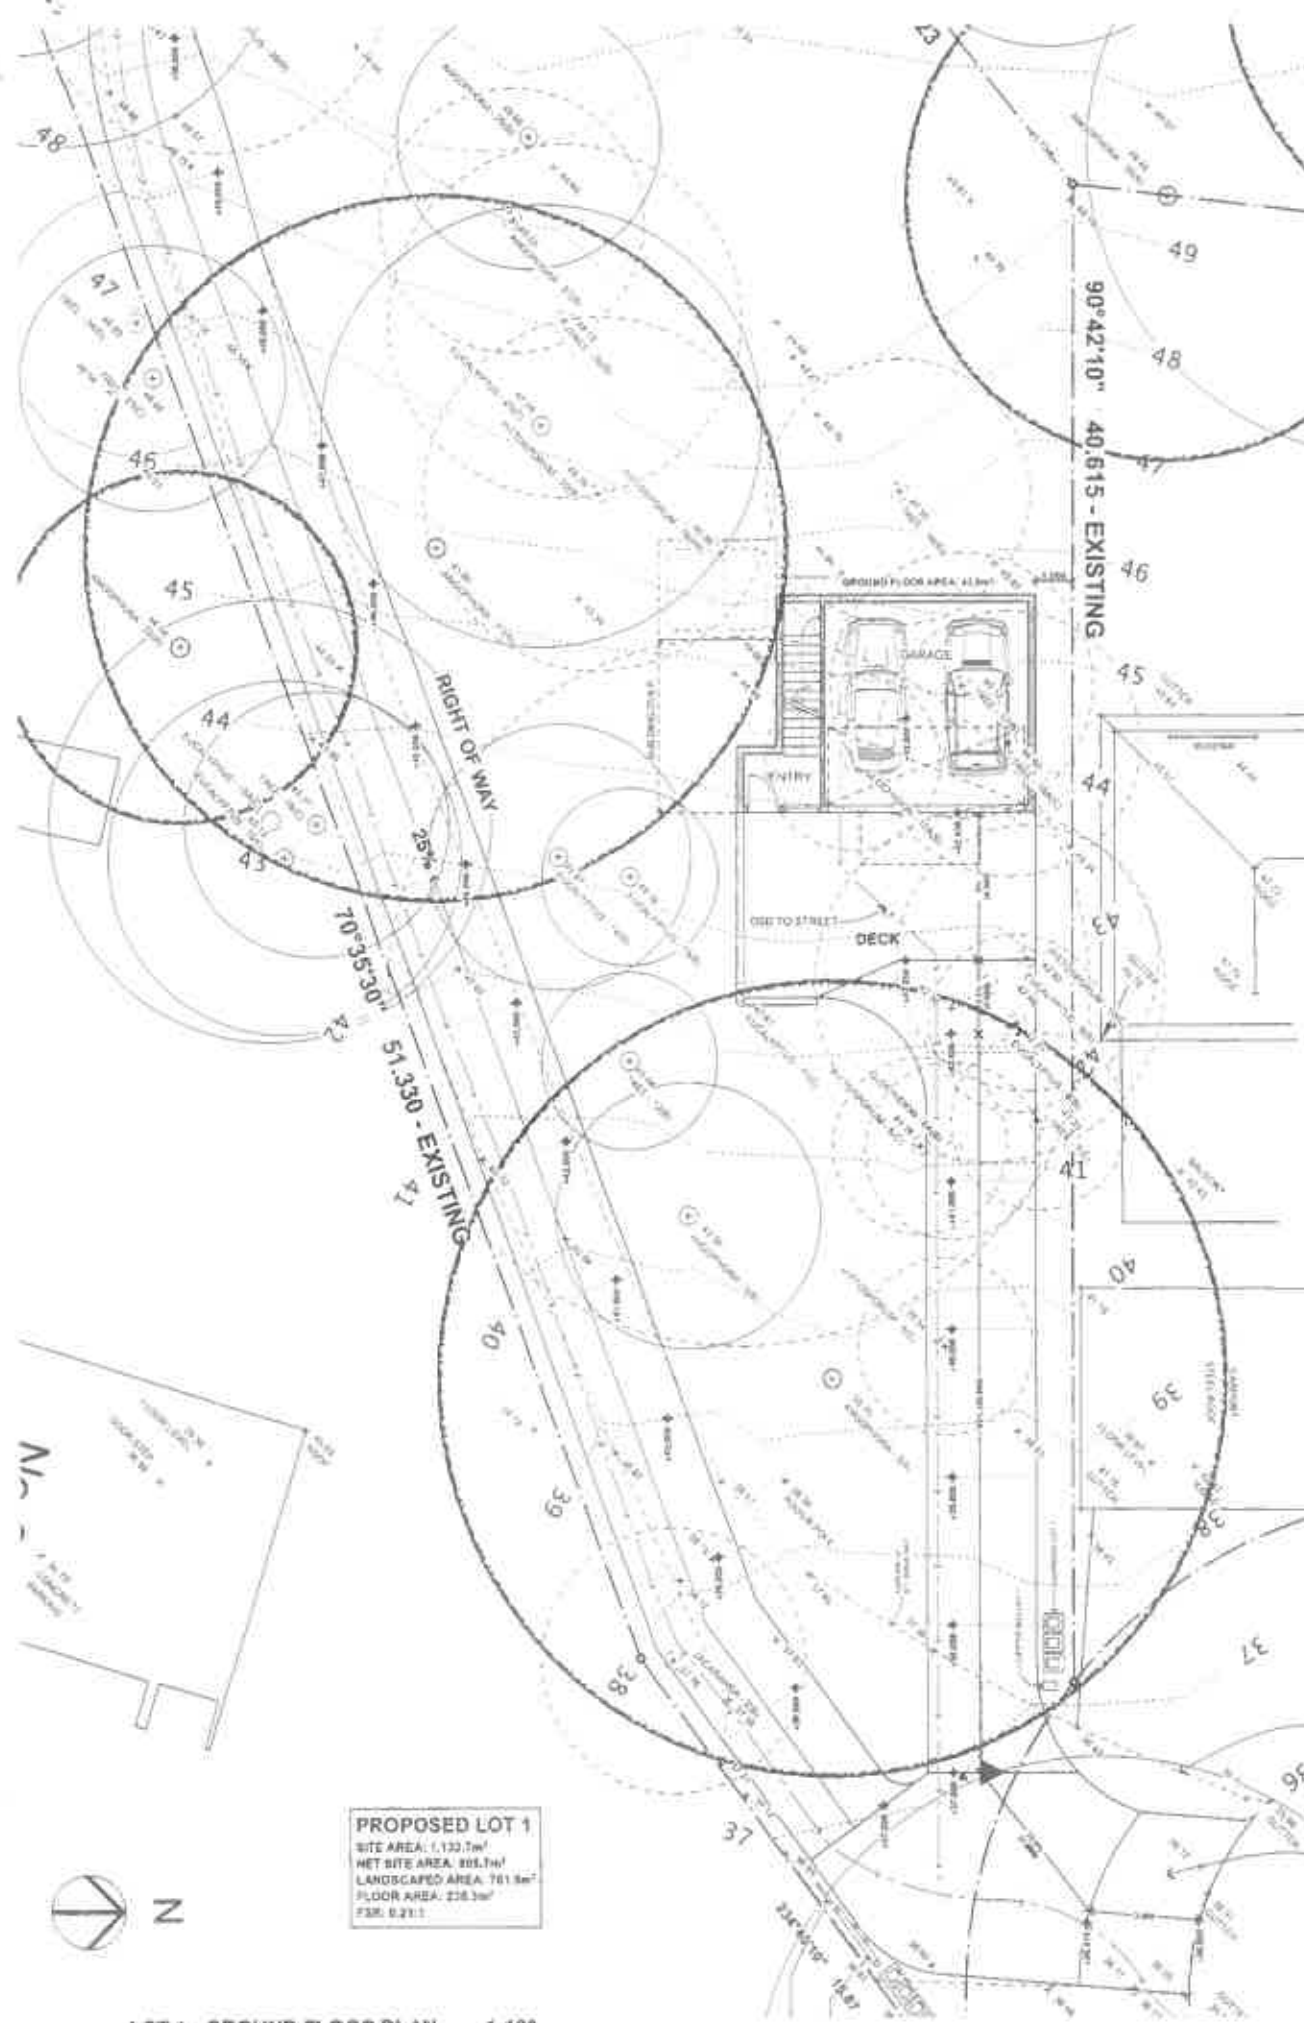

LOT 1 - GROUND FLOOR PLAN 1:100


LOT 1 - FIRST FLOOR PLAN 1:100

LOT 1 - SECOND FLOOR PLAN 1:100

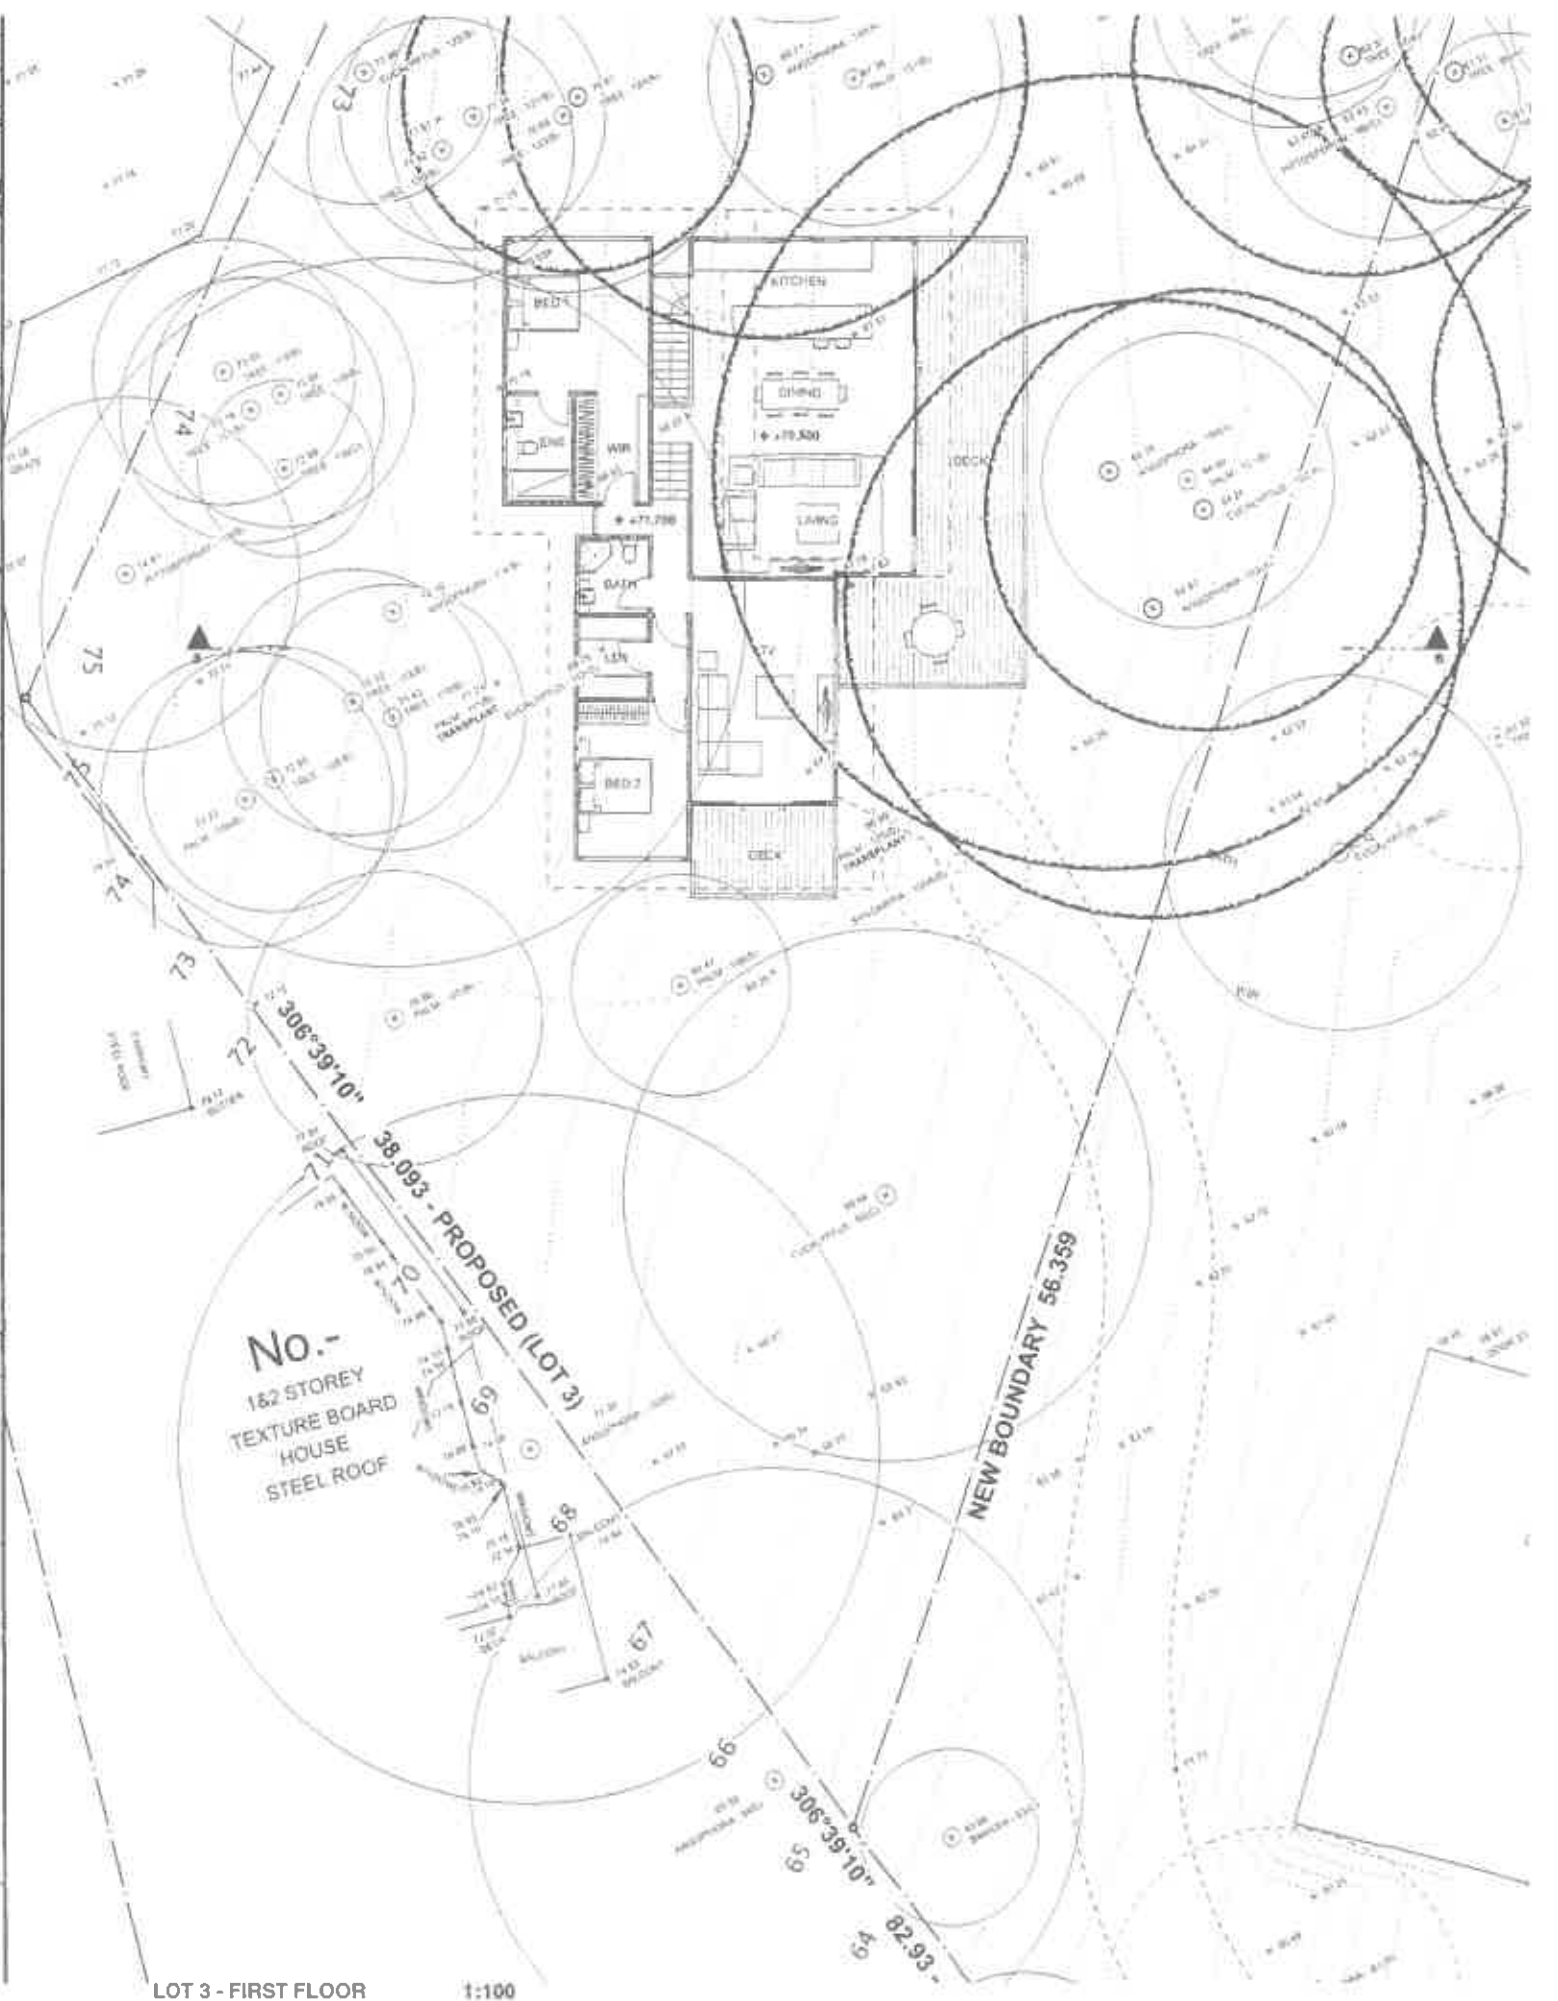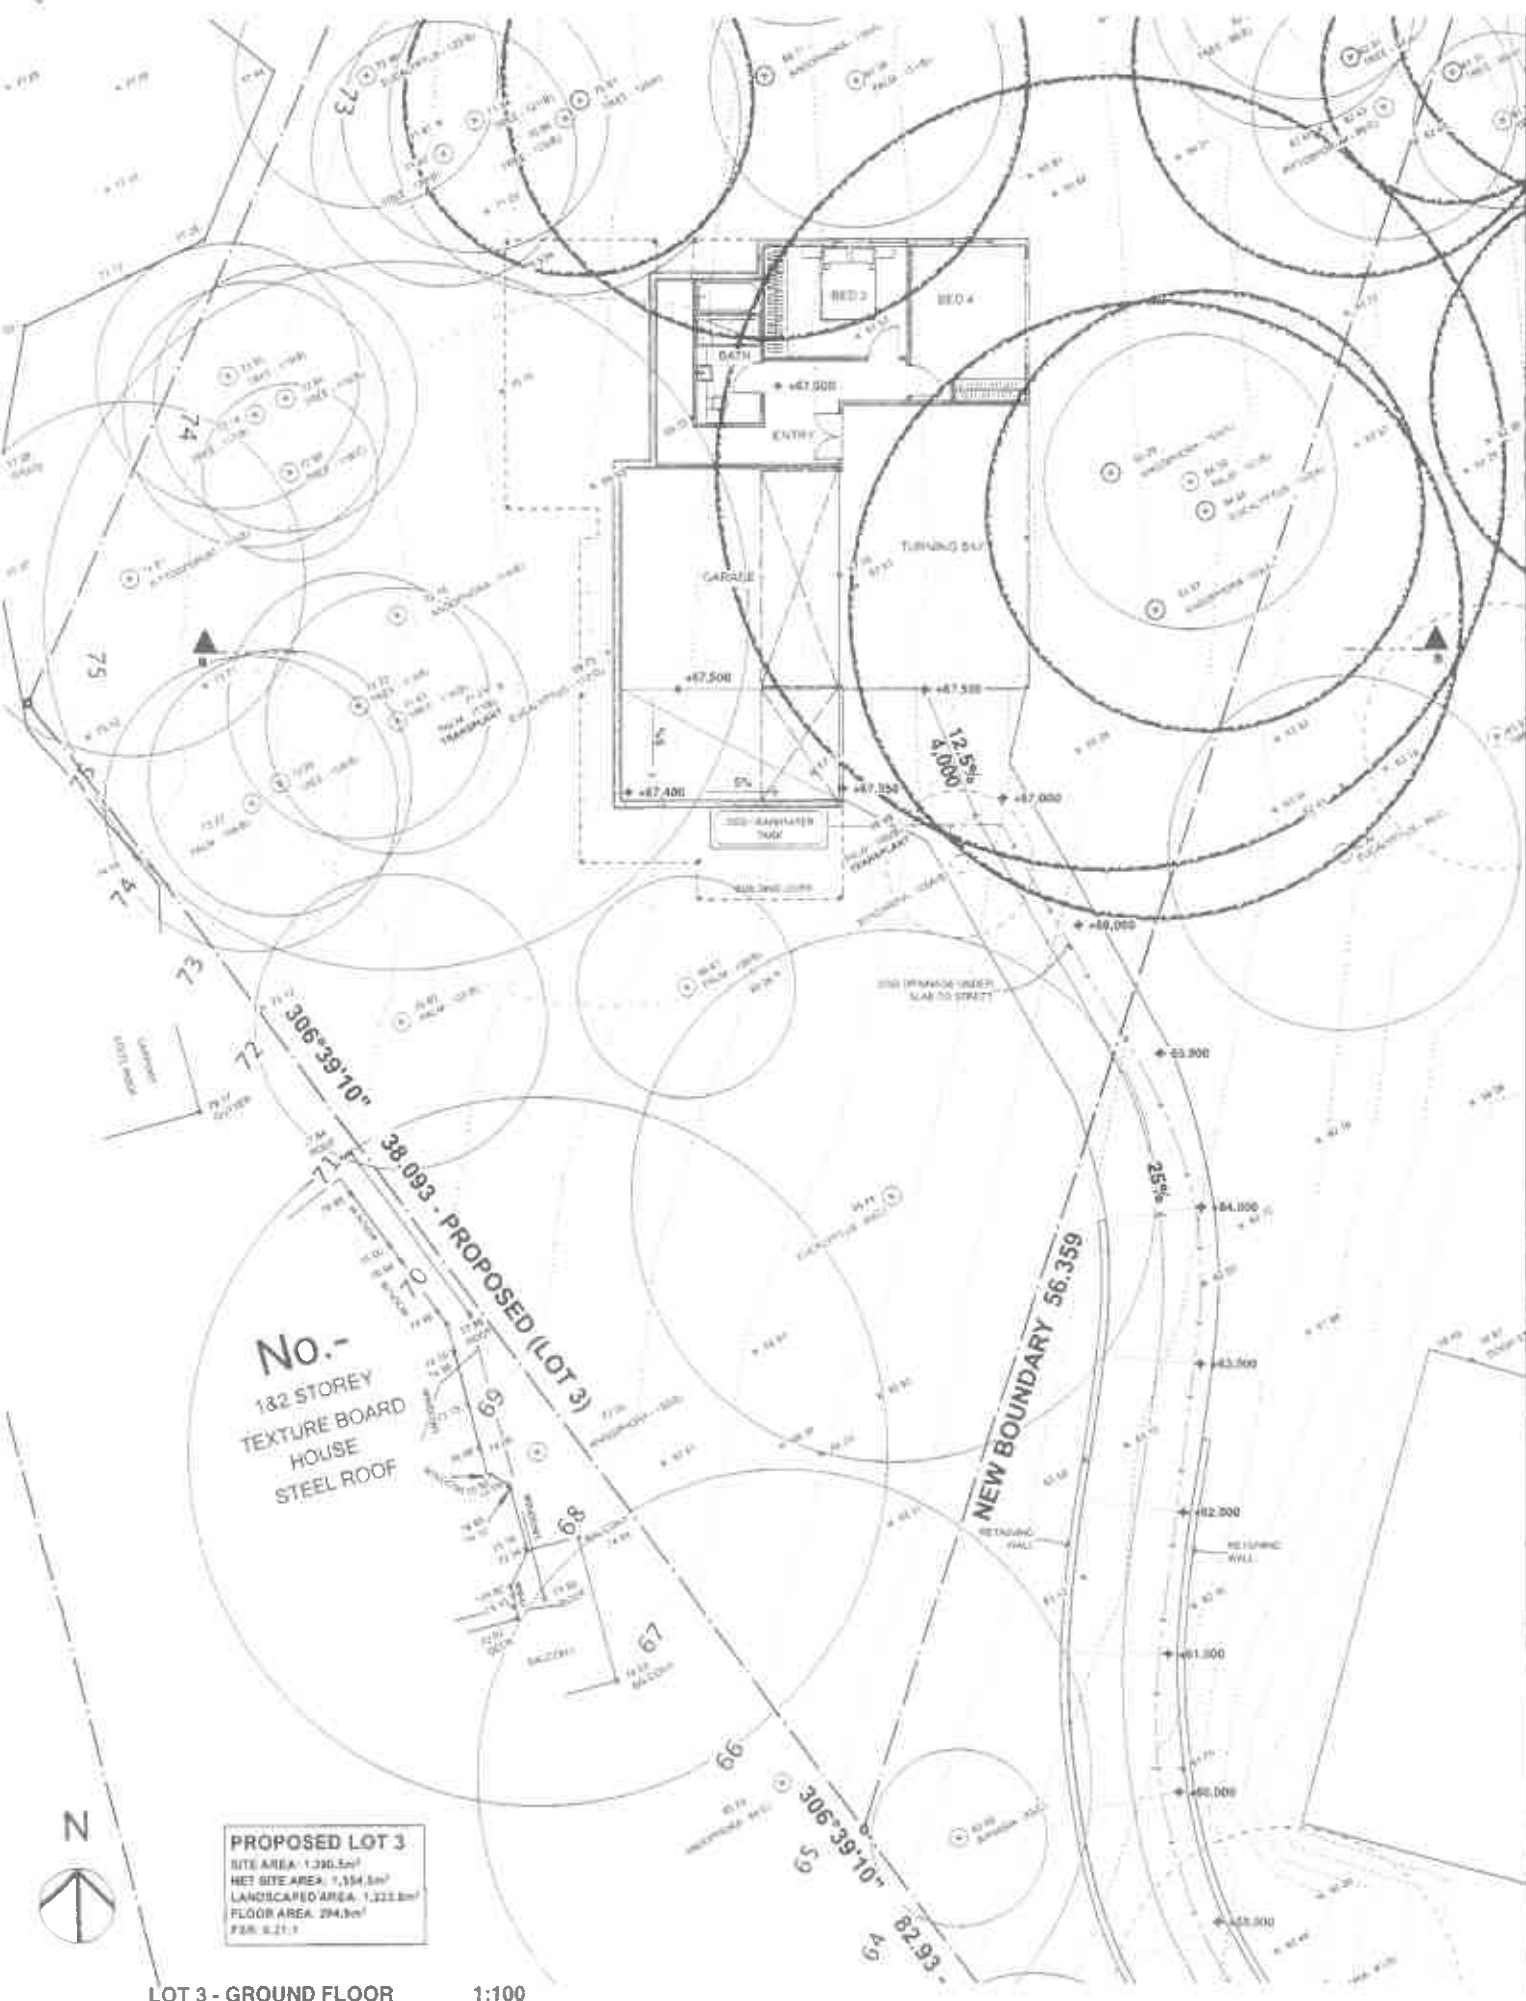


--	--	--	--	--	--	--	--	--	--	--	--	--	--	--	--	--	--	--	--	--	--

The builder shall check and verify all dimensions and verify all errors and omissions to the architect. Do not scale the drawings. Drawings shall not be used for construction purposes until issued by the Architect for construction.

 


Subdivision	7 TRENTWOOD PARK AVALON
Drawn by	DARDIVILLE
Project	SKETCH DESIGN
Lot	LOT 3 - FLOOR PLANS

Architect	SGNS	Date	APRIL 2017
Project Number	1711	Scale	1:100 @ (A1)
Drawing No.	A03	Sheet	C

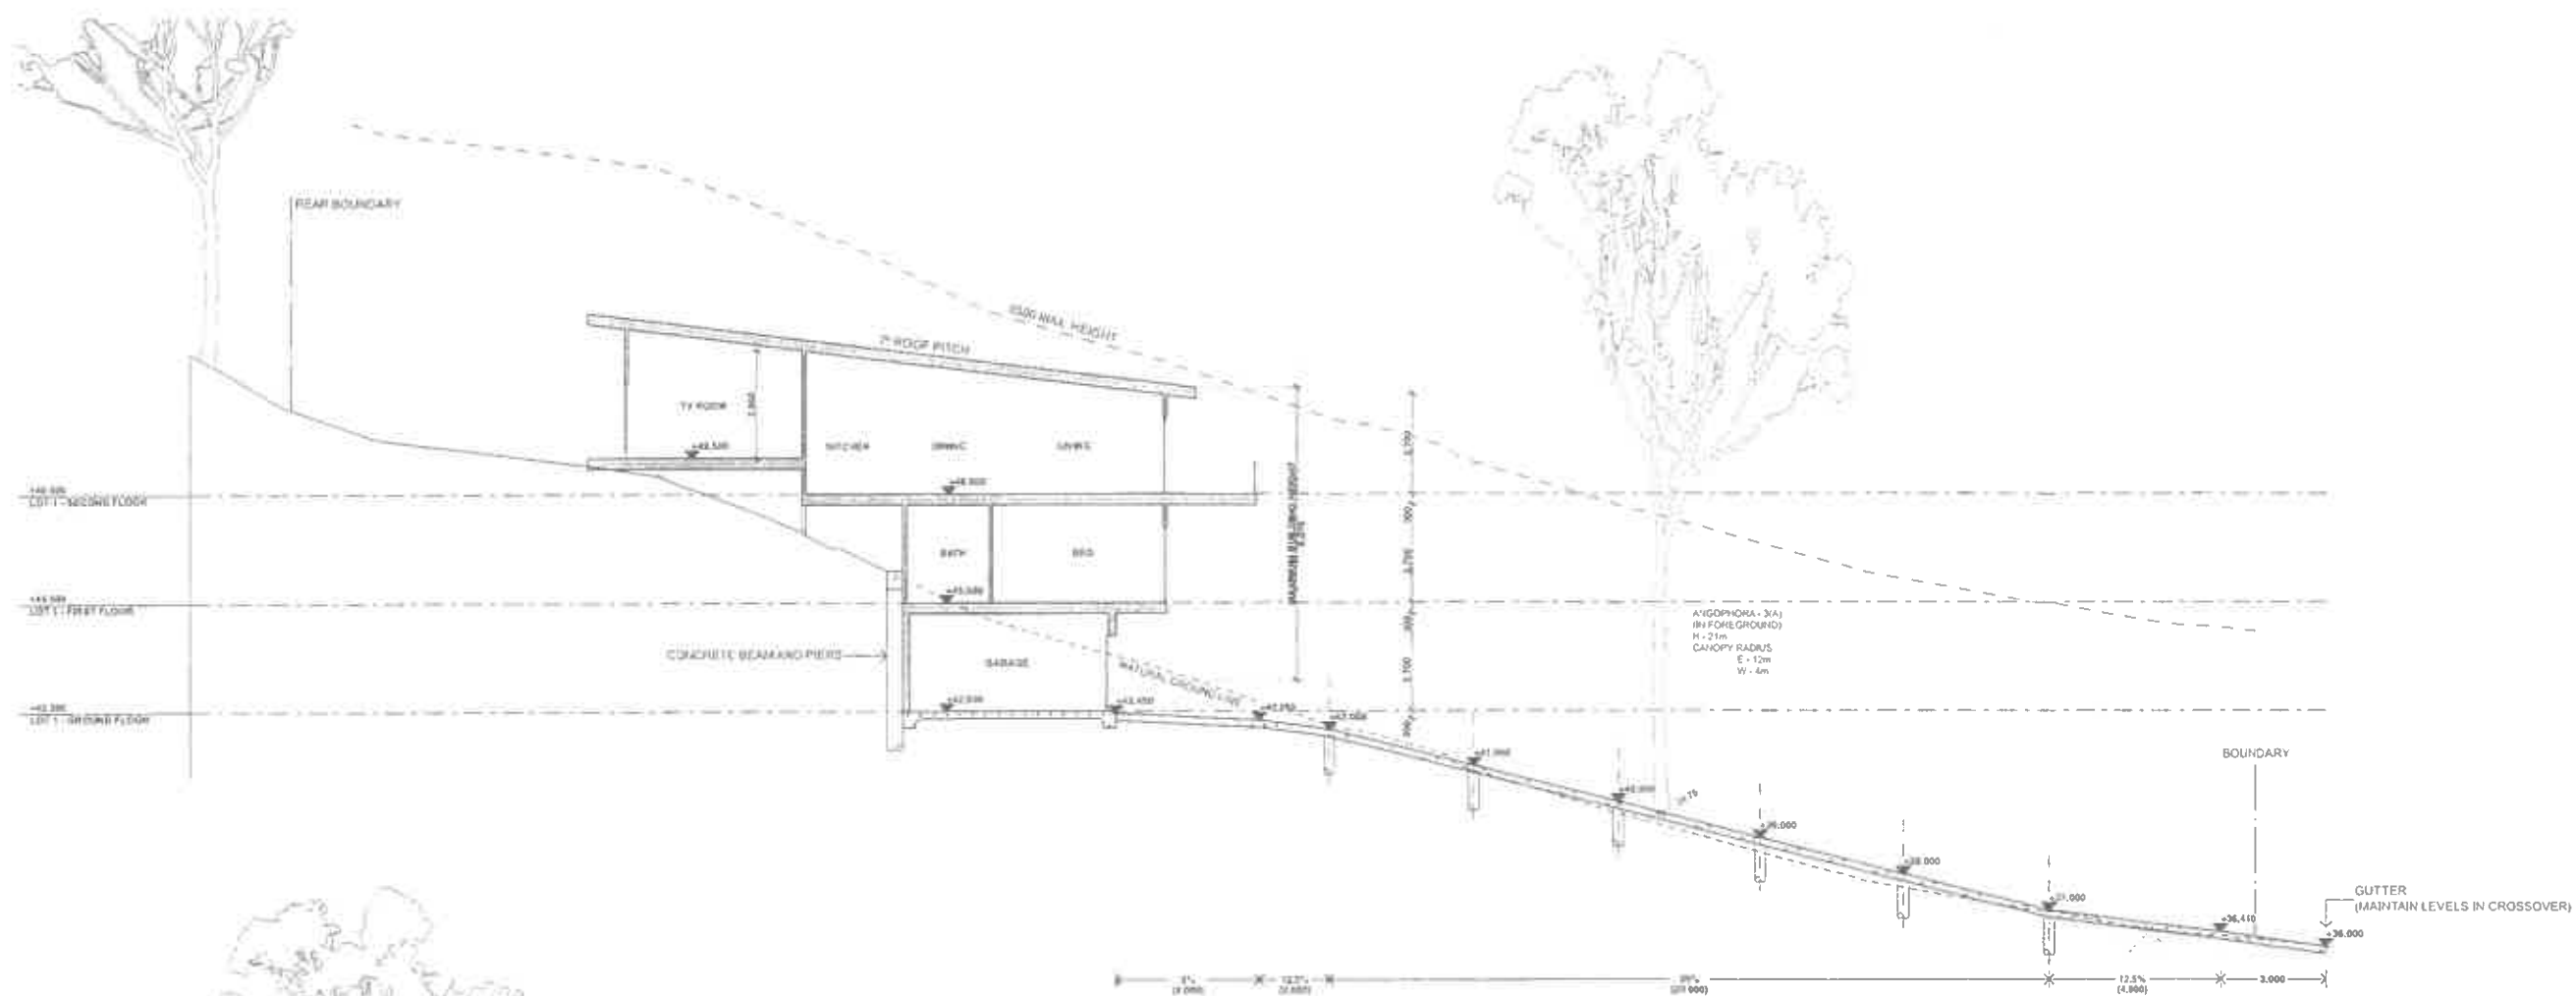


LOT 1 - SECTION A 1:100

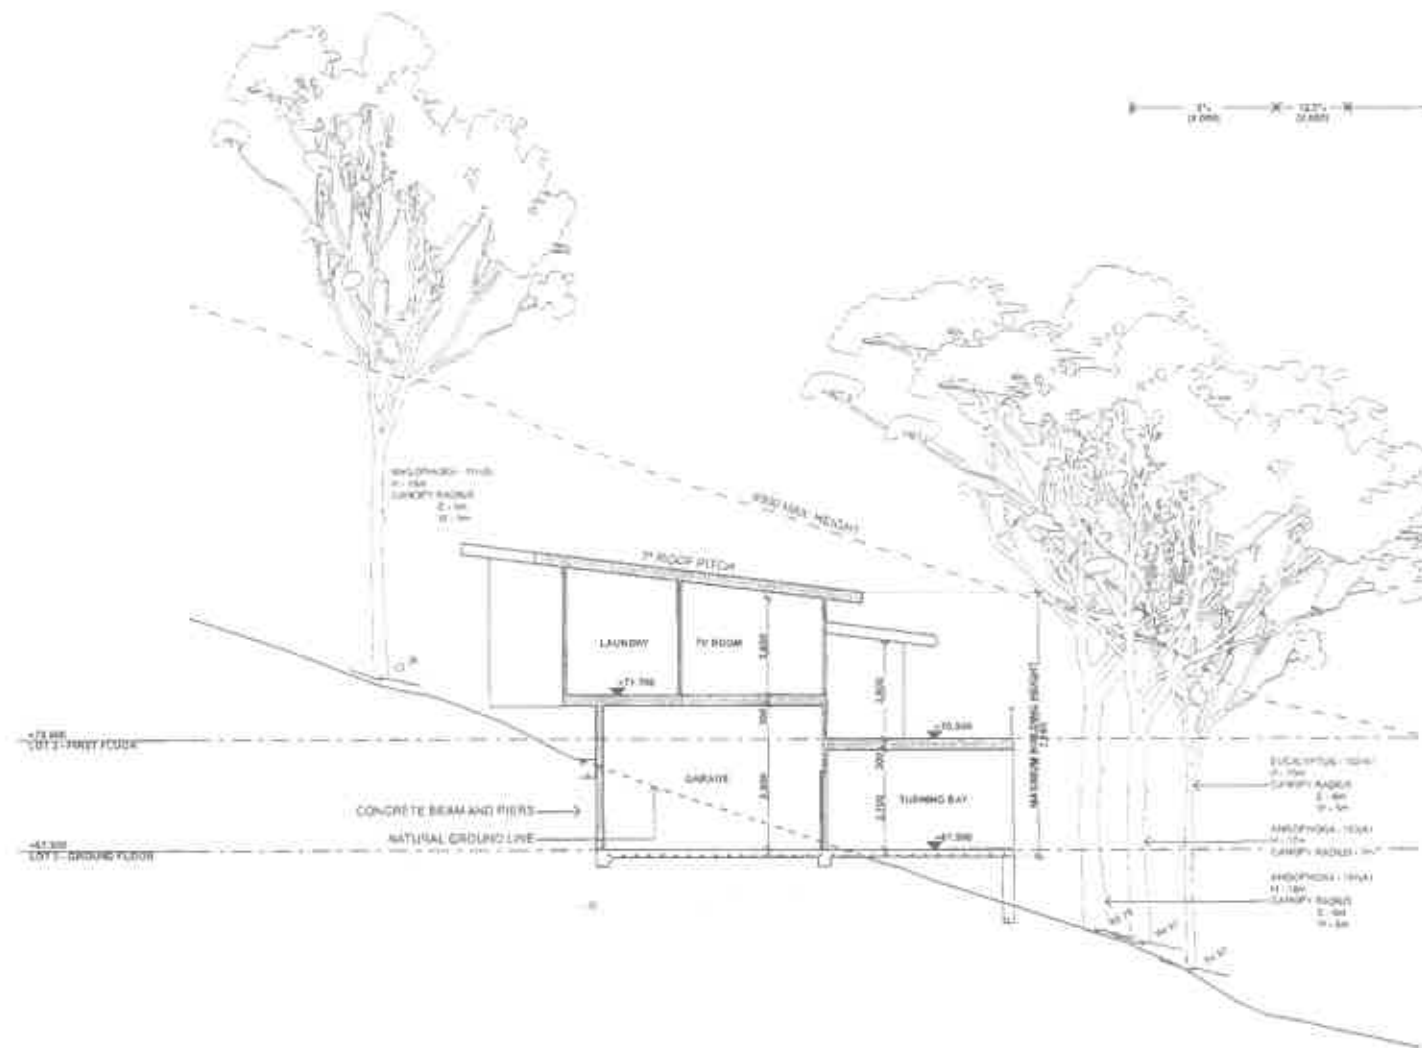


LOT 3 - SECTION B 1:100


<p>The builder shall check and verify all dimensions and verify all errors and omissions to the Architect. Do not scale the drawings. Drawings shall not be used for construction purposes unless issued by the Architect for construction.</p>				<p>SUBDIVISION 7 TRENTWOOD PARK AVALON DANABALLI SKETCH DESIGN LOT 1 & 3 SECTIONS</p>		<p>Architect: SQ4/S Date: JUNE 2017 Project Number: 1711 Scale: 1:100 @ (A1) Drawing No: A04 Sheet: C</p>	
---	--	--	--	---	--	---	--

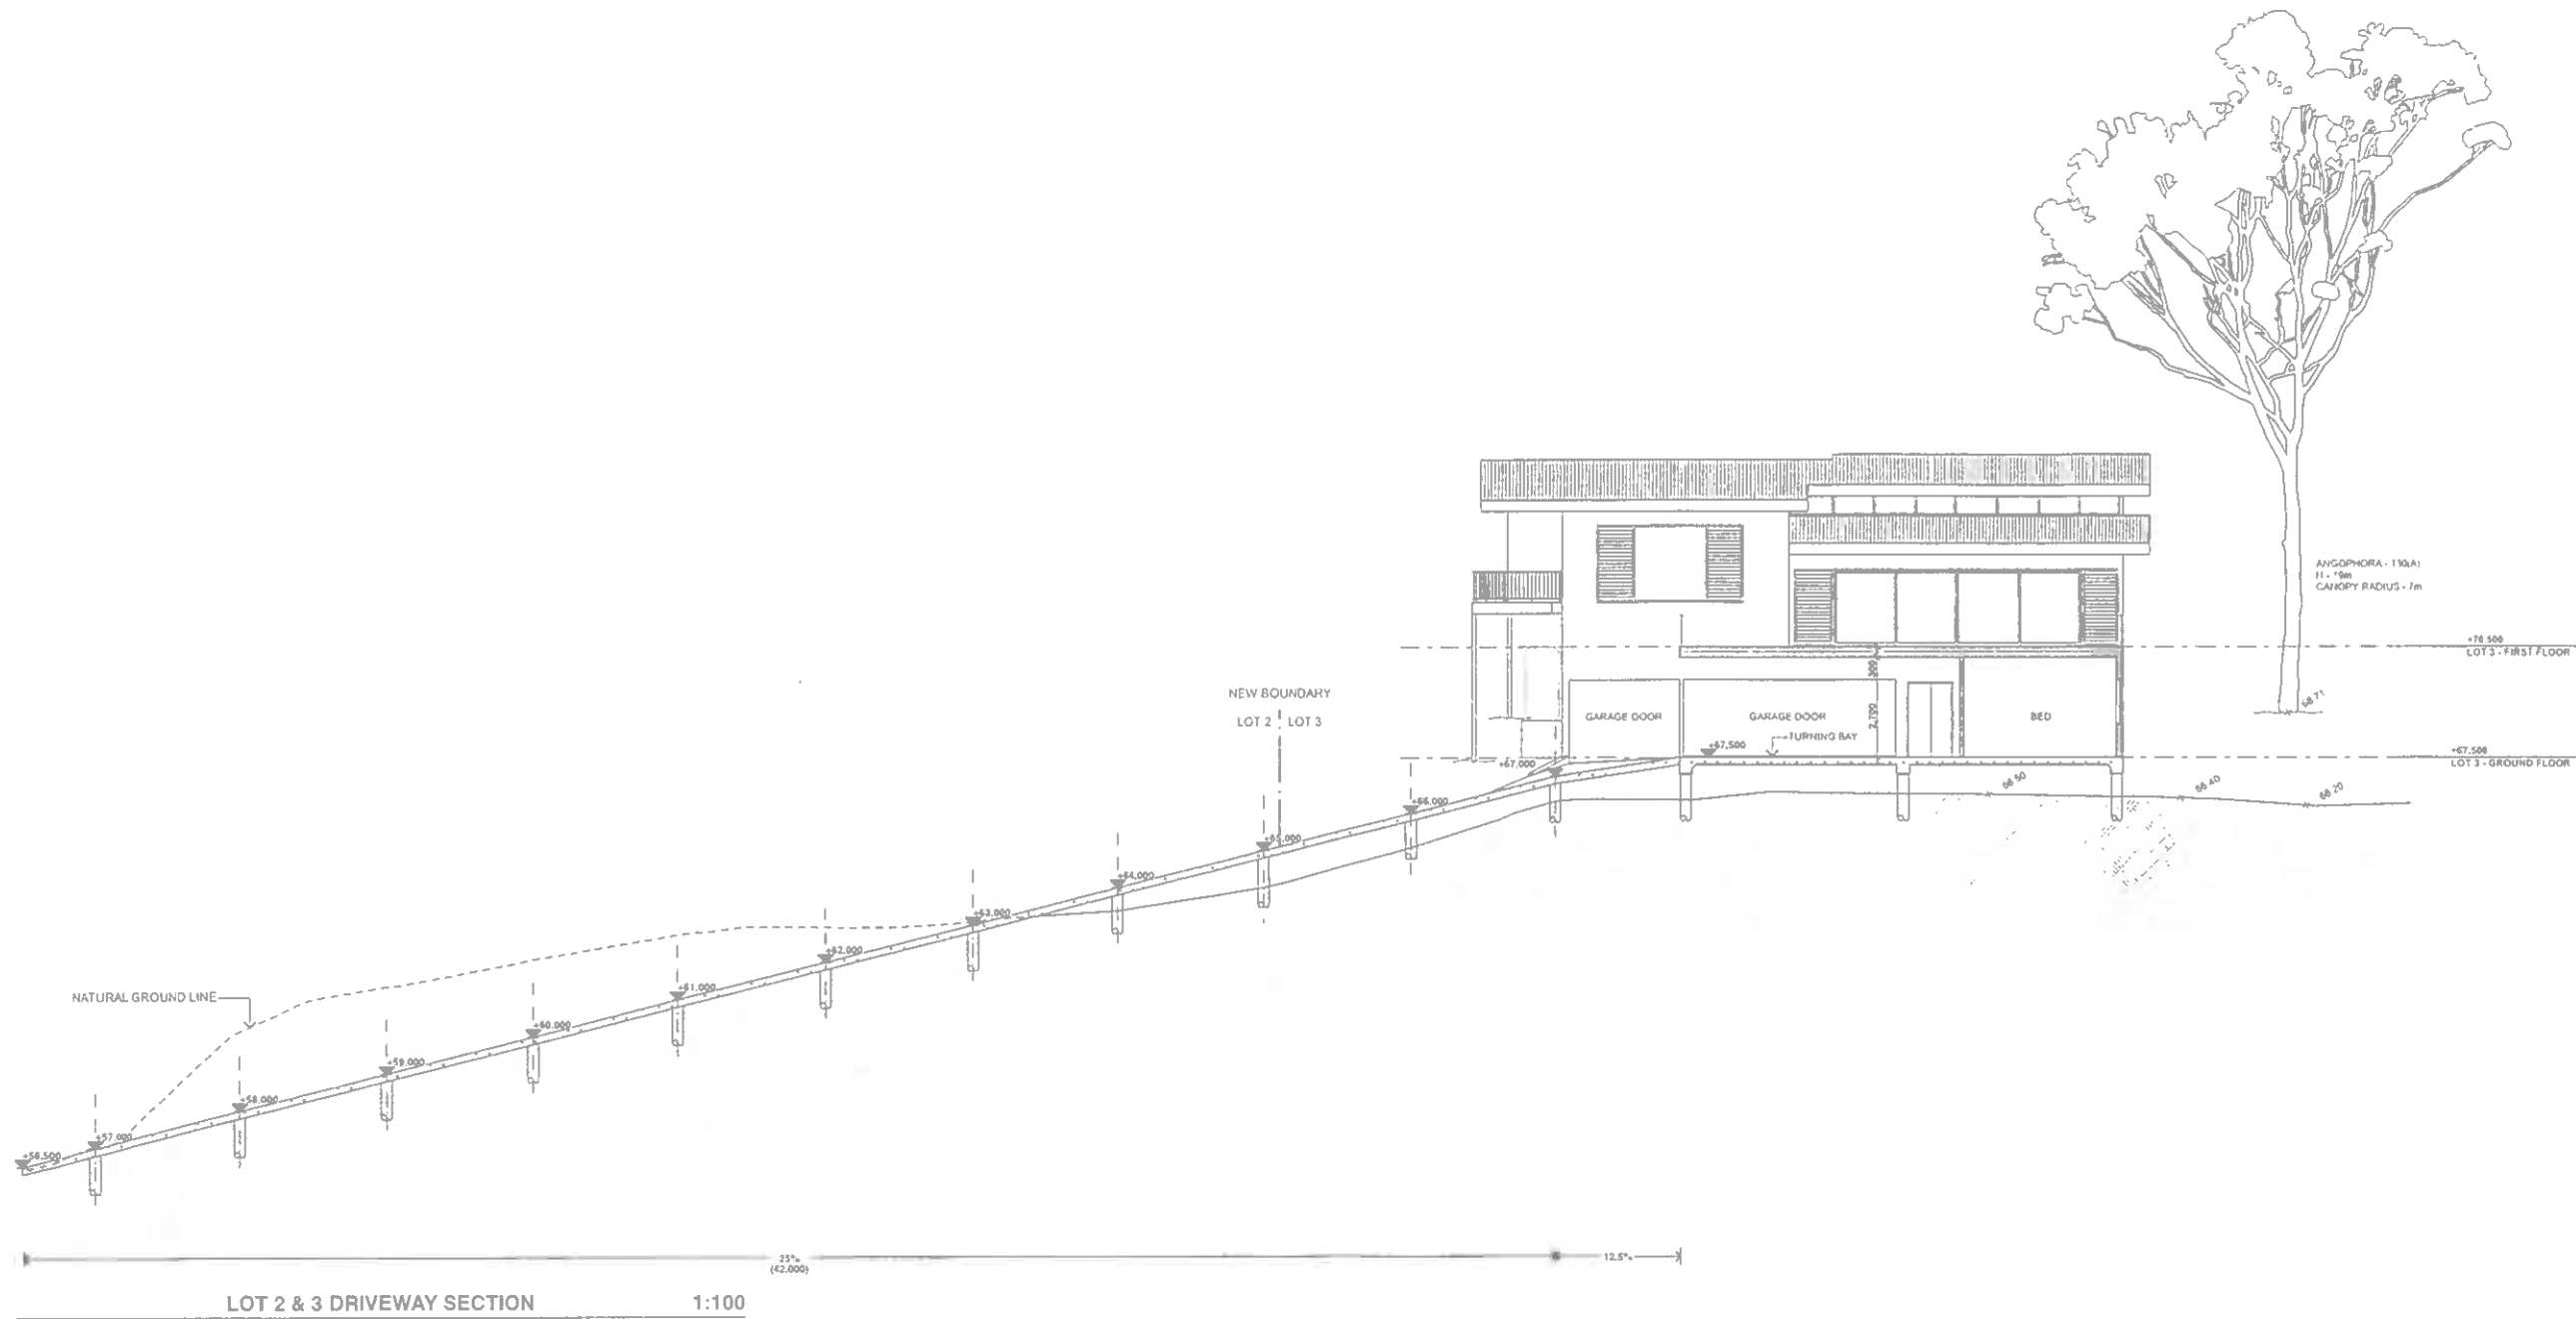


<p>The builder shall check and verify all dimensions and verify all errors and omissions to the Architects. Do not scale the drawings. Drawings shall not be used for construction purposes until issued by the Architect for construction.</p>			<p>SUBDIVISION 7 TRENTWOOD PARK AVALON</p>	<p>Architect: SQMS Date: JUNE 2017</p>
			<p>SKETCH DESIGN LOT 2 & 3 DRIVEWAY SECTION</p>	<p>Project Number: 1711 Scale: 1:100 @ (A1)</p> <p>Drawing No: A05 Sheet: C</p>

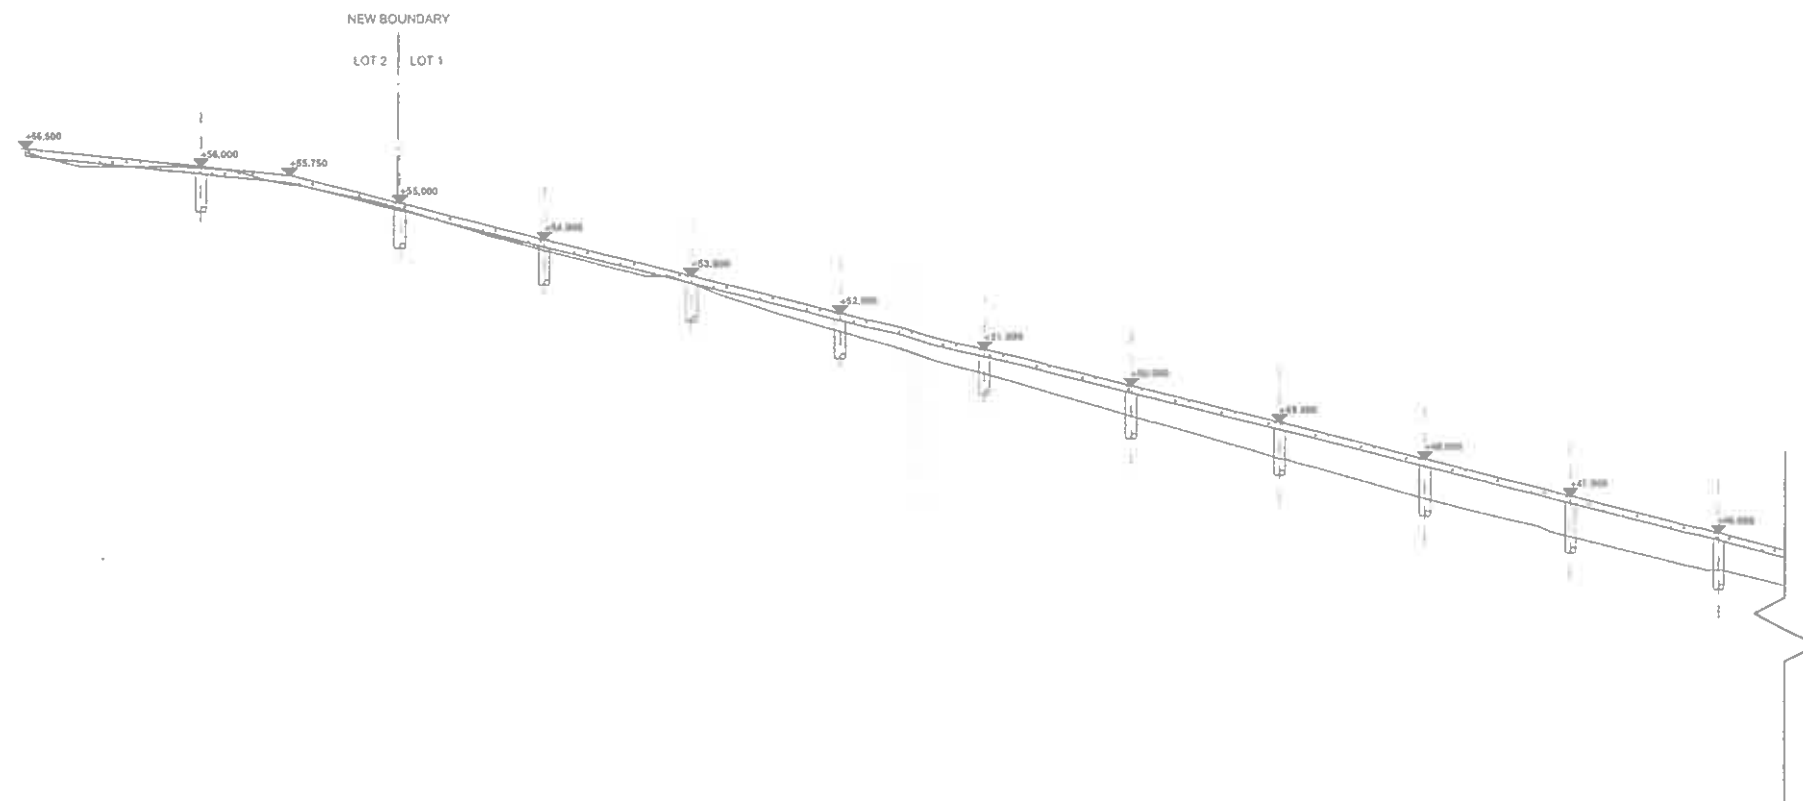

LOT 1 & 2 DRIVEWAY SECTION 1:100

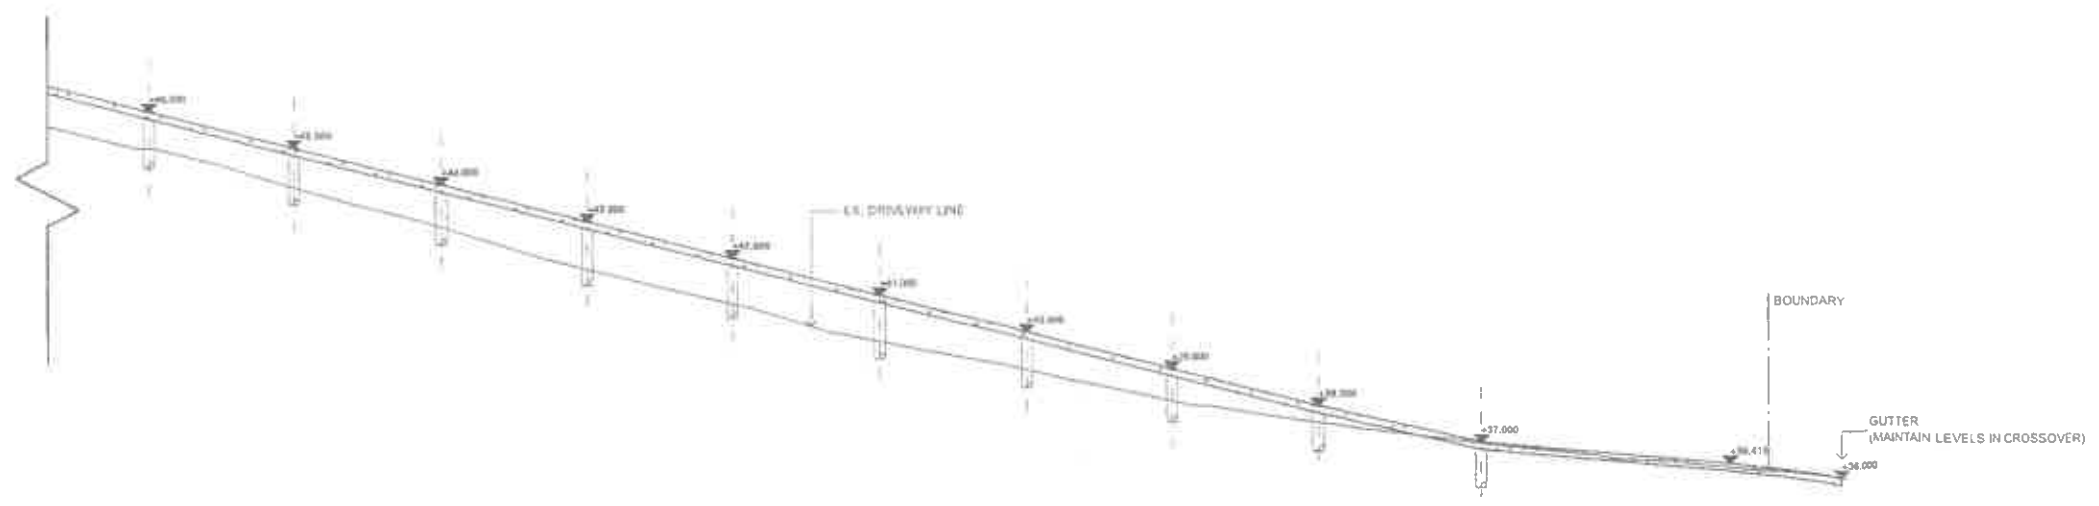


LOT 1 & 2 DRIVEWAY SECTION 1:100

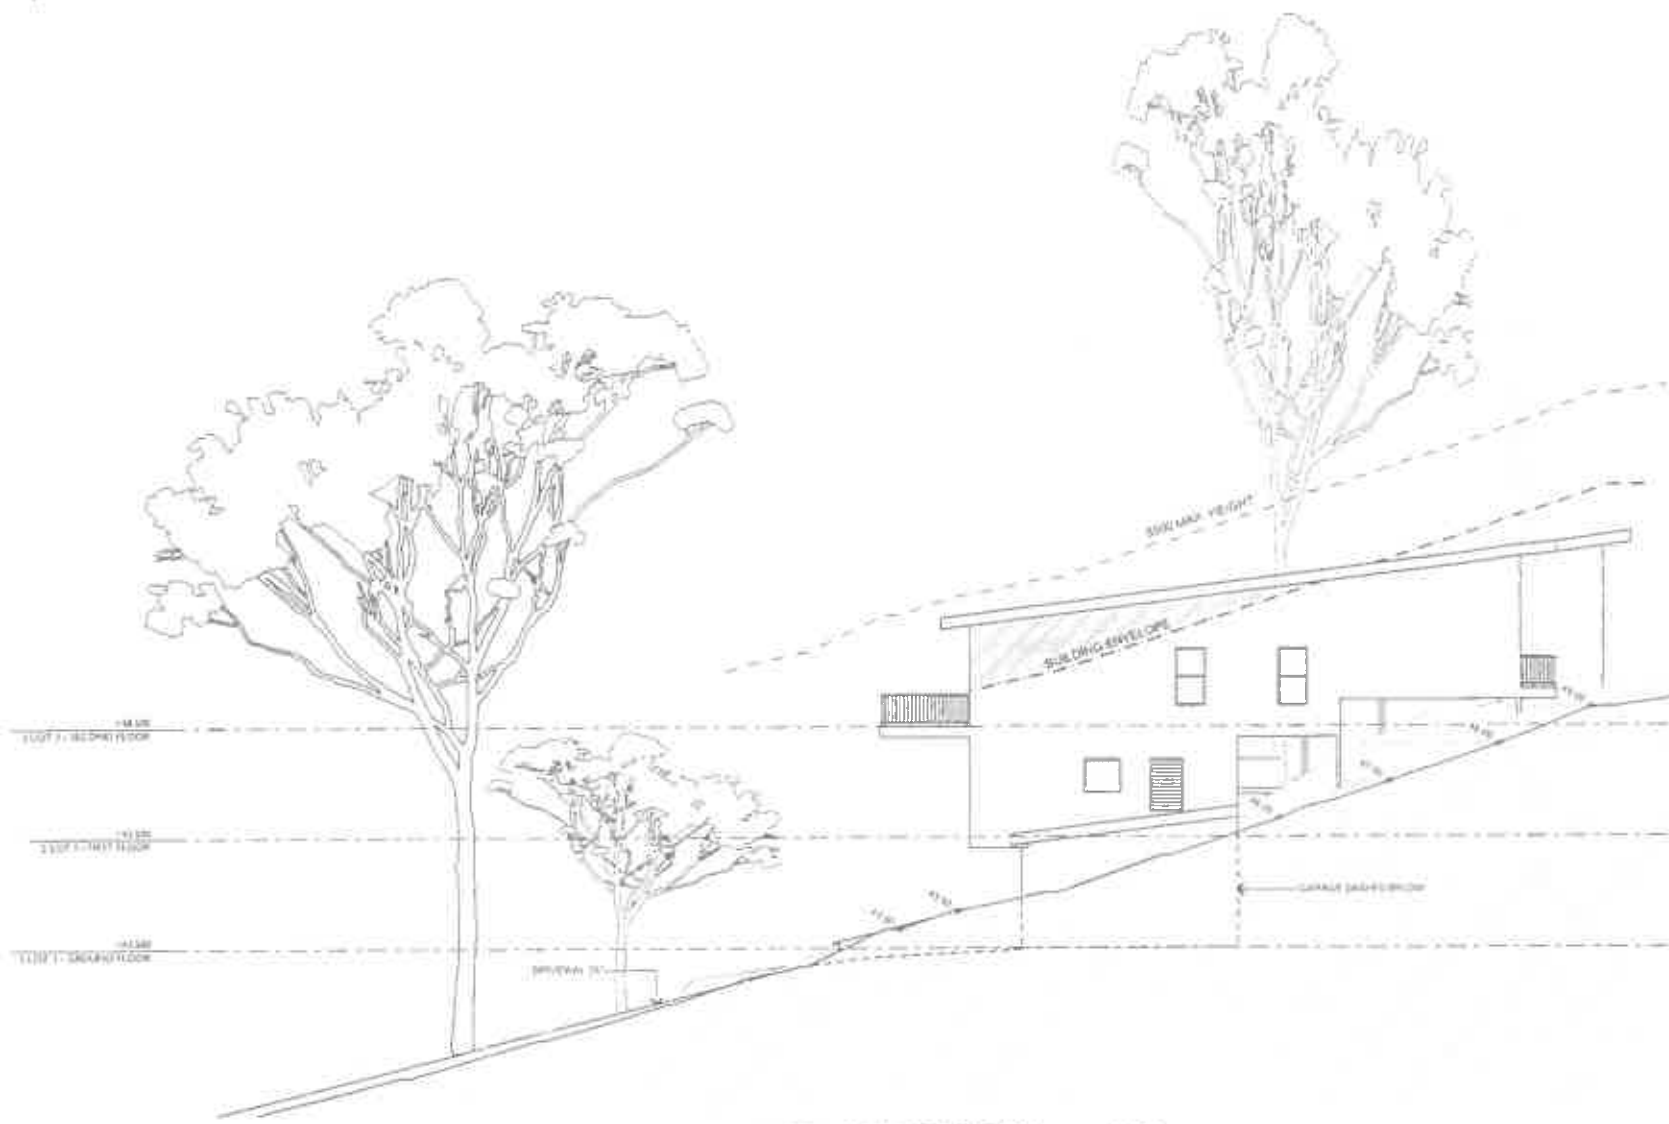



LOT 1 - NORTH ELEVATION 1:100


LOT 1 - SOUTH ELEVATION 1:100

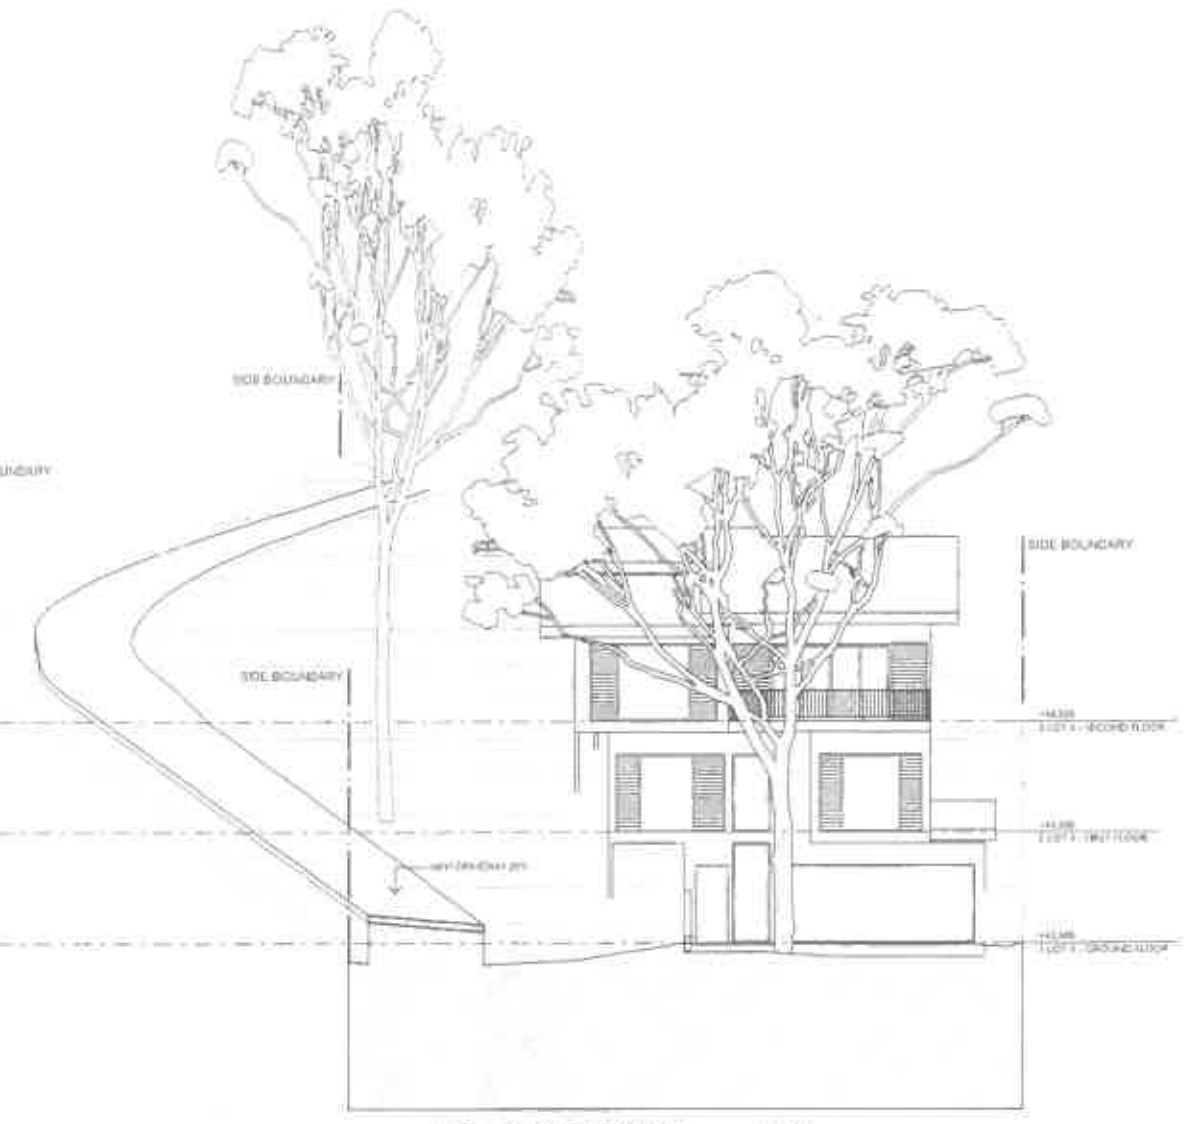

LOT 1 - EAST ELEVATION 1:100


LOT 1 - WEST ELEVATION 1:100

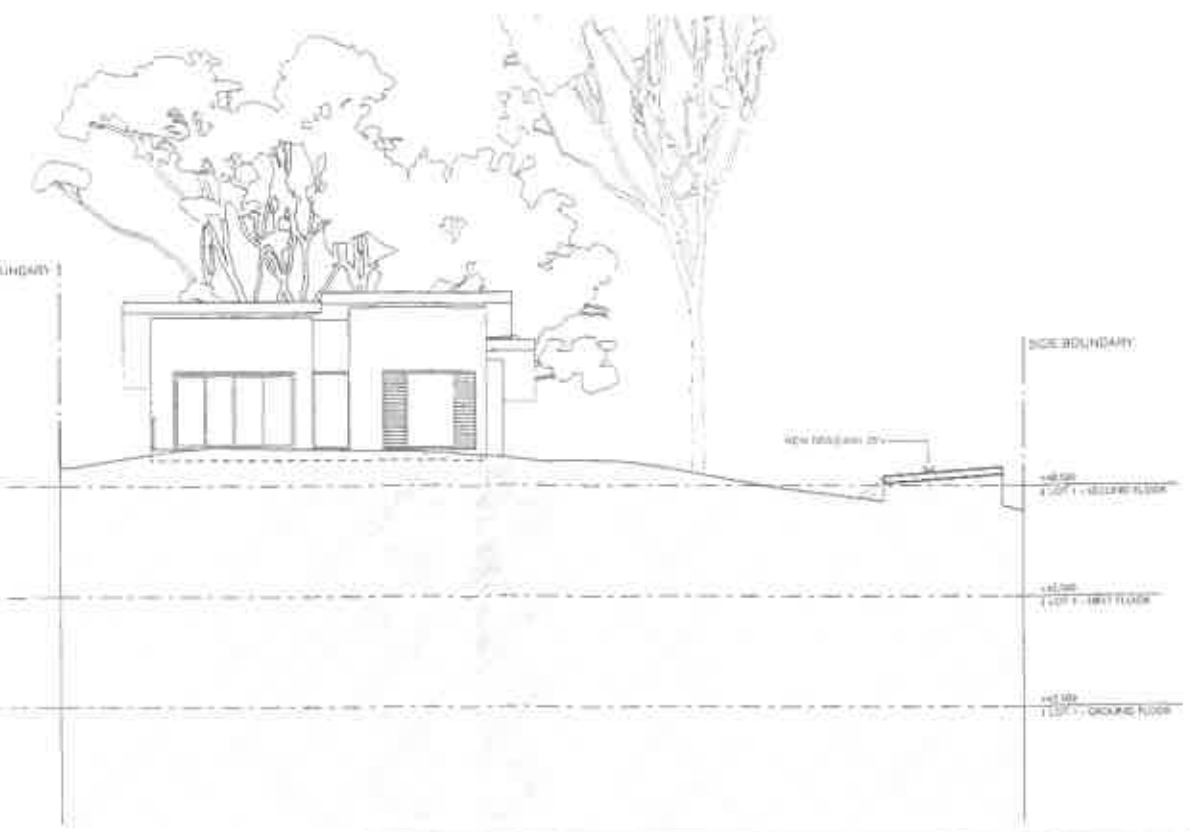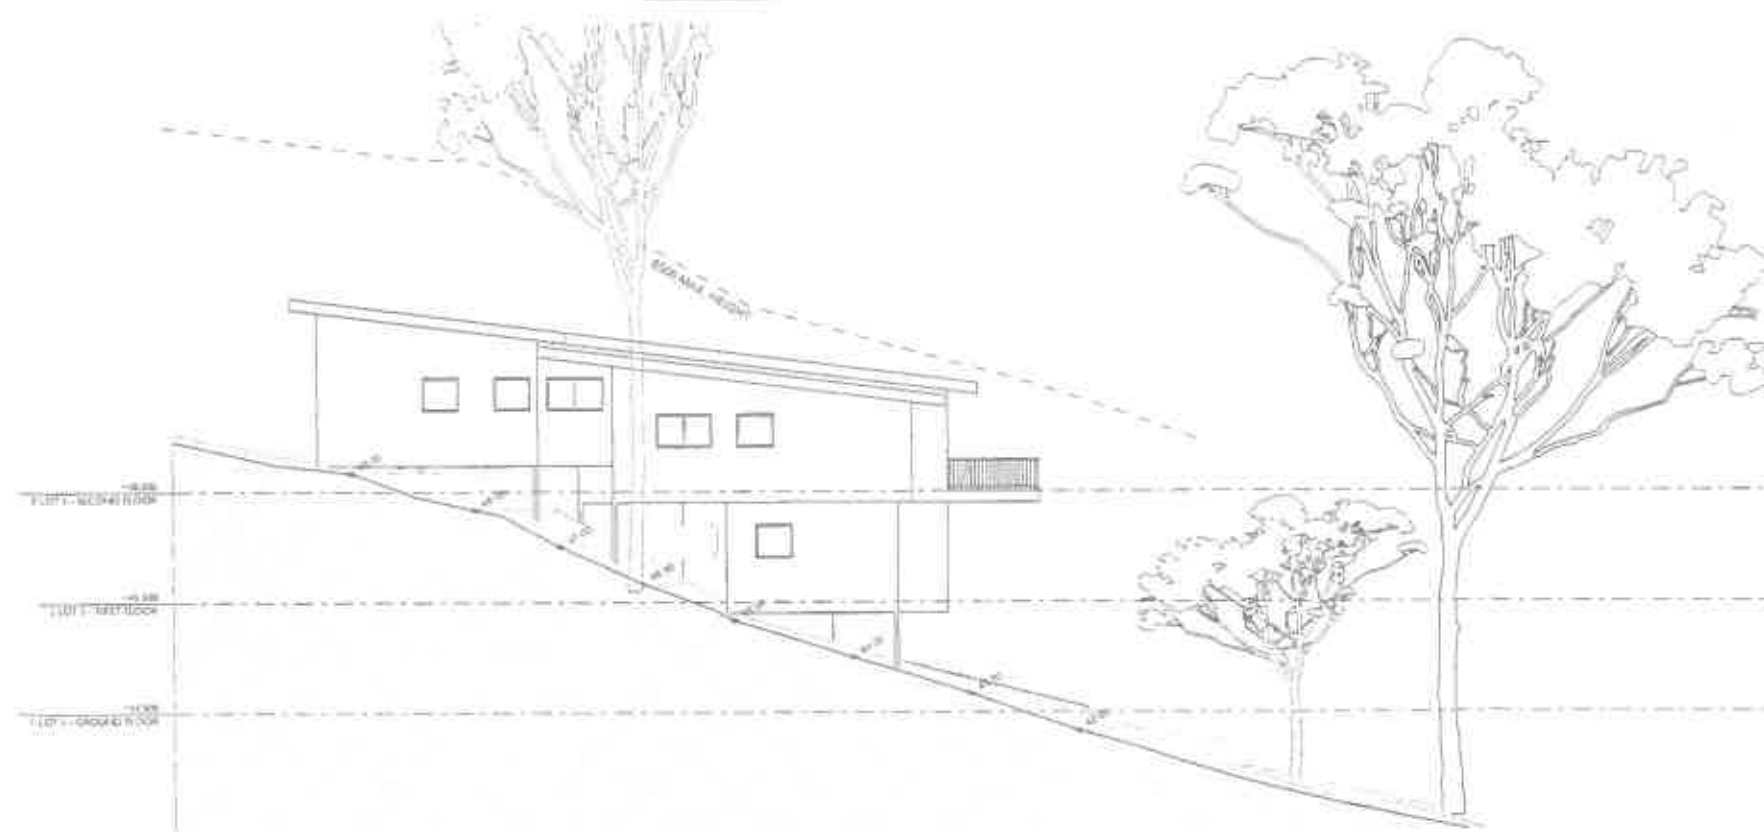

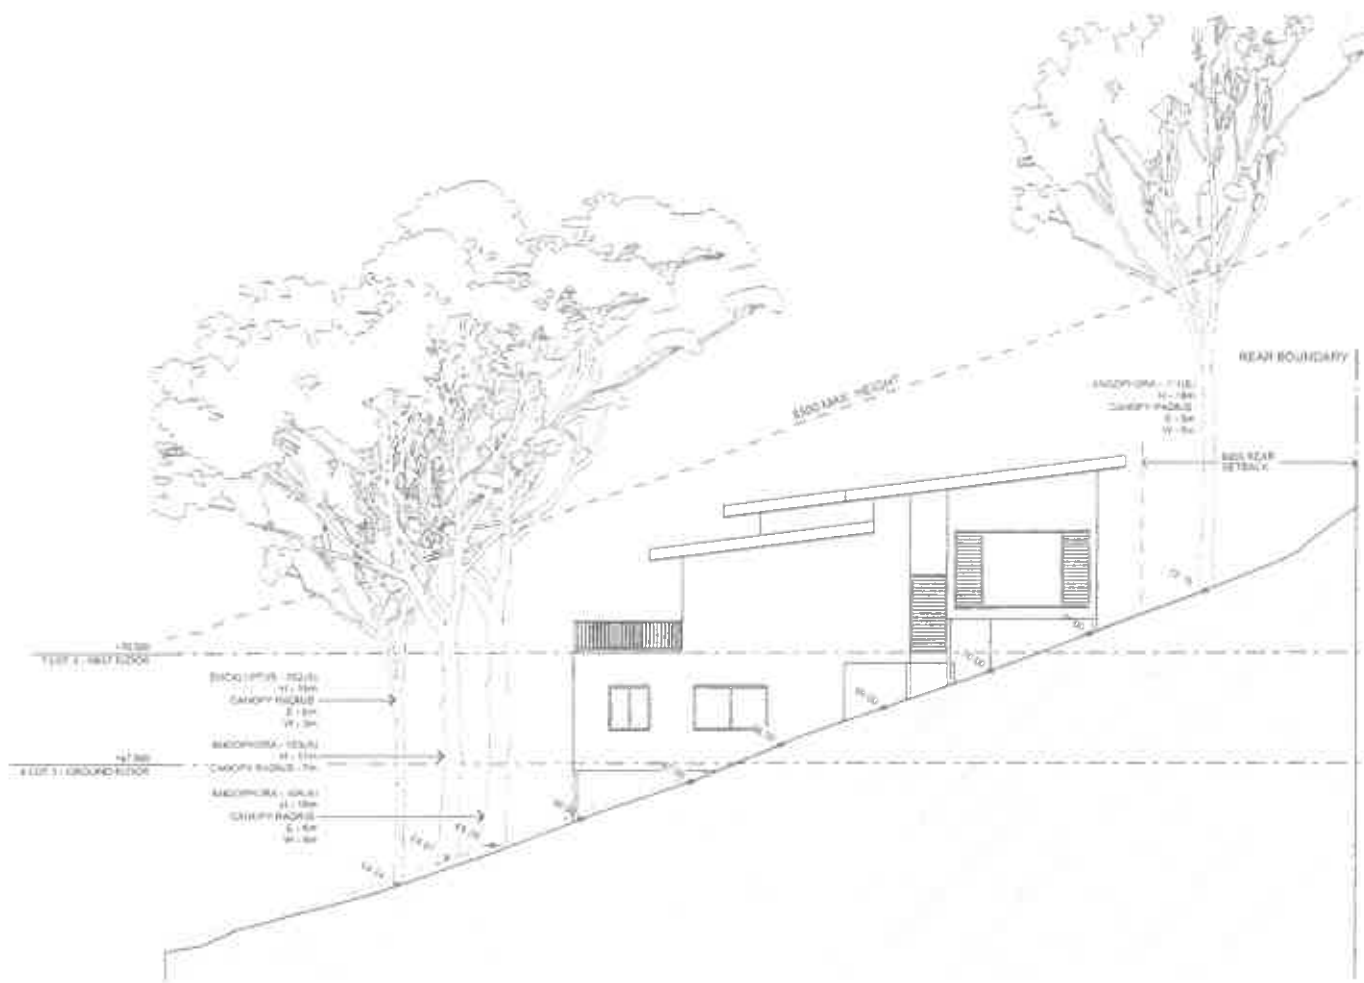



LOT 3 - NORTH ELEVATION 1:100

LOT 3 - SOUTH ELEVATION 1:100

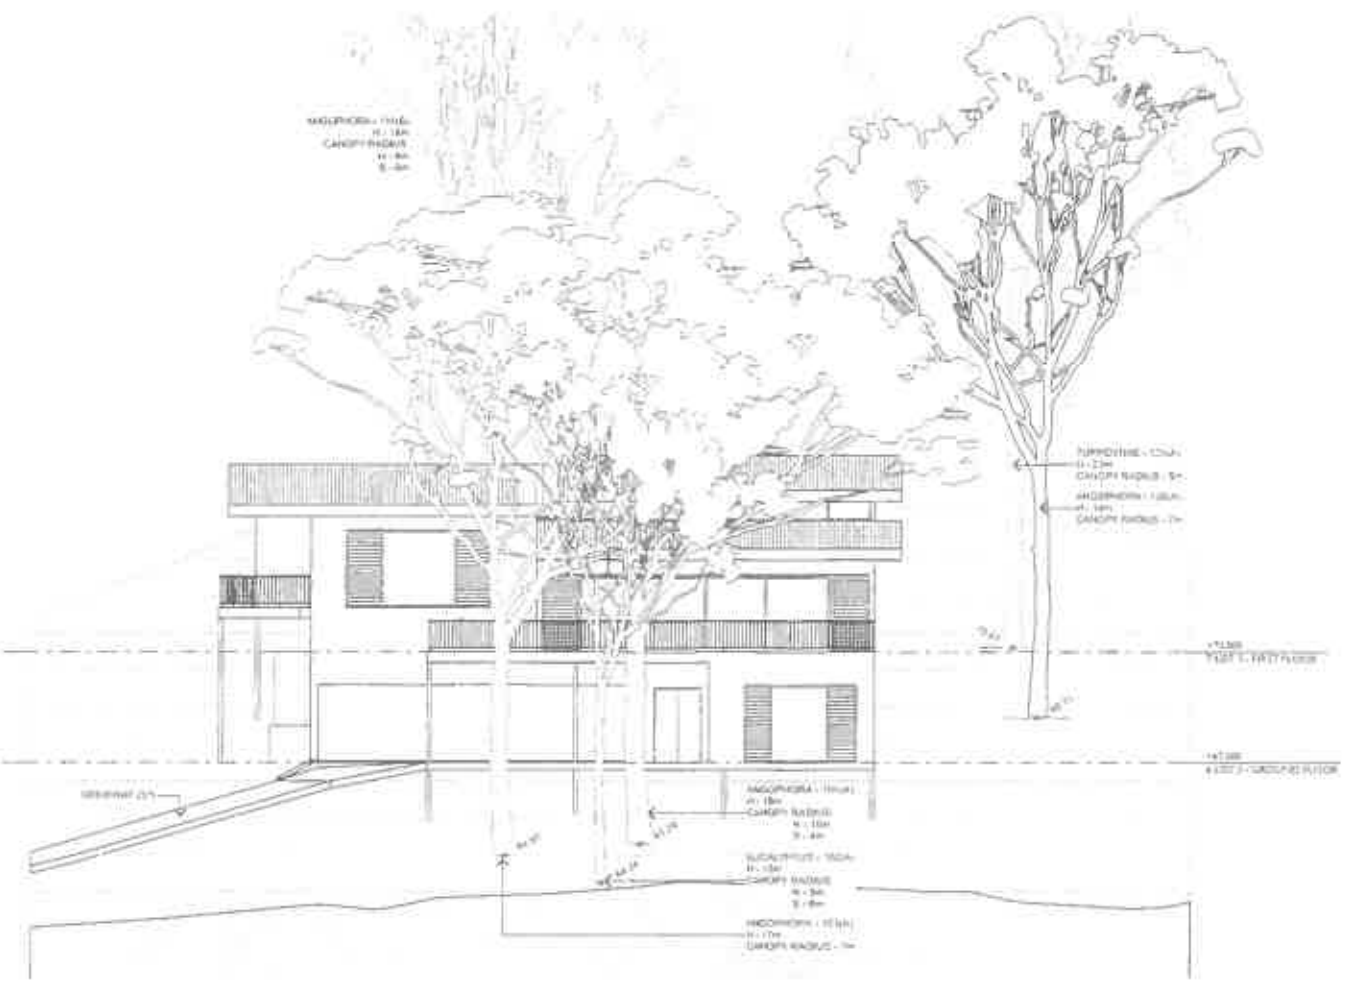

LOT 3 - EAST ELEVATION 1:100

LOT 3 - WEST ELEVATION 1:100

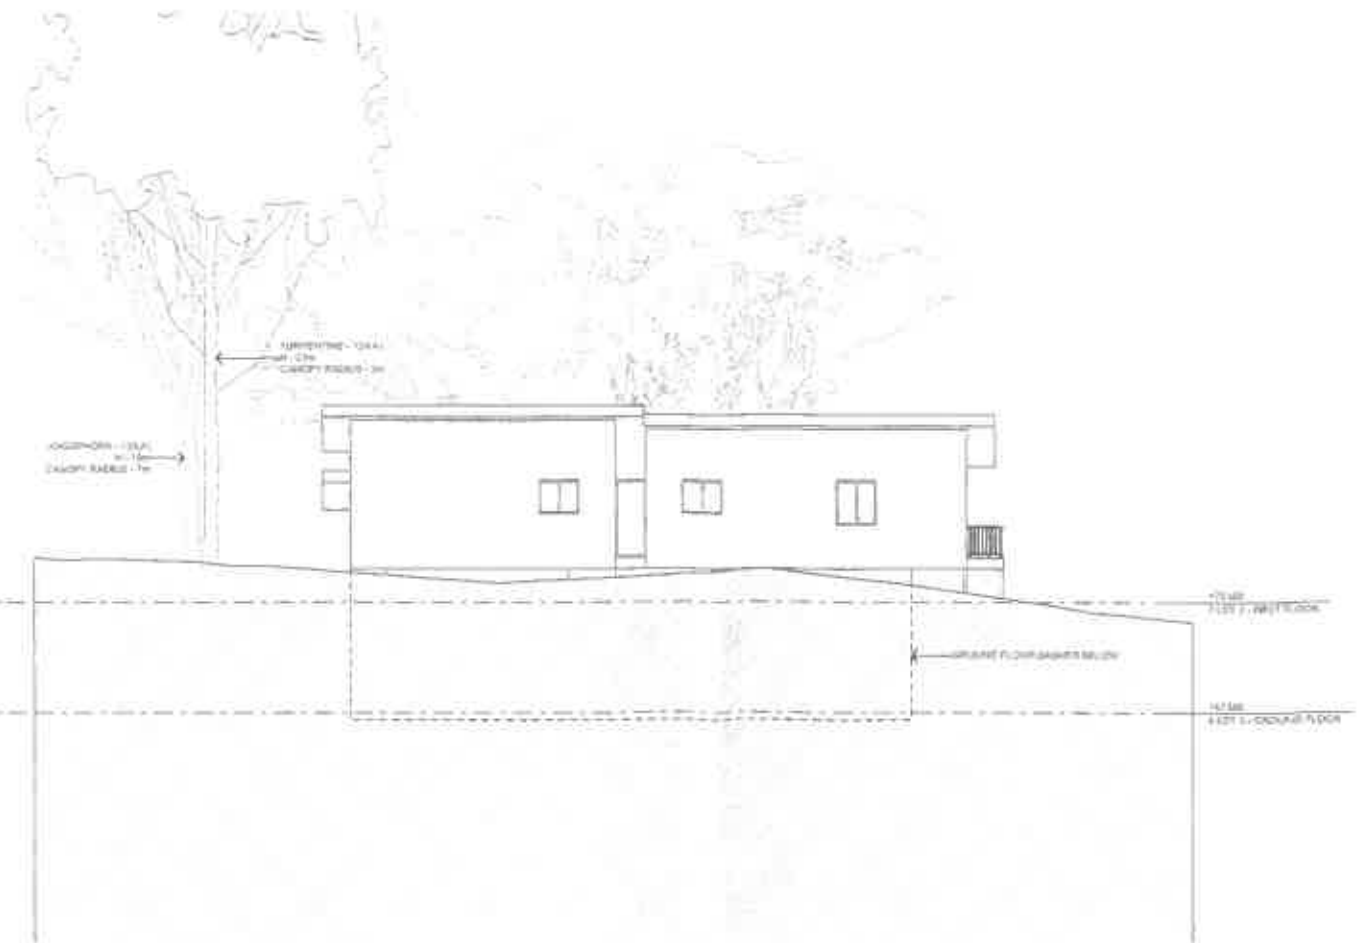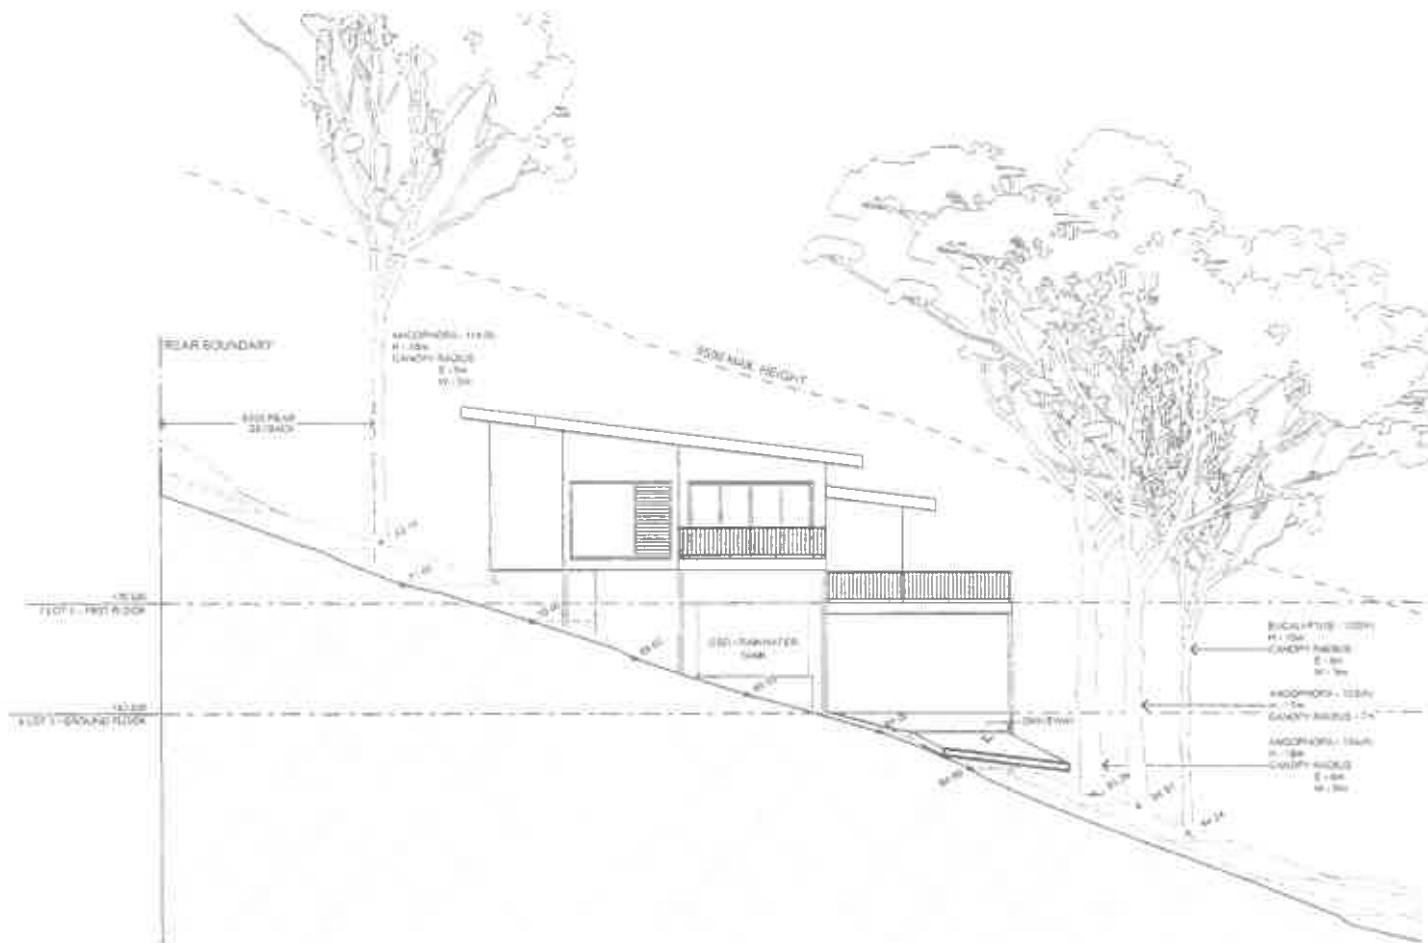



TOTAL EXCAVATION OF ENTIRE SITE
391.64m²

BULK EXCAVATION PLAN 1:200

<p>The owner shall check and verify all dimensions and set out of works for compliance to the drawings. The owner shall be responsible for any errors or omissions in the drawings. The drawings shall not be used for construction purposes unless it is issued by the architect for construction.</p>			<p>GARTNER TREVATO SUBDIVISION 7 TRENTWOOD PARK AVALON SKETCH DESIGN BULK EXCAVATION PLAN</p>	<p>Project: 1751</p>	<p>Date: 17/01/2017</p>
<p>Scale: 1:200 (A1)</p>				<p>Sheet No: A09</p>	<p>Page: C</p>