
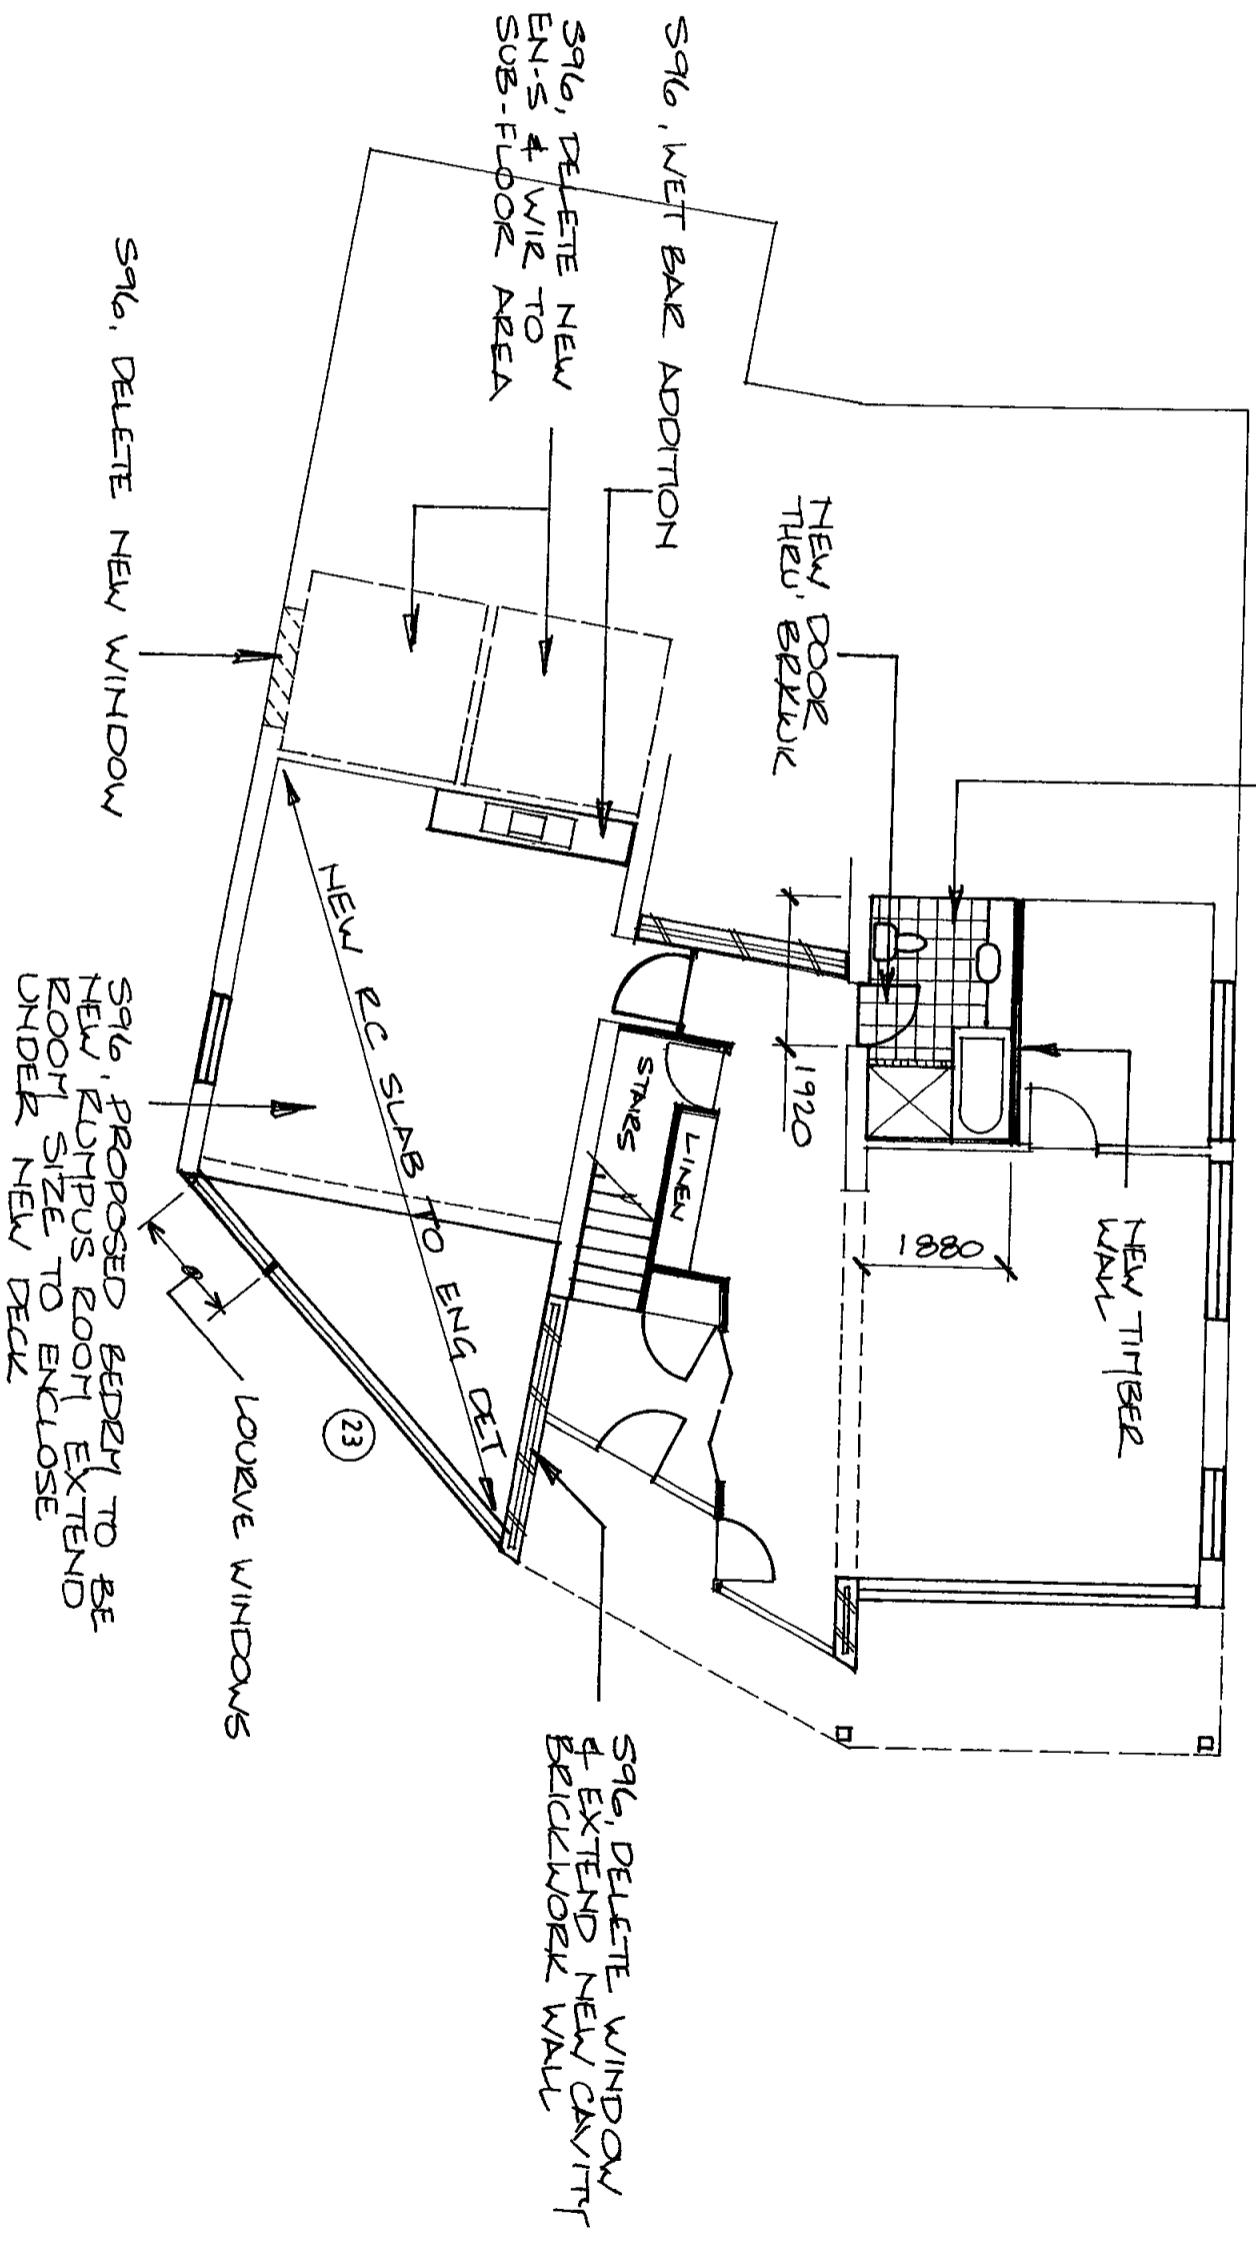


S916, RENOVATE EXISTING BATHROOM

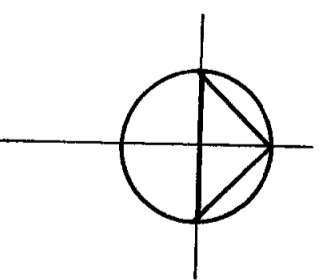

These plans have been produced as a Section 96 Modification to consent for DA 275 / 09. Only the modifications have been noted on these plans. The original approval and details must be referred to as part of the documentation.

Section 96 Modification to Approval DA 275 / 09
2 Bilgola Terrace, Bilgola

LOWER FLOOR PLAN

Plans by - Emerald Designs, 23 Grevillea Avenue, Warrewood, NSW 2102
ABN 87 724 267 283 Ph 0430 199 887 Fax 9999 5230

Scale 1:100
Date: May 2010
Job No. 5234-S96-1/4