



LEGEND

	PROPOSED		EXISTING LEVELS
	PRIVATE OPEN SPACE (EXISTING)		CAR ENTRY POINT
	EXISTING DWELLING		GARAGE ENTRY POINT
	MATERIAL STOCKPILE		BOUNDARY
			WASTE MANAGEMENT

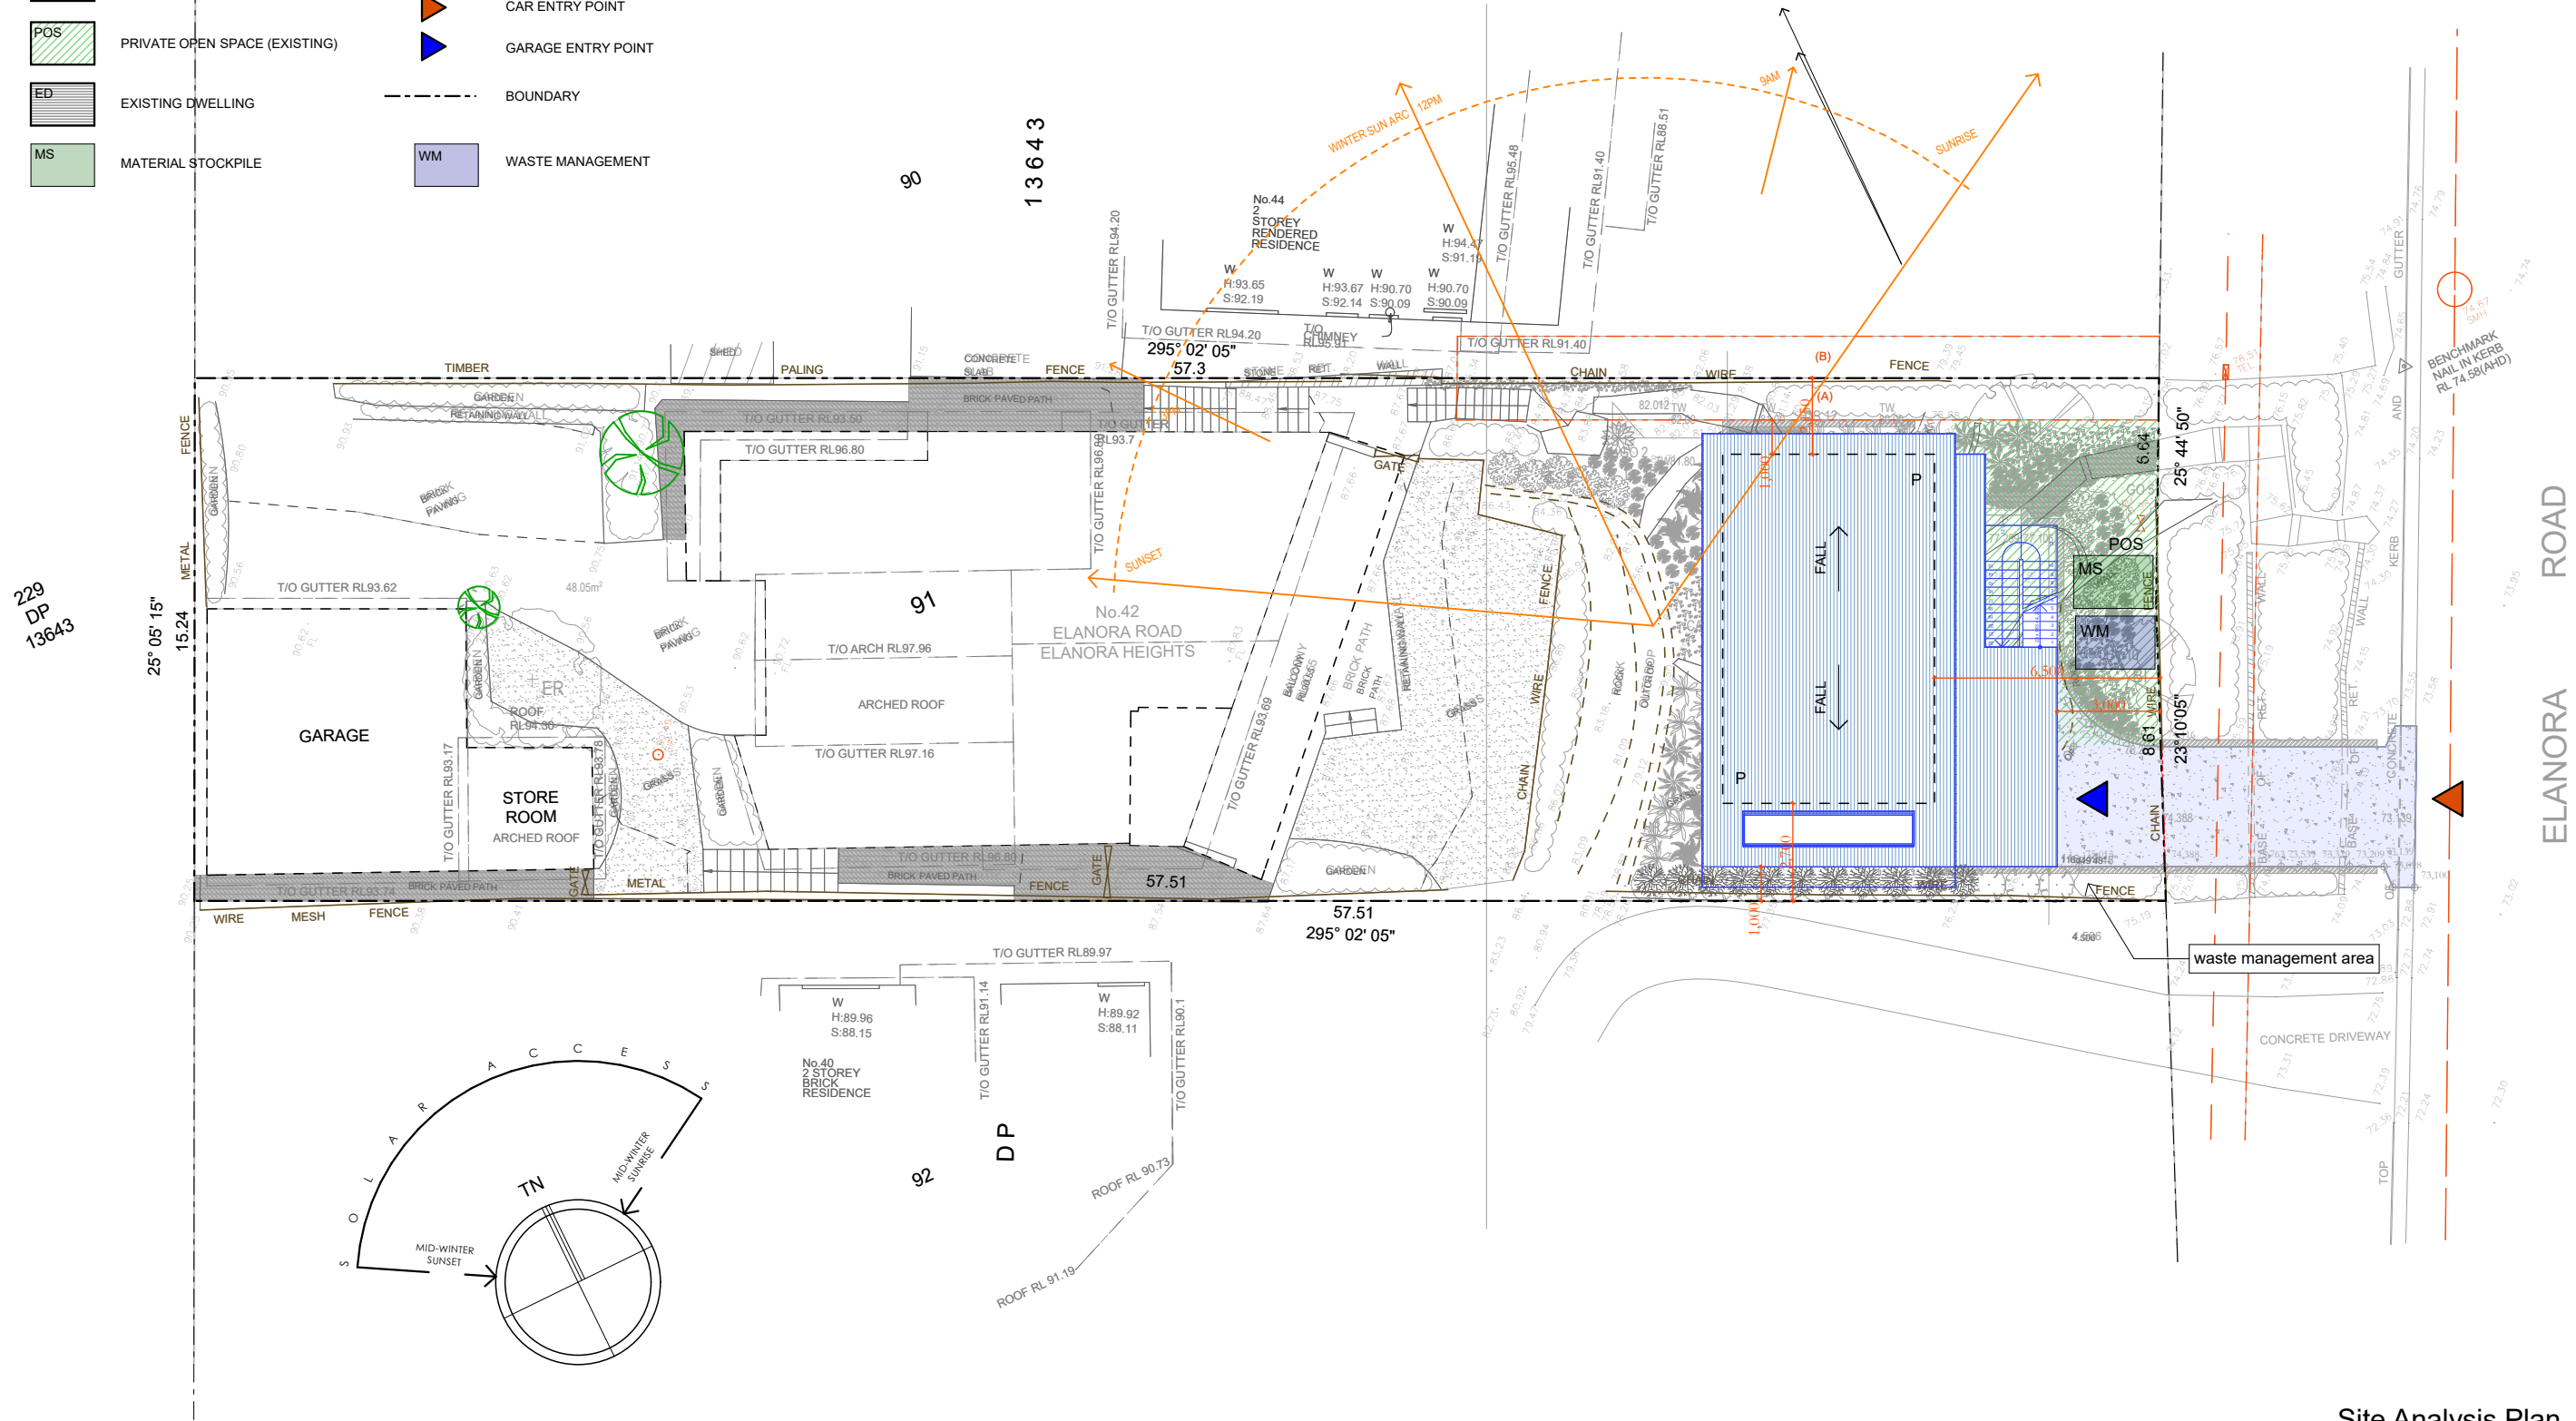

Site Analysis Plan
1:200

sketchArc

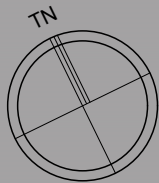

DO NOT SCALE DRAWINGS. CHECK ALL DIMENSIONS ON SITE. FIGURED DIMENSIONS TAKE PRECEDENCE.
The builder shall check and verify all dimensions and verify all errors and omissions to the Architect. Do not scale the drawings. Drawings shall not be used for construction purposes until issued by the Architect for construction.

REV	DATE	DESCRIPTION

sketchArc
Po Box 377 Manly 1655
m : 0422 521 871
e : power@sketcharc.com.au
w : www.sketcharc.com.au

PROJECT: 42 Elanora Rd, Elanora Heights,
2101, NSW
Alterations & Additions
Lot 91 DP 13643 - 873.8m2

CLIENT:
Private


	= Proposed Work
	= Demolition
	= Existing

STATUS: DA		
DATE: 050918	SCALE: 1:200@A3	PROJECT NUMBER: 1908
STAGE: DA	DRAWN/DESIGNER: PB / MP	
DRAWING NO: DA3		

RL + 82,650
Ridge

RL + 79,302
Ground

RL + 75,852
Garage

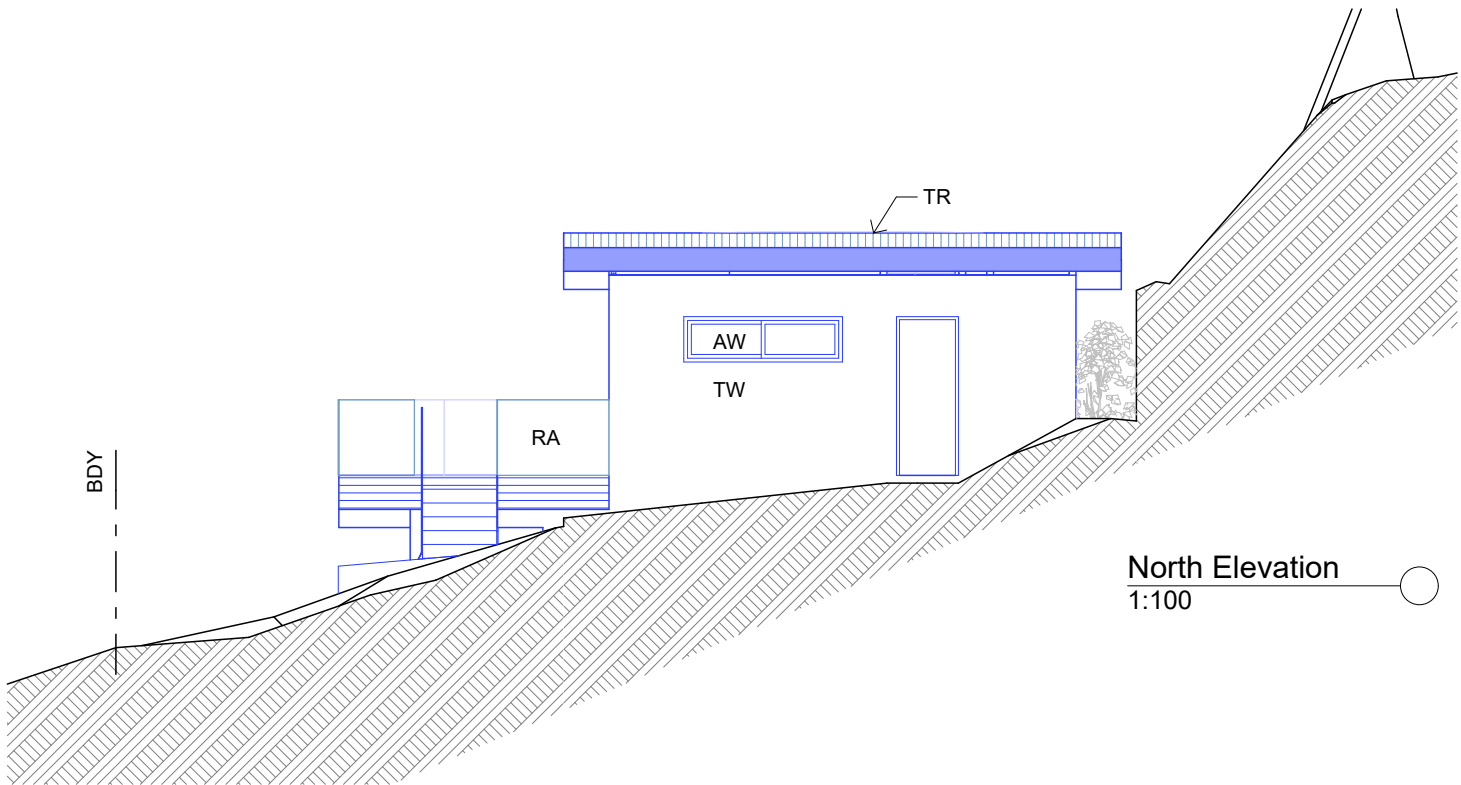


TR timber framed roof with metal cladding
TW timber framed wall painted
AW aluminium window
RA rail to BCA/NCC
PS privacy screen
SK skylight

RL + 82,650
Ridge

RL + 79,302
Ground

RL + 75,852
Garage

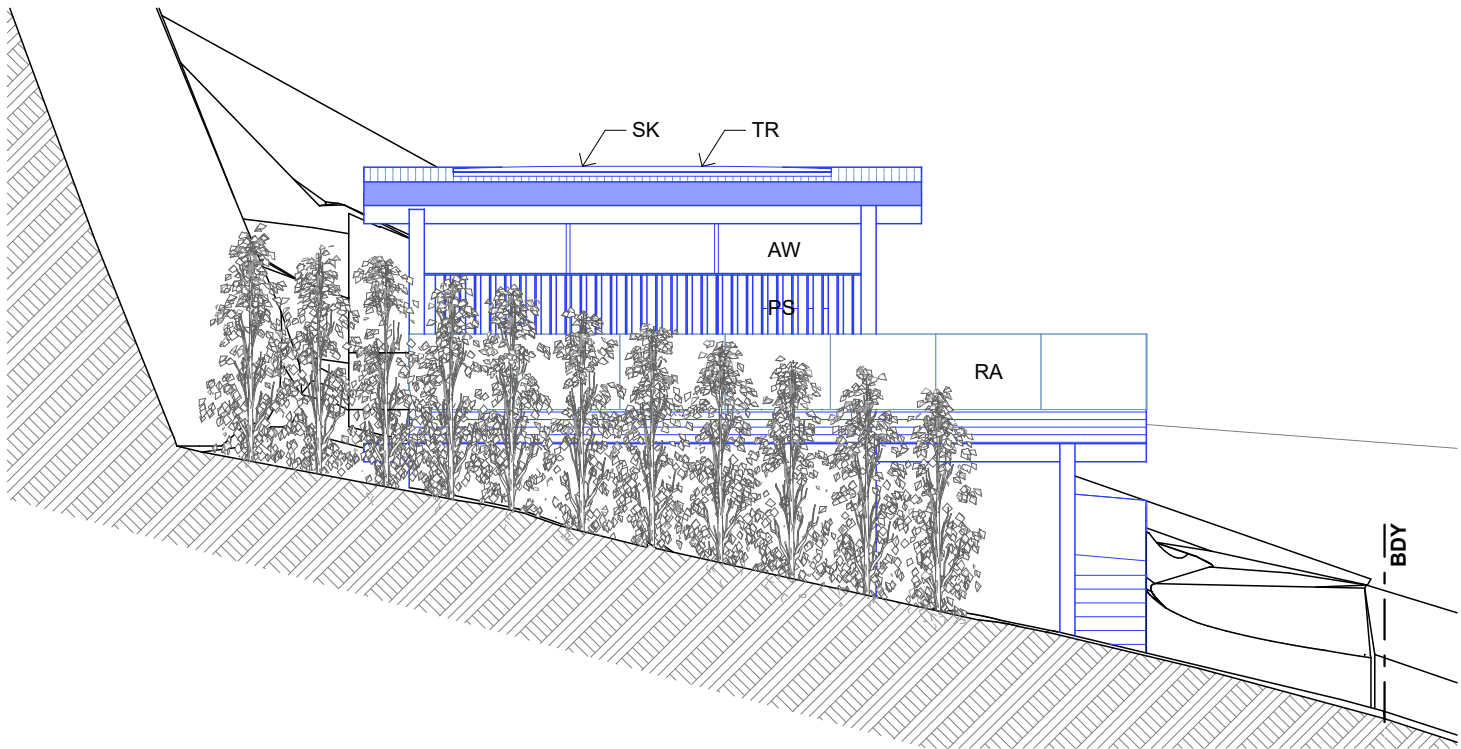

South Elevation
1:100



sketchArc

DO NOT SCALE DRAWINGS. CHECK ALL DIMENSIONS ON SITE.
FIGURED DIMENSIONS TAKE PRECEDENCE.
The builder shall check and verify all dimensions
and verify all errors and omissions to the
Architect. Do not scale the drawings.
Drawings shall not be used for construction
purposes until issued by the
Architect for construction.

REV	DATE	DESCRIPTION



sketchArc
Po Box 377 Manly 1655
m : 0422 521 871
e : power@sketcharc.com.au
w : www.sketcharc.com.au

PROJECT: 42 Elanora Rd, Elanora Heights,
2101, NSW
Alterations & Additions
Lot 91 DP 13643 - 873.8m2

CLIENT:
Private

 = Proposed Work
 = Demolition
 = Existing

STATUS: DA		
DATE: 050918	SCALE: 1:100@A3	PROJECT NUMBER: 1908
STAGE: DA	DRAWN/DESIGNED: PB / MP	ISSUE:
DRAWING NO: DA7		

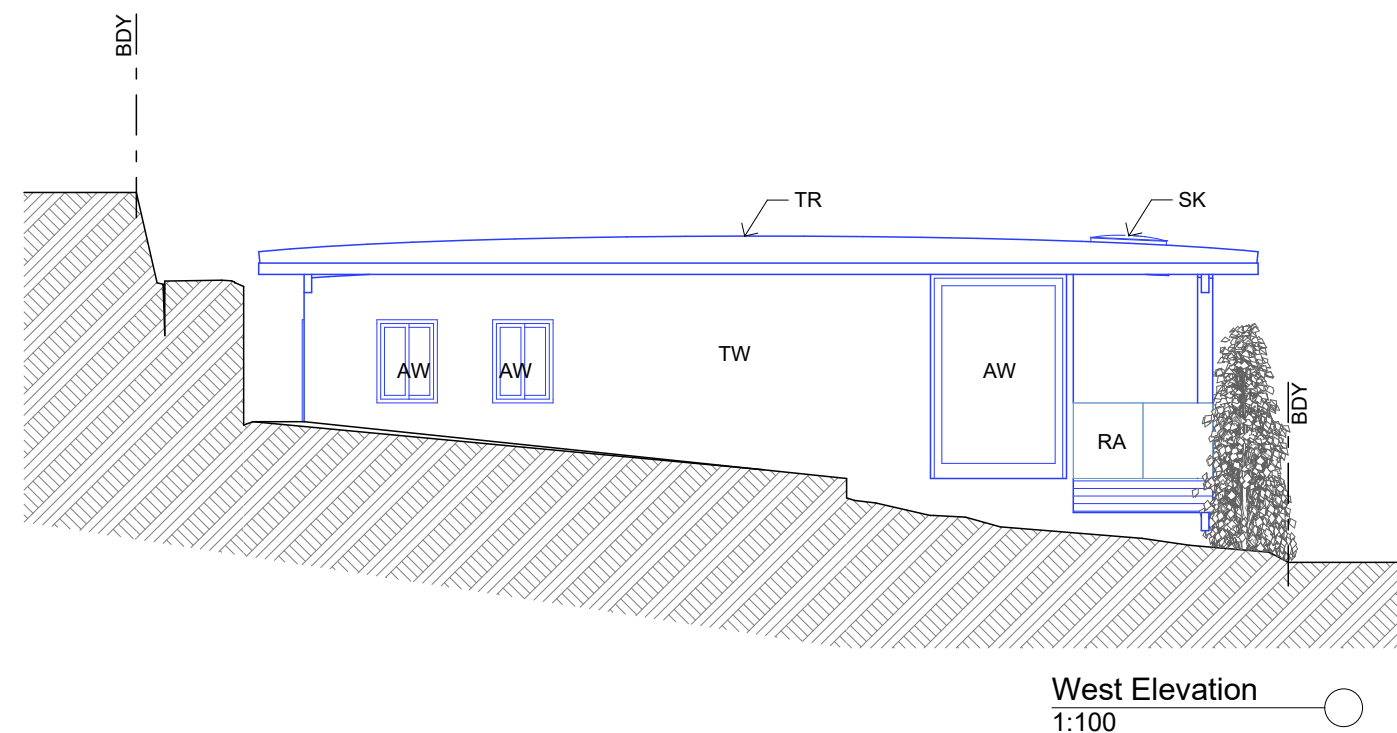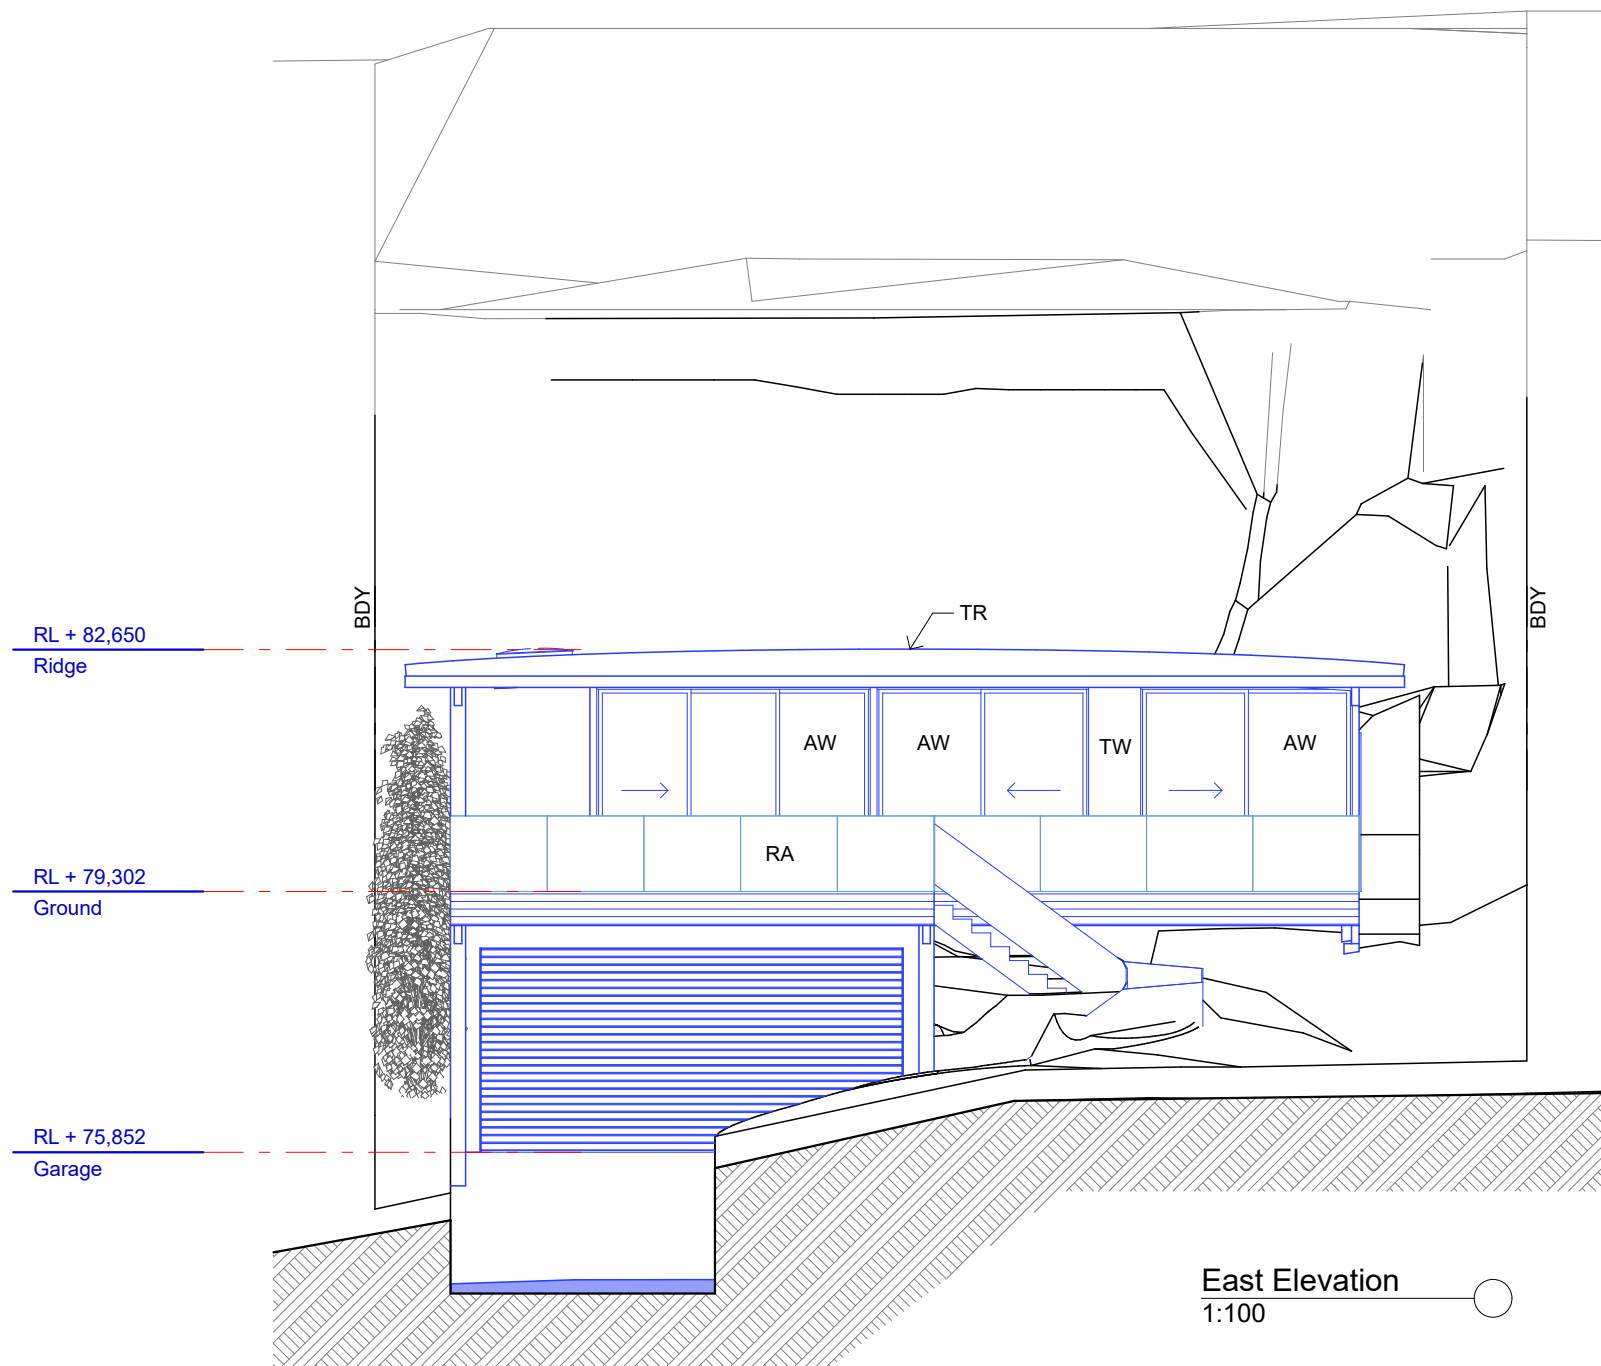

sketchArc

DO NOT SCALE DRAWINGS. CHECK ALL DIMENSIONS ON SITE.
FIGURED DIMENSIONS TAKE PRECEDENCE.
The builder shall check and verify all dimensions
and verify all errors and omissions to the
Architect. Do not scale the drawings.
Drawings shall not be used for construction
purposes until issued by the
Architect for construction.

REV	DATE	DESCRIPTION

sketchArc
Po Box 377 Manly 1655
m : 0422 521 871
e : power@sketcharc.com.au
w : www.sketcharc.com.au

PROJECT: 42 Elanora Rd, Elanora Heights,
2101, NSW
Alterations & Additions
Lot 91 DP 13643 - 873.8m2

CLIENT:
Private

■ = Proposed Work
■ = Demolition
■ = Existing

STATUS: DA		
DATE: 050918	SCALE: 1:100@A3	PROJECT NUMBER: 1908
STAGE: DA	DRAWN/DESIGNED: PB / MP	ISSUE:
DRAWING NO: DA8		