




139 PALMGROVE ROAD
AVALON BEACH NSW 2107
t: 02 9918 3843
f: 02 9918 3492
m: 0418 627 024
richard@richardcolearchitecture.com.au
www.richardcolearchitecture.com.au
acn: 092 598 415 abn: 58 092 598 415
nsw-licensed architect: Richard Cole B.Sc.(Arch) (Hons 1) B.Arch.(Hons 1) Reg. No. 6558

No.	Revision Description	Date
A	Draft DA Set	31.05.19
B	Development Application Set	31.07.19


KENNETT RESIDENCE
DEVELOPMENT APPLICATION
Lot 10 DP15764
13 Bruce Street Mona Vale 2103
for
Jason Kennett & Mandy Eilbeck

Notification Site Plan


Project number	1803	Checked by	Checker
Date	May 2019	Scale	1:200
Drawn by	KW		DA40

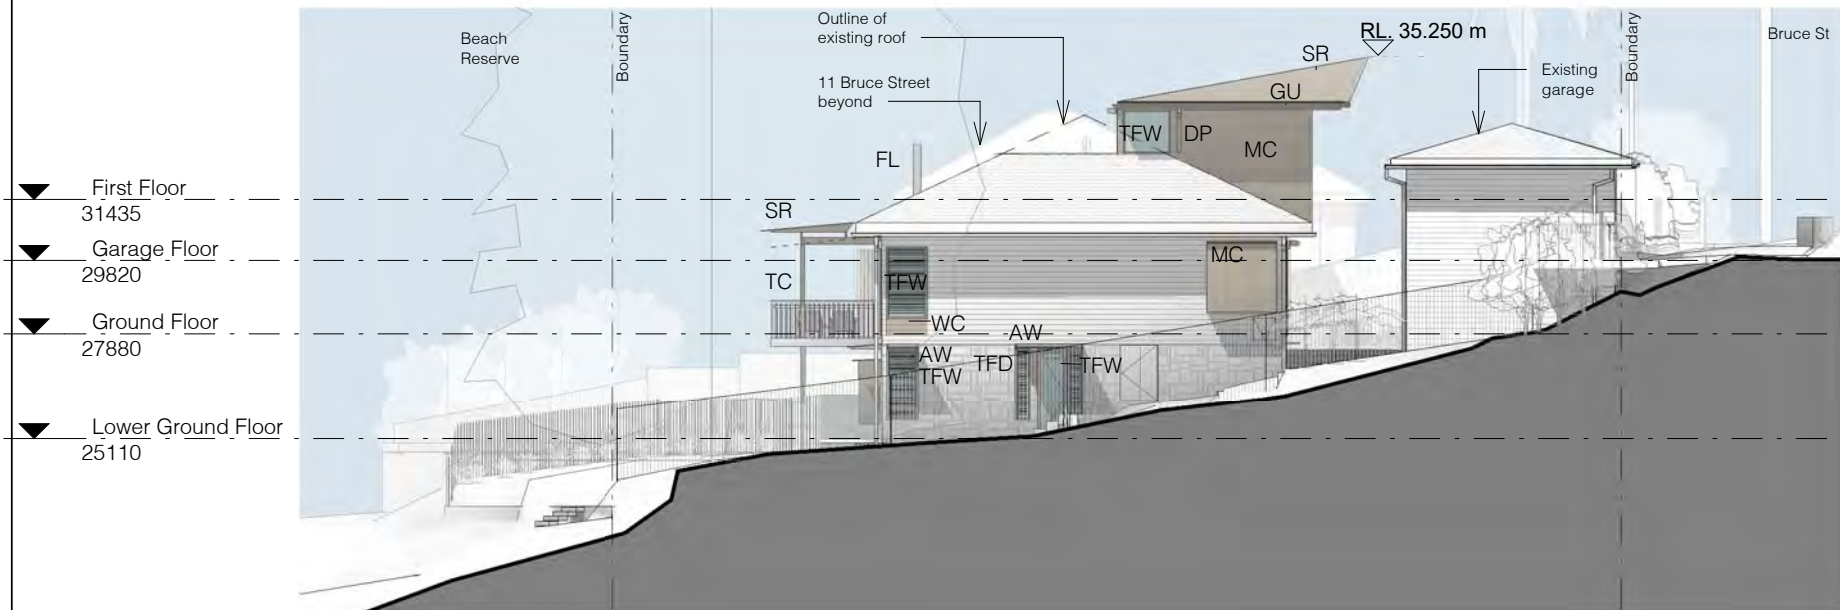


2 Notification - Elevation North
1 : 200

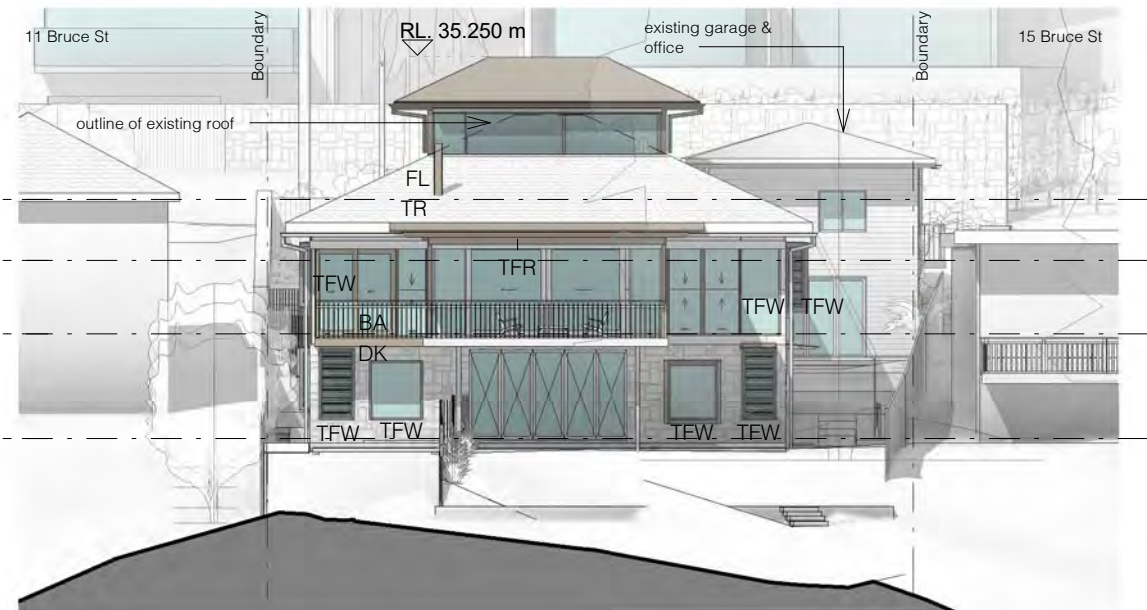

1 Notification - Elevation East
1 : 200

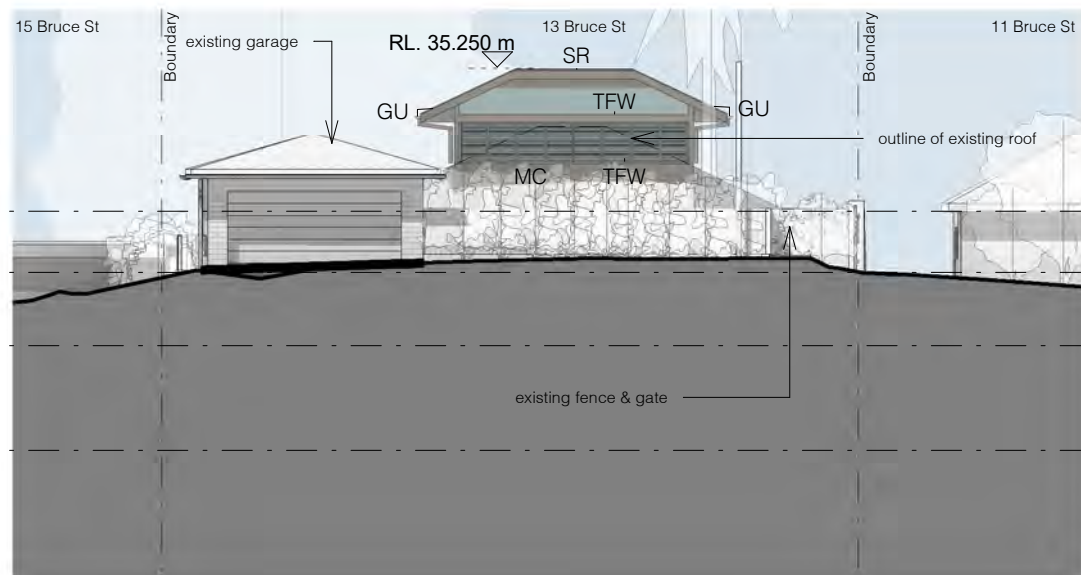

3 Notification - Elevation West
1 : 200

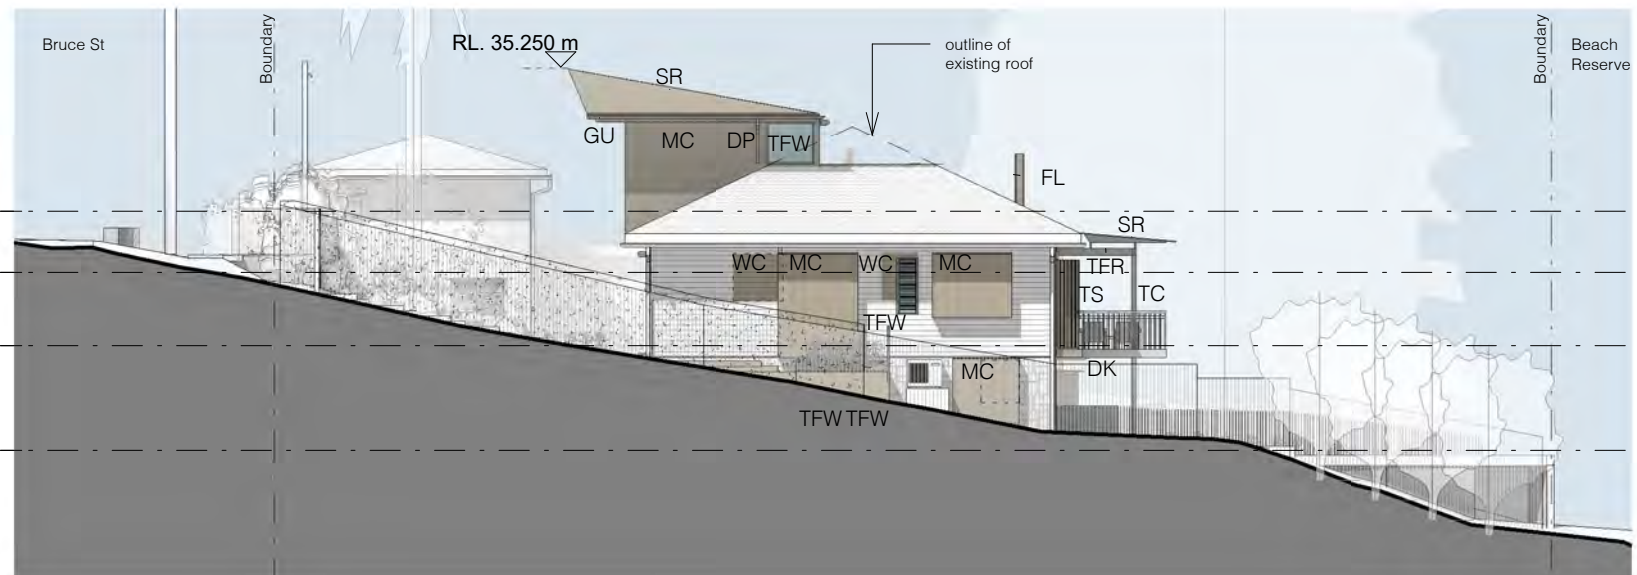

4 Notification - Elevation South
1 : 200

- | | | | |
|----|-------------------|-----|------------------------------|
| AW | Proposed Awning | TC | Timber Column |
| BA | Timber Balustrade | TFD | Timber Framed Door |
| DK | Timber Deck | TFR | Timber Framing |
| DP | Downpipe | TFW | Timber Framed Window |
| FL | Steel Flue | TR | Tiled Roof |
| GU | Gutter | TS | Timber Privacy Screen |
| MC | Metal Cladding | WC | Timber Weatherboard Cladding |
| SR | Steel Roofing | | |

0 2.0m 4.0m 6.0m 8.0m 10.0m
1:200



139 PALMGROVE ROAD
AVALON BEACH NSW 2107
t: 02 9918 3843
f: 02 9918 3492
m: 0418 627 024
richard@richardcolearchitecture.com.au
www.richardcolearchitecture.com.au
accn-093 599 415 abn-58 093 599 413
registered architect: Richard Cole & Co (Arch) (Hons) (S.Arch) (Hons) Reg No 6030

No.	Revision Description	Date
A	Draft DA Set	31.05.19
B	Development Application Set	31.07.19

KENNETT RESIDENCE
DEVELOPMENT APPLICATION
Lot 10 DP15764
13 Bruce Street Mona Vale 2103
for
Jason Kennett & Mandy Eilbeck

Notification Elevations

Project number	1803	Checked by	Checker
Date	May 2019	Scale	1 : 200
Drawn by	KW		DA41