

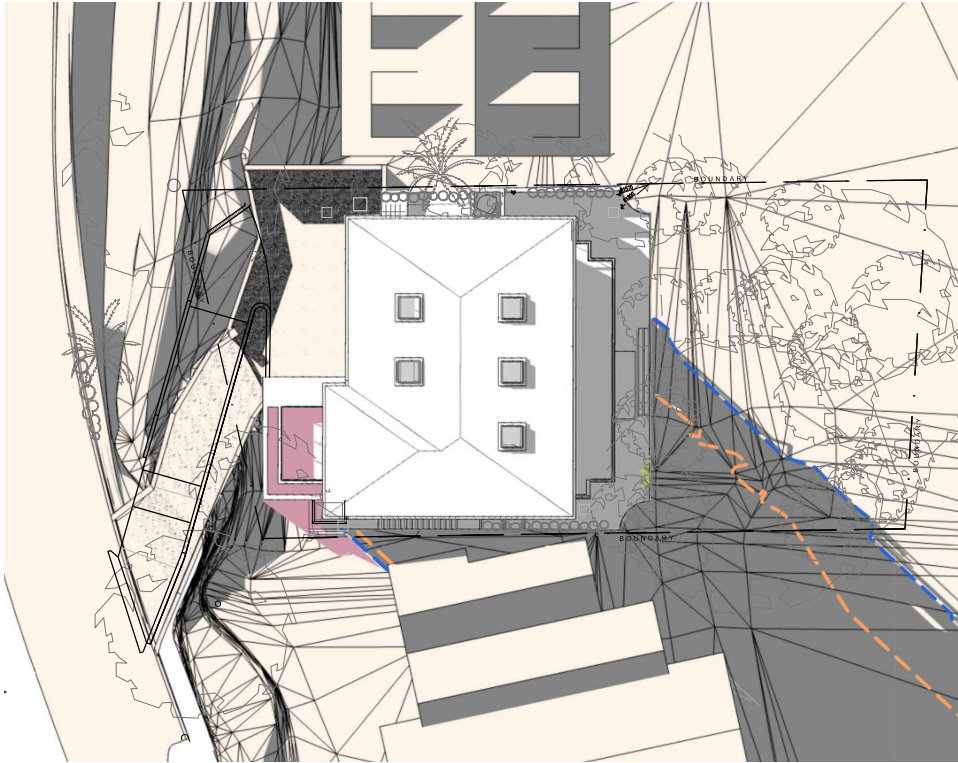
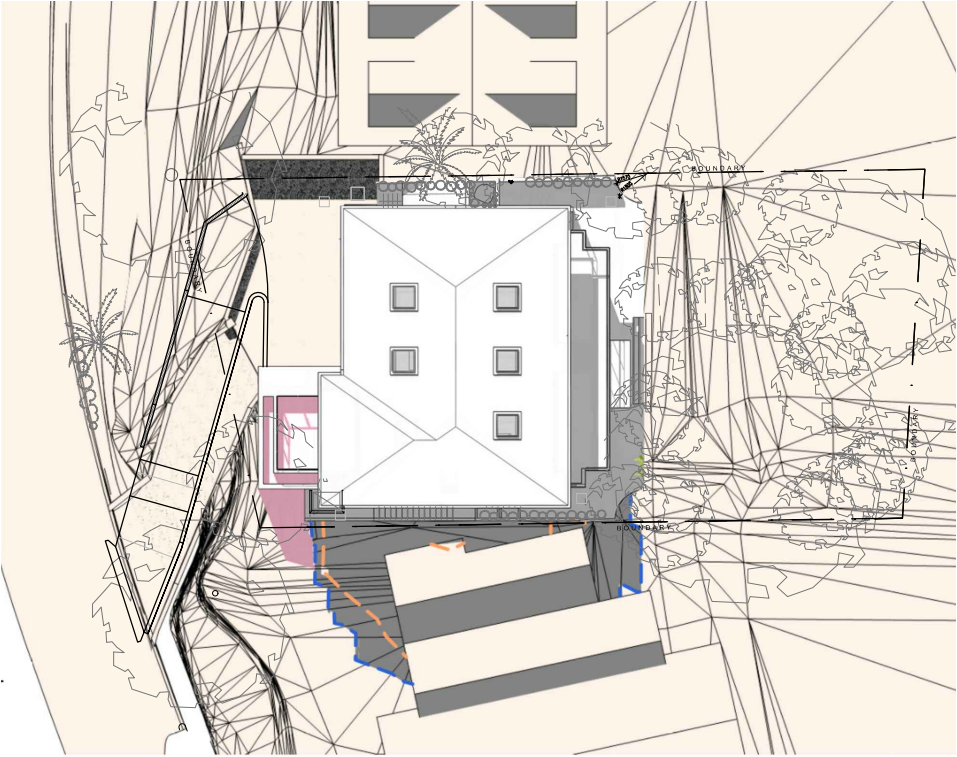


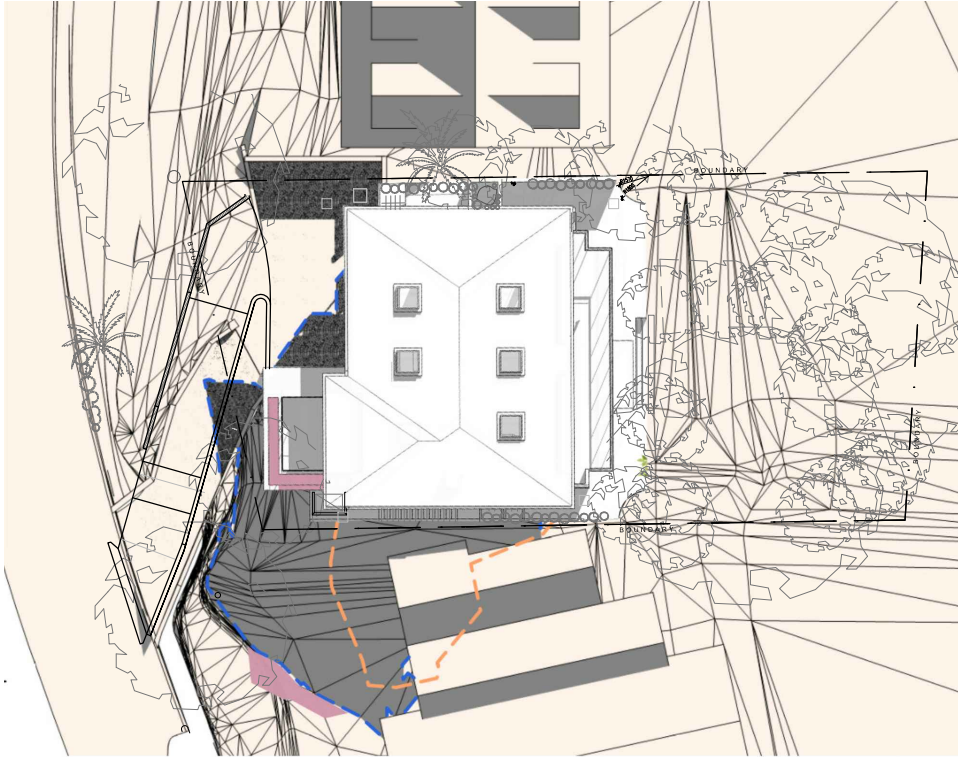

- EXISTING SHADOW LINE
- APPROVED SHADOWS LINES
- INCREMENT OF SHADOWS

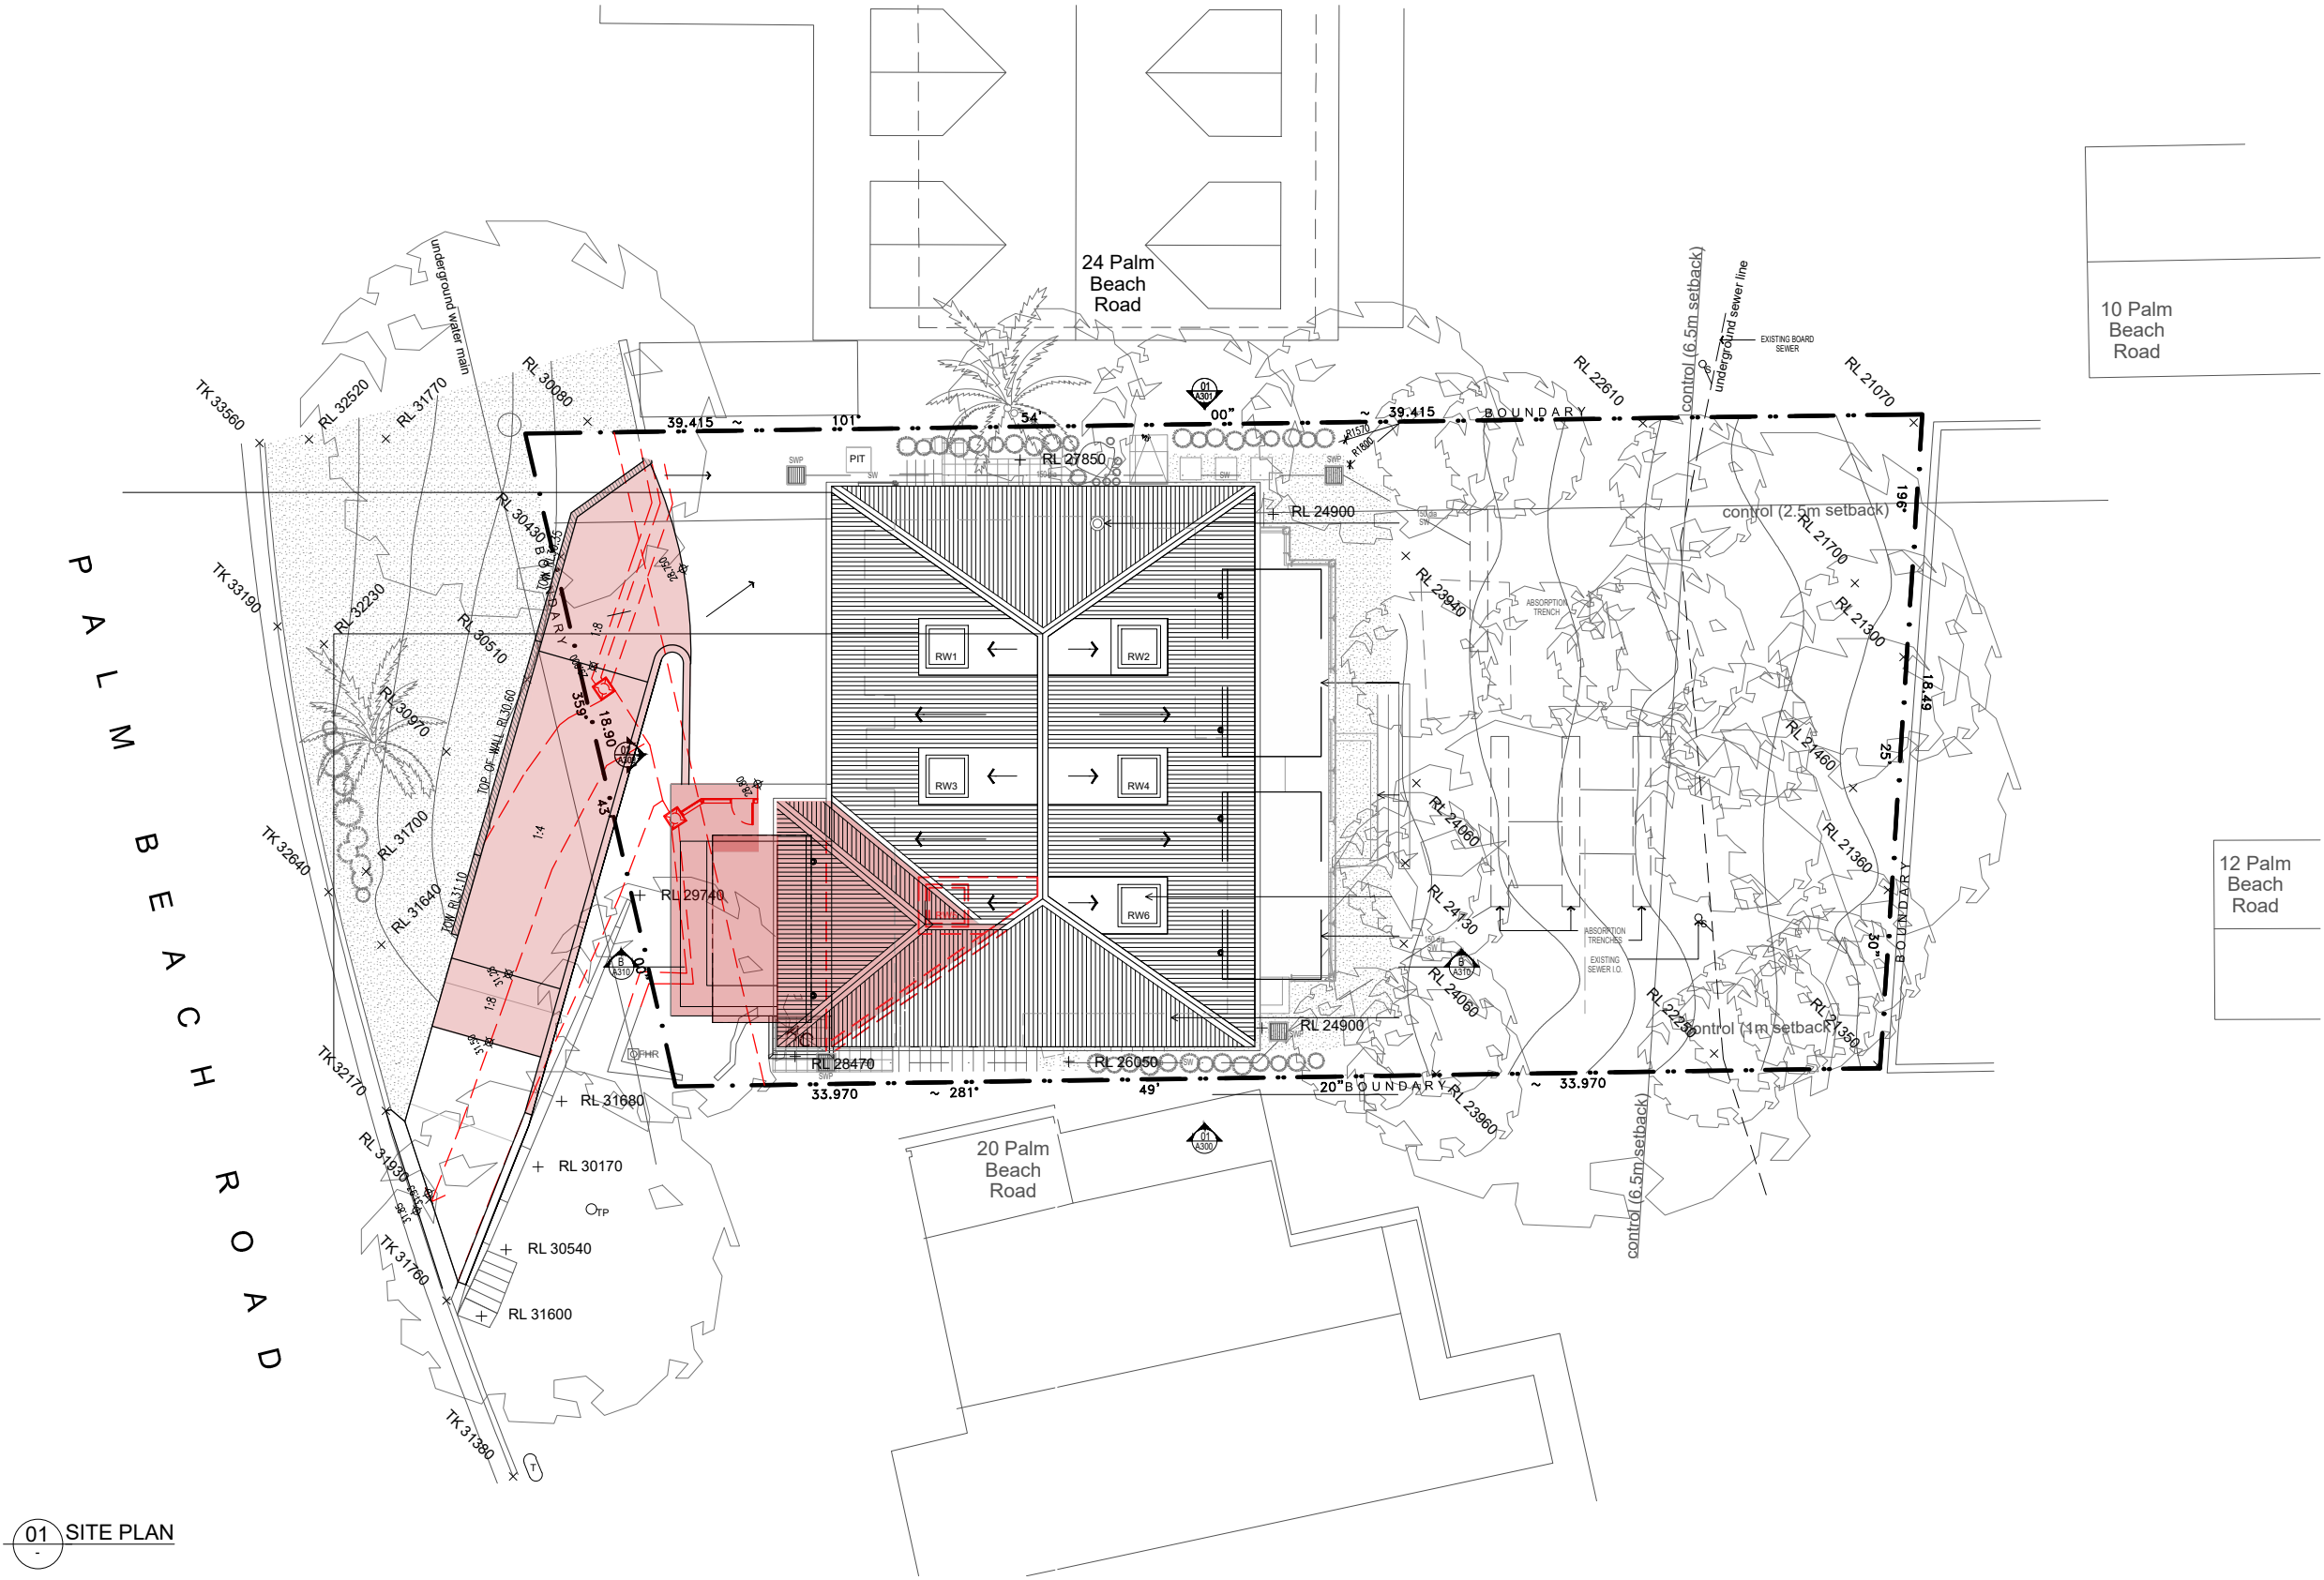


01 SITE PLAN

LEGEND
PROPOSED DA

LEGEND - SITE ANALYSIS

- PEDESTRIAN ACCESS
- VEHICLE ACCESS
- NOISE SOURCE
- SITE BOUNDARY
- GREATEST SOLAR HEAT
- BREEZE DIRECTION
- PEDESTRIAN TRAFFIC

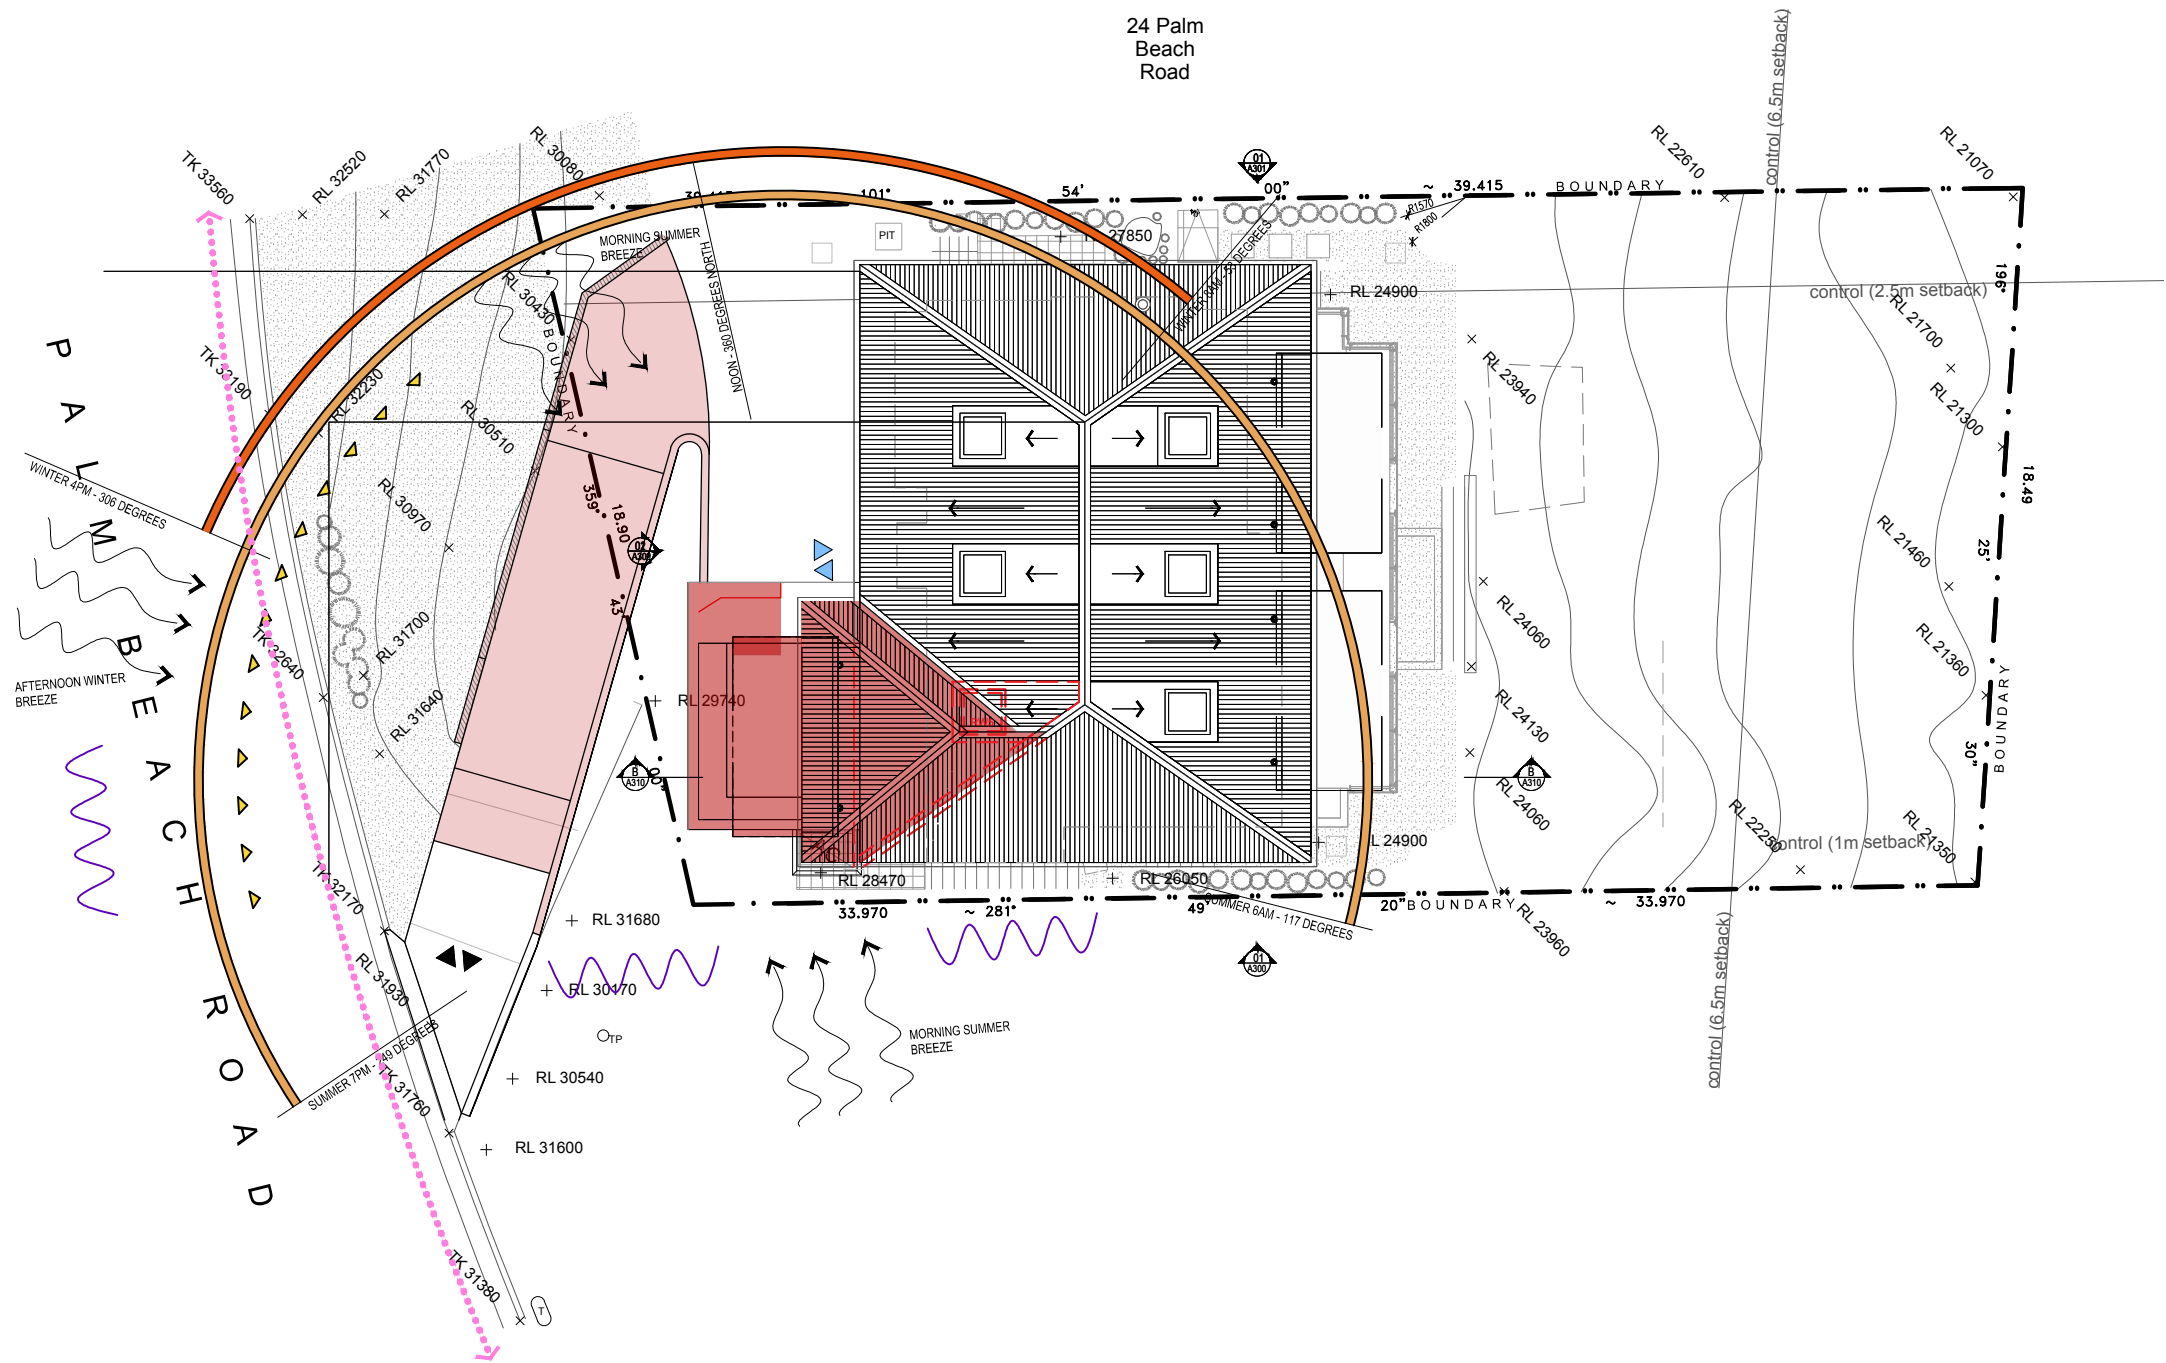

01 SITE ANALYSIS PLAN

ALL DIMENSIONS & LEVELS TO BE CHECKED ON SITE BY CONTRACTOR PRIOR TO CONSTRUCTION. ALL BOUNDARIES & CONTOURS SUBJECT TO SURVEY. ALL RIGHTS RESERVED. THIS DRAWING MAY NOT BE REPRODUCED OR TRANSMITTED, IN PART OR IN WHOLE WITHOUT THE PERMISSION OF CRAWFORD ARCHITECTS PTY LTD.

THIS DRAWING IS NOT TO BE USED FOR CONSTRUCTION UNLESS APPROVED BY A DIRECTOR OF CRAWFORD ARCHITECTS PTY LTD.


©CRAWFORD ARCHITECTS PTY LTD 2017
SUITE 3.01, LEVEL 3 80 MOUNT STREET
NORTH SYDNEY, NSW 2060 AUSTRALIA
ABN 56 120 779 106
NOMINATED ARCHITECTS:
TONY GRAY 5303 & PAUL GOOSELL 6726
P 02 9660 3644
E arch@crawford.com.au
www.crawford.com.au

ISSUE	DATE	AMENDMENTS
01	19.10.08	Preliminary Issue

CLIENT
RICHARD & NEROLI NAYLOR
22 PALM BEACH ROAD, PALM BEACH

PROJECT
EXTENSION APPROVED GARAGE
22 PALM BEACH ROAD, PALM BEACH

TITLE
SITE ANALYSIS PLAN

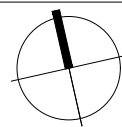

SCALE 1:200 @ A3

APPROVED -
DRAWN -
CHECKED -

DATE OCTOBER 2018
STATUS DA


PROJECT NUMBER
15083

DRAWING NUMBER

ISSUE

A101 01

crawford architects

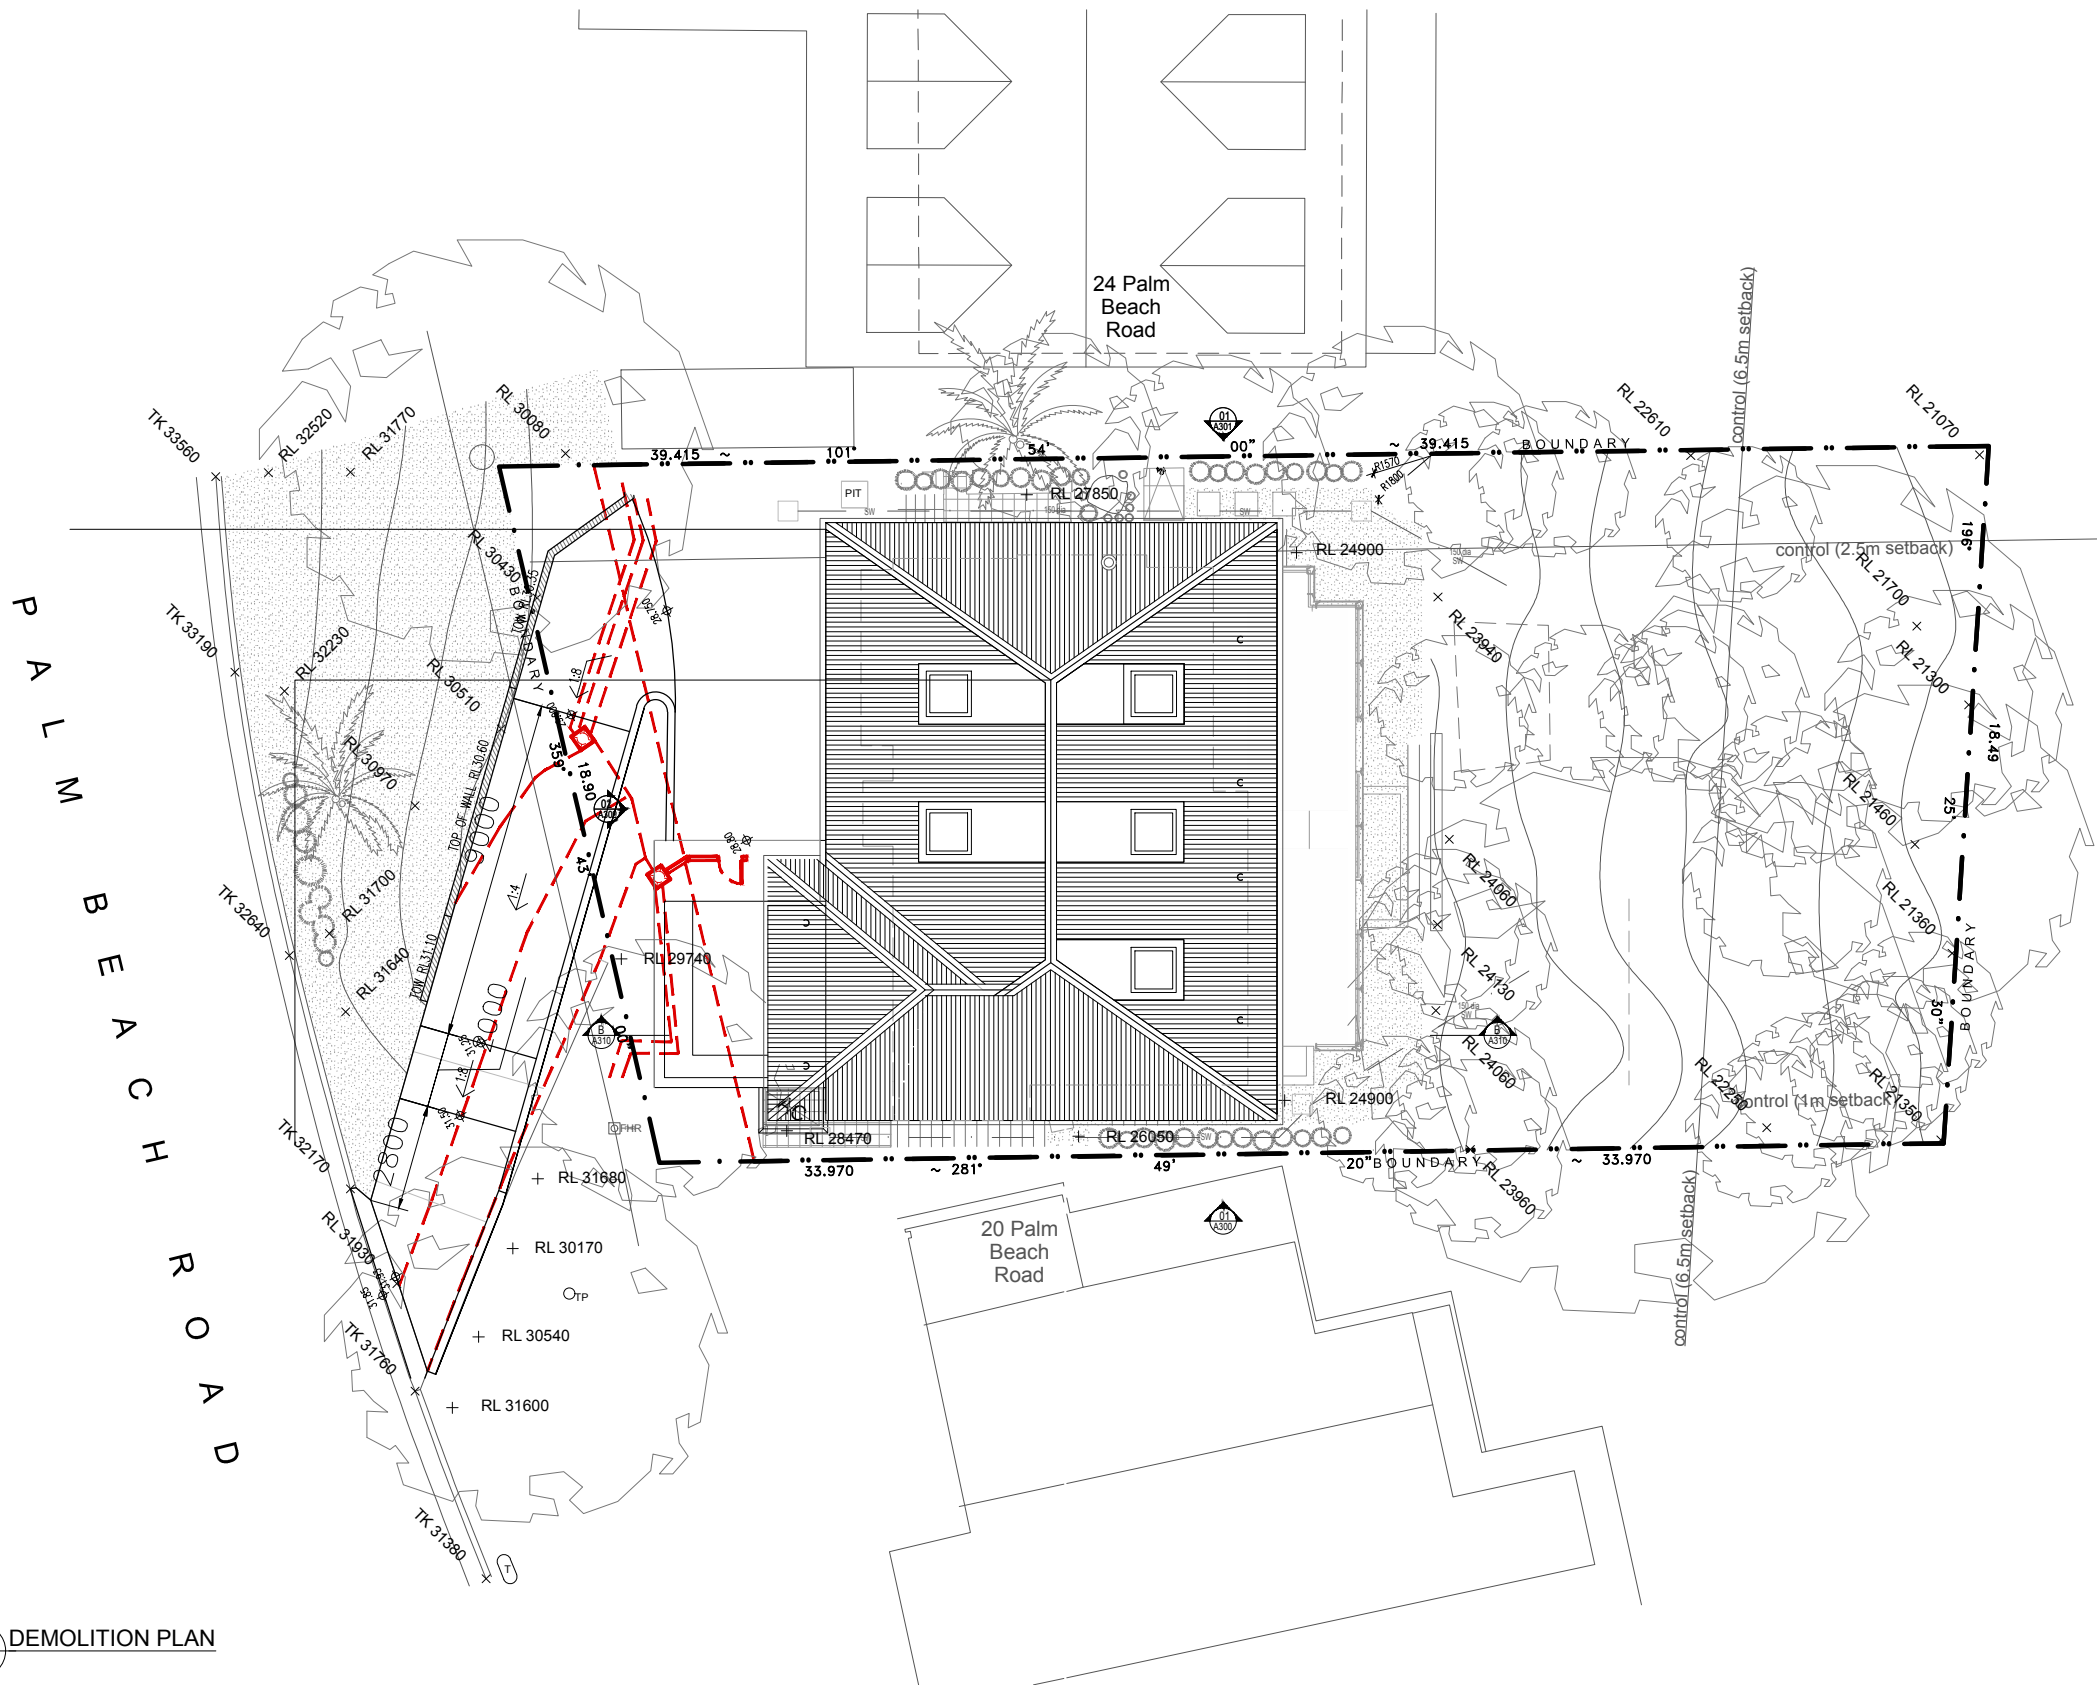

01 DEMOLITION PLAN

LEGEND
TO BE DEMOLISHED ---

ALL DIMENSIONS & LEVELS TO BE CHECKED ON SITE BY CONTRACTOR PRIOR TO CONSTRUCTION. ALL BOUNDARIES & CONTOURS SUBJECT TO SURVEY. ALL RIGHTS RESERVED. THIS DRAWING MAY NOT BE REPRODUCED OR TRANSMITTED, IN PART OR IN WHOLE WITHOUT THE PERMISSION OF CRAWFORD ARCHITECTS PTY LTD.

THIS DRAWING IS NOT TO BE USED FOR CONSTRUCTION UNLESS APPROVED BY A DIRECTOR OF CRAWFORD ARCHITECTS PTY LTD.


©CRAWFORD ARCHITECTS PTY LTD 2017
SUITE 3.01, LEVEL 3 80 MOUNT STREET
NORTH SYDNEY, NSW 2060 AUSTRALIA
ABN 56 120 779 106
NOMINATED ARCHITECTS:
TONY GRAY 5303 & PAUL GOOSELL 6726
P 02 9660 3644
E arch@crawford.com.au
www.crawford.com.au

01	19.10.08	Preliminary Issue
ISSUE	DATE	AMENDMENTS

CLIENT
RICHARD & NEROLI NAYLOR
22 PALM BEACH ROAD, PALM BEACH

PROJECT
**EXTENSION
APPROVED GARAGE**
22 PALM BEACH ROAD, PALM BEACH

TITLE
DEMOLITION PLAN

 

SCALE 1:200 @ A3

APPROVED -
DRAWN -
CHECKED -

DATE OCTOBER 2018
STATUS DA

PROJECT NUMBER
15083


DRAWING NUMBER

A102

01

ISSUE

crawford
architects

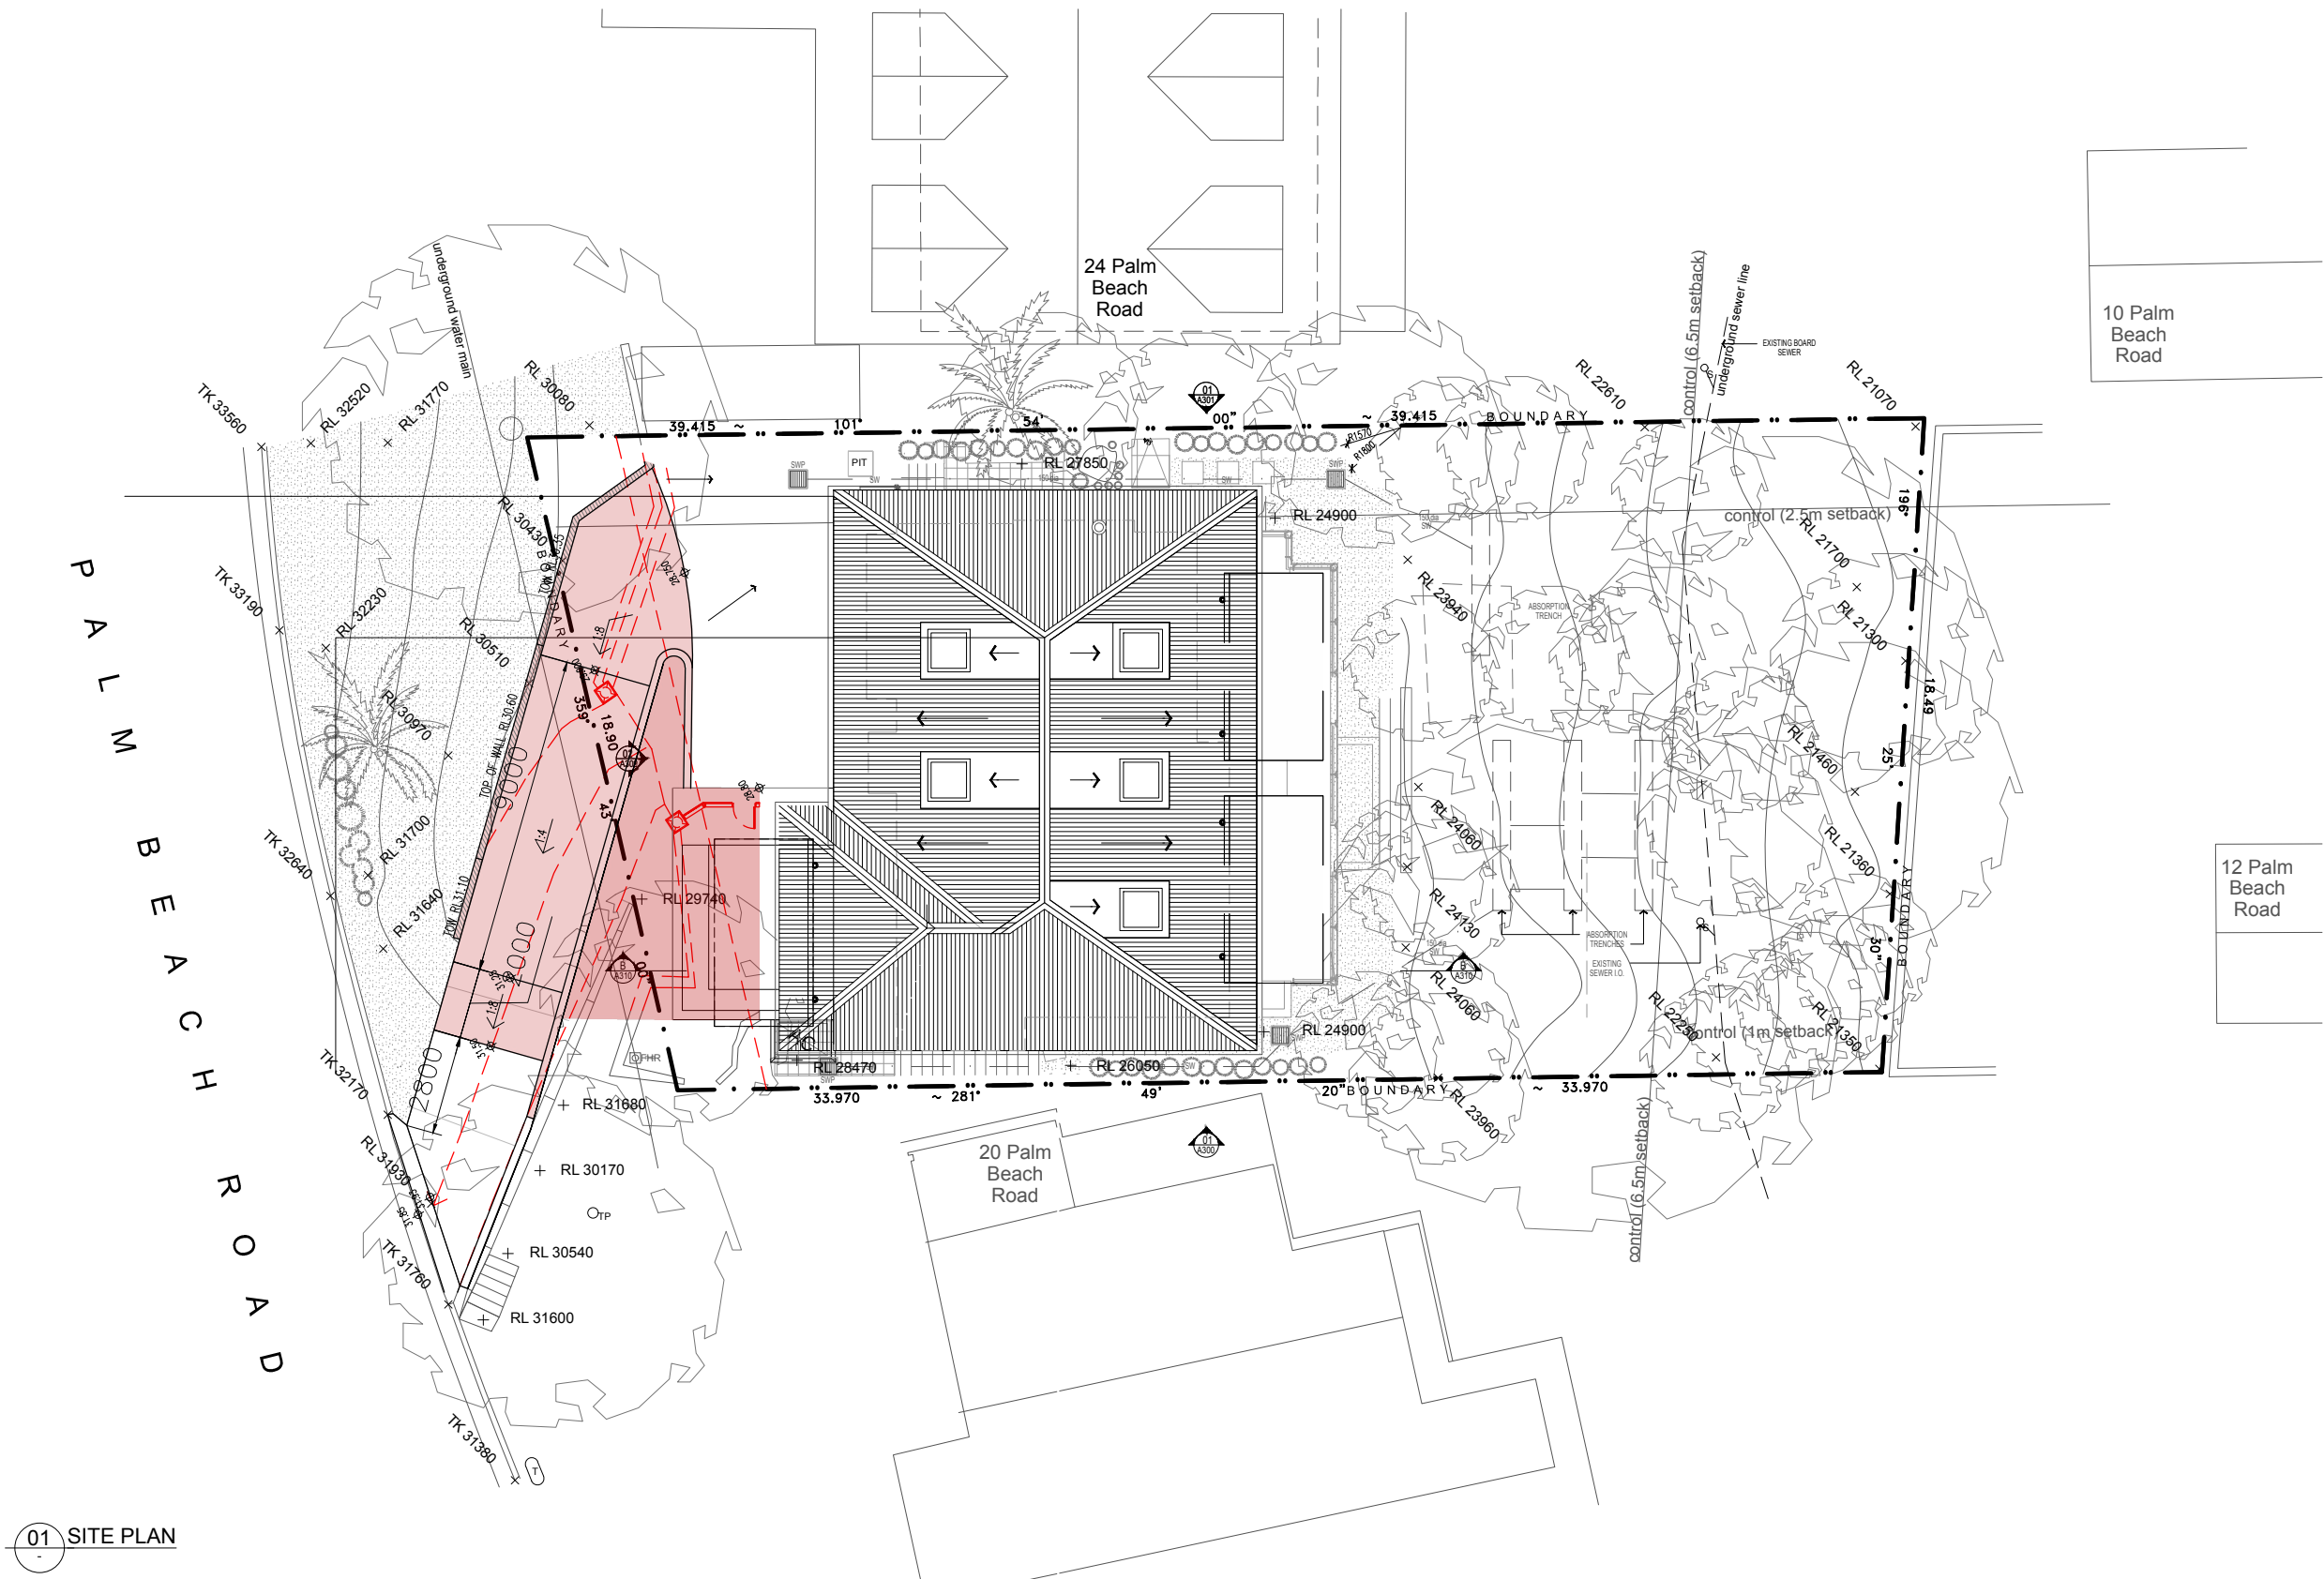

01 SITE PLAN

LEGEND
TO BE EXCAVATED

ALL DIMENSIONS & LEVELS TO BE CHECKED ON SITE BY CONTRACTOR PRIOR TO CONSTRUCTION. ALL BOUNDARIES & CONTOURS SUBJECT TO SURVEY. ALL RIGHTS RESERVED. THIS DRAWING MAY NOT BE REPRODUCED OR TRANSMITTED, IN PART OR IN WHOLE WITHOUT THE PERMISSION OF CRAWFORD ARCHITECTS PTY LTD.

THIS DRAWING IS NOT TO BE USED FOR CONSTRUCTION UNLESS APPROVED BY A DIRECTOR OF CRAWFORD ARCHITECTS PTY LTD.

©CRAWFORD ARCHITECTS PTY LTD 2017
SUITE 3.01, LEVEL 3 80 MOUNT STREET
NORTH SYDNEY, NSW 2060 AUSTRALIA
ABN 56 120 779 106
NOMINATED ARCHITECTS:
TONY GRAY 5303 & PAUL GOOSELL 6726
P 02 9660 3644
E arch@crawford.com.au
www.crawford.com.au

01	19.10.08	Preliminary Issue
ISSUE	DATE	AMENDMENTS

CLIENT
RICHARD & NEROLI NAYLOR
22 PALM BEACH ROAD, PALM BEACH


PROJECT
**EXTENSION
APPROVED GARAGE**
22 PALM BEACH ROAD, PALM BEACH

TITLE
EXCAVATION PLAN

SCALE 1:200 @ A3

APPROVED -
DRAWN
CHECKED

DATE OCTOBER 2018
STATUS DA

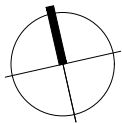


PROJECT NUMBER
15083

DRAWING NUMBER
A103

ISSUE
01



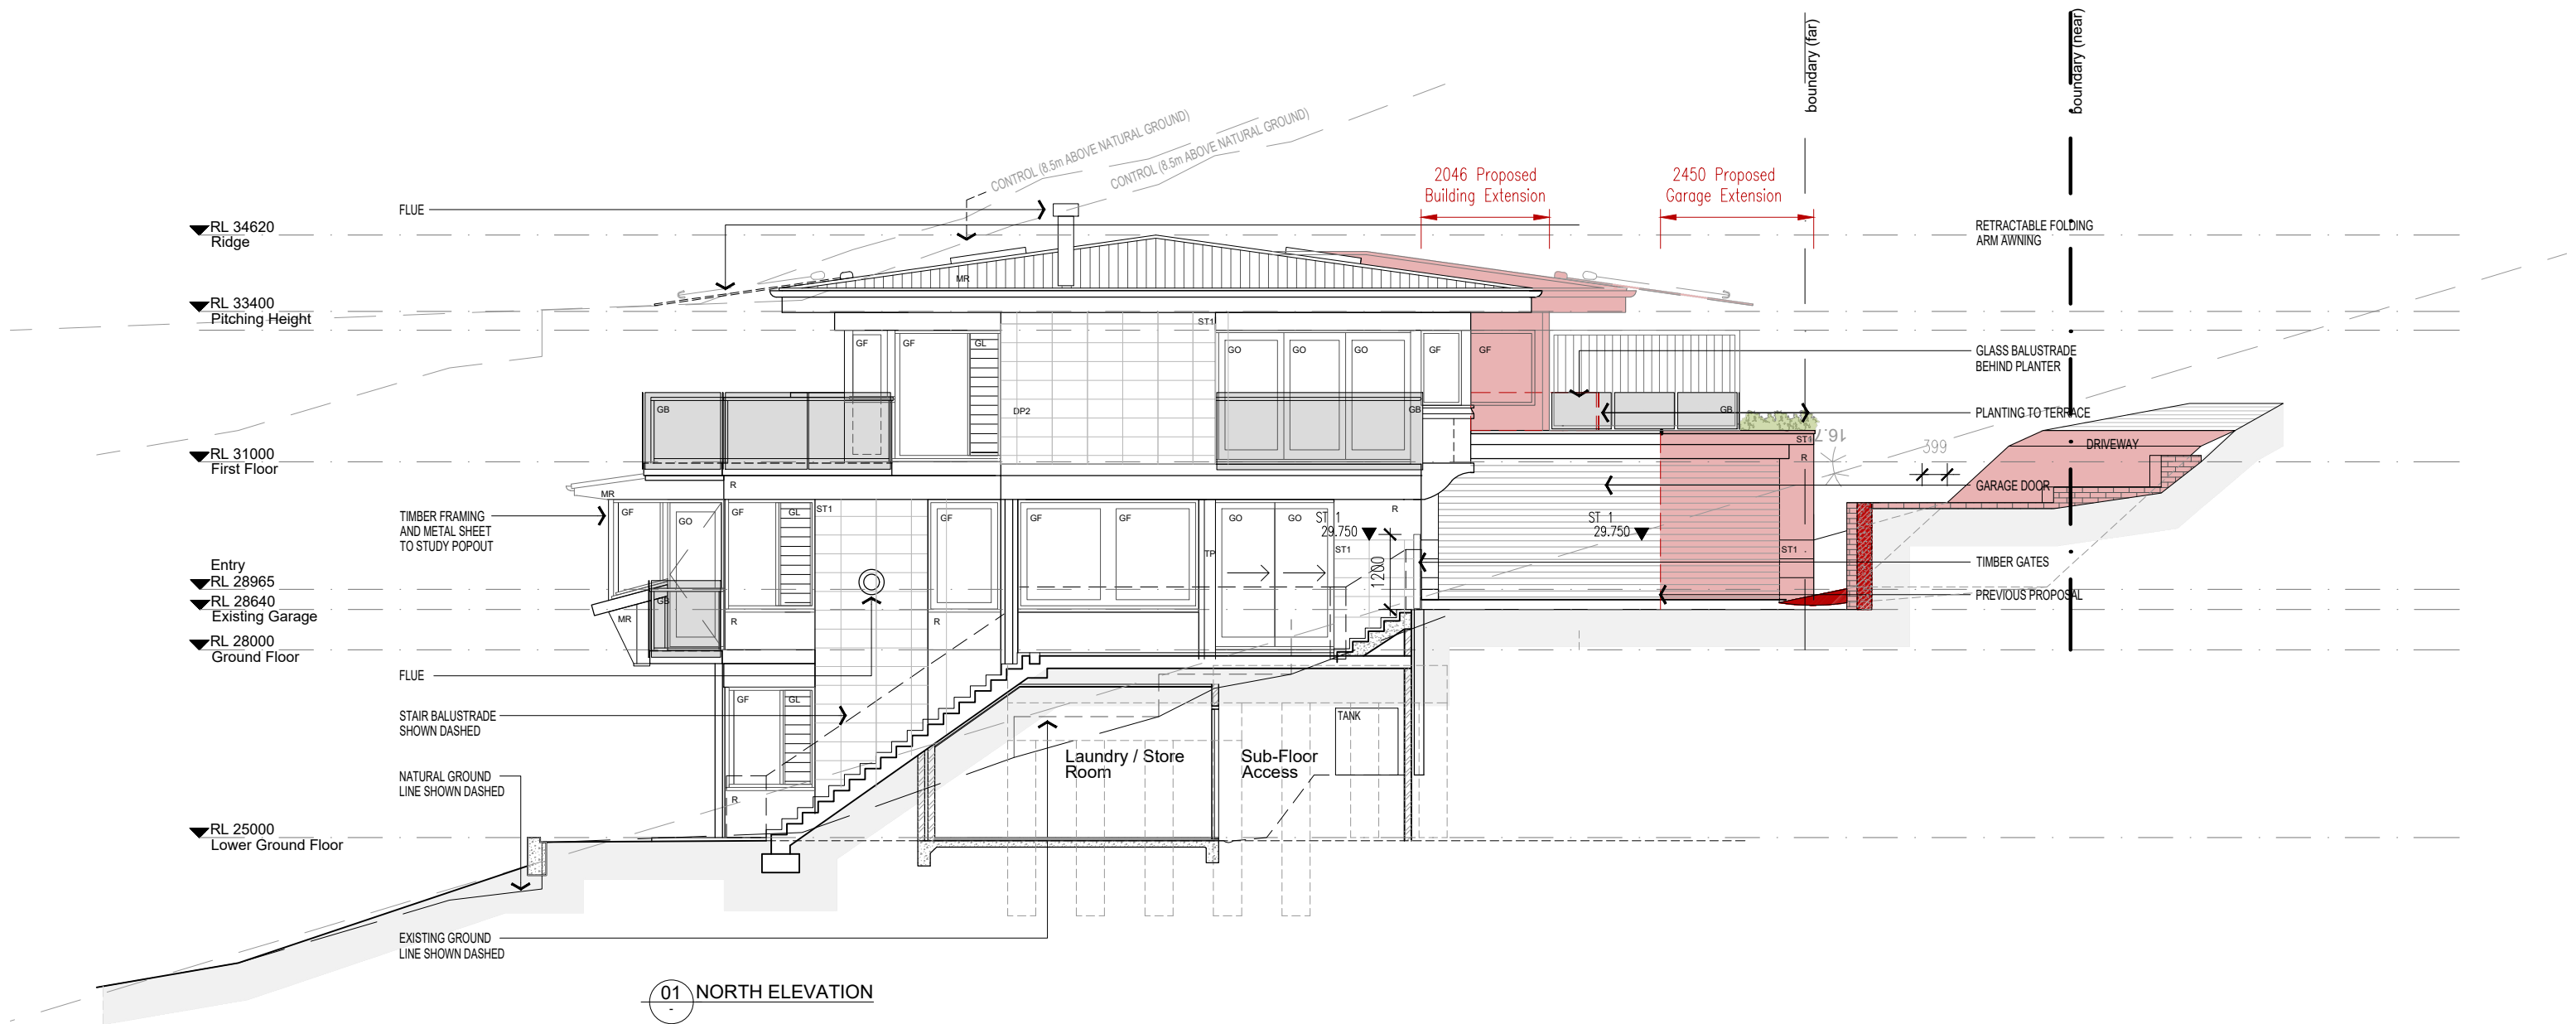

LEGEND
PROPOSED DA

ALL DIMENSIONS & LEVELS TO BE CHECKED ON SITE BY CONTRACTOR PRIOR TO CONSTRUCTION. ALL BOUNDARIES & CONTOURS SUBJECT TO SURVEY. ALL RIGHTS RESERVED. THIS DRAWING MAY NOT BE REPRODUCED OR TRANSMITTED, IN PART OR IN WHOLE WITHOUT THE PERMISSION OF CRAWFORD ARCHITECTS PTY LTD.

THIS DRAWING IS NOT TO BE USED FOR CONSTRUCTION UNLESS APPROVED BY A DIRECTOR OF CRAWFORD ARCHITECTS PTY LTD.

©CRAWFORD ARCHITECTS PTY LTD 2017
SUITE 3.01, LEVEL 3 80 MOUNT STREET
NORTH SYDNEY, NSW 2060 AUSTRALIA
ABN 56 120 779 106
NOMINATED ARCHITECTS:
TONY GRAY 5303 & PAUL GOOSELL 6726
P 02 9660 3644
E arch@crawford.com.au
www.crawford.com.au

05	19.10.08	DA Issue
04	19.08.21	Revised Section 96 Issue
ISSUE	DATE	AMENDMENTS

CLIENT
**RICHARD &
NEROLI NAYLOR**

22 PALM BEACH ROAD, PALM BEACH

PROJECT
**EXTENSION
APPROVED GARAGE**

22 PALM BEACH ROAD, PALM BEACH

TITLE
NORTH ELEVATION

SCALE
1:100 @ A3

APPROVED
DRAWN
CHECKED
MG
TG

DATE
OCTOBER 2018


STATUS
DA

PROJECT NUMBER
15083


DRAWING NUMBER
A300

ISSUE
05

crawford
architects

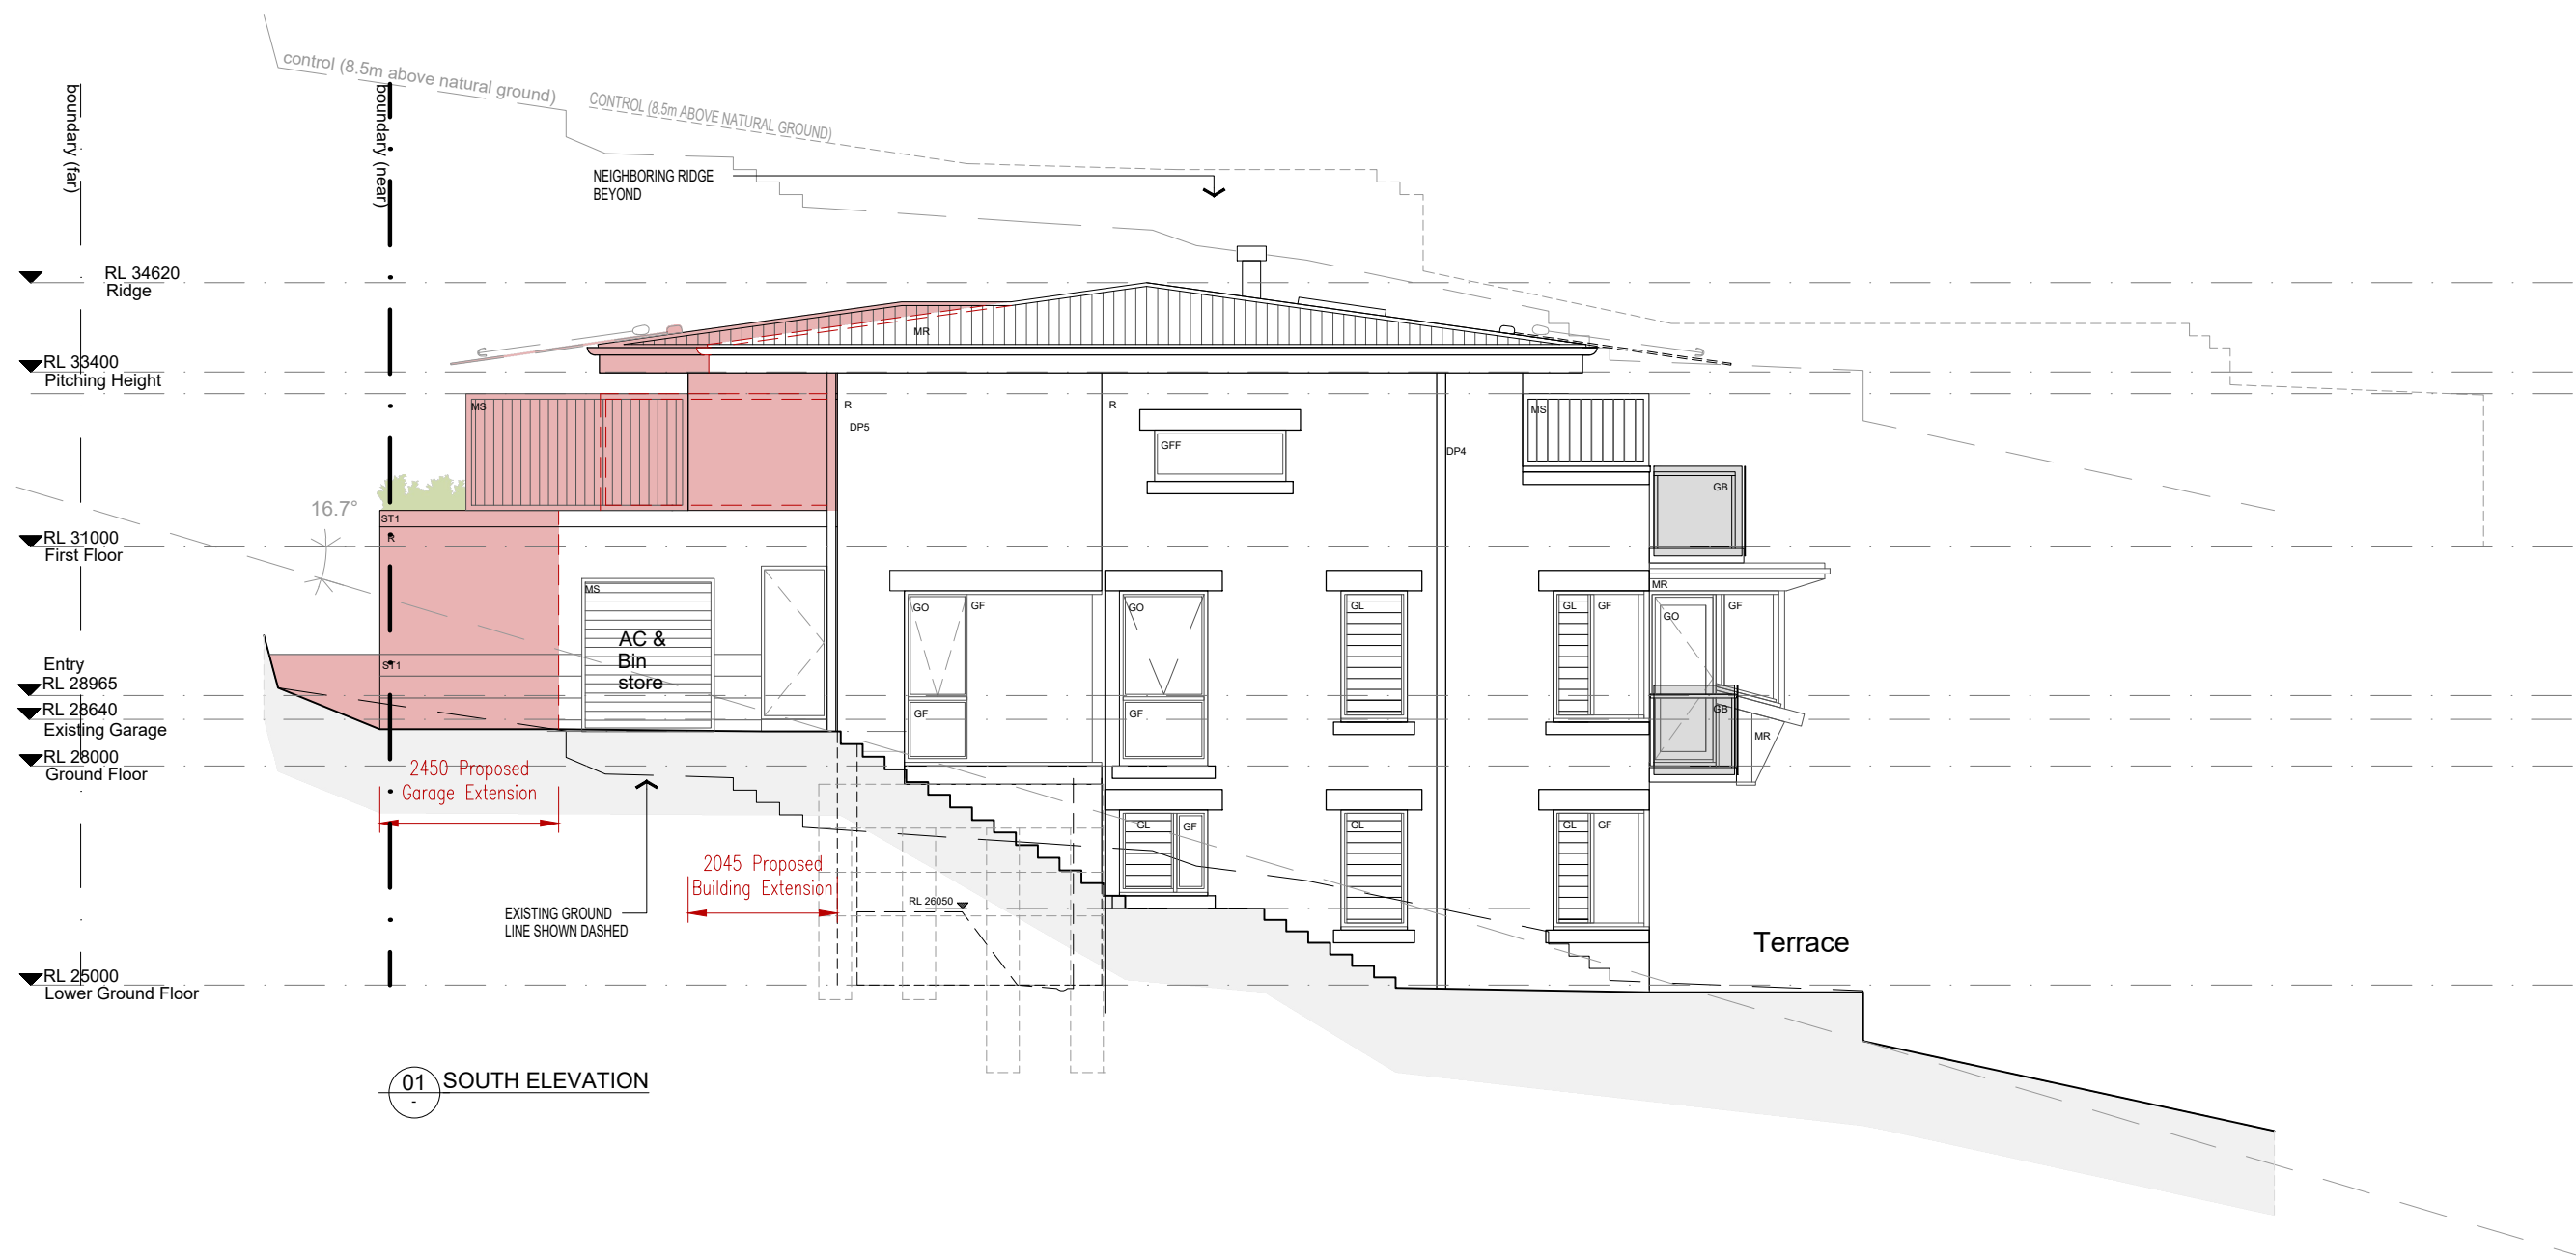

LEGEND
PROPOSED DA

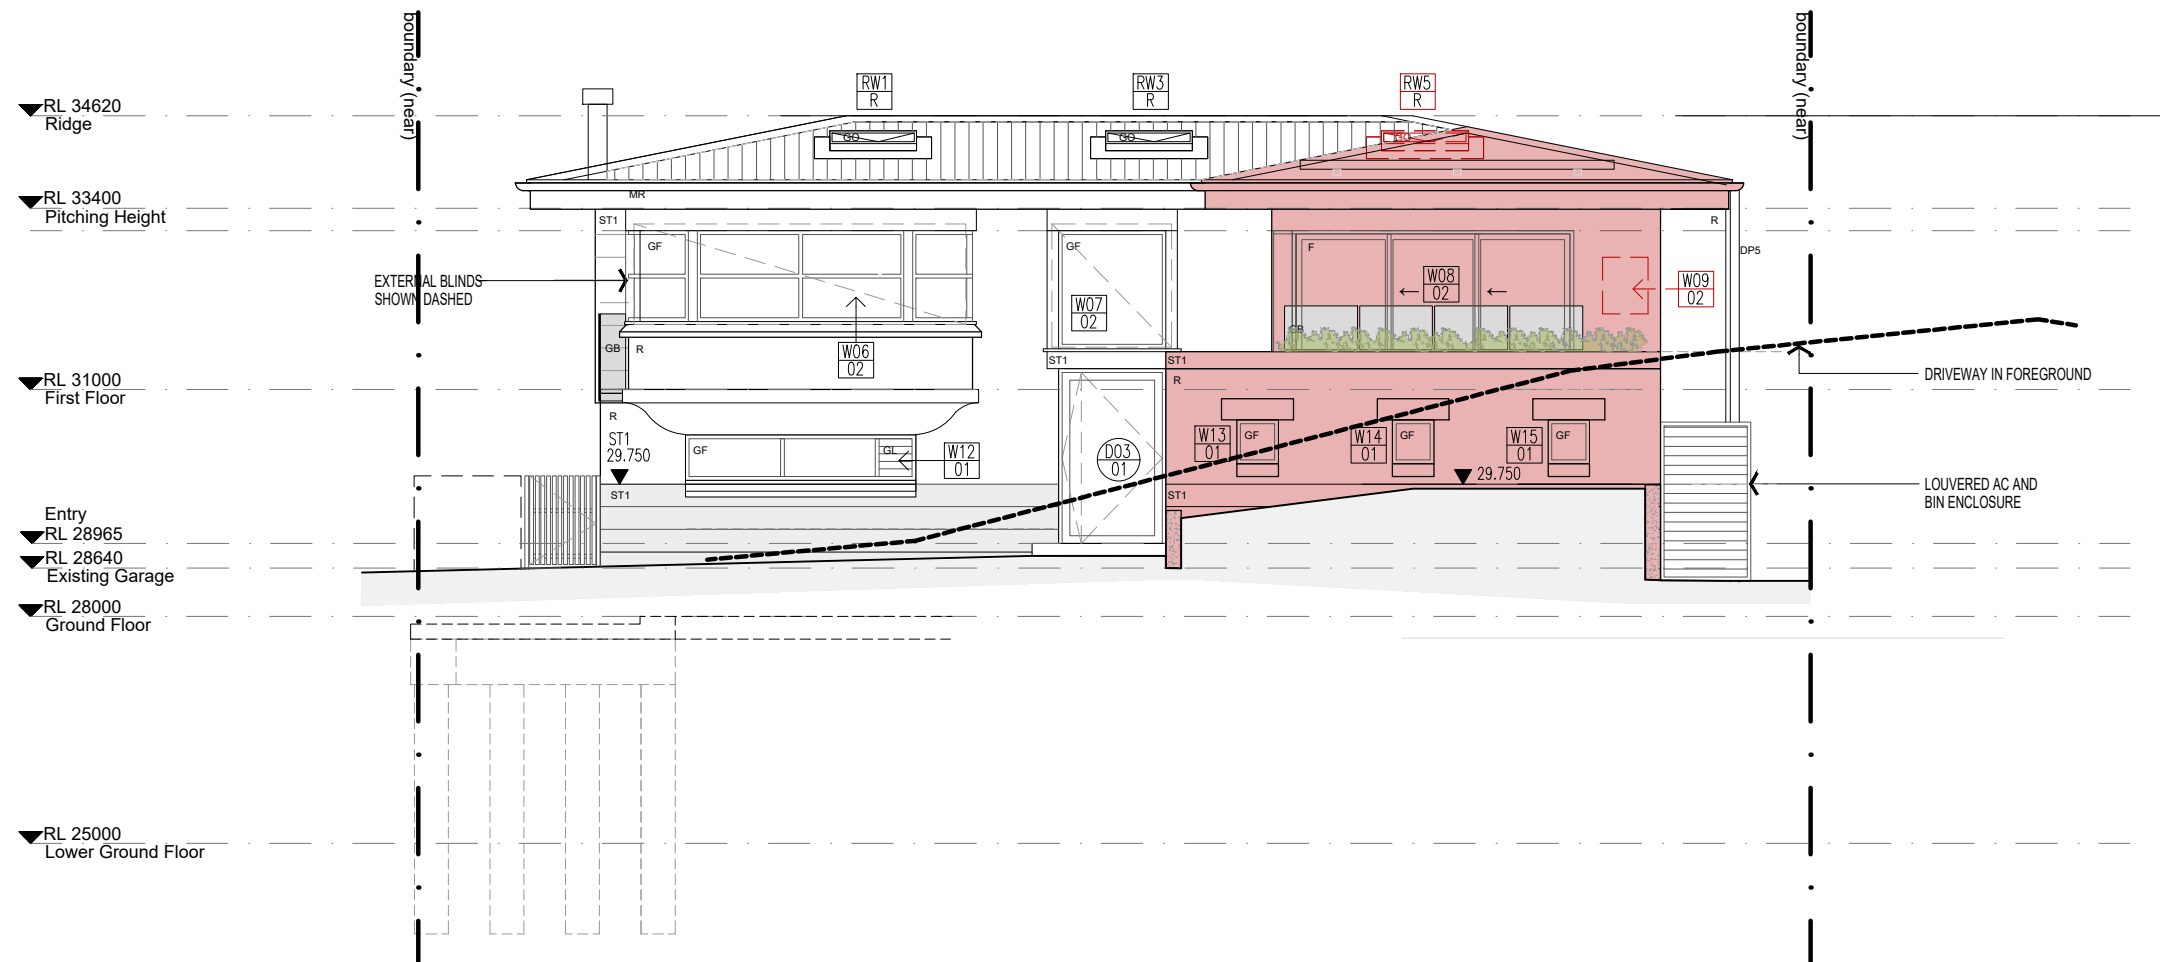

01 WEST ELEVATION
SCALE 1:100 @ A3

LEGEND
PROPOSED DA