


SOUTH ELEVATION

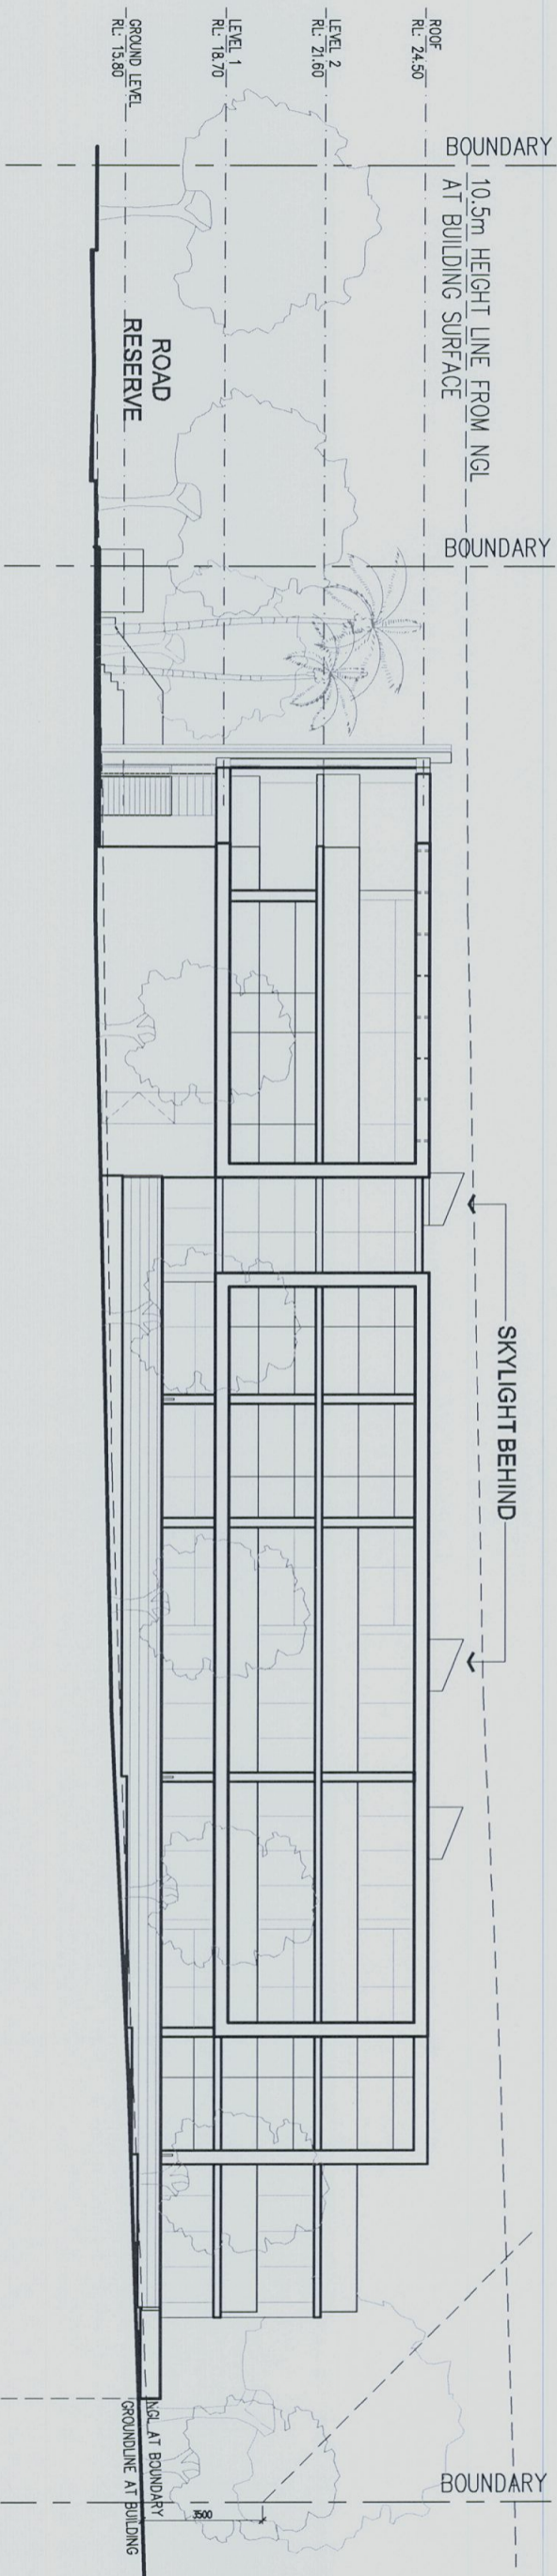

WEST ELEVATION


REV.	DESCRIPTION	DATE
P1	DEVELOPMENT APPLICATION PROGRESS	21.04.14
P2	DEVELOPMENT APPLICATION PROGRESS	02.04.14
P3	DEVELOPMENT APPLICATION PROGRESS	13.04.14
P4	DEVELOPMENT APPLICATION PROGRESS	16.04.14

DRAGON EYE PROPERTIES LIMITED

STEPHEN BOWERS ARCHITECTS
also trading as sbsa architects
 SUITE #1 26-32 PRINCE OF WALES DRIVE WARRIEWOOD NSW 2102
 P 02 8212 7700 M 0414 790 450
 www.stephenbowersarchitects.com

● **SO MASTERPLAN**
 This drawing is prepared by sbsa architects on behalf of Dragon Eye Properties Limited. It is intended to be used as a guide only and does not constitute a contract. The client is responsible for ensuring that the drawing is used in accordance with the relevant legislation and standards. Report any discrepancies to sbsa architects immediately.

Address
6 ORCHARD STREET WARRIEWOOD NSW 2102

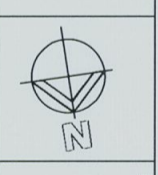

Drawing Title
ELEVATIONS

Scale	1:100(A1)-200(A3)	Date	05/11/2013
Drawn By	AW	Check by	SB
Drawing No.	DA-022	Revision	
Cad file path.			