



FOR APPROVAL

Rev. Date Revision By Chk.

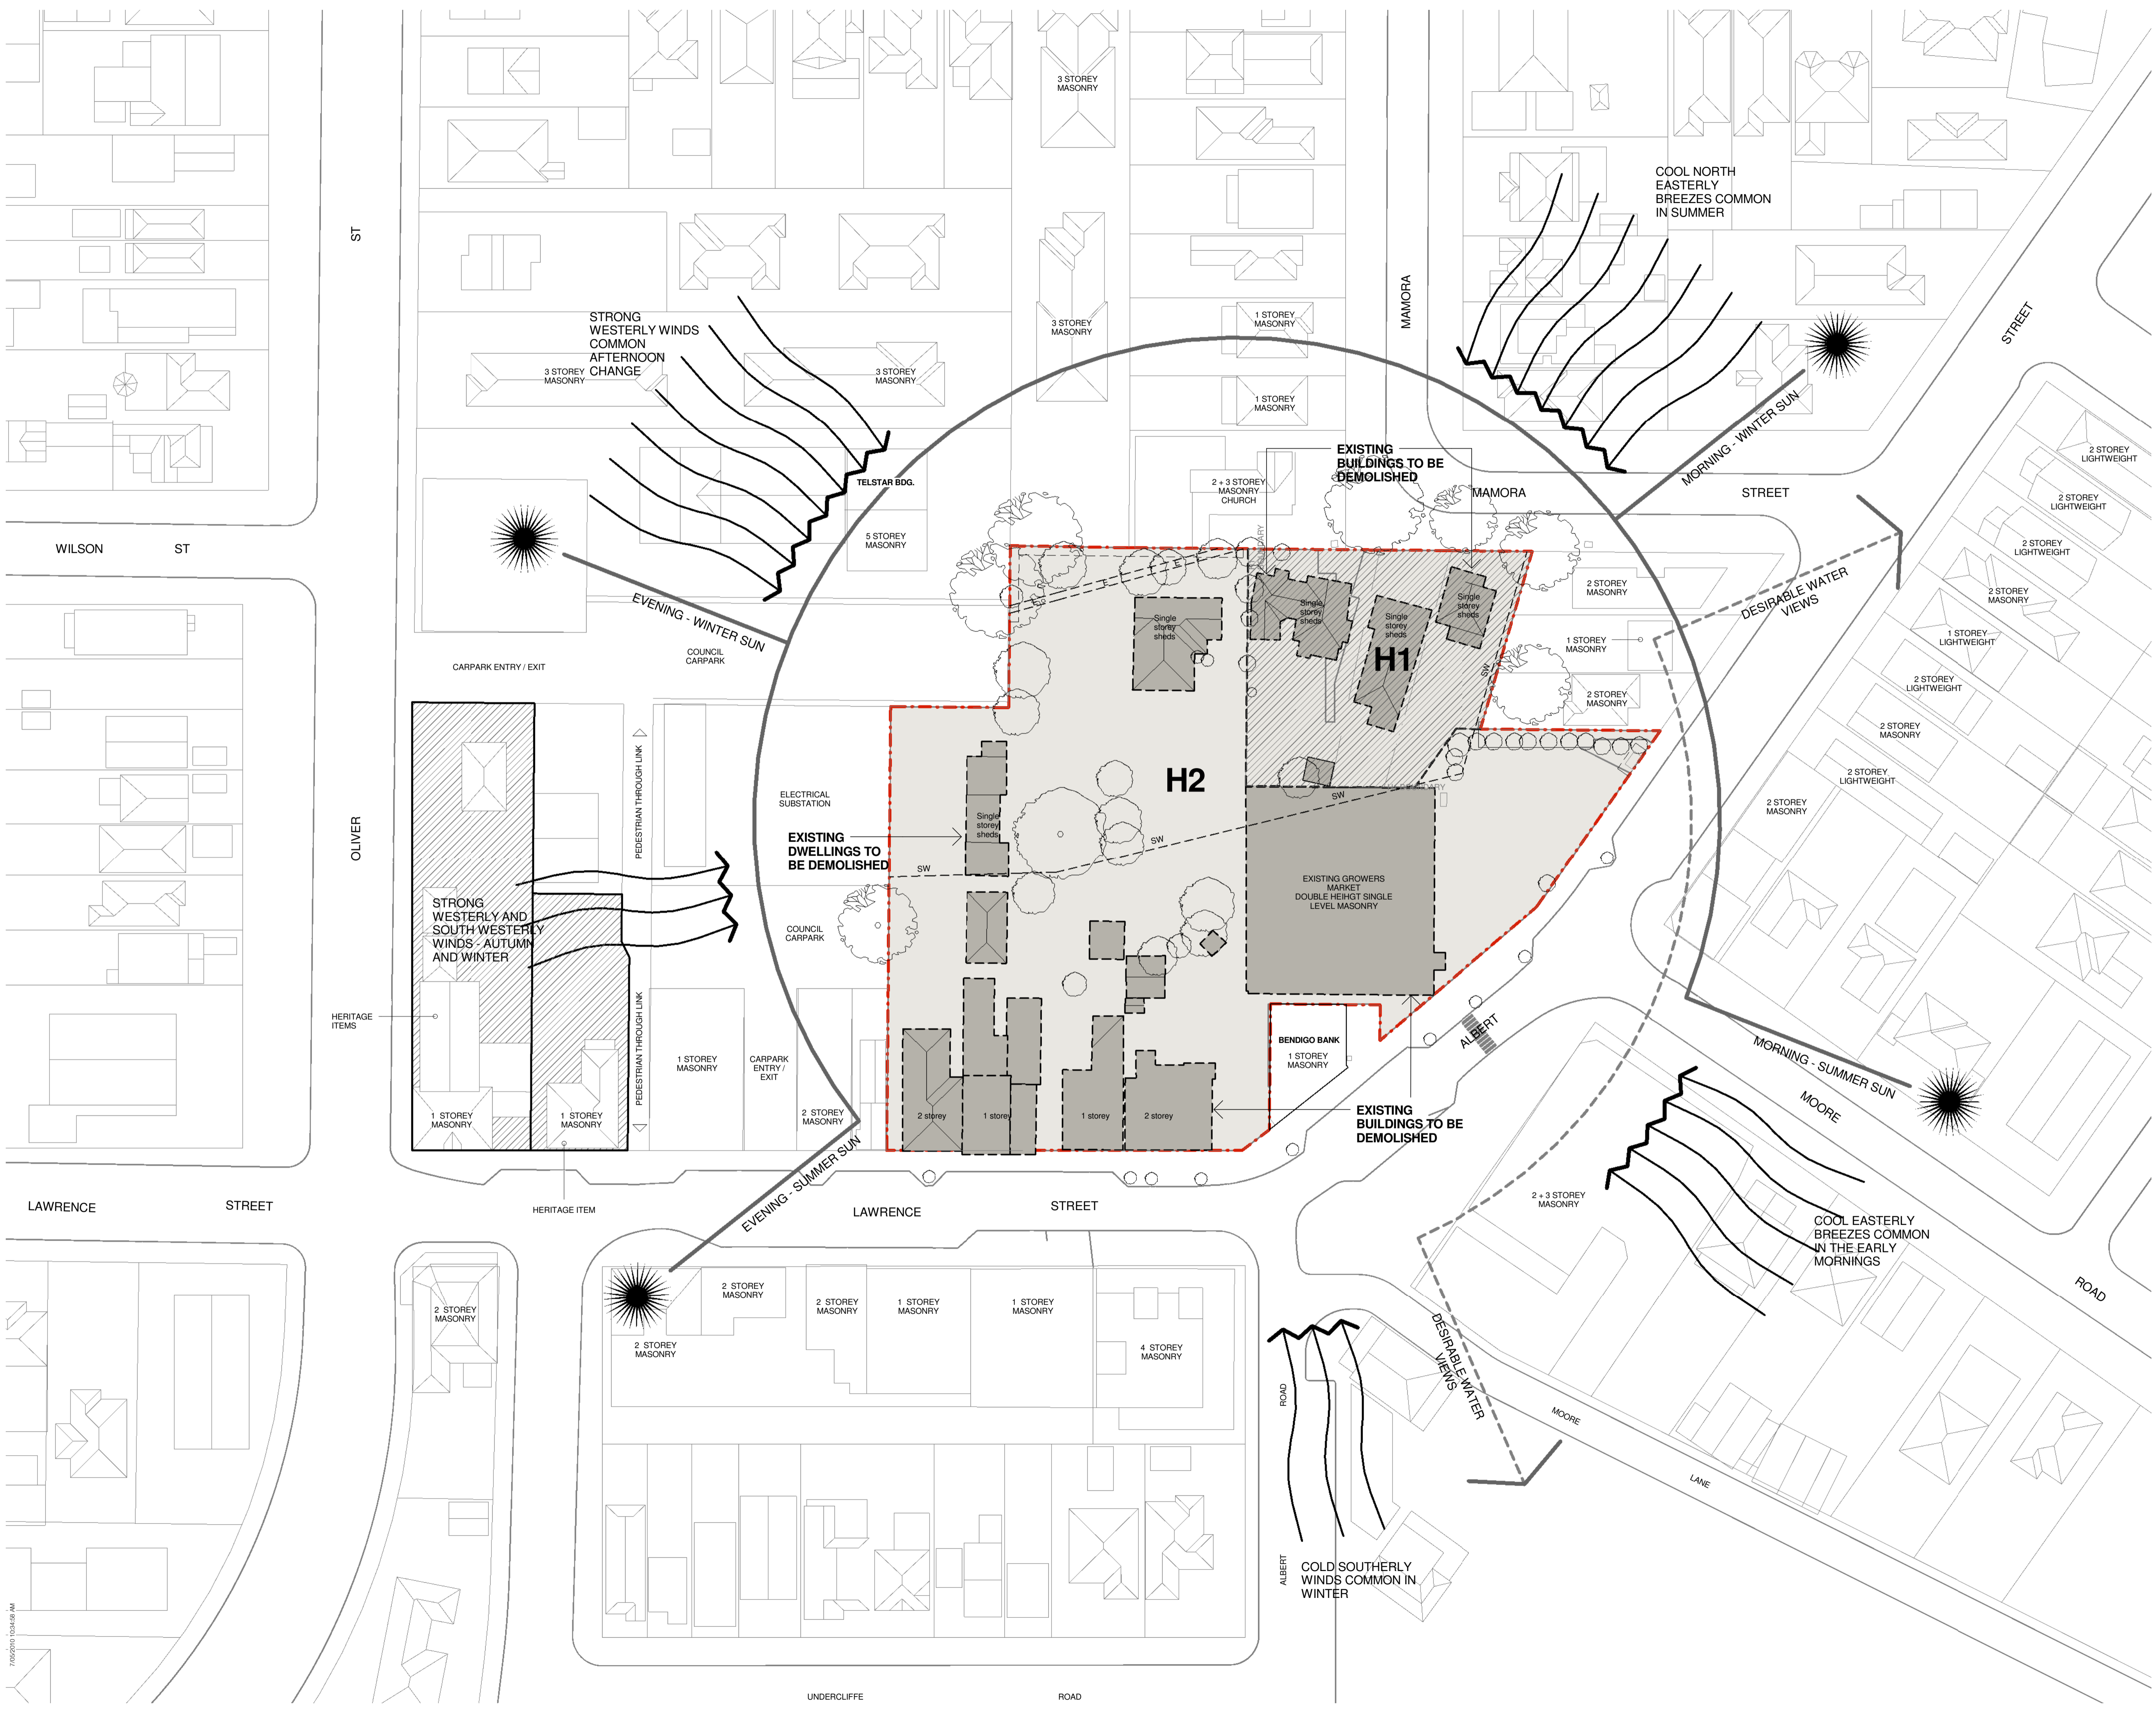

Key Diagram

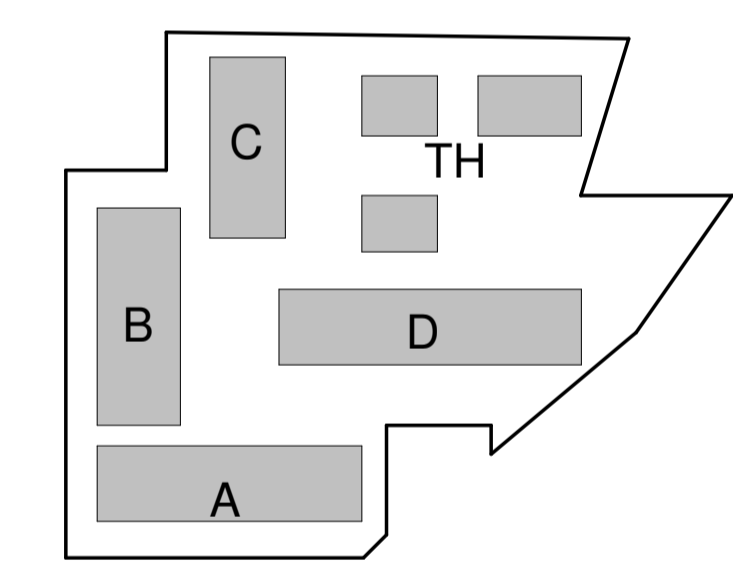

Project
FRESHWATER VILLAGE
 Albert Street & Lawrence St
 Freshwater NSW, 2096

Freshwater Village Developments Pty Ltd

Drawing Name
Site Plan - Existing

Date: 05.07.10 Scale: 1 : 500 Sheet Size: @ A1

Reg No. Drawn: JT/NH Chk.: JP

Job No. Drawing No. Revision
4673 A-0101 10

7/05/2010 10:24:59 AM