



PROPOSED METAL ROOFING
USING SAME MATERIAL & COLOUR
PROPOSED BRICK WALL SAME
MATERIAL AND COLOUR TO BE
USED

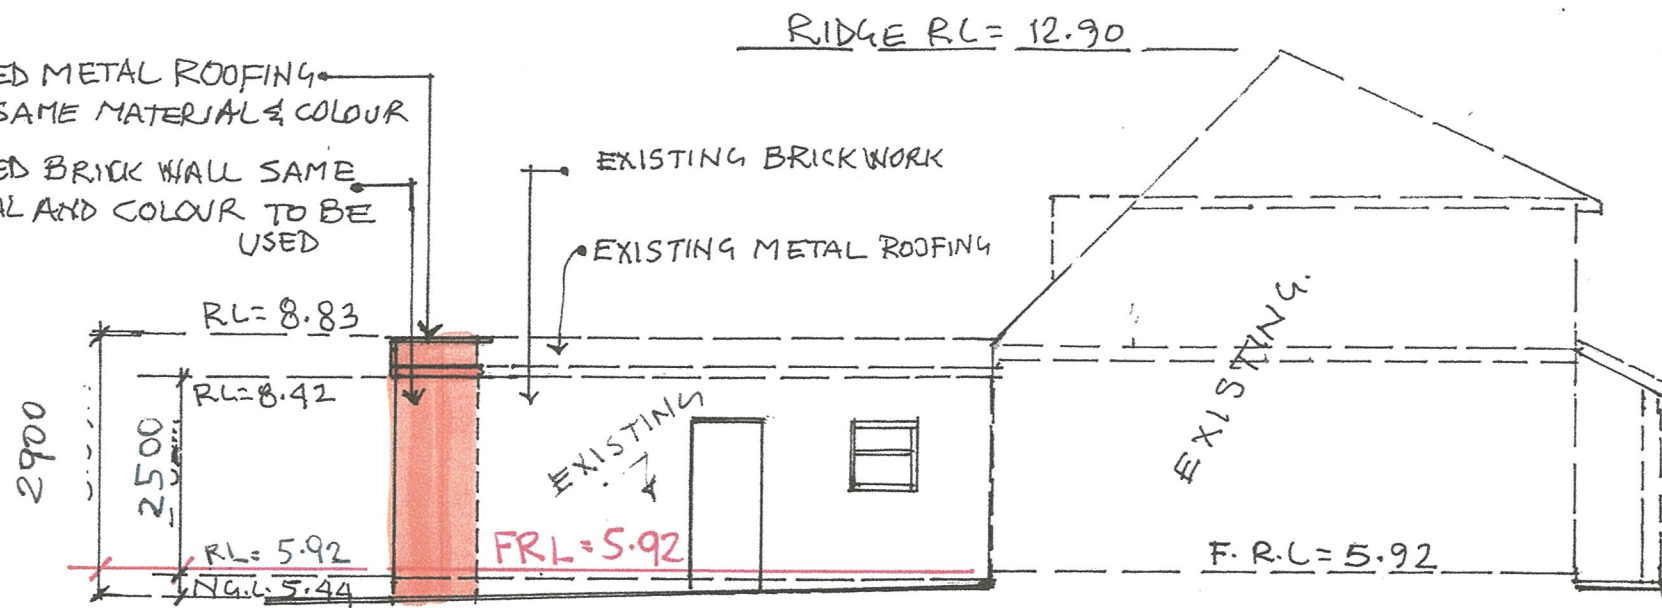


SOUTH ELEVATION

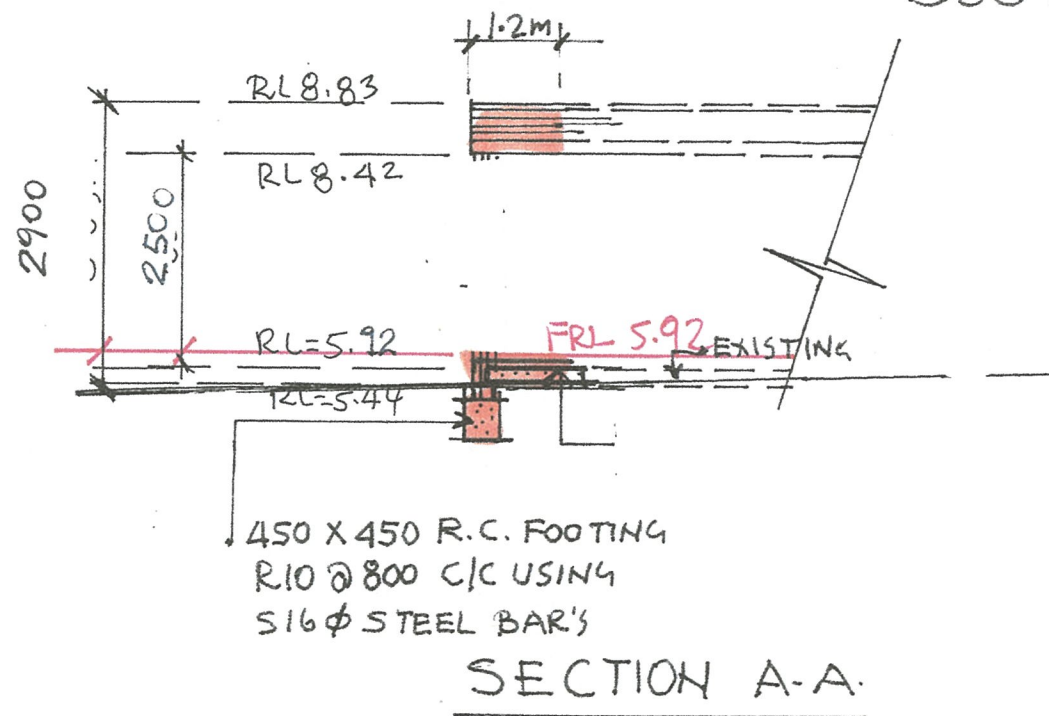

SECTION A-A



EAST ELEVATION

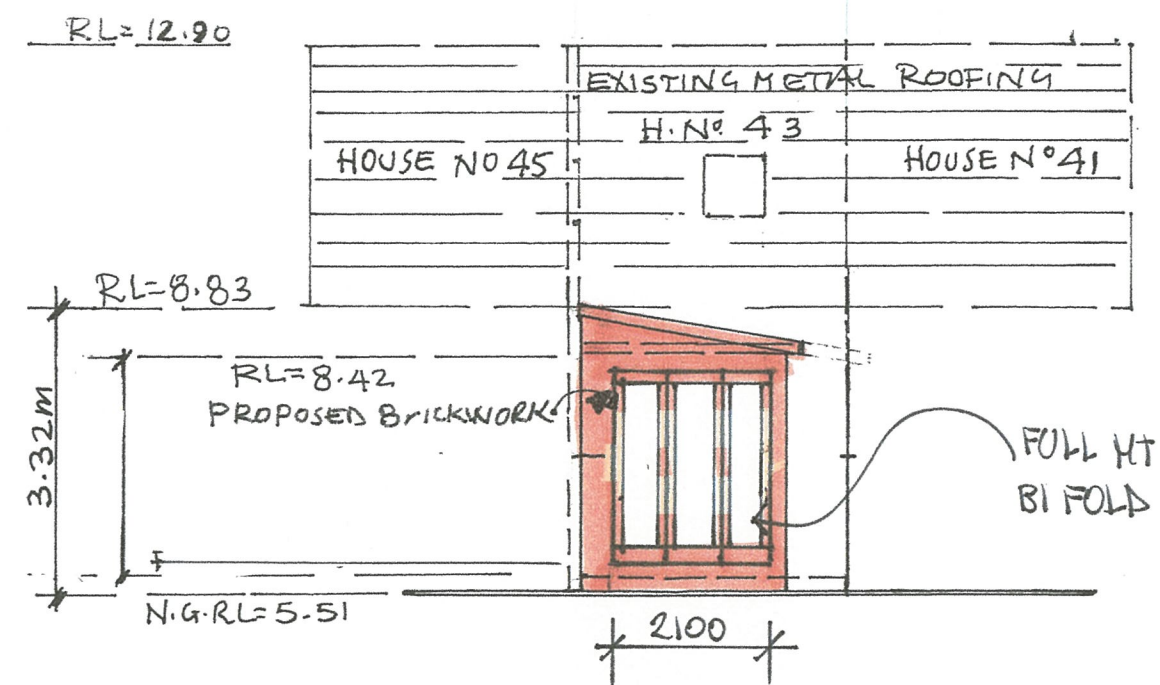


WEST ELEVATION

FINISHES & COLOUR SCHEDULE

- NEW WALLS TO MATCH EXISTING, WHITE COLOUR
- TIMBER FRAME TO DOORS WITH GLASS - CLEAR LOCOPER.

 ARCHITECTURAL			
PROPOSED ADDITION TO EXISTING DWLG AT 43 PITTSWATER RD MANLY			
FOR MRS PAMELA D. FREECE			
MUNICIPALITY OF MANLY			
DESIGNED BY GEORGE ABDALLAI MOB:0415 223 223	DRAWN BY GEORGE ABDALLAI MOB:0415 223 223	SCALE : 1:100 , 200	01-11 2/2

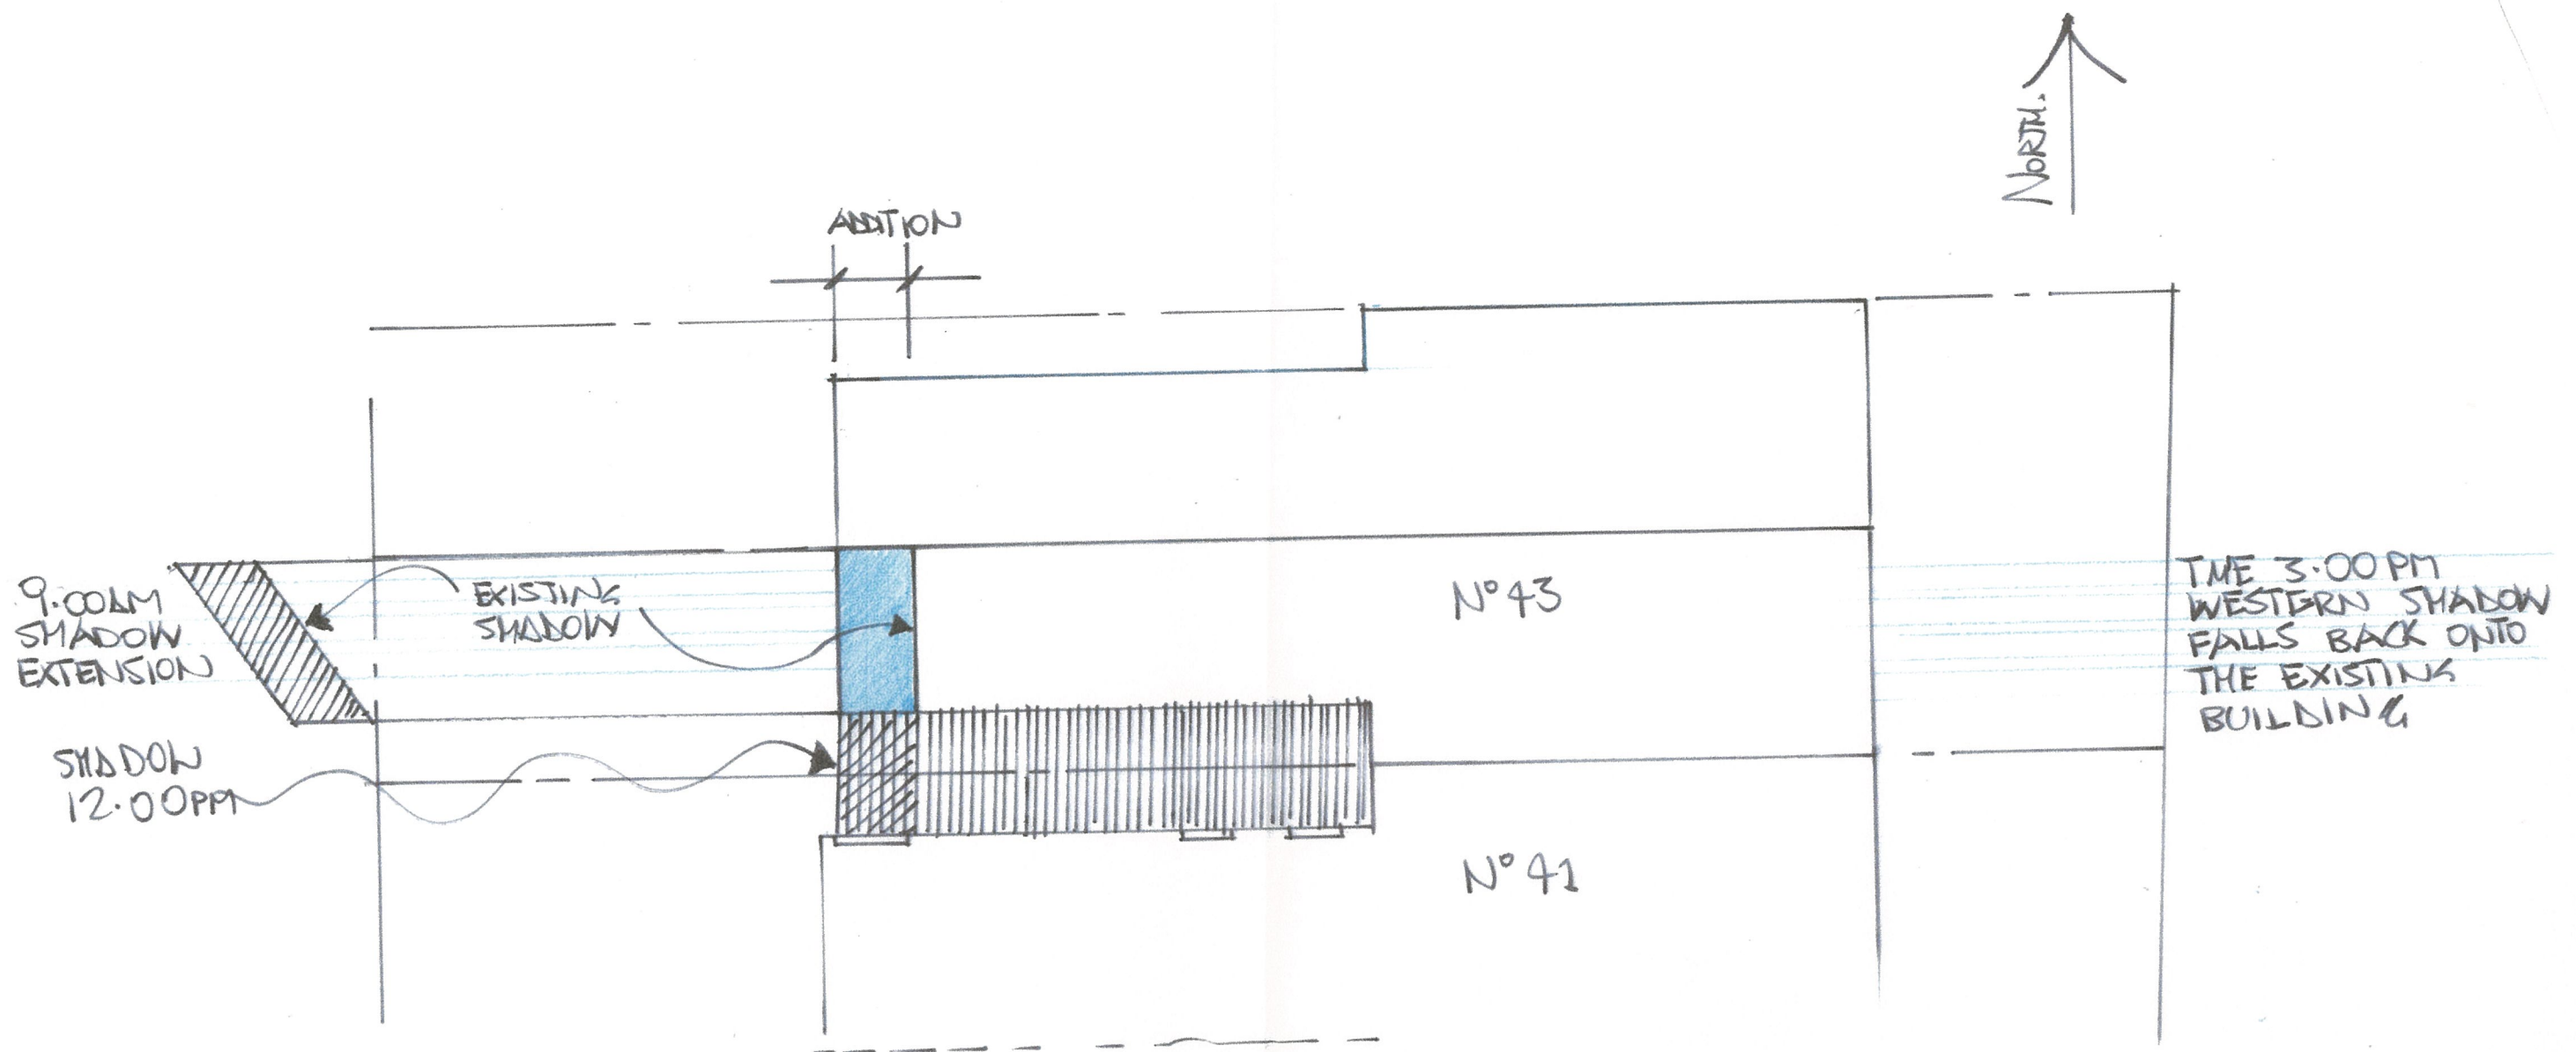

3-9-2019
1/100

SHADOW DIAGRAM
C3d DESKIN PL c3d_design@bigpond.com
JOHN P MANGRUVITI B. ARCH.
43 PITTWATER RD
MANLY