

LOCATION CONTEXT



COLLARROY STREET VIEW

OPERATING HOURS:

**MONDAY & WEDNESDAY**  
 9.30am - 10.30 am - CLASS SESSION  
 3.50pm - 4.30 pm - CLASS SESSION (KIDS)  
 4.30pm - 5.15 pm - CLASS SESSION (KIDS)  
 5.15pm - 6.15 pm - CLASS SESSION  
 6.15pm - 7.15 pm - CLASS SESSION  
 7.15pm - 8.15 pm - CLASS SESSION

**TUESDAY / THURSDAY / FRIDAY**  
 9.30am - 10.30 am - CLASS SESSION  
 3.50pm - 4.30 pm - CLASS SESSION (KIDS)  
 4.30pm - 5.15 pm - CLASS SESSION (KIDS)  
 5.15pm - 6.15 pm - CLASS SESSION  
 6.15pm - 7.15 pm - CLASS SESSION

**SATURDAY**  
 9.00am - 10.00 am - CLASS SESSION

**SUNDAY - CLOSED**


Do not scale from plans. All dimensions and levels shown on plan are subject to confirmation on site.

**northern beaches council**

**THIS PLAN IS TO BE READ IN CONJUNCTION WITH THE CONDITIONS OF DEVELOPMENT CONSENT**


**DA2019/0287**

PROPOSED GYM AT REAR

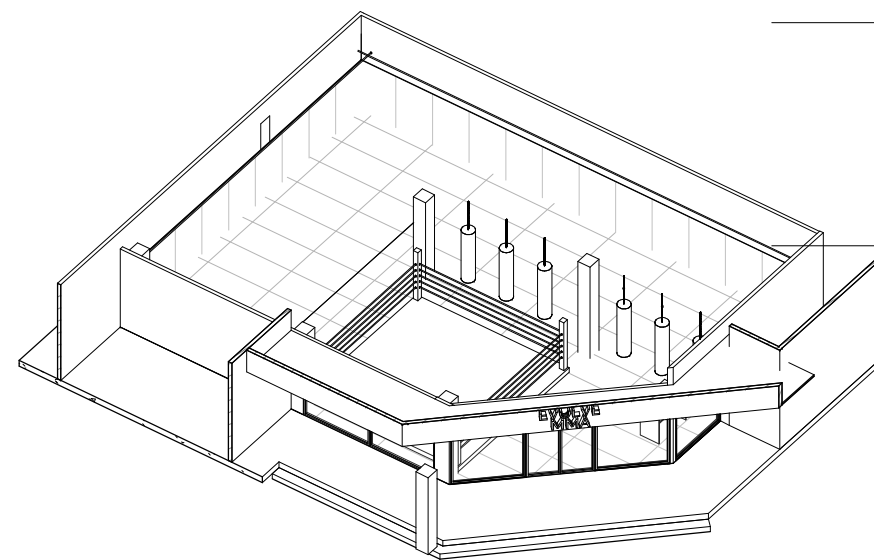



2 FRONT FACADE - SIGN

A101 1 : 100

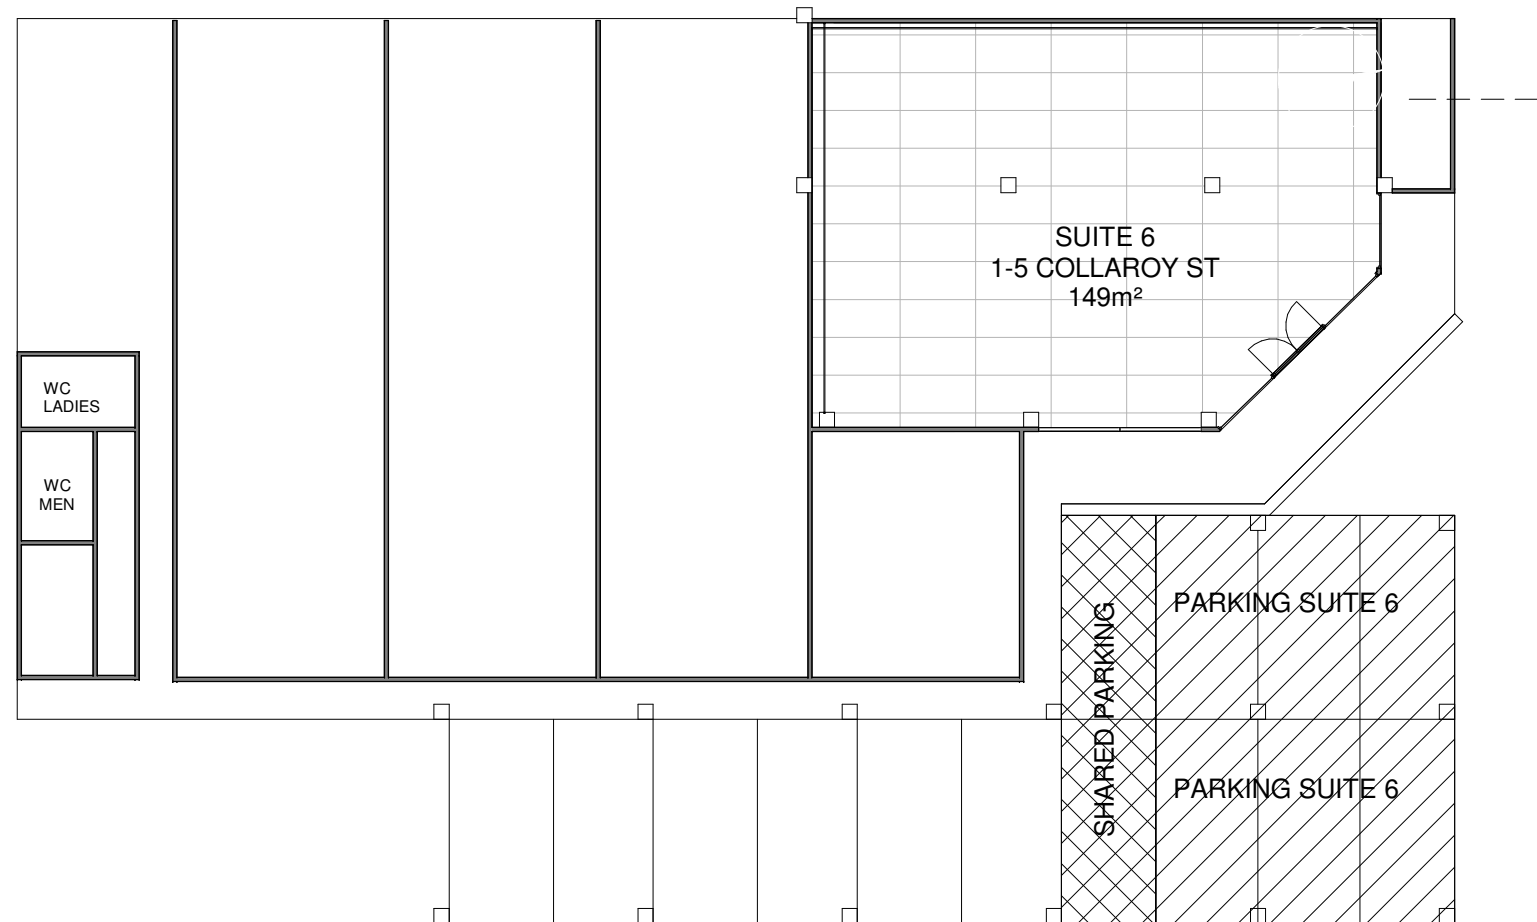

3 PARKING ARRANGEMENT

A101 1 : 200

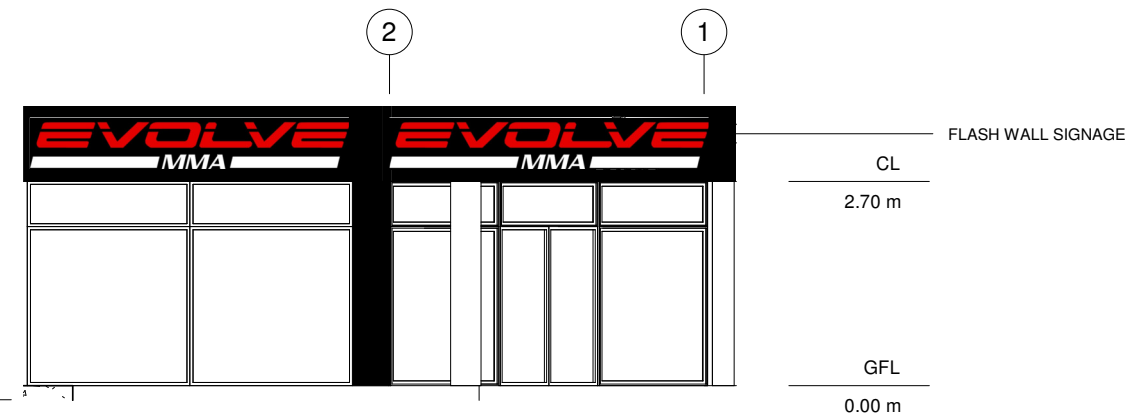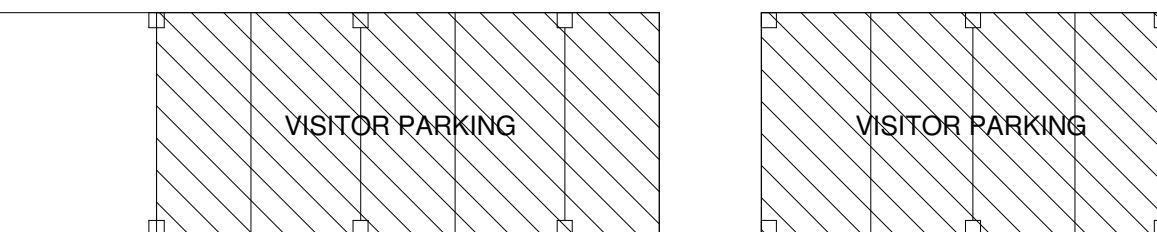

2 FRONT FACADE - SIGN

A101 1 : 100

ISSUE	DATE	DESCRIPTION	DRWN	CHKD
1	20.03.19	CONCEPT PLAN	KM	
1	21.03.19	DA ISSUE PLAN	KM	

**BLUE SKY BUILDING DESIGNS**

PO BOX 167 Newport 2106

Mobile: 0 414 310 171  
 E: info@bsbd.com.au

www.blueskybuildingdesigns.com.au

PROJECT TITLE: CHANGE OF USE


SHEET TITLE: LOCATION & SITE PLAN


AT: SUITE 6, 1-5 COLLARROY ST, COLLARROY

SHEET NO: A101

FOR: EVOLVE MMA

SCALE A3: As indicated

 


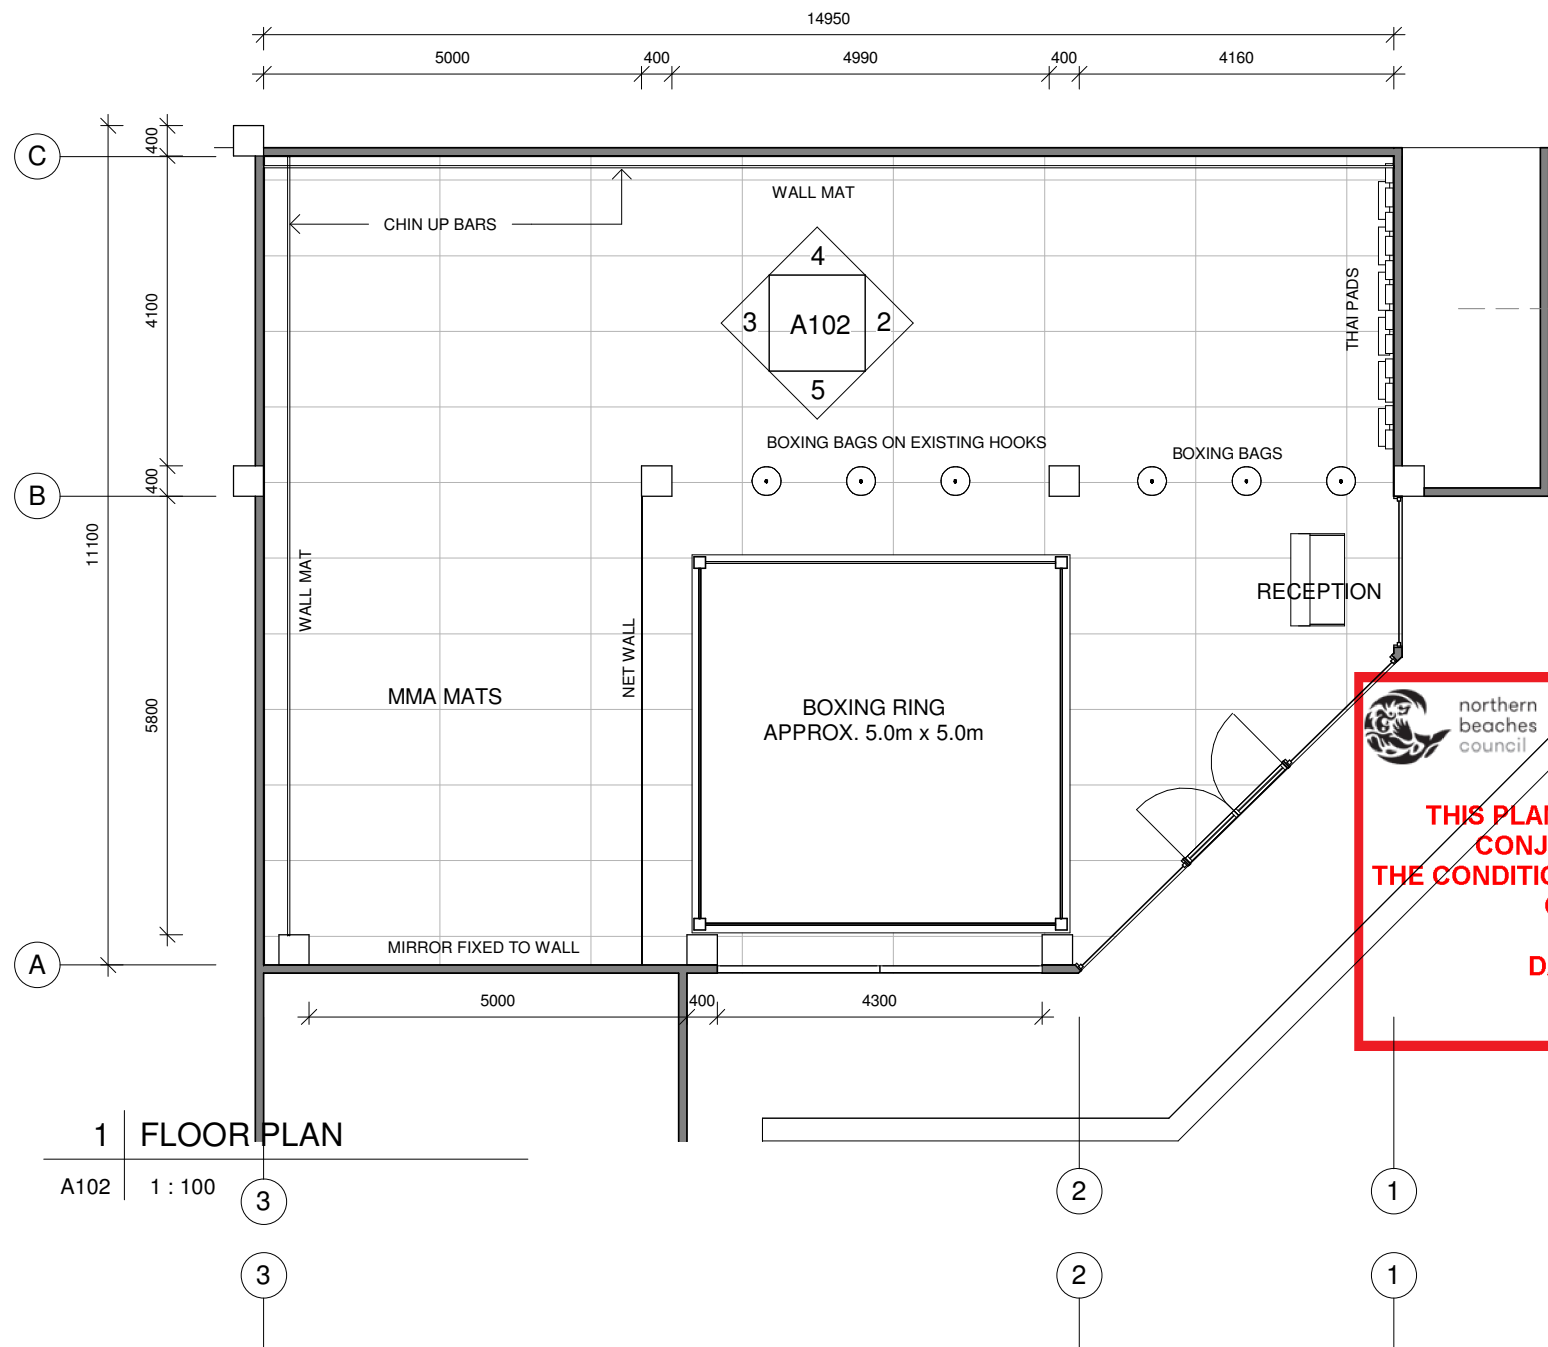

1 FLOOR PLAN


A102 1 : 100

THIS PLAN IS TO BE READ IN CONJUNCTION WITH THE CONDITIONS OF DEVELOPMENT CONSENT DA2019/0287

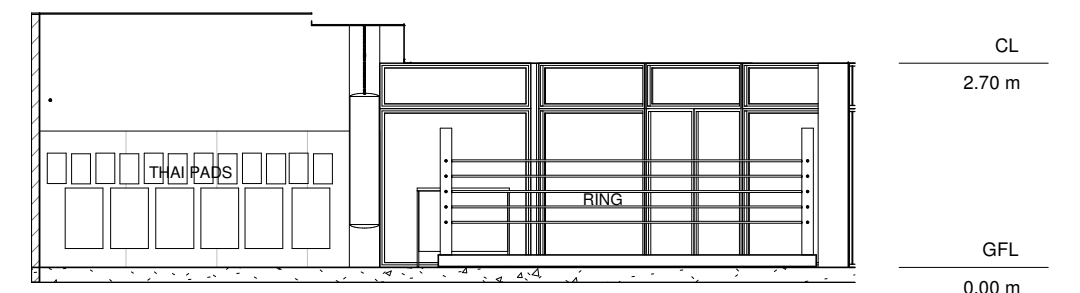


2 VIEW 1

A102 1 : 100

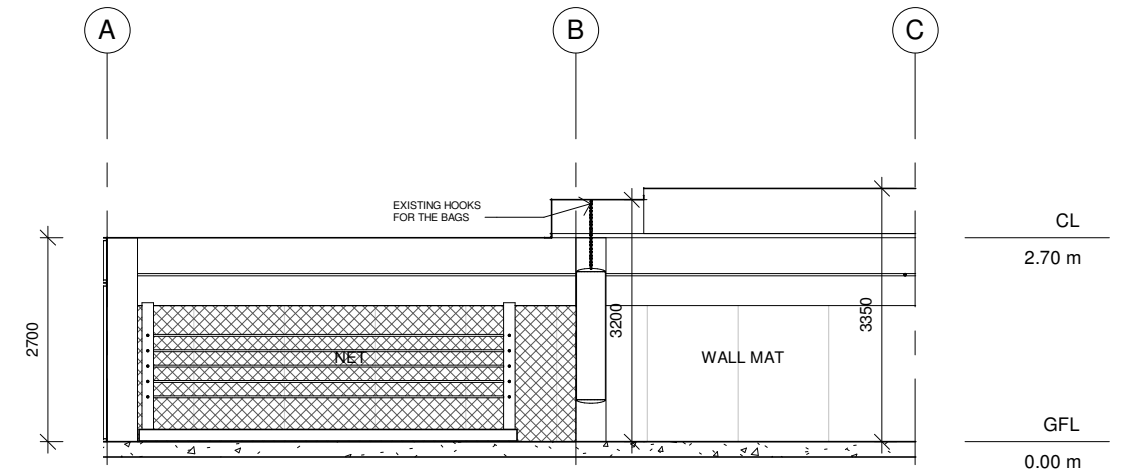


3 VIEW 2

A102 1 : 100

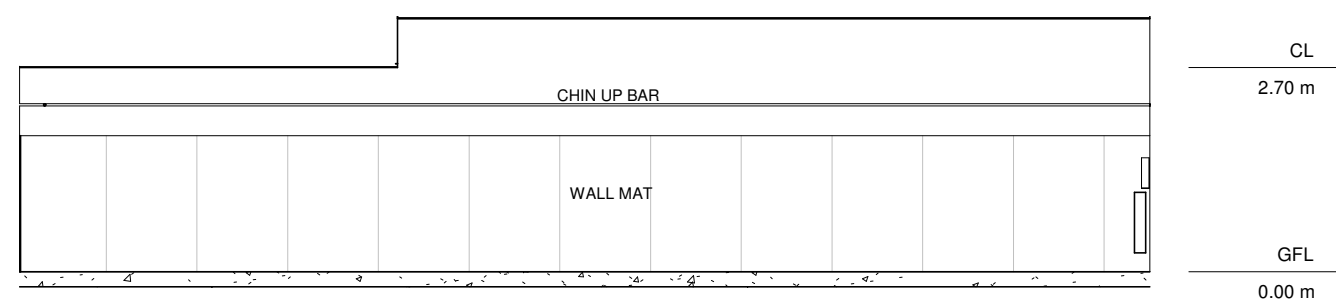

4 VIEW 3

A102 1 : 100

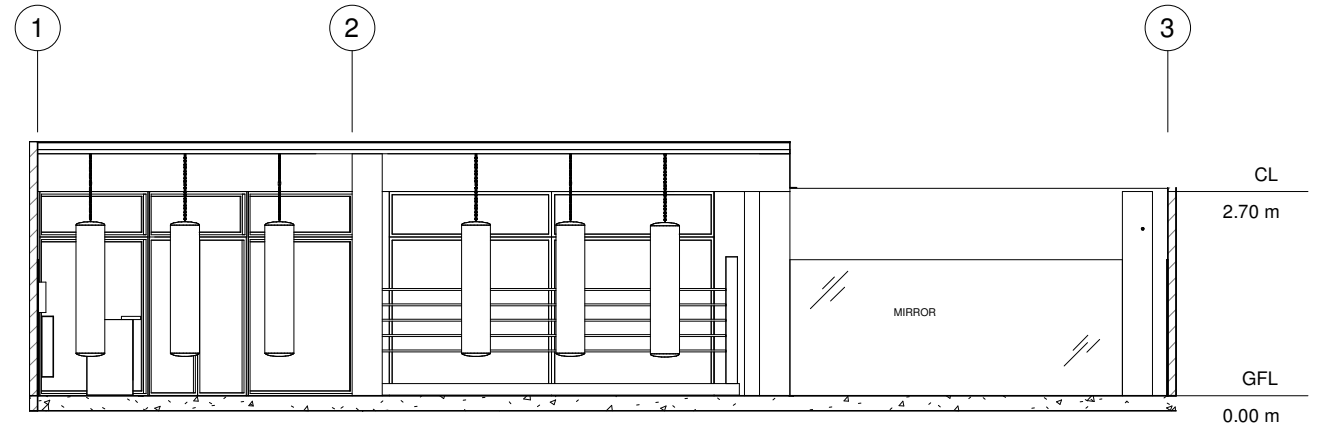

5 VIEW 4

A102 1 : 100

Do not scale from plans. All dimensions and levels shown on plan are subject to confirmation on site.

ISSUE	DATE	DESCRIPTION	DRWN	CHKD
1	20.03.19	CONCEPT PLAN	KM	
1	21.03.19	DA ISSUE PLAN	KM	

**BLUE SKY**  
 BUILDING DESIGNS  
 PO BOX 167 Newport 2106  
 Mobile: 0 414 310 171  
 E: info@bsbd.com.au  
[www.blueskybuildingdesigns.com.au](http://www.blueskybuildingdesigns.com.au)

**PROJECT TITLE:** CHANGE OF USE  
**AT:** SUITE 6, 1-5 COLLAROY ST, COLLAROY  
**FOR:** EVOLVE MMA

**SHEET TITLE:** FLOOR PLAN, ELEVATION & SECTION  
**SHEET NO:** A102  
**SCALE A3:** 1 : 100