


Block Plan 1 : 200

Plan & Elevations 1 : 100

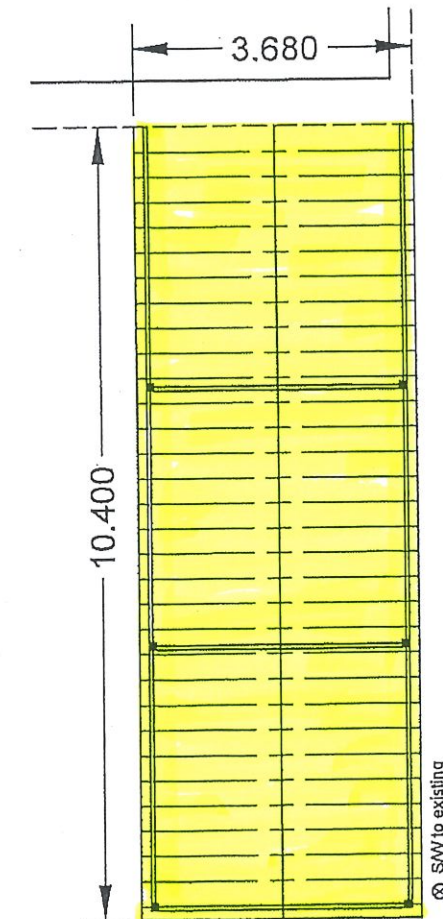

Apollo Additions

19 Chicago Ave.
Blacktown 2148
Lic # 166046C Ph: 96799957

Statement of environmental effects

- * The use is residential & will not generate extra noise
- * The use will not create overshadowing
- * No Earth works or removal of flora
- * No waste created on site
- * This development will comply with Bush Fire requirements where necessary
- * SW to comply with DCP 165
- * No Sediment Control Req'd
- * The addition will not adversely affect the character of the area

Project Details

G & R Gidley
12 Mundara Place
Naraweena
Lot 14 DP 229969


Proposed Addition of Carport

Drawing No. 1 of 2


Drawn by J. Cook 29th July 2019

Block Plan 1 : 200

Plan & Elevations 1 : 100

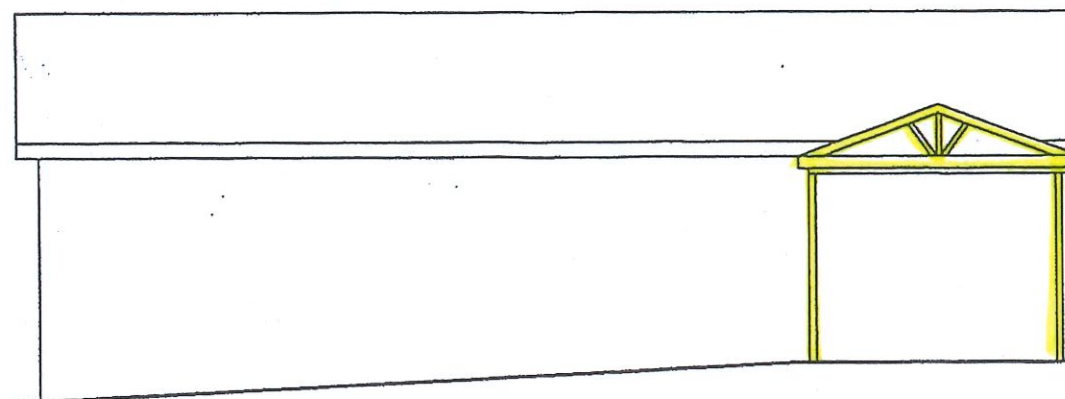


Northern - Front Elevation

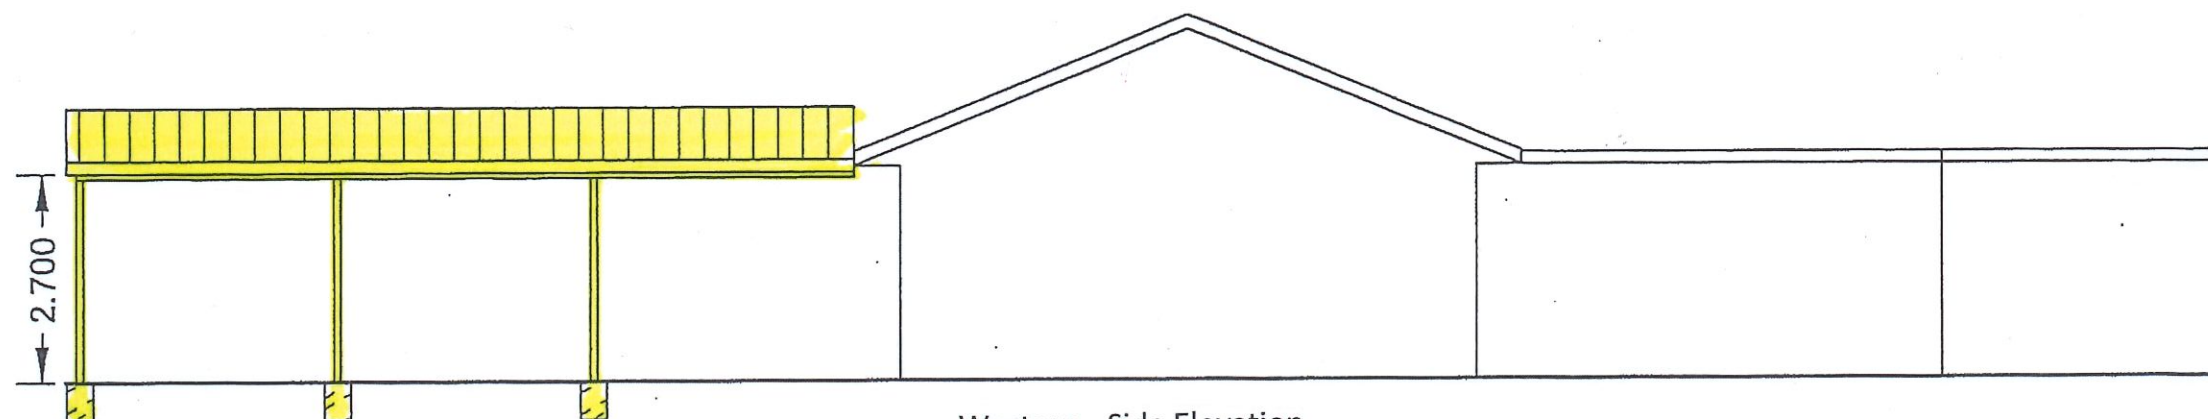

Western - Side Elevation

Footings 300 * 600

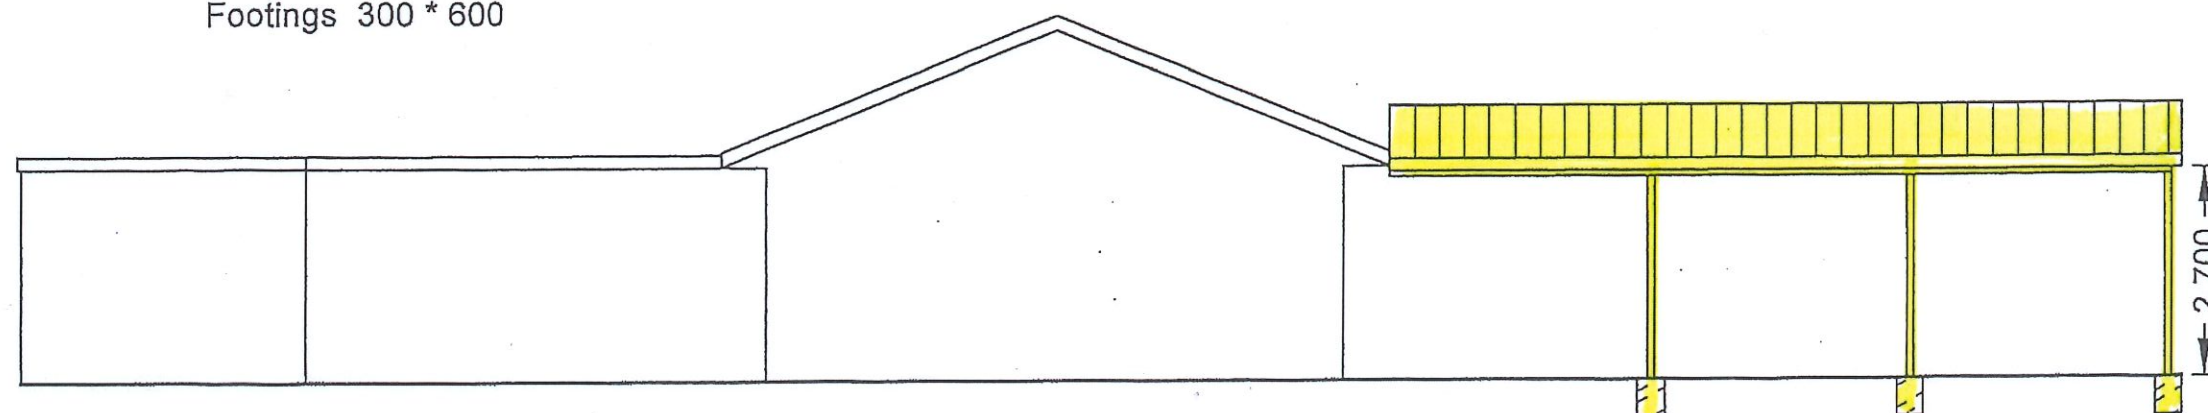

Eastern - Side Elevation

Apollo Additions

19 Chicago Ave.
Blacktown 2148
Lic # 166046C Ph: 96799957

Statement of environmental effects

- * The use is residential & will not generate extra noise
- * The use will not create overshadowing
- * No Earth works or removal of flora
- * No waste created on site
- * This development will comply with Bush Fire requirements where necessary
- * S/W to comply with DCP 165
- * No Sediment Control Req'd
- * The addition will not adversely affect the character of the area

Project Details

G & R Gidley
12 Mundara Place
Naraweena
Lot 14 DP 229969

Proposed Addition of Carport

Drawing No. 2 of 2
Drawn by J. Cook 29th July 2019



ABN 18 022 695 042 Builders Lic. No. 166046C

SCHEDULE OF COLOURS AND MATERIALS

REPLACE EXISTING CARPORT 12 MUNDARA PLACE, NARRAWEENA

Roof (Steel)– White
Beams (Steel) – White
Posts (Aluminium) - White
Downpipes (PVC) – White
Gutters (Steel) – Woodland Grey

APOLLO ADDITIONS SHOWROOM
4/10 O'Hart Close, Charmhaven NSW 2263

POSTAL ADDRESS PO Box 788, Wyong NSW 2259
PHONE: (02) 4393 3455 FAX: (02) 4393 3466
Email: admin@apolloaditions.com.au
www.apollopatio.com.au

