


WEST ELEVATION

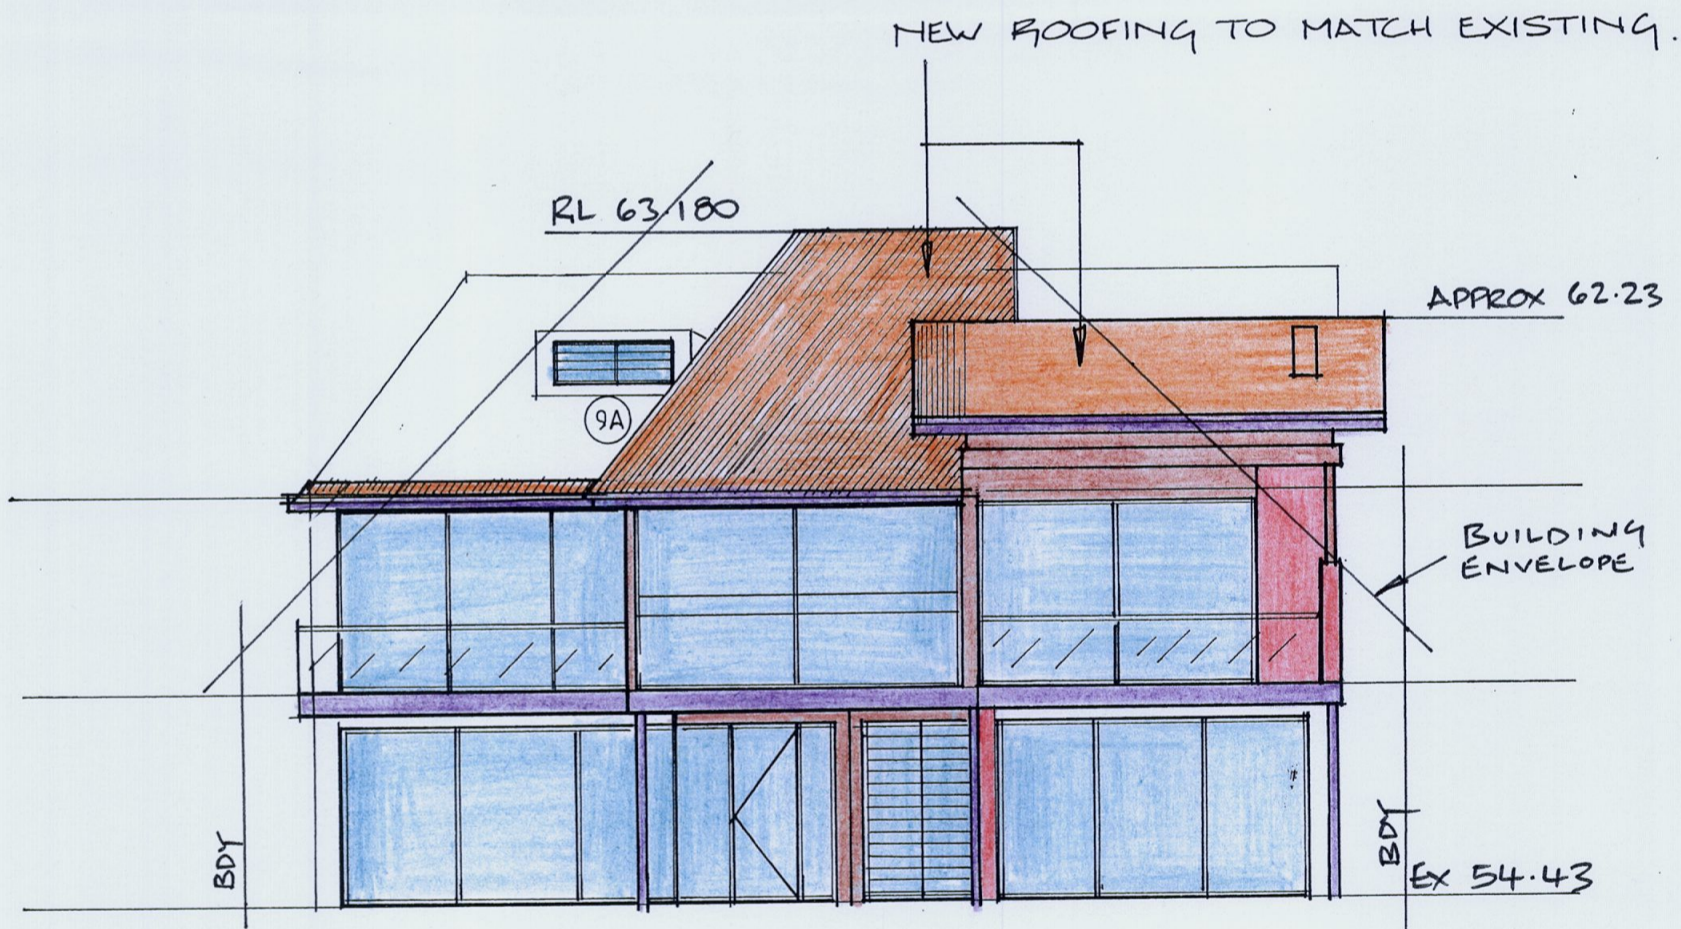

EAST ELEVATION

B	13/7/09	DA SUBMISSION
A	8/7/09	FIRST ISSUE

**Development Application for alterations to residence
2 Bilgola Terrace, Bilgola**

Plans by:- Emerald Designs, 23 Grevillea Avenue, Warriewood, NSW 2102
ABN 87 724 267 283 Ph 0430 199 887 Fax 9999 5230

ELEVATIONS

Scale 1:100

Date: March 2009

Job No: 5234 - 8/10 B