

15 August 2019

Smoke Alarm
NB: Smoke alarm system to comply with AS3786 - 1993: Smoke Alarms
Connect to consumer mains electrical power supply with battery back-up
Locate in accordance with ECA Part 3.7.2

In addition to the smoke alarms, each SOU shall be provided with interlinked AS3786 thermal alarms, that, if activated in one apartment, will operate in the other apartment.
Refer to Fire Engineering Report No. 0773 Rev. C, dated 13 Sept 19, prepared by J Squared Engineering P/L



Roof / Site Plan
Scale 1 : 100

Issue
A 15 August 2019 Issued for Development Application

Howard K Smith & Associates Pty Ltd

A R C H I T E C T S

ABN 99 003 655 947 NSW ARB 4638 © Howard K Smith & Associates
1 Manning Street Rozelle NSW 2039 T 0412 650 700 E hsmith@bigpond.net.au
All rights reserved. This work is covered by copyright and cannot be reproduced in any form or means [graphic, electronic or mechanical, including photocopying] without the written permission of Howard K Smith & Associates Pty Ltd. Do not scale the drawings, figure dimensions take preference. All dimensions are to be checked on site prior to commencement of work. All work shall comply with the relevant statutory authorities. Variations or discrepancies in drawings and specifications must be referred to Howard K Smith & Associates for instruction.

client		
David & Maria Quinn		
project		
11 Farnell Street, Curl Curl		
document name		
Site / Roof Plan		
project reference	drawing number	scale
1906	DA_01	1 : 100






boundary



the 1990s, the number of people in the United States who are 65 years of age or older has increased by 50 percent, and the number of people 75 years of age or older has increased by 100 percent. The number of people 85 years of age or older has increased by 200 percent. The number of people 95 years of age or older has increased by 400 percent. The number of people 100 years of age or older has increased by 1,000 percent. The number of people 105 years of age or older has increased by 2,000 percent. The number of people 110 years of age or older has increased by 4,000 percent. The number of people 115 years of age or older has increased by 8,000 percent. The number of people 120 years of age or older has increased by 16,000 percent. The number of people 125 years of age or older has increased by 32,000 percent. The number of people 130 years of age or older has increased by 64,000 percent. The number of people 230 years of age or older has increased by 67,108,864,000 percent. The number of people 235 years of age or older has increased by 134,217,728,000 percent. The number of people 240 years of age or older has increased by 268,435,456,000 percent. The number of people 245 years of age or older has increased by 536,870,912,000 percent. The number of people 250 years of age or older has increased by 1,073,741,824,000 percent. The number of people 255 years of age or older has increased by 2,147,483,648,000 percent. The number of people 260 years of age or older has increased by 4,294,967,296,000 percent. The number of people 265 years of age or older has increased by 8,589,934,592,000 percent. The number of people 270 years of age or older has increased by 17,179,869,184,000 percent. The number of people 275 years of age or older has increased by 34,359,738,368,000 percent. The number of people 280 years of age or older has increased by 68,719,476,736,000 percent. The number of people 285 years of age or older has increased by 137,438,953,472,000 percent. The number of people 290 years of age or older has increased by 274,877,906,944,000 percent. The number of people 295 years of age or older has increased by 549,755,813,888,000 percent. The number of people 300 years of age or older has increased by 1,099,511,627,776,000 percent. The number of people 305 years of age or older has increased by 2,199,023,255,552,000 percent. The number of people 310 years of age or older has increased by 4,398,046,511,104,000 percent. The number of people 315 years of age or older has increased by 8,796,093,022,208,000 percent. The number of people 320 years of age or older has increased by 17,592,186,044,416,000 percent. The number of people 325 years of age or older has increased by 35,184,372,088,832,000 percent. The number of people 330 years of age or older has increased by 70,368,744,177,664,000 percent. The number of people 335 years of age or older has increased by 140,737,488,355,328,000 percent. The number of people 340 years of age or older has increased by 281,474,976,710,656,000 percent. The number of people 345 years of age or older has increased by 562,949,953,421,312,000 percent. The number of people 350 years of age or older has increased by 1,125,899,906,842,624,000 percent. The number of people 355 years of age or older has increased by 2,251,799,813,685,248,000 percent. The number of people 360 years of age or older has increased by 4,503,599,627,370,496,000 percent. The number of people 365 years of age or older has increased by 9,007,199,254,740,992,000 percent. The number of people 370 years of age or older has increased by 18,014,398,509,481,984,000 percent. The number of people 375 years of age or older has increased by 36,028,797,018,963,968,000 percent. The number of people 380 years of age or older has increased by 72,057,594,037,927,936,000 percent. The number of people 385 years of age or older has increased by 144,115,188,075,855,872,000 percent. The number of people 390 years of age or older has increased by 288,230,376,151,711,744,000 percent. The number of people 395 years of age or older has increased by 576,460,752,303,423,488,000 percent. The number of people 400 years of age or older has increased by 1,152,921,504,606,846,976,000 percent. The number of people 405 years of age or older has increased by 2,305,843,009,213,693,952,000 percent. The number of people 410 years of age or older has increased by 4,611,686,018,427,387,904,000 percent. The number of people 415 years of age or older has increased by 9,223,372,036,854,775,808,000 percent. The number of people 420 years of age or older has increased by 18,446,744,073,709,551,616,000 percent. The number of people 425 years of age or older has increased by 36,893,488,147,419,103,232,000 percent. The number of people 430 years of age or older has increased by 73,786,976,294,838,206,464,000 percent. The number of people 435 years of age or older has increased by 147,573,952,589,676,412,928,000 percent. The number of people 440 years of age or older has increased by 295,147,905,179,352,825,856,000 percent. The number of people 445 years of age or older has increased by 590,295,810,358,705,651,712,000 percent. The number of people 450 years of age or older has increased by 1,180,591,620,717,411,303,424,000 percent. The number of people 455 years of age or older has increased by 2,361,183,241,434,822,606,848,000 percent. The number of people 460 years of age or older has increased by 4,722,366,482,869,645,213,696,000 percent. The number of people 465 years of age or older has increased by 9,444,732,965,739,290,427,392,000 percent. The number of people 470 years of age or older has increased by 18,889,465,931,478,580,854,784,000 percent. The number of people 475 years of age or older has increased by 37,778,931,862,957,161,709,568,000 percent. The number of people 480 years of age or older has increased by 75,557,863,725,914,323,419,136,000 percent. The number of people 485 years of age or older has increased by 151,115,727,451,828,646,838,272,000 percent. The number of people 490 years of age or older has increased by 302,231,454,903,657,293,676,544,000 percent. The number of people 495 years of age or older has increased by 604,462,909,807,314,587,353,088,000 percent. The number of people 500 years of age or older has increased by 1,208,925,819,614,629,174,706,176,000 percent. The number of people 505 years of age or older has increased by 2,417,851,639,229,258,349,412,352,000 percent. The number of people 510 years of age or older has increased by 4,835,703,278,458,516,698,824,704,000 percent. The number of people 515 years of age or older has increased by 9,671,406,556,917,033,397,649,408,000 percent. The number of people 520 years of age or older has increased by 19,342,813,113,834,066,795,298,816,000 percent. The number of people 525 years of age or older has increased by 38,685,626,227,668,133,590,597,632,000 percent. The number of people 530 years of age or older has increased by 77,371,252,455,336,267,181,195,264,000 percent. The number of people 535 years of age or older has increased by 154,742,504,910,672,534,362,390,528,000 percent. The number of people 540 years of age or older has increased by 309,485,009,821,345,068,724,781,056,000 percent. The number of people 545 years of age or older has increased by 618,970,019,642,690,137,449,562,112,000 percent. The number of people 550 years of age or older has increased by 1,237,940,039,285,380,274,899,124,224,000 percent. The number of people 555 years of age or older has increased by 2,475,880,078,570,760,549,798,248,448,000 percent. The number of people 560 years of age or older has increased by 4,951,760,157,141,521,099,596,496,896,000 percent. The number of people 565 years of age or older has increased by 9,903,520,314,283,042,199,193,993,792,000 percent. The number of people 570 years of age or older has increased by 19,807,040,628,566,084,398,387,

 

Granny Flat
Location of proposed
Granny Flat
shown hatched

DA ISSUE

15 August 2019

- 1 Pre-finished metal tray roof sheeting:
Colorbond 'Windspray'
- 2 Aluminium window frames:
- 3 Painted render:
'Aubergine'

- 5 Zinc wall cladding:
Natural zinc
- 6 Timber wall cladding
- 7 Pre-finished metal garage door:
Colorbond 'Windspray'
- 8 Timber screens:
- 9 Pre-finished metal roofing:
Colorbond 'Windspray'

ARCHITECTS

ABN 99 003 655 347 NSW ARB 4638 © Howard K Smith & Associates
1 Manning Street Rozelle NSW 2039 T 0412 650 700 E hward@hksa.net.au
All rights reserved. This work is covered by copyright and cannot be reproduced in any form or means [graphic, electronic or mechanical, including photocopying] without the written permission of Howard K Smith & Associates Pty Ltd. All drawings, figures and annotations take preference. All dimensions are to be checked on site prior to commencement of work. All work shall comply with the relevant statutory authorities. Variations or discrepancies in drawings and specifications must be referred to Howard K Smith & Associates for instruction.

client		
David & Maria Quinn		
project		
11 Farnell Street, Curl Curl		
document name		
East & West House Elevations		
project reference	drawing number	scale
1906	DA 07	1 : 100

Aubergine



Natural zinc



Colorbond 'Shale Grey'




Timber cladding



Powdercoat 'Black'



Colorbond 'Windspray'

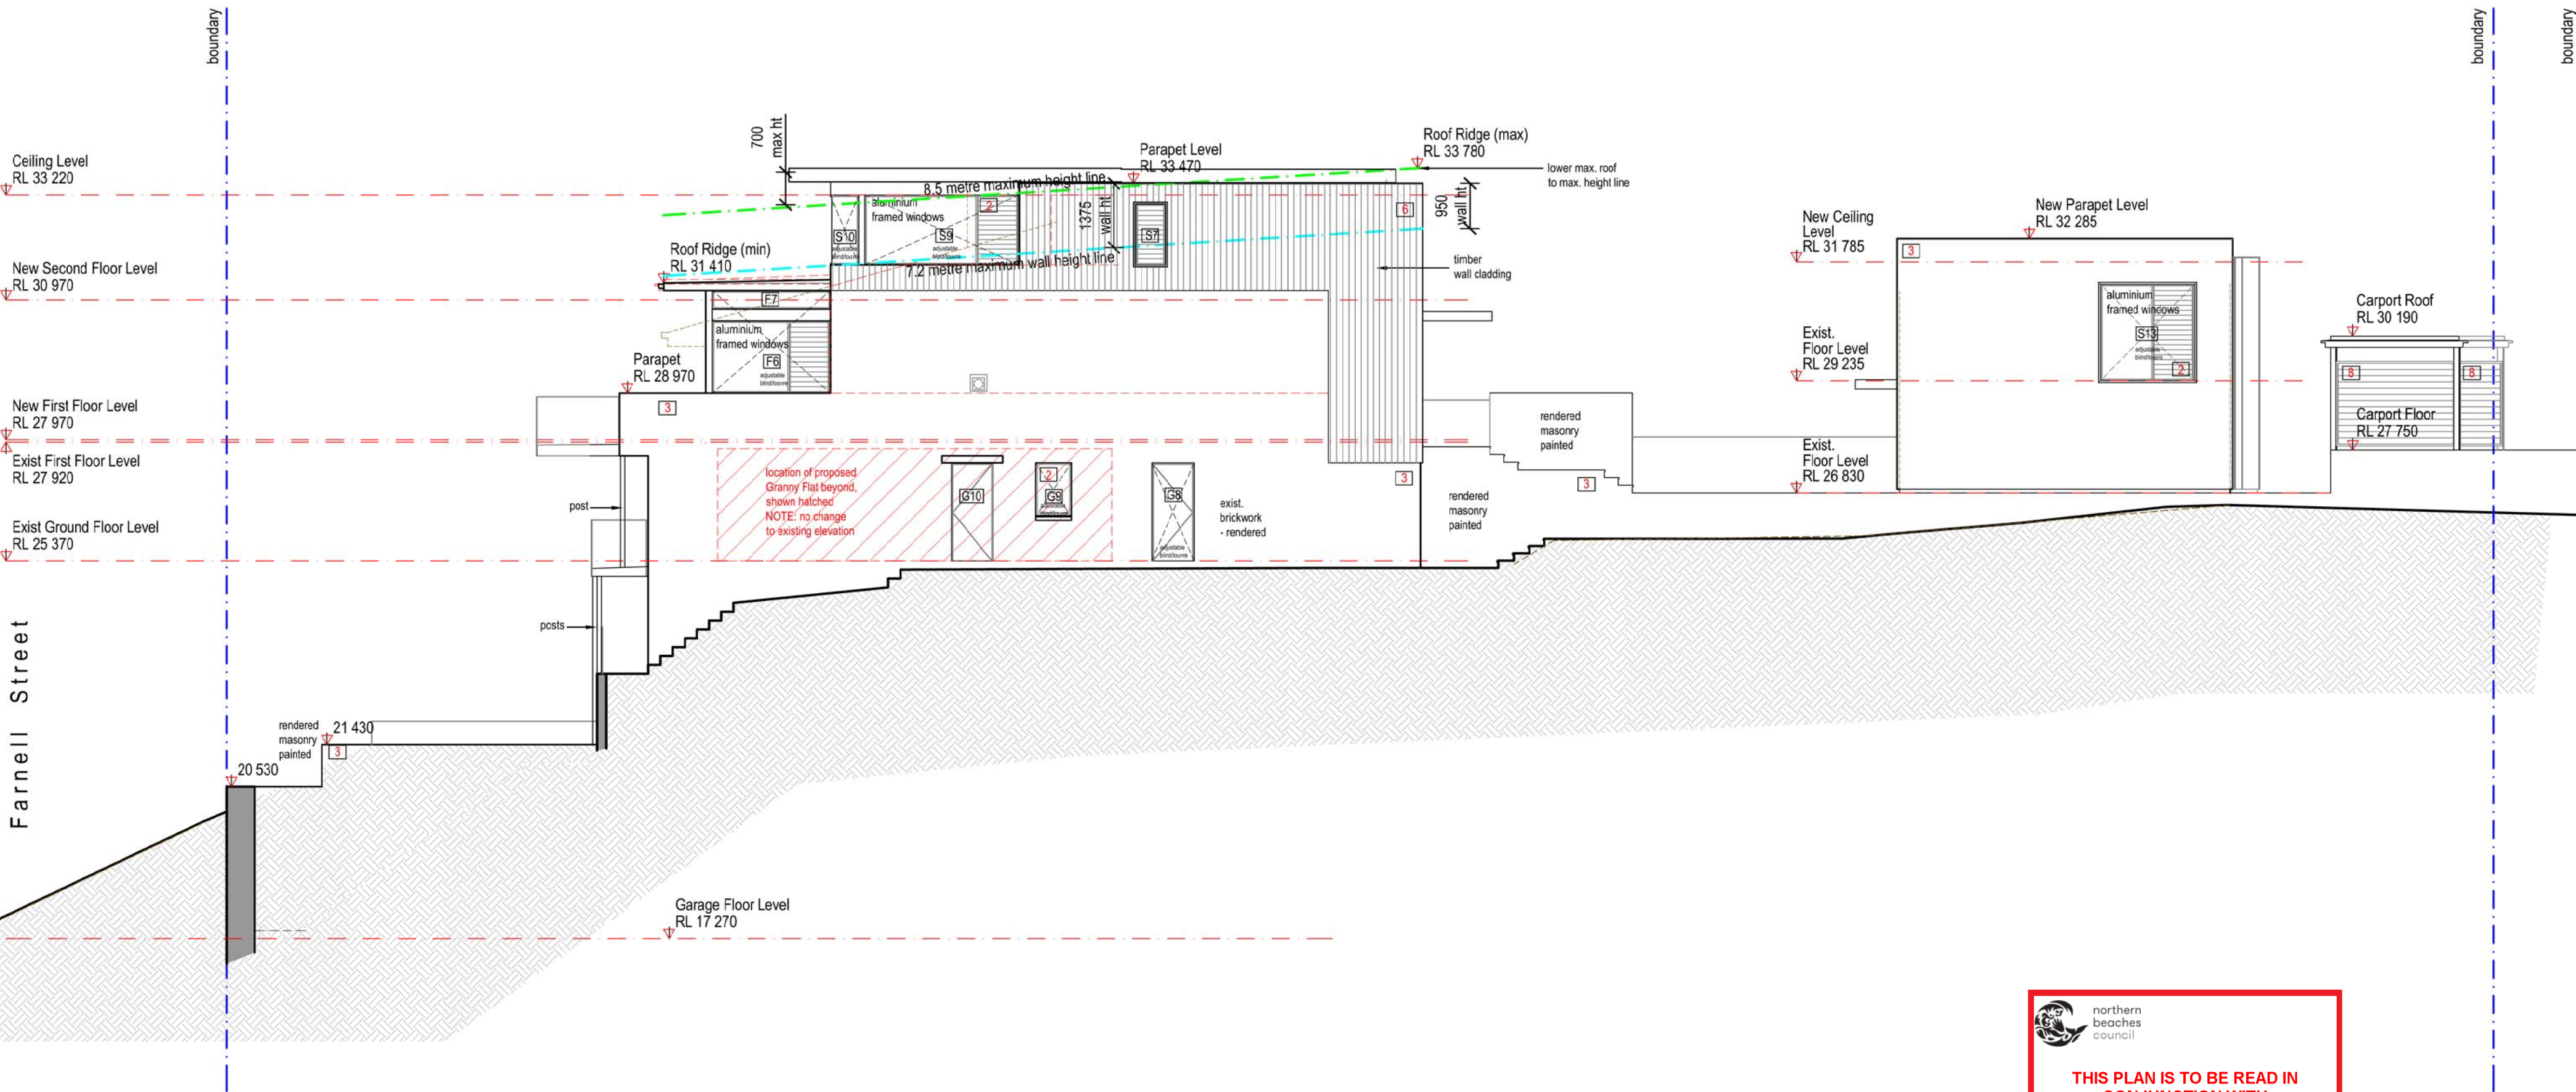

North Elevation
Scale 1 : 100



Granny Flat
Location of proposed
Granny Flat
shown hatched

1

Pre-finished metal tray roof sheeting:
Colorbond 'Windspray'

2

Aluminium window frames:

3

Painted render:
'Aubergine'

5

Zinc wall cladding:
Natural zinc

6

Timber wall cladding

7

Pre-finished metal garage door:
Colorbond 'Windspray'

8

Timber screens:

9

Pre-finished metal roofing:
Colorbond 'Windspray'



THIS PLAN IS TO BE READ IN
CONJUNCTION WITH
THE CONDITIONS OF DEVELOPMENT
CONSENT

DA2019/0932

DA ISSUE
15 August 2019


Issue
A 15 August 2019 Issued for Development Application

Howard K Smith & Associates Pty Ltd

A R C H I T E C T S

ABN 99 003 855 947 NSW ARB 4638 © Howard K Smith & Associates
1 Manning Street Rozelle NSW 2039 T 0412 650 700 E howard@hksa.net.au
All rights reserved. This work is covered by copyright and cannot be reproduced in any form or means (graphic, electronic or mechanical, including photocopying)
without the written permission of Howard K Smith & Associates Pty Ltd. Do not scale the drawings, figured dimensions take preference. All dimensions are to be
checked on site prior to commencement of work. All work shall comply with the relevant statutory authorities. Variations or discrepancies in drawings and
specifications must be referred to Howard K Smith & Associates for instruction.

client
David & Maria Quinn
project
11 Farnell Street, Curl Curl
document name
North Elevation
project reference
1906
drawing number
DA_08
scale
1 : 100

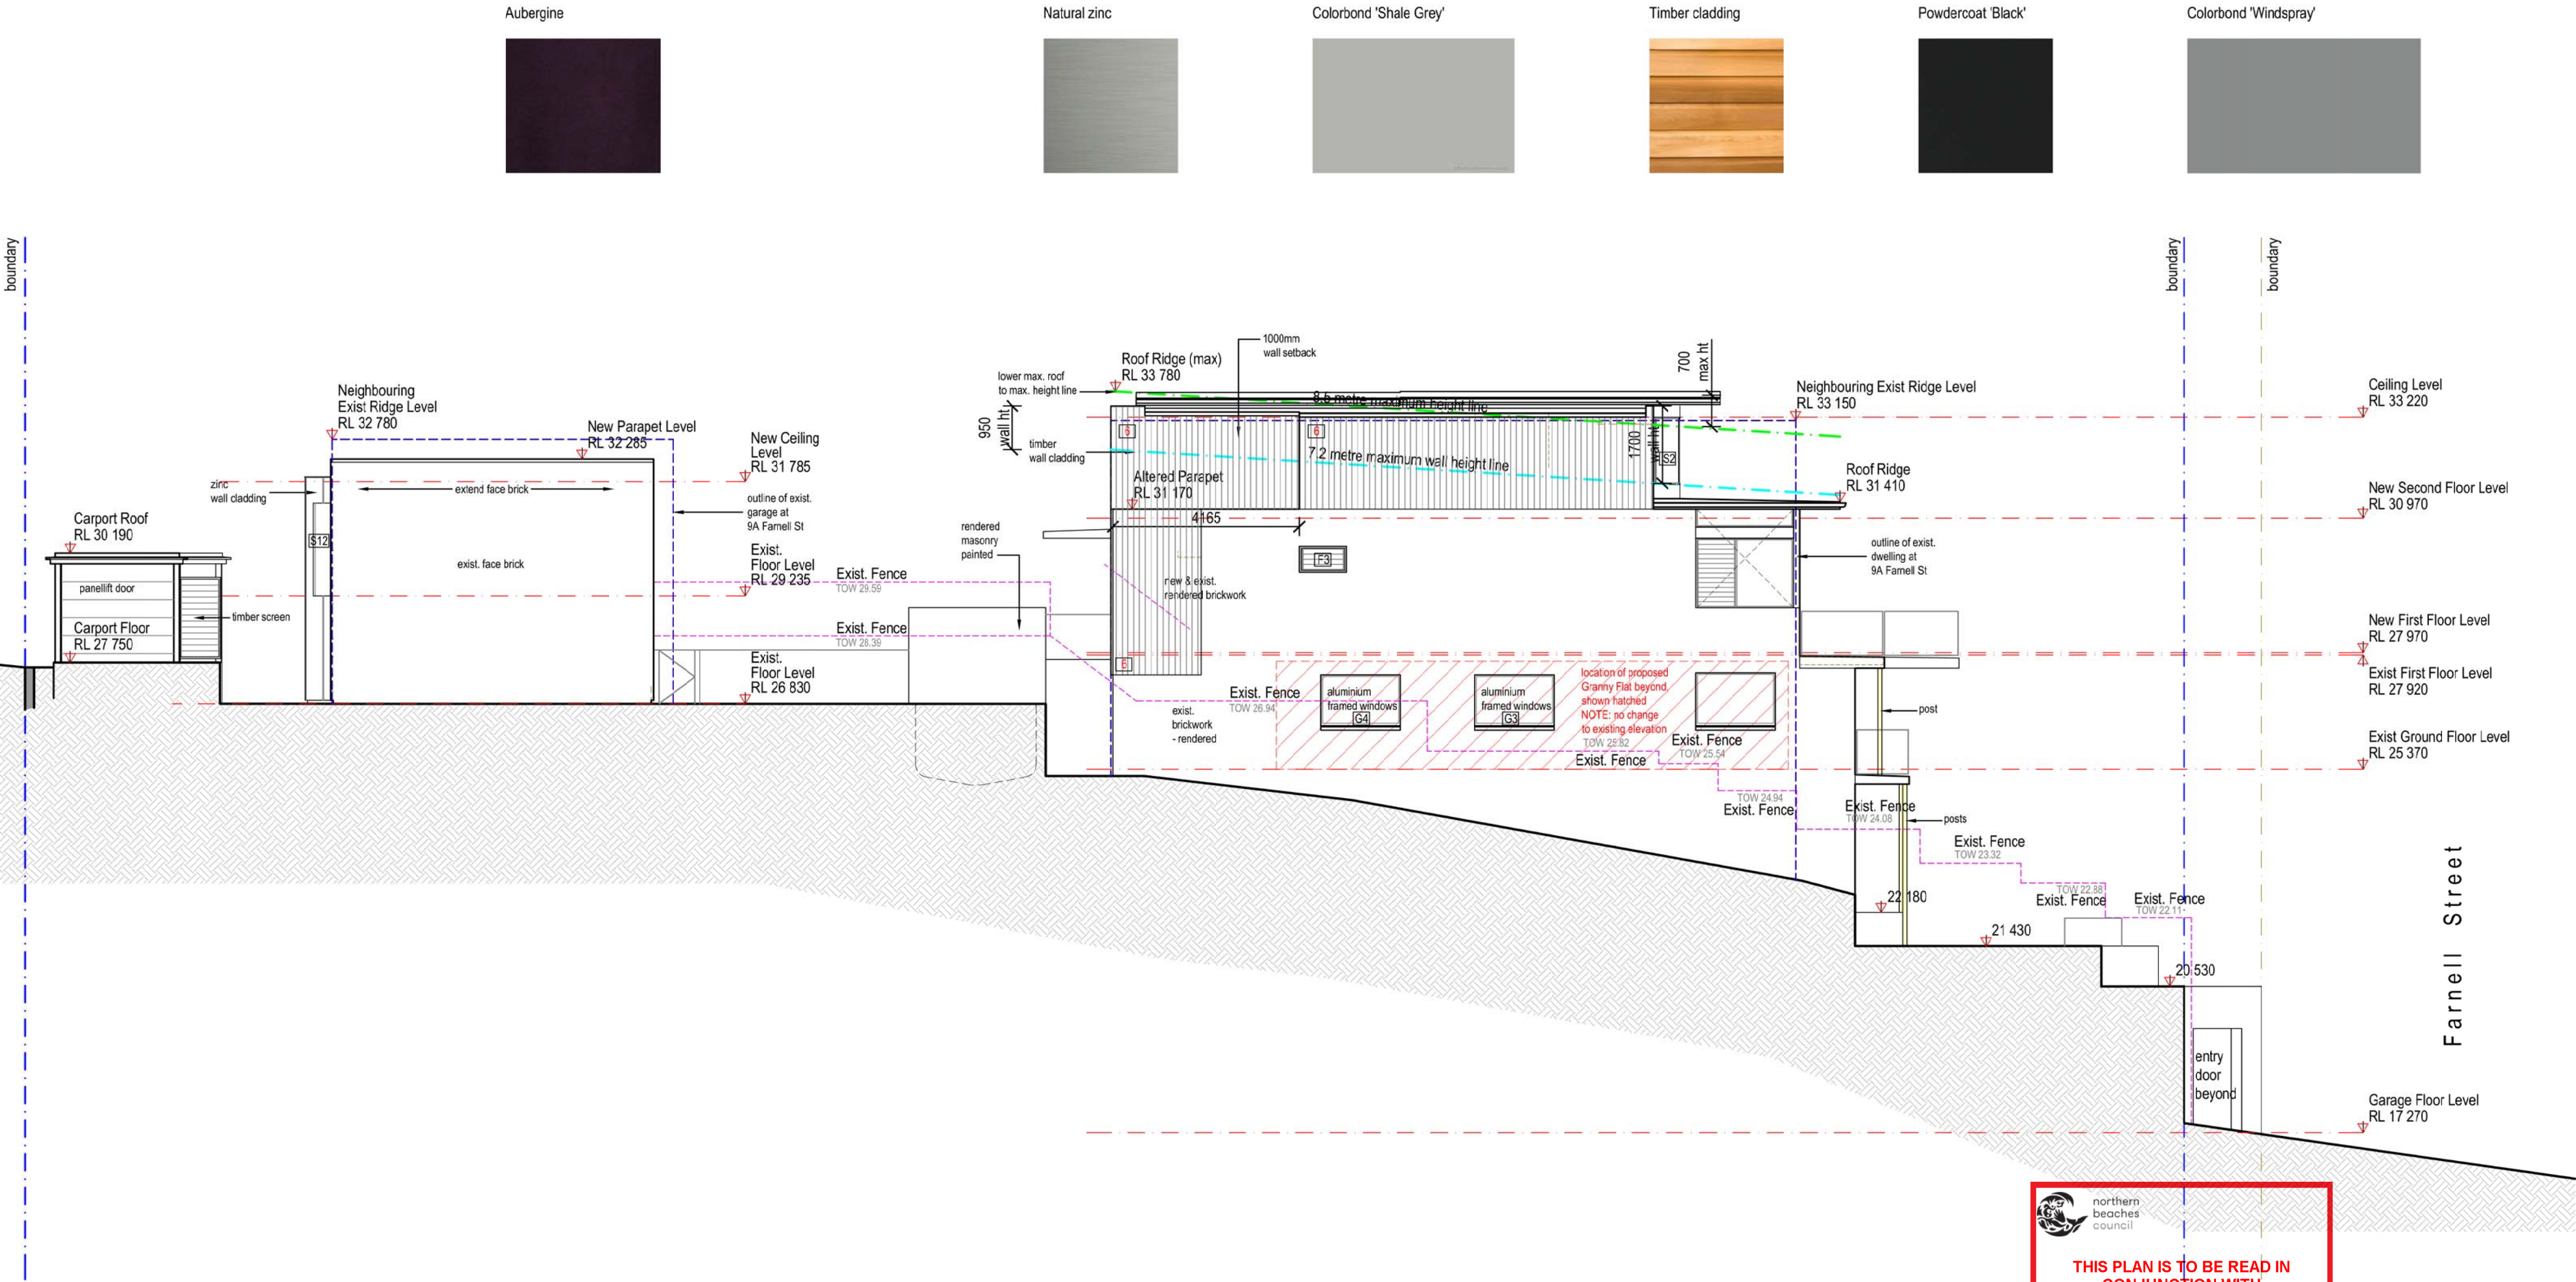


South Elevation
Scale 1 : 100

DA ISSUE
15 August 2019

- 1 Pre-finished metal tray roof sheeting:
Colorbond 'Windspray'
- 2 Aluminium window frames:
- 3 Painted render:
'Aubergine'

- 5 Zinc wall cladding:
Natural zinc
- 6 Timber wall cladding
- 7 Pre-finished metal garage door:
Colorbond 'Windspray'
- 8 Timber screens:
- 9 Pre-finished metal roofing:
Colorbond 'Windspray'

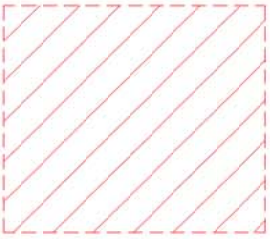

Granny Flat
Location of proposed
Granny Flat
shown hatched

**THIS PLAN IS TO BE READ IN
CONJUNCTION WITH
THE CONDITIONS OF DEVELOPMENT
CONSENT**

DA2019/0932

Issue
A 15 August 2019 Issued for Development Application

Howard K Smith & Associates Pty Ltd
A R C H I T E C T S
ABN 99 003 855 947 NSW ARB 4638 © Howard K Smith & Associates
1 Manning Street Rozelle NSW 2039 T 0412 650 700 E howards@hksa.net.au
All rights reserved. This work is covered by copyright and cannot be reproduced in any form or means (graphic, electronic or mechanical, including photocopying)
without the written permission of Howard K Smith & Associates Pty Ltd. Do not scale the drawings, figured dimensions take preference. All dimensions are to be
checked on site prior to commencement of work. All work shall comply with the relevant statutory authorities. Variations or discrepancies in drawings and
specifications must be referred to Howard K Smith & Associates for instruction.

client
David & Maria Quinn
project
11 Farnell Street, Curl Curl
document name
South Elevation Plan
project reference drawing number scale
1906 DA_09 1 : 100