




PROPOSED METAL ROOFING  
USING SAME MATERIAL & COLOUR  
PROPOSED BRICK WALL SAME  
MATERIAL AND COLOUR TO BE  
USED

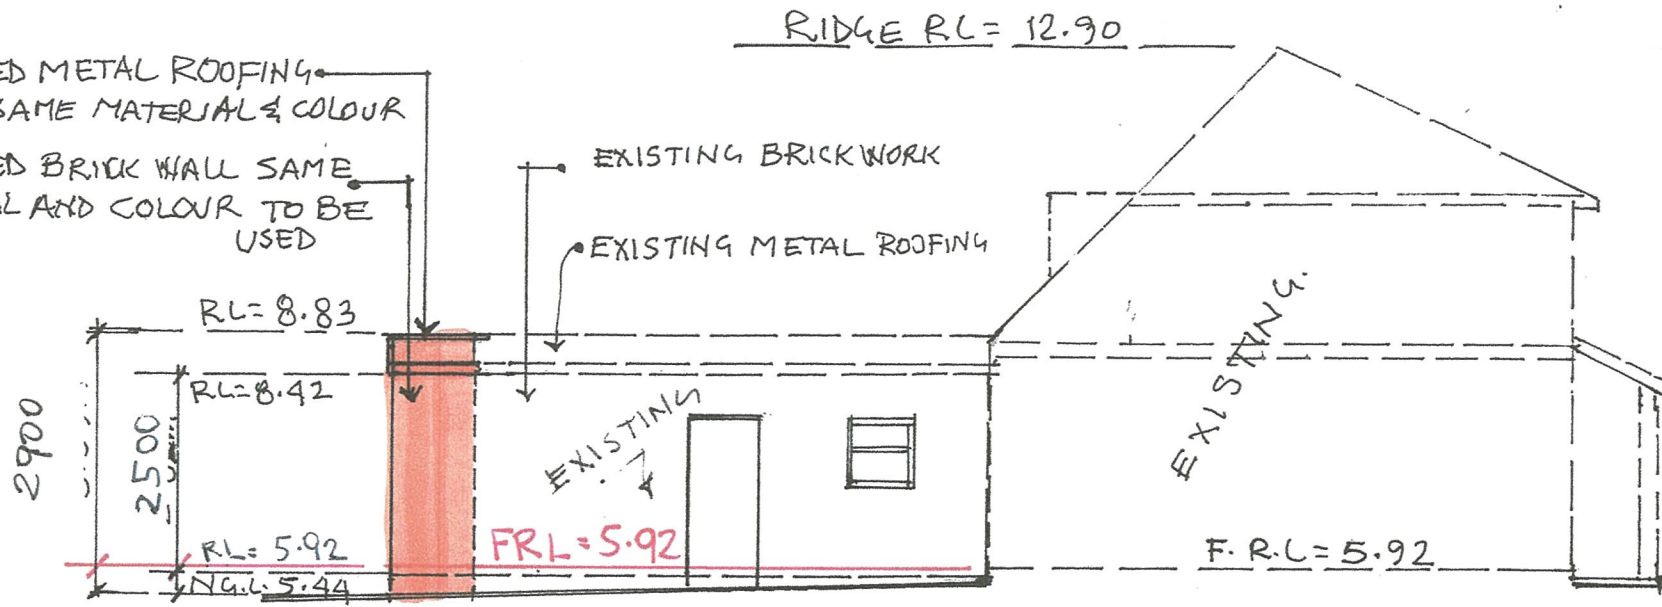

SOUTH ELEVATION

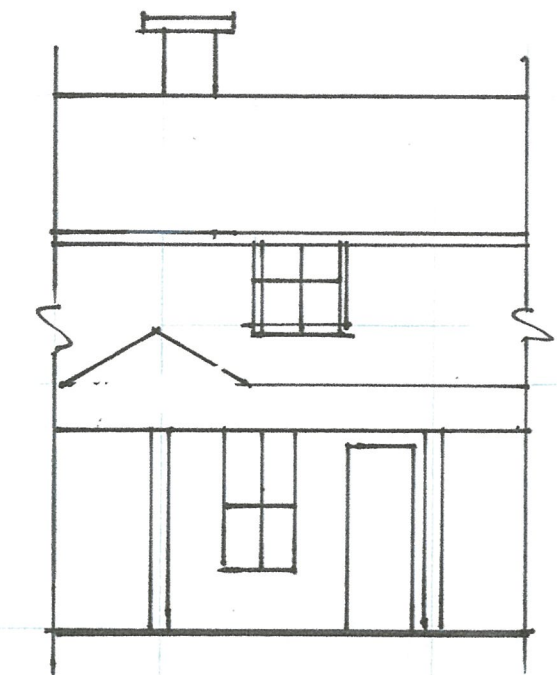


EAST ELEVATION

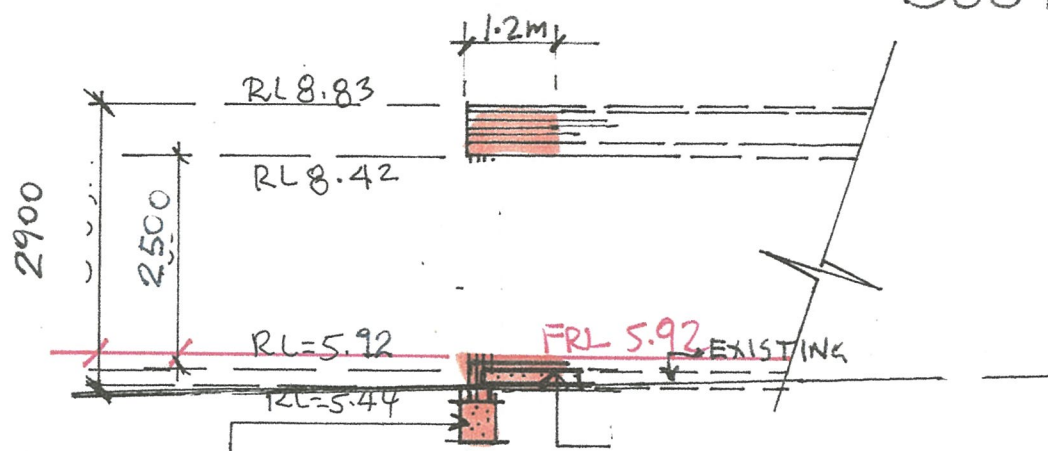

450 X 450 R.C. FOOTING  
R.10 @ 800 C/C USING  
S16 Ø STEEL BAR'S

SECTION A-A


 northern beaches council  
**THIS PLAN IS TO BE READ IN CONJUNCTION WITH THE CONDITIONS OF DEVELOPMENT CONSENT**  
DA2019/1126

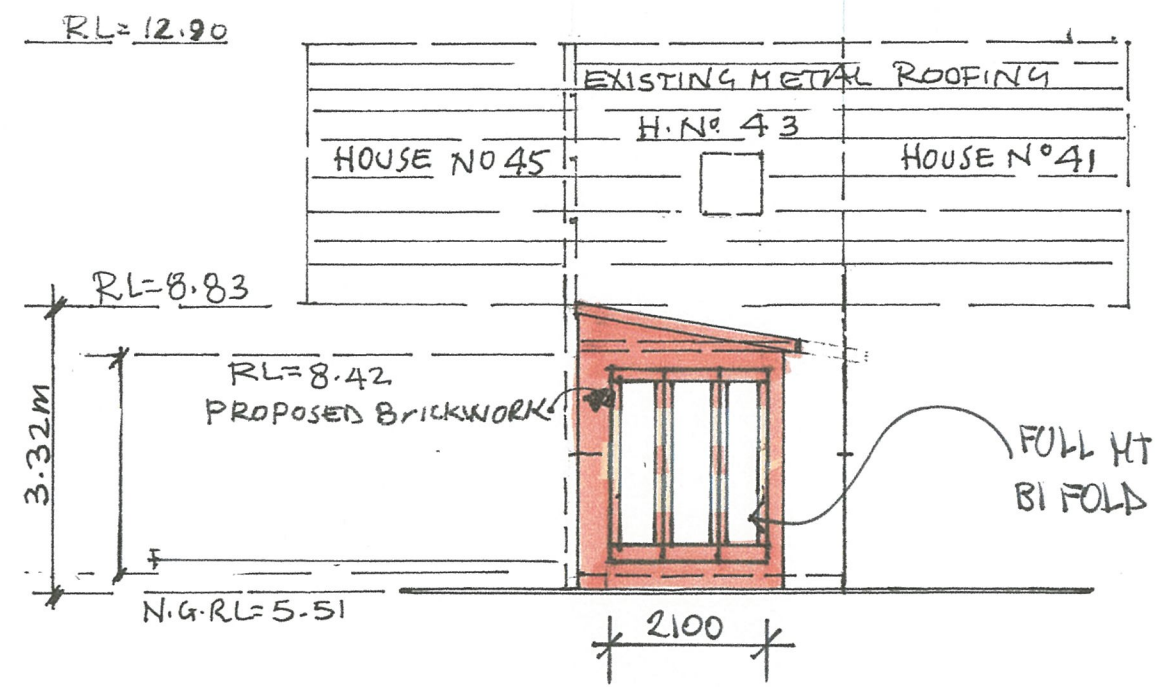

WEST ELEVATION

FINISHES & COLOUR SCHEDULE

- NEW WALLS TO MATCH EXISTING, WHITE COLOUR
- TIMBER FRAME TO DOORS WITH GLASS - CLEAR LOCOPER.

 ARCHITECTURAL			
PROPOSED ADDITION TO EXISTING DWLG AT 43 PITTSWATER RD MANLY			
FOR MRS PAMELA D. FREECE			
MUNICIPALITY OF MANLY			
DESIGNED BY	DRAWN BY	SCALE :	01-11
GEORGE ABDALLAI MOB:0415 223 223	GEORGE ABDALLAI MOB:0415 223 223	1:100, 200	2/2