




northern
beaches
council

**THIS PLAN IS TO BE READ IN
CONJUNCTION WITH
THE CONDITIONS OF DEVELOPMENT
CONSENT**

MOD2021/0006

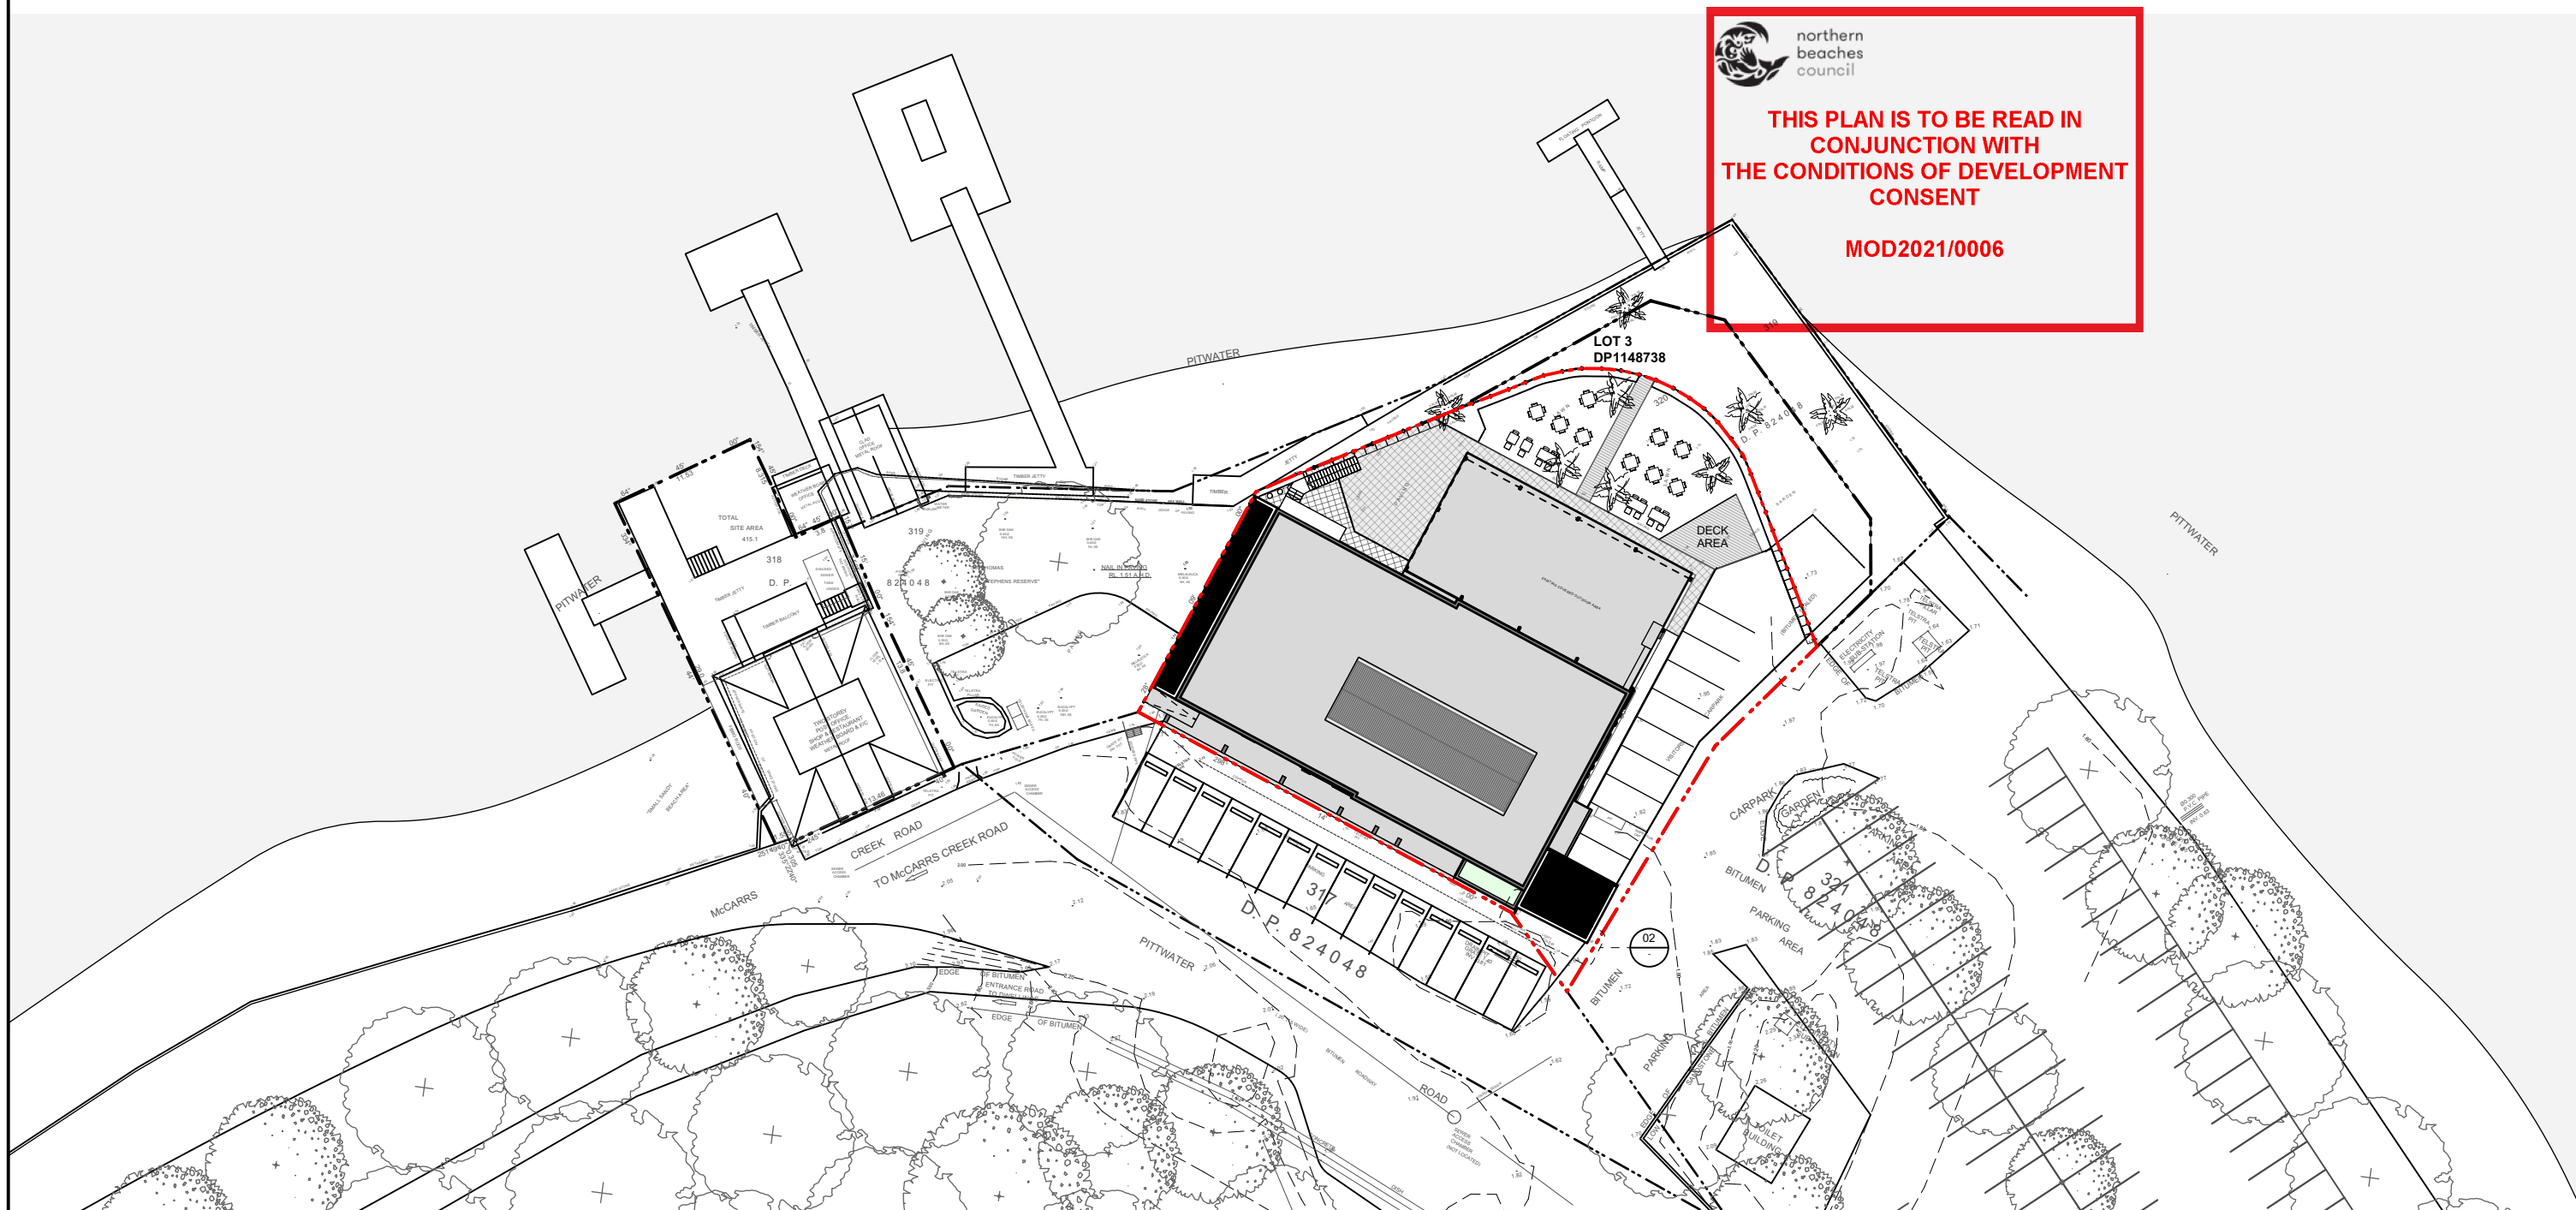

01 SITE PLAN
scale 1:500

Scale at A3 1:500
0m 5m 10m 20m
Figured dimensions shall take precedence over scale. Contractors must verify all dimensions on job before commencing any work or making shop drawings.

Client
PAUL PETERKIN



Sydney 61 2 9591 0190
Suite 125, Lifestyle Working
117 Old Pittwater Road Brookvale
NSW 2100
Registered Architect - 6854
Peter Hoeking (Director)
Canberra 61 2 6239 4044
Unit 5, Kingston Warehouse
71 Leichhardt Street Kingston
ACT 2604
Registered Architect - 2384
Tim Zuber

PLANNING CONSULTANT
BOSTON BLYTH FLEMMING

Notes

Rev. No.	Date	Revision	Auth'd
A	15/9/20	PRELIM ISSUE	PJH
B	28/9/20	ISSUE TO PLANNER	PJH
C	5/11/20	SECTION 4.55	PJH

Project
**Pasadena Hotel - Minor
Modification
1858 PITTWATER RD, CHURCH
POINT
SITE PLAN**


Drawn By
PH
Project Number
20-0606

Checked By
PH
Drawing Number
S4.55-A-050

No Sheets
Rev
C

S4.55

This drawing is protected by copyright.

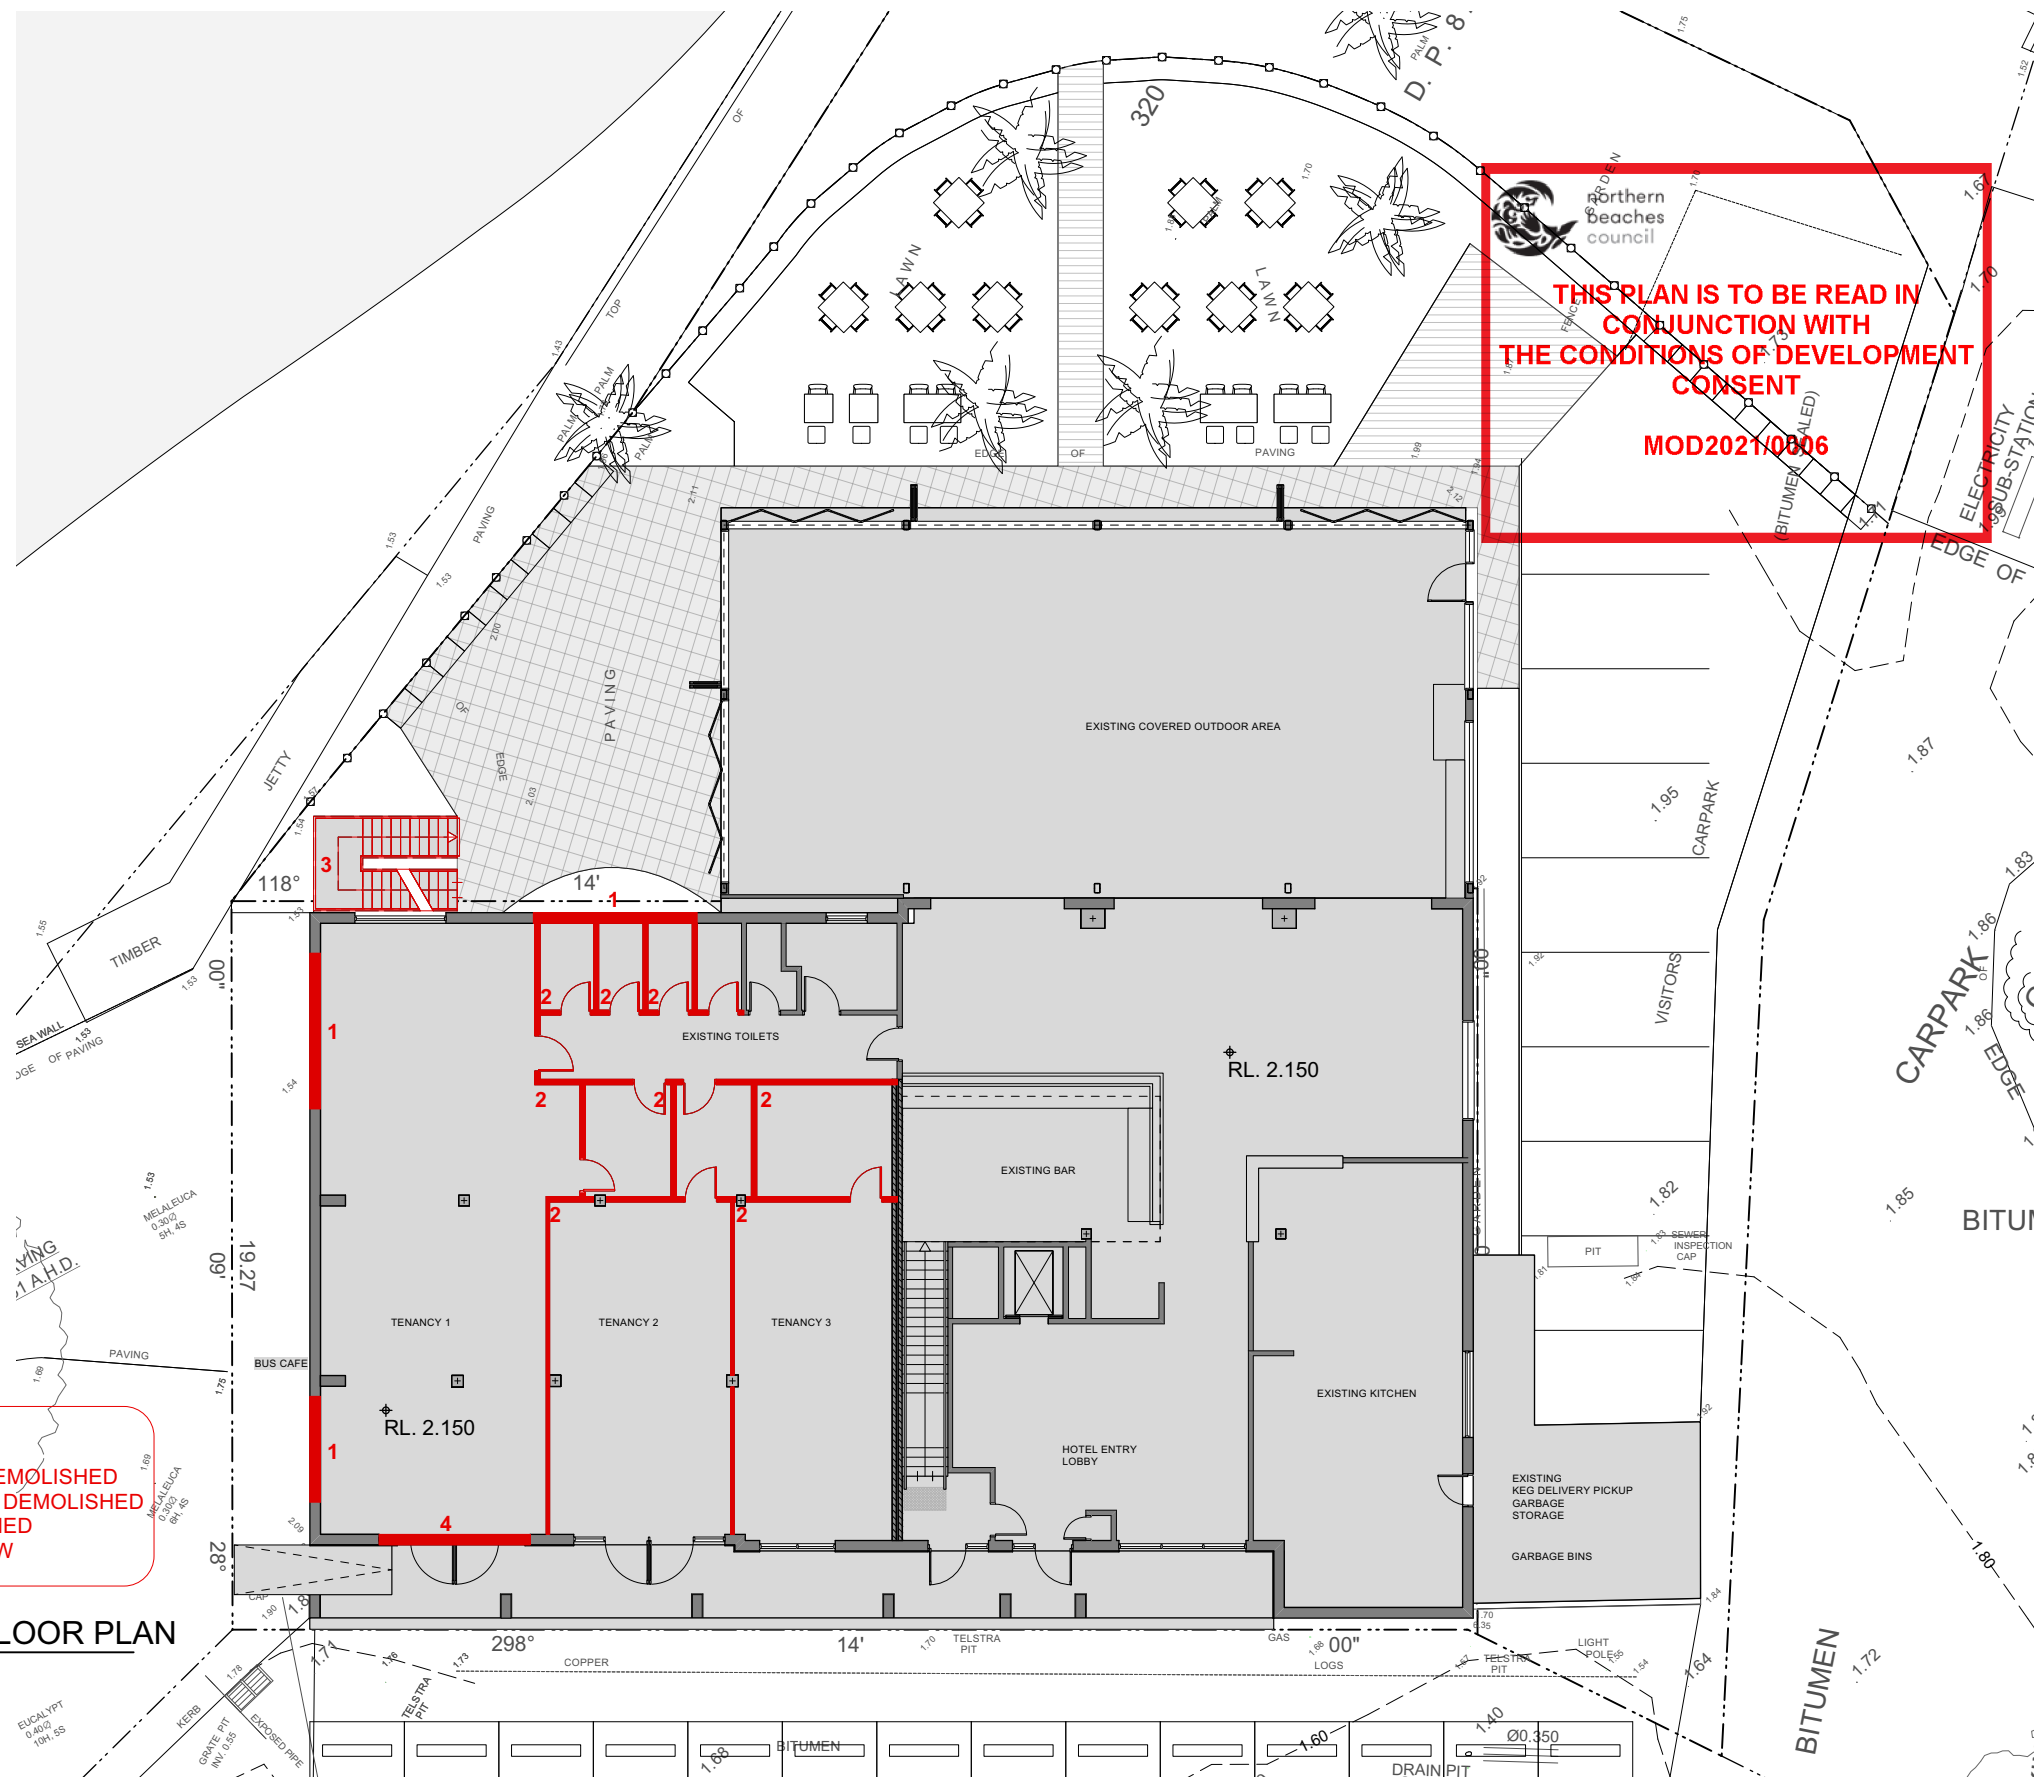

DEMOLITION WORKS

- 1 WALLS & WINDOWS TO BE DEMOLISHED
- 2 PARTITIONS & DOORS TO BE DEMOLISHED
- 3 STAIRCASE TO BE DEMOLISHED
- 4 REMOVE & DISPOSE WINDOW

01 EXISTING GROUND FLOOR PLAN
scale 1:200

Scale at A3 1:200
Figured dimensions shall take precedence over scale. Contractors must verify all dimensions on job before commencing any work or making shop drawings.

Client
PAUL PETERKIN



Sydney 61 2 9591 0190
Suite 125, Lifestyle Working
117 Old Pittwater Road Brookvale
NSW 2100
Registered Architect - 6854
Peter Hoeking (Director)
Canberra 61 2 6239 4044
Unit 5, Kingston Warehouse
71 Leichhardt Street Kingston
ACT 2604
Registered Architect - 2384
Tim Zuber

PLANNING CONSULTANT
BOSTON BLYTH FLEMMING

Notes


Rev. No.	Date	Revision	Auth'd
A	15/9/20	PRELIM ISSUE	PJH
B	28/9/20	ISSUE TO PLANNER	PJH
C	5/11/20	SECTION 4.55	PJH

Project
**Pasadena Hotel - Minor
Modification
1858 PITTWATER RD, CHURCH
POINT**
Drawing title
GROUND LEVEL PLAN - DEMO

Drawn By PH	Checked By PH	No Sheets
Project Number 20-0606	Drawing Number S4.55-A-099	Rev C

S4.55

This drawing is protected by copyright.

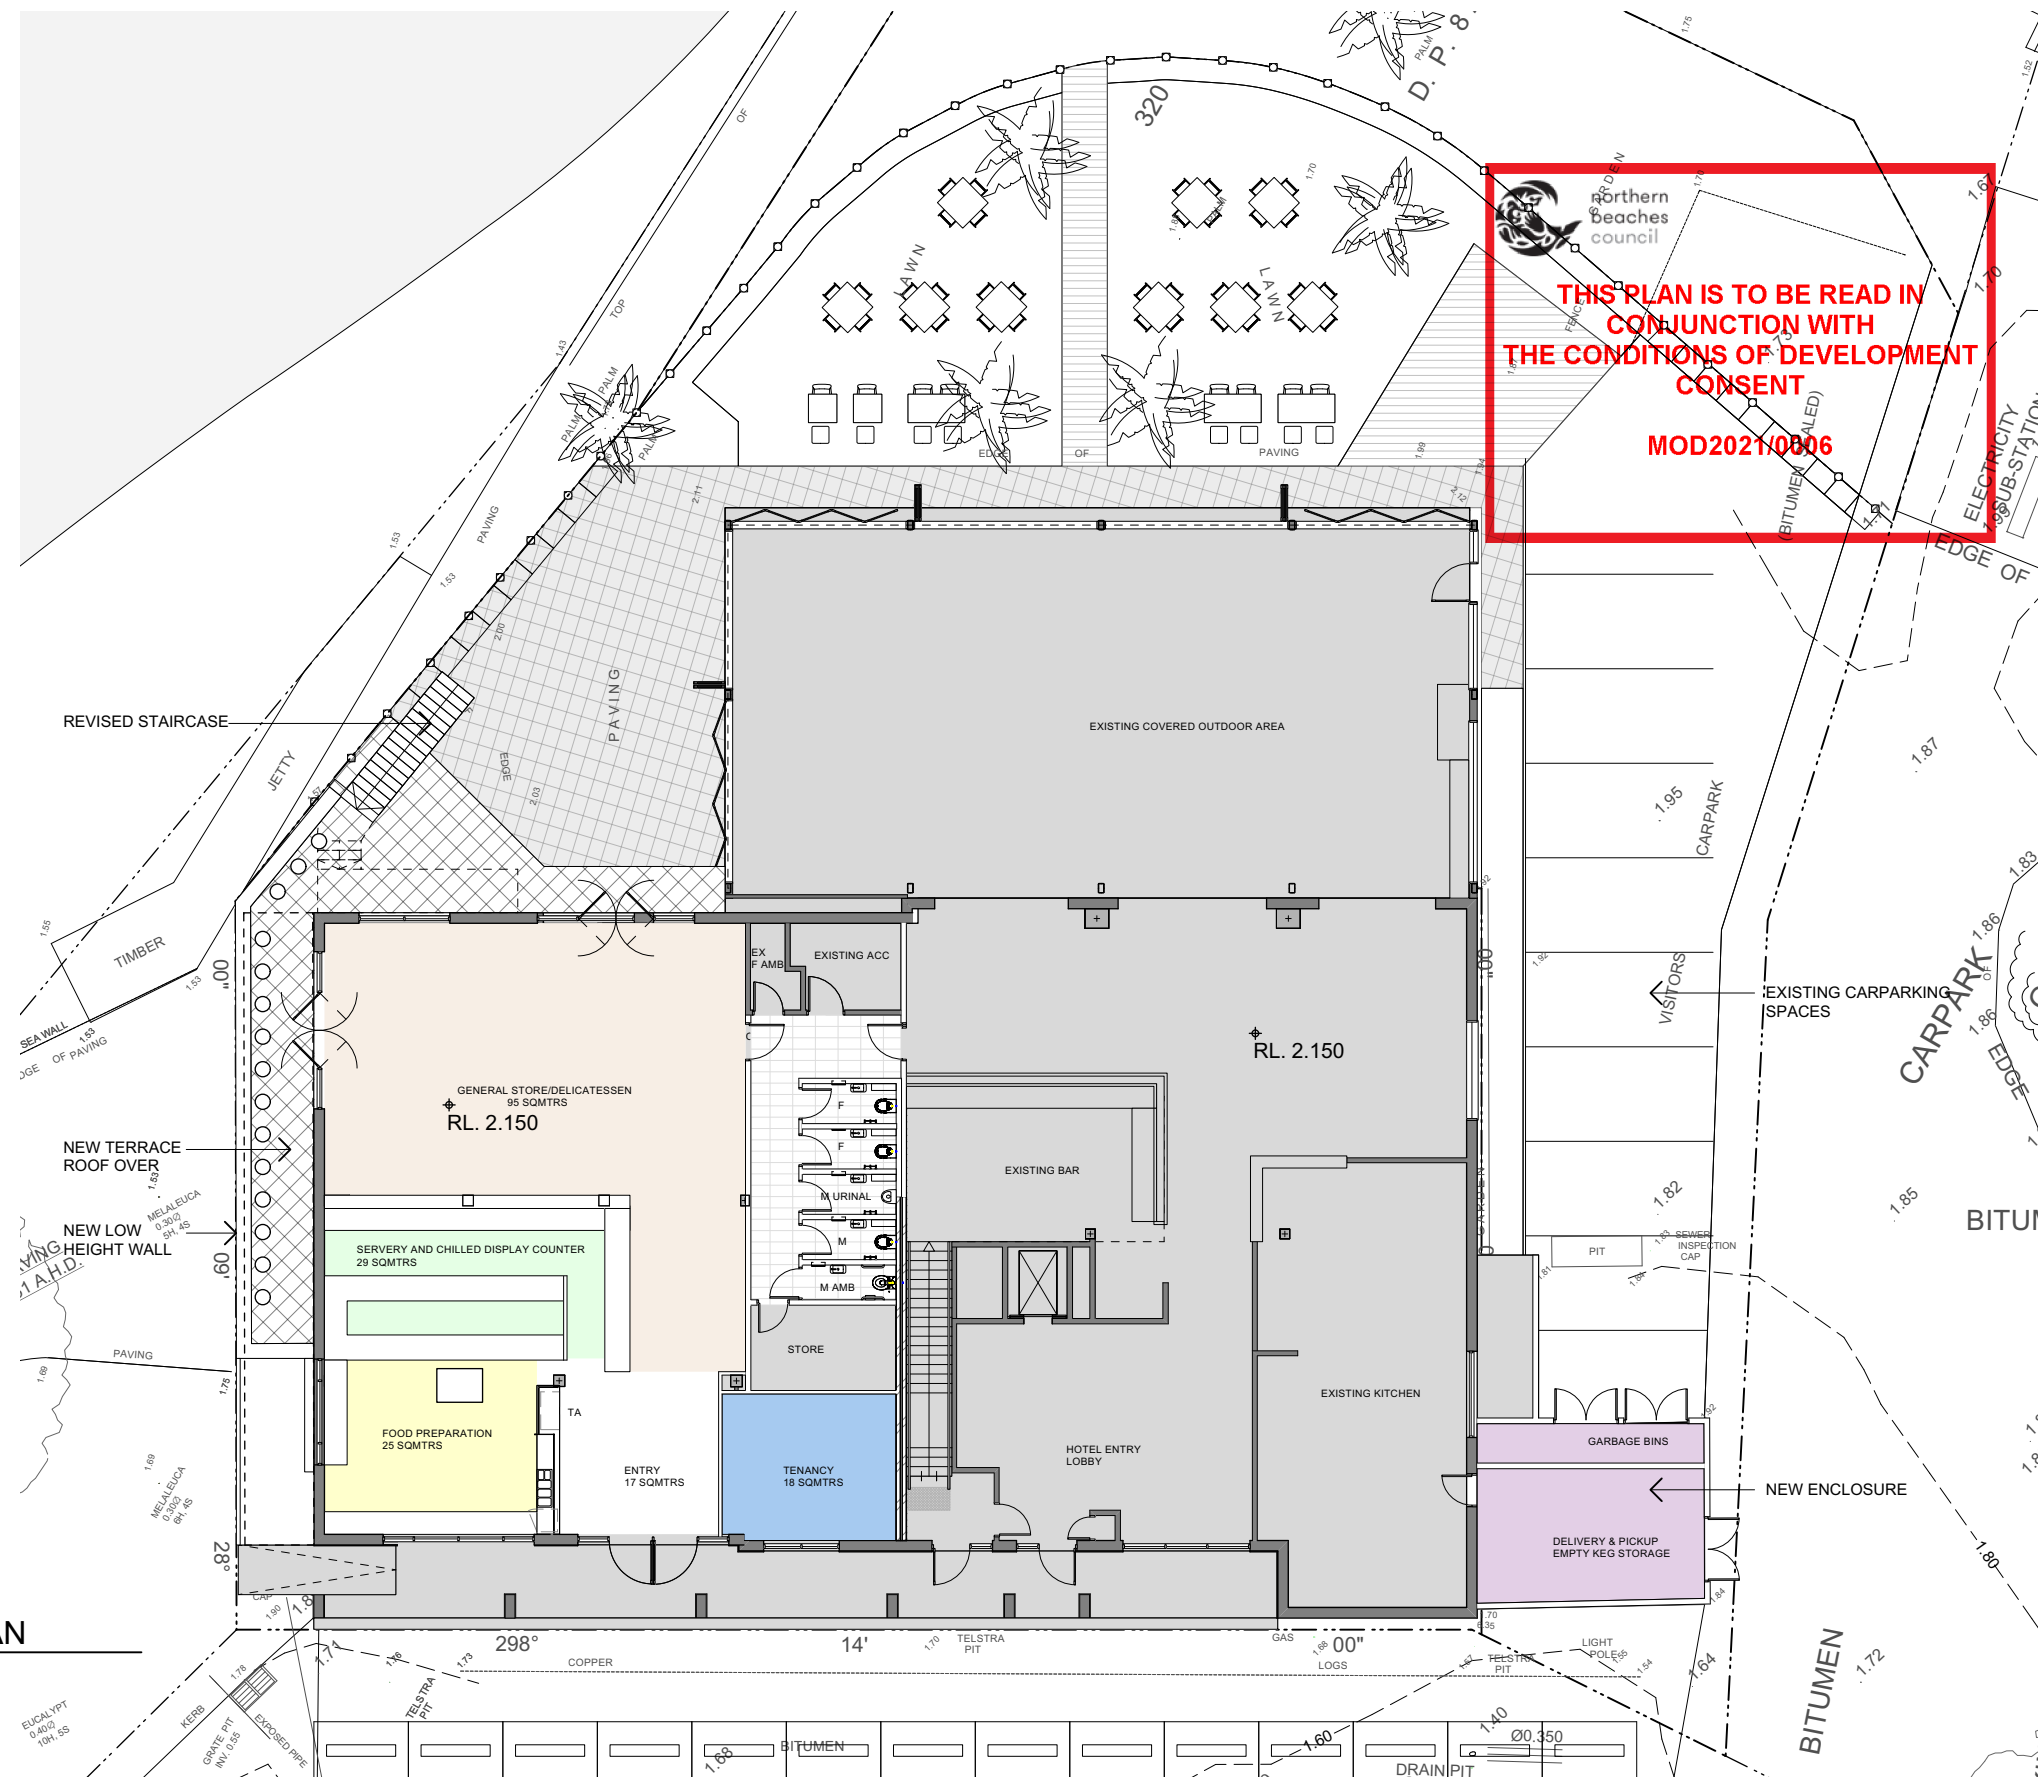

01 GROUND FLOOR PLAN
scale 1:200

Scale at A3 1:200
Figured dimensions shall take precedence over scale. Contractors must verify all dimensions on job before commencing any work or making shop drawings.

Client
PAUL PETERKIN



Sydney 61 2 9591 0190
Suite 125, Lifestyle Working
117 Old Pittwater Road Brookvale
NSW 2100
Registered Architect - 6854
Peter Hoeking (Director)
Canberra 61 2 6239 4044
Unit 5, Kingston Warehouse
71 Leichhardt Street Kingston
ACT 2604
Registered Architect - 2384
Tim Zuber

PLANNING CONSULTANT
BOSTON BLYTH FLEMMING

Notes

Rev. No.	Date	Revision	Auth'd
A	15/9/20	PRELIM ISSUE	PJH
B	28/9/20	ISSUE TO PLANNER	PJH
C	5/11/20	SECTION 4.55	PJH
D	3/5/21	UPDATE	PJH
E	19/5/21	AMENDED	MH

Project
**Pasadena Hotel - Minor
Modification
1858 PITTPATER RD, CHURCH
POINT**
Drawing title
GROUND LEVEL PLAN


Drawn By PH	Checked By PH	No Sheets
Project Number 20-0606	Drawing Number S4.55-A-100	Rev E

S4.55

This drawing is protected by copyright.


**THIS PLAN IS TO BE READ IN
CONJUNCTION WITH
THE CONDITIONS OF DEVELOPMENT
CONSENT**

MOD2021/0006

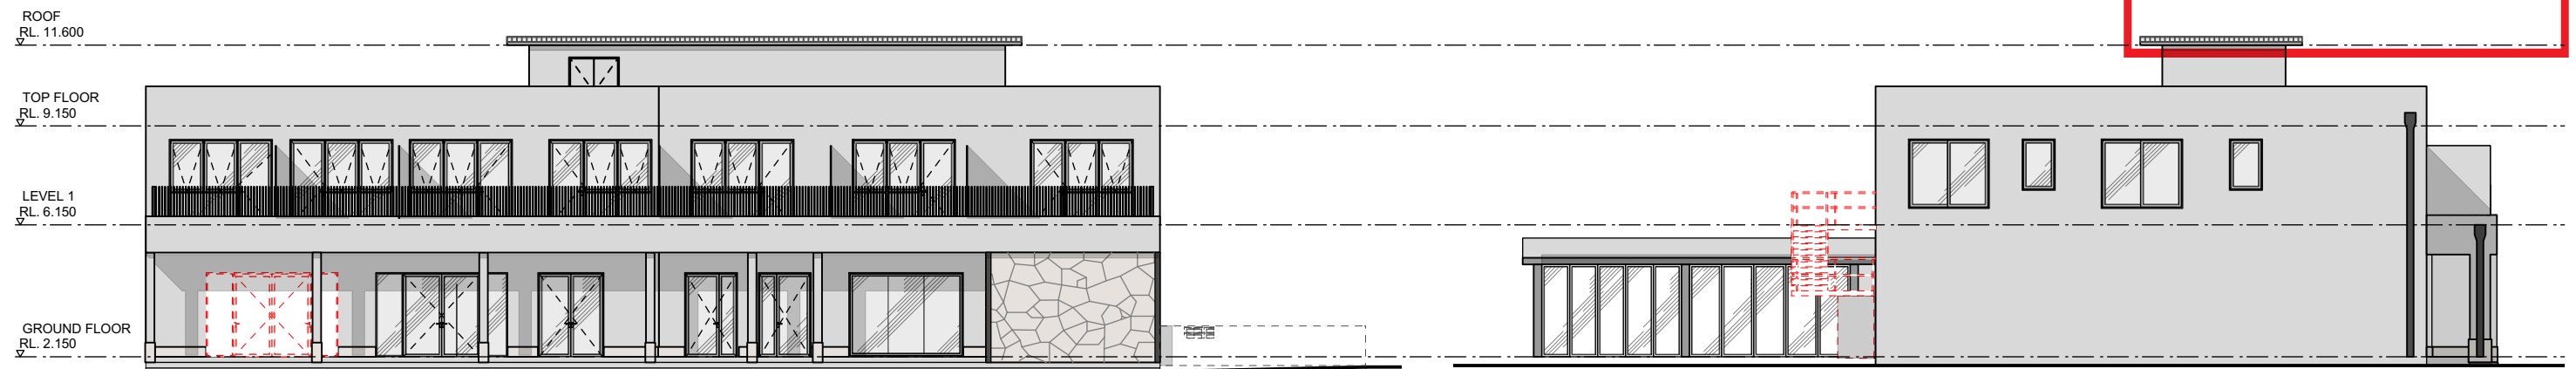

01 BUILDING SOUTH ELEVATION
scale 1:200

02 BUILDING WEST ELEVATION
scale 1:200

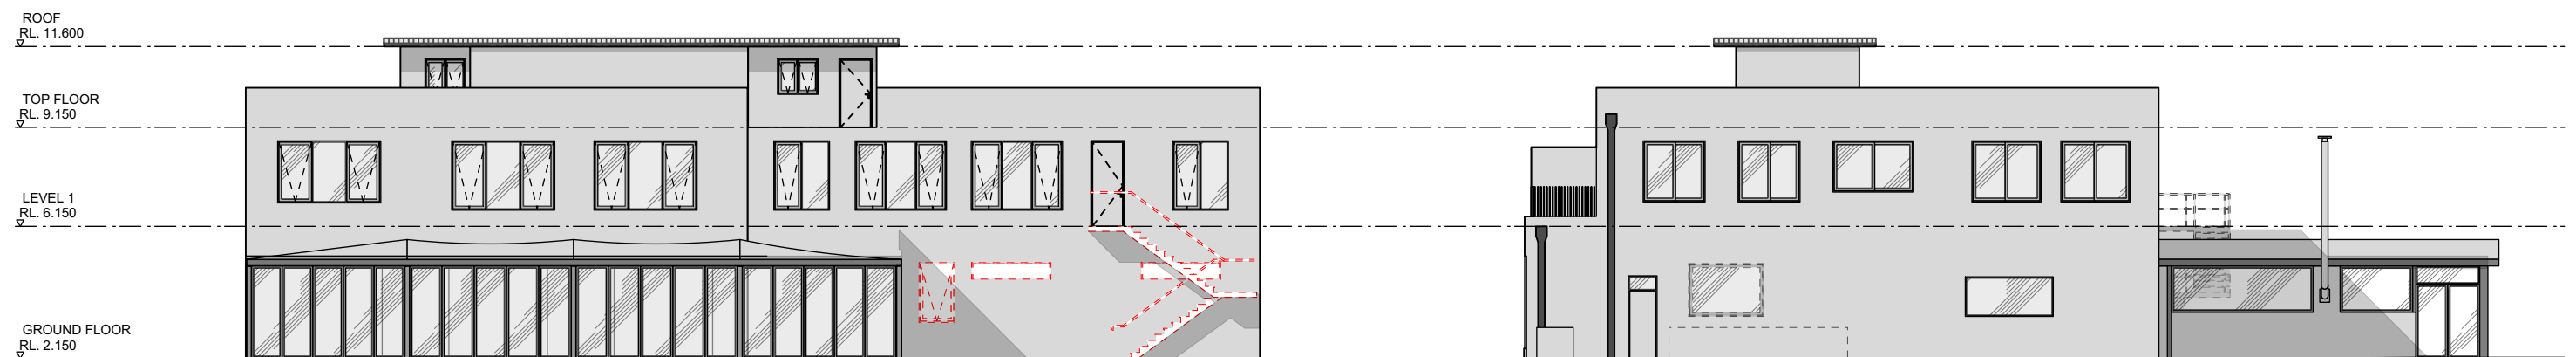

03 BUILDING NORTH ELEVATION
scale 1:200

04 BUILDING EAST ELEVATION
scale 1:200

Scale at A3 1:200
0m 1 2 3 4 5 6
Figured dimensions shall take precedence over scale. Contractors must verify all dimensions on job before commencing any work or making shop drawings.

Client
PAUL PETERKIN

quattro
architecture
www.qtrch.com.au
Quattro Architecture
ACN 150 188 842
Sydney 61 2 9591 0190
Suite 125, Lifestyle Working
117 Old Pittwater Road Brookvale
NSW 2100
Registered Architect - 6854
Peter Hoeking (Director)
Canberra 61 2 6239 4044
Unit 5, Kingston Warehouse
71 Leichhardt Street Kingston
ACT 2604
Registered Architect - 2384
Tim Zuber

PLANNING CONSULTANT
BOSTON BLYTH FLEMMING

Notes
 DEMOLISHED

Rev. No.	Date	Revision	Auth'd
A	15/8/20	PRELIM ISSUE	PJH
B	28/9/20	ISSUE TO PLANNER	PJH
C	5/11/20	SECTION 4.55	PJH

Project
**Pasadena Hotel - Minor
Modification
1858 PITTWATER RD, CHURCH
POINT**
Drawing title
BUILDING EXISTING ELEVATIONS

Drawn By	Checked By	No Sheets
PH	PH	
Project Number	Drawing Number	Rev
20-0606	S4.55-A-200 C	

S4.55

This drawing is protected by copyright.




THIS PLAN IS TO BE READ IN
CONJUNCTION WITH
THE CONDITIONS OF DEVELOPMENT
CONSENT

MOD2021/0006




01 BUILDING SOUTH ELEVATION
scale 1:200

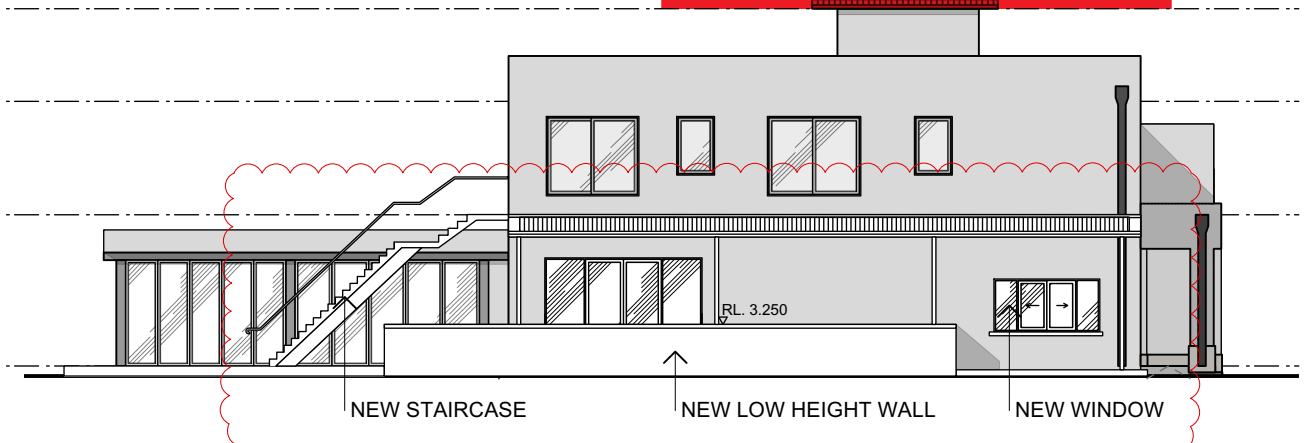

02 BUILDING WEST ELEVATION
scale 1:200



03 BUILDING NORTH ELEVATION
scale 1:200

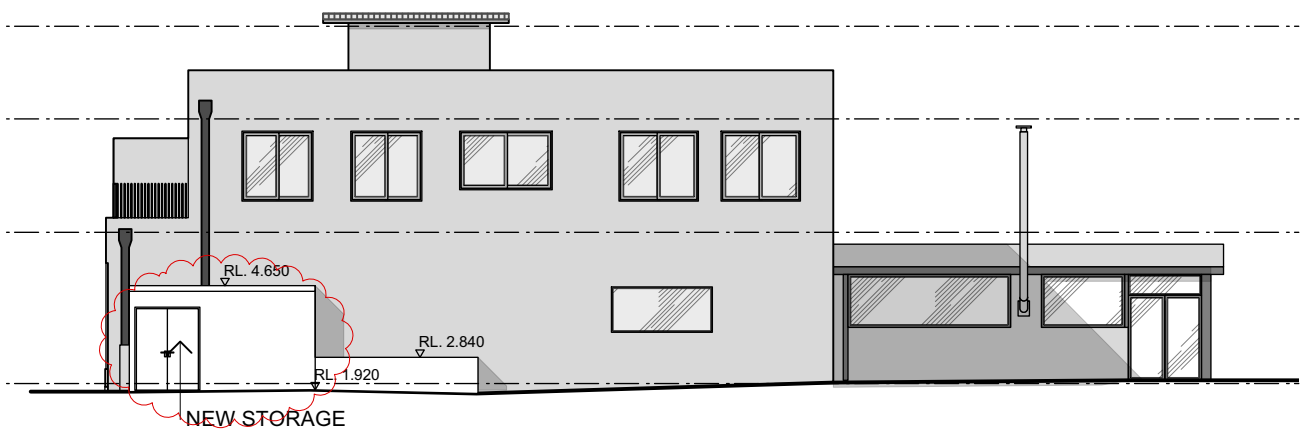

04 BUILDING EAST ELEVATION
scale 1:200

Scale at A3 1:200
0m 1 2 3 4 5 6
Figured dimensions shall take precedence over scale. Contractors must verify all dimensions on job before commencing any work or making shop drawings.

Client
PAUL PETERKIN



Sydney 61 2 9591 0190
Suite 123, Lifestyle Working
117 Old Pittwater Road Brookvale
NSW 2100
Registered Architect - 6854
Peter Hooking (Director)
Canberra 61 2 6239 4044
Unit 5, Kingston Warehouse
71 Leichhardt Street Kingston
ACT 2604
Registered Architect - 2384
Tim Zuber

PLANNING CONSULTANT
BOSTON BLYTH FLEMMING

Notes

Rev. No.	Date	Revision	Auth'd
A	15/9/20	PRELIM ISSUE	PJH
B	28/9/20	ISSUE TO PLANNER	PJH
C	5/11/20	SECTION 4.55	PJH

Project
Pasadena Hotel - Minor
Modification
1858 PITTWATER RD, CHURCH
POINT
Drawing title
BUILDING PROPOSED
ELEVATIONS

Drawn By
PH
Project Number
20-0606
Checked By
PH
Drawing Number
S4.55-A-201 C
No Sheets
Rev

S4.55

This drawing is protected by copyright.