



**1 NORTH ELEVATION 1:200**




**4 WEST ELEVATION 1:200**

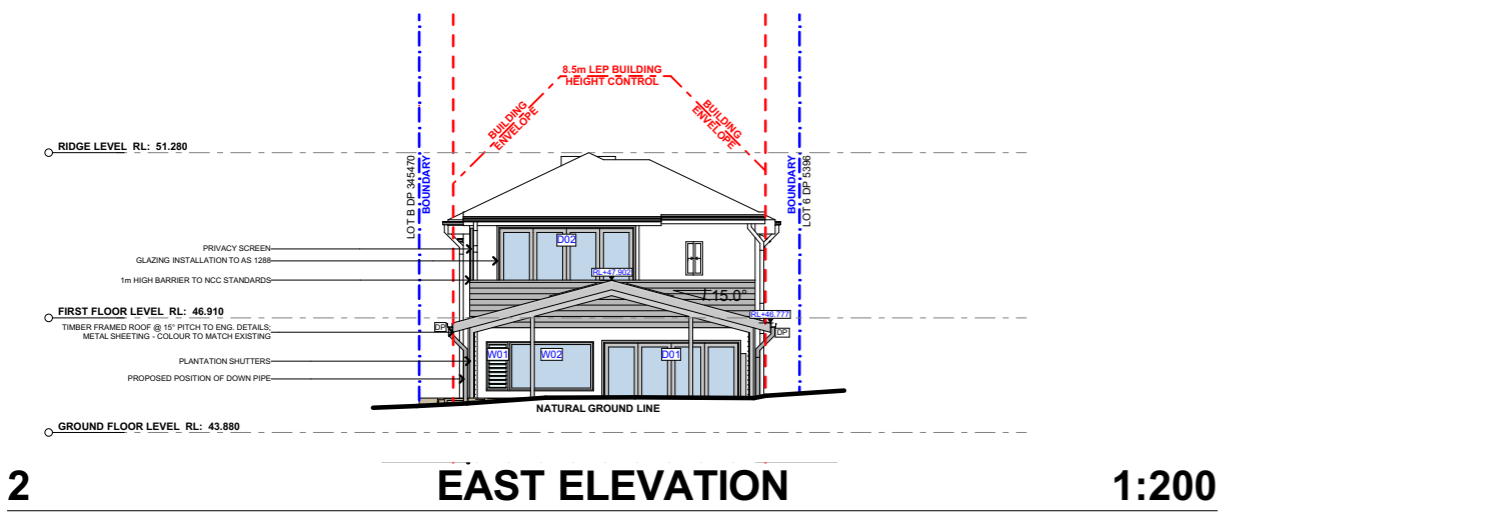

**2 EAST ELEVATION 1:200**

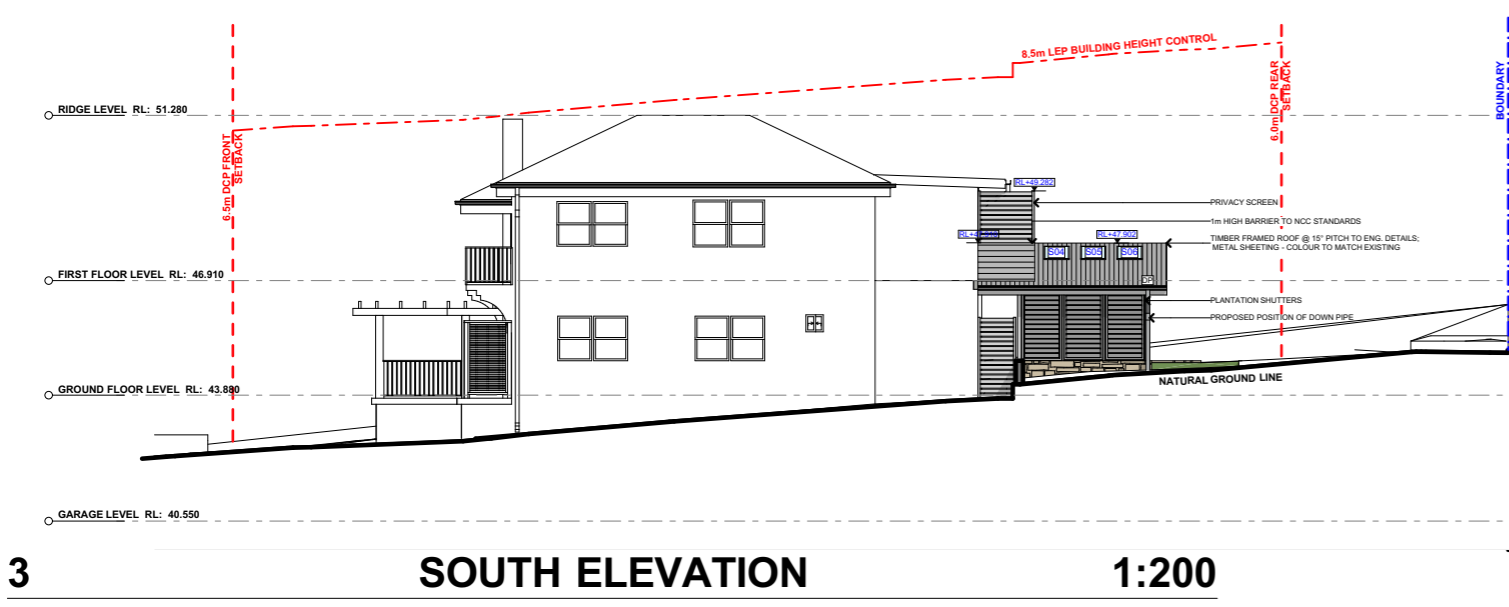

**3 SOUTH ELEVATION 1:200**

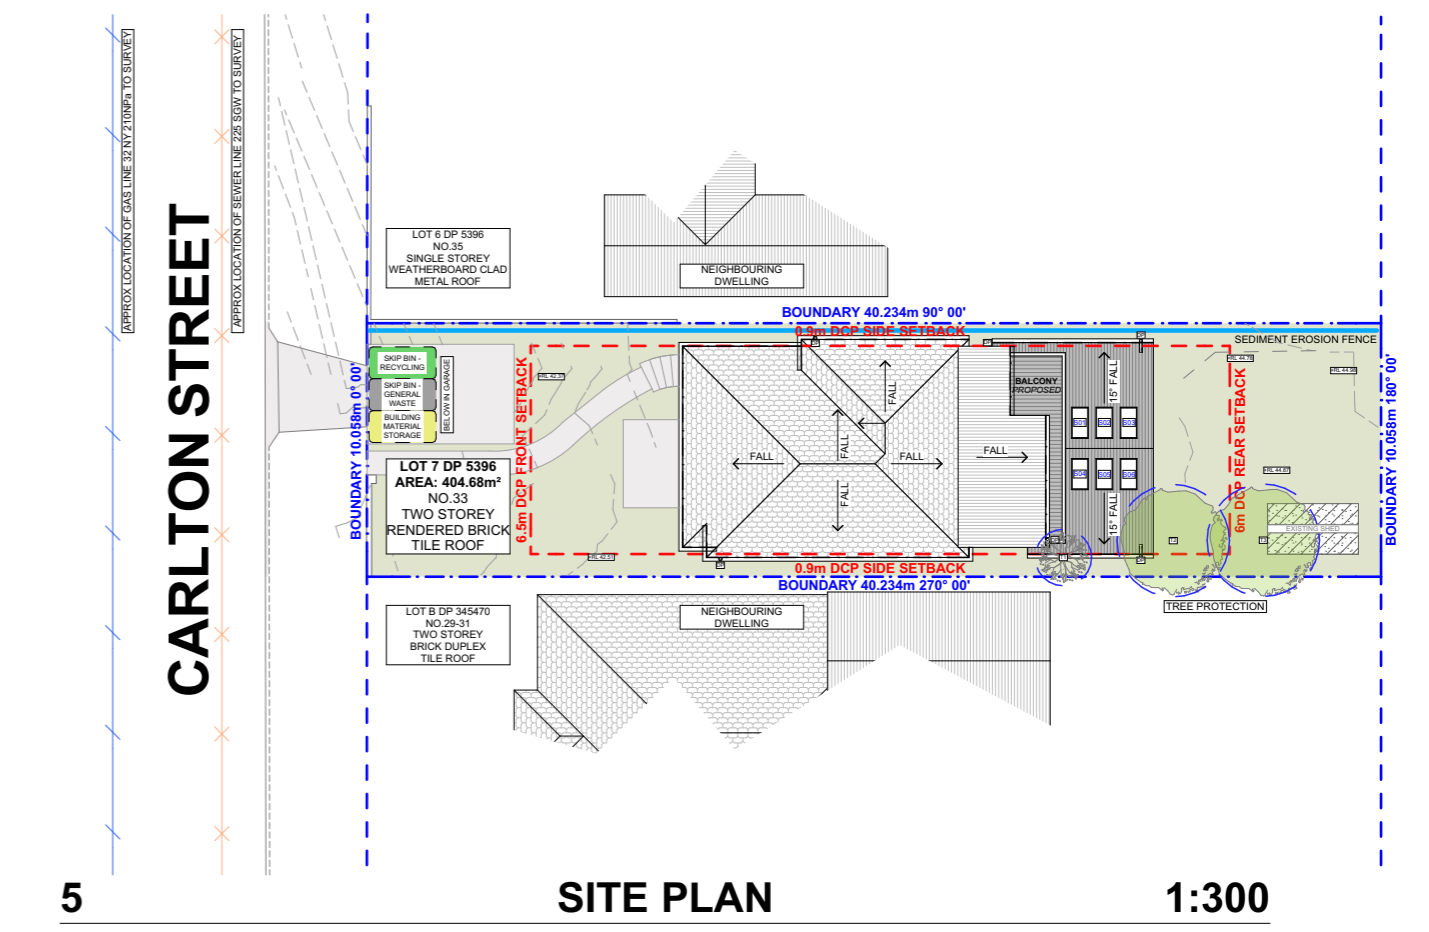

**5 SITE PLAN 1:300**

**ACTION PLANS**  
 m: 0426 957 518  
 e:operations@actionplans.com.au  
 w: www.actionplans.com.au

| REV. | DATE       | COMMENTS                | DRWN | NOTES  |
|------|------------|-------------------------|------|--|
| A    | 28/08/2019 | INITIAL DESIGN PLAN     | AM   | This drawing is the copyright of Action Plans and not be altered, reproduced or transmitted in any form or by any means in part or in whole with the written permission of Action Plans.<br>Do not scale measure from drawings. Figured dimensions are to be used only.<br>The Builder/Contractor shall check and verify all levels and dimensions on site prior to commencement of any work, creation of shop drawings, or fabrication of components.<br>All errors and omissions are to be verified by the Builder/Contractor and referred to the designer prior to the commencement of works. |
| B    | 30/08/2019 | DESIGN AMENDMENT        | RNA  |  |
| C    | 18/09/2019 | DEVELOPMENT APPLICATION | LRP  |  |

**LEGEND**

|  |               |  |            |
|--|---------------|--|------------|
|  | GLAZING       |  | EXISTING   |
|  | METAL ROOFING |  | DEMOLISHED |
|  | TILED ROOFING |  |            |
|  | WEATHERBOARD  |  |            |
|  | TIMBER        |  |            |

**CLIENT**  
SALLY & JOHN PARKER

**PROJECT ADDRESS**  
33 CARLTON STREET,  
FRESHWATER NSW  
2096

**DRAWING NO.**  
**NP01**

**DATE**  
Wednesday, 18  
September 2019

**DRAWING NAME**  
NOTIFICATION PLAN

**SCALE**  
1:300, 1:200 @A3