



BENNETT STREET

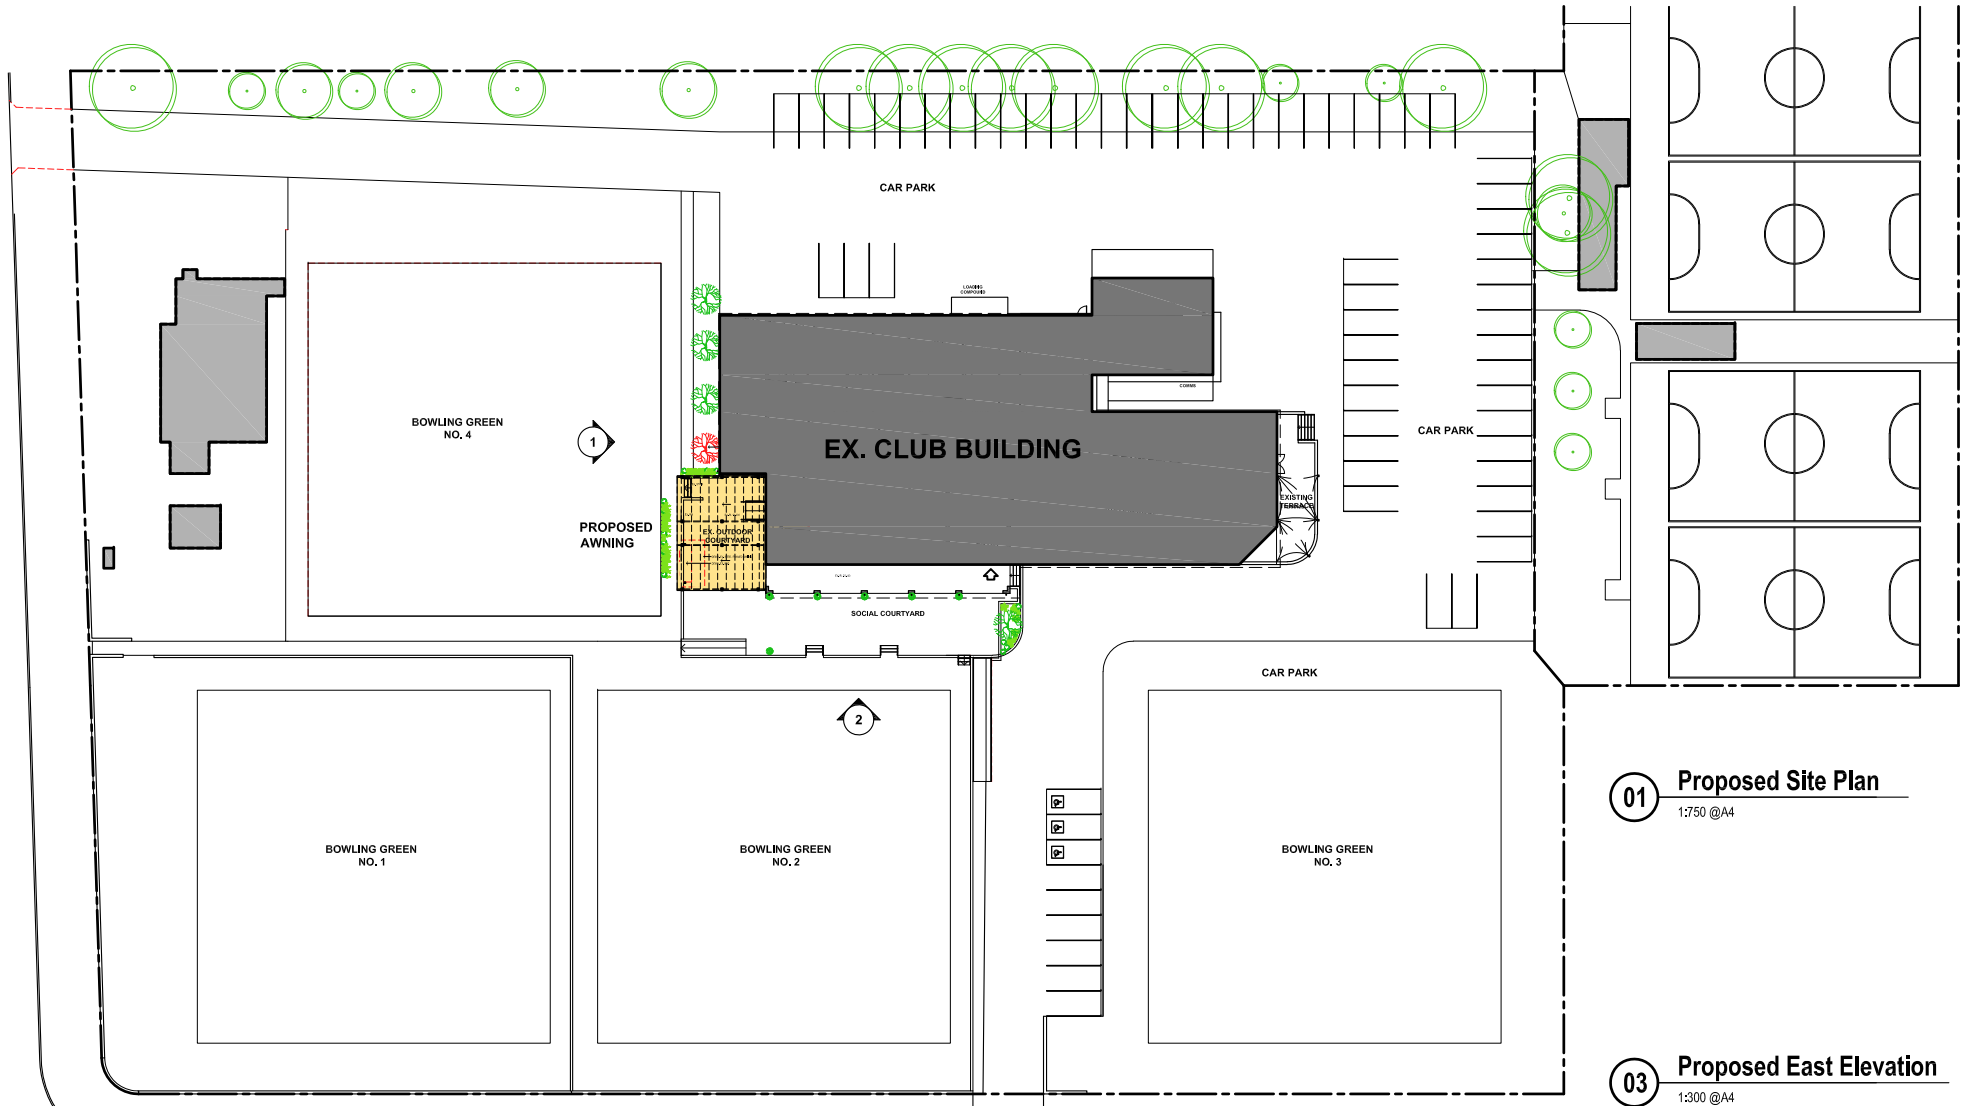

01 Proposed Site Plan
1:750 @A4

03 Proposed East Elevation
1:300 @A4

02 Proposed East Elevation
1:300 @A4

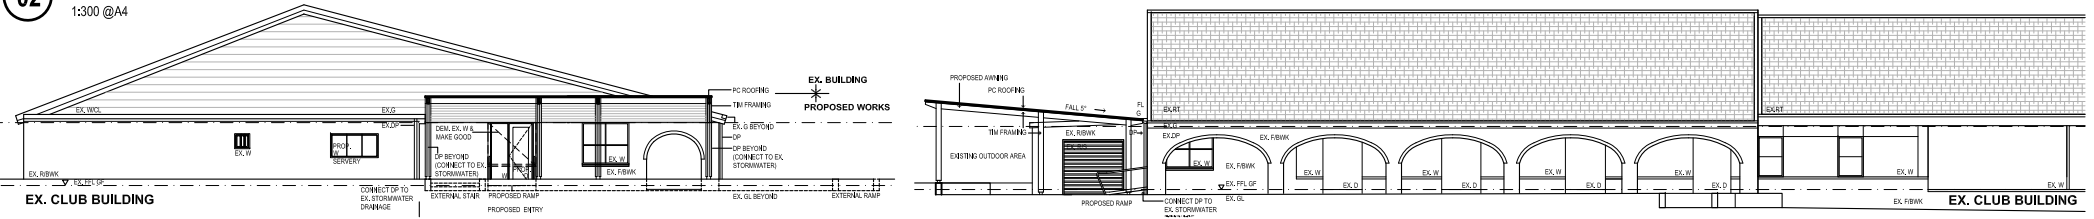

<p>NORTH</p>	<p>Copyright</p> <p>This drawing, including the information it contains, is copyright and is the property of GROUPN Architecture Interior Landscape. It is submitted only in conjunction with the transaction to which it pertains and must not be used in any other manner detrimental to the interest of GROUPN Architecture Interior Landscape. This drawing is not to be copied and must be returned upon request.</p>	<p>DATE 30.09.19</p> <p>DESCRIPTION DA ISSUE</p>	<p>REV 01</p> <p>Client Harbord Bowling & Recreation Club</p> <p>Project Alfresco Upgrade</p> <p>Cnr Bennett St & Stirgess Ave Curl Curl NSW 2096</p>	<p>Drawing Title Notification Plan</p> <p>Proposed Awning & Minor Modifications</p>	<p>Project No. GN-18_10277</p> <p>Status DA</p>	<p>Drawing No. 19-01</p> <p>Revision 01</p>	<p>GROUPN Architecture. Interior. Landscape.</p> <p>L6/111-117 Devonshire Street Surry Hills NSW 2010</p> <p>T — +61 2 9369 3546 ABN 69 073 774 071</p>
	<p>File Path — Y:\NAA\Open Projects\GN_18-10277_Harbord Bowling Club - Interior + Alfresco Upgrade\01_Documentation\CAD\02_Dat\FPO_Awning DA.dwg</p>						