




LOT 3
NORTH-EAST ELEVATION

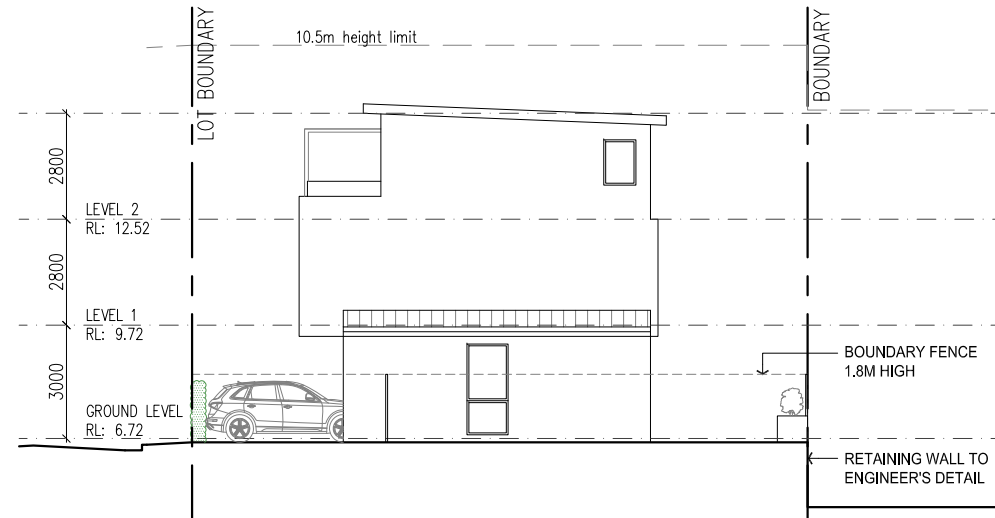


LOT 4
SOUTH-WEST ELEVATION

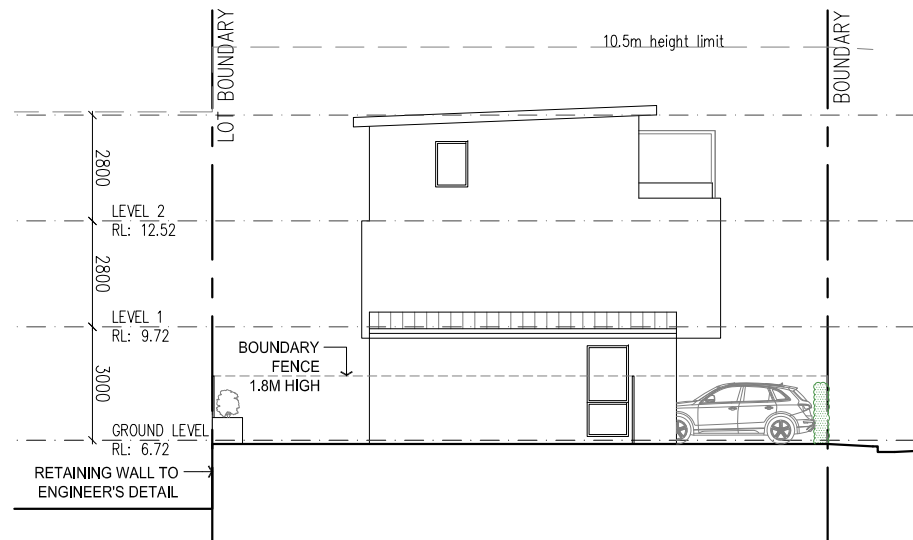


LOT 5
NORTH-EAST ELEVATION

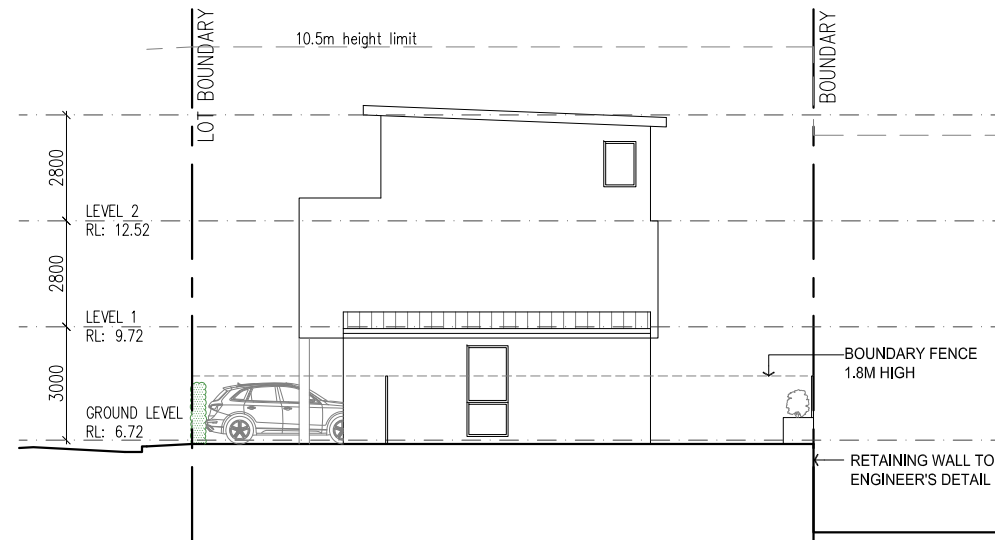

LOT 6
SOUTH-WEST ELEVATION

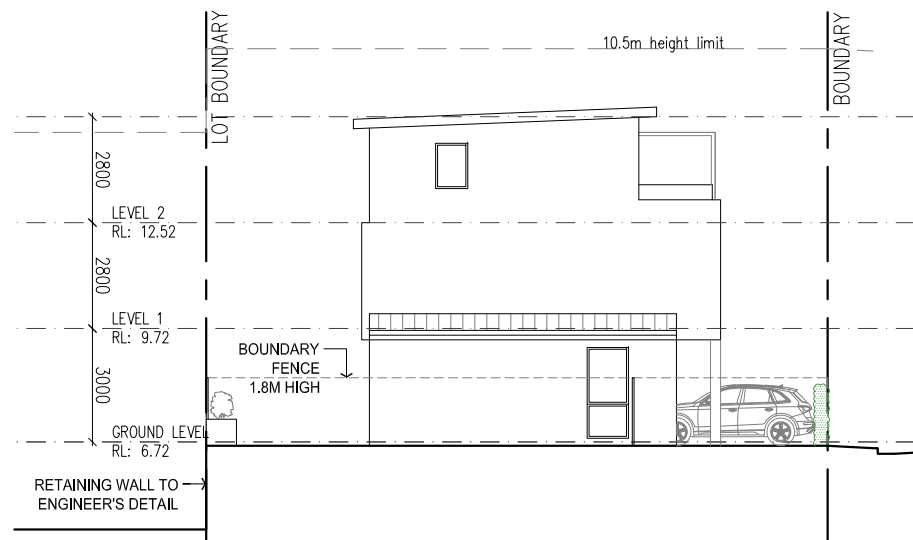

LOT 7
NORTH-EAST ELEVATION

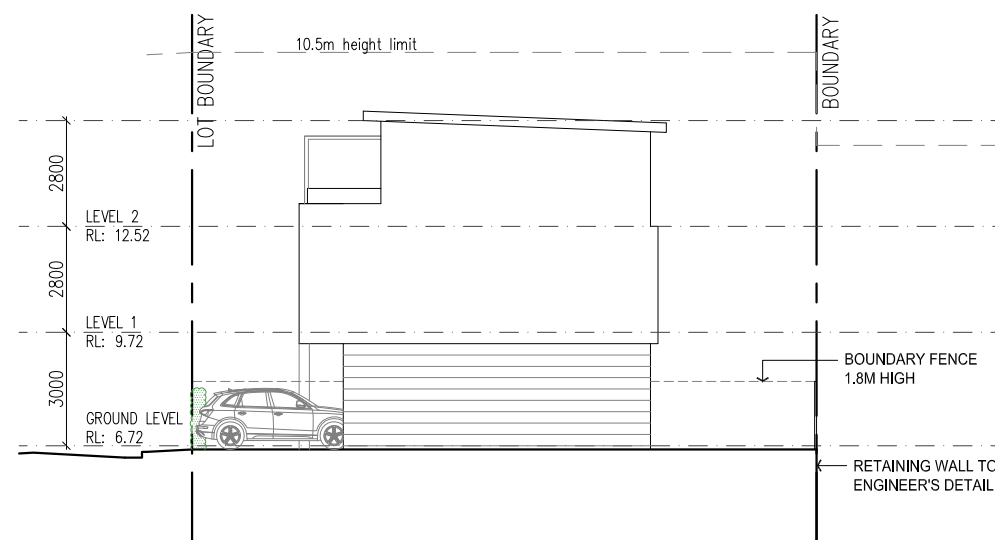

LOT 7
SOUTH-WEST ELEVATION

DEVELOPMENT APPLICATION

REV.	DESCRIPTION	DATE	REV.	DESCRIPTION	DATE
-	ISSUE FOR DEVELOPMENT APPLICATION	DEC 2015			

**ARH WARRIEWOOD
PTY LTD**

STEPHEN BOWERS ARCHITECTS
 ABN 64 087 958 423
 REG ARCHITECT: STEPHEN BOWERS (5810)
 SUITE 91, 26-32 PIRRAMIA ROAD, JONES BAY WHARF
 PYRMONT NSW 2009
 p 02 8212 9705 m 0414 780 450
 email: stephen.bowers@stephenbowersarchitects.com
 www.stephenbowersarchitects.com

• **STEPHEN BOWERS ARCHITECTS**
 This drawing is protected by copyright.
 Reproduction or publication of the whole
 or part of the drawing without a license of
 the owner of the copyright is an
 infringement of copyright.
 Do not scale drawings.
 Verify all dimensions on site.
 Report any discrepancies in documents to
 Architect

Address
**53C WARRIEWOOD ROAD
WARRIEWOOD
NSW 2102**



Drawing Title
**LOT 3 - 9
ELEVATIONS**

Scale 1:100(A1)/1:200(A3) Date DEC 2015
 Drawn by LN Check by S.B
 Drawing No. DA-014-A Rev:1son
 Cad file path.