




**UNIT CLUSTER - 33**

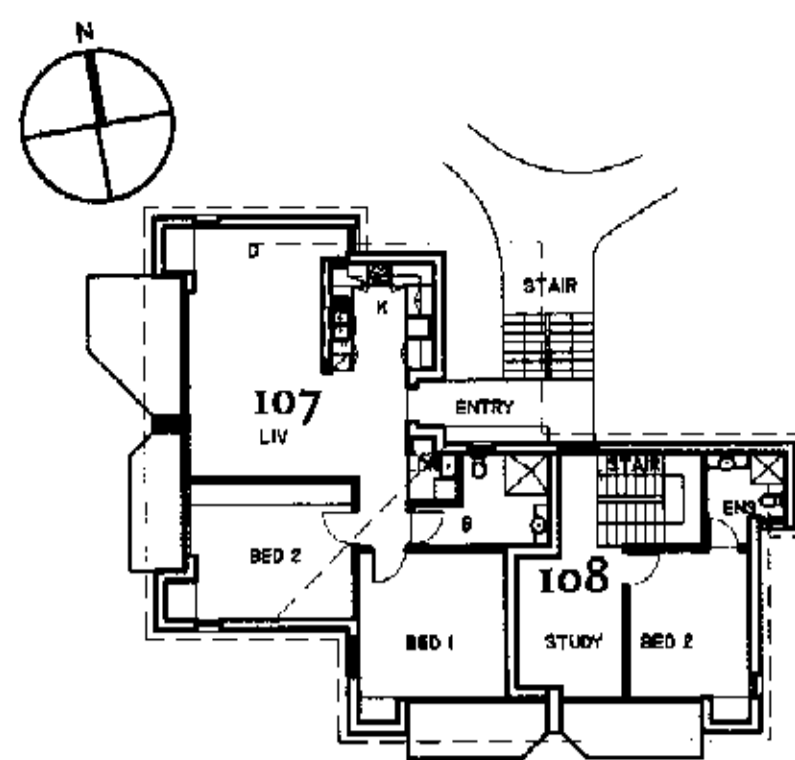


FIRST FLOOR PLAN  
UNIT CLUSTER - 33

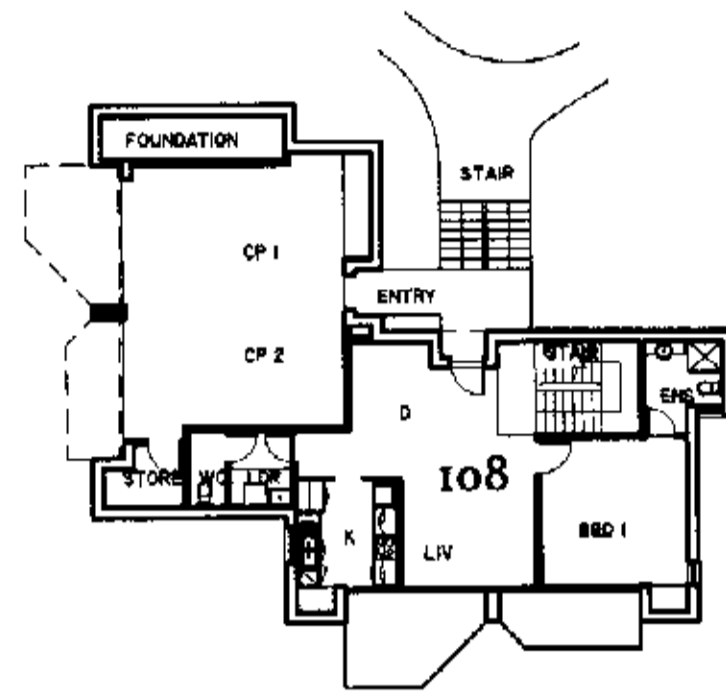


GROUND FLOOR PLAN  
UNIT CLUSTER - 33

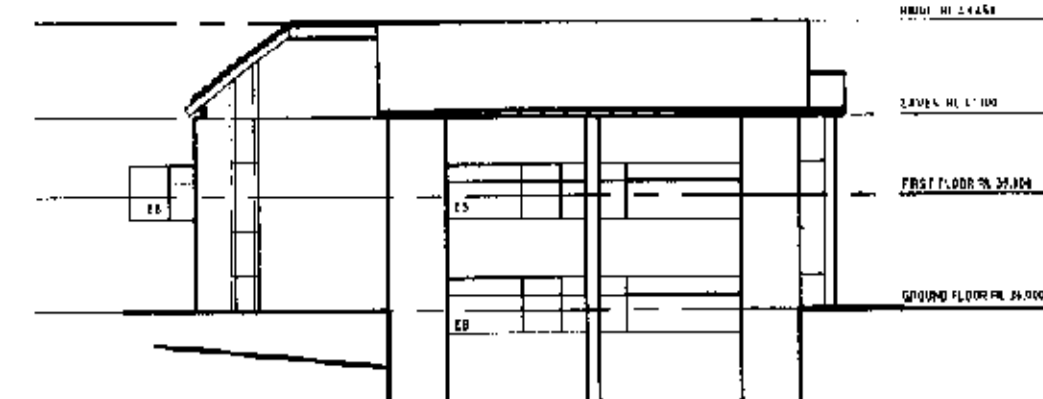


SOUTH ELEVATION  
UNIT CLUSTER - 33

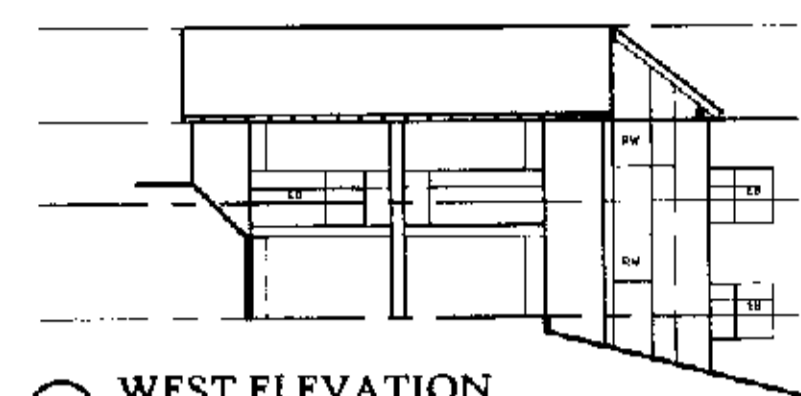

WEST ELEVATION  
UNIT CLUSTER - 33

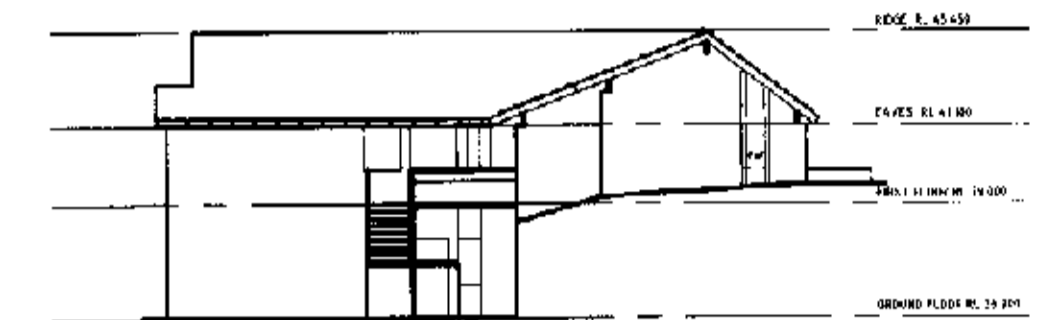


NORTH ELEVATION  
UNIT CLUSTER - 33

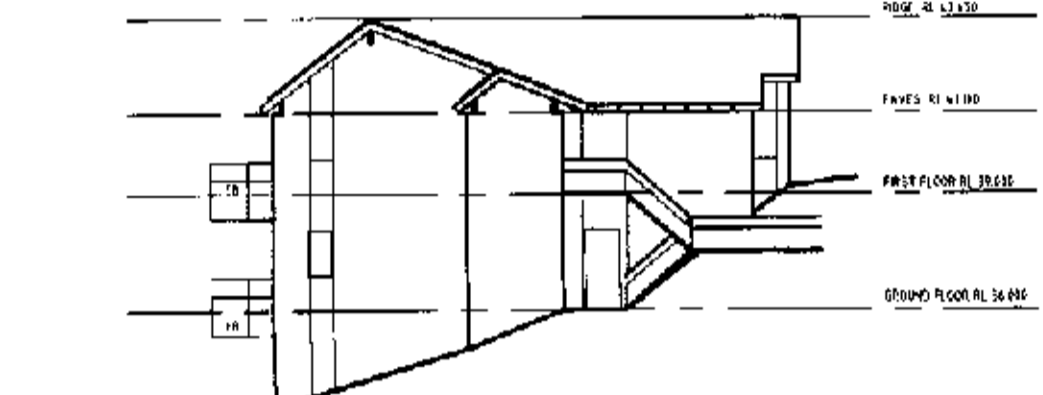


EAST ELEVATION  
UNIT CLUSTER - 33


**UNIT CLUSTER - 34**

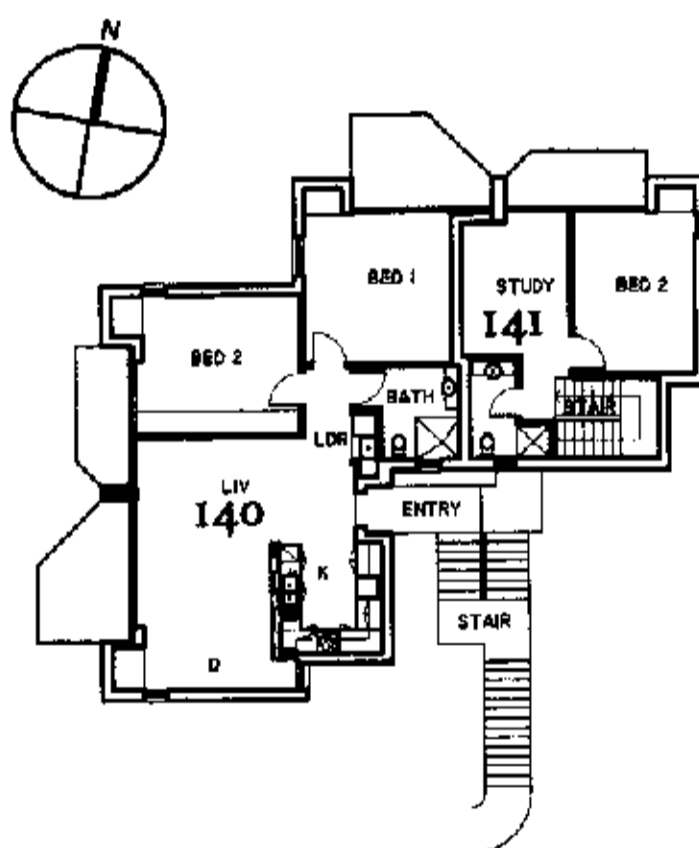


FIRST FLOOR PLAN  
UNIT CLUSTER - 34

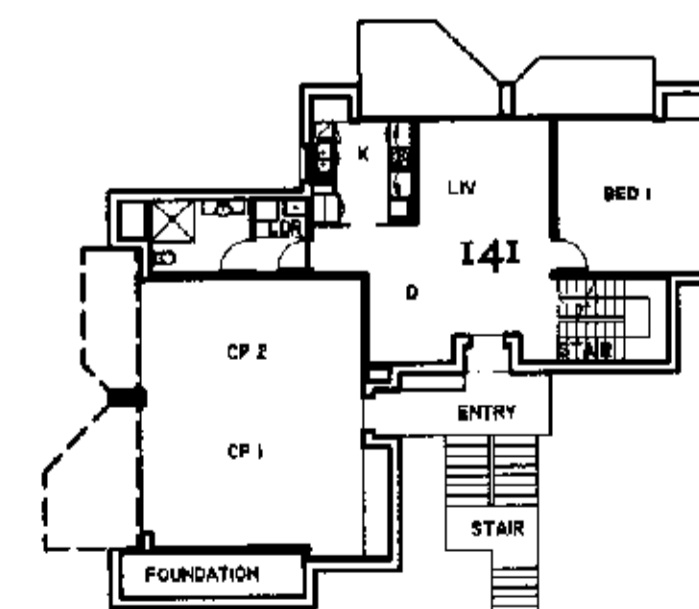


GROUND FLOOR PLAN  
UNIT CLUSTER - 34

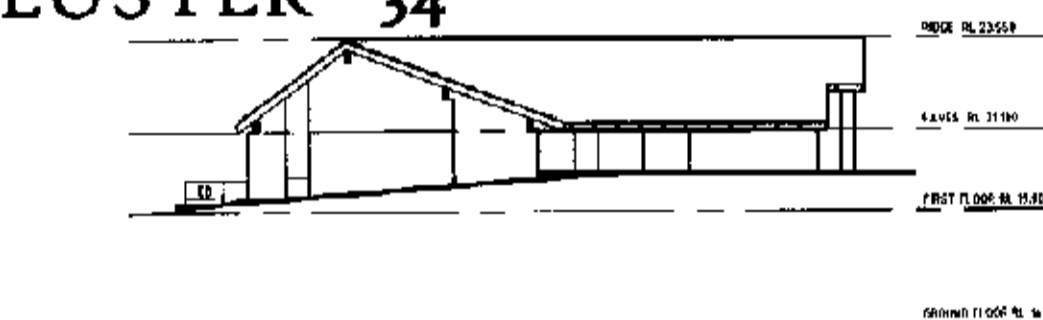


SOUTH ELEVATION  
UNIT CLUSTER - 34

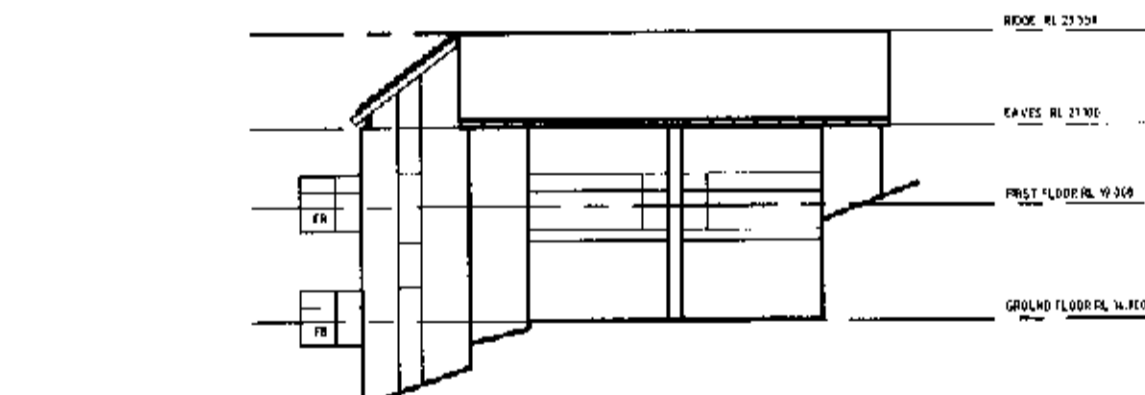

WEST ELEVATION  
UNIT CLUSTER - 34

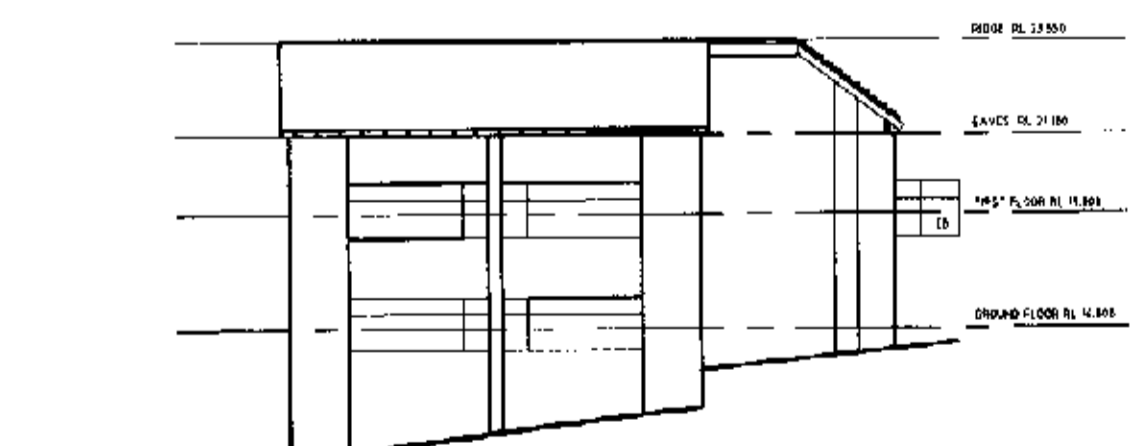


NORTH ELEVATION  
UNIT CLUSTER - 34

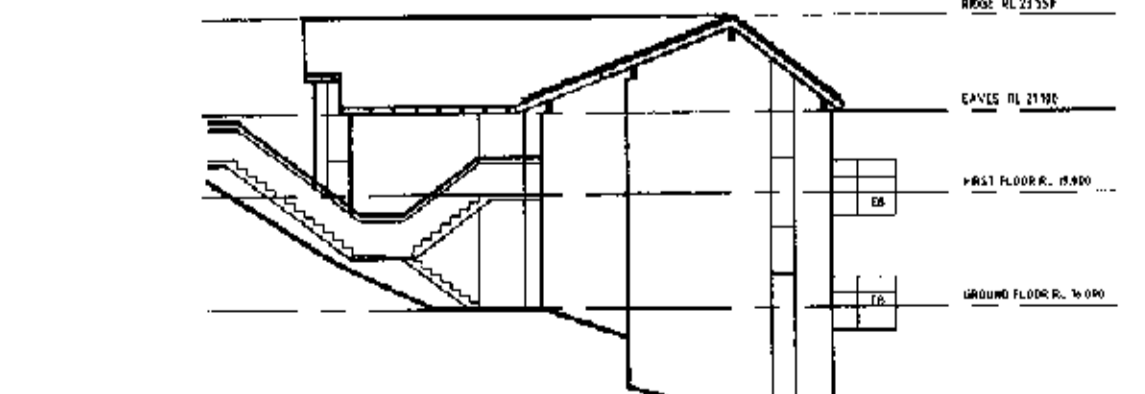


EAST ELEVATION  
UNIT CLUSTER - 34


**UNIT CLUSTER - 35**

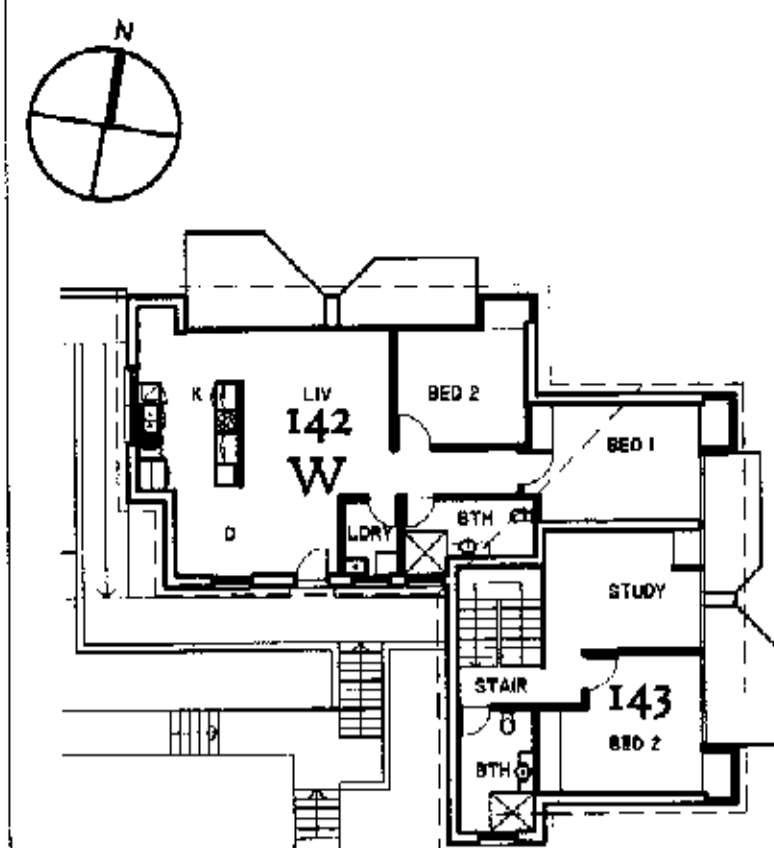


FIRST FLOOR PLAN  
UNIT CLUSTER - 35

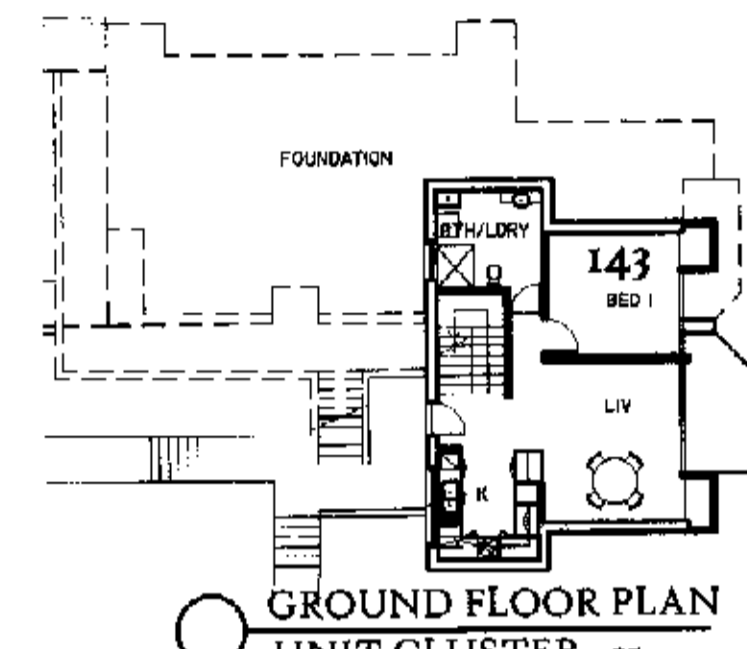


GROUND FLOOR PLAN  
UNIT CLUSTER - 35

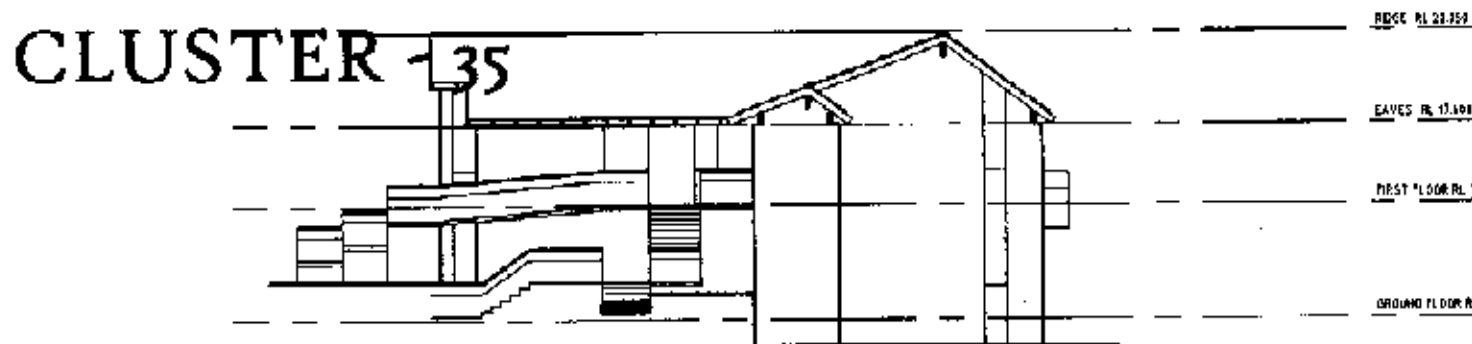


SOUTH ELEVATION  
UNIT CLUSTER - 35

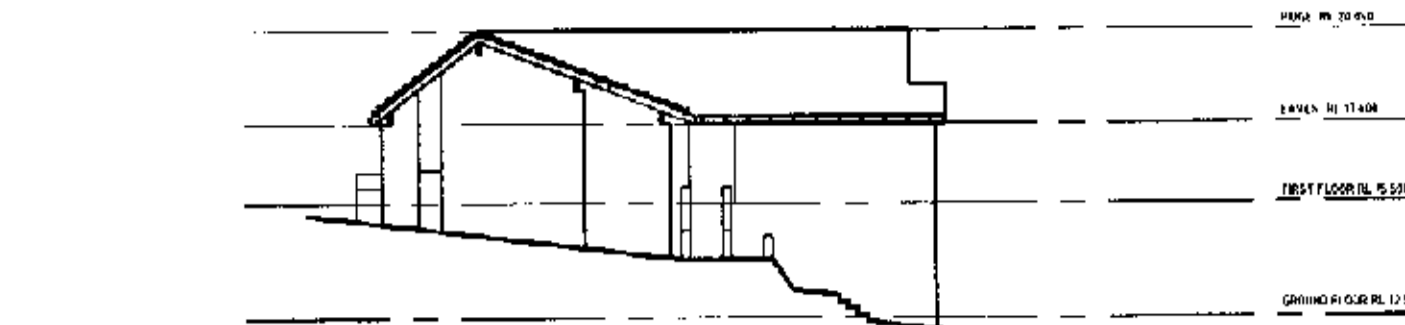

WEST ELEVATION  
UNIT CLUSTER - 35

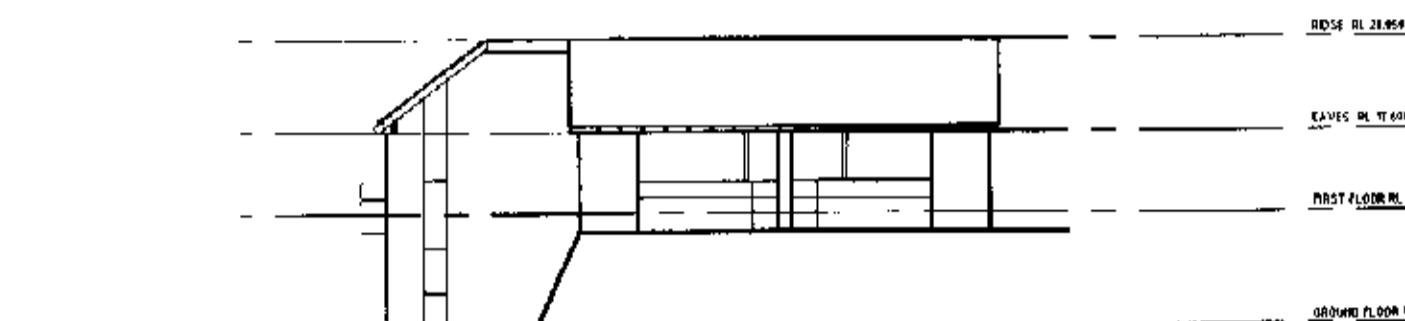

NORTH ELEVATION  
UNIT CLUSTER - 35

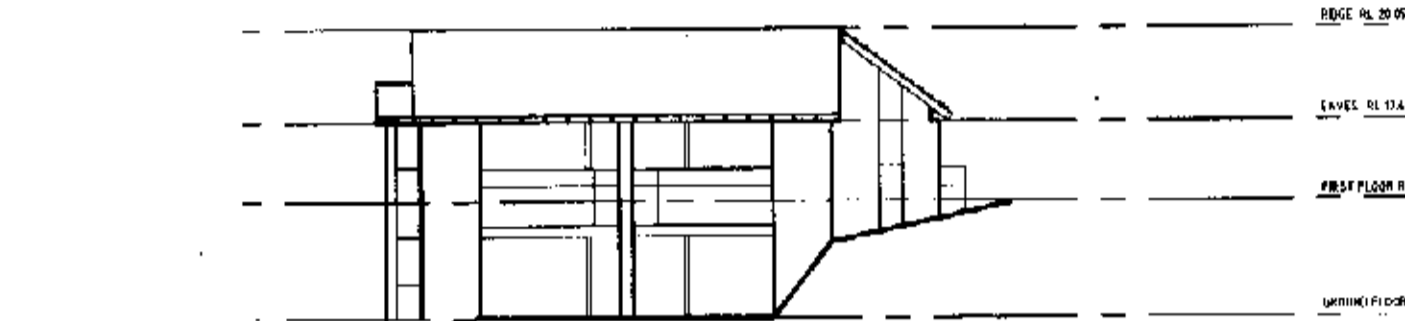

EAST ELEVATION  
UNIT CLUSTER - 35

**SD MASTERPLAN**

This drawing is protected by copyright. Reproduction or publication of the whole or part of the drawing without a license of the owner of the copyright is an infringement of copyright. Do not scale drawings. Verify all dimensions on site. Report any discrepancies in documents to the Architect.

INTERNAL CONFIGURATION		
UC - 33	GROUND FLOOR	DOUBLE GARAGE PLUS LOWER FLOOR OF UNIT
	FIRST FLOOR	ONE (1) SINGLE LEVEL UNIT PLUS UPPER FLOOR OF TWO (2) STOREY UNIT
UC - 34	GROUND FLOOR	DOUBLE GARAGE PLUS LOWER FLOOR OF UNIT
	FIRST FLOOR	ONE (1) SINGLE LEVEL UNIT PLUS UPPER FLOOR OF TWO (2) STOREY UNIT
INTERNAL CONFIGURATION		
UC - 35	GROUND FLOOR	LOWER FLOOR OF UNIT PLUS FOUNDATION SPACE
	FIRST FLOOR	ONE (1) SINGLE LEVEL UNIT PLUS UPPER FLOOR OF TWO (2) STOREY UNIT

REVISION	DESCRIPTION	DATE
C	BUILDING NAME CHANGED	16.04.03
B	DWG No. / UNITS No. ADDED	09.04.03
A	ISSUED FOR INFORMATION	28/03/03

Client  
**ASD** Australian Super Development Pty Ltd  
 Level 2, 75 King Street  
 Sydney NSW 2000  
 Australia  
 Tel: 61 2 9262 0131  
 Fax: 61 2 9262 2004

**Sd masterplan**

planning, urban design, landscape architecture, architecture, interior design  
**ABN 64 087 958 423**  
 SUITE 302/303, 75 KING STREET  
 SYDNEY 2000 NSW  
 TEL (612) 9262 4008 FAX (612) 9262 2004  
 EMAIL sbasyd@tpg.com.au

Address  
**PENINSULA GARDENS**  
**CABBAGE TREE RD, MONA VALE**

Drawing Title  
**DEVELOPED DESIGN  
 PLANS & ELEVATIONS  
 BUILDING 33, 34 & 35**

Scale <b>1:200</b>	Date <b>28/03/03</b>
Drawn by <b>SMM</b>	Check by -
Drawing No. <b>DD-014</b>	Revision <b>C</b>