

39.250

31.465

28.165

25.165

boundary

broken line indicates position / height of boundary wall

8500 height restriction

NORTH ELEVATION

SCALE 1:100

street boundary

31.465

28.165

height of boundary wall

25.165

n.g.l.


boundary


SOUTH ELEVATION

SCALE 1:100


drawing number

23 - 37 - 13 of 15

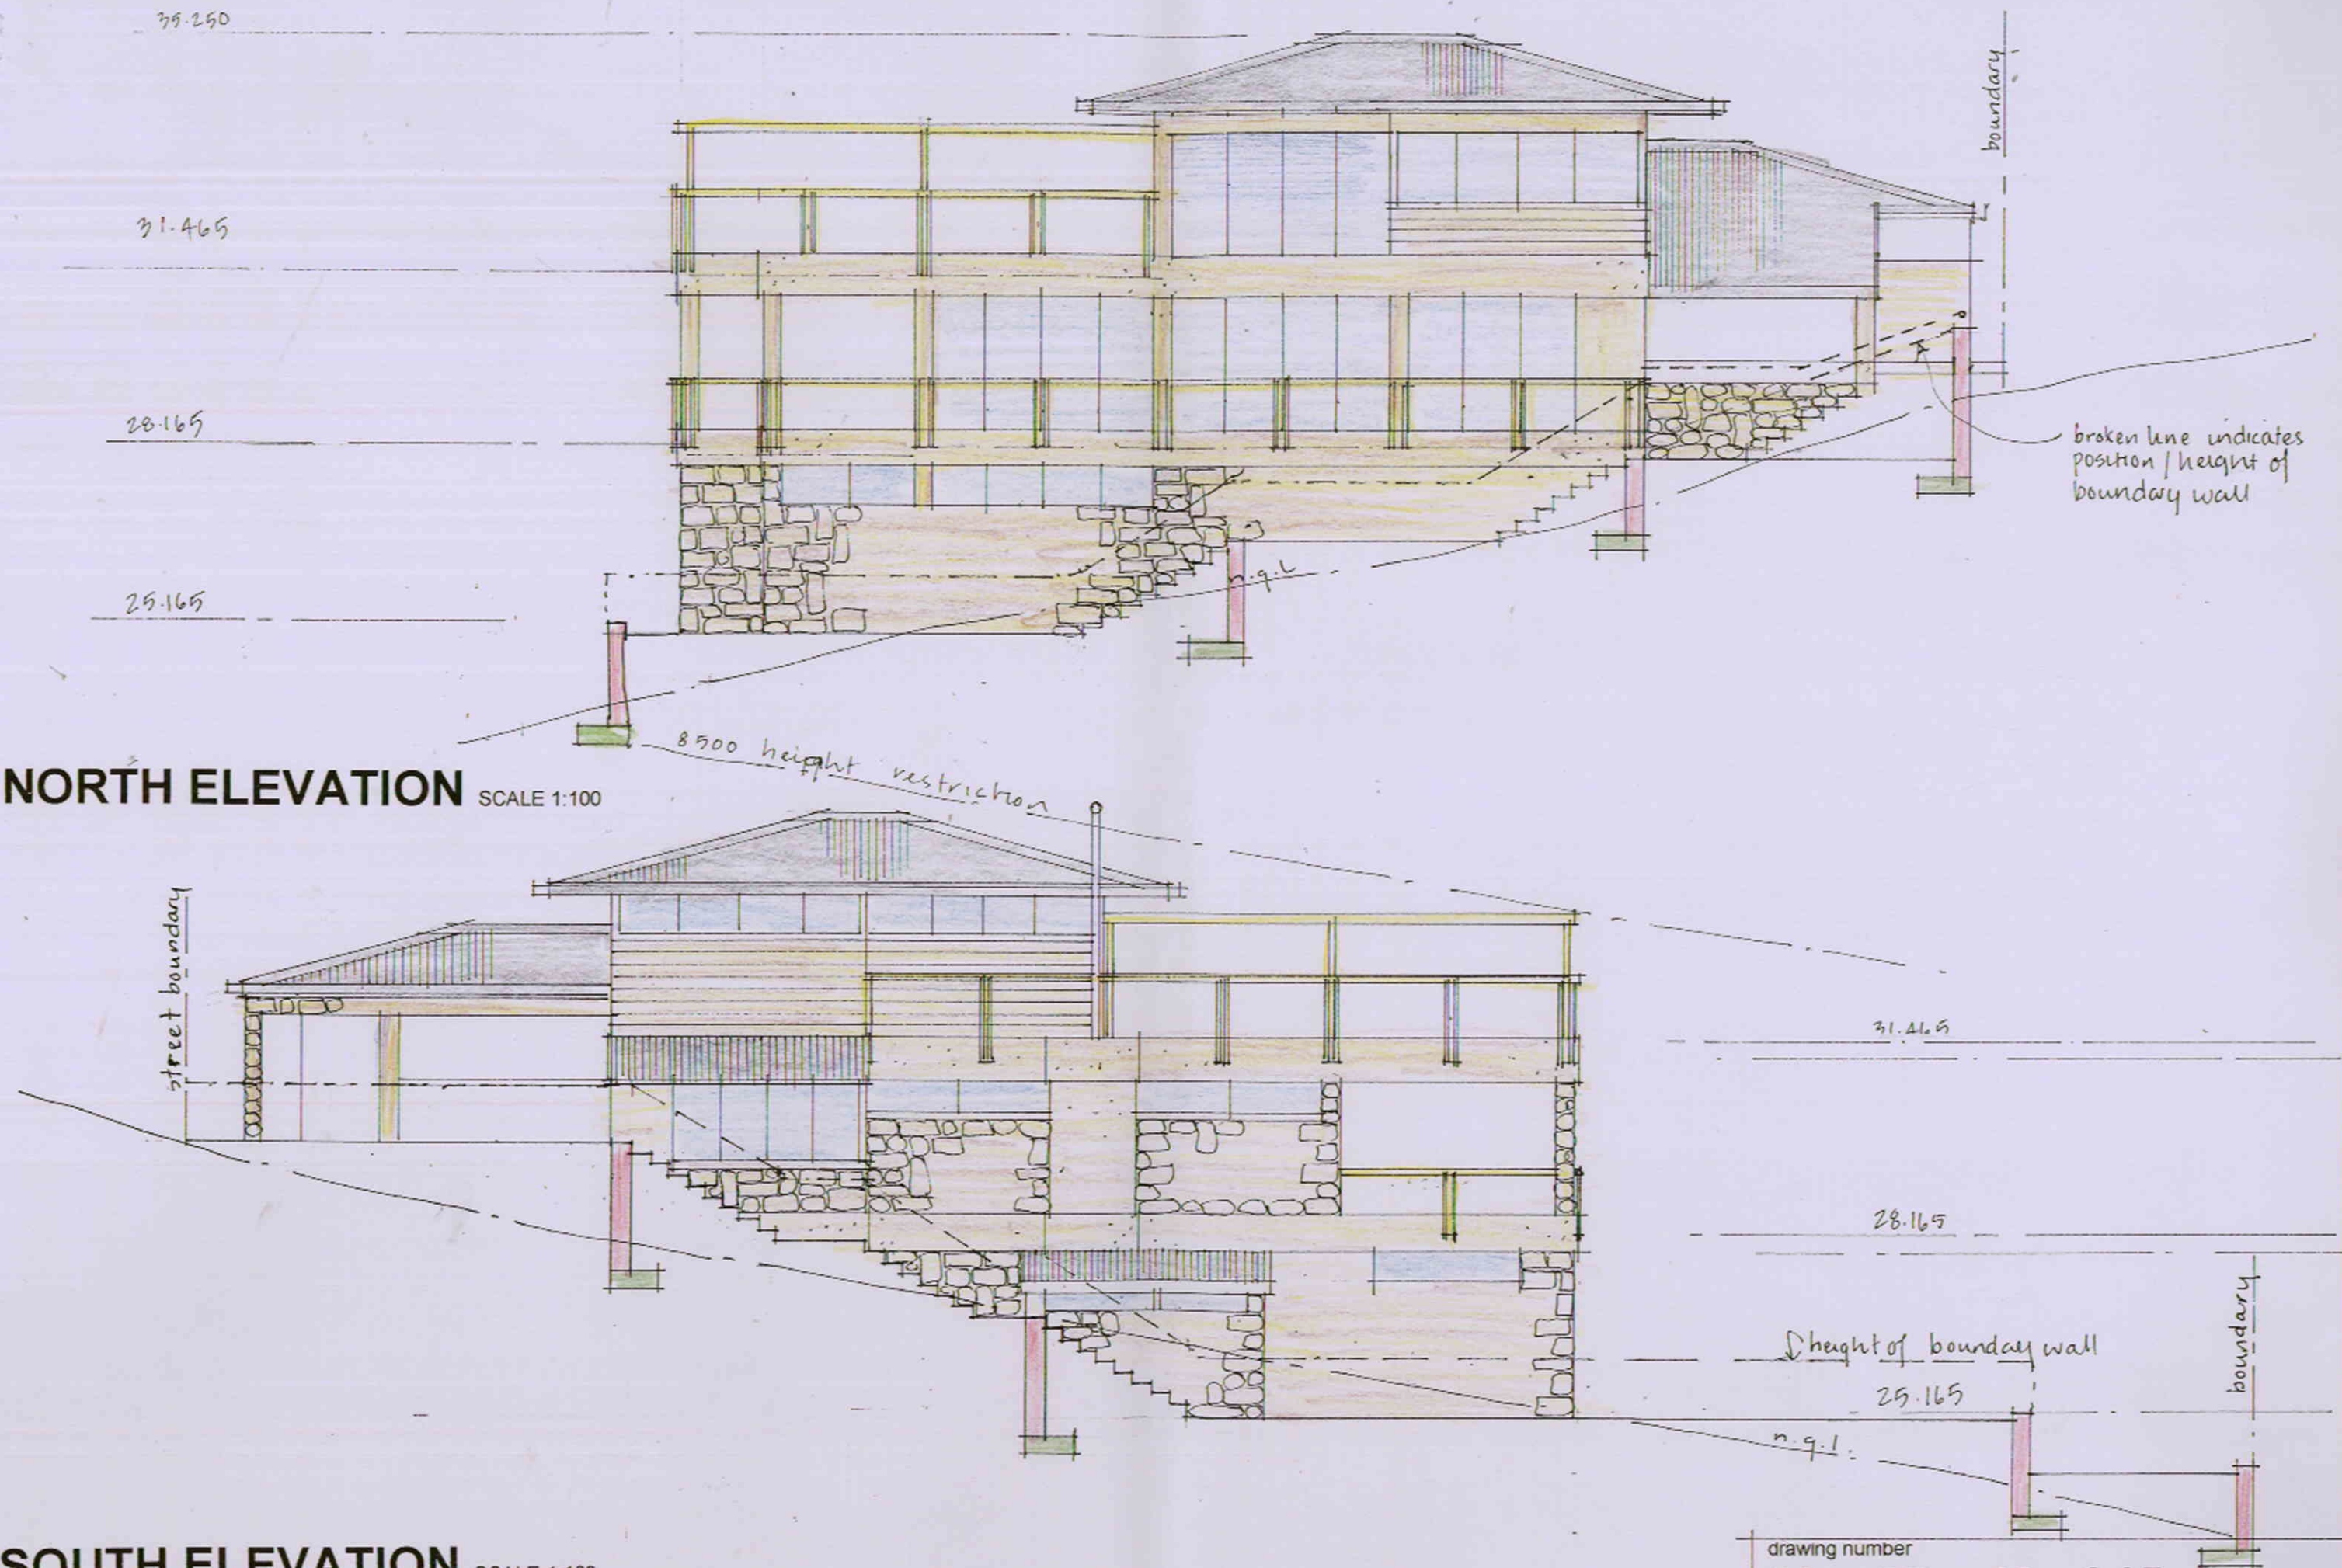

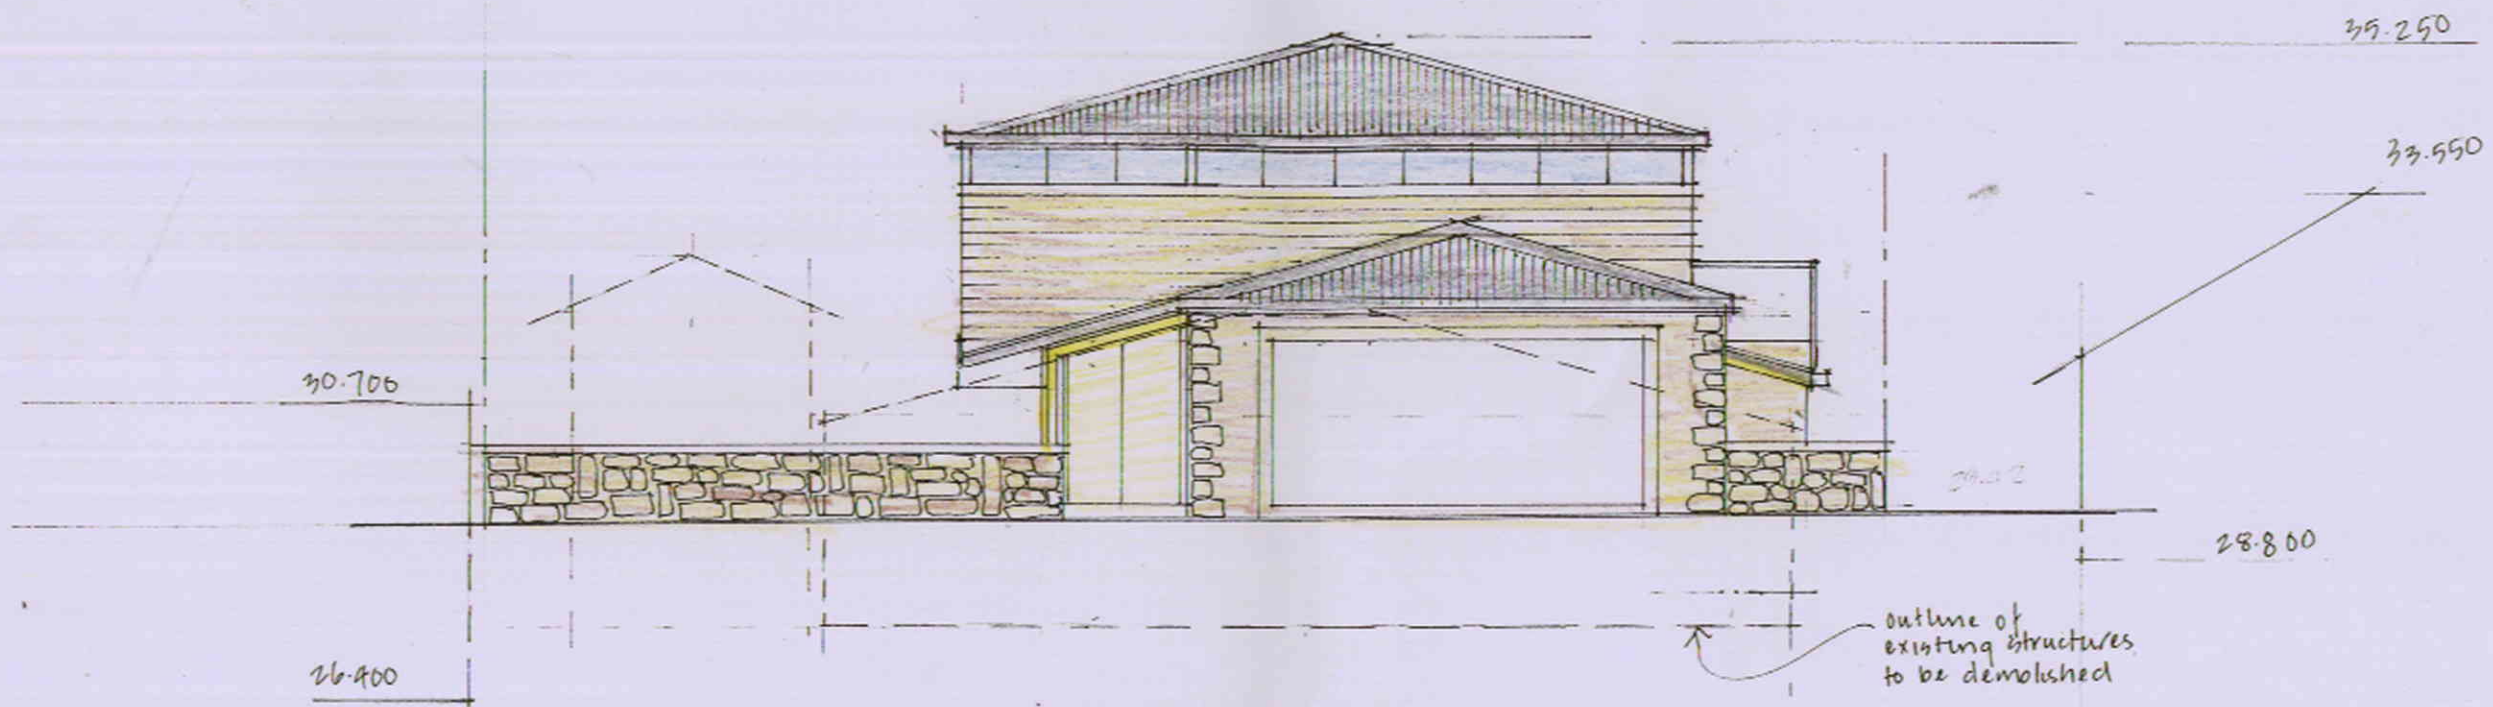

WEST ELEVATION SCALE 1:100

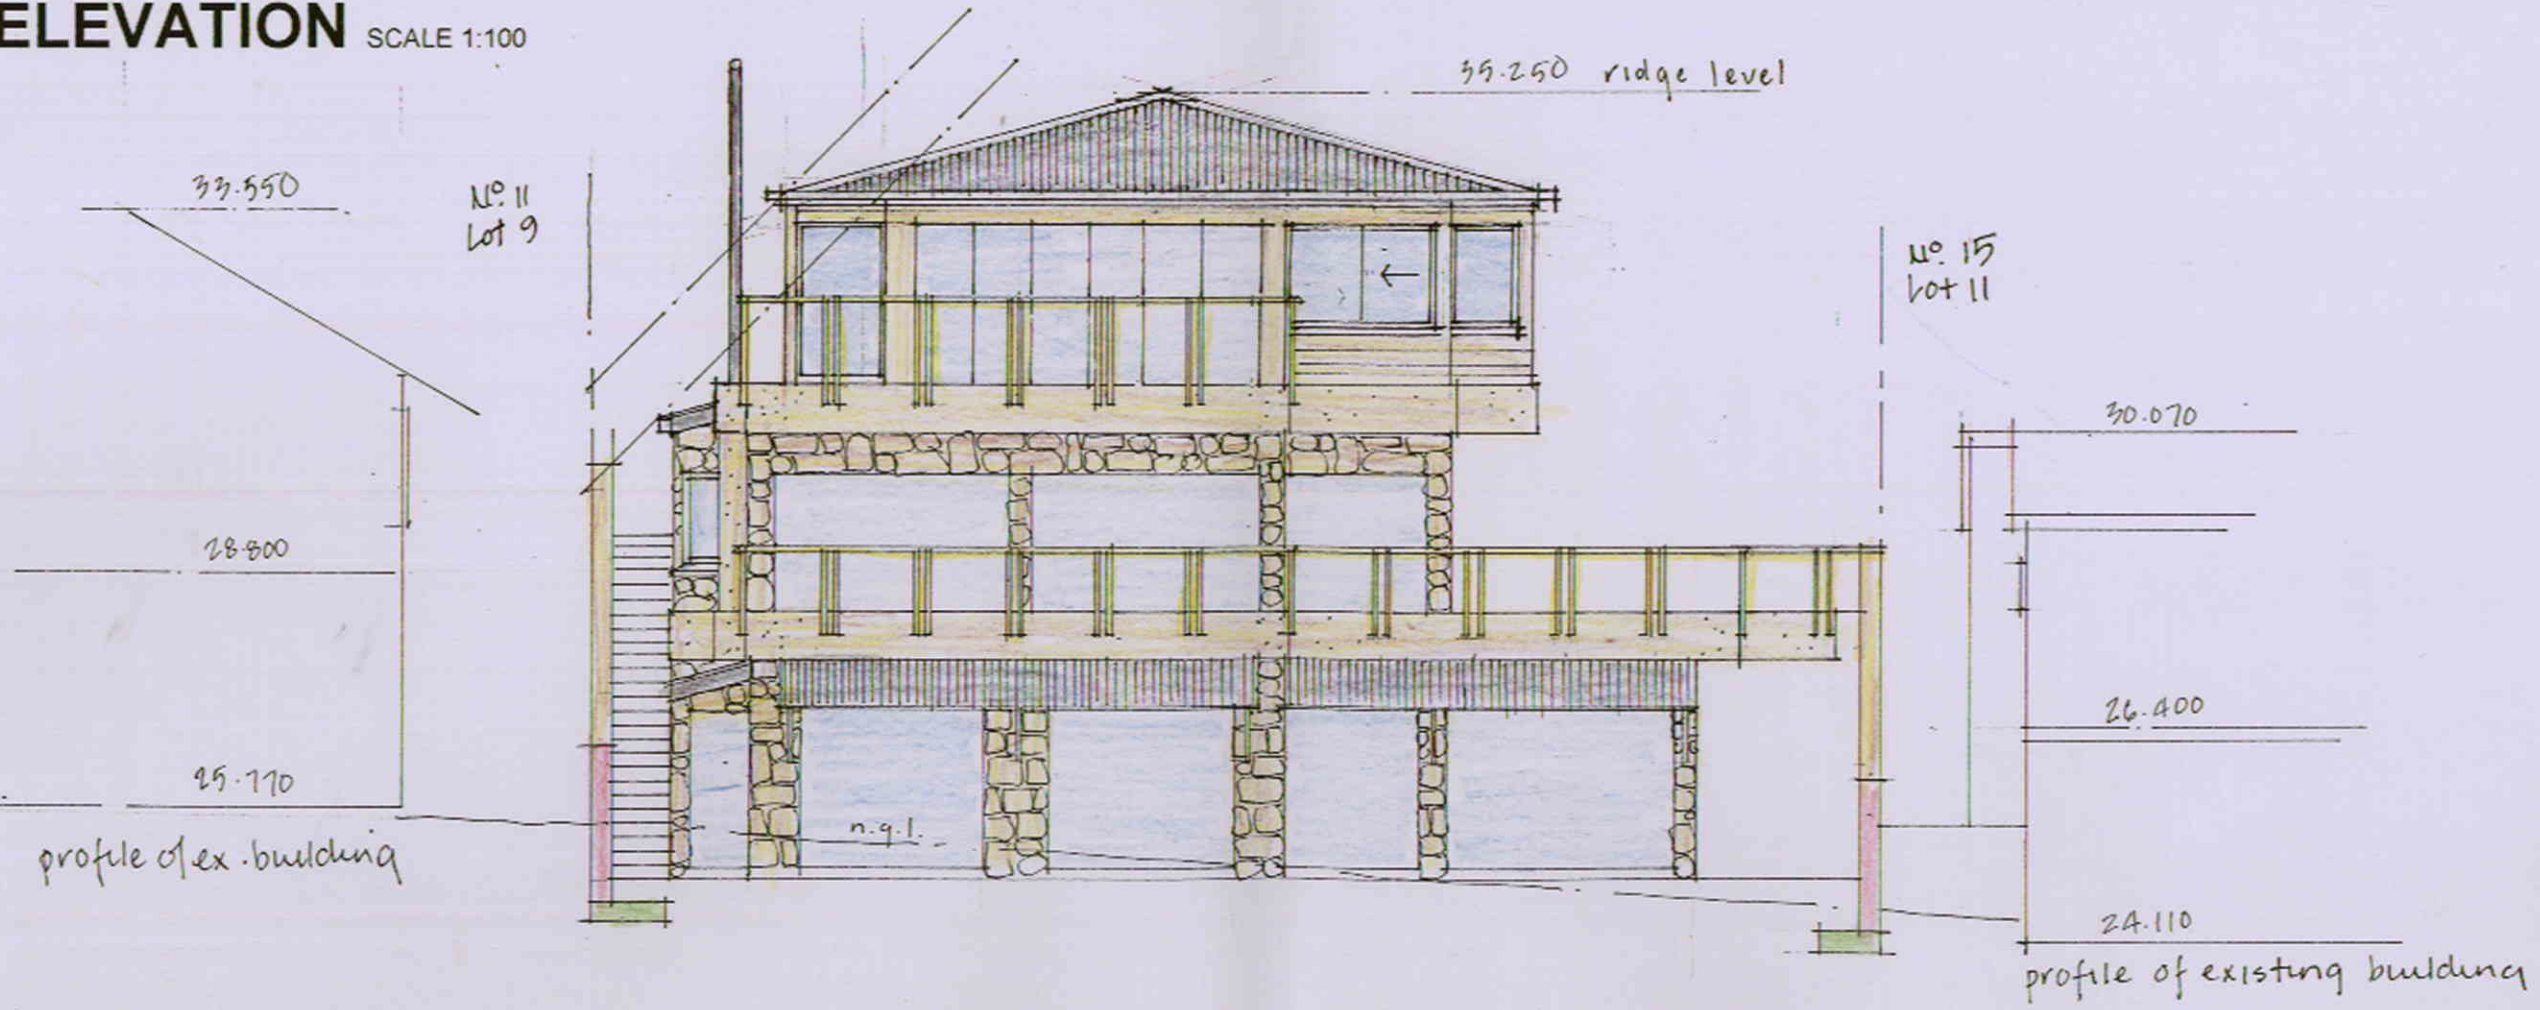

EAST ELEVATION SCALE 1:100