



FIRST FLOOR PLAN
UNIT CLUSTER - 17


UNIT CLUSTER - 17

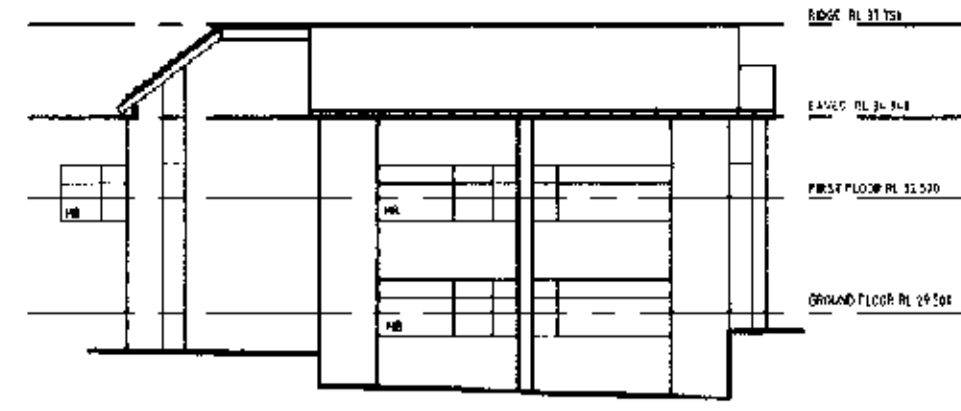


SOUTH ELEVATION
UNIT CLUSTER - 17

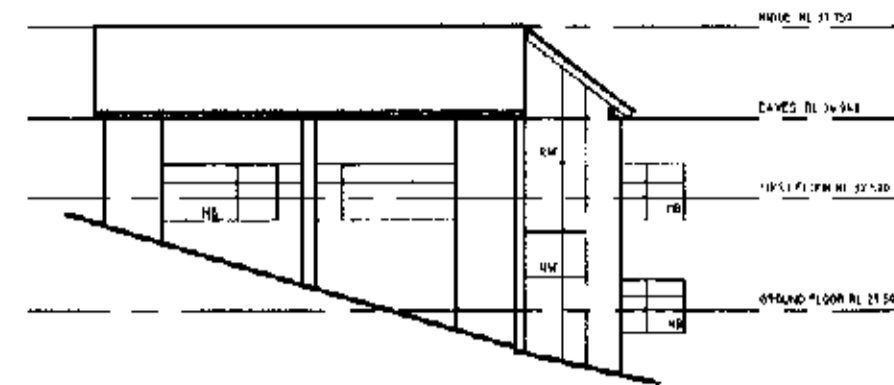


WEST ELEVATION
UNIT CLUSTER - 17

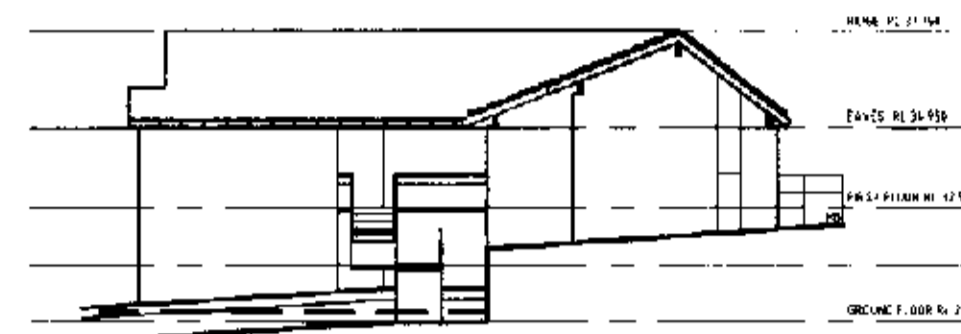


NORTH ELEVATION
UNIT CLUSTER - 17

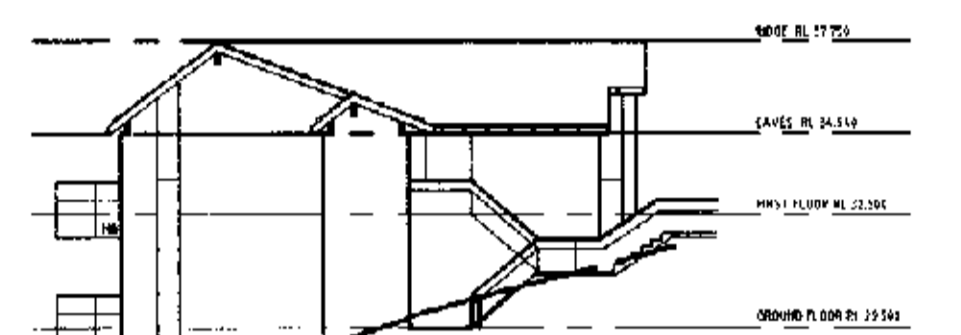

EAST ELEVATION
UNIT CLUSTER - 17

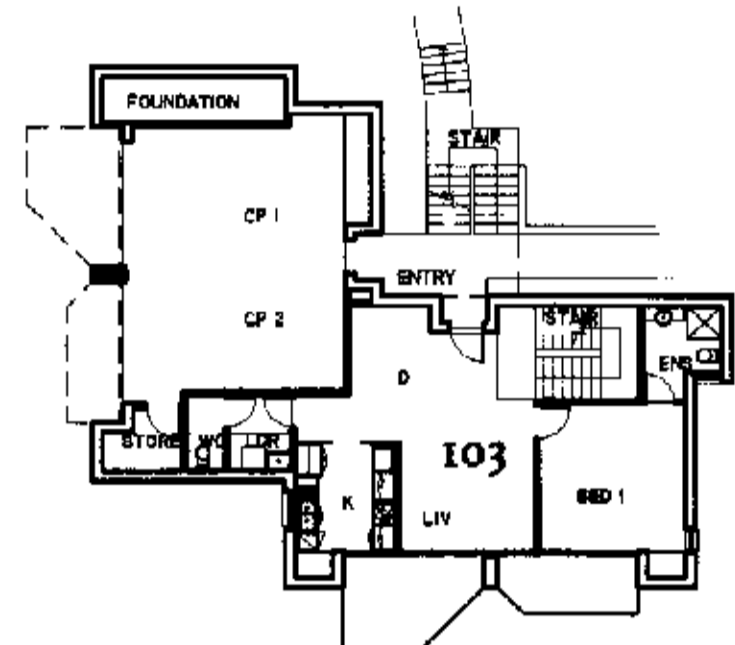


GROUND FLOOR PLAN
UNIT CLUSTER - 17

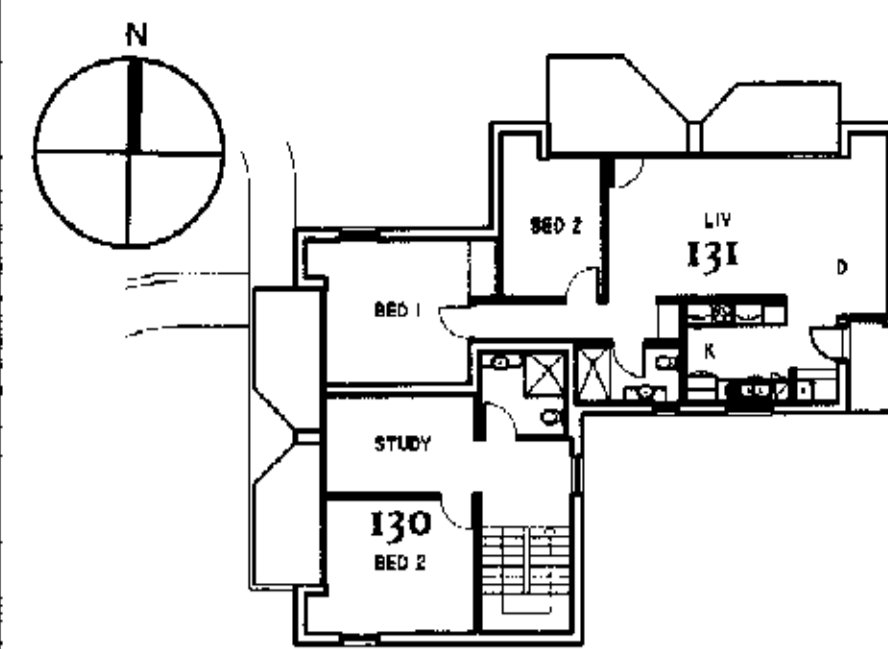


FIRST FLOOR PLAN
UNIT CLUSTER - 19


UNIT CLUSTER - 19

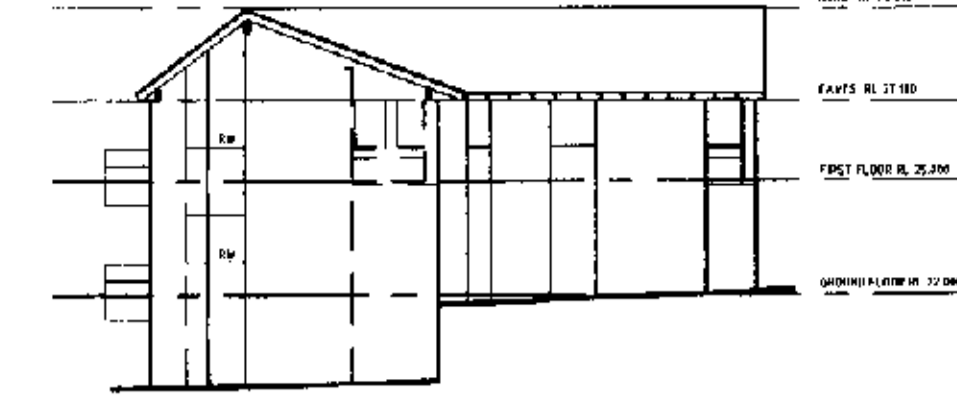


SOUTH ELEVATION
UNIT CLUSTER - 19

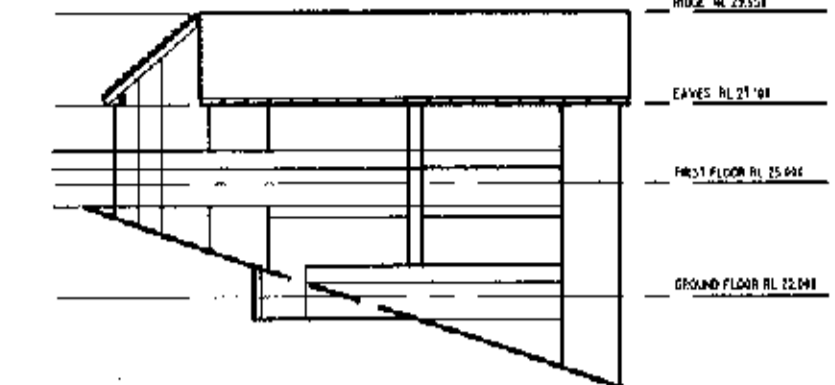


WEST ELEVATION
UNIT CLUSTER - 19

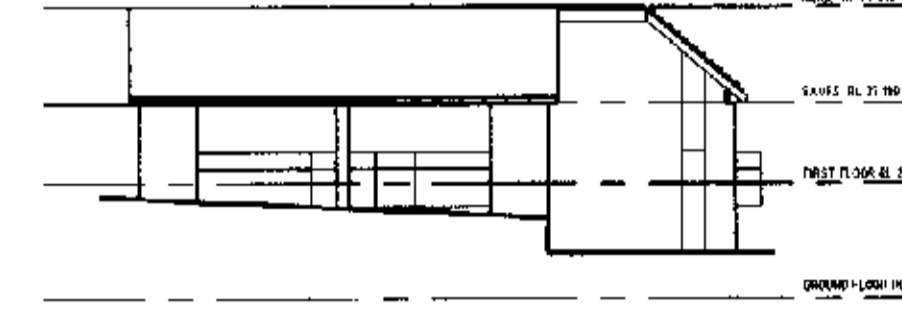


NORTH ELEVATION
UNIT CLUSTER - 19

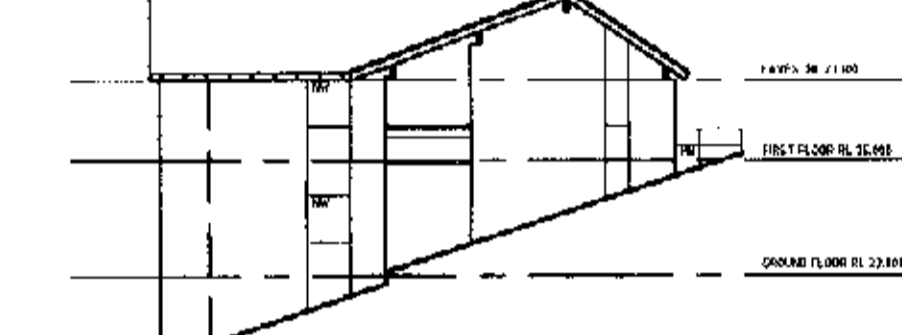

EAST ELEVATION
UNIT CLUSTER - 19

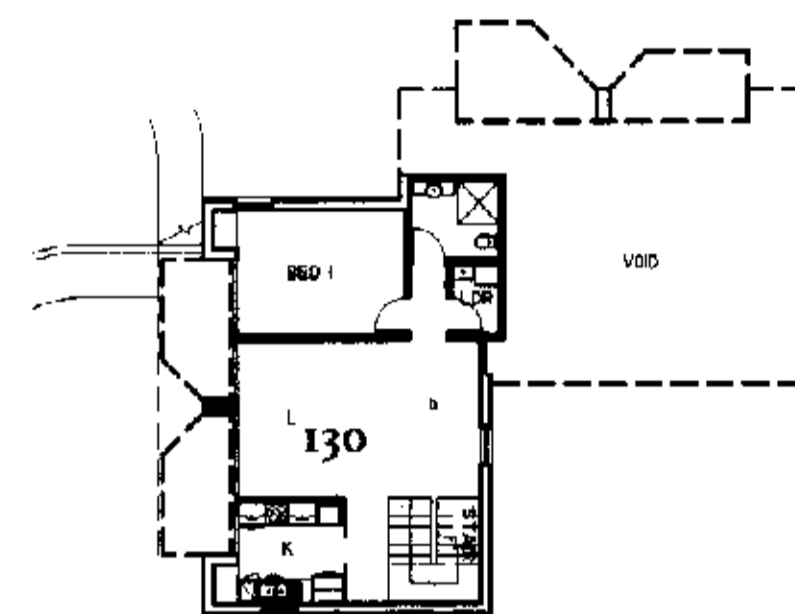


GROUND FLOOR PLAN
UNIT CLUSTER - 19

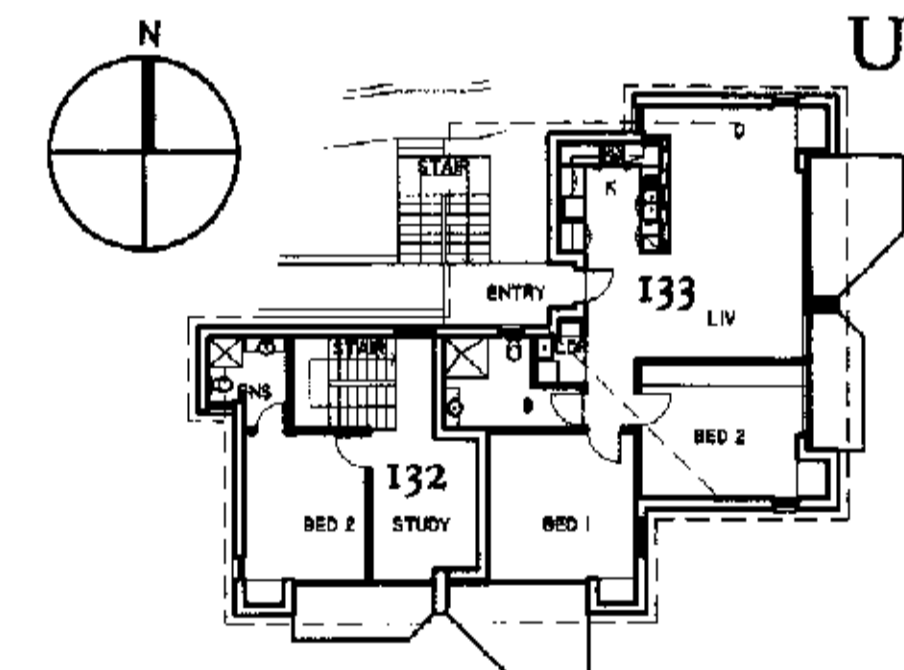


FIRST FLOOR PLAN
UNIT CLUSTER - 18


UNIT CLUSTER 18

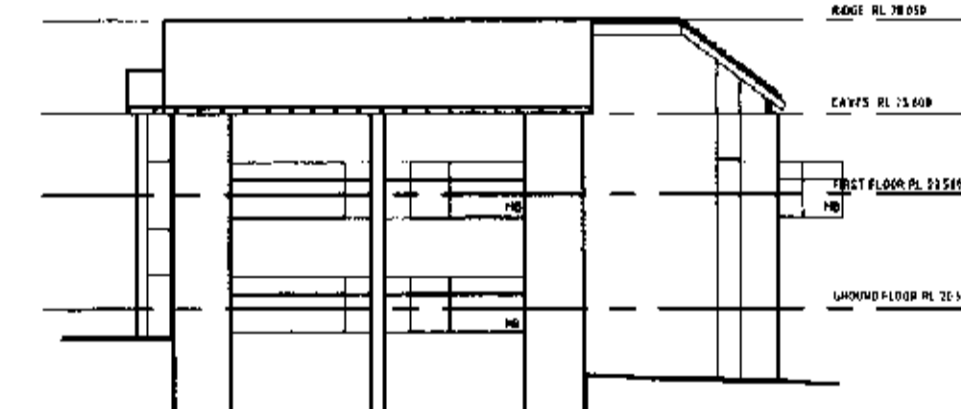


SOUTH ELEVATION
UNIT CLUSTER - 18

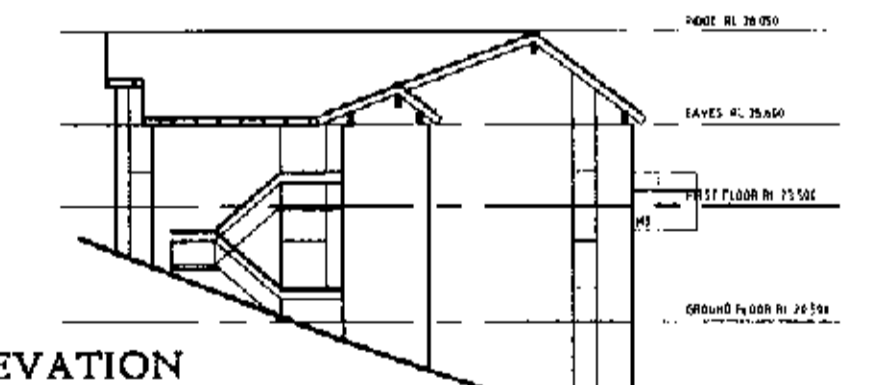


WEST ELEVATION
UNIT CLUSTER - 18

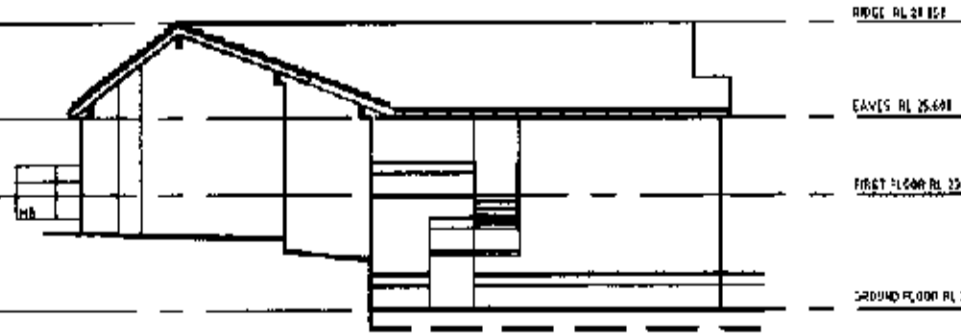


NORTH ELEVATION
UNIT CLUSTER - 18

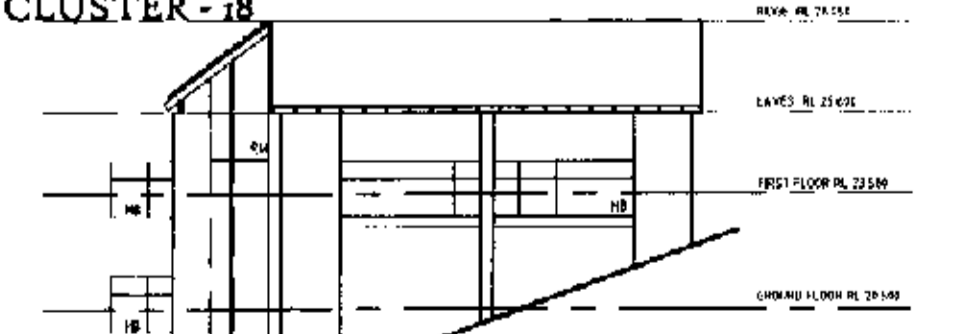

EAST ELEVATION
UNIT CLUSTER - 18

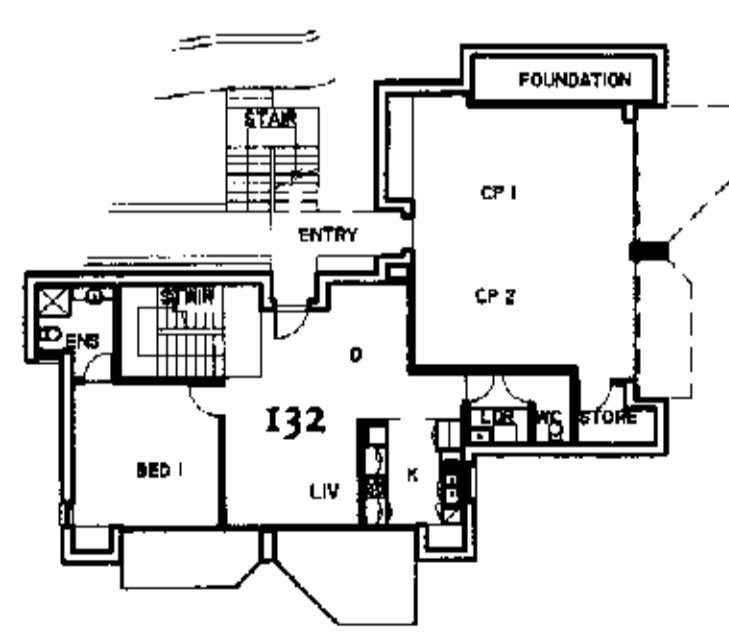


GROUND FLOOR PLAN
UNIT CLUSTER - 18

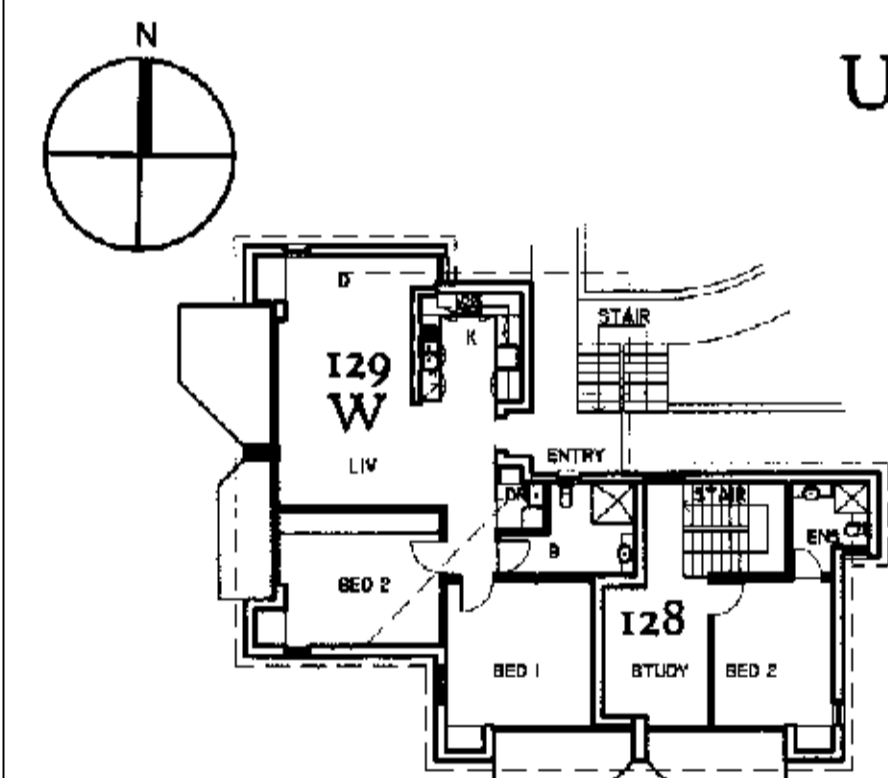


FIRST FLOOR PLAN
UNIT CLUSTER - 20


UNIT CLUSTER - 20

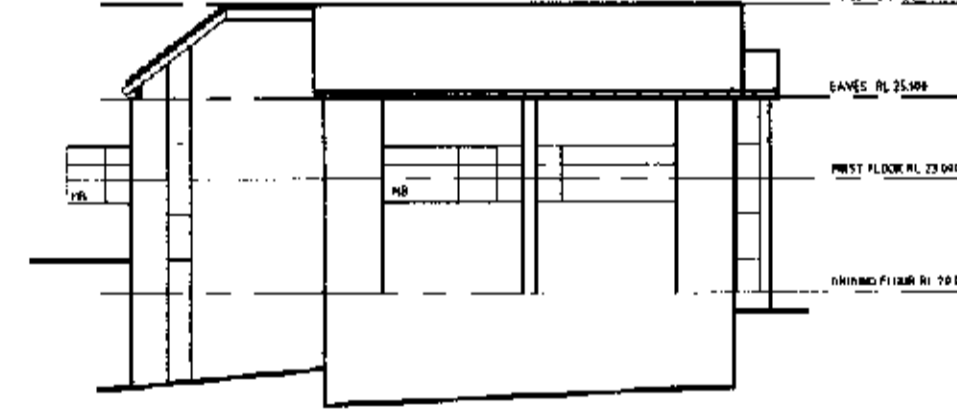


SOUTH ELEVATION
UNIT CLUSTER - 20

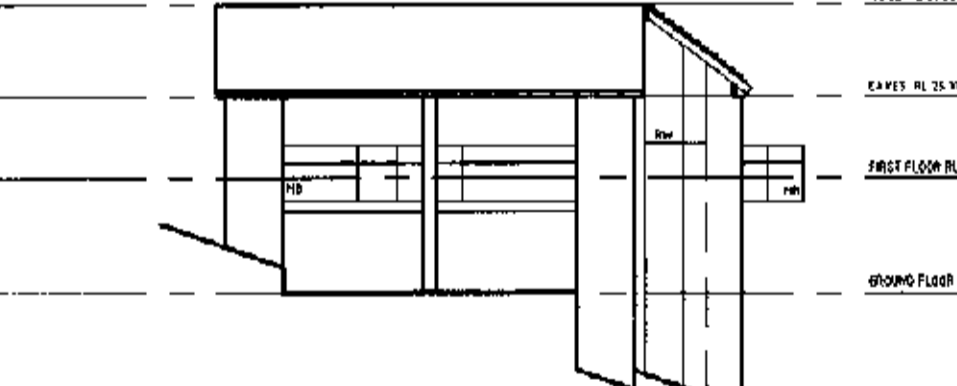


WEST ELEVATION
UNIT CLUSTER - 20

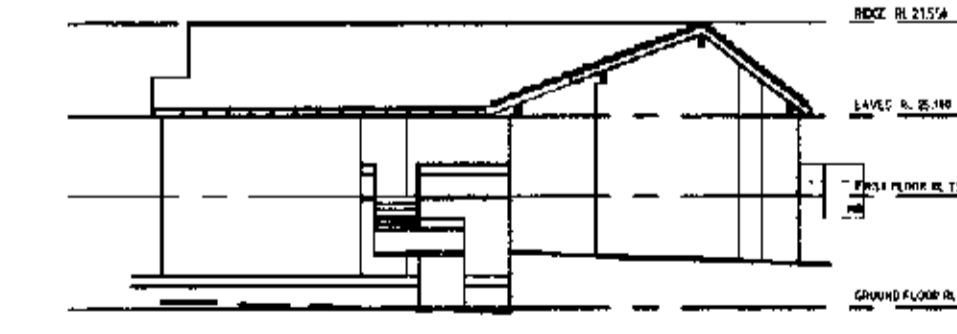

NORTH ELEVATION
UNIT CLUSTER - 20

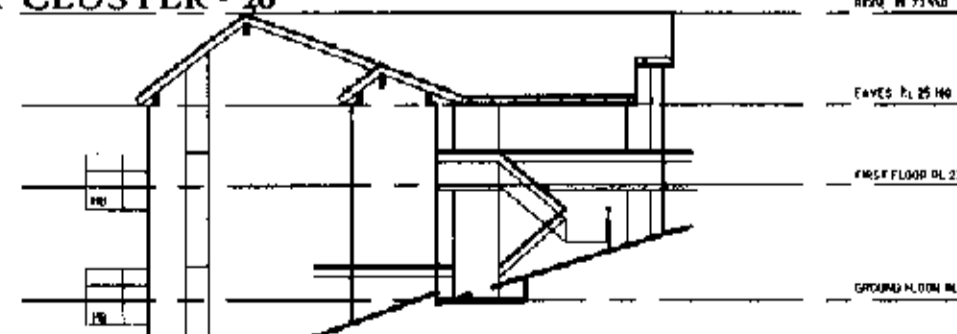

EAST ELEVATION
UNIT CLUSTER - 20

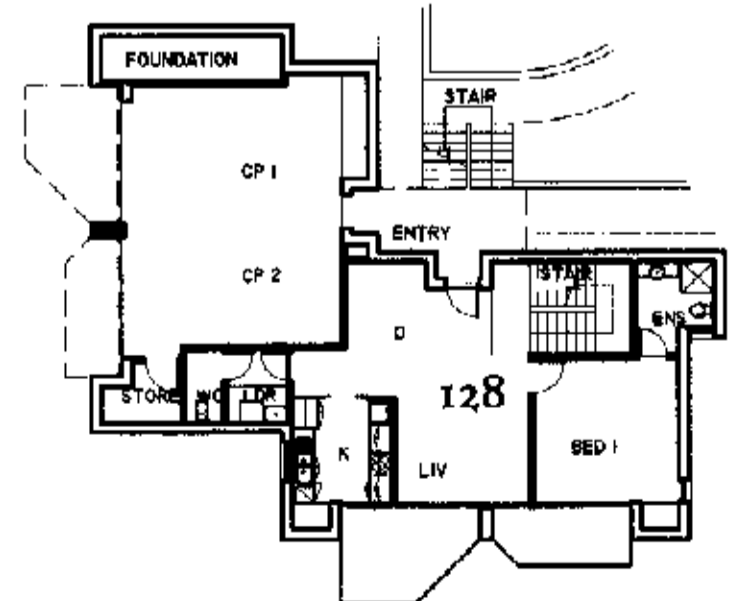

GROUND FLOOR PLAN
UNIT CLUSTER - 20

© SD MASTERPLAN
This drawing is protected by copyright.
Reproduction or publication of the whole or part
of the drawing without a license of the owner of
the copyright is an infringement of copyright.
Do not scale drawings
Verify all dimensions on site
Report any discrepancies in documents
to the Architect

INTERNAL CONFIGURATION

UC - 17	GROUND FLOOR
	DOUBLE GARAGE PLUS LOWER LEVEL OF TWO (2) STOREY UNIT
	FIRST FLOOR
	ONE (1) SINGLE LEVEL UNIT PLUS UPPER FLOOR OF TWO (2) STOREY UNIT
UC - 18	GROUND FLOOR
	DOUBLE GARAGE PLUS LOWER LEVEL OF TWO (2) STOREY UNIT
	FIRST FLOOR
	ONE (1) SINGLE LEVEL UNIT PLUS UPPER FLOOR OF TWO (2) STOREY UNIT

INTERNAL CONFIGURATION

UC - 19	GROUND FLOOR
	LOWER FLOOR OF TWO (2) STOREY UNIT PLUS FOUNDATION SPACE
	FIRST FLOOR
	ONE (1) SINGLE LEVEL UNIT PLUS UPPER FLOOR OF TWO (2) STOREY UNIT
UC - 20	GROUND FLOOR
	DOUBLE GARAGE PLUS LOWER LEVEL OF TWO (2) STOREY UNIT
	FIRST FLOOR
	ONE (1) SINGLE LEVEL UNIT PLUS UPPER FLOOR OF TWO (2) STOREY UNIT

C	BUILDING NAME CHANGED	18.04.03
B	DWG No. / UNITS No. ADDED	08.04.03
A	ISSUED FOR INFORMATION	28.03.03

REVISION DESCRIPTION DATE

Client	ASD Australian Super Developments Pty Ltd Level 6, 1400 Flinders Street Melbourne VIC 3000 Australia Tel: 01 3 9880 0181 Fax: 01 3 9883 2023	
--------	---	--

Sd masterplan

planning, urban design, landscape architecture, architecture, interior design
ABN 64 087 958 423
SUITE 302/303, 75 KING STREET
SYDNEY 2000 NSW
TEL (612) 9262 4008 FAX (612) 9262 2004
EMAIL sbasyd@tpg.com.au

Address
**PENINSULA GARDENS
CABBAGE TREE RD, MONAYALE**

Drawing Title
**DEVELOPED DESIGN
PLANS & ELEVATIONS
UNIT CLUSTER 17, 18, 19 & 20**

Scale 1:200 (A1) Date 28/03/03

Drawn by SMM Check by -

Drawing No. DD-010 Revision C