

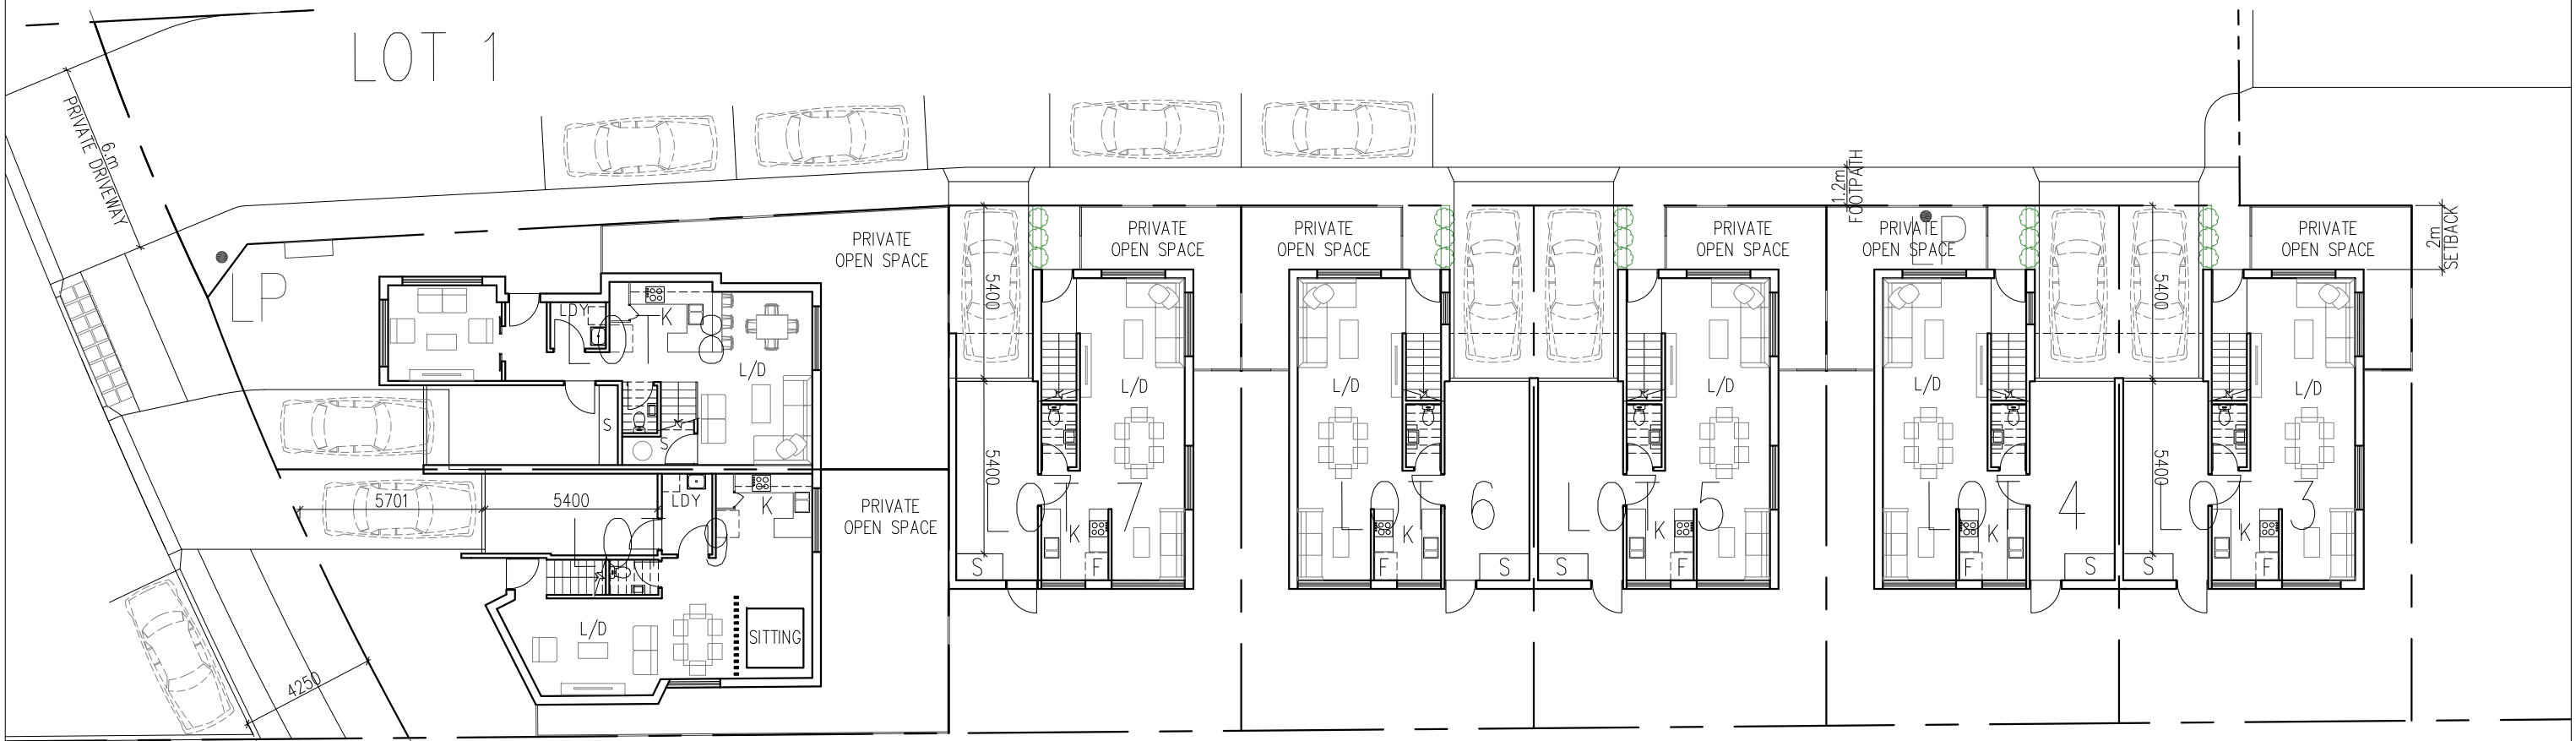
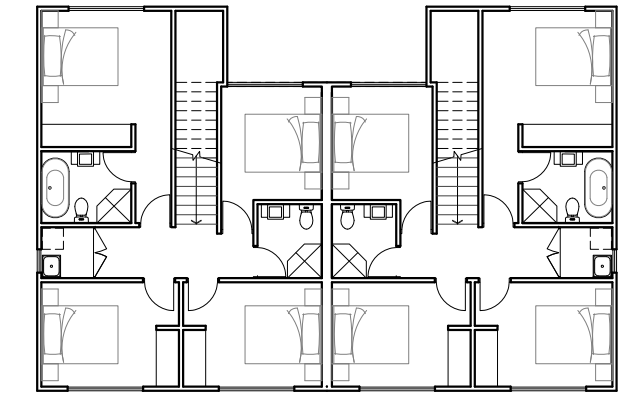
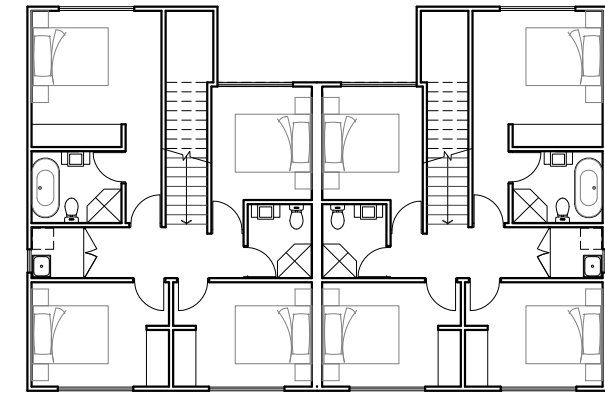


LOT 1

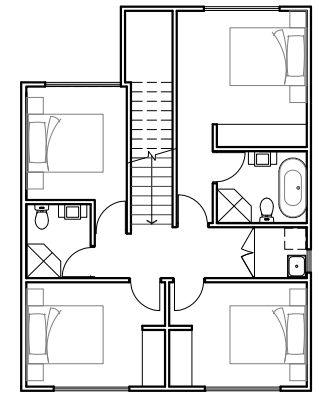

INDICATIVE HOUSE LAYOUT
GROUND FLOOR PLAN

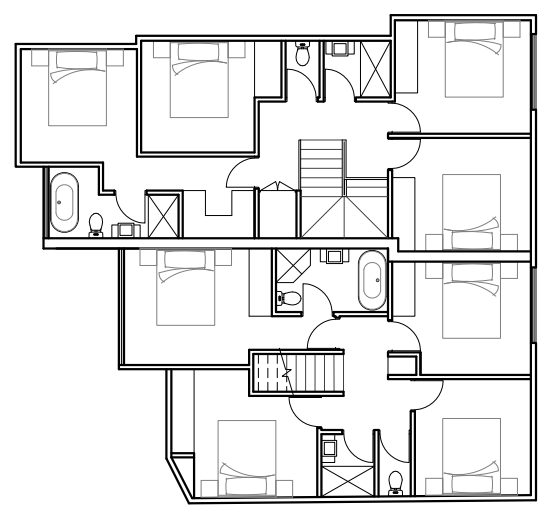

INDICATIVE HOUSE LAYOUT
FIRST FLOOR PLAN

DEVELOPMENT APPLICATION


REV.	DESCRIPTION	DATE	REV.	DESCRIPTION	DATE
-	DEVELOPMENT APPLICATION	SEPT14			
A	DEVELOPMENT APPLICATION	26/02/15			

**ARH WARRIEWOOD
PTY LTD**

STEPHEN BOWERS ARCHITECTS
 ABN 64 087 958 423
 REG ARCHITECT: STEPHEN BOWERS (5810)
 SUITE 91, 26-32 FERRARIA ROAD, JONES BAY WHARF
 PYRMONT NSW 2009
 p 02 8212 9705 m 0414 780 450
 email: stephen.bowers@stephenbowersarchitects.com
 www.stephenbowersarchitects.com

● STEPHEN BOWERS ARCHITECTS
 This drawing is protected by copyright.
 Reproduction or publication of the whole
 or part of the drawing without a license of
 the owner of the copyright is an
 infringement of copyright.
 Do not scale drawings
 Verify all dimension on site
 Report any discrepancies in documents to
 Architect

Address
**53C WARRIEWOOD ROAD
 WARRIEWOOD
 NSW 2102**

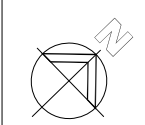

Drawing Title
 INDICATIVE HOUSE LAYOUT
 GROUND & FIRST FLOOR PLAN

Scale 1:100(A1)/1:200(A3)	Date SEPT/2014
Drawn by cw	Check by S.B
Drawing No. SK-05	Revision A
Cad file path.	