



1 TYPICAL SECTION
Scale: 1:50 @ A3

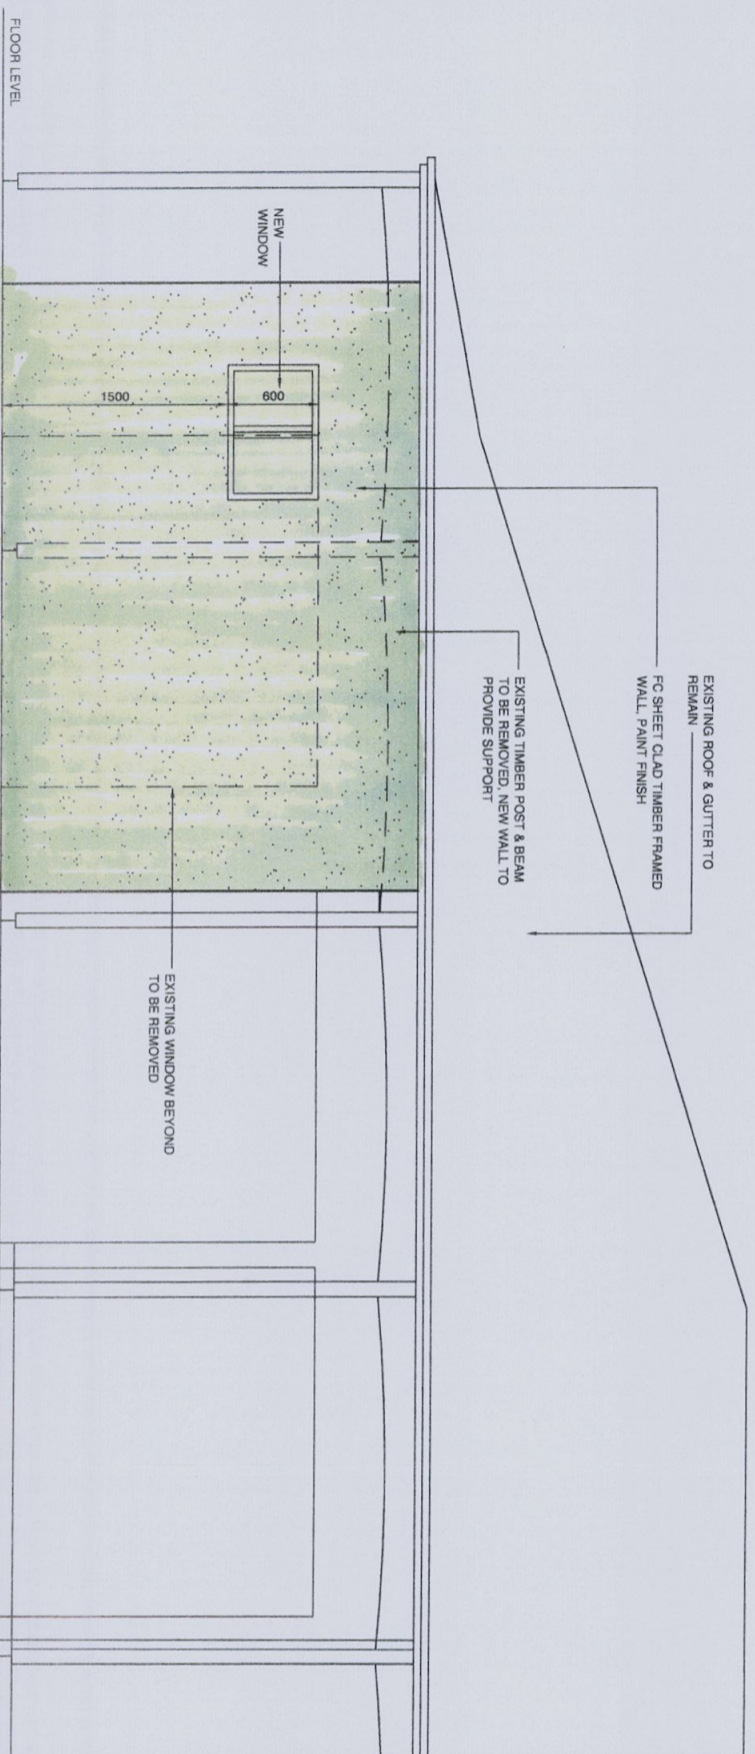

**ROOM 10
PROPOSED WEST ELEVATION**
Scale: 1:50 @ A3

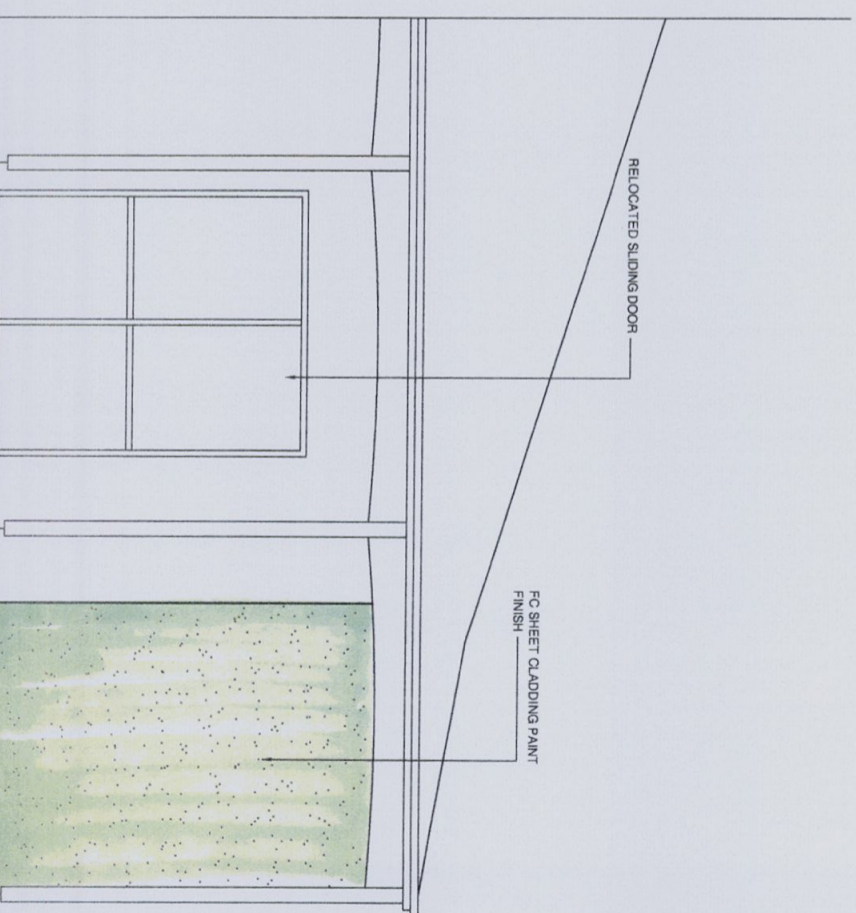

**ROOM 10
PROPOSED NORTH ELEVATION**
Scale: 1:50 @ A3

FOR DA APPROVAL

18 JUL 2008

TOTAL CONSTRUCTION
Concept to Completion

No	Date	Amendment	By
C	18.07.2008	WINDOW ADDED	JF
B	18.07.2008	REVISED TO SUIT FLOOR PLANS	JF
A	27.06.2008	DA ISSUE	DC

MCHP Architects Pty Ltd
Address: 26 Chardon Street, St Leonards NSW 2066
Phone: (02) 8439 1340
Email: architects@mchp.com.au

Client: **PRINCIPAL HEALTH CARE**
Project: **SEASIDE RESIDENTIAL AGED CARE NURSING HOME**
194 GARDEN STREET, WARRIEWOOD, NSW 2102

Drawing Title	A1 Scale	A3 Scale	Date	Drawn
ROOM 10 - ENSUITE ELEVATIONS	1:50	1:50	20.08.2008	DC

Revision: **C**