

LOCATION CONTEXT



COLLOROY STREET VIEW

OPERATING HOURS:


MONDAY & WEDNESDAY
 9.30am - 10.30 am - CLASS SESSION
 3.50pm - 4.30 pm - CLASS SESSION (KIDS)
 4.30pm - 5.15 pm - CLASS SESSION (KIDS)
 5.15pm - 6.15 pm - CLASS SESSION
 6.15pm - 7.15 pm - CLASS SESSION
 7.15pm - 8.15 pm - CLASS SESSION

TUESDAY / THURSDAY / FRIDAY
 9.30am - 10.30 am - CLASS SESSION
 3.50pm - 4.30 pm - CLASS SESSION (KIDS)
 4.30pm - 5.15 pm - CLASS SESSION (KIDS)
 5.15pm - 6.15 pm - CLASS SESSION
 6.15pm - 7.15 pm - CLASS SESSION

SATURDAY
 9.00am - 10.00 am - CLASS SESSION


SUNDAY - CLOSED

Do not scale from plans. All dimensions and levels shown on plan are subject to confirmation on site.

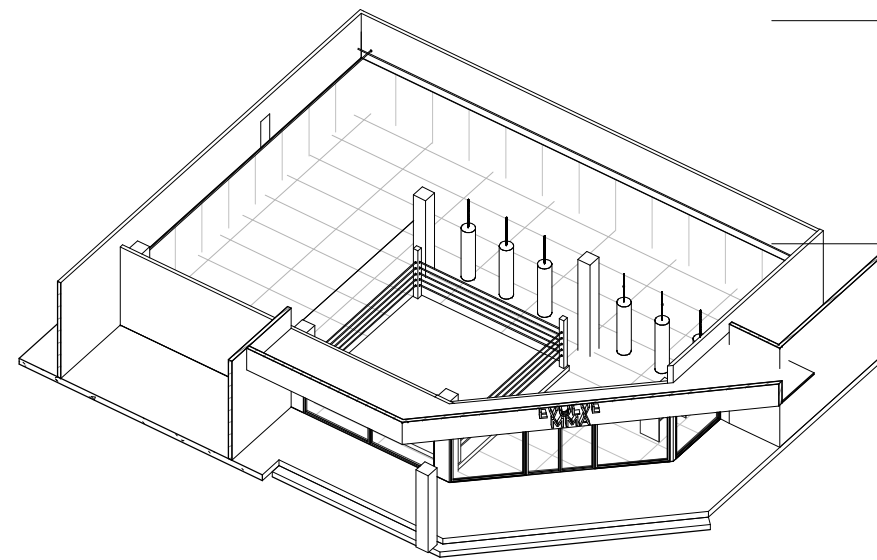

2 FRONT FACADE - SIGN

A101 1 : 100

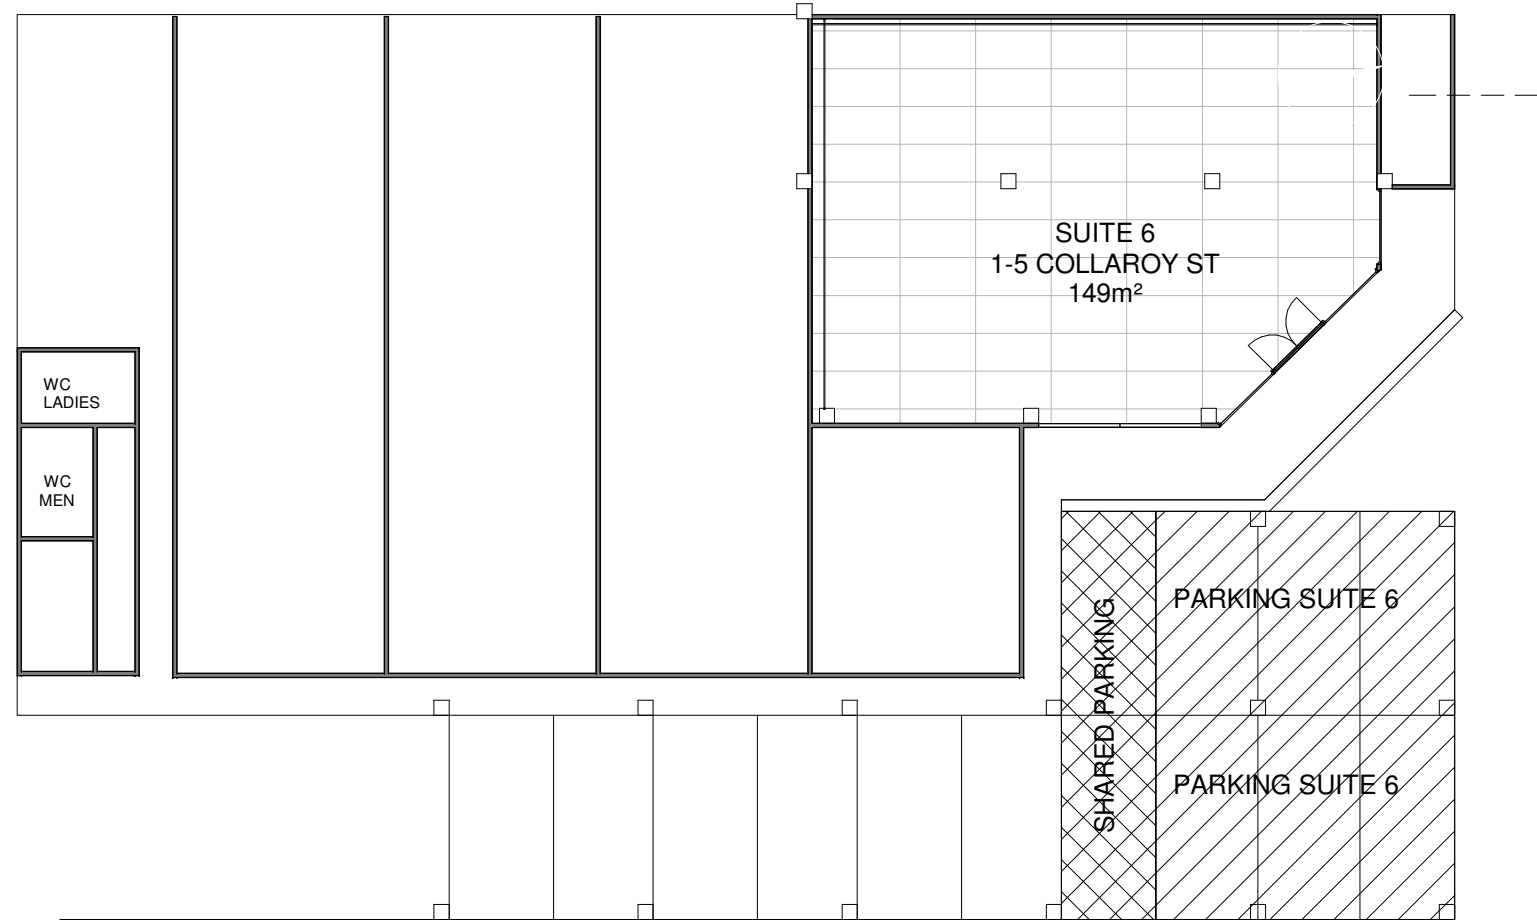



3 PARKING ARRANGEMENT

A101 1 : 200




ISSUE	DATE	DESCRIPTION	DRWN	CHKD
1	20.03.19	CONCEPT PLAN	KM	
1	21.03.19	DA ISSUE PLAN	KM	

 

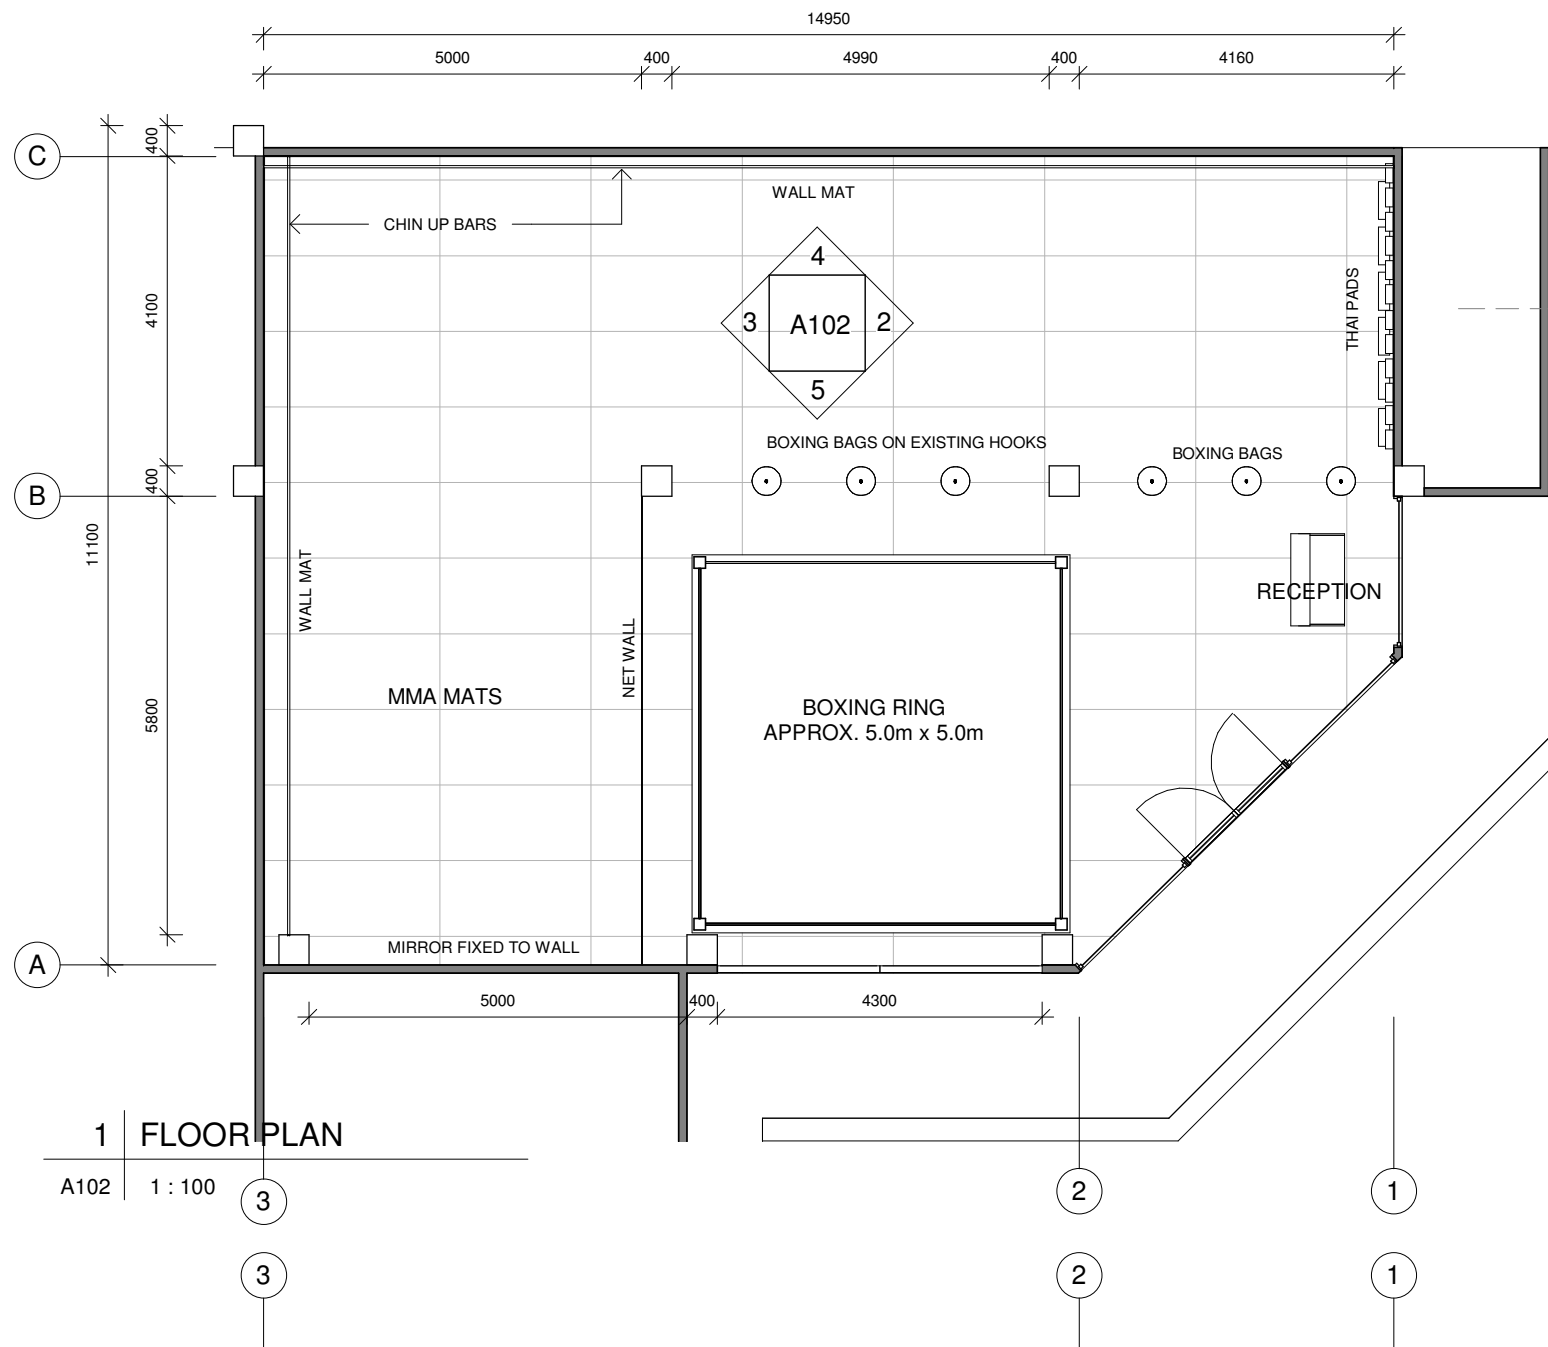


1 FLOOR PLAN

A102 1 : 100

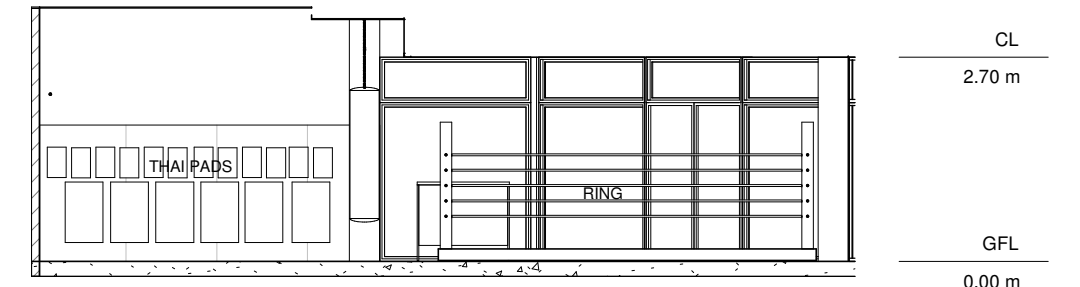


2 VIEW 1

A102 1 : 100

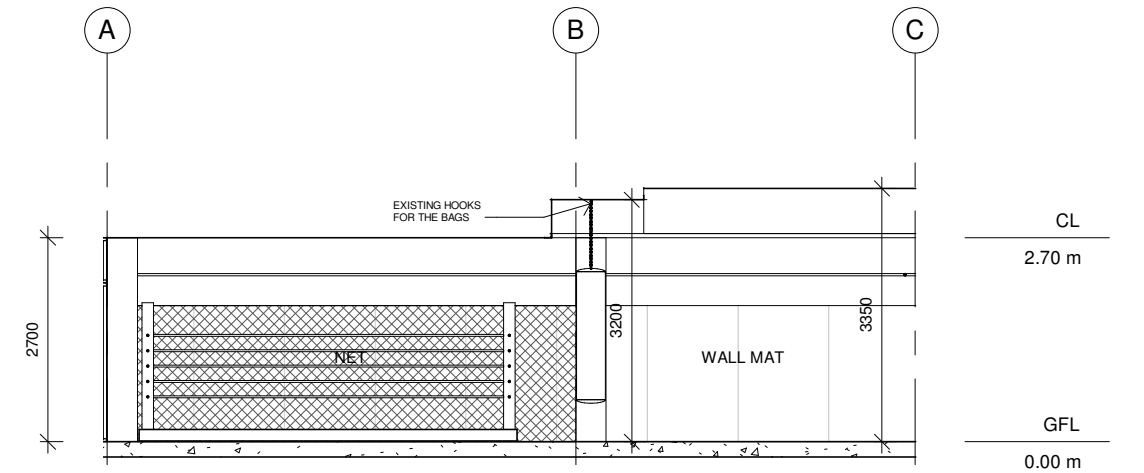


3 VIEW 2

A102 1 : 100

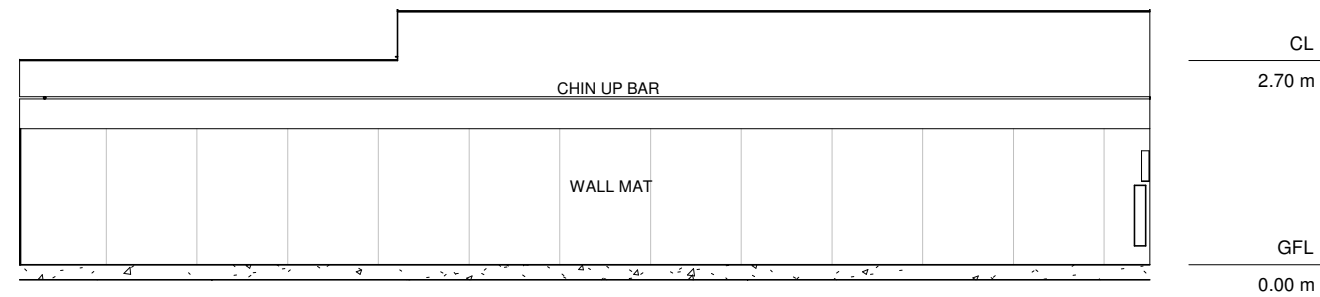

4 VIEW 3

A102 1 : 100

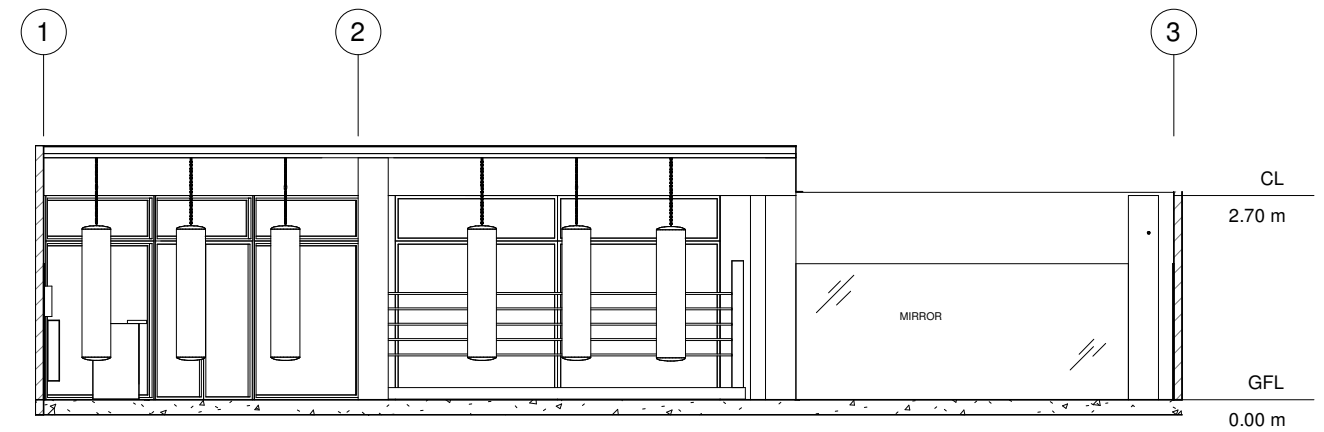

5 VIEW 4

A102 1 : 100

Do not scale from plans. All dimensions and levels shown on plan are subject to confirmation on site.

ISSUE	DATE	DESCRIPTION	DRWN	CHKD
1	20.03.19	CONCEPT PLAN	KM	
1	21.03.19	DA ISSUE PLAN	KM	

BLUE SKY
BUILDING DESIGNS
www.blueskybuildingdesigns.com.au

PO BOX 167
Newport 2106
Mobile: 0 414 310 171
E: info@bsbd.com.au

PROJECT TITLE: CHANGE OF USE

SHEET TITLE: FLOOR PLAN, ELEVATION & SECTION

AT: SUITE 6, 1-5 COLLAROY ST, COLLAROY

SHEET NO: A102

FOR: EVOLVE MMA

SCALE A3: 1 : 100