

AMENDMENTS

- A PRELIMINARY 27.11.07
- B DEVELOPMENT APPLICATION 01.02.08

EXT.FINISHES

- EWB EXIST WEATHERBOARDS - MAKE GOOD FINISH: PAINT TO MATCH EXISTING
- WB NEW WEATHERBOARDS TO MATCH EXISTING FINISH: PAINT TO MATCH EXISTING
- TR EXISTING TERRA COTTA TILE ROOF. MAKE GOOD AND MATCH EXISTING
- BB EXISTING BRICKWORK/BLOCKWORK. BAG AND PAINT FINISH. PAINT COLOUR: TO MATCH EXISTING
- TFG TOUGHENED GLASS
- TFGL CLEAR TOUGHENED GLASS LOUVRES
- TFGL/O TRANSLUCENT TOUGHENED GLASS LOUVRES
- TSGD TIMBER FRAMED GLASS SLIDING DOORS.

**CAMPBELLS**  
BUILDING COMPANY **CBG**

PROJECT:  
ALTERATIONS & ADDITIONS  
TO EXISTING DWELLING

ADDRESS:  
13 BRUCE STREET,  
MONA VALE, NSW. 2103

STAGE:  
SECTION 96 1A  
MODIFICATIONS TO DA N0056/08


FOR:  
TERRY & DEBBIE MITCHELL  
  
DRAWING TITLE:  
EAST & WEST ELEVATIONS

SCALE:  
1:100 @ A3


DATE OF ISSUE:  
10.03.14

REVISION:  
C

DRAWING NO:  
140310\_EAST ELE01C

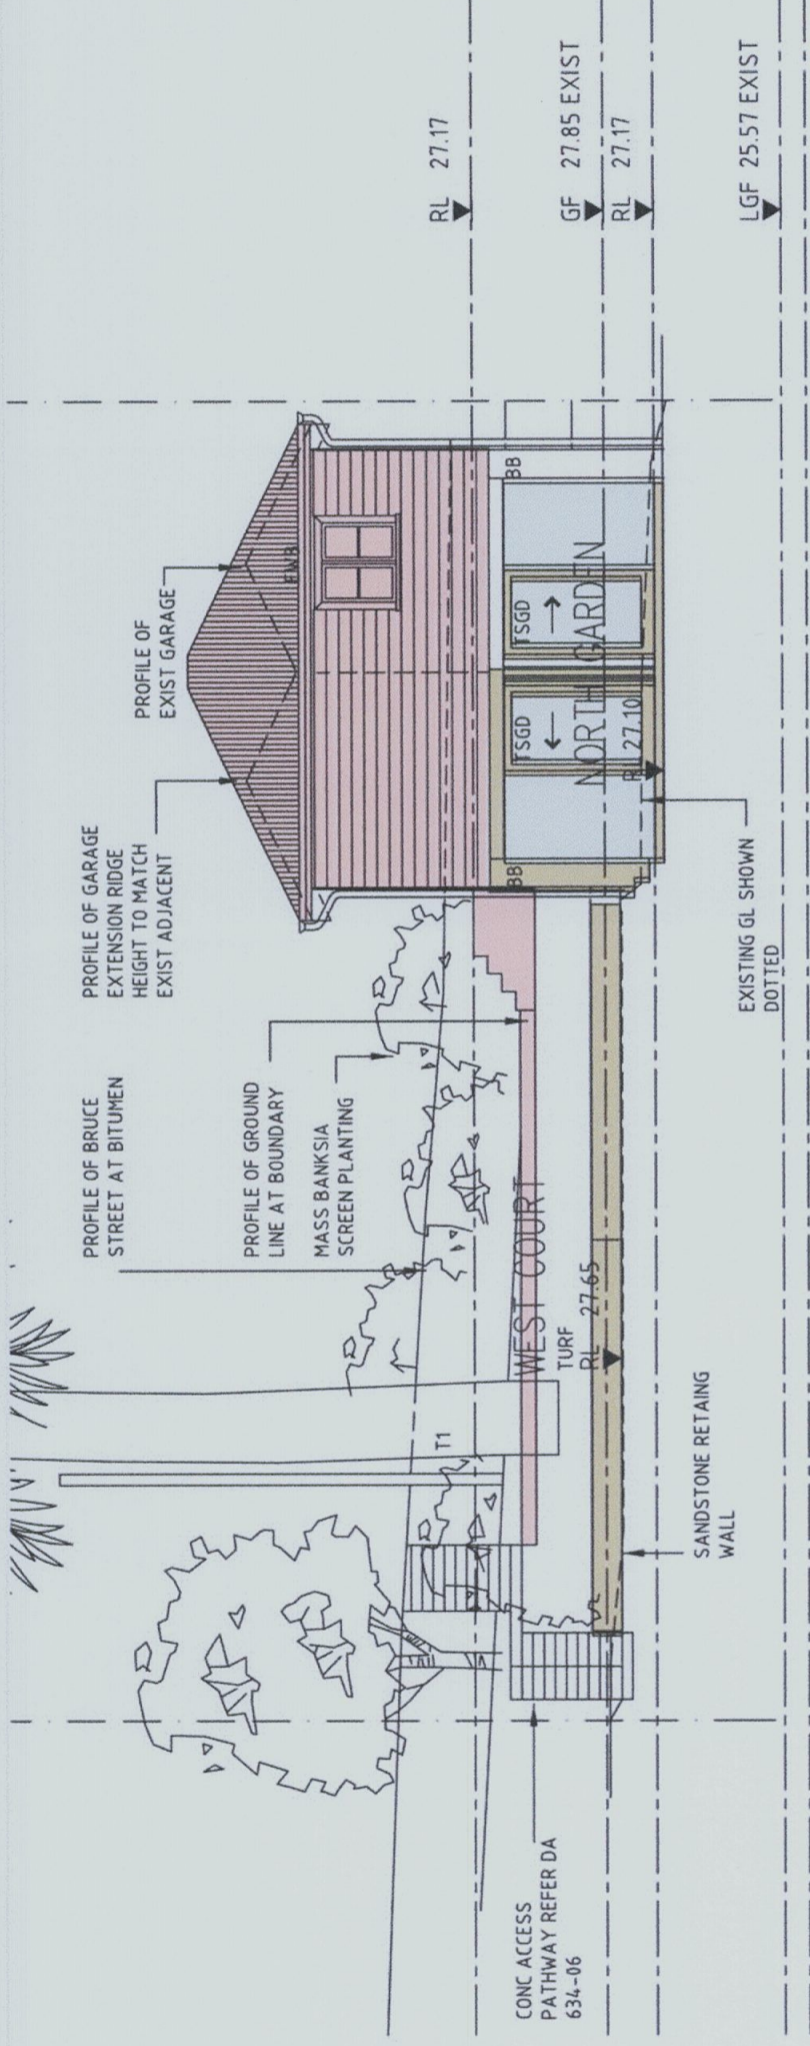

SECTION CC / EAST ELEVATION - GARAGE

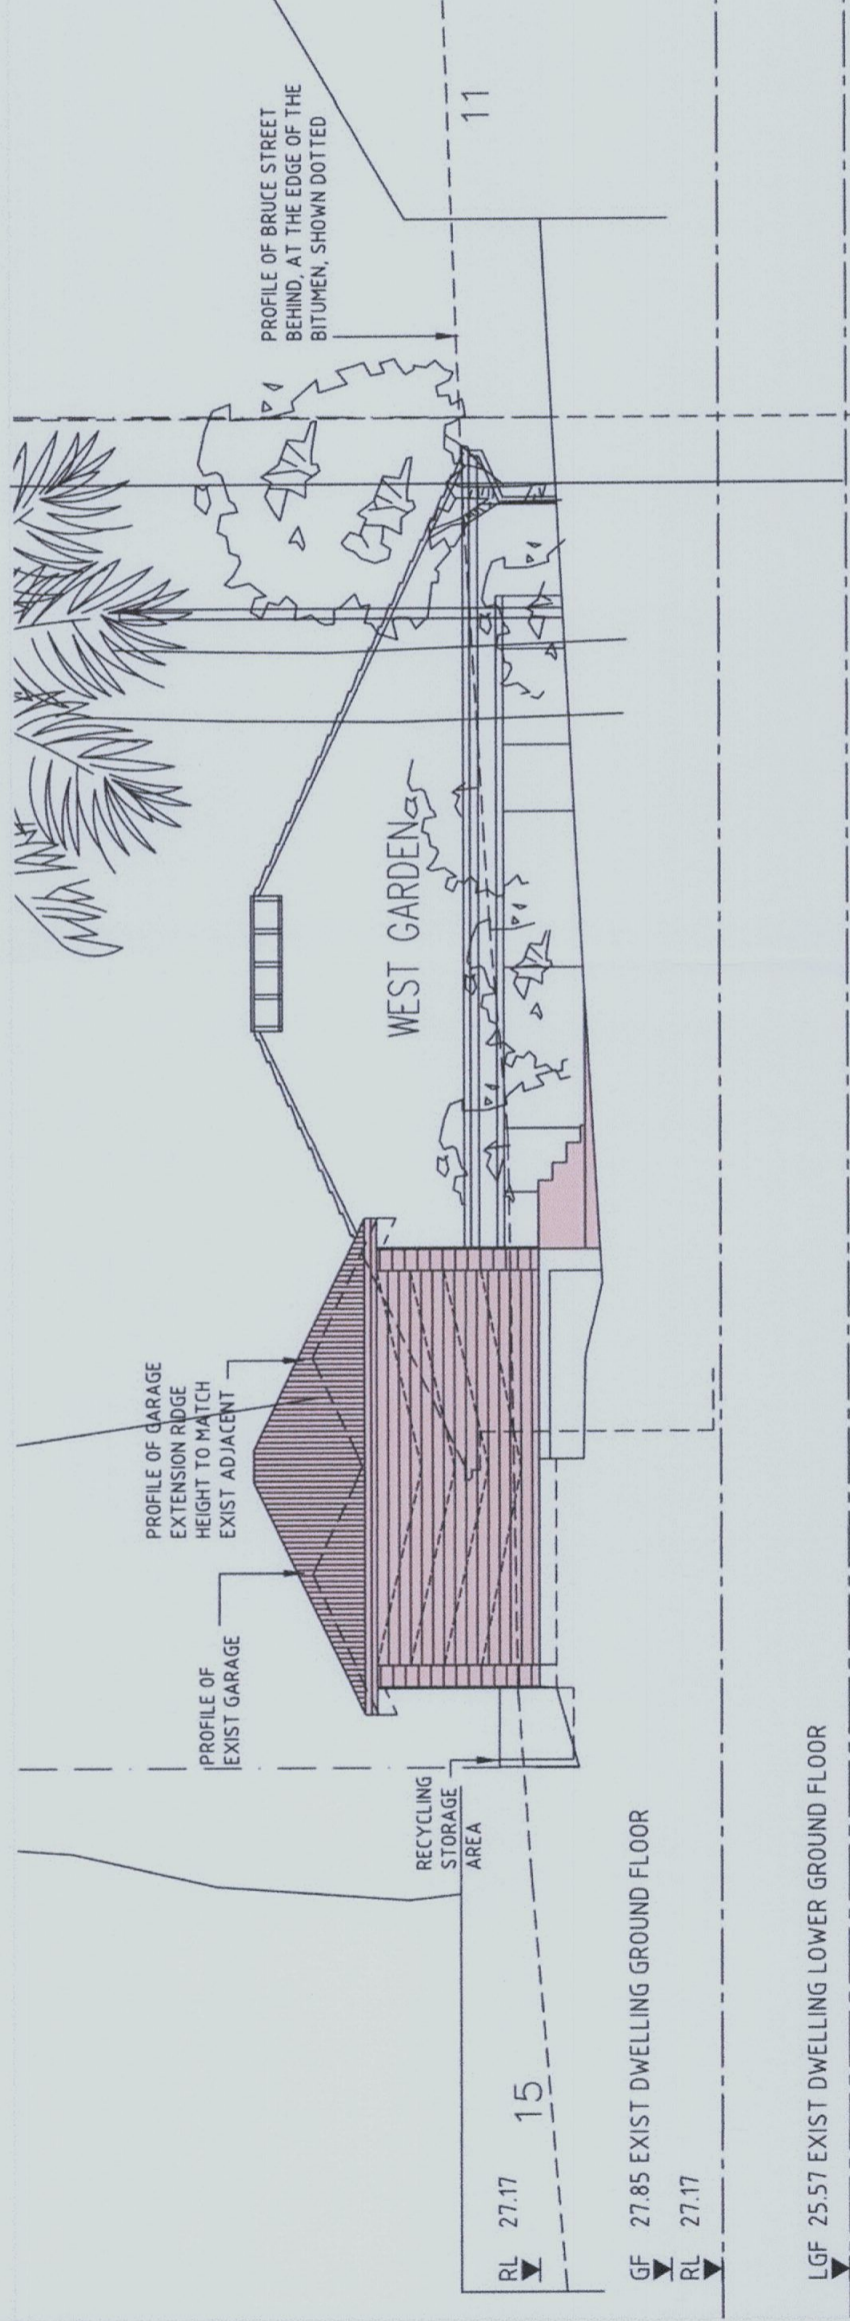

WEST ELEVATION - GARAGE

DENOTES PROPOSED S96 1A MODIFICATIONS

