

URI T DESIGN

PO BOX 7368 BONDI BEACH, NSW 2026 PH: 0416 321 982
uri@uritdesign.com


REVISIONS
REV A


DRAWING EAST ELEVATION
PROJECT ALTERATION AND ADDITION
19 MANLY ROAD
SEAFORTH NSW 2092

DRAWN BY UT
JOB NO DA-M19
DRAWING NO DA-2001
REVISION REV A

Contractor to verify all dimensions on site prior to commencing work. Uri T Design is to be notified of any discrepancies in the dimension and setting out of the work. Copyright of designs shown hereon is retained by Uri T Design. Authority is required for any reproduction.

SCALE: 1:100 @ A3 PLOTTED: 16/10/19

 

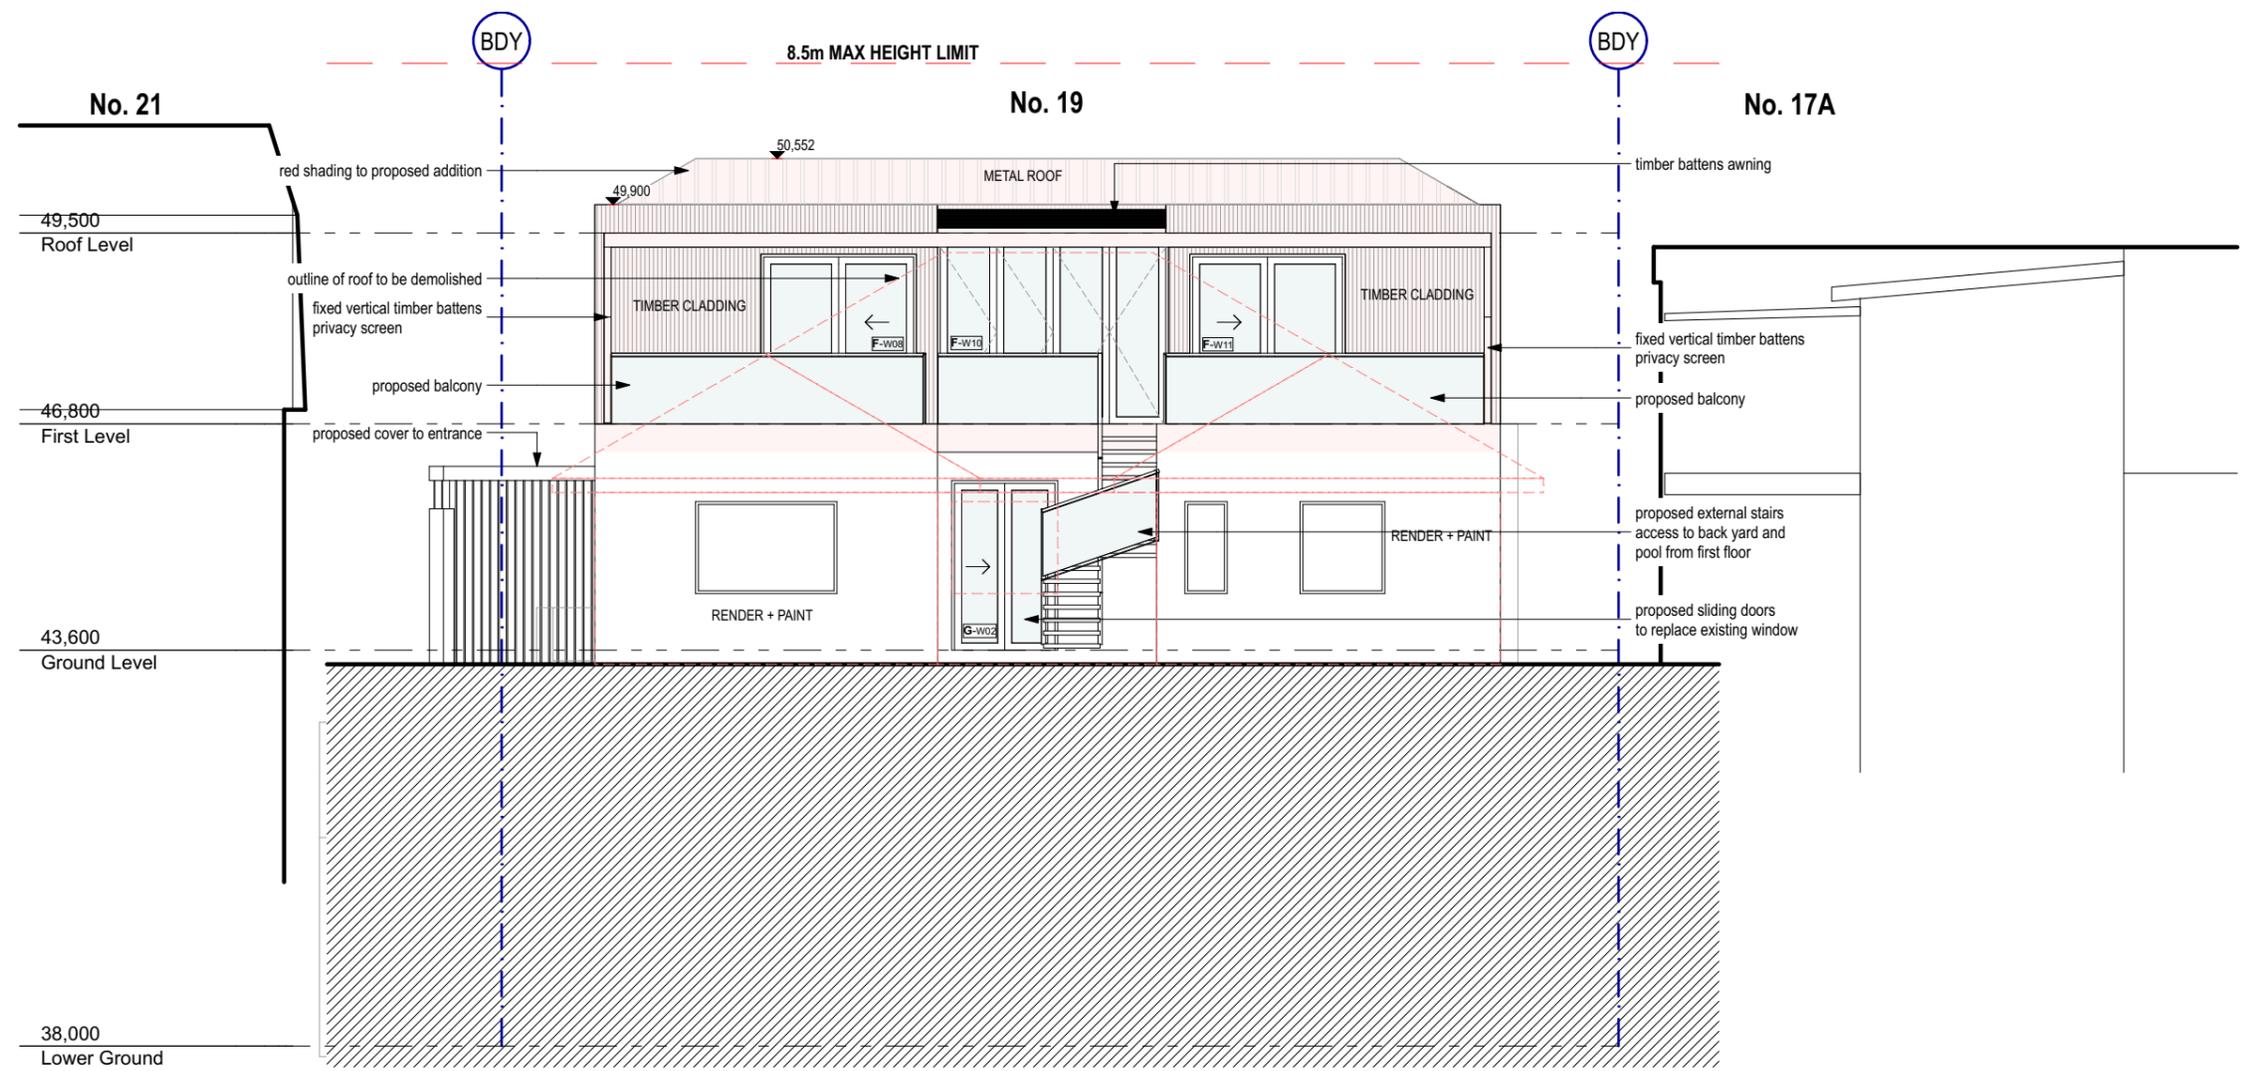

URI T DESIGN

PO BOX 7368 BONDI BEACH, NSW 2026 PH: 0416 321 982
uri@uritdesign.com

REVISIONS
REV A

DRAWING NORTH ELEVATION

DRAWN BY UT

PROJECT ALTERATION AND ADDITION

JOB NO DA-M19

19 MANLY ROAD

DRAWING NO DA-2002


SEAFORTH NSW 2092

REVISION REV A

Contractor to verify all dimensions on site prior to commencing work. Uri T Design is to be notified of any discrepancies in the dimension and setting out of the work. Copyright of designs shown hereon is retained by Uri T Design. Authority is required for any reproduction.

SCALE: 1:100 @ A3 PLOTTED: 16/10/19



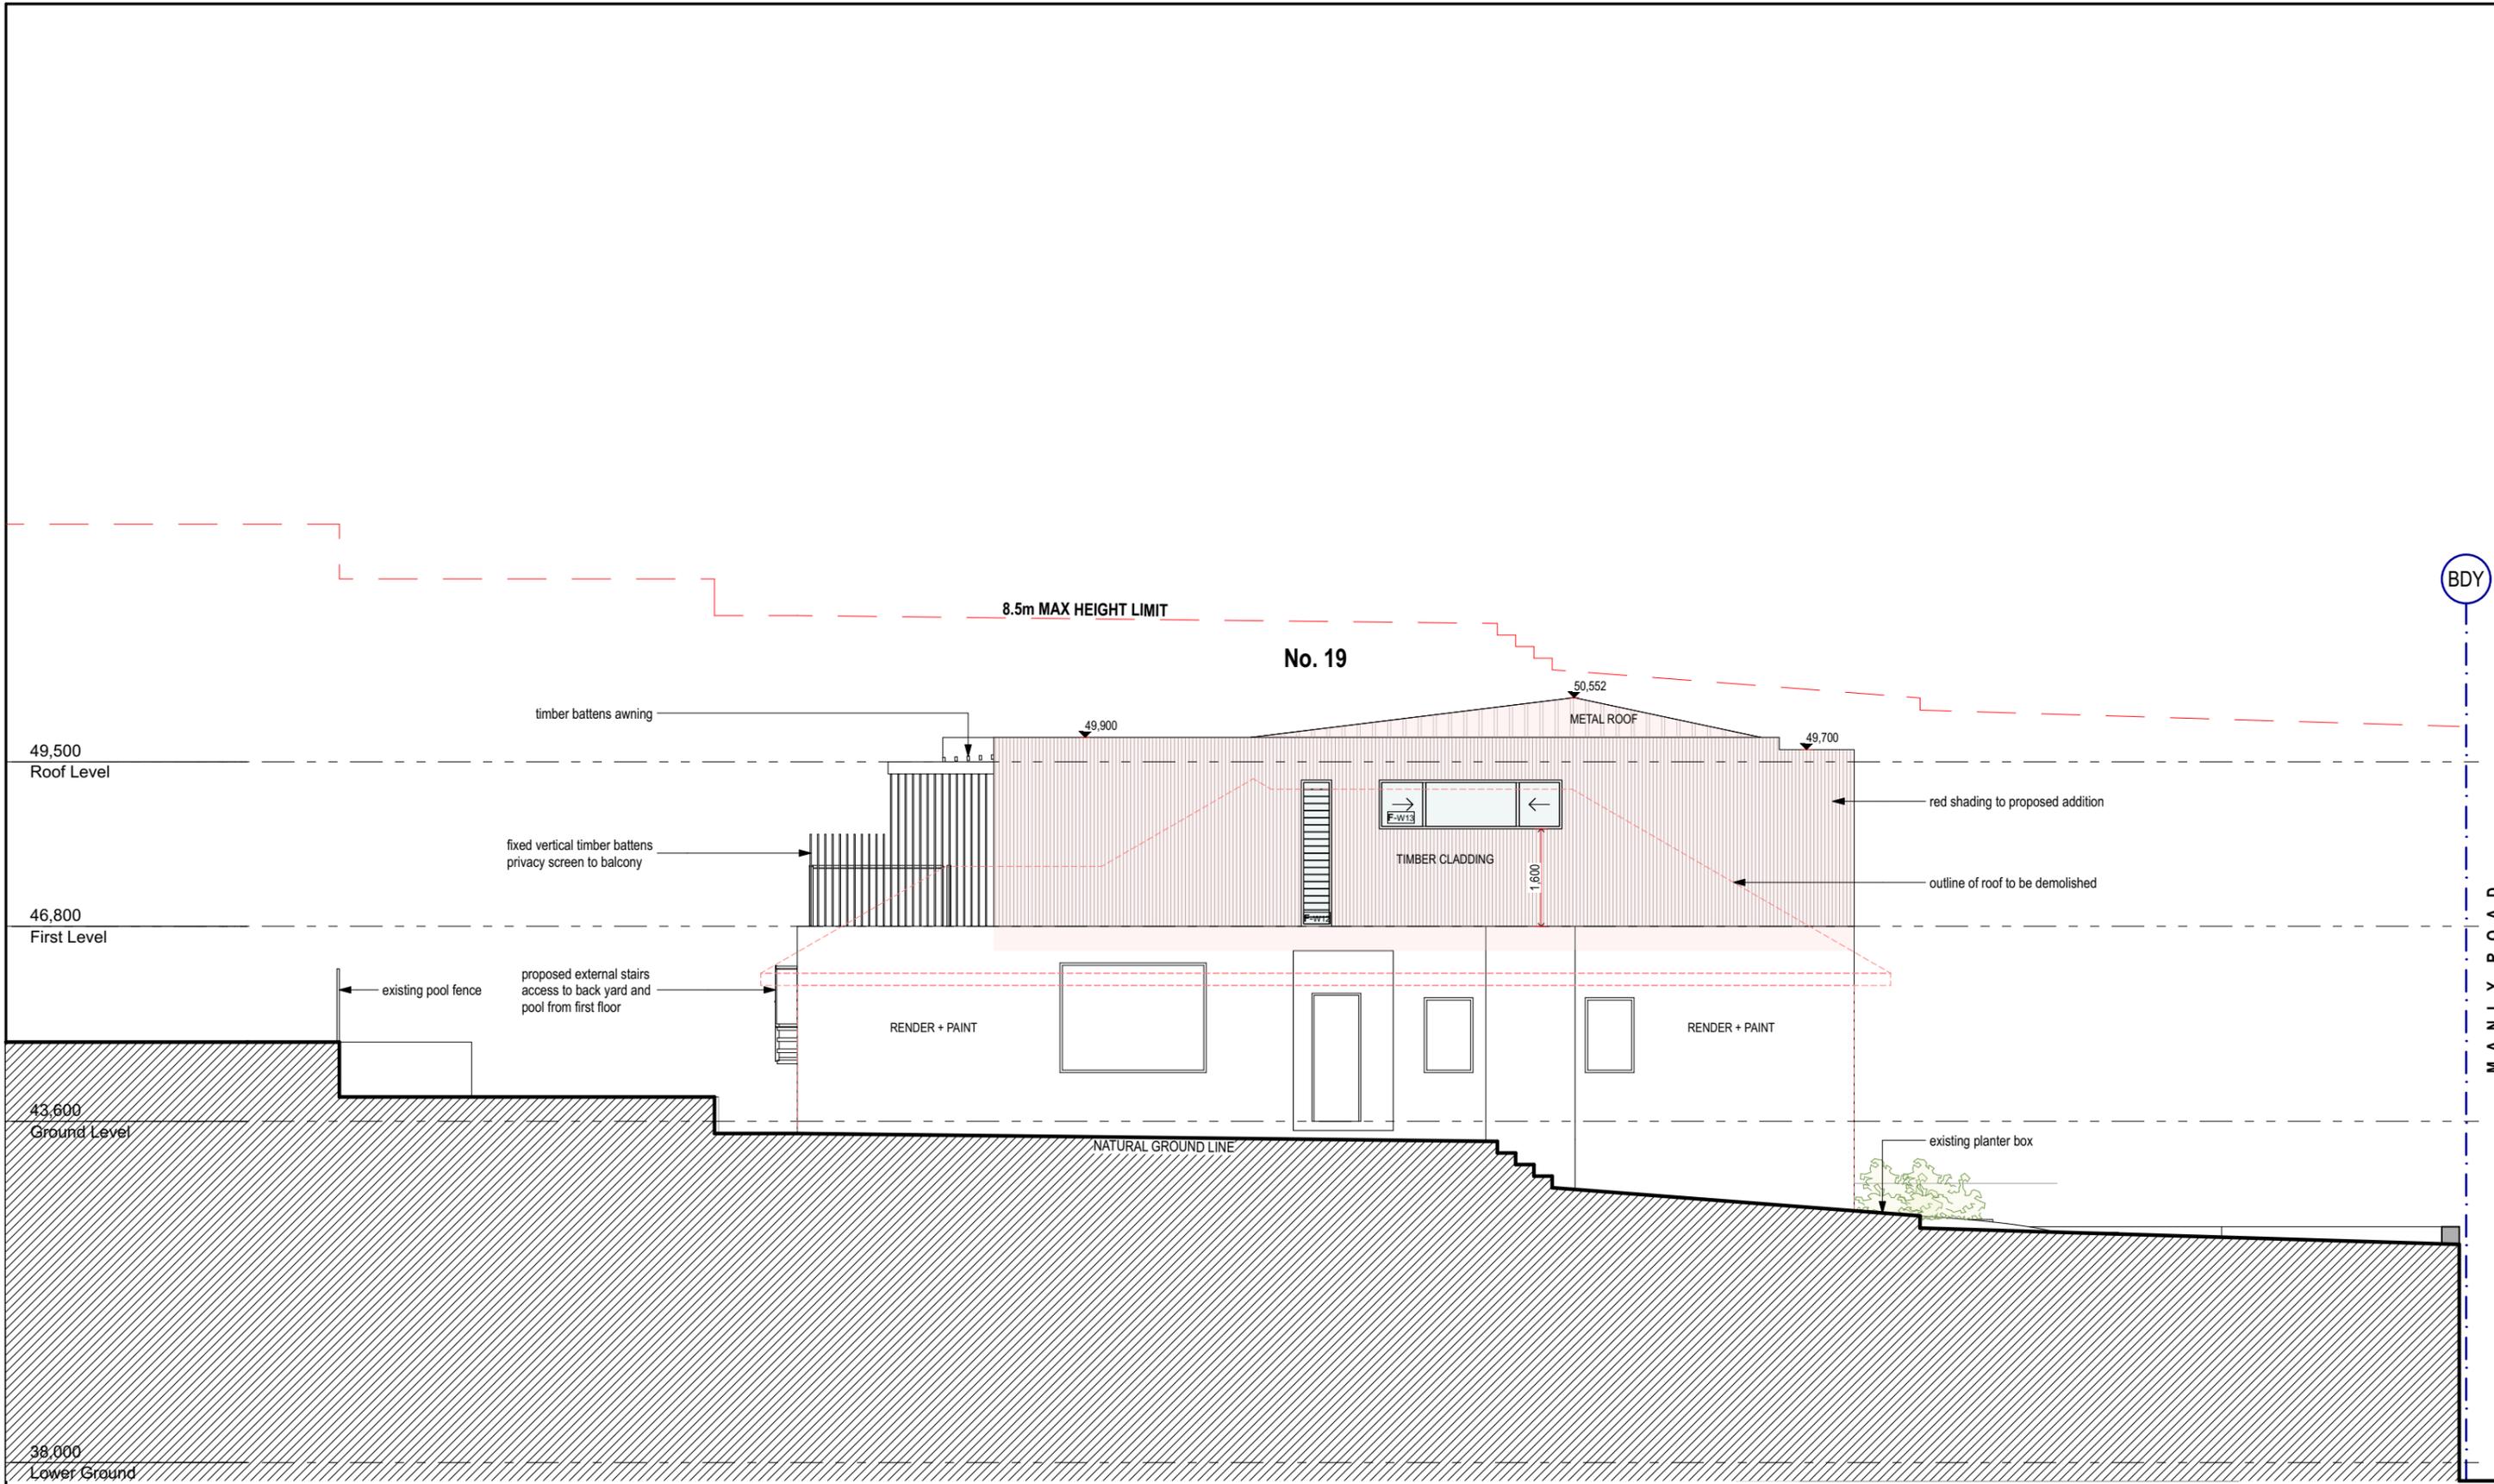

URI T DESIGN

PO BOX 7368 BONDI BEACH, NSW 2026 PH: 0416 321 982
uri@uridesign.com


REVISIONS
REV A


DRAWING WEST ELEVATION
PROJECT ALTERATION AND ADDITION
19 MANLY ROAD
SEAFORTH NSW 2092

DRAWN BY UT
JOB NO DA-M19
DRAWING NO DA-2003
REVISION REV A

Contractor to verify all dimensions on site prior to commencing work. Uri T Design is to be notified of any discrepancies in the dimension and setting out of the work. Copyright of designs shown hereon is retained by Uri T Design. Authority is required for any reproduction.

SCALE: 1:100 @ A3 PLOTTED: 16/10/19

 

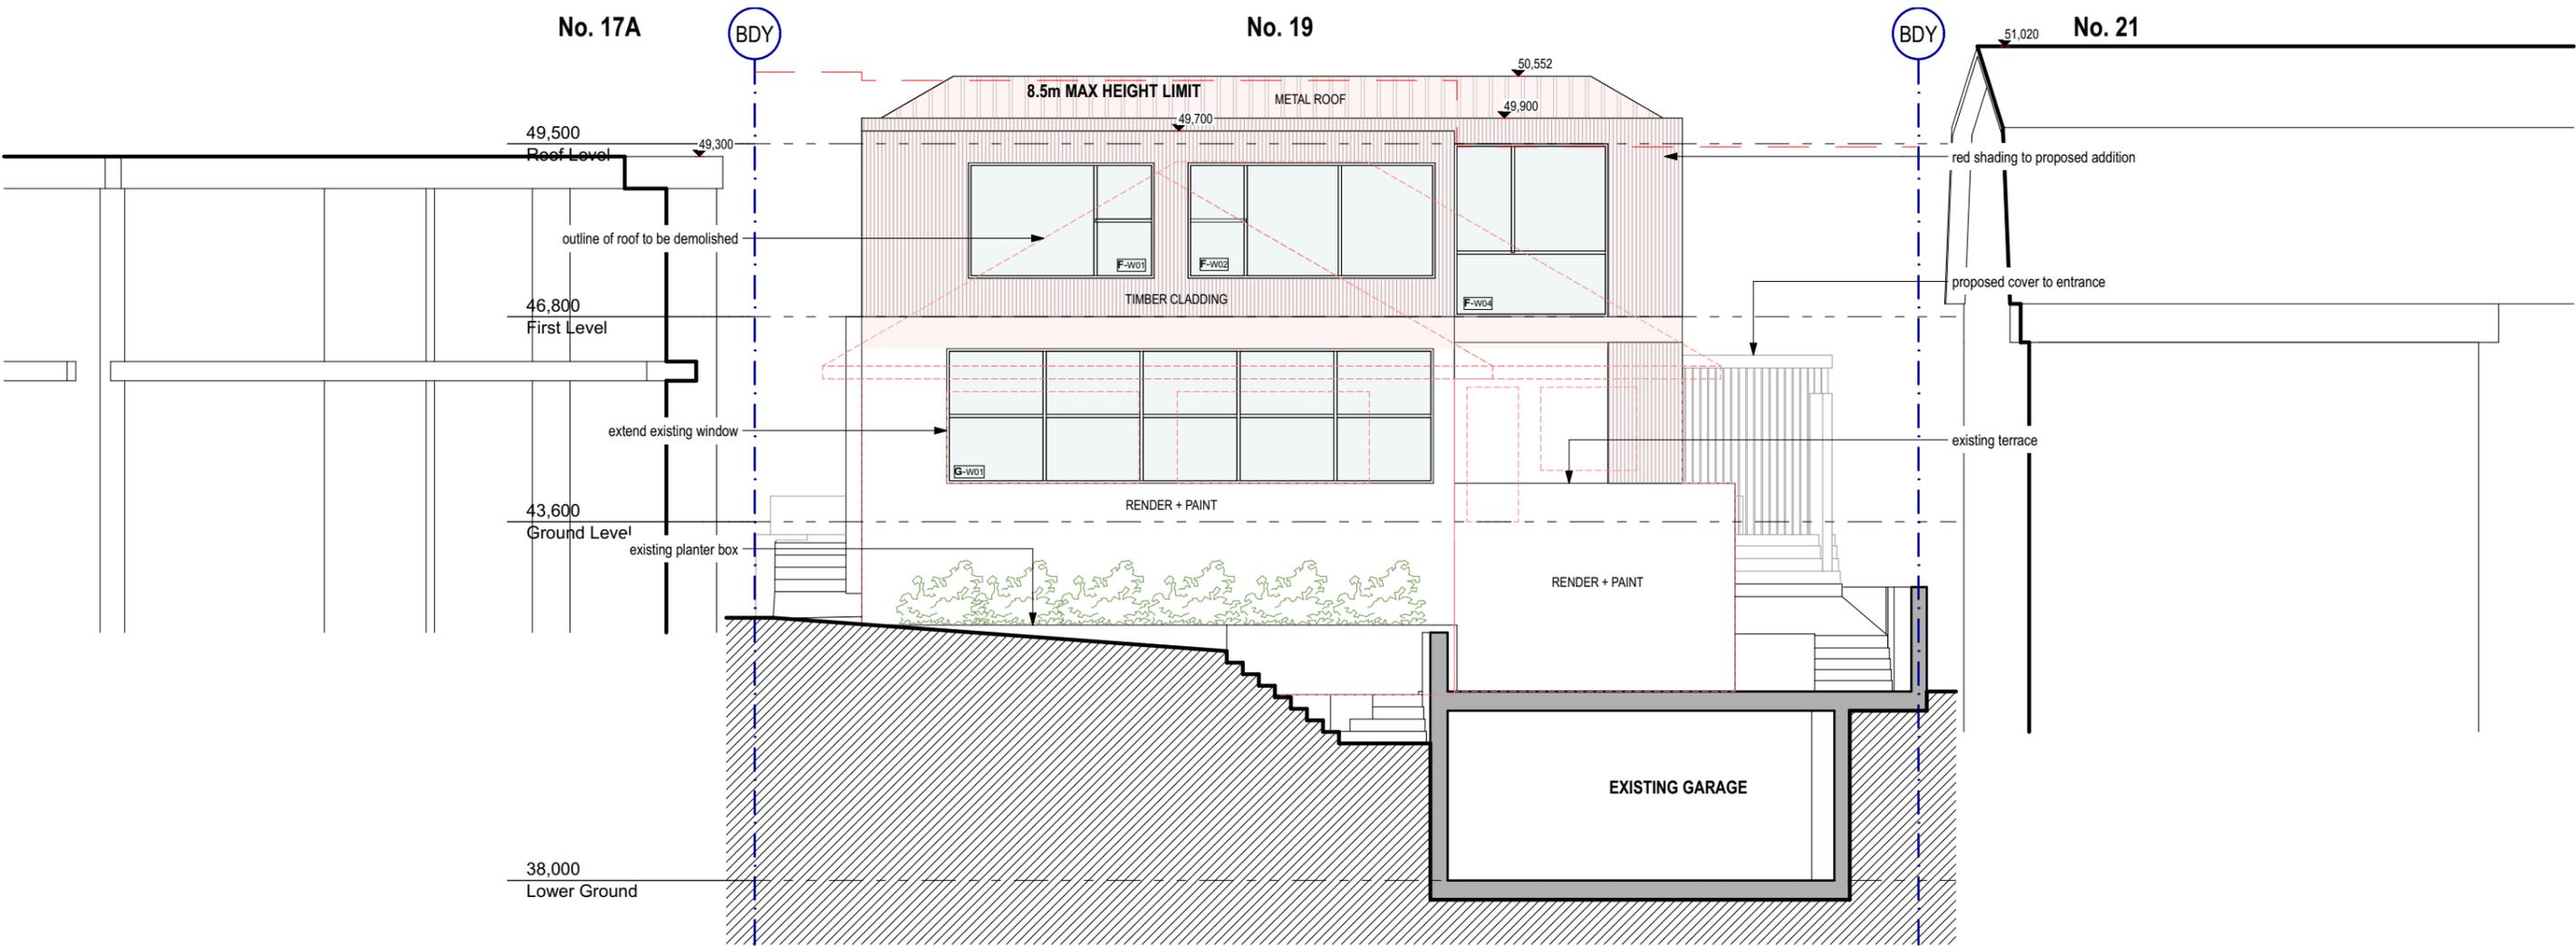

URI T DESIGN

PO BOX 7368 BONDI BEACH, NSW 2026 PH: 0416 321 982
uri@uritdesign.com

REVISIONS
REV A

DRAWING SOUTH ELEVATIONS

DRAWN BY UT

PROJECT ALTERATION AND ADDITION

JOB NO DA-M19

19 MANLY ROAD


DRAWING NO DA-2004


SEAFORTH NSW 2092

REVISION REV A

Contractor to verify all dimensions on site prior to commencing work. Uri T Design is to be notified of any discrepancies in the dimension and setting out of the work. Copyright of designs shown hereon is retained by Uri T Design. Authority is required for any reproduction.

SCALE: 1:100 @ A3 PLOTTED: 16/10/19

 

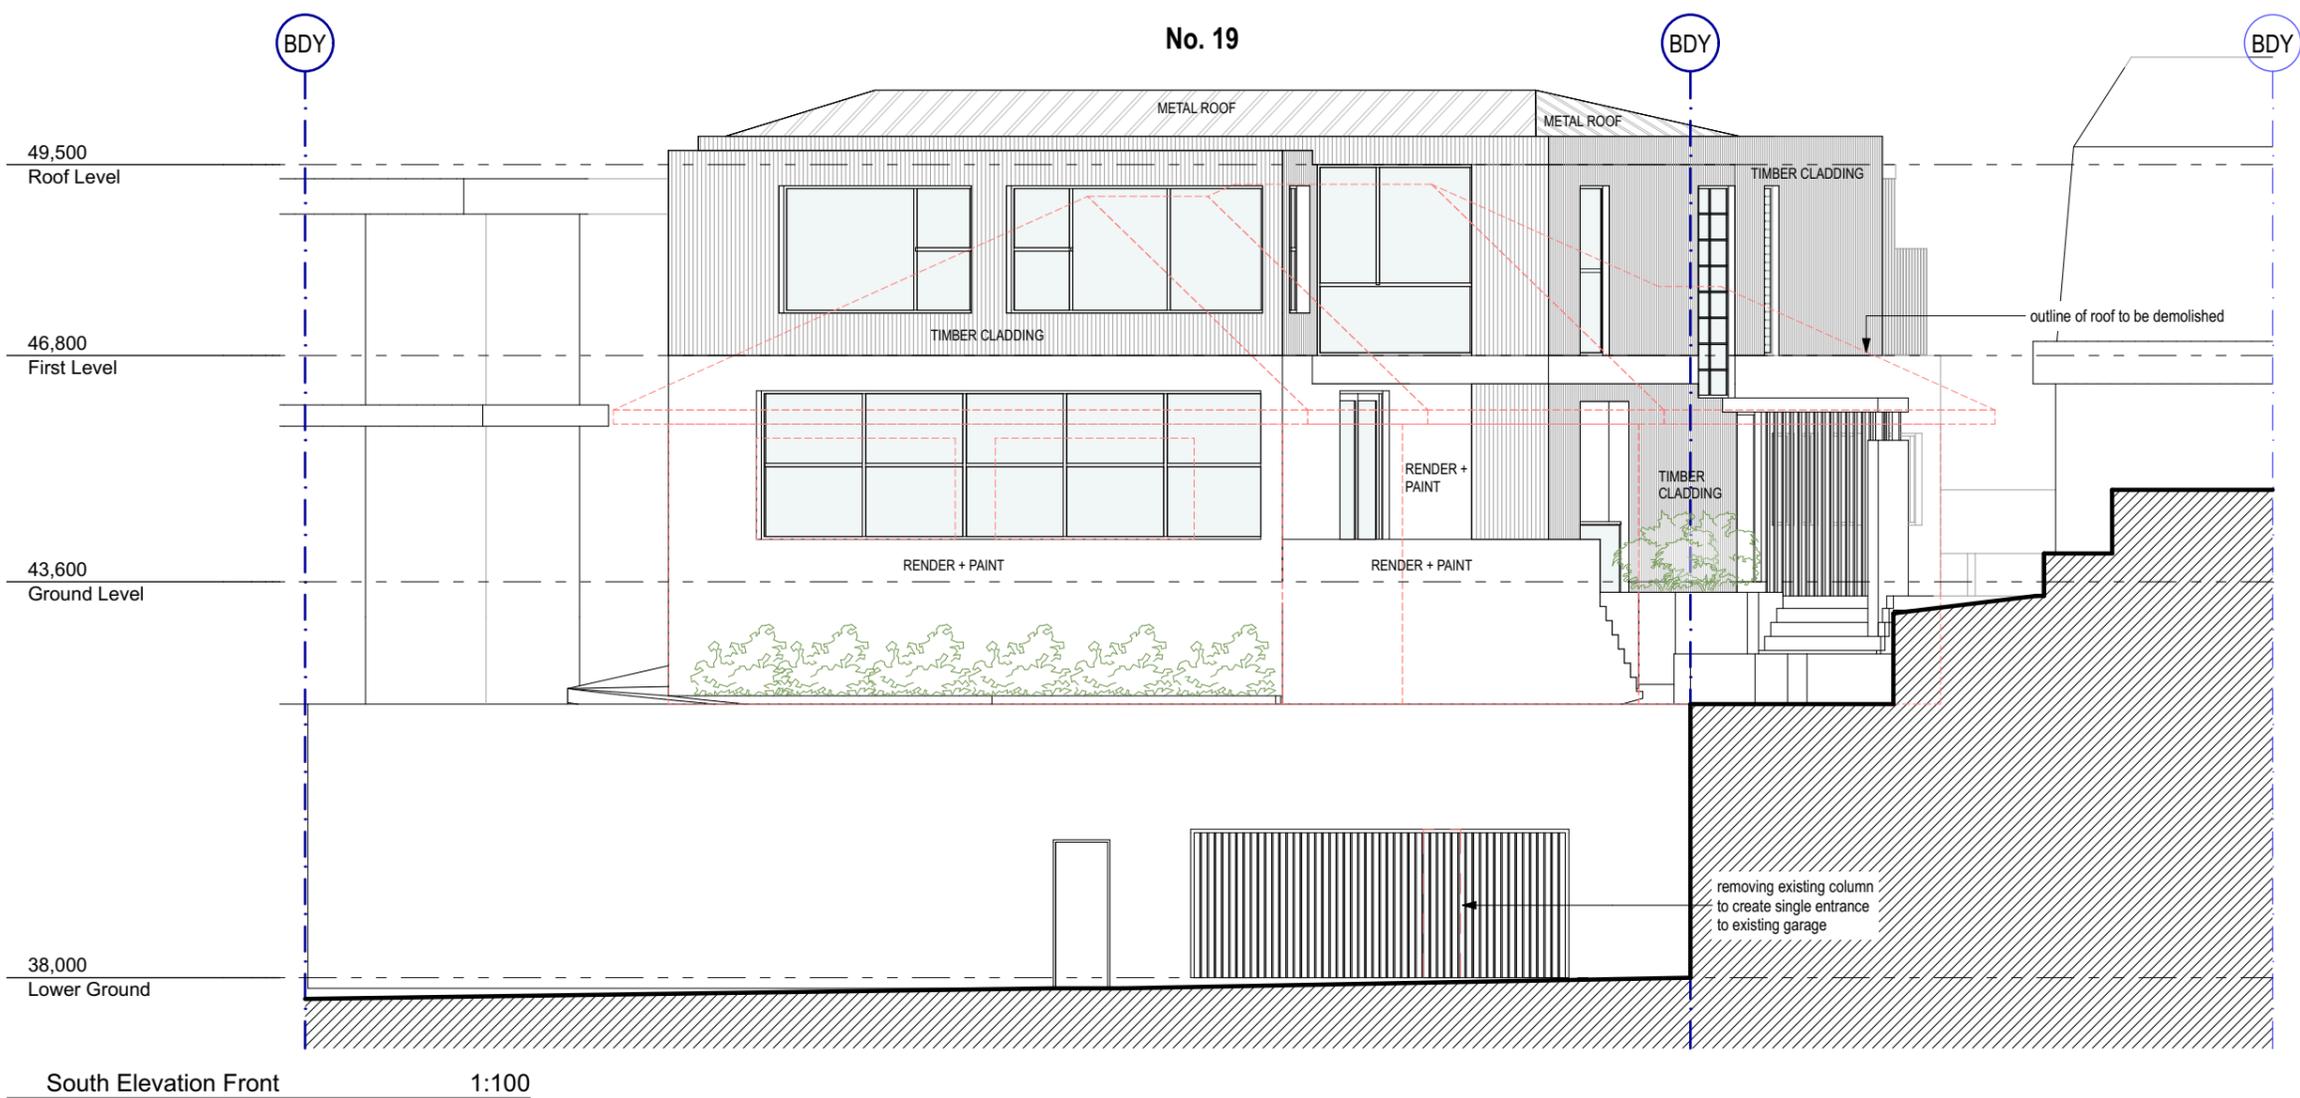

URI T DESIGN

PO BOX 7368 BONDI BEACH, NSW 2026 PH: 0416 321 982
uri@uritdesign.com


REVISIONS
REV A


DRAWING STREET VIEW SOUTH EAST
PROJECT ALTERATION AND ADDITION
19 MANLY ROAD
SEAFORTH NSW 2092

DRAWN BY UT
JOB NO DA-M19
DRAWING NO DA-2005
REVISION REV A

Contractor to verify all dimensions on site prior to commencing work. Uri T Design is to be notified of any discrepancies in the dimension and setting out of the work. Copyright of designs shown hereon is retained by Uri T Design. Authority is required for any reproduction.

SCALE: 1:100 @ A3 PLOTTED: 16/10/19

 

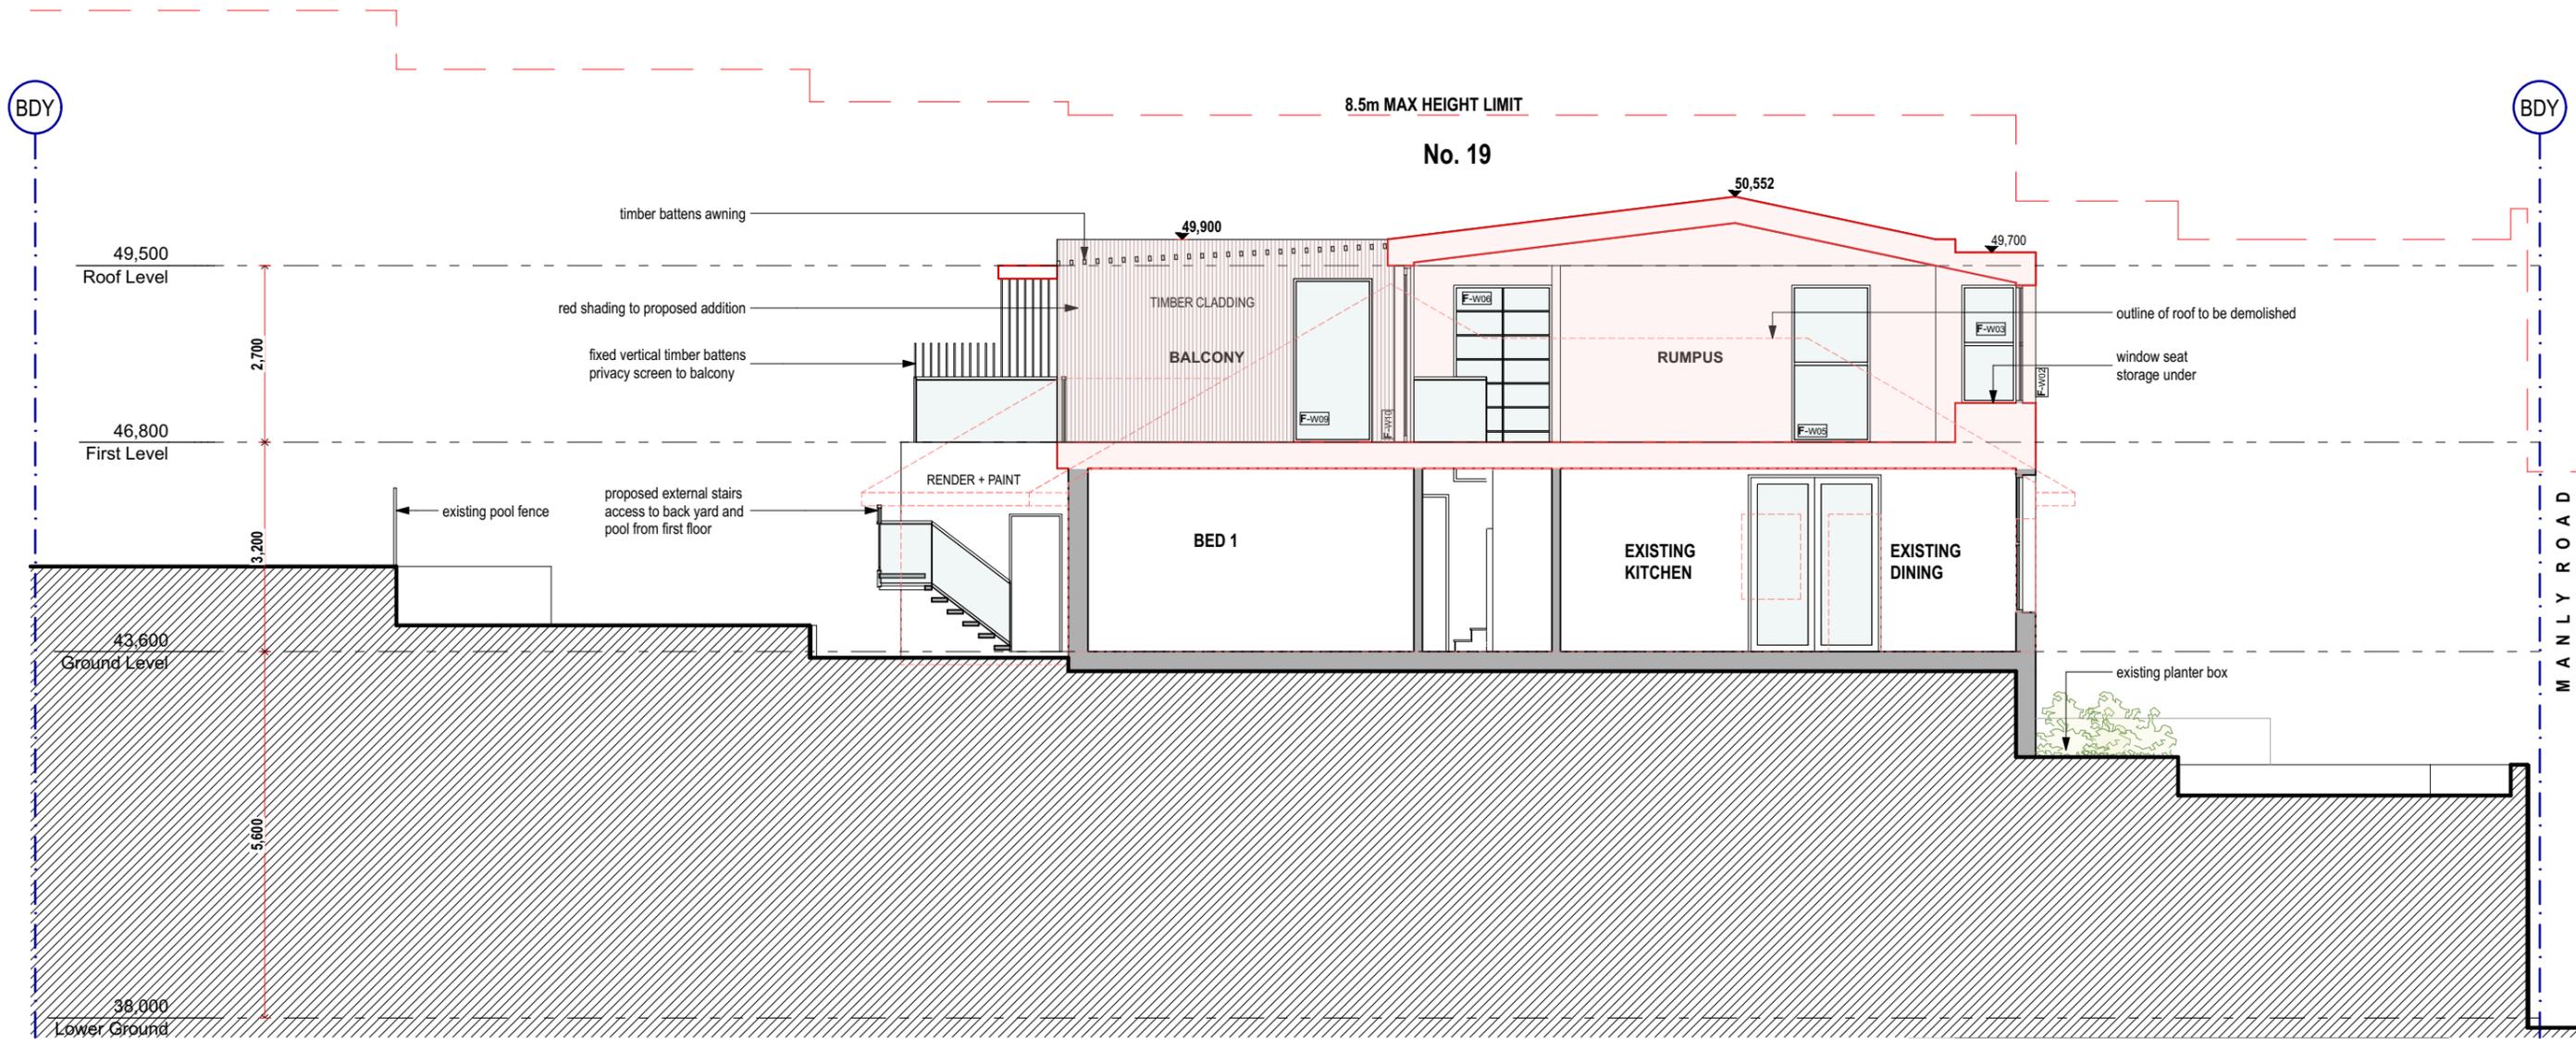

URI T DESIGN

PO BOX 7368 BOND BEACH, NSW 2026 PH: 0416 321 982
uri@uritdesign.com


REVISIONS
REV A

DRAWING SECTIONS AA
PROJECT ALTERATION AND ADDITION
19 MANLY ROAD
SEAFORTH NSW 2092

DRAWN BY UT
JOB NO DA-M19
DRAWING NO DA-3001
REVISION REV A


Contractor to verify all dimensions on site prior to commencing work. Uri T Design is to be notified of any discrepancies in the dimension and setting out of the work. Copyright of designs shown hereon is retained by Uri T Design. Authority is required for any reproduction.

SCALE: 1:100 @ A3 PLOTTED: 16/10/19

 




North West Perspective

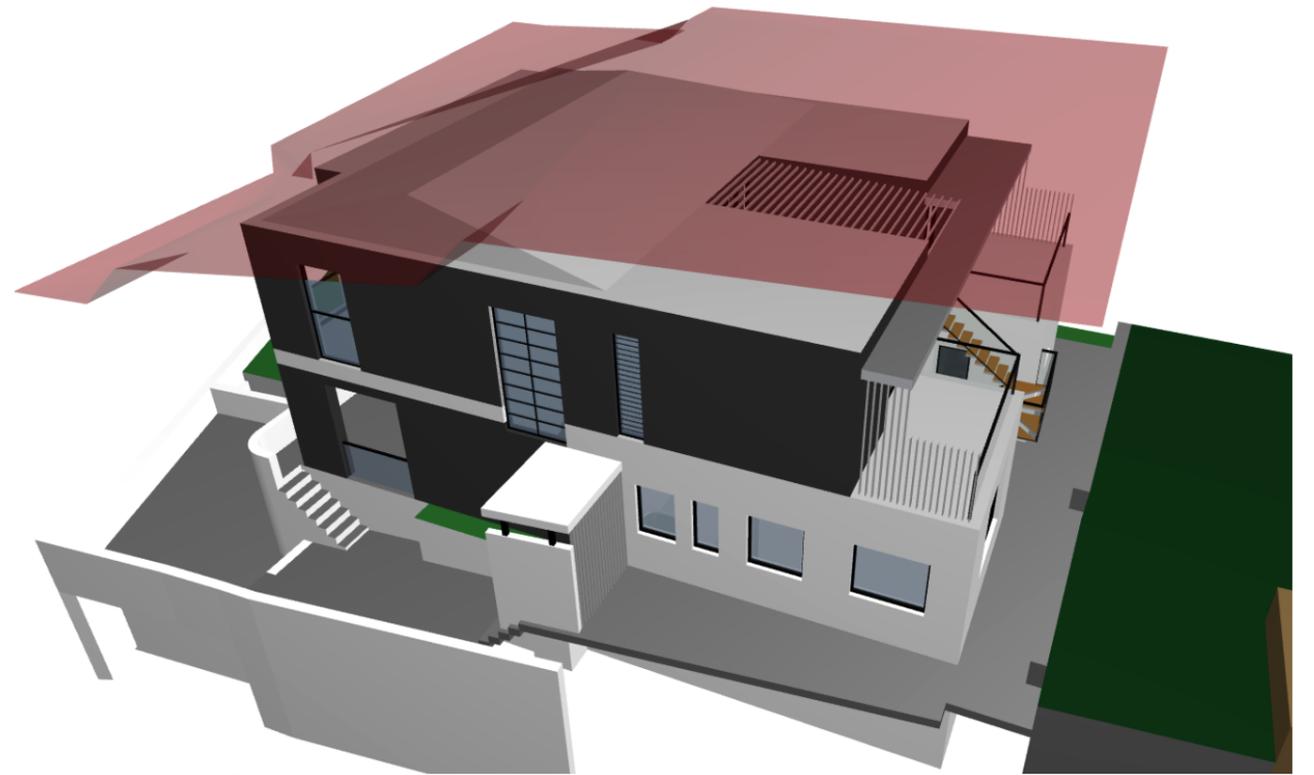

North West Perspective



North West Perspective

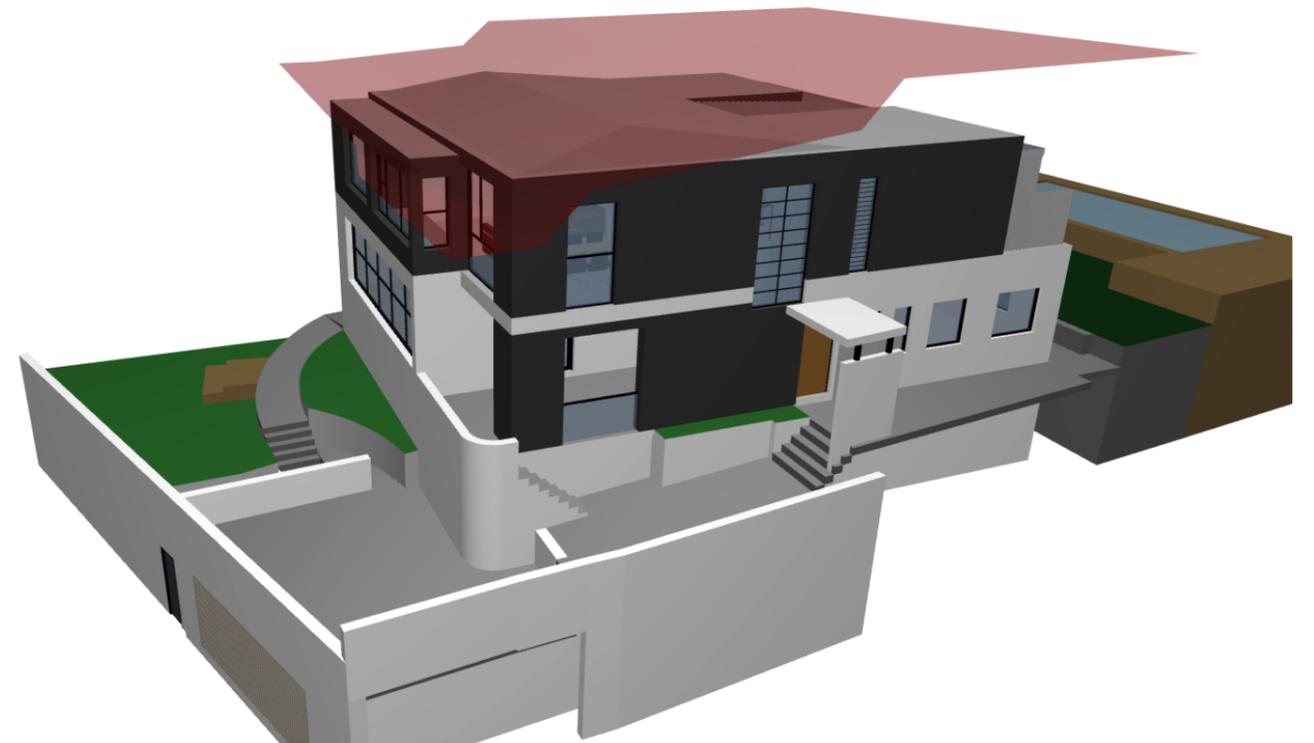

North West Perspective

URI T DESIGN

PO BOX 7368 BOND BEACH, NSW 2026 PH: 0416 321 982
uri@uritdesign.com

REVISIONS
REV A

DRAWING MAXIMUM HEIGHT PERSPECTIVES

DRAWN BY UT

PROJECT ALTERATION AND ADDITION

JOB NO DA-M19

19 MANLY ROAD

DRAWING NO DA-4001

SEAFORTH NSW 2092

REVISION REV A

Contractor to verify all dimensions on site prior to commencing work. Uri T Design is to be notified of any discrepancies in the dimension and setting out of the work. Copyright of designs shown hereon is retained by Uri T Design. Authority is required for any reproduction.

SCALE: 1:1.25 @ A3 PLOTTED: 16/10/19





Metal Roof Surfmist



6. Timber Cladding



5. External Stairs



4. Glass Balustrade



3. Vertical Timber Battens



1. Wall Paint Antique White



2. Black Alum. Frame



NORTH EAST Perspective



SOUTH EAST Perspective

URI T DESIGN

PO BOX 7368 BONDI BEACH, NSW 2026 PH: 0416 321 982
uri@uritdesign.com

REVISIONS
REV A

DRAWING MATERIALS SCHEDULE
PROJECT ALTERATION AND ADDITION
19 MANLY ROAD
SEAFORTH NSW 2092

DRAWN BY UT
JOB NO DA-M19
DRAWING NO DA-4002
REVISION REV A

Contractor to verify all dimensions on site prior to commencing work. Uri T Design is to be notified of any discrepancies in the dimension and setting out of the work. Copyright of designs shown hereon is retained by Uri T Design. Authority is required for any reproduction.

SCALE: 1:1.33, 1:2.78, 1:4.17, 1:1, 1:6.94 @ A3 PLOTTED: 16/10/19

